




Tuesday, 6 May 2014

1:1772

Kingsley Park


DISCLAIMER: While every care is taken to ensure the accuracy of this data, the City of Joondalup makes no representations or warranties about its accuracy, completeness or suitability for any particular purpose and disclaims all liability for all expenses, losses, damages and costs which you might incur as a result of the data being inaccurate or incomplete in any way and for any reason.



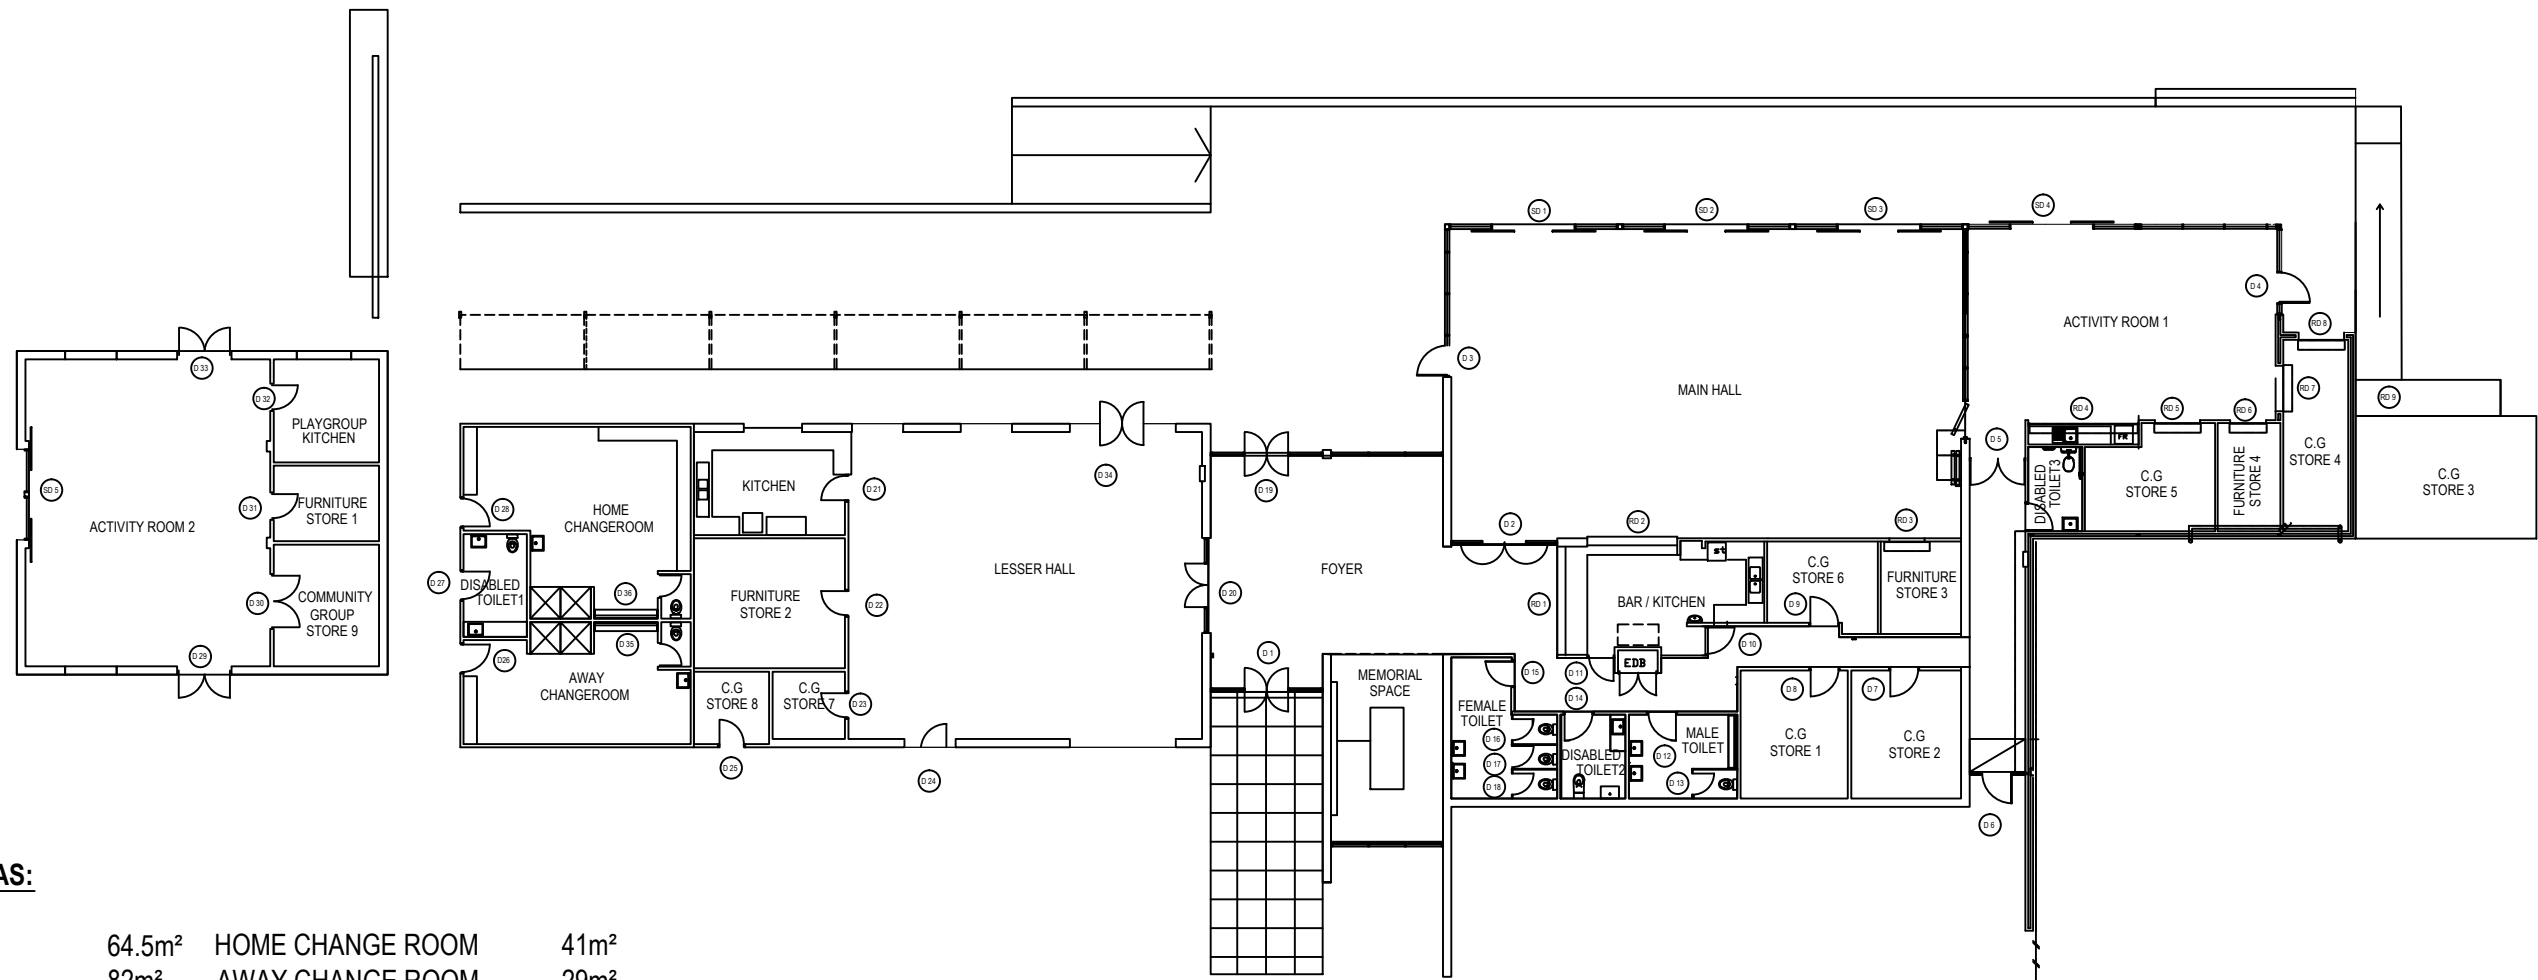

SCHEDULE OF AREAS:


ACTIVITY ROOM 1	64.5m²	HOME CHANGE ROOM	41m²
ACTIVITY ROOM 2	82m²	AWAY CHANGE ROOM	29m²
PLAYGROUP KITCHEN	12m²	DISABLED TOILET 1	7m²
FURNITURE STORE 1	9m²	KITCHEN	18m²
FURNITURE STORE 2	22m²	LESSER HALL	122m²
FURNITURE STORE 3	8m²	FOYER	68m²
FURNITURE STORE 4	7m²	MAIN HALL	174m²
COMMUNITY GROUP STORE 1	15m²	FEMALE TOILET	13m²
COMMUNITY GROUP STORE 2	15m²	MALE TOILET	10m²
COMMUNITY GROUP STORE 3	24m²	DISABLED TOILET 2	6m²
COMMUNITY GROUP STORE 4	14m²	BAR/KITCHEN	23m²
COMMUNITY GROUP STORE 5	14m²	KITCHENETTE	2m²
COMMUNITY GROUP STORE 6	10m²		
COMMUNITY GROUP STORE 7	5m²		
COMMUNITY GROUP STORE 8	6m²		
COMMUNITY GROUP STORE 9	14m²		
TOTAL AREA			770m²

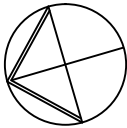

DRAWING TITLE: FLOOR PLAN	ADDRESS: 72 KINGSLEY DRIVE, KINGSLEY	City of Joondalup Building Asset Mngmt PO Box 21, Joondalup Western Australia, 6919 Telephone: (08) 9400 4000 Facsimile: (08) 9400 4501	DATE: JUNE 11 SCALE: 1:250 DRAWN: D.W.	BUILDING No: 1127 DRAWING No: A001	BUILDING NAME: KINGSLEY PARK MEMORIAL CLUBROOMS
THIS DRAWING TO BE PLOTTED ON A3 SIZE PAPER - DO NOT SCALE, IF IN DOUBT ENQUIRE WITH ASSET MGT 94004340		THIS DRAWING IS THE PROPERTY OF THE CITY OF JOONDALUP BUILDING ASSET MANAGEMENT AND MAY NOT BE COPIED OF USED WITHOUT CONSENT. CHECK ALL DIMENSIONS BEFORE FABRICATION AND AGAINST ON SITE DIMENSIONS			

FLOOR PLAN
SCALE 1:50

REV	DATE:	REMARKS:	REV	DATE:	REMARKS:	DRAWING TITLE:	PROJECT:	City of Joondalup Asset Management PO Box 21, Joondalup Western Australia, 6919 Telephone: (08) 9400 4000 Facsimile: (08) 9300 1383 	DATE: DEC. 13	BUILDING No:	BUILDING NAME:
A	17.06.14	ISSUE FOR QS	E			FLOOR PLAN 1	KINGSLEY CLUBROOMS REFURBISHMENT		SCALE: 1:50	2065	KINGSLEY MEMORIAL CLUBROOMS
B			F						DRAWN: D.S	DRAWING No:	REV No:
C			G						CHKD/APRPD:	A 2.03	A
D			H								
THIS DRAWING IS THE PROPERTY OF "THE CITY OF JOONDALUP ASSET MANAGEMENT" AND MAY NOT BE COPIED OR USED WITHOUT CONSENT. CHECK ALL DIMENSIONS BEFORE FABRICATION, AGAINST ON SITE DIMENSIONS.						THIS DRAWING TO BE PLOTTED ON A1 SIZE PAPER - DO NOT SCALE, IF IN DOUBT ENQUIRE WITH ASSET MGT 94004340	68 KINGSLEY DRIVE, KINGSLEY WA 6026				

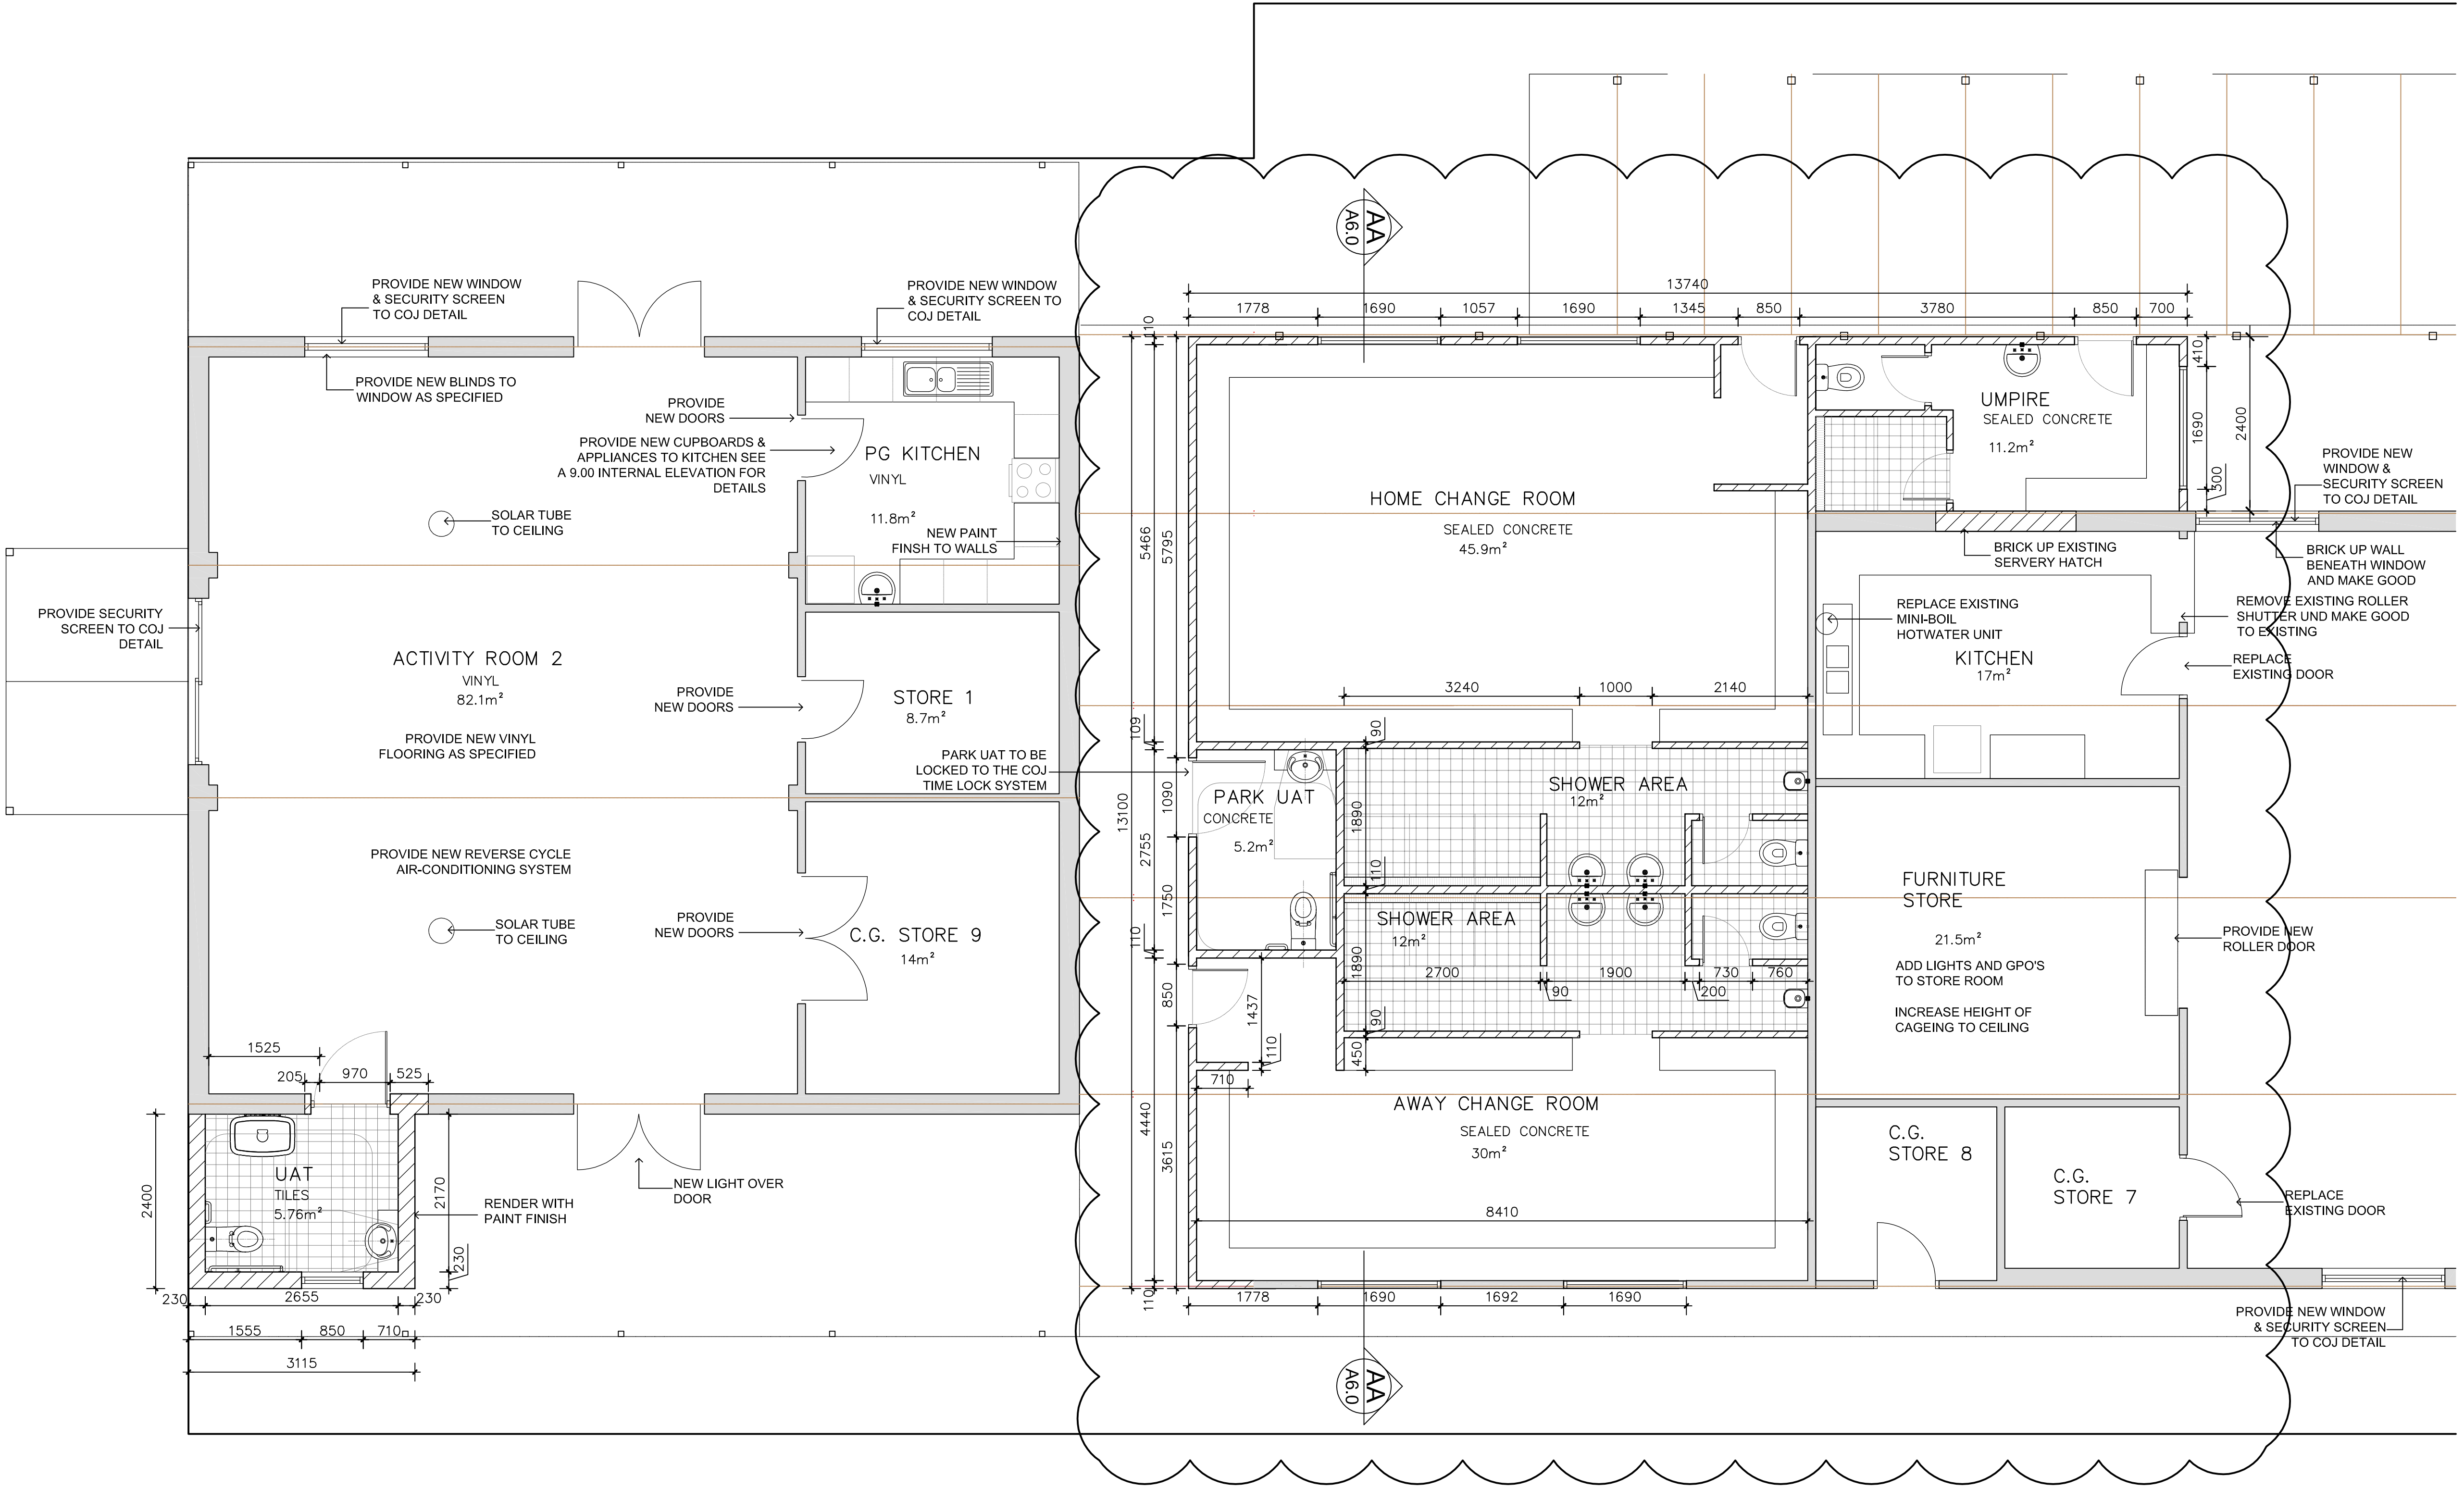

FLOOR PLAN
SCALE 1:50

REV	DATE:	REMARKS:	REV	DATE:	REMARKS:	DRAWING TITLE:	PROJECT:	City of Joondalup Asset Management	DATE: DEC. 13	BUILDING No:	BUILDING NAME:
A	17.06.14	ISSUE FOR QS	E	10.12.14	CHANGE ROOM LAYOUT AMENDED	FLOOR PLAN 1	KINGSLEY CLUBROOMS REFURBISHMENT	PO Box 21, Joondalup Western Australia, 6919 Telephone: (08) 9400 4000 Facsimile: (08) 9300 1383	SCALE: 1:50	2065	KINGSLEY MEMORIAL CLUBROOMS
B	01.12.14	ISSUE FOR QS	F	16.12.14	UMPIRE ROOM LAYOUT AMENDED				DRAWN: D.S	DRAWING No:	REV No:
C	02.12.14	CHANGE ROOM LAYOUT AMENDED	G						CHKD/APRVD:	A 2.03	F
D	08.12.14	CHANGE ROOM LAYOUT AMENDED	H				68 KINGSLEY DRIVE, KINGSLEY WA 6026				

THIS DRAWING IS THE PROPERTY OF "THE CITY OF JOONDALUP ASSET MANAGEMENT" AND MAY NOT BE COPIED OR USED WITHOUT CONSENT.
CHECK ALL DIMENSIONS BEFORE FABRICATION, AGAINST ON SITE DIMENSIONS.

THIS DRAWING TO BE PLOTTED ON A1 SIZE PAPER - DO NOT
SCALE, IF IN DOUBT ENQUIRE WITH ASSET MGT 94004340