


6. REFERENCE DOCUMENTS

ARM DRAWINGS

Drawing No	Title	Rev
LOCATION PLAN		
SD-A1401	Location Plan	21
PLANS		
SD-A1000	Floor Plan- Ground	21
SD-A1001	Floor Plan- Level 1	21
SD-A1002	Floor Plan- Level 2	21
SD-A1003	Floor Plan- Level 3	21
SD-A1040	Roof Plan	21
CARPARK PLANS		
SD-A1020	Carpark Plan- Level C1-C3	21
SD-A1021	Carpark Plan- Level C4-C7	21
SD-A1022	Carpark Plan- Level C8-C11	21
SD-A1023	Carpark Plan- Level C12	21
ELEVATIONS		
SD-A2000	North Elevation	20
SD-A2000	West Elevation	20
SD-A2000	South Elevation	20
SD-A2000	East Elevation	20
SECTIONS		
SD-A3000	Sections A and B	21
SD-A3001	Sections C and D	21
SEATING LAYOUTS		
ARM-A0010	Black Box and Gallery- Banquet	21
ARM-A0011	Black Box and Gallery- Banquet and Stage	21
ARM-A0012	Black Box and Gallery- Lecture	21
ARM-A0013	Arts Studio	21
ARM-A0014	Arts Studio- Combined Rooms	21
ARM-A0015	Conference Facilities	21
ARM-A0016	Conference Facilities- Combined Rooms	21
ARM-A0017	Dance Studios	21
ARM-A0018	Dance Studios- Combined Rooms	21
ARM-A0019	Rehearsal Spaces	21
ARM-A0020	Rehearsal Spaces- Combined Rooms	21

A1. ARM DRAWINGS

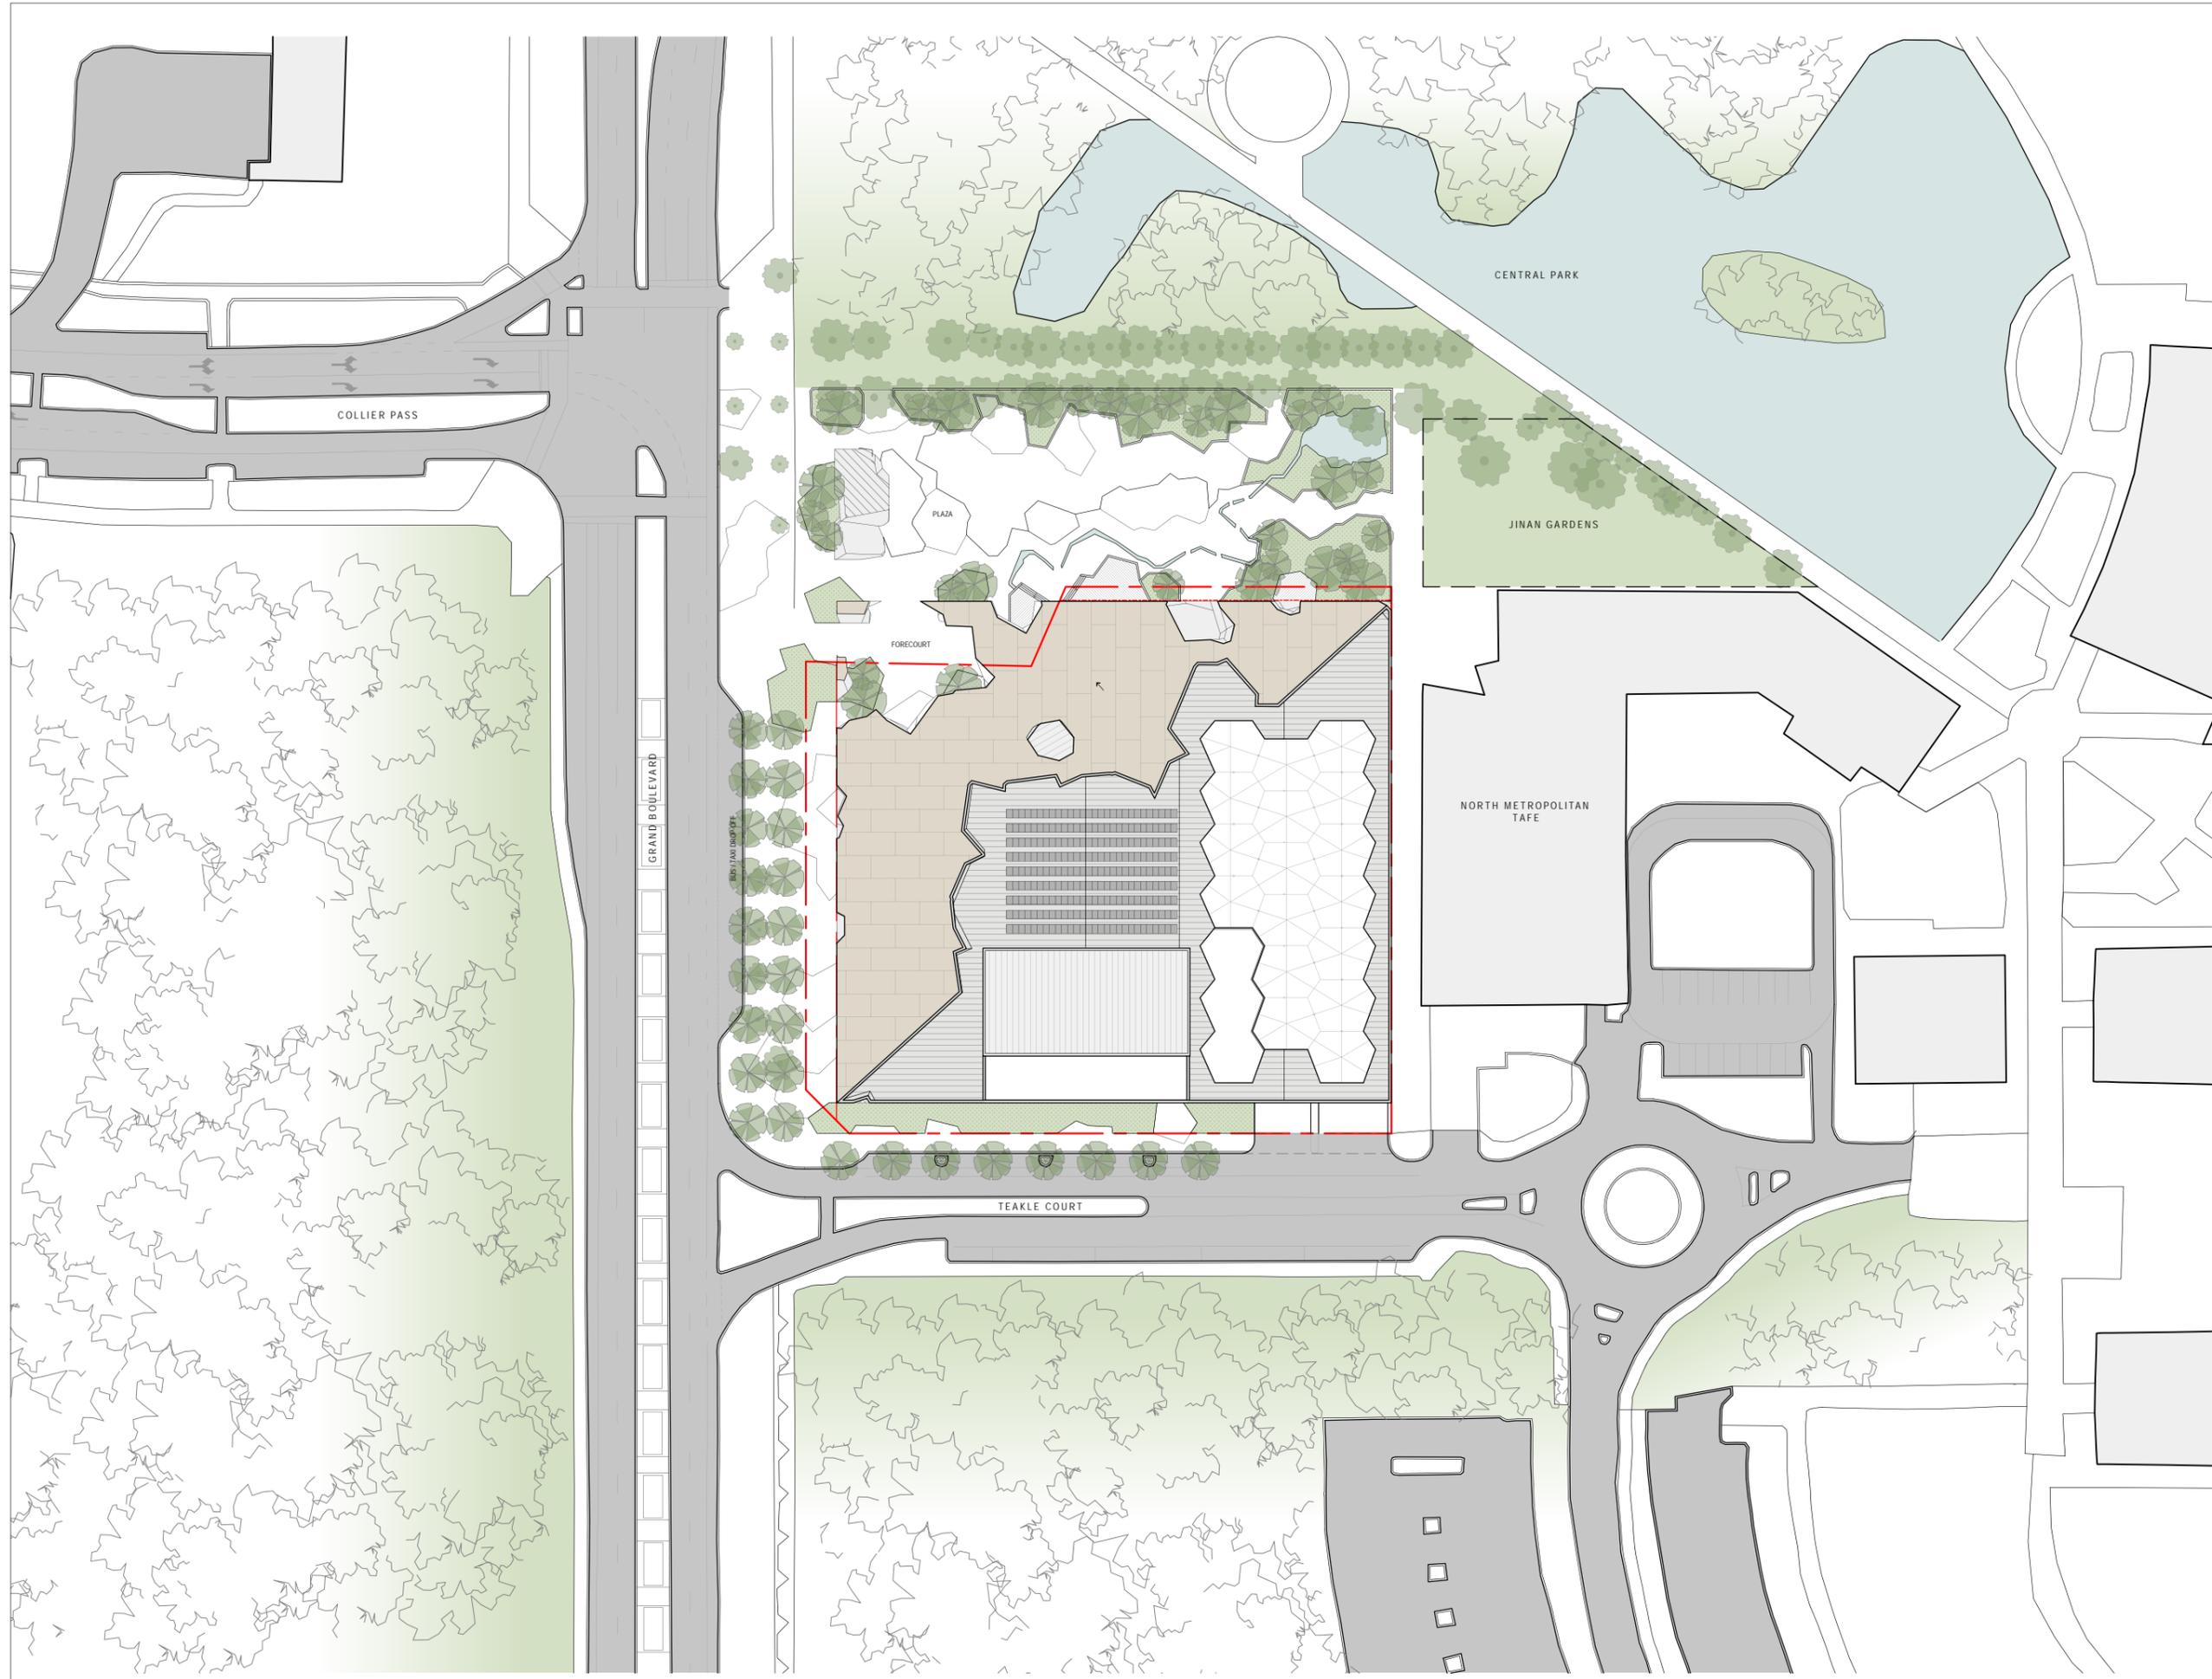

NOTES
 ALL DIMENSIONS ARE IN MILLIMETERS. DO NOT SCALE DRAWINGS.
 ENSURE THIS DRAWING HAS BEEN PRINTED TO SCALE BY CHECKING
 MEASURING BAR BOTTOM LEFT CORNER. VERIFY ALL DIMENSIONS ON
 SITE BEFORE COMMENCING ANY WORK OR SHOP DRAWINGS OR
 ORDERING ANY MATERIALS.

AMENDMENT NOTES FOR THIS ISSUE
 ONLY AMENDMENTS SINCE LAST ISSUE ARE SHOWN

REV	REASON FOR THIS ISSUE	DATE
21	GENERAL ISSUE	19/07/16




ARM
 ARCHITECTURE
 LEVEL 11/ 522 FLINDERS LANE MELBOURNE VICTORIA 3000 AUS
 T/ 03 8613 1888 F/ 03 8613 1889
 E/ mail@armarchitecture.com.au W/ armarchitecture.com.au
 ABN 22 476 949 399

PROJECT
**JOONDALUP PERFORMING
 ARTS AND CULTURAL FACILITY**
 3 TEAKLE COURT, JOONDALUP, WA 3000, AUSTRALIA
CLIENT
CITY OF JOONDALUP

90 BOAS AVENUE, JOONDALUP, WA 6027 AUSTRALIA
TITLE
LOCATION PLAN

DATE	19/07/16	PRELIMINARY
DRAWN	###	
T. LEADER	AL	JOB NUMBER 0836
SCALE	1:500	DRAWING NO. SD-A1401 [21]

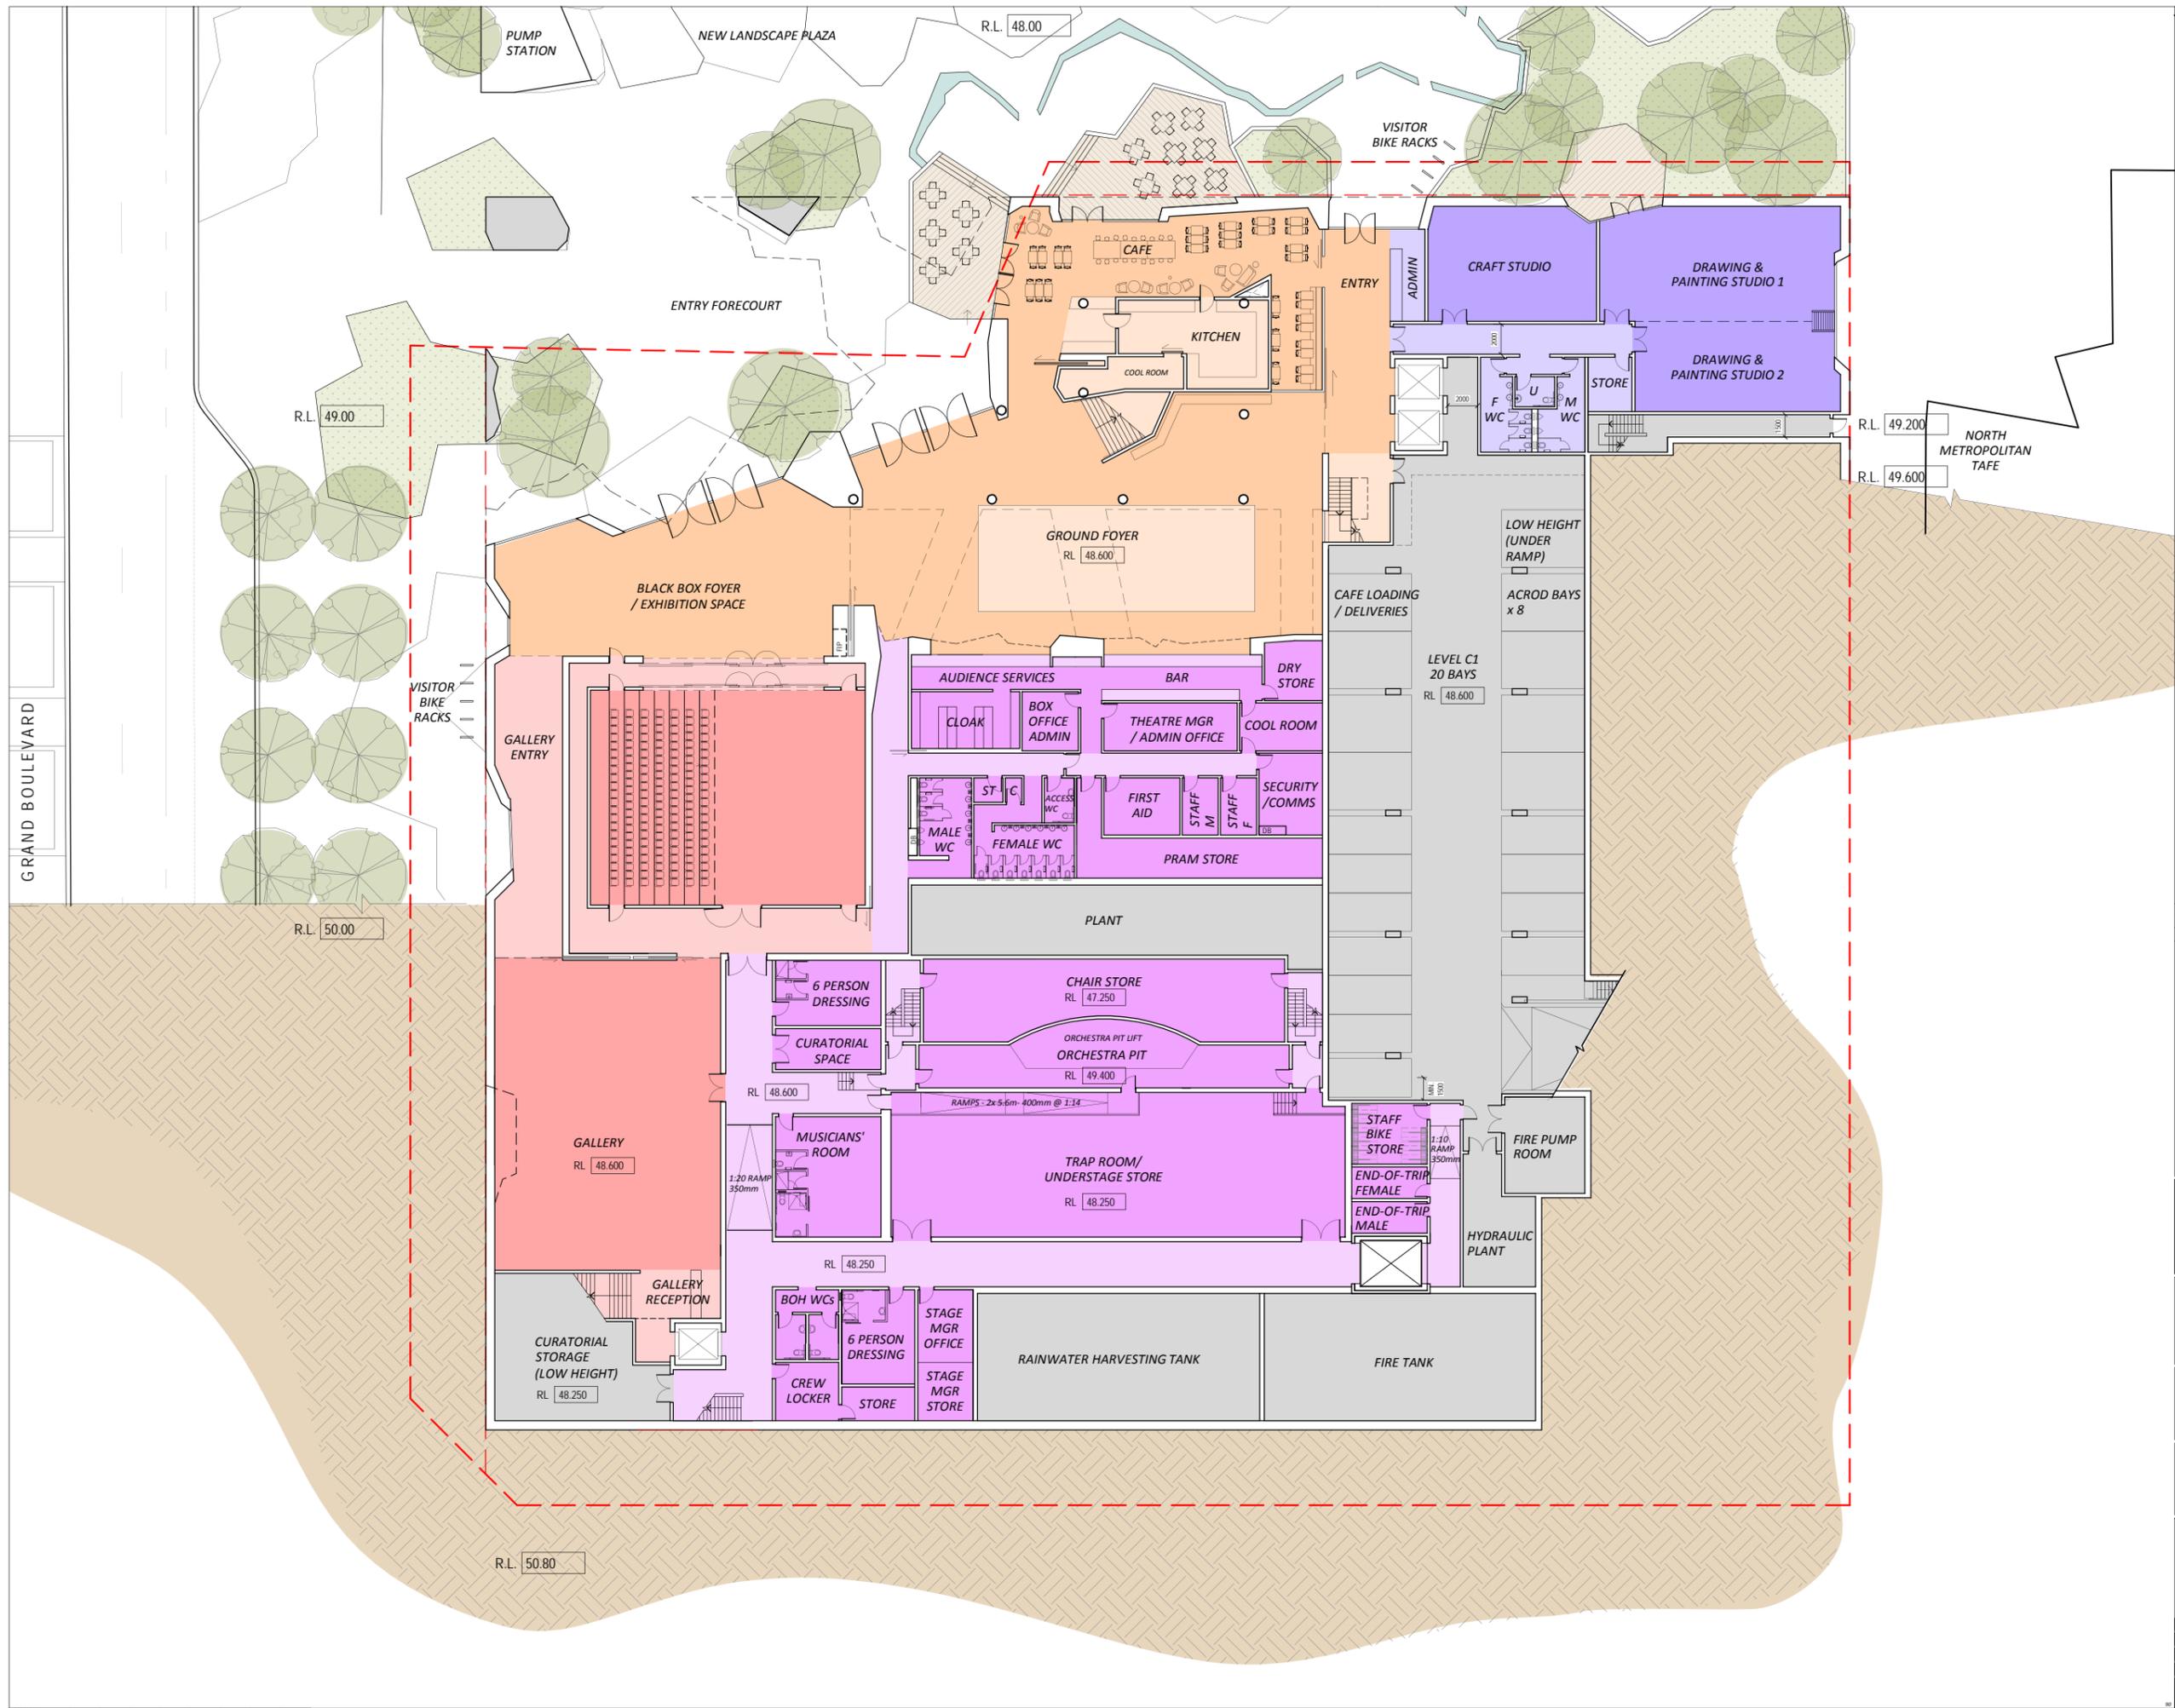

NOTES
 ALL DIMENSIONS ARE IN MILLIMETERS. DO NOT SCALE DRAWINGS.
 ENSURE THIS DRAWING HAS BEEN PRINTED TO SCALE BY CHECKING
 MEASURING BAR BOTTOM LEFT CORNER. VERIFY ALL DIMENSIONS ON
 SITE BEFORE COMMENCING ANY WORK OR SHOP DRAWINGS OR
 ORDERING ANY MATERIALS.

AMENDMENT NOTES FOR THIS ISSUE

NO.	REASON FOR THIS ISSUE	DATE
21	GENERAL ISSUE	24/07/16




ARM
 ARCHITECTURE
 LEVEL 11/ 522 FLINDERS LANE MELBOURNE VICTORIA 3000 AUS
 T/ 03 9613 1888 F/ 03 9613 1889
 I/ arm@armarchitecture.com.au W/ armarchitecture.com.au
 ABN 22 476 949 399

PROJECT
JOONDALUP PERFORMING ARTS AND CULTURAL FACILITY
 3 TEAKLE COURT, JOONDALUP, WA 3000, AUSTRALIA
CLIENT
CITY OF JOONDALUP

90 BOAS AVENUE, JOONDALUP, WA 6027 AUSTRALIA
TITLE
FLOOR PLAN GROUND

DATE	24/07/16	PRELIMINARY
DRAWN	####	
T. LEADER	AL	JOB NUMBER 0836
SCALE	A1 1:200	DRAWING NO. 53
		SD-A1000 [21]

NOTES
 ALL DIMENSIONS ARE IN MILLIMETERS. DO NOT SCALE DRAWINGS.
 ENSURE THIS DRAWING HAS BEEN PRINTED TO SCALE BY CHECKING
 MEASURING BAR BOTTOM LEFT CORNER. VERIFY ALL DIMENSIONS ON
 SITE BEFORE COMMENCING ANY WORK OR SHOP DRAWINGS OR
 ORDERING ANY MATERIALS.

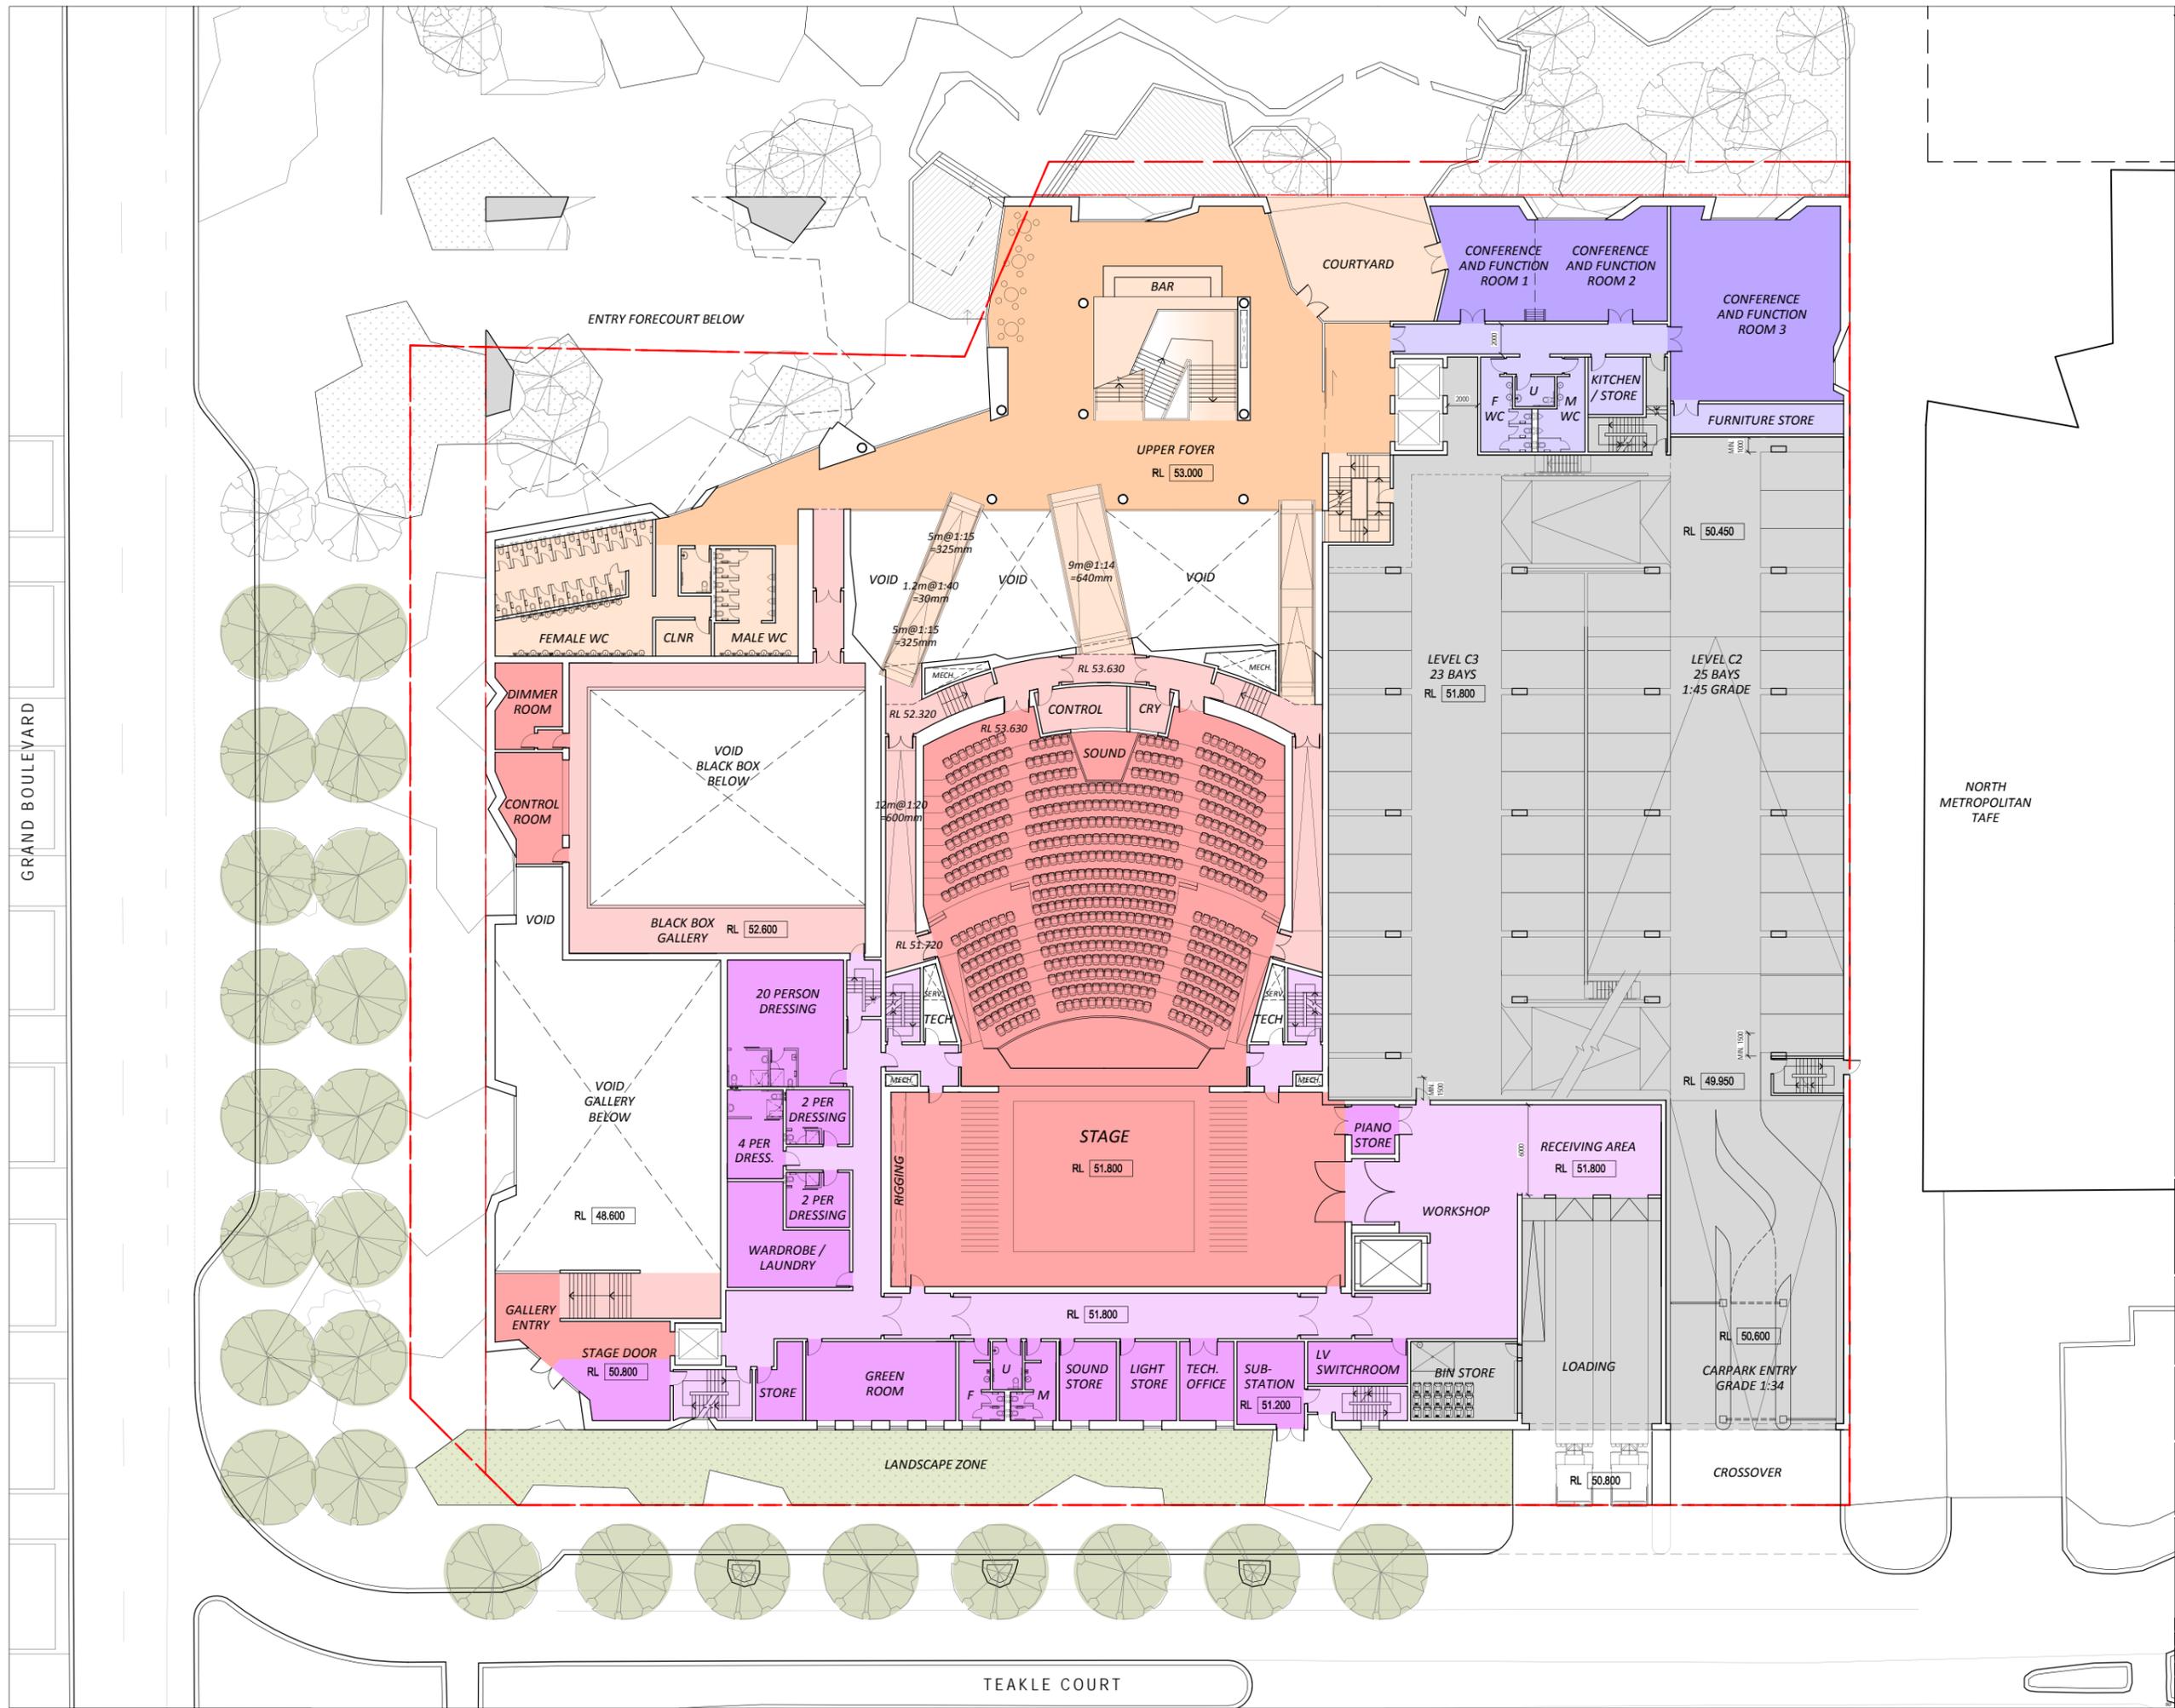

AMENDMENT NOTES FOR THIS ISSUE
 ONLY AMENDMENTS SINCE LAST ISSUE ARE SHOWN

REV	REASON FOR THIS ISSUE	DATE
21	GENERAL ISSUE	24/07/16




PROJECT
**JOONDALUP PERFORMING
 ARTS AND CULTURAL FACILITY**
 3 TEAKLE COURT, JOONDALUP, WA 3000, AUSTRALIA
 CLIENT
CITY OF JOONDALUP

90 BOAS AVENUE, JOONDALUP, WA 6027 AUSTRALIA
 TITLE
**FLOOR PLAN
 LEVEL 01**

DATE	24/07/16	PRELIMINARY
DRAWN	####	
T. LEADER	AL	JOB NUMBER 0836
SCALE	1:200	DRAWING NO. SD-A1001 [21]

NOTES
 ALL DIMENSIONS ARE IN MILLIMETERS. DO NOT SCALE DRAWINGS.
 ENSURE THIS DRAWING HAS BEEN PRINTED TO SCALE BY CHECKING
 MEASURING BAR BOTTOM LEFT CORNER. VERIFY ALL DIMENSIONS ON
 SITE BEFORE COMMENCING ANY WORK OR SHOP DRAWINGS OR
 ORDERING ANY MATERIALS.

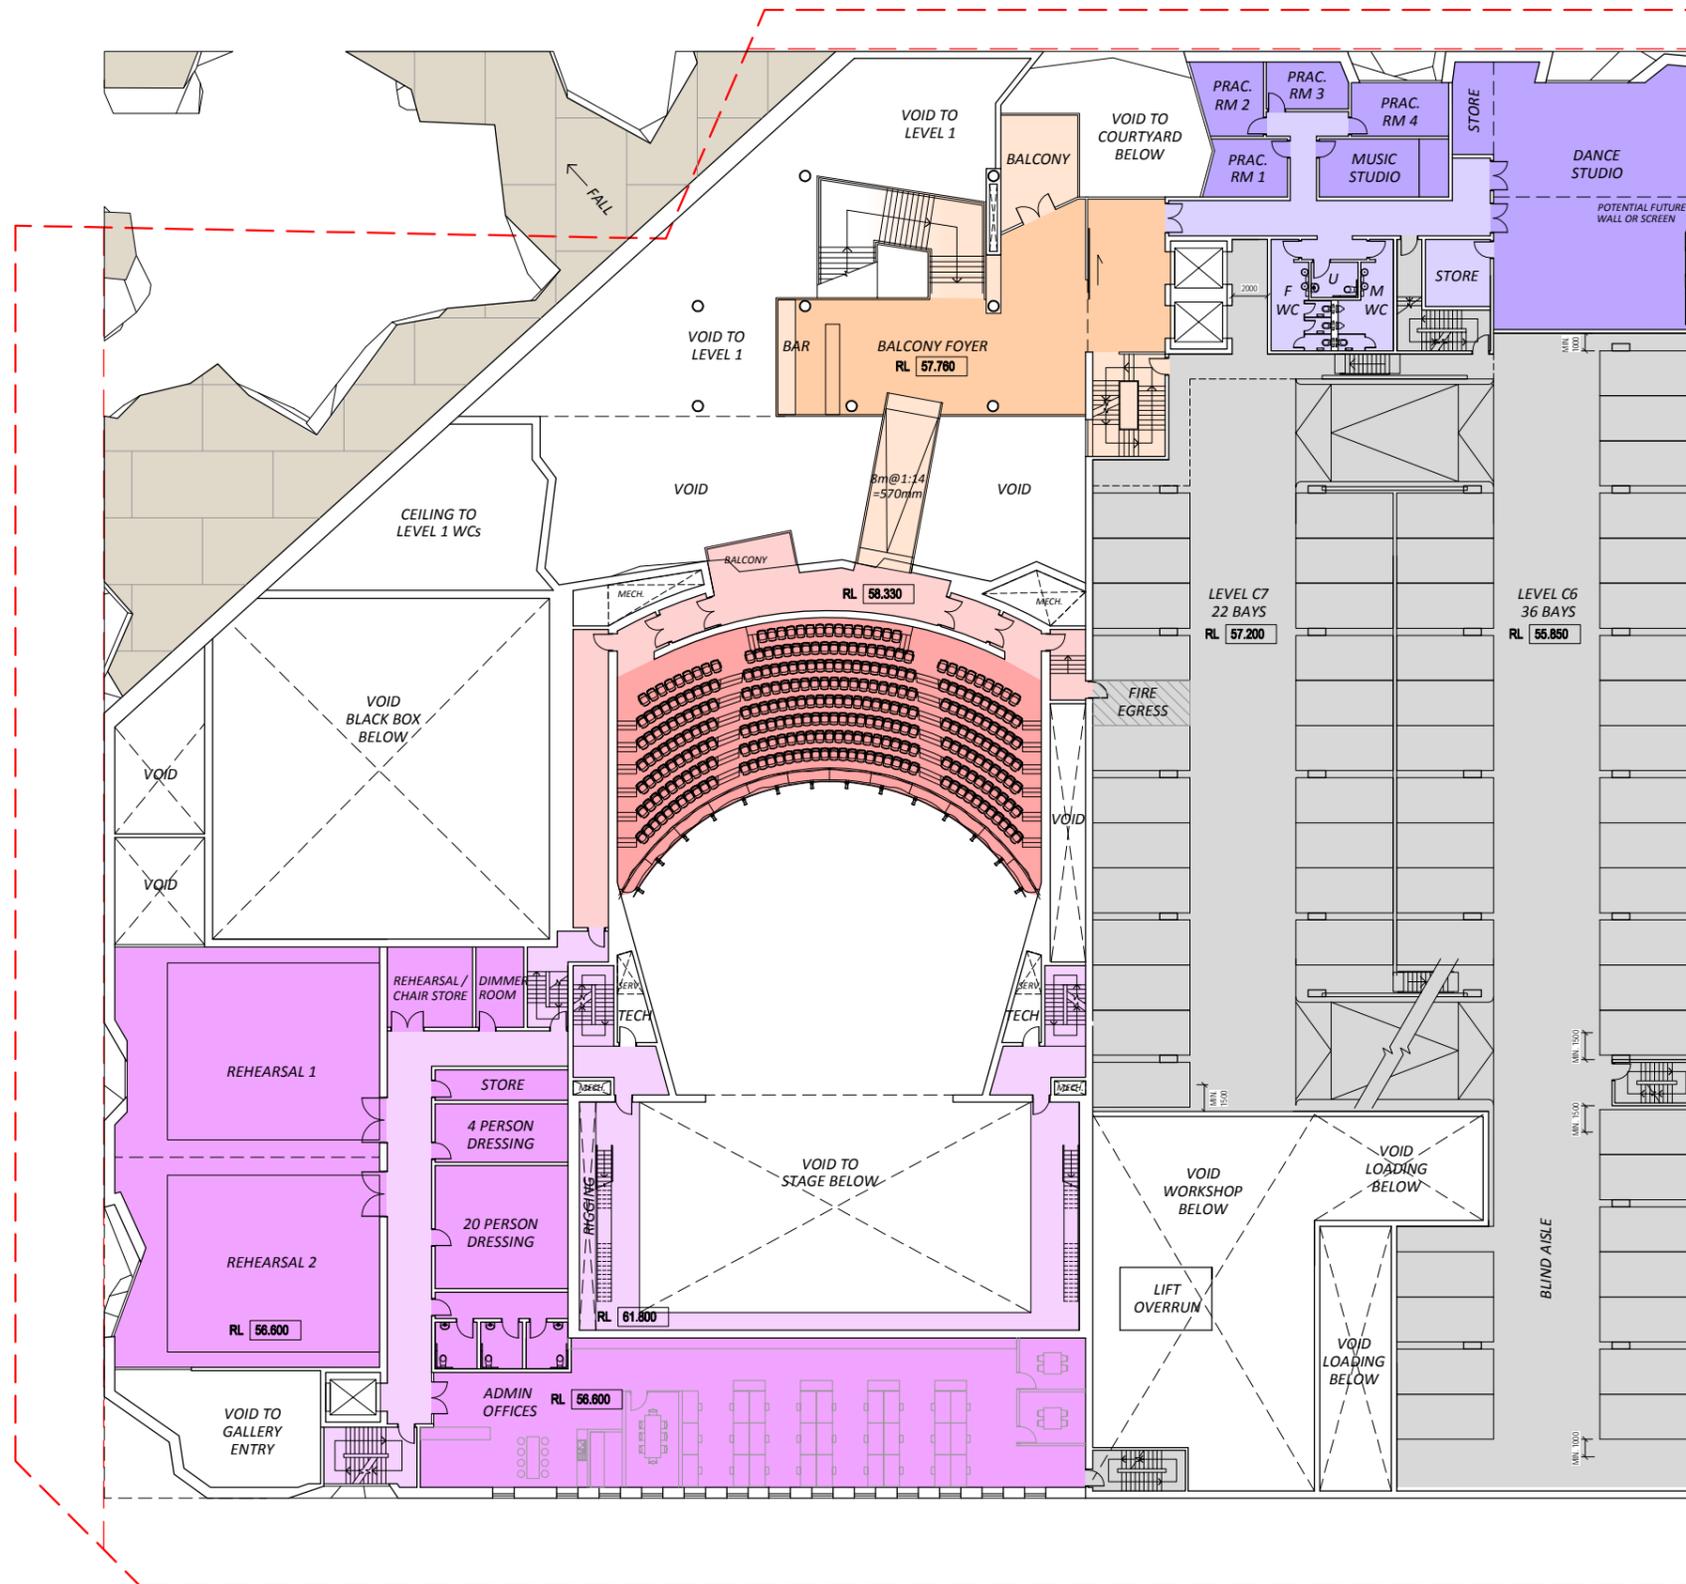

AMENDMENT NOTES FOR THIS ISSUE
 ONLY AMENDMENTS SINCE LAST ISSUE ARE SHOWN

REV	REASON FOR THIS ISSUE	DATE
21	GENERAL ISSUE	24/07/16




ARM
 ARCHITECTURE
 LEVEL 11/522 FLINDERS LANE MELBOURNE VICTORIA 3000 AUS
 T/ 03 9613 1888 F/ 03 9613 1889
 E/ mail@armarchitecture.com.au W/ armarchitecture.com.au
 ABN 22 476 949 399

PROJECT
**JOONDALUP PERFORMING
 ARTS AND CULTURAL FACILITY**
 3 TEAKLE COURT, JOONDALUP, WA 3000, AUSTRALIA
 CLIENT
CITY OF JOONDALUP

90 BOAS AVENUE, JOONDALUP, WA 6027 AUSTRALIA
 TITLE
**FLOOR PLAN
 LEVEL 02**

DATE	24/07/16	PRELIMINARY
DRAWN	HHH	
T. LEADER	AL	JOB NUMBER 0836
SCALE	1:200	DRAWING NUMBER 55
	A1	SD-A1002 [21]

NOTES
 ALL DIMENSIONS ARE IN MILLIMETERS. DO NOT SCALE DRAWINGS.
 ENSURE THIS DRAWING HAS BEEN PRINTED TO SCALE BY CHECKING
 MEASURING BAR BOTTOM LEFT CORNER. VERIFY ALL DIMENSIONS ON
 SITE BEFORE COMMENCING ANY WORK OR SHOP DRAWINGS OR
 ORDERING ANY MATERIALS.

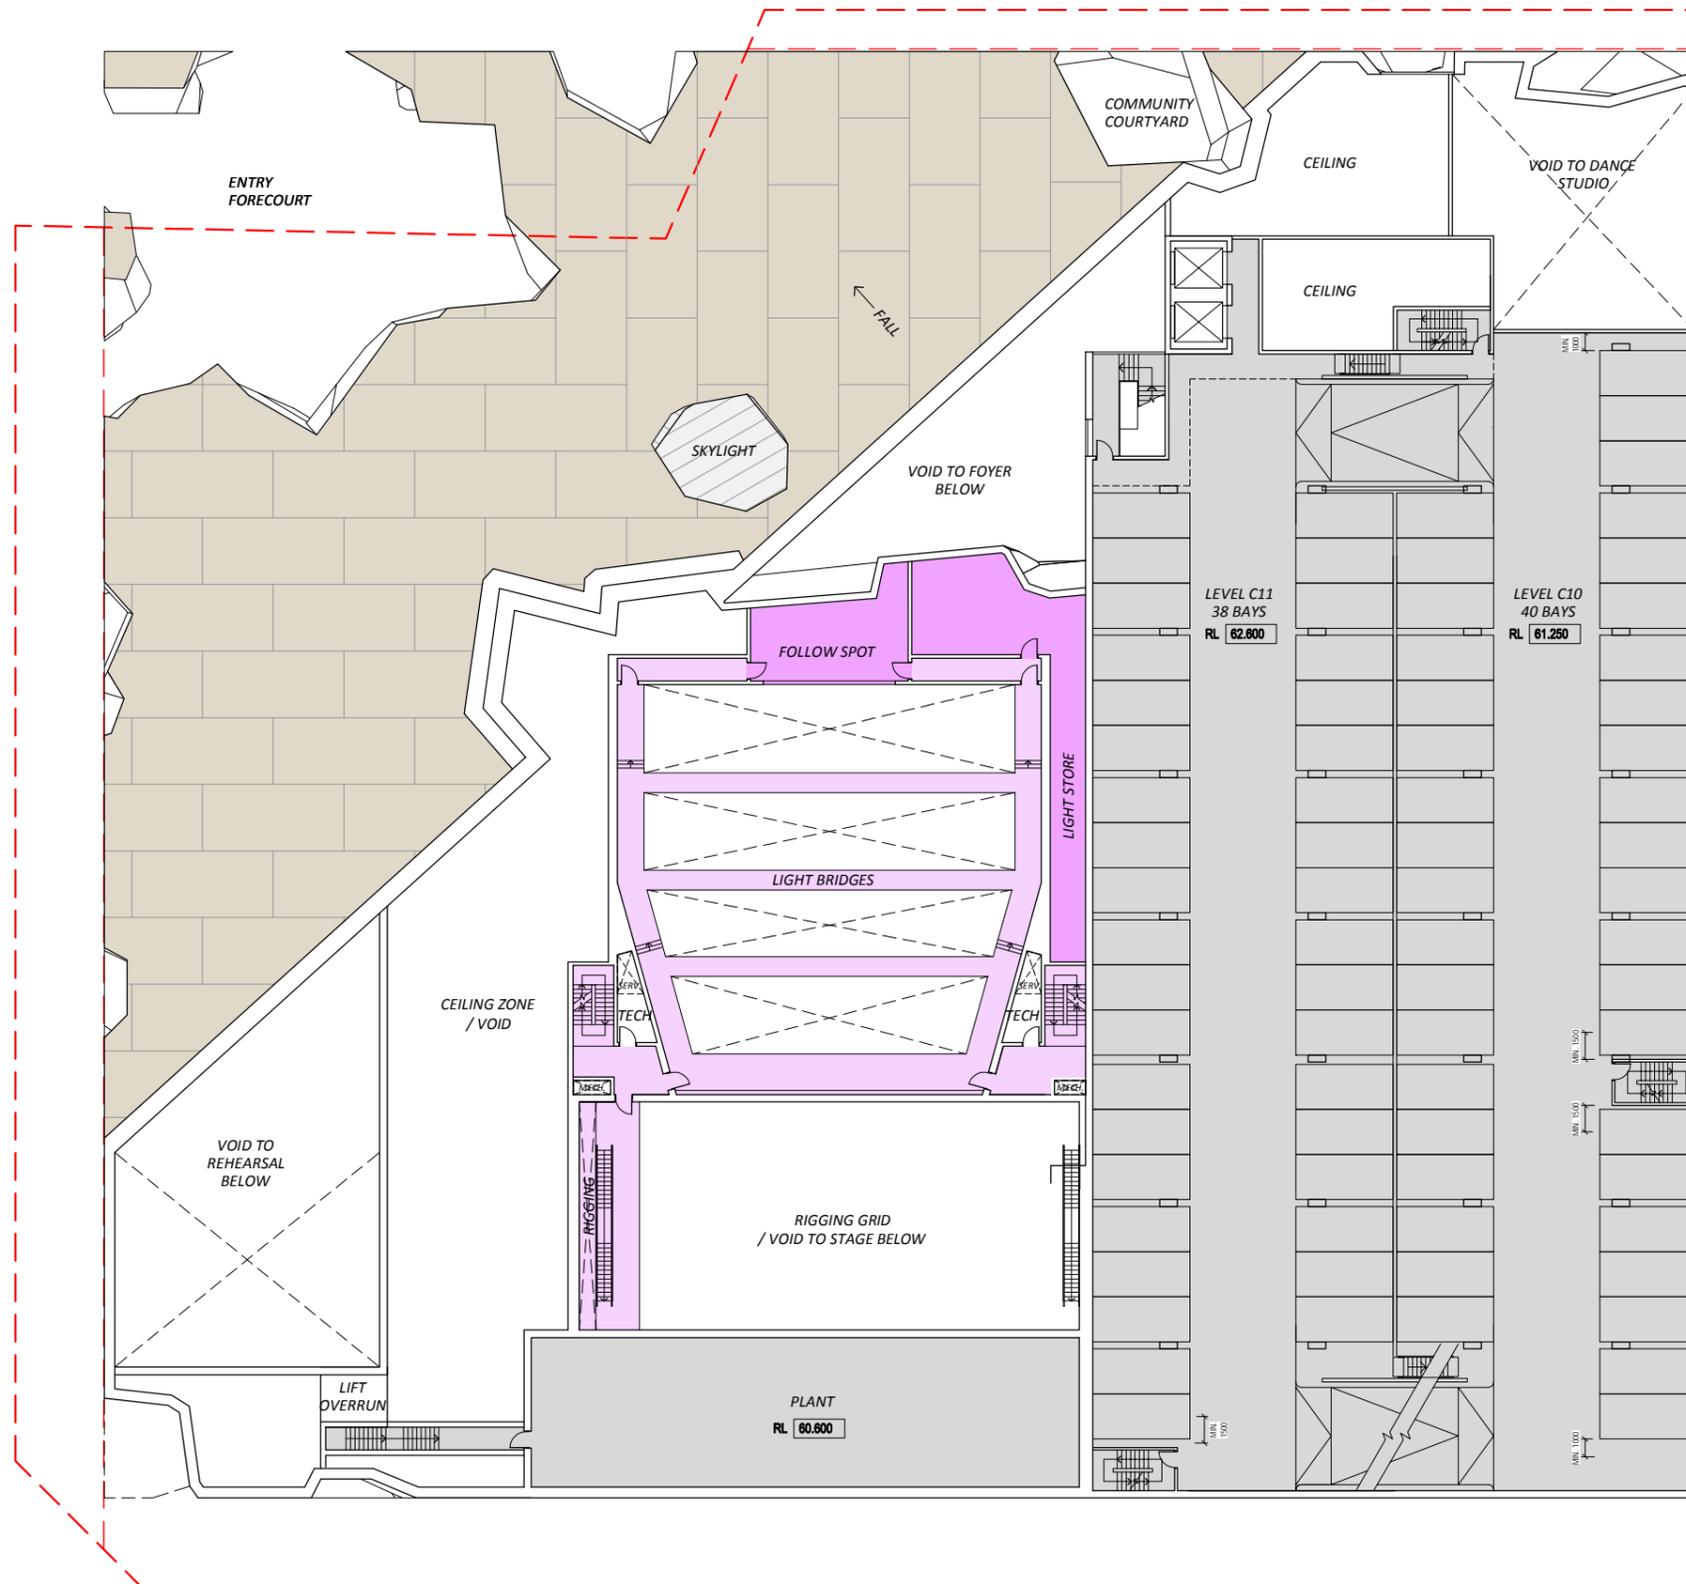

AMENDMENT NOTES FOR THIS ISSUE
 ONLY AMENDMENTS SINCE LAST ISSUE ARE SHOWN

REV	REASON FOR THIS ISSUE	DATE
21	GENERAL ISSUE	19/07/16



ARM
 ARCHITECTURE
 LEVEL 11/ 522 FLINDERS LANE MELBOURNE VICTORIA 3000 AUS
 T/ 03 9613 1888 F/ 03 9613 1889
 E/ mail@armarchitecture.com.au W/ armarchitecture.com.au
 ABN 22 476 949 399

PROJECT
**JOONDALUP PERFORMING
 ARTS AND CULTURAL FACILITY**


3 TEAKLE COURT, JOONDALUP, WA 3000, AUSTRALIA
 CLIENT
CITY OF JOONDALUP

90 BOAS AVENUE, JOONDALUP, WA 6027 AUSTRALIA

TITLE
**FLOOR PLAN
 LEVEL 03**

DATE	19/07/16	PRELIMINARY
DRAWN	####	
T. LEADER	AL	JOB NUMBER 0836
SCALE	1:200	DRAWING NO. 56
BY	A1	SD-A1003 [21]

NOTES
 ALL DIMENSIONS ARE IN MILLIMETERS. DO NOT SCALE DRAWINGS.
 ENSURE THIS DRAWING HAS BEEN PRINTED TO SCALE BY CHECKING
 MEASURING BAR BOTTOM LEFT CORNER. VERIFY ALL DIMENSIONS ON
 SITE BEFORE COMMENCING ANY WORK OR SHOP DRAWINGS OR
 ORDERING ANY MATERIALS.

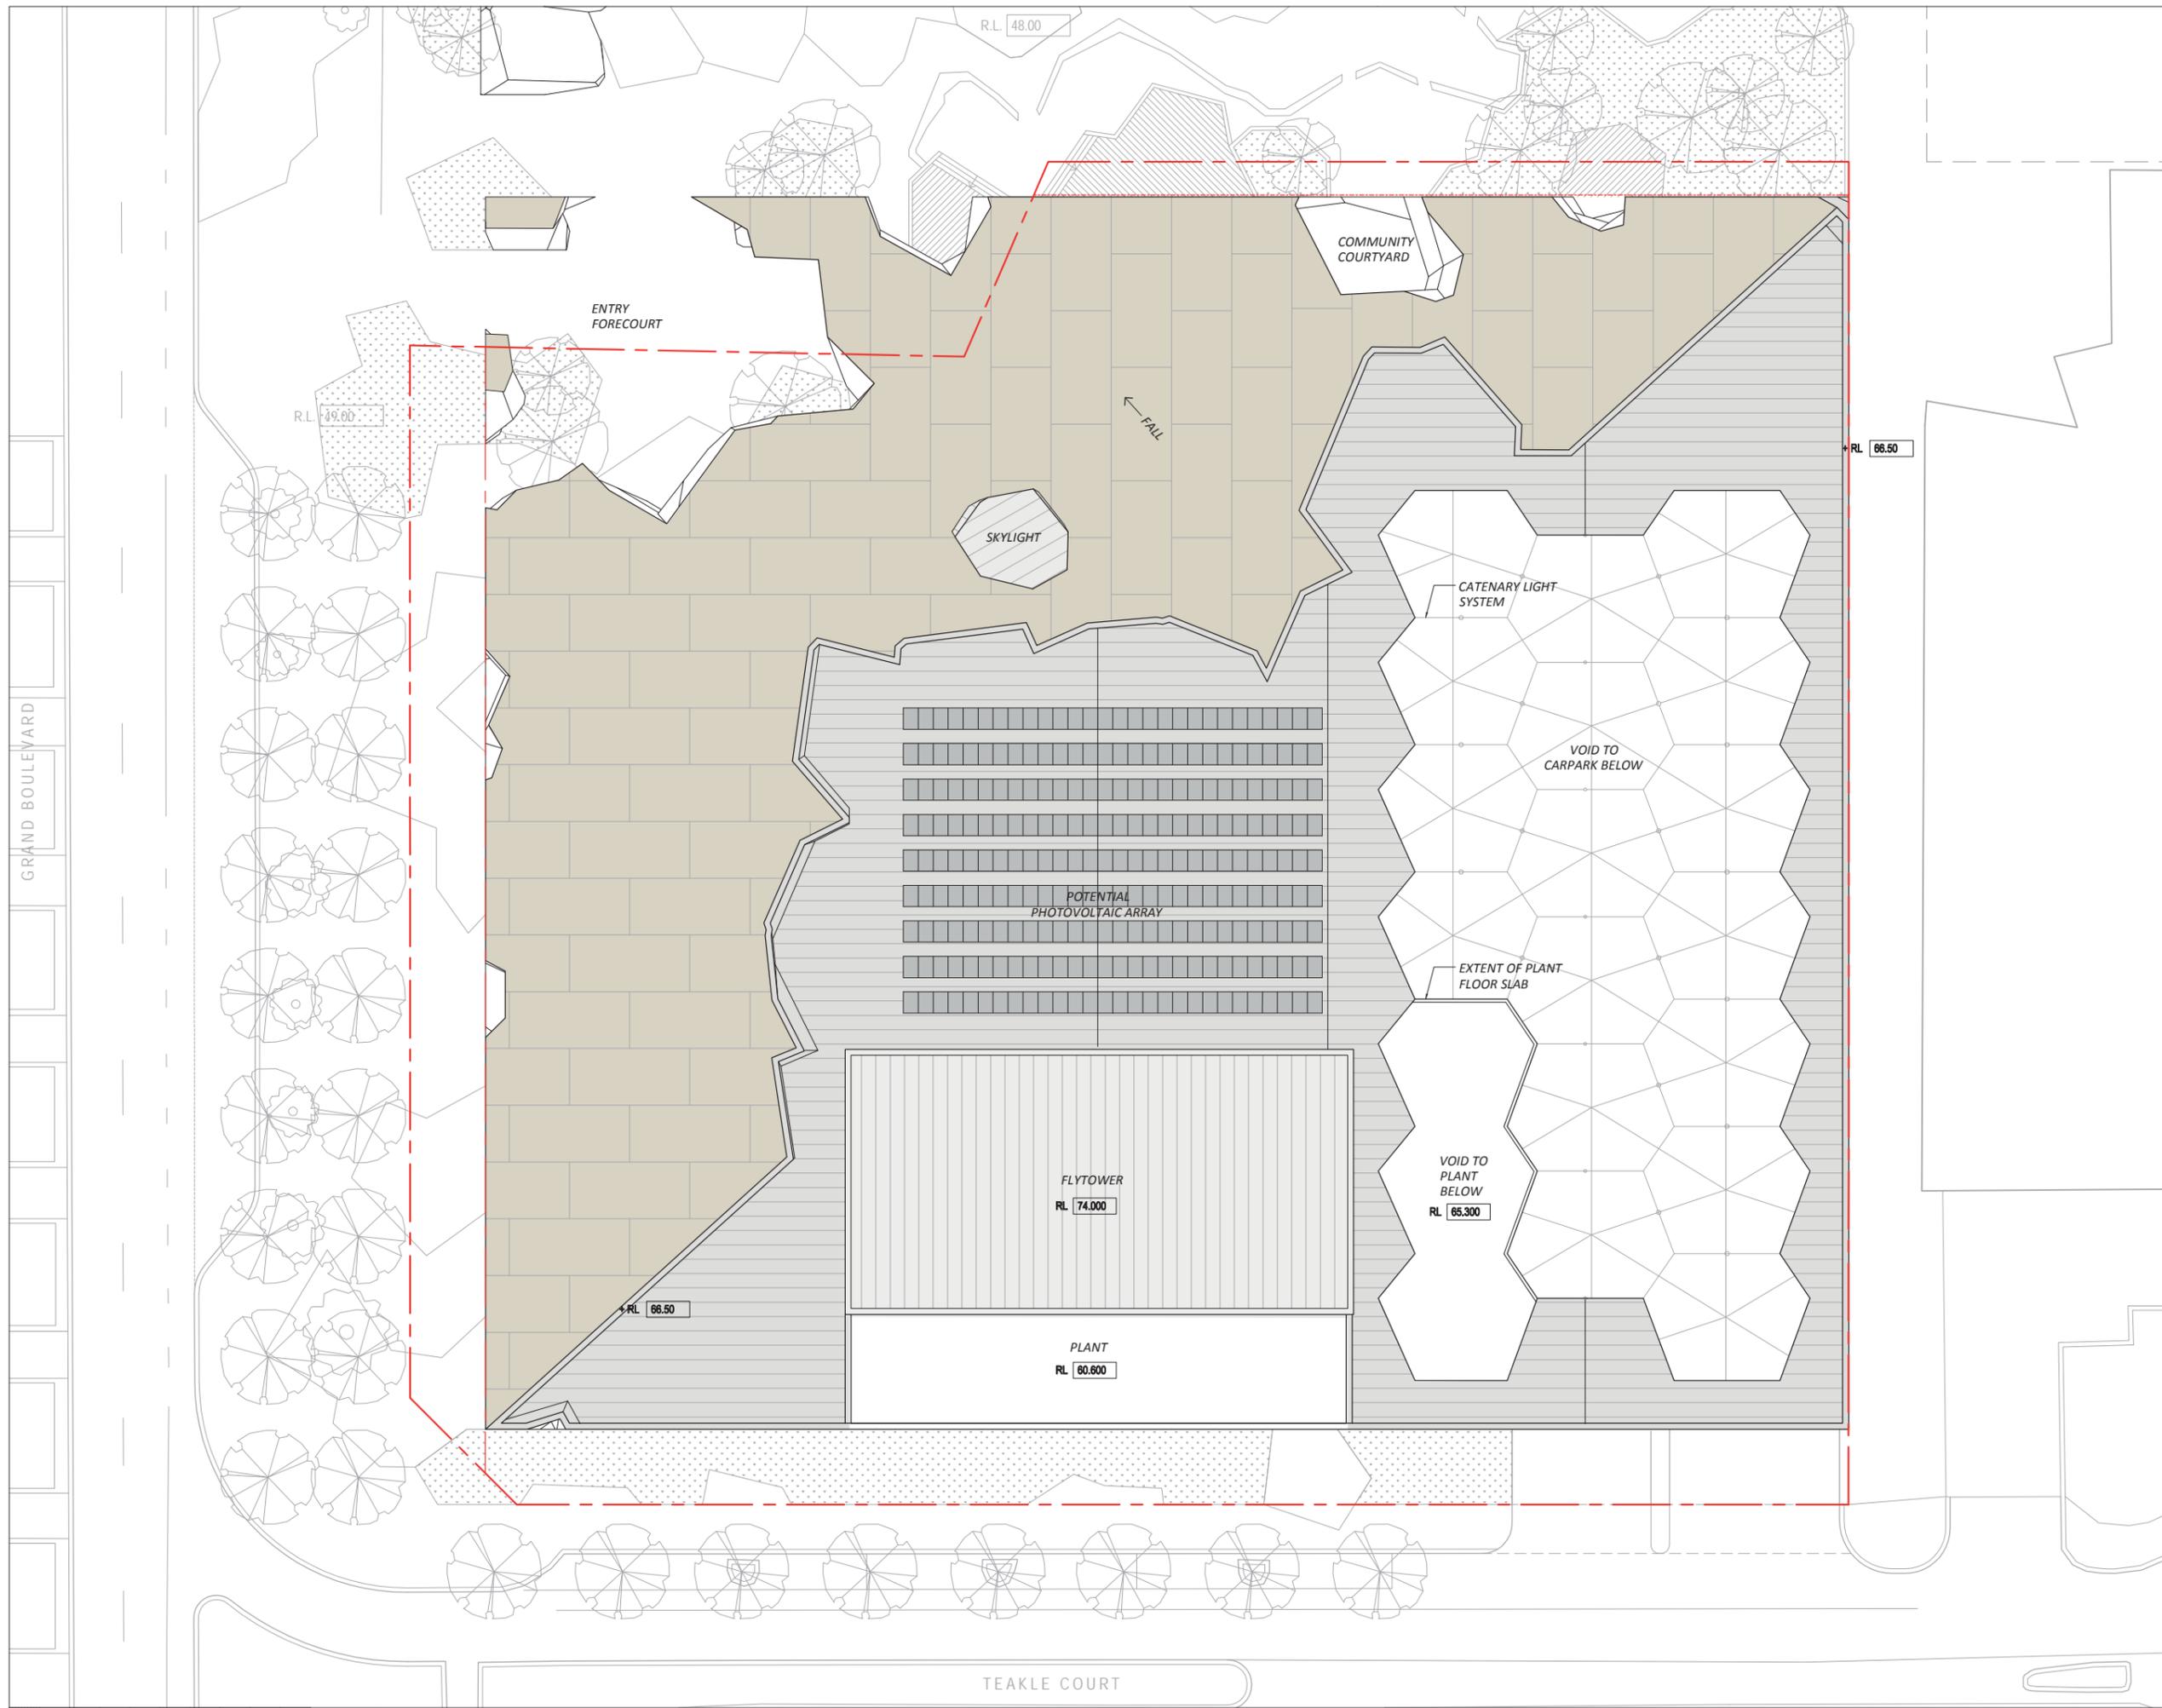

AMENDMENT NOTES FOR THIS ISSUE		
ONLY AMENDMENTS SINCE LAST ISSUE ARE SHOWN		
21	GENERAL ISSUE	19/07/16
REV	REASON FOR THIS ISSUE	DATE




ARM
 ARCHITECTURE
 LEVEL 11/522 FLINDERS LANE MELBOURNE VICTORIA 3000 AUS
 T/ 03 9613 3888 F/ 03 9613 1889
 E/ mail@armarchitecture.com.au W/ armarchitecture.com.au
 ABN 22 476 949 399

PROJECT
JOONDALUP PERFORMING ARTS AND CULTURAL FACILITY
 3 TEAKLE COURT, JOONDALUP, WA 3000, AUSTRALIA
 CLIENT
CITY OF JOONDALUP


90 BOAS AVENUE, JOONDALUP, WA 6027 AUSTRALIA
 TITLE
ROOF PLAN

DATE	19/07/16	PRELIMINARY
DRAWN	HHH	
T. LEADER	AL	JOB NUMBER 0836
SCALE	1:200	DRAWING NO. SD-A1010 [21]

NOTES
 ALL DIMENSIONS ARE IN MILLIMETERS. DO NOT SCALE DRAWINGS.
 ENSURE THIS DRAWING HAS BEEN PRINTED TO SCALE BY CHECKING
 MEASURING BAR BOTTOM LEFT CORNER. VERIFY ALL DIMENSIONS ON
 SITE BEFORE COMMENCING ANY WORK OR SHOP DRAWINGS OR
 ORDERING ANY MATERIALS.

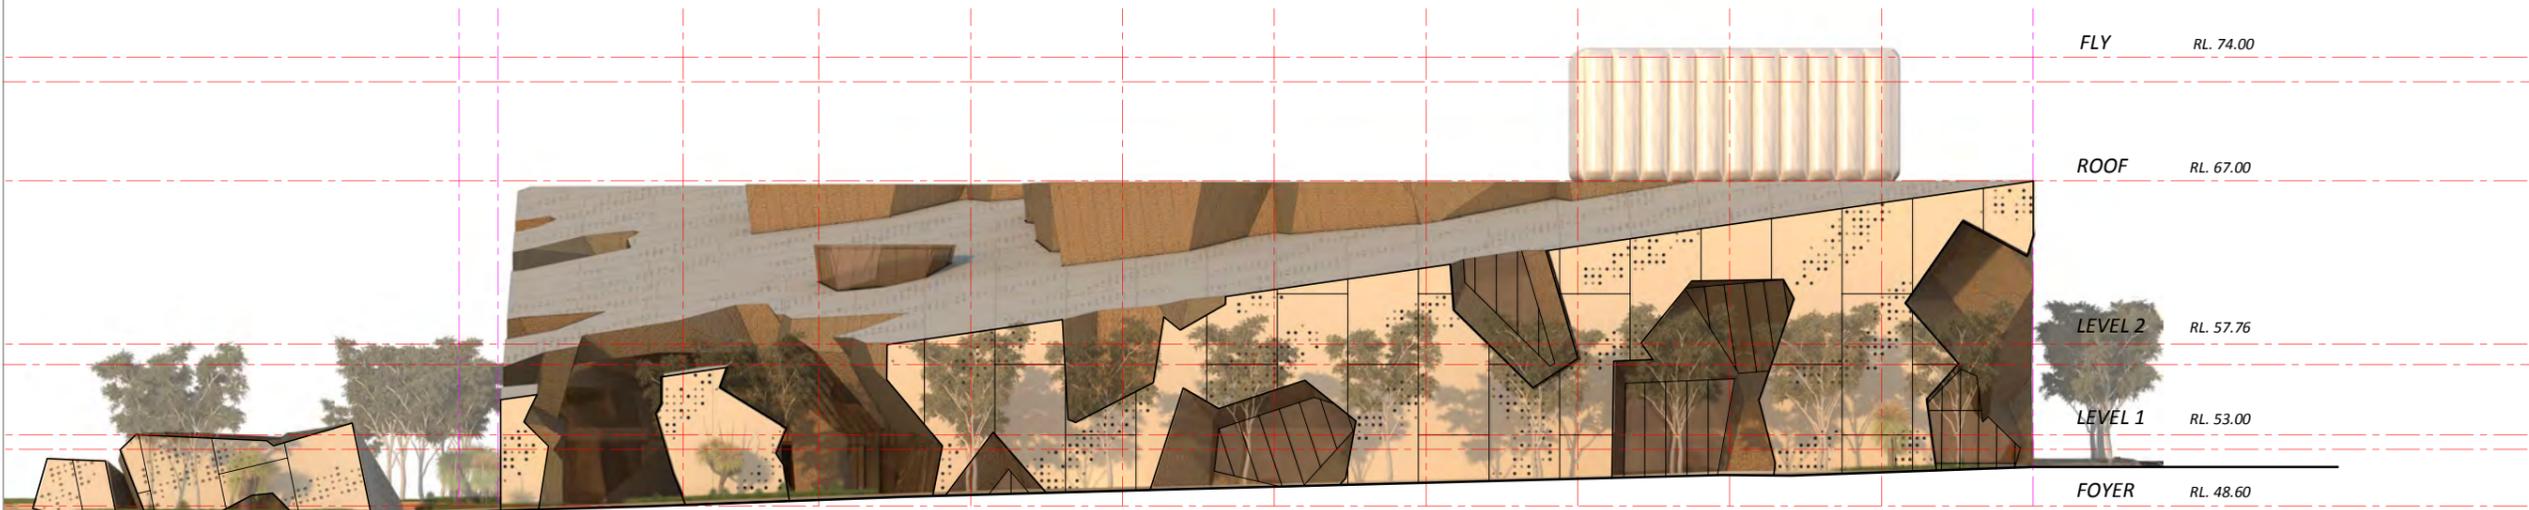

1 WEST ELEVATION
 1:200

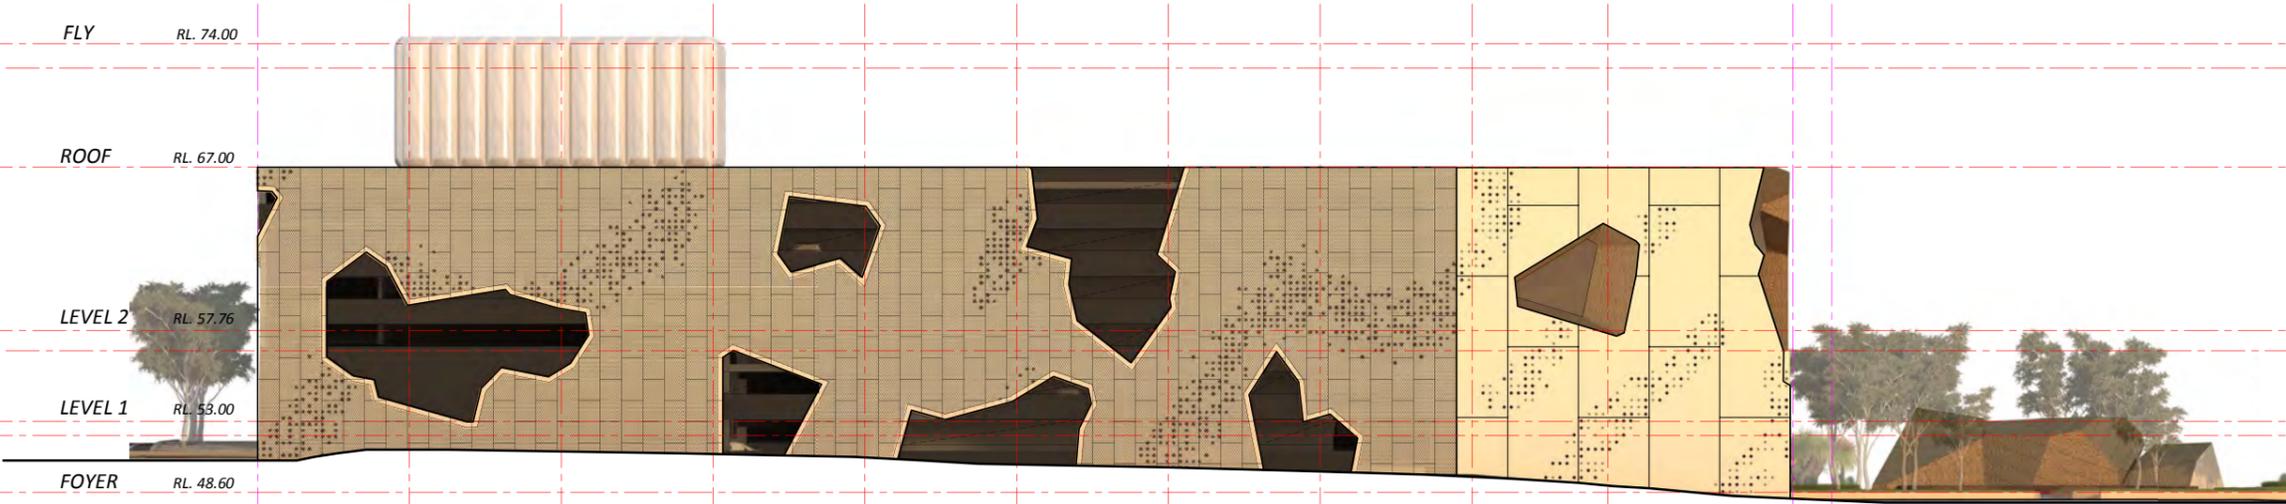

2 EAST ELEVATION
 1:200

AMENDMENT NOTES FOR THIS ISSUE
 ONLY AMENDMENTS SINCE LAST ISSUE ARE SHOWN

REV	REASON FOR THIS ISSUE	DATE
20	GENERAL ISSUE	27/04/16



ARM
 ARCHITECTURE
 LEVEL 11/ 522 FLINDERS LANE MELBOURNE VICTORIA 3000 AUS
 T/ 03 8613 1888 F/ 03 8613 1889
 E/ mail@armarchitecture.com.au W/ armarchitecture.com.au
 ABN 22 476 949 399


PROJECT
**JOONDALUP PERFORMING
 ARTS AND CULTURAL FACILITY**
 3 TEAKLE COURT, JOONDALUP, WA 3000, AUSTRALIA
 CLIENT
CITY OF JOONDALUP

90 BOAS AVENUE, JOONDALUP, WA 6027 AUSTRALIA


TITLE
**ELEVATIONS
 EAST & WEST**

DATE	27/04/16	PRELIMINARY
DRAWN	####	
T. LEADER	AL	JOB NUMBER 0836
SCALE	A1	DRAWING NUMBER SD-A2801 [20]

NOTES
 ALL DIMENSIONS ARE IN MILLIMETERS. DO NOT SCALE DRAWINGS.
 ENSURE THIS DRAWING HAS BEEN PRINTED TO SCALE BY CHECKING
 MEASURING BAR BOTTOM LEFT CORNER. VERIFY ALL DIMENSIONS ON
 SITE BEFORE COMMENCING ANY WORK OR SHOP DRAWINGS OR
 ORDERING ANY MATERIALS.

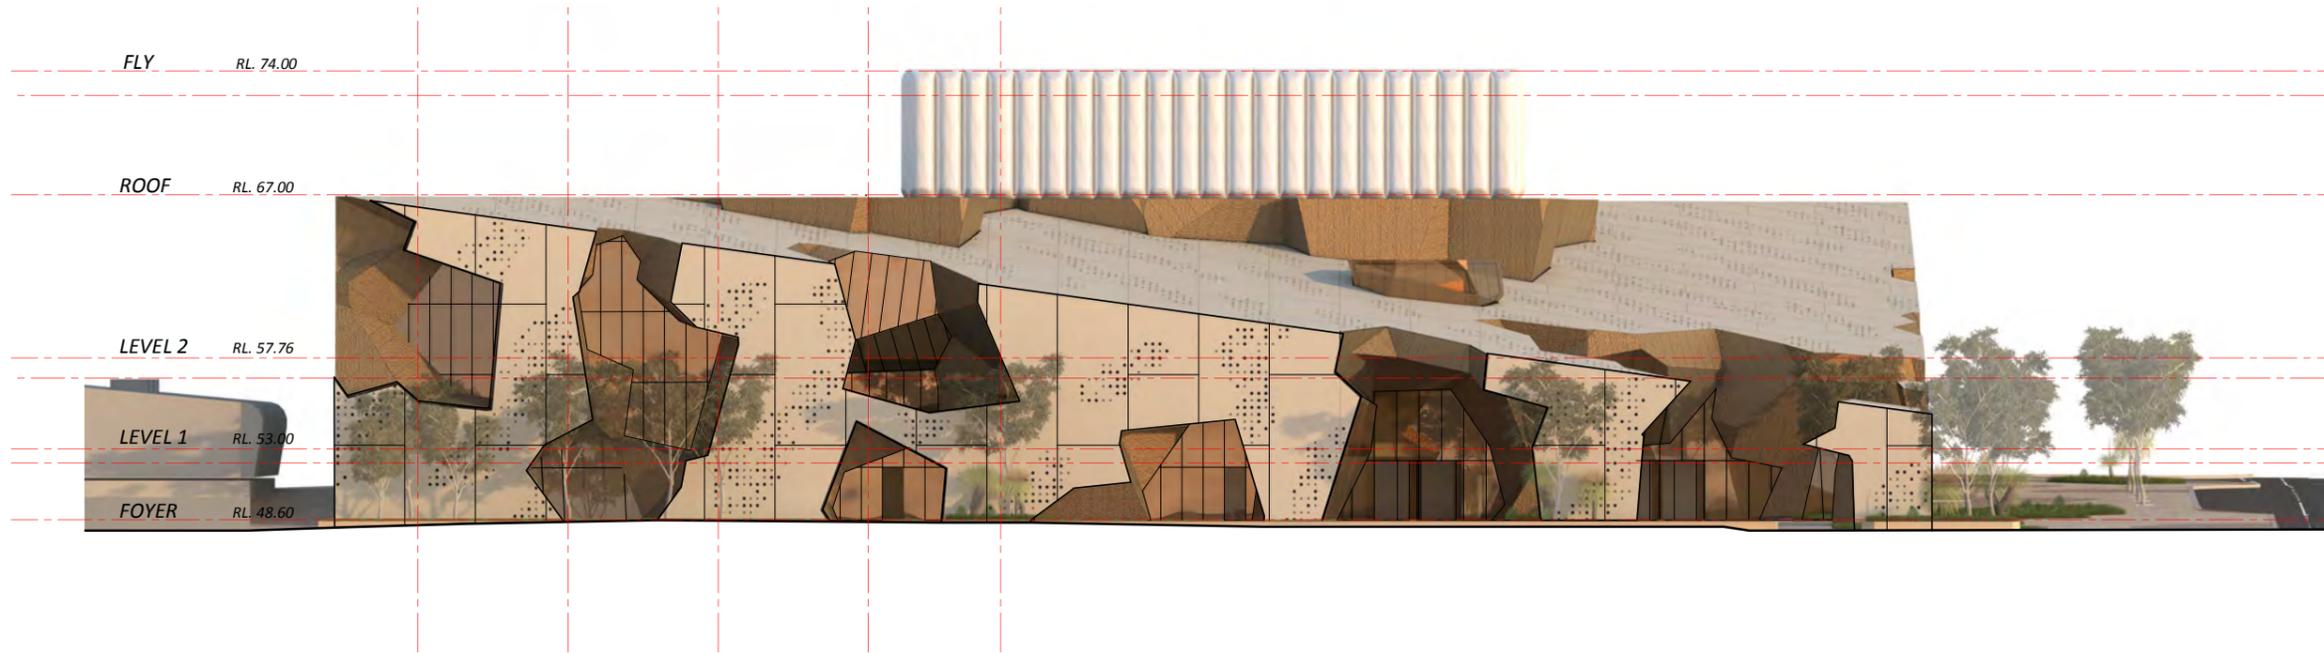

1 NORTH ELEVATION
 1:200

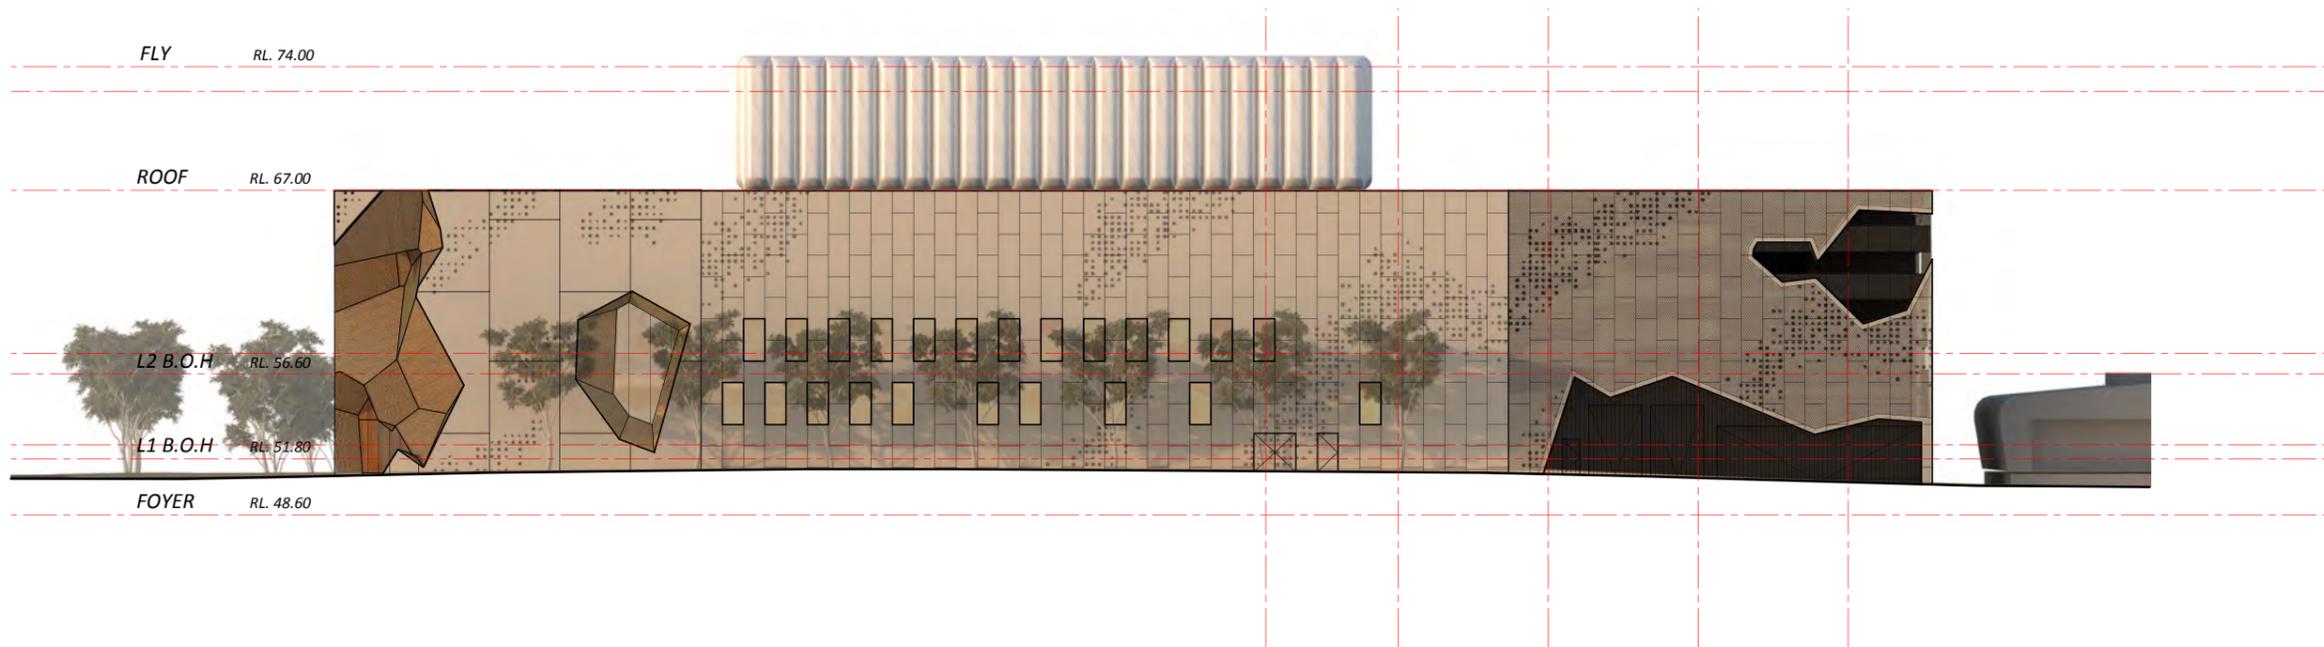

2 SOUTH ELEVATION
 1:200

AMENDMENT NOTES FOR THIS ISSUE		
ONLY AMENDMENTS SINCE LAST ISSUE ARE SHOWN		
REV	REASON FOR THIS ISSUE	DATE
20	GENERAL ISSUE	27/04/16





ARM
 ARCHITECTURE
 LEVEL 11/ 522 FLINDERS LANE MELBOURNE VICTORIA 3000 AUS
 T/ 03 8613 1888 F/ 03 8613 1809
 E/ mail@armarchitecture.com.au W/ armarchitecture.com.au
 ABN 22 476 949 399

PROJECT
**JOONDALUP PERFORMING
 ARTS AND CULTURAL FACILITY**
 3 TEAKLE COURT, JOONDALUP, WA 3000, AUSTRALIA
 CLIENT
CITY OF JOONDALUP


90 BOAS AVENUE, JOONDALUP, WA 6027 AUSTRALIA
 TITLE
**ELEVATIONS
 NORTH & SOUTH**

DATE	27/04/16	PRELIMINARY
DRAWN	####	
T. LEADER	AL	JOB NUMBER 0836
SCALE	1:200	DRAWING NUMBER SD-A2800 [20]

NOTES
 ALL DIMENSIONS ARE IN MILLIMETERS. DO NOT SCALE DRAWINGS.
 ENSURE THIS DRAWING HAS BEEN PRINTED TO SCALE BY CHECKING
 MEASURING BAR BOTTOM LEFT CORNER. VERIFY ALL DIMENSIONS ON
 SITE BEFORE COMMENCING ANY WORK OR SHOP DRAWINGS OR
 ORDERING ANY MATERIALS.

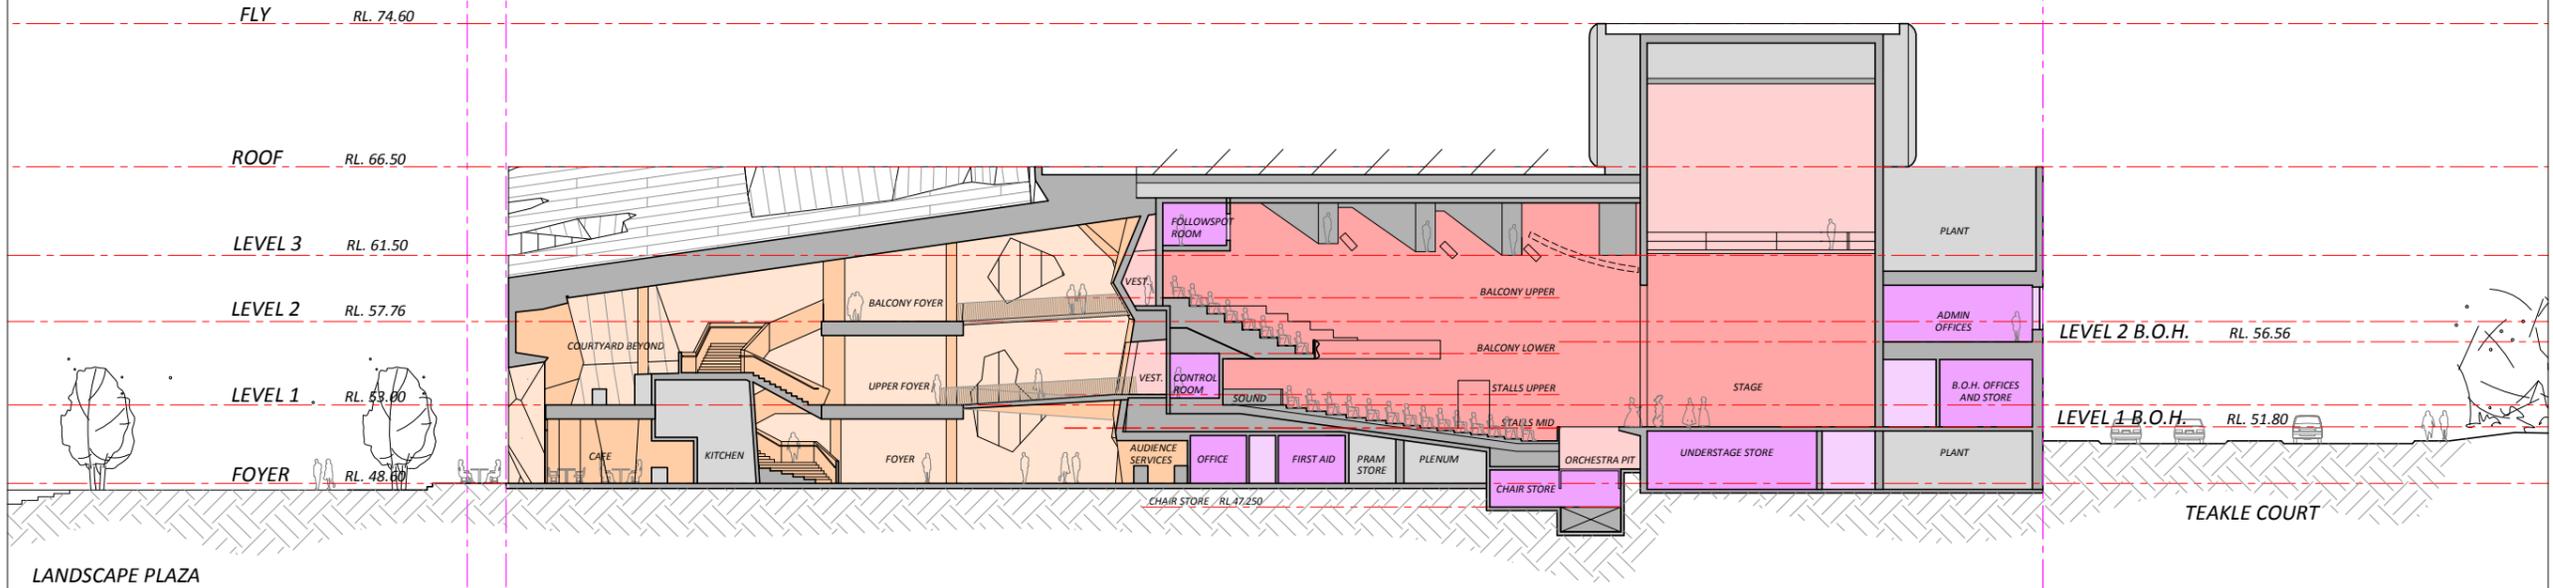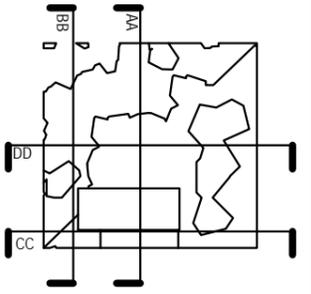

1 Section A
 Sc 1:200

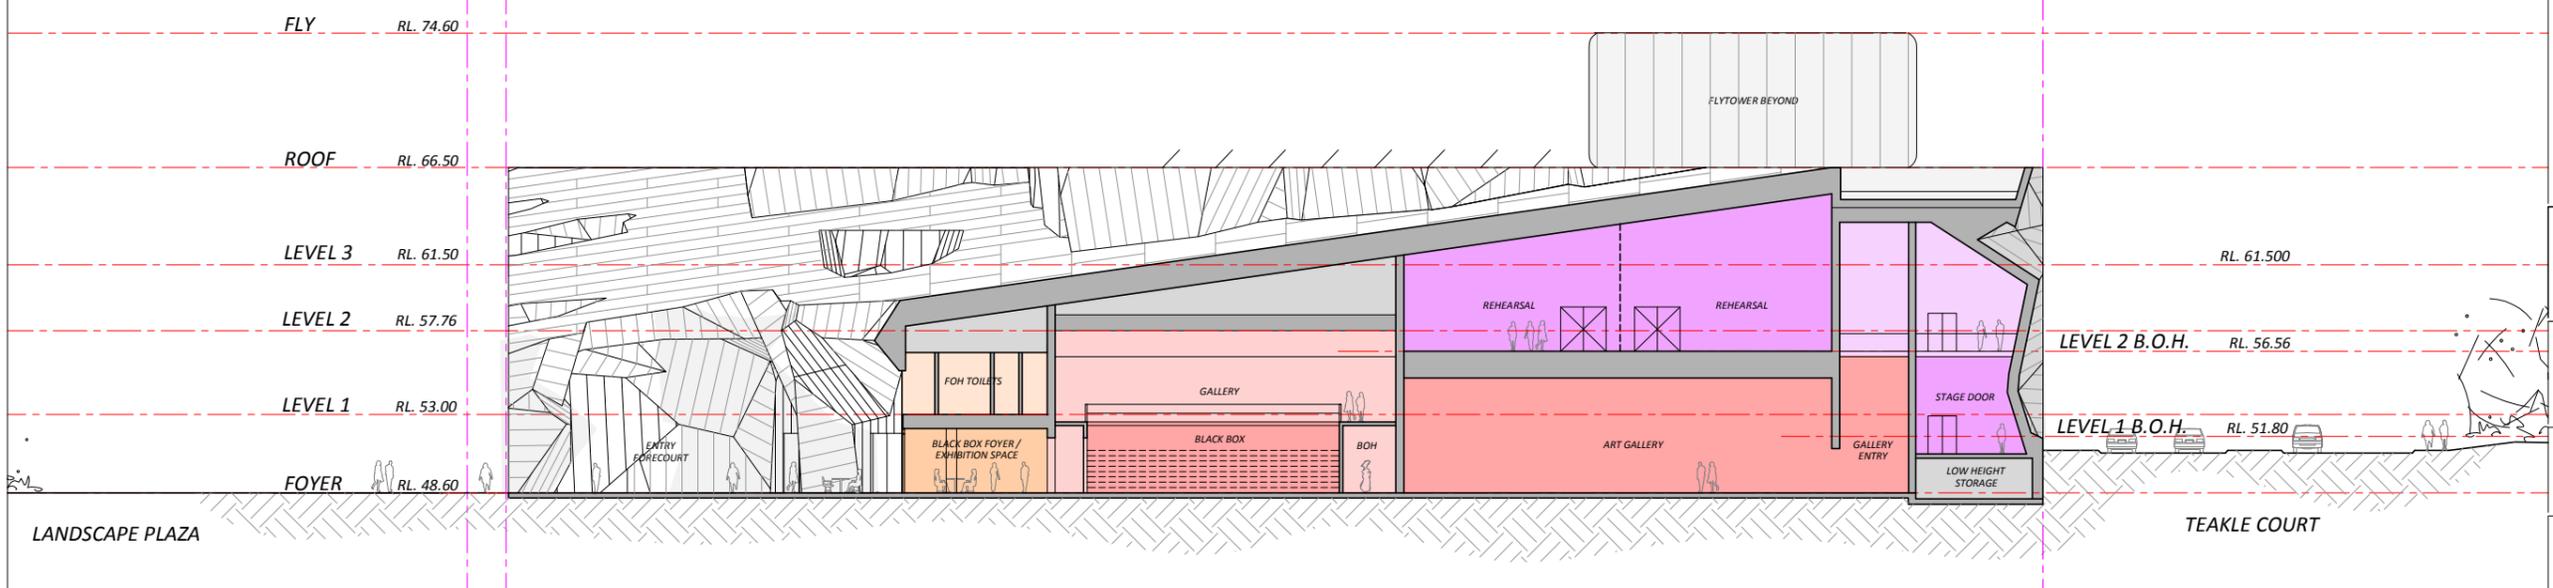

2 Section B
 Sc 1:200



AMENDMENT NOTES FOR THIS ISSUE
 ONLY AMENDMENTS SINCE LAST ISSUE ARE SHOWN

REV	REASON FOR THIS ISSUE	DATE
21	GENERAL ISSUE	21/07/16



ARM
 ARCHITECTURE
 LEVEL 11/ 522 FLINDERS LANE MELBOURNE VICTORIA 3000 AUS
 T/ 03 9613 1888 F/ 03 9613 1889
 E/ mail@armarchitecture.com.au W/ armarchitecture.com.au
 AIN 22 476 949 299



PROJECT
**JOONDALUP PERFORMING
 ARTS AND CULTURAL FACILITY**
 CLIENT
CITY OF JOONDALUP

90 BOAS AVENUE, JOONDALUP, WA 6027 AUSTRALIA


TITLE
SECTIONS - A & B

DATE	21/07/16	PRELIMINARY
DRAWN	####	
T. LEADER	AL	JOB NUMBER 0836
SCALE ON A1	1:200	DRAWING NUMBER SD-A3000 [21]

NOTES
 ALL DIMENSIONS ARE IN MILLIMETERS. DO NOT SCALE DRAWINGS.
 ENSURE THIS DRAWING HAS BEEN PRINTED TO SCALE BY CHECKING
 MEASURING BAR BOTTOM LEFT CORNER. VERIFY ALL DIMENSIONS ON
 SITE BEFORE COMMENCING ANY WORK OR SHOP DRAWINGS OR
 ORDERING ANY MATERIALS.

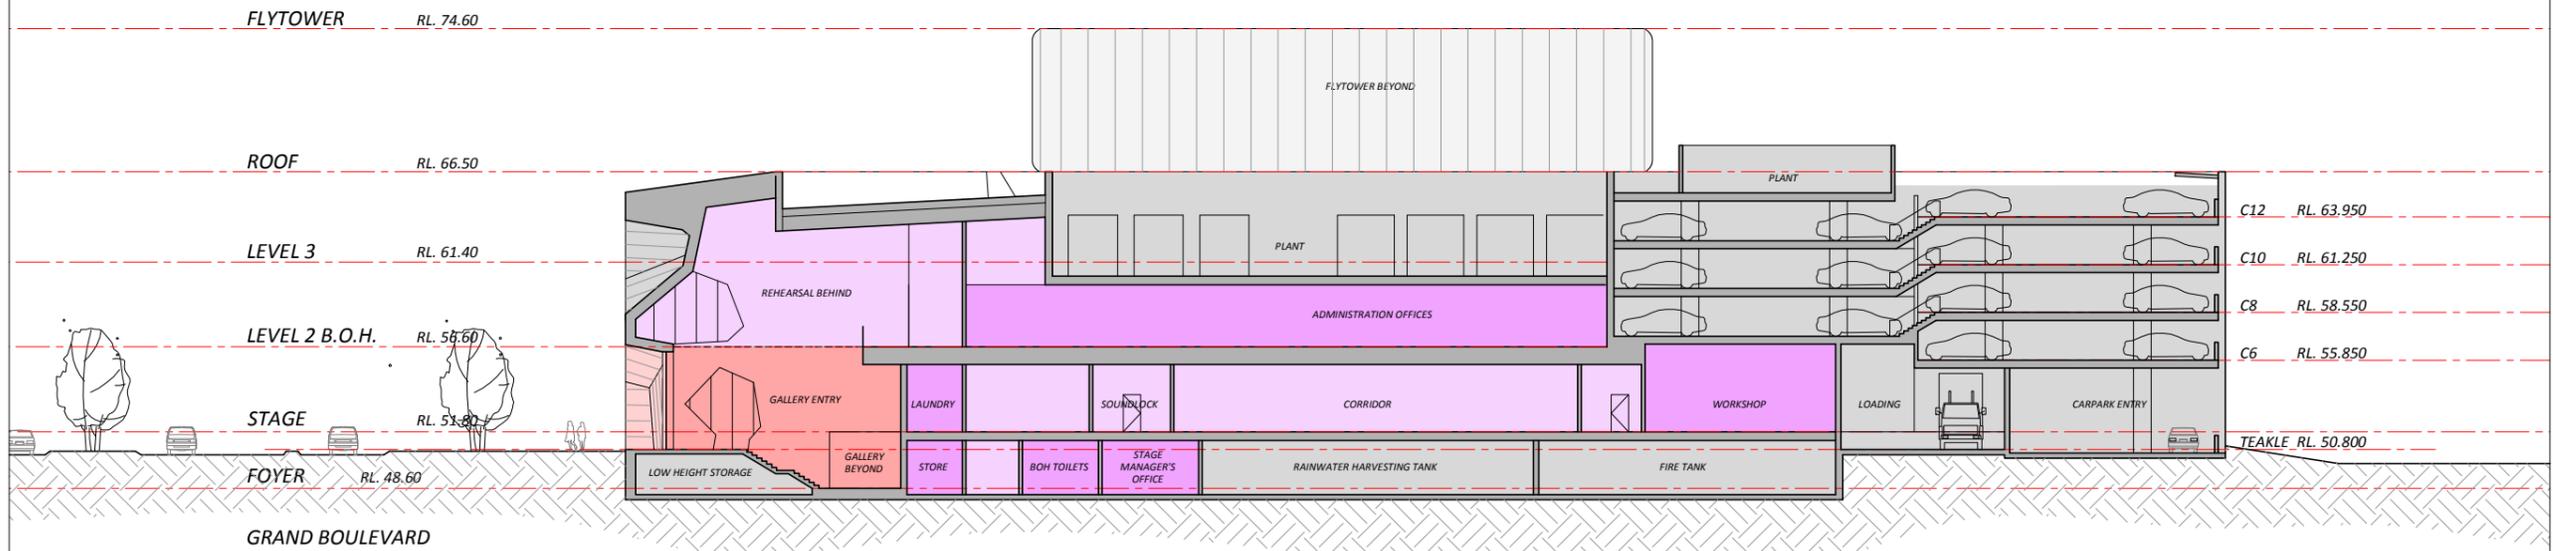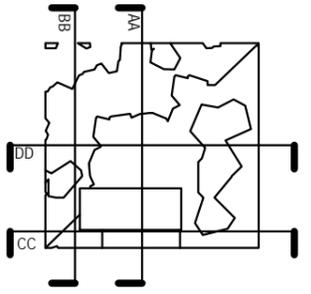

1 Section C
 Sc 1:200

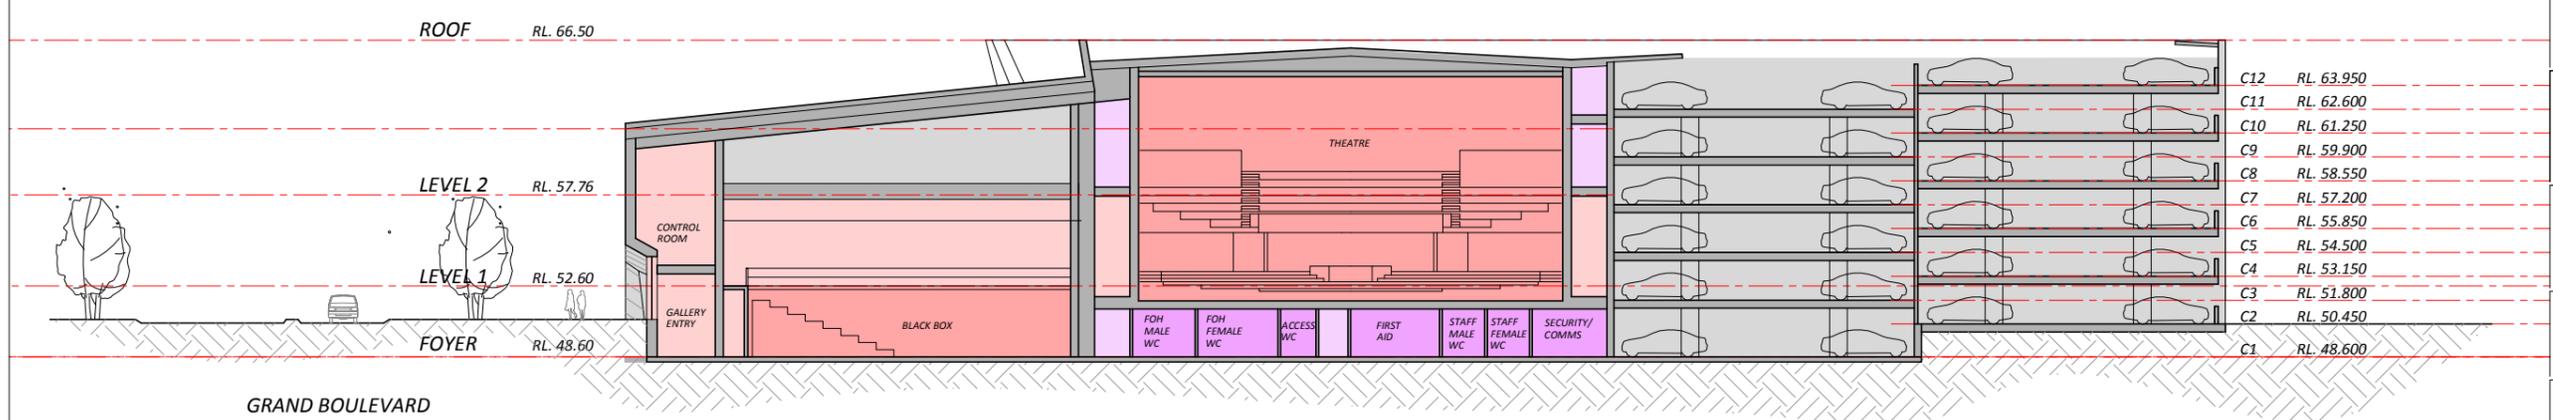

2 Section D
 Sc 1:200

AMENDMENT NOTES FOR THIS ISSUE
 ONLY AMENDMENTS SINCE LAST ISSUE ARE SHOWN

REV	REASON FOR THIS ISSUE	DATE
21	GENERAL ISSUE	21/07/16



ARM
 ARCHITECTURE
 LEVEL 11/ 522 FLINDERS LANE MELBOURNE VICTORIA 3000 AUS
 T/ 03 8613 1888 F/ 03 8613 1889
 E/ mail@armarchitecture.com.au W/ armarchitecture.com.au
 ABN 22 476 949 399


PROJECT
JOONDALUP PERFORMING ARTS AND CULTURAL FACILITY

CLIENT
CITY OF JOONDALUP

90 BOAS AVENUE, JOONDALUP, WA 6027 AUSTRALIA

TITLE
SECTIONS - C & D

DATE	21/07/16	PRELIMINARY
DRAWN	####	
T. LEADER	AL	JOB NUMBER 0836
SCALE	A1 1:200	DRAWING NUMBER SD-A9001 [21]

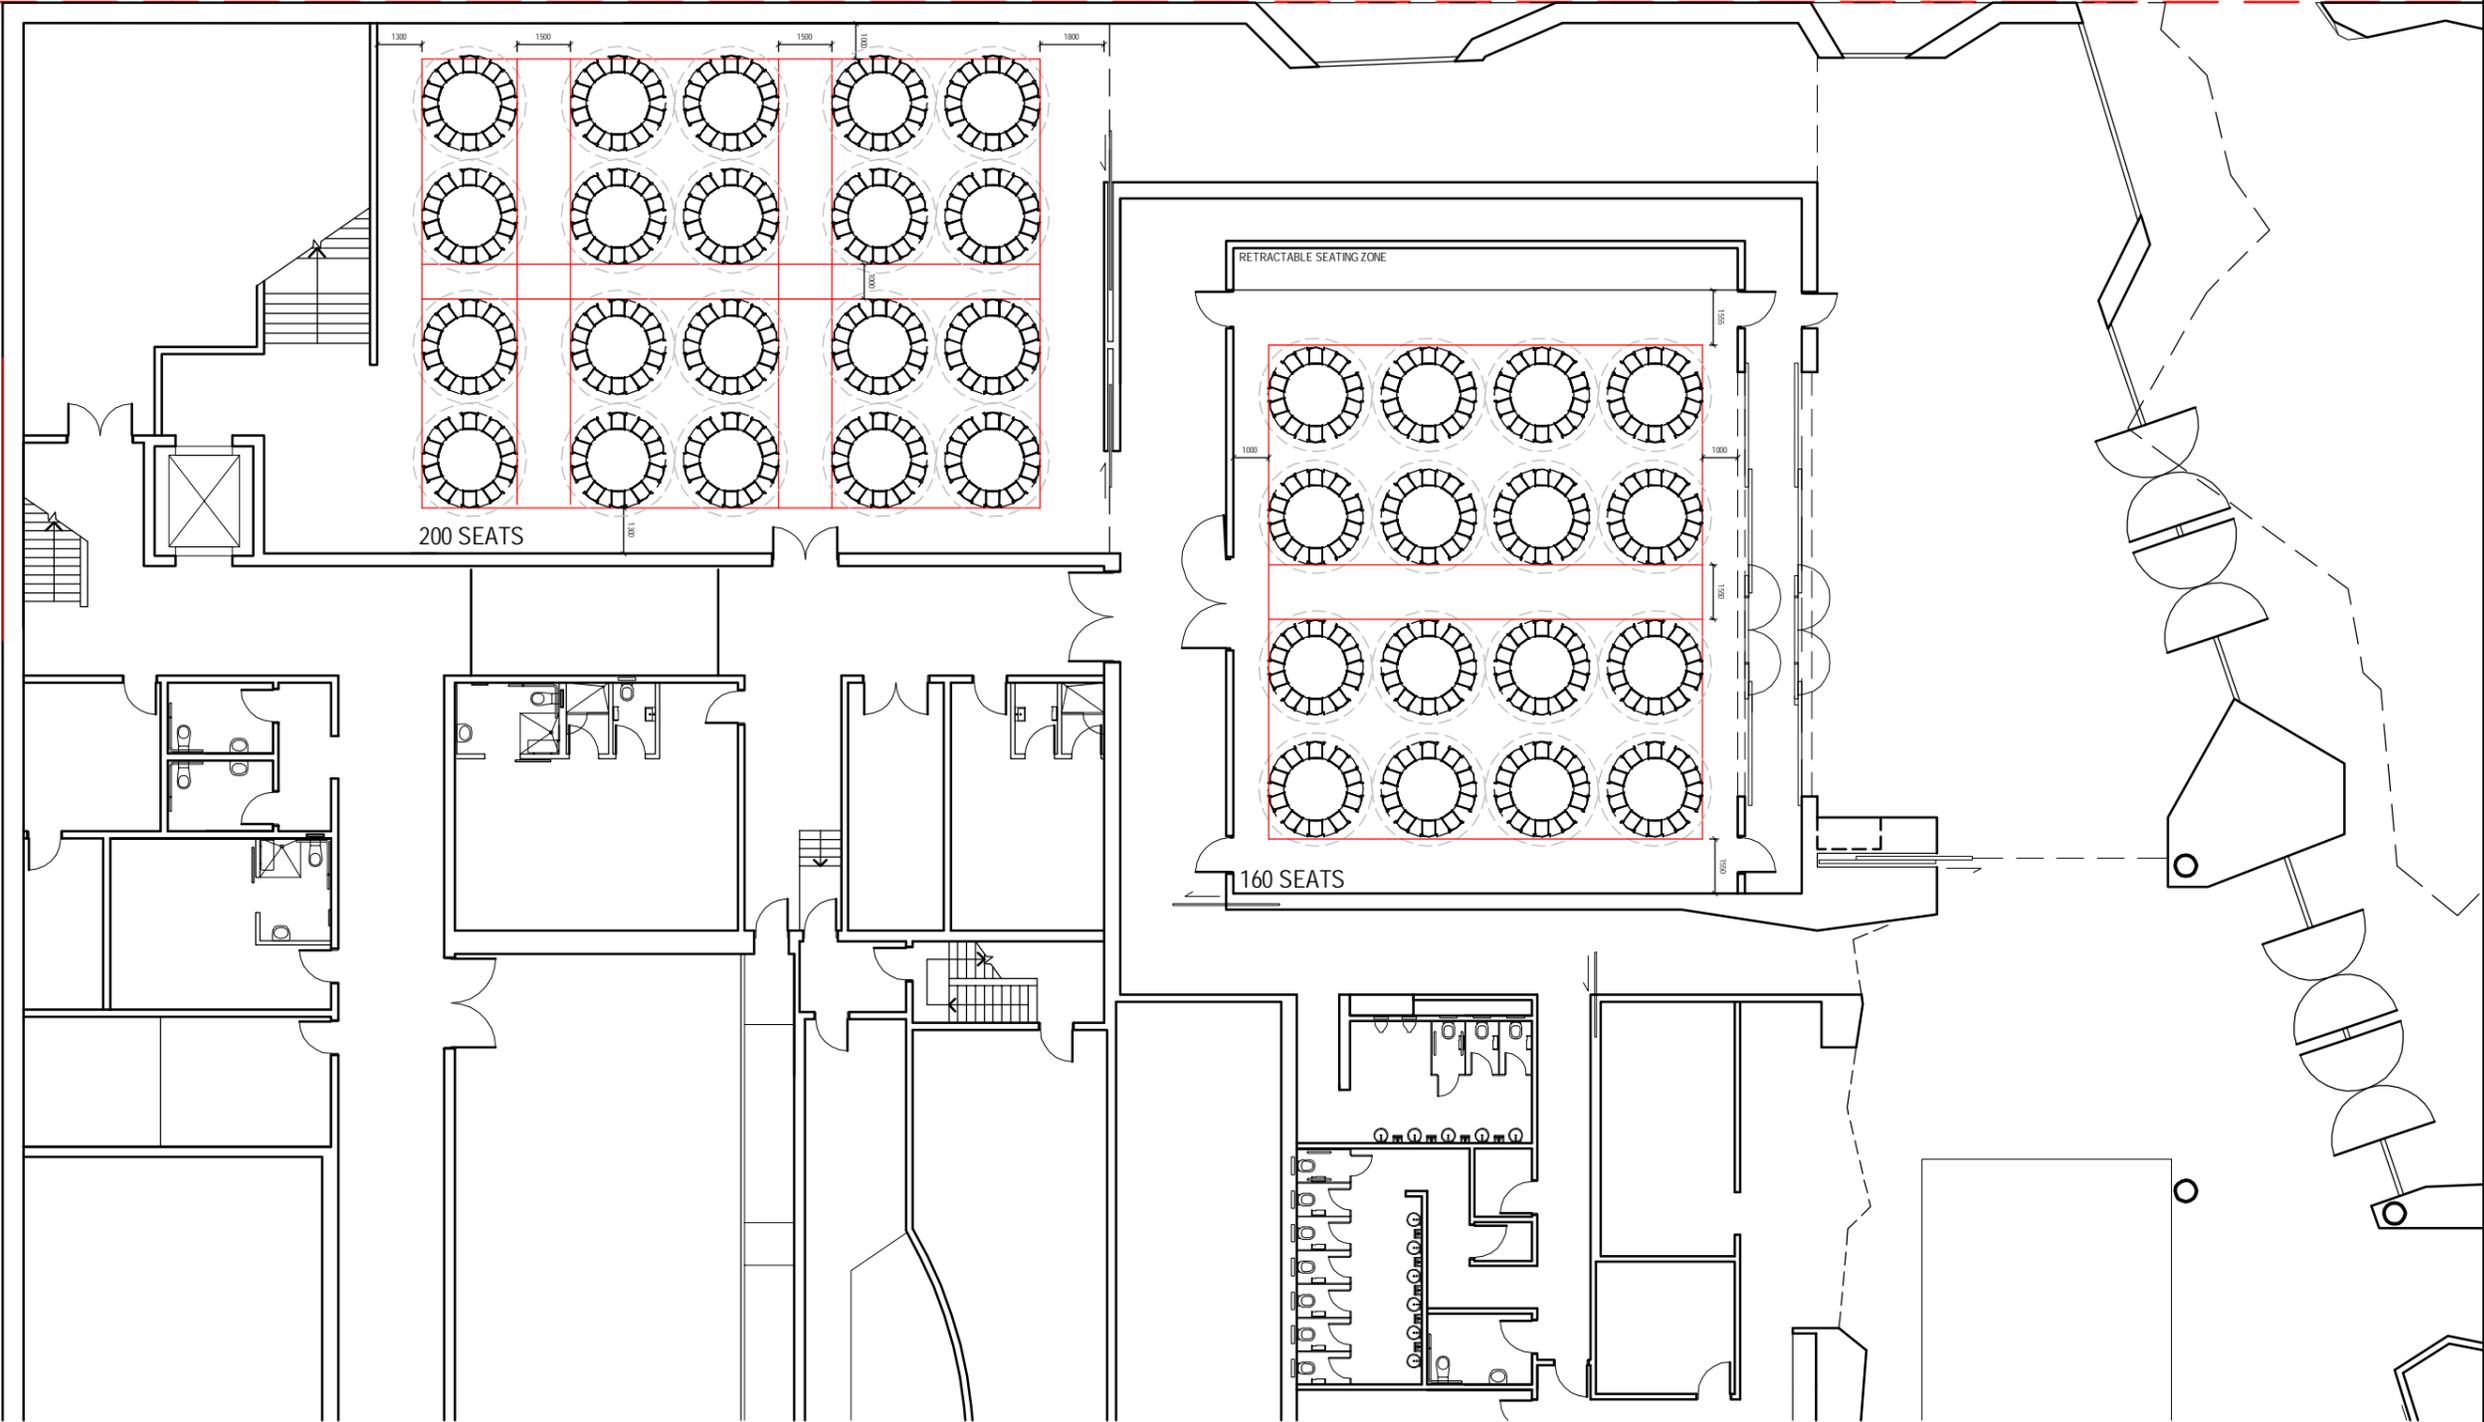

1 BANQUET MODE

AMENDMENT NOTES FOR THIS ISSUE

21	GENERAL ISSUE	21/07/16
Rev.	REASON FOR THIS ISSUE:	DATE

ALL DIMENSIONS ARE IN MILLIMETERS. DO NOT SCALE DRAWINGS. ENSURE THIS DRAWING HAS BEEN PRINTED TO SCALE BY CHECKING MEASURING BAR BOTTOM LEFT CORNER. VERIFY ALL DIMENSIONS ON SITE BEFORE COMMENCING ANY WORK OR SHOP DRAWINGS OR ORDERING ANY MATERIALS.

NOTES

ARM
ARCHITECTURE

LEVEL 11 / 522 FLINDERS LANE MELBOURNE VICTORIA 3000 AUS
T/ 03 8613 1888 F/ 03 8613 1889
E/ mail@armarchitecture.com.au W/ armarchitecture.com.au
ABN 22 476 949 399

CLIENT


City of Joondalup

PROJECT
JOONDALUP PERFORMING CENTRE ARTS AND CULTURAL FACILITY

TITLE
GROUND FLOOR BLACK BOX AND GALLERY SEATING LAYOUT - BANQUET

DATE	21/07/16	SCALE	1:200
DRAWN	JS	on	A3
JOB No.	0836	T. LEADER	AL
DRAWING No.	ARM-0010[21]	REV	762

PRELIMINARY

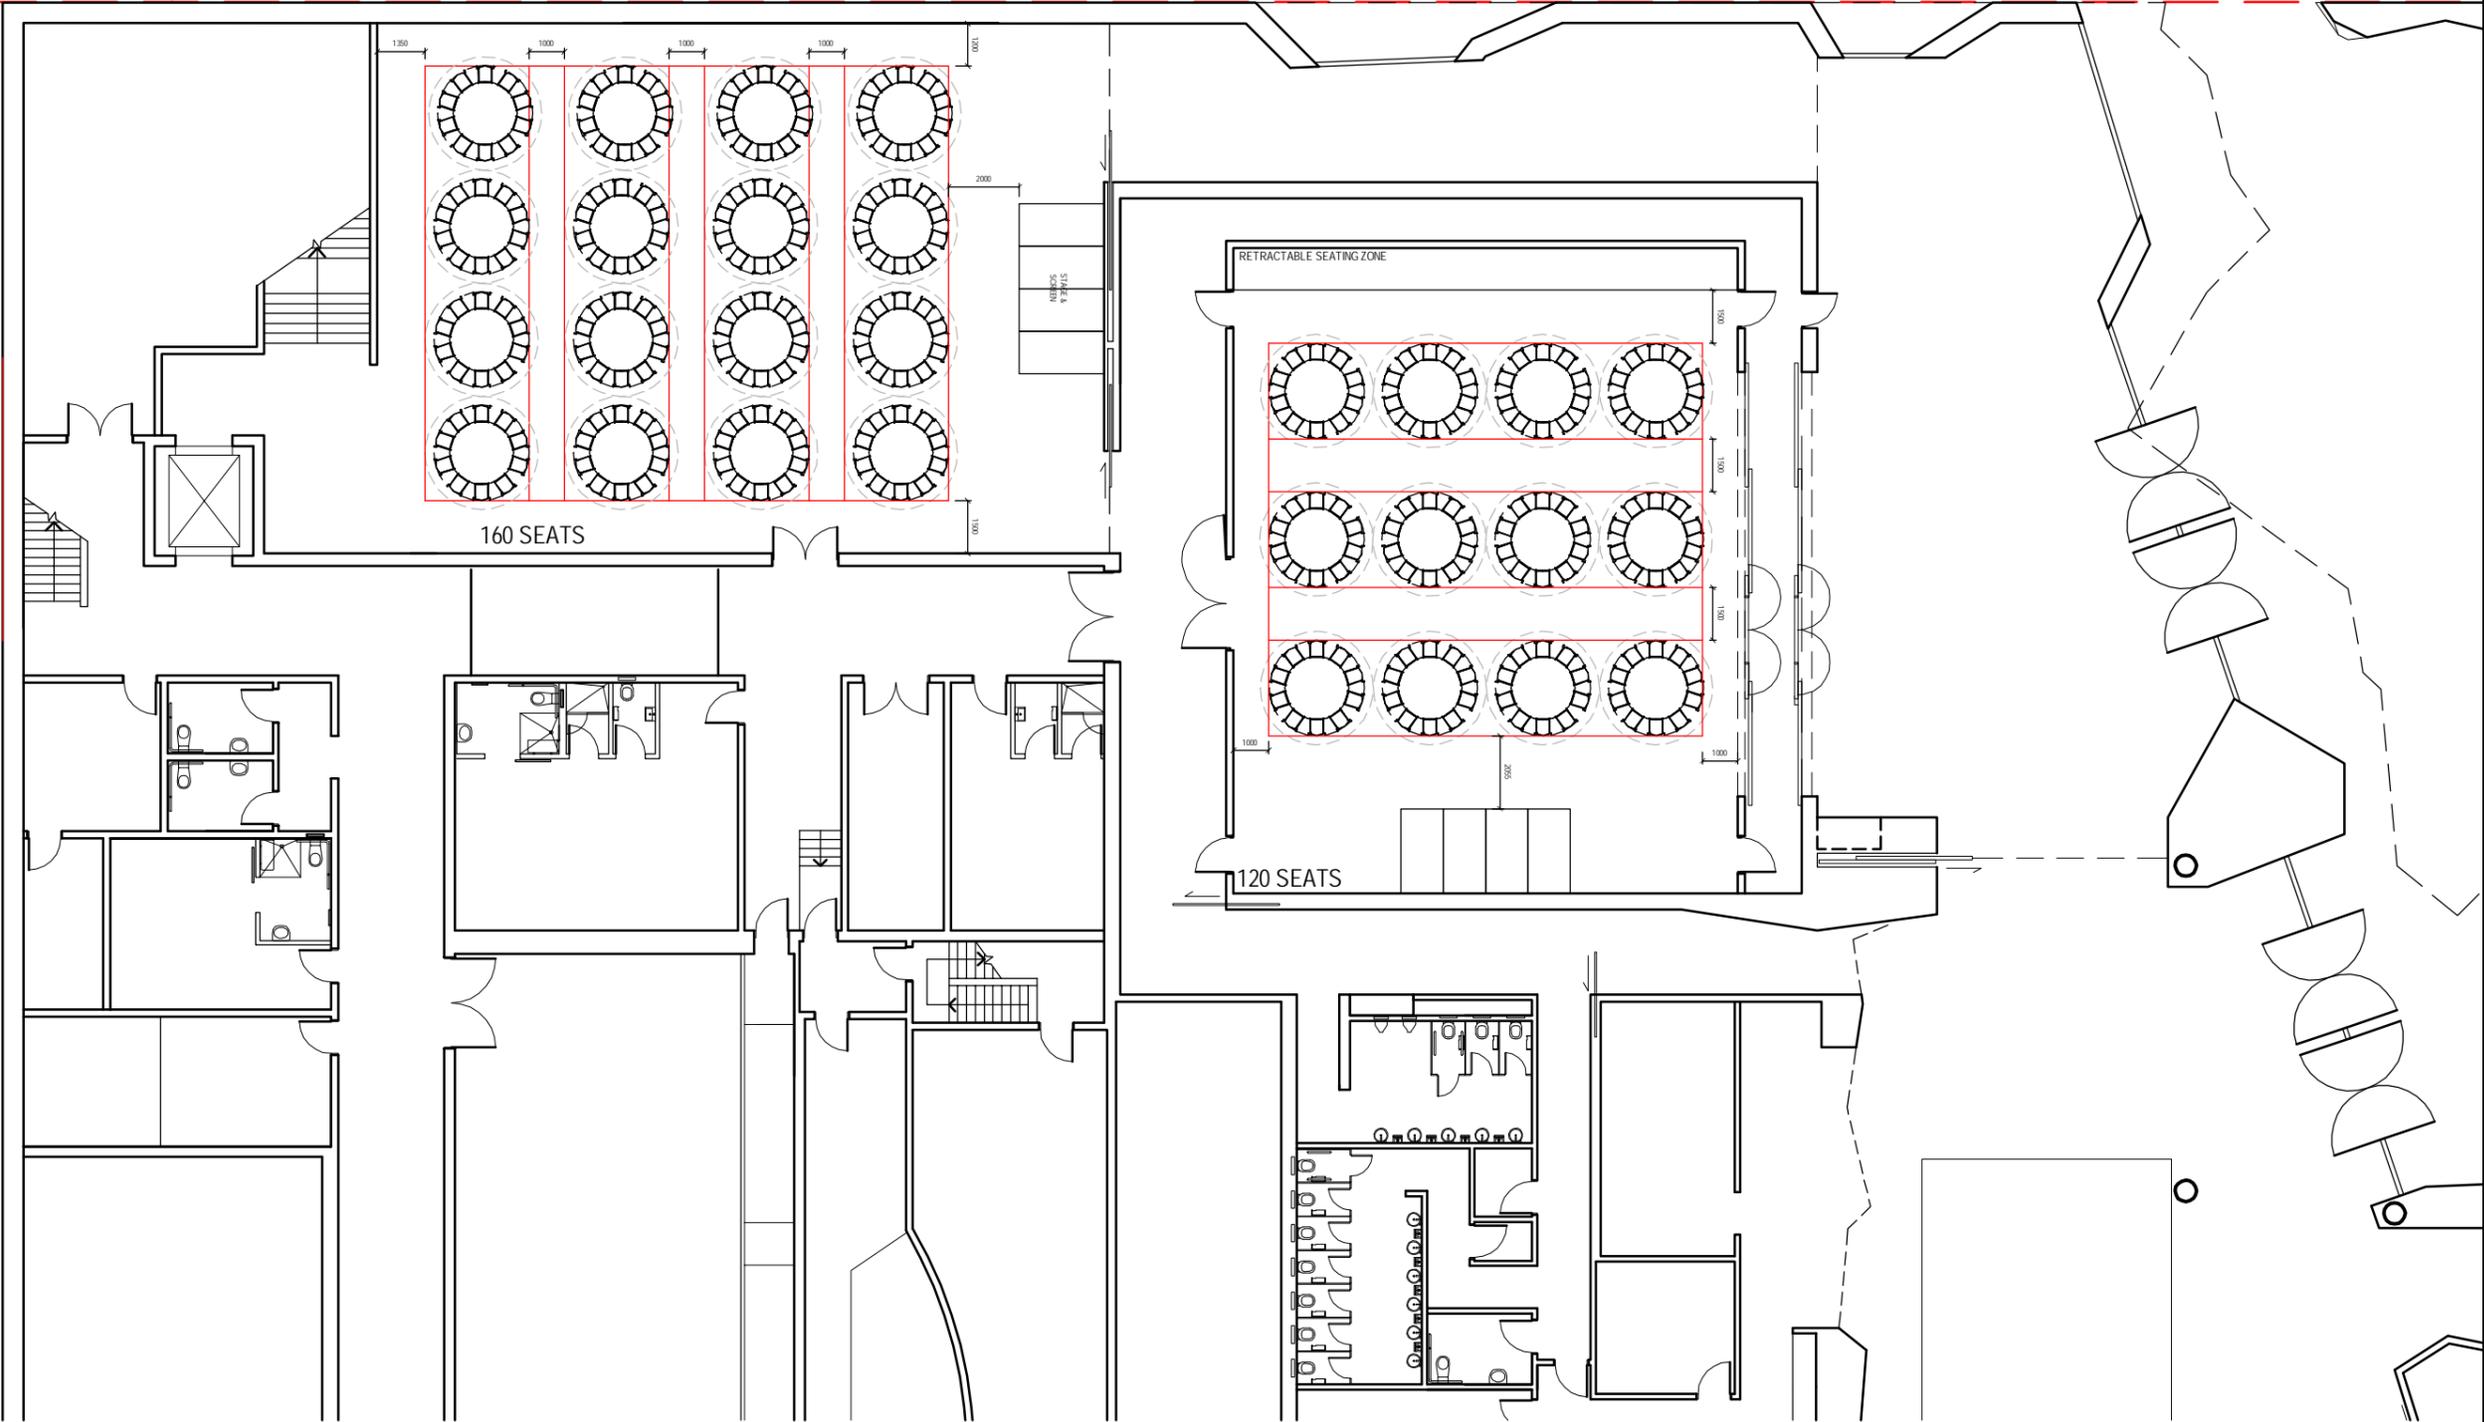

1 BANQUET SEATING AND STAGE

AMENDMENT NOTES FOR THIS ISSUE

21 GENERAL ISSUE 21/07/16
 Rev. REASON FOR THIS ISSUE: DATE

ALL DIMENSIONS ARE IN MILLIMETERS. DO NOT SCALE DRAWINGS. ENSURE THIS DRAWING HAS BEEN PRINTED TO SCALE BY CHECKING MEASURING BAR BOTTOM LEFT CORNER. VERIFY ALL DIMENSIONS ON SITE BEFORE COMMENCING ANY WORK OR SHOP DRAWINGS OR ORDERING ANY MATERIALS.

NOTES



LEVEL 11/ 522 FLINDERS LANE MELBOURNE VICTORIA 3000 AUS
 T/ 03 8613 1888 F/ 03 8613 1889
 E/ mail@armarchitecture.com.au W/ armarchitecture.com.au
 ABN 22 476 949 399

CLIENT



PROJECT

JOONDALUP PERFORMING CENTRE ARTS AND CULTURAL FACILITY

TITLE

GROUND FLOOR BLACK BOX AND GALLERY SEATING LAYOUT - BANQUET AND STAGE

DATE 21/07/16

DRAWN JS

JOB No. 0836


DRAWING No. ARM-0011[21]

SCALE on A3 1:200

T. LEADER AL

REV 763



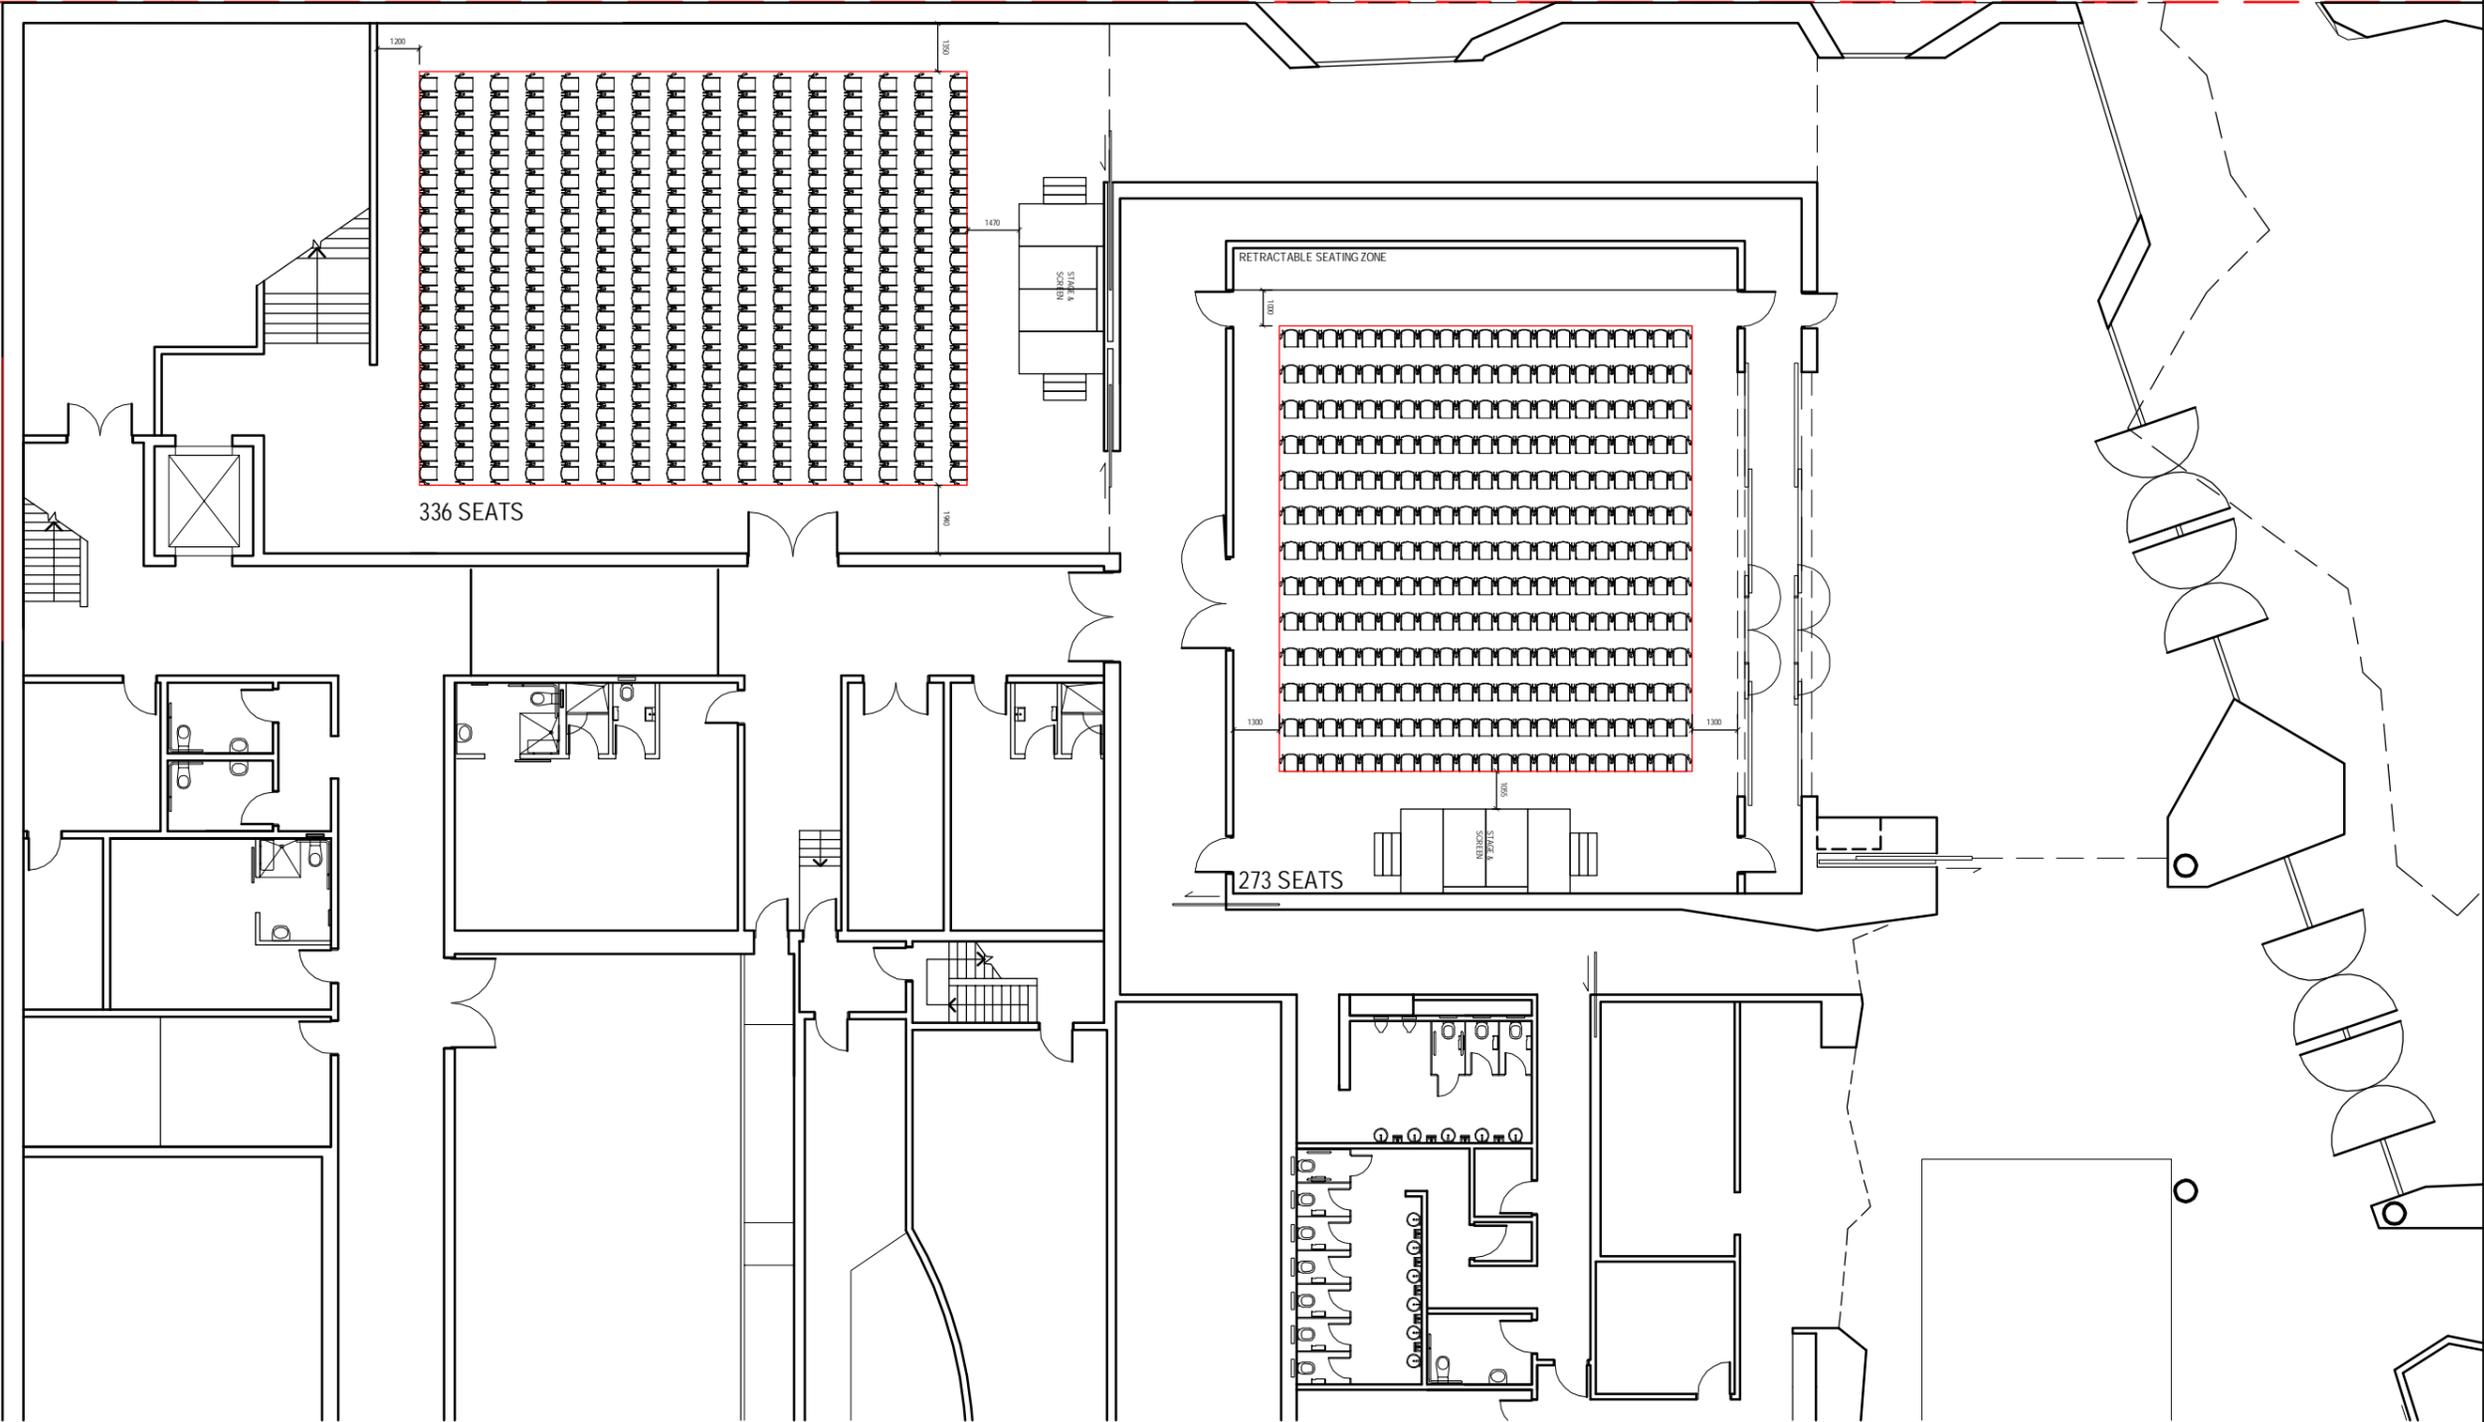

1 LECTURE MODE

AMENDMENT NOTES FOR THIS ISSUE
 21 GENERAL ISSUE 19/07/16
 Rev. REASON FOR THIS ISSUE: DATE
 ALL DIMENSIONS ARE IN MILLIMETERS. DO NOT SCALE DRAWINGS. ENSURE THIS DRAWING HAS BEEN PRINTED TO SCALE BY CHECKING MEASURING BAR BOTTOM LEFT CORNER. VERIFY ALL DIMENSIONS ON SITE BEFORE COMMENCING ANY WORK OR SHOP DRAWINGS OR ORDERING ANY MATERIALS.
 NOTES




PROJECT
 JOONDALUP PERFORMING CENTRE ARTS AND CULTURAL FACILITY


TITLE
 GROUND FLOOR BLACK BOX AND GALLERY SEATING LAYOUT - LECTURE MODE

DATE	19/07/16	SCALE	1:200
DRAWN	JS	on A3	
JOB No.	0836	T. LEADER	AL
DRAWING No.	ARM-0012[21]	REV	764


PRELIMINARY

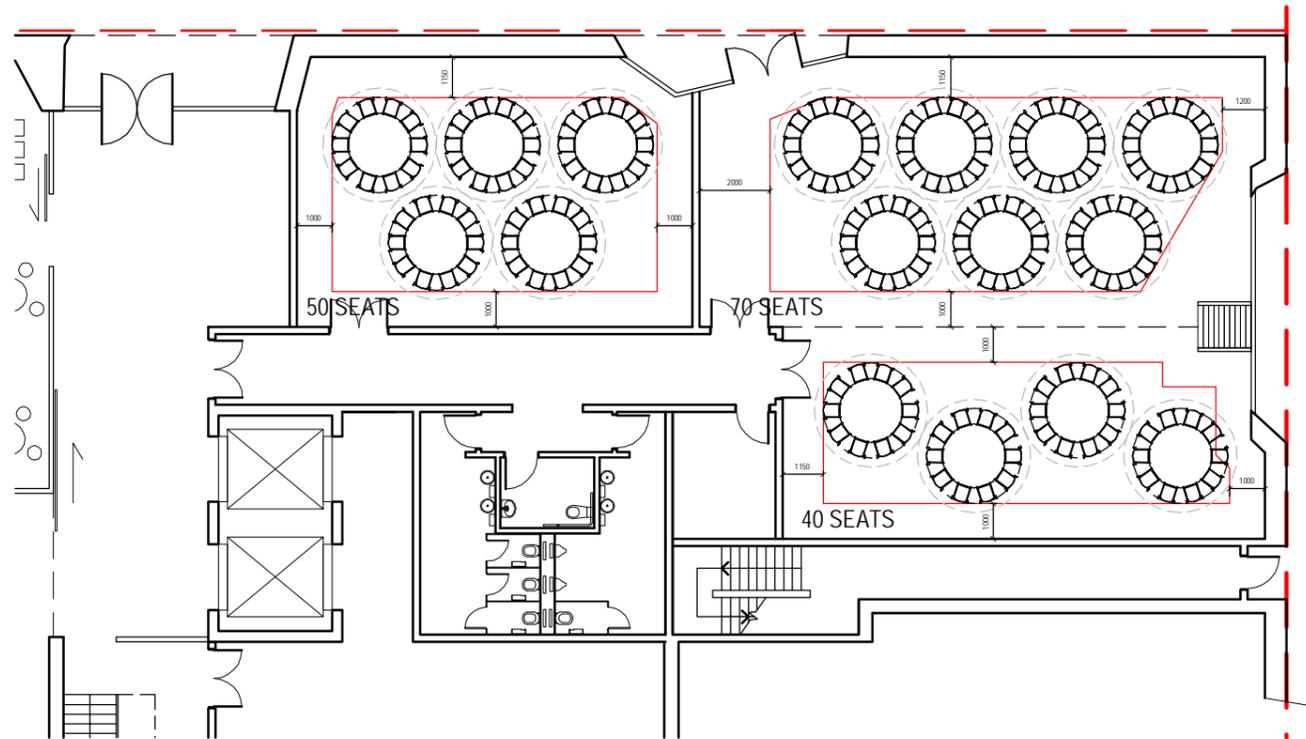

1 BANQUET MODE

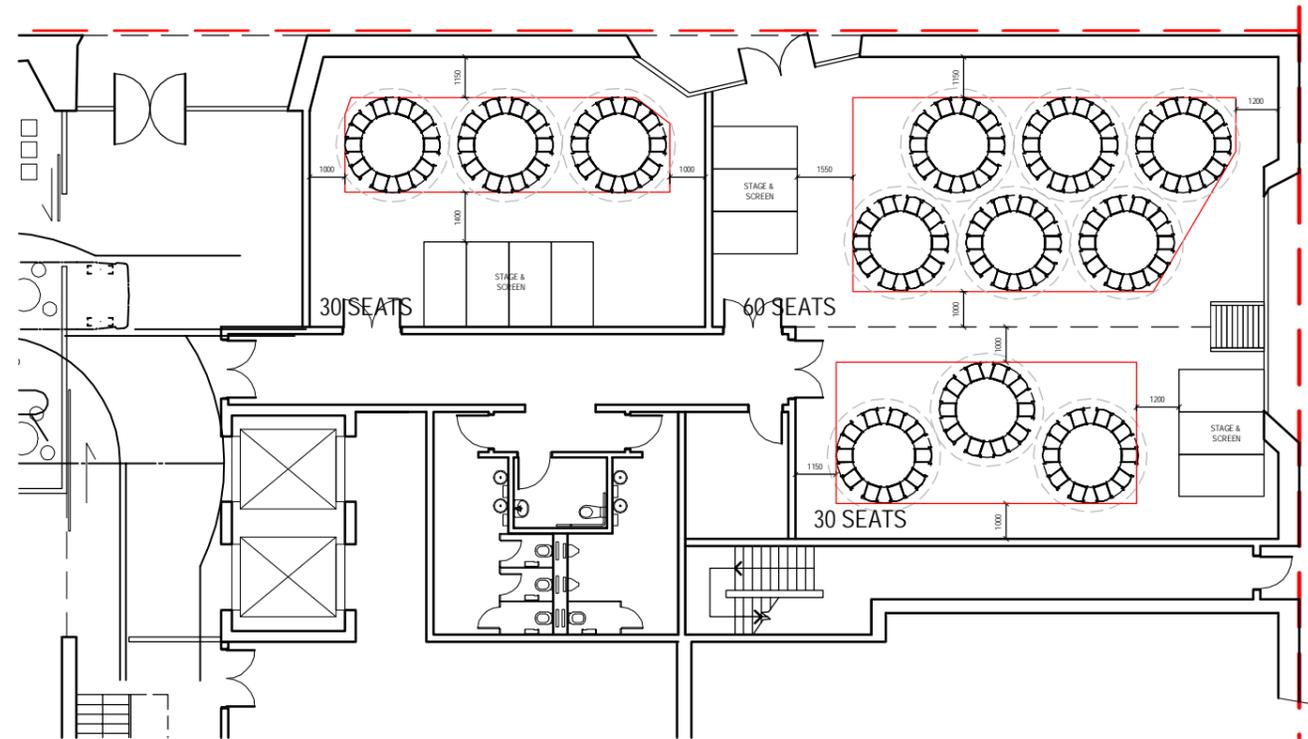

2 BANQUET SEATING WITH STAGE

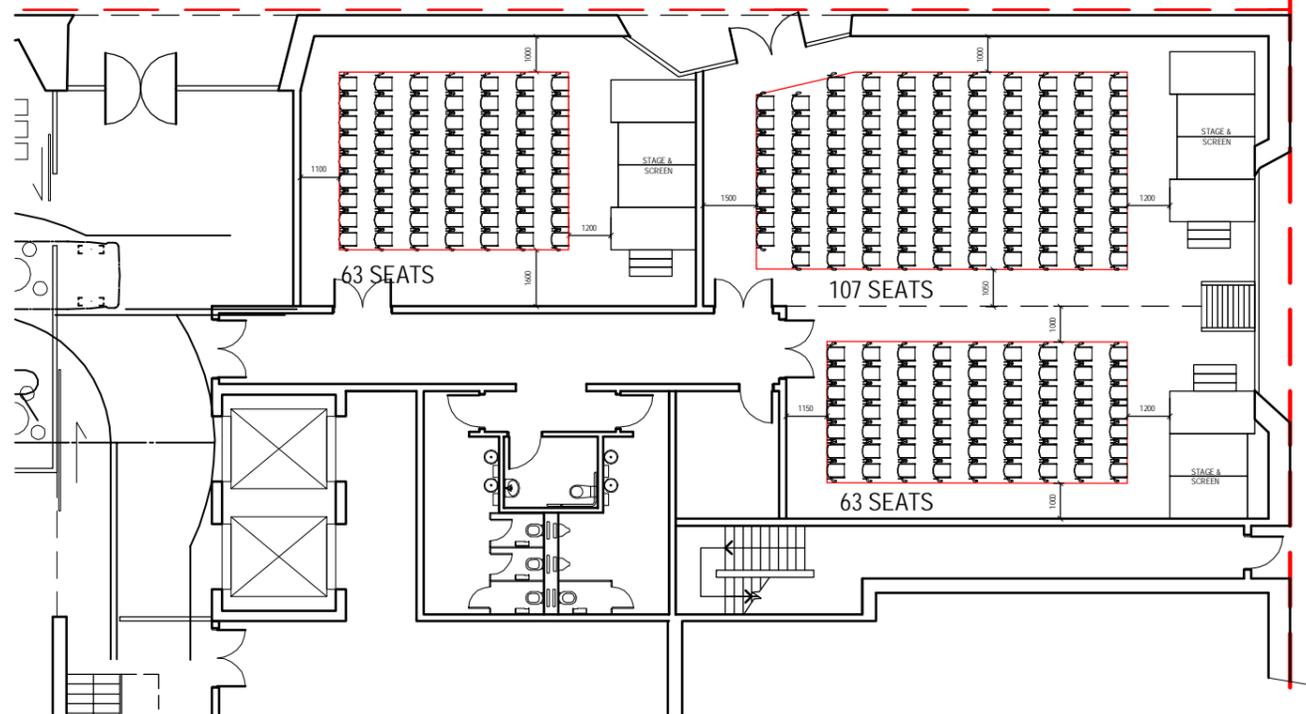

3 LECTURE MODE

AMENDMENT NOTES FOR THIS ISSUE

21	GENERAL ISSUE	19/07/16
Rev.	REASON FOR THIS ISSUE:	DATE

ALL DIMENSIONS ARE IN MILLIMETERS. DO NOT SCALE DRAWINGS. ENSURE THIS DRAWING HAS BEEN PRINTED TO SCALE BY CHECKING MEASURING BAR BOTTOM LEFT CORNER. VERIFY ALL DIMENSIONS ON SITE BEFORE COMMENCING ANY WORK OR SHOP DRAWINGS OR ORDERING ANY MATERIALS.

NOTES



LEVEL 11/ 522 FLINDERS LANE MELBOURNE VICTORIA 3000 AUS
T/ 03 8613 1888 F/ 03 8613 1889
E/ mail@armarchitecture.com.au W/ armarchitecture.com.au
ABN 22 476 949 399

CLIENT




PROJECT

JOONDALUP PERFORMING CENTRE ARTS AND CULTURAL FACILITY


TITLE

GROUND FLOOR ARTS STUDIO SEATING LAYOUTS


DATE	19/07/16	SCALE	1:200
DRAWN	JS	on A3	
JOB No.	0836	T. LEADER	AL
DRAWING No.	ARM-0013[21]	REV	765

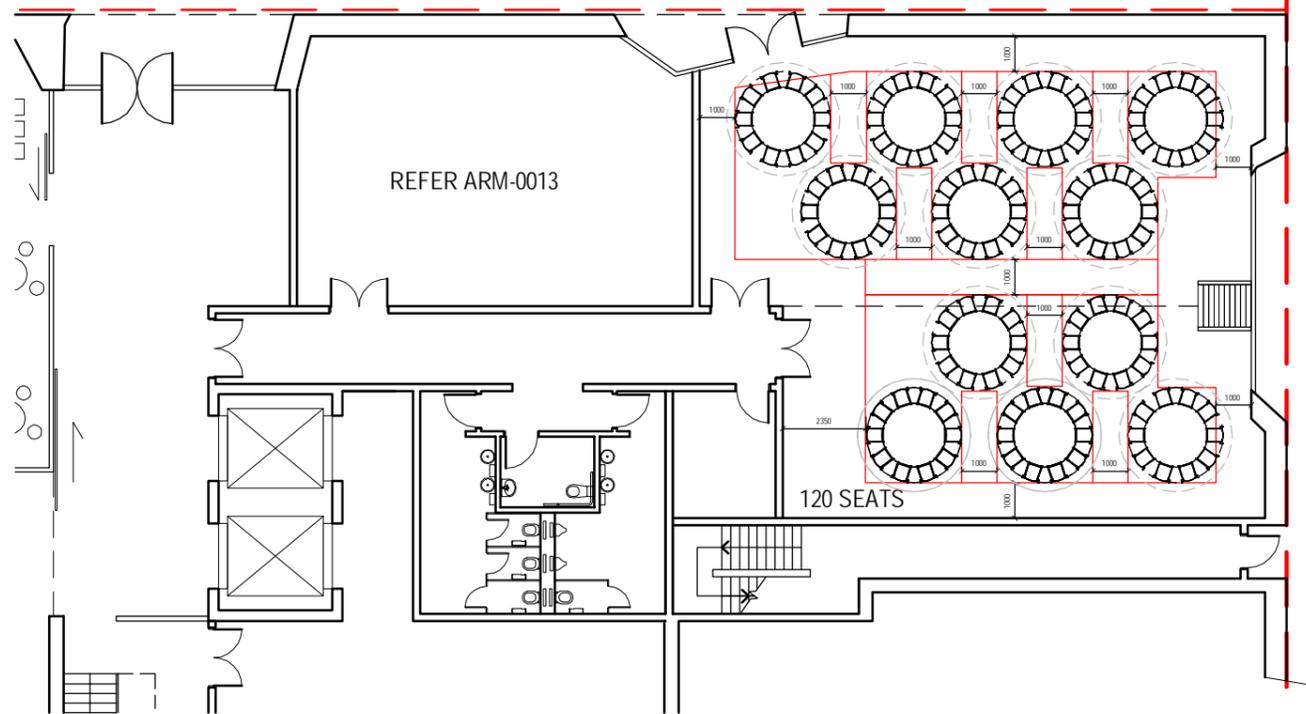

1 BANQUET MODE

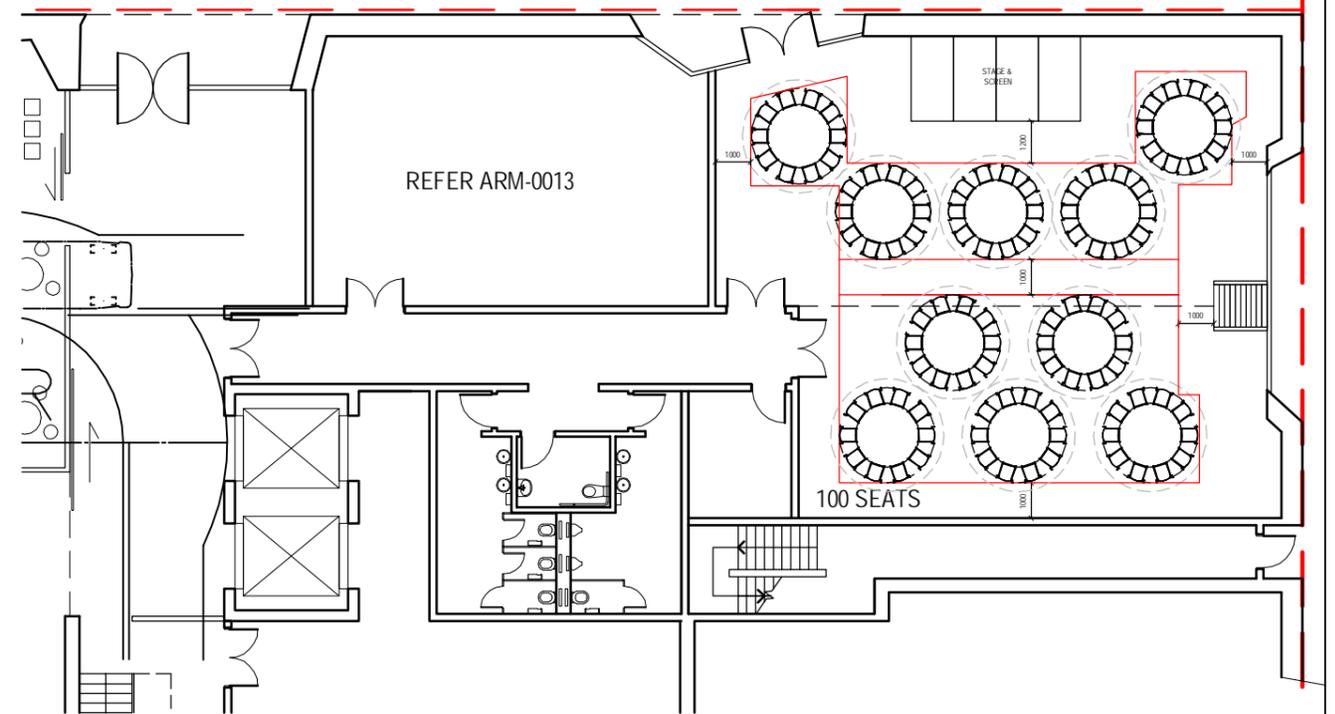

2 BANQUET SEATING AND STAGE

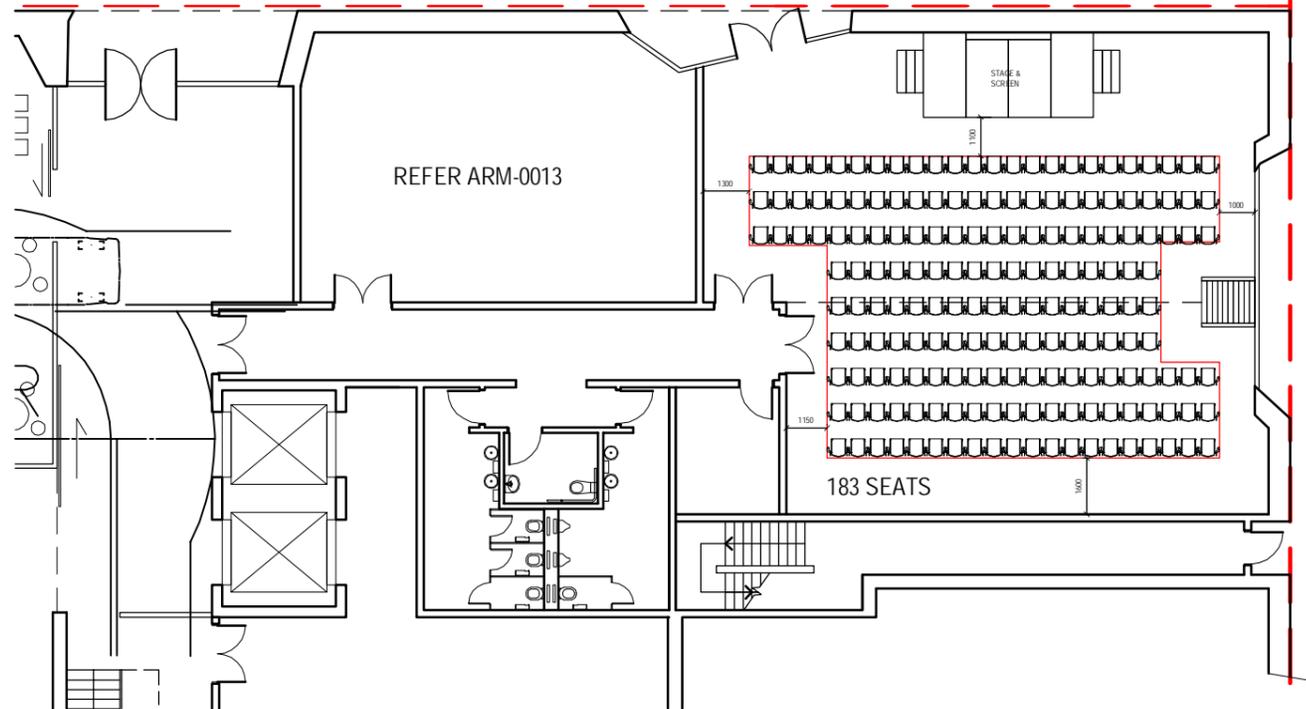

3 LECTURE MODE

AMENDMENT NOTES FOR THIS ISSUE

21 GENERAL ISSUE 19/07/16
 Rev. REASON FOR THIS ISSUE: DATE

ALL DIMENSIONS ARE IN MILLIMETERS. DO NOT SCALE DRAWINGS. ENSURE THIS DRAWING HAS BEEN PRINTED TO SCALE BY CHECKING MEASURING BAR BOTTOM LEFT CORNER. VERIFY ALL DIMENSIONS ON SITE BEFORE COMMENCING ANY WORK OR SHOP DRAWINGS OR ORDERING ANY MATERIALS.

NOTES



LEVEL 11/ 522 FLINDERS LANE MELBOURNE VICTORIA 3000 AUS
 T/ 03 8613 1888 F/ 03 8613 1889
 E/ mail@armarchitecture.com.au W/ armarchitecture.com.au
 ABN 22 476 949 399

CLIENT



PROJECT

JOONDALUP PERFORMING CENTRE ARTS AND CULTURAL FACILITY

TITLE

GROUND FLOOR ARTS STUDIOS COMBINED SEATING LAYOUTS

DATE 19/07/16

DRAWN JS

JOB No. 0836


DRAWING No. ARM-0014[21]

SCALE 1:200 on A3


T. LEADER AL

REV 766




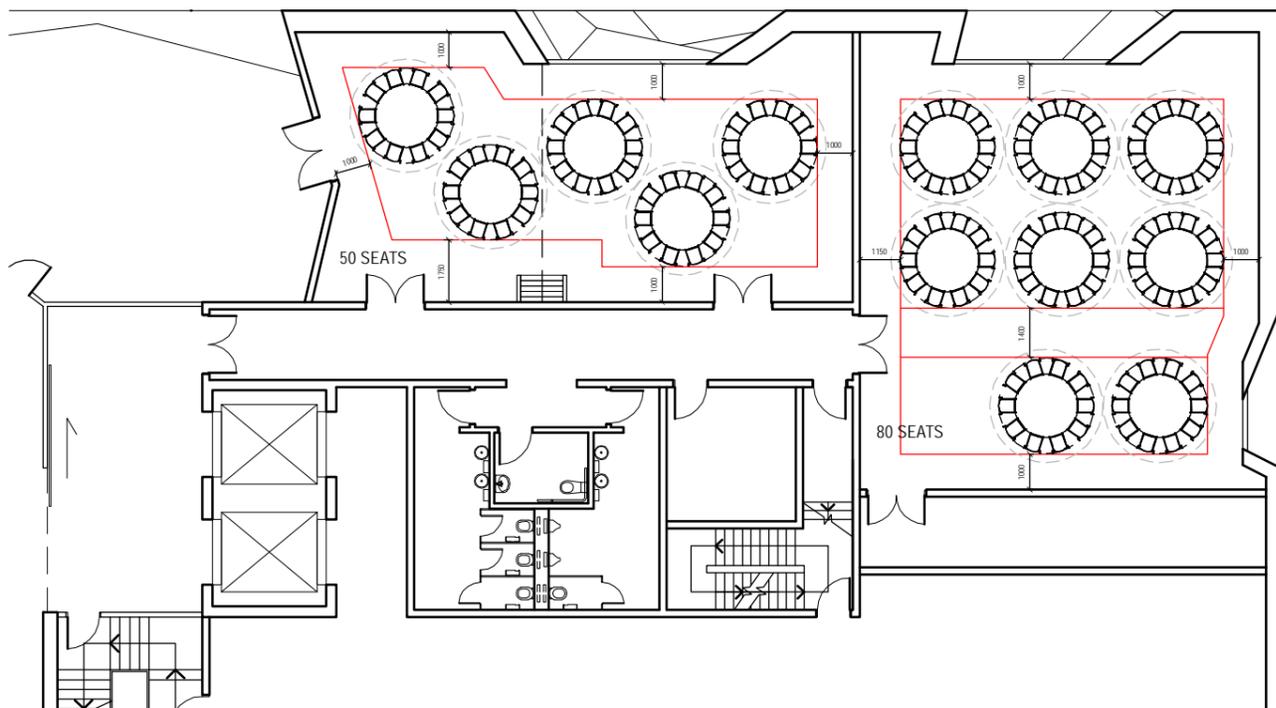

1 BANQUET MODE

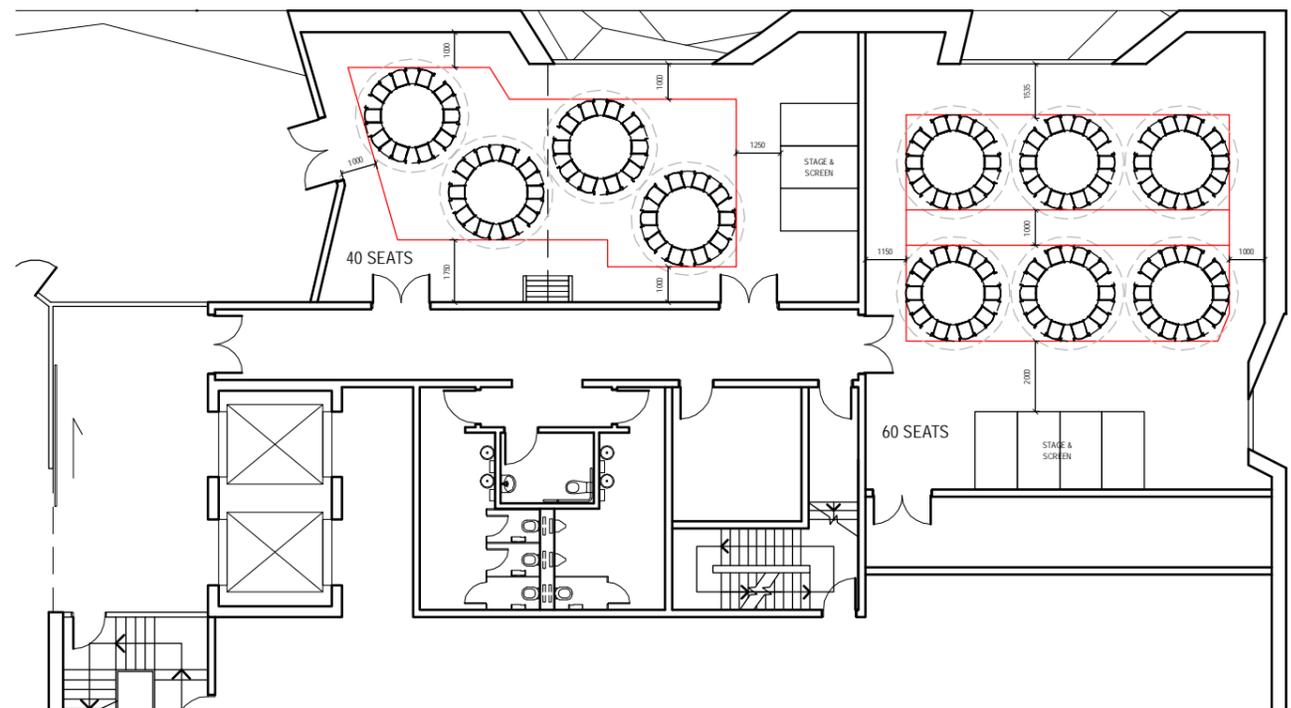

2 BANQUET SEATING WITH STAGE

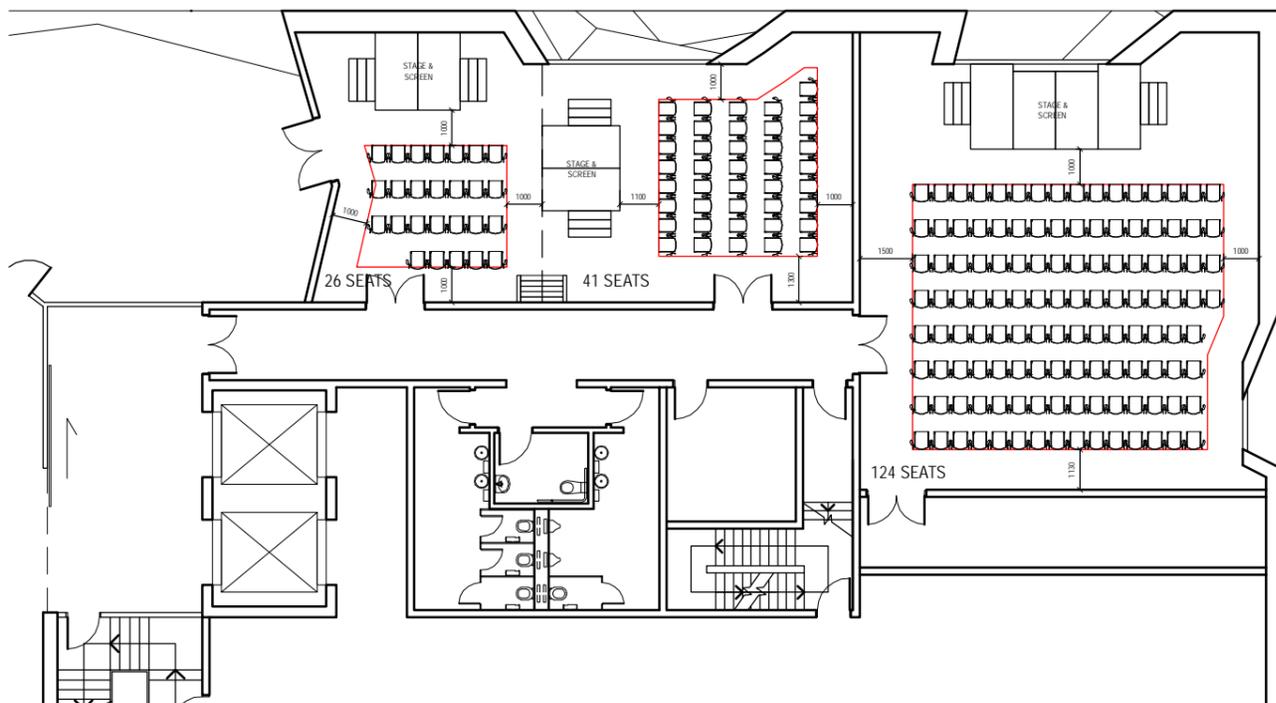

3 LECTURE MODE


AMENDMENT NOTES FOR THIS ISSUE
 21 GENERAL ISSUE 19/07/16
 Rev. REASON FOR THIS ISSUE: DATE
 ALL DIMENSIONS ARE IN MILLIMETERS. DO NOT SCALE DRAWINGS. ENSURE THIS DRAWING HAS BEEN PRINTED TO SCALE BY CHECKING MEASURING BAR BOTTOM LEFT CORNER. VERIFY ALL DIMENSIONS ON SITE BEFORE COMMENCING ANY WORK OR SHOP DRAWINGS OR ORDERING ANY MATERIALS.
 NOTES




PROJECT
 JOONDALUP PERFORMING CENTRE ARTS AND CULTURAL FACILITY

TITLE
 LEVEL 1 - CONFERENCE ROOMS SEATING LAYOUTS


PRELIMINARY	
DATE	19/07/16
DRAWN	JS
JOB No.	0836
DRAWING No.	ARM-0015[21]
SCALE	1:200 on A3
T. LEADER	AL

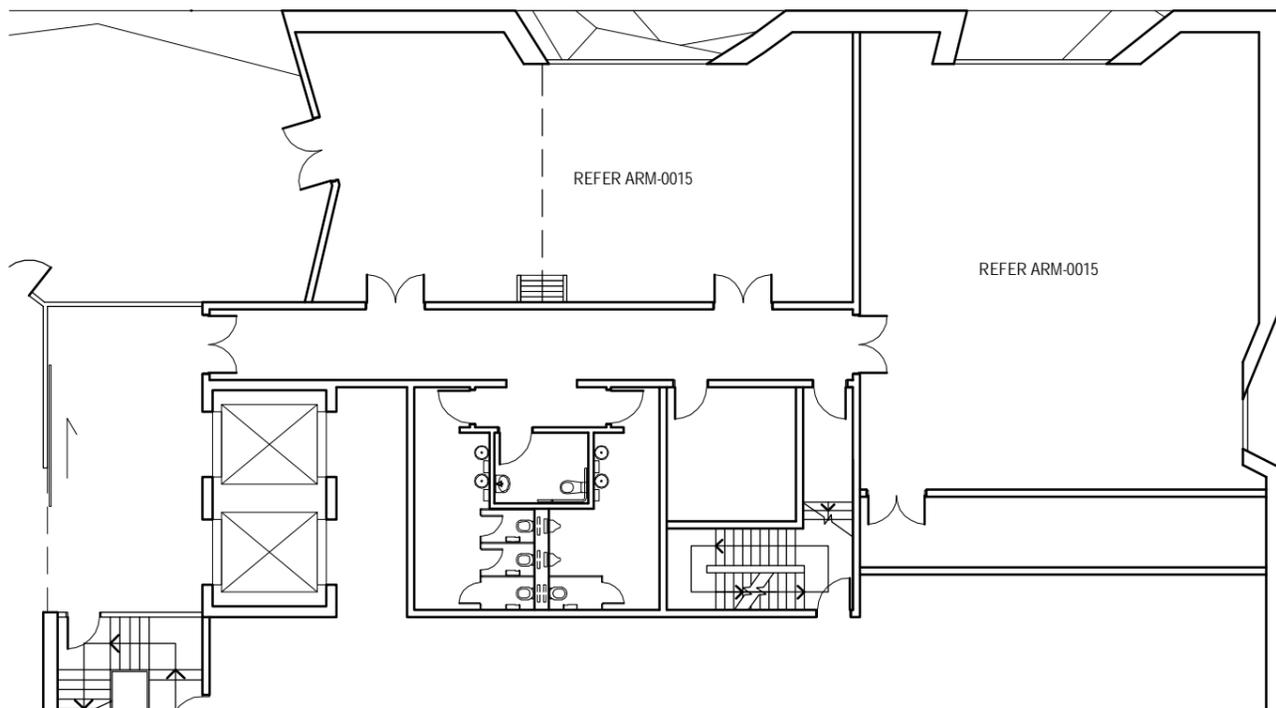

1 BANQUET MODE

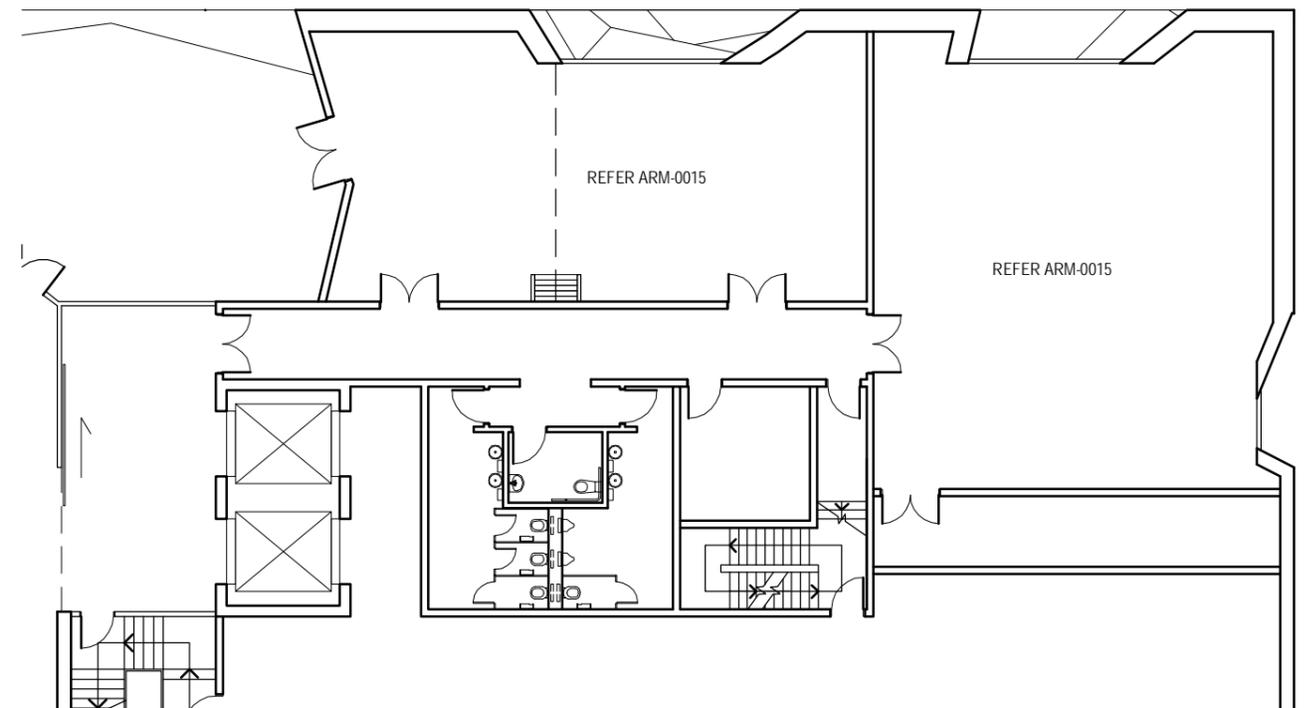

2 BANQUET WITH STAGE

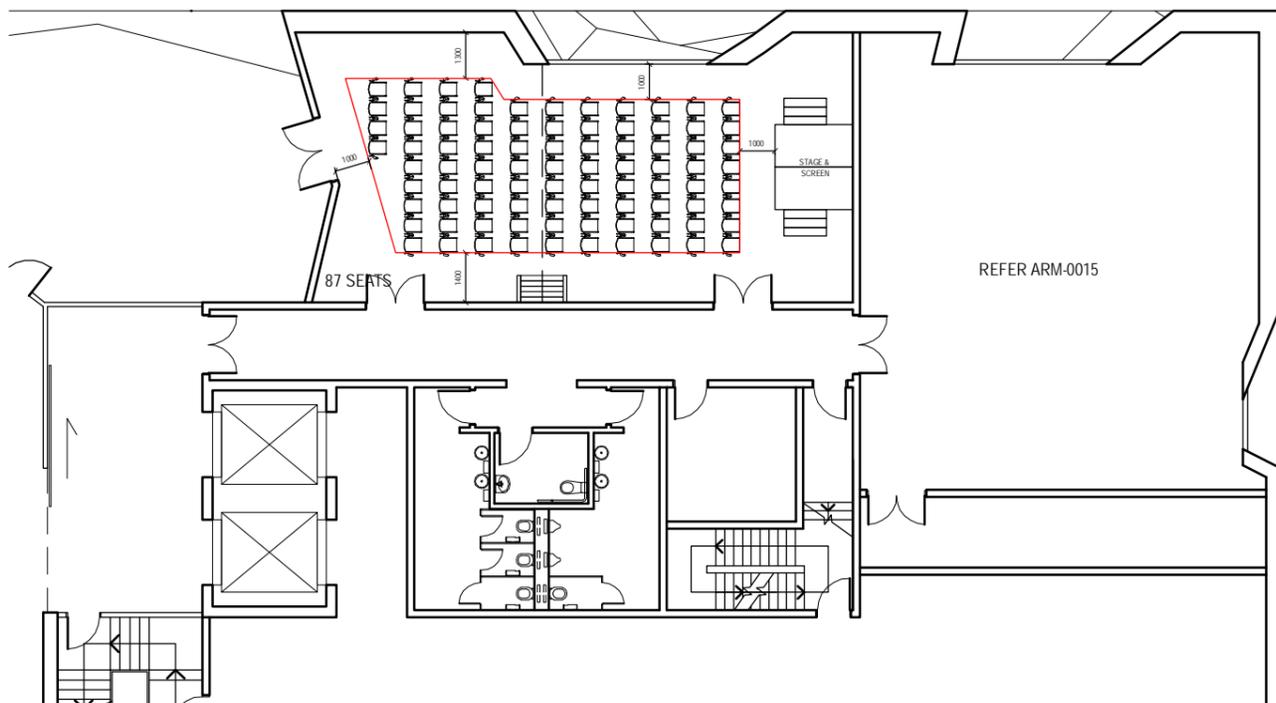

3 LECTURE MODE

AMENDMENT NOTES FOR THIS ISSUE
 21 GENERAL ISSUE 19/07/16
 Rev. REASON FOR THIS ISSUE: DATE
 ALL DIMENSIONS ARE IN MILLIMETERS. DO NOT SCALE DRAWINGS. ENSURE THIS DRAWING HAS BEEN PRINTED TO SCALE BY CHECKING MEASURING BAR BOTTOM LEFT CORNER. VERIFY ALL DIMENSIONS ON SITE BEFORE COMMENCING ANY WORK OR SHOP DRAWINGS OR ORDERING ANY MATERIALS.
 NOTES




PROJECT
 JOONDALUP PERFORMING CENTRE ARTS AND CULTURAL FACILITY


TITLE
 LEVEL 1 - CONFERENCE ROOMS SEATING LAYOUTS

DATE	19/07/16	SCALE	1:200
DRAWN	JS	on A3	
JOB No.	0836	T. LEADER	AL
DRAWING No.	ARM-0016[21]	REV	768


PRELIMINARY

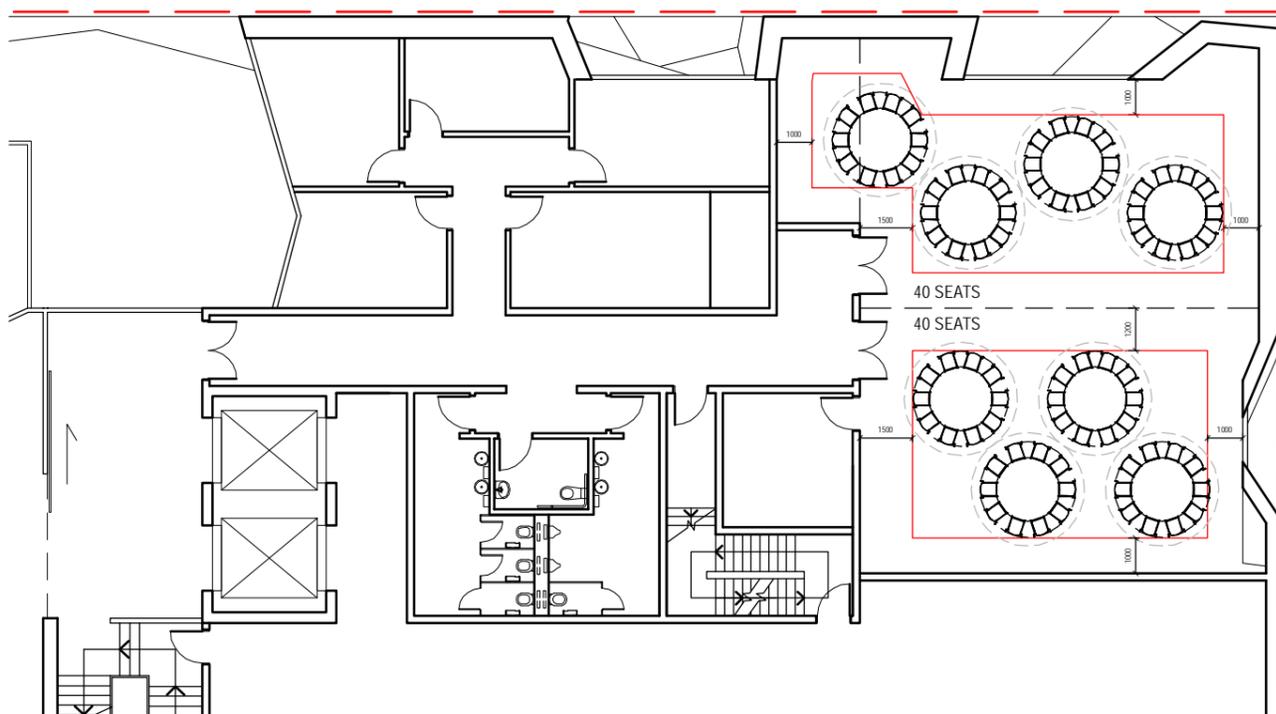

1 BANQUET MODE

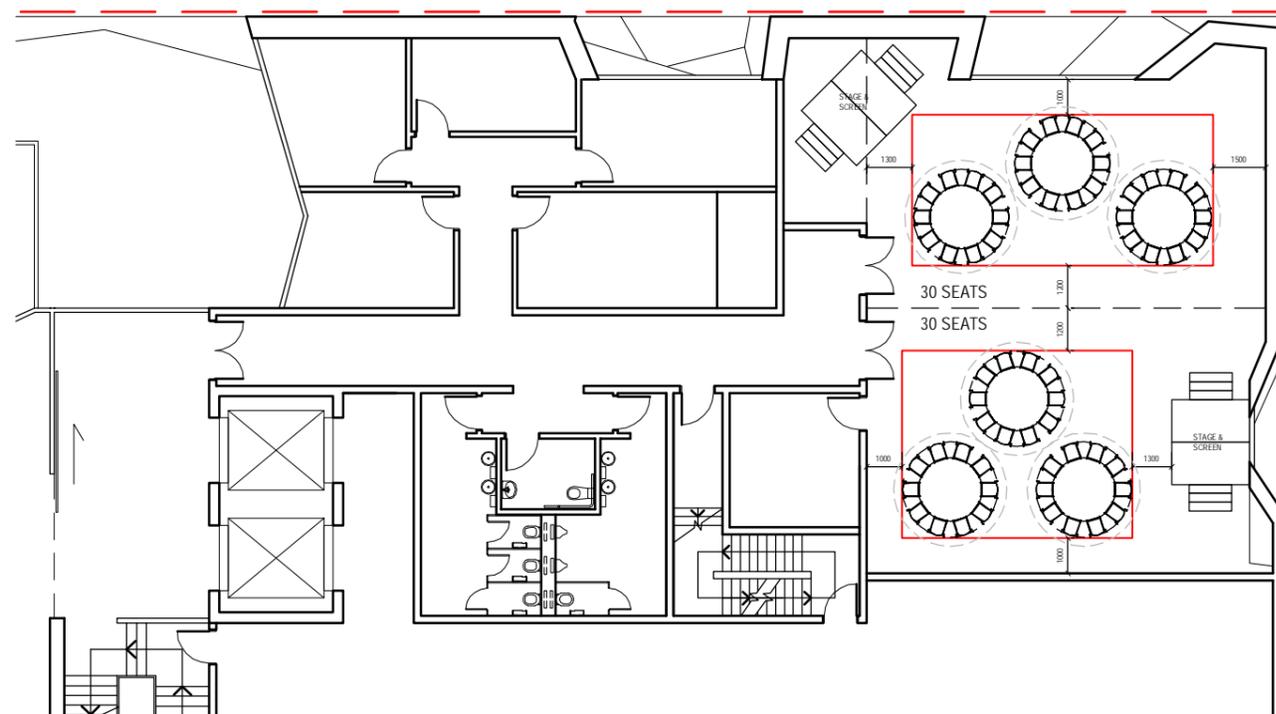

2 BANQUET SEATING WITH STAGE

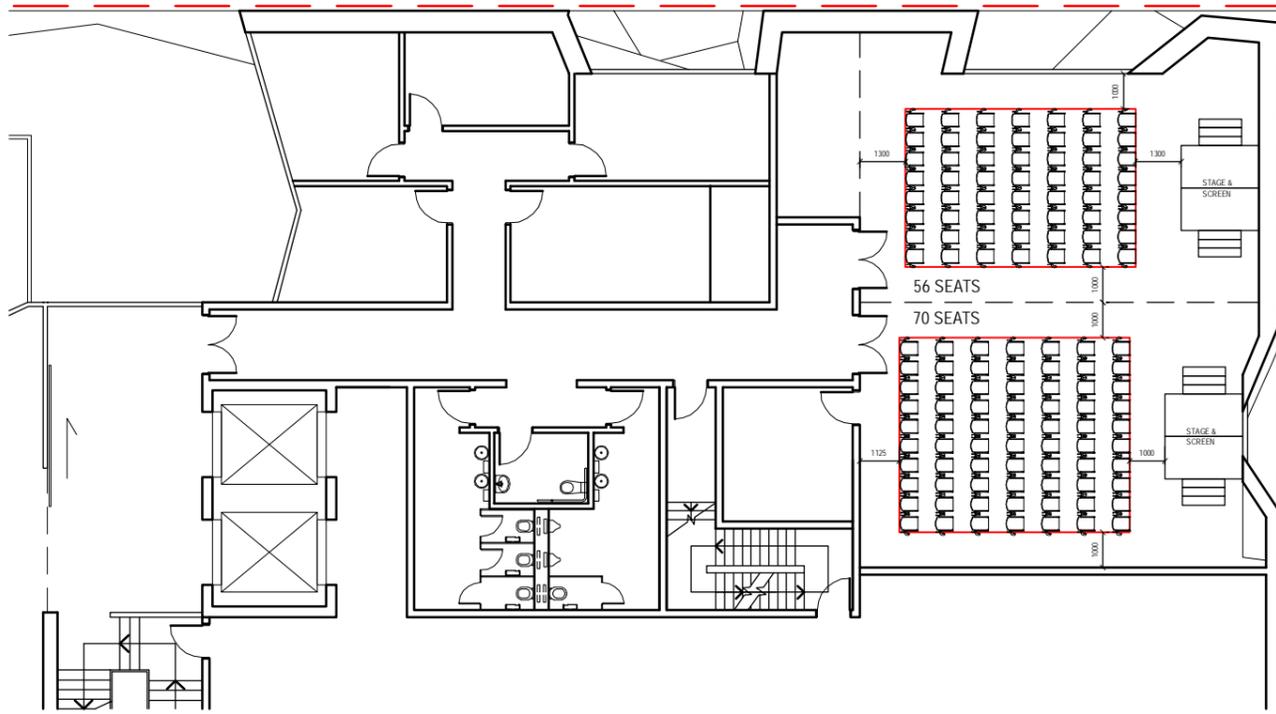

3 LECTURE MODE

AMENDMENT NOTES FOR THIS ISSUE
 21 GENERAL ISSUE 21/07/16
 Rev. REASON FOR THIS ISSUE: DATE
 ALL DIMENSIONS ARE IN MILLIMETERS. DO NOT SCALE DRAWINGS. ENSURE THIS DRAWING HAS BEEN PRINTED TO SCALE BY CHECKING MEASURING BAR BOTTOM LEFT CORNER. VERIFY ALL DIMENSIONS ON SITE BEFORE COMMENCING ANY WORK OR SHOP DRAWINGS OR ORDERING ANY MATERIALS.
 NOTES




PROJECT
 JOONDALUP PERFORMING CENTRE ARTS AND CULTURAL FACILITY


TITLE
 LEVEL 2 - DANCE STUDIOS SEATING LAYOUTS

DATE	21/07/16	SCALE	1:200
DRAWN	JS	on A3	
JOB No.	0836	T. LEADER	AL
DRAWING No.	ARM-0017[21]	REV	769


PRELIMINARY

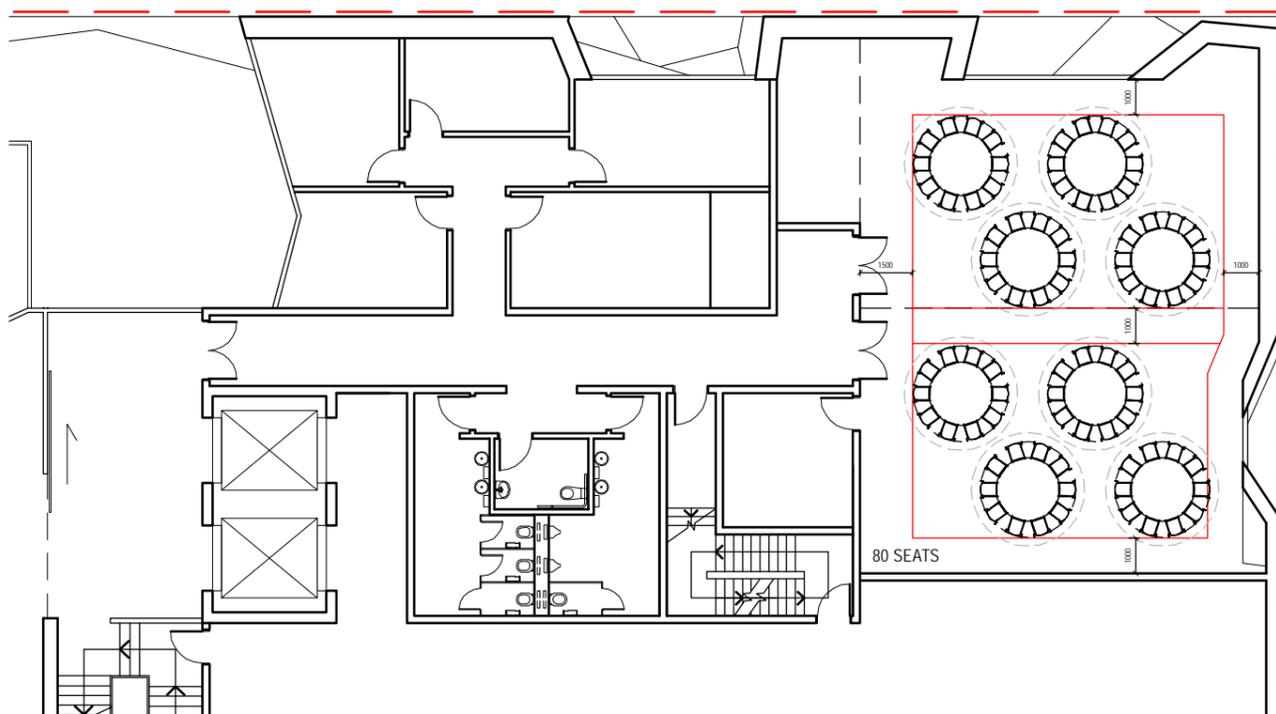

1 BANQUET MODE

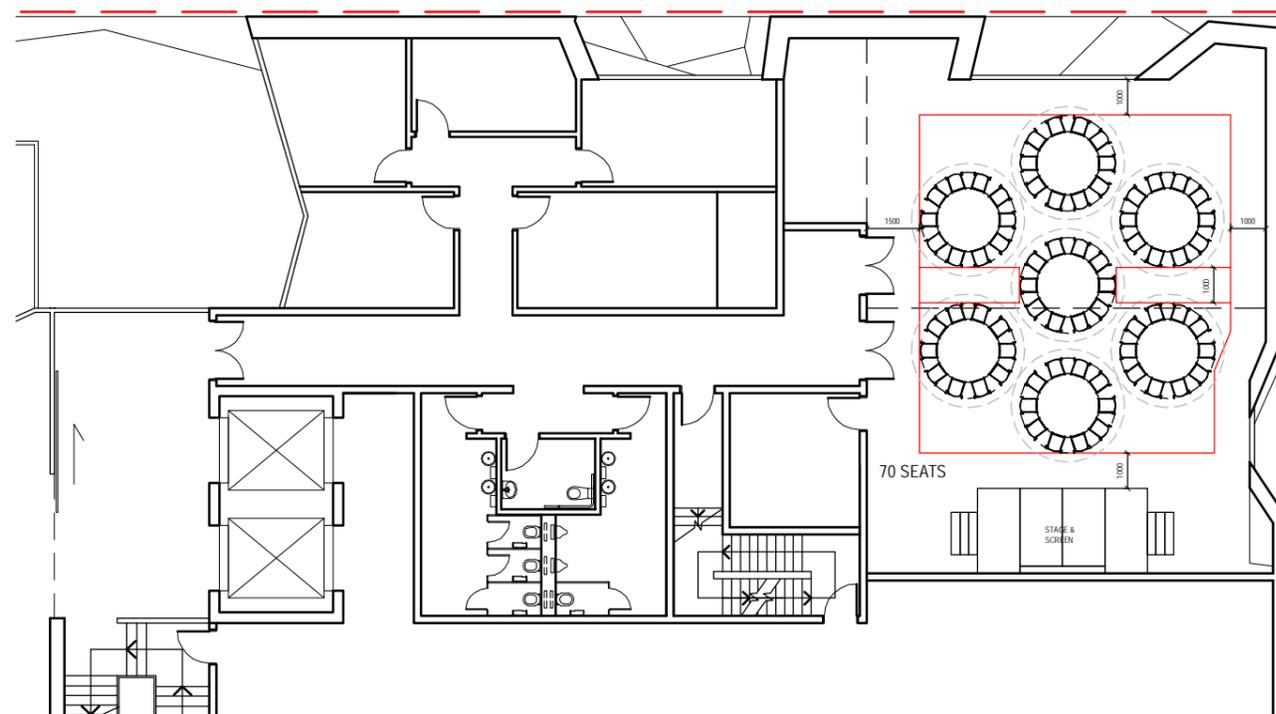

2 BANQUET SEATING WITH STAGE

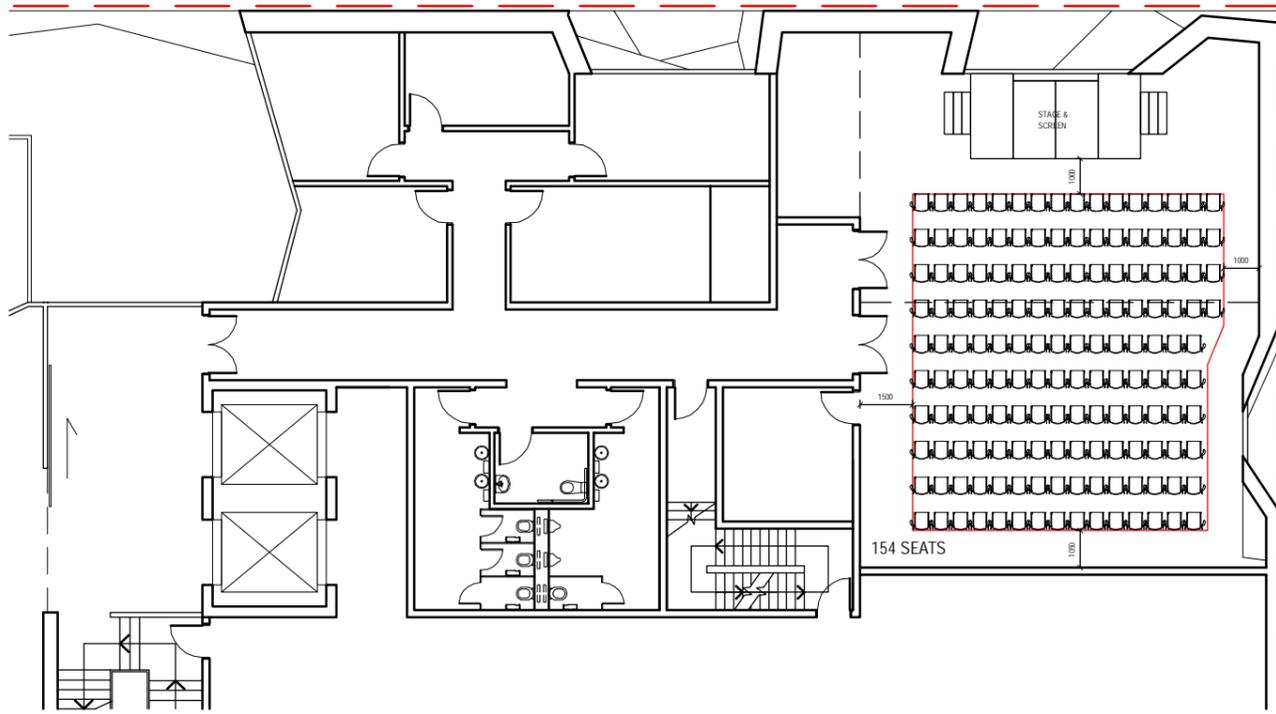

3 LECTURE MODE

AMENDMENT NOTES FOR THIS ISSUE
 21 GENERAL ISSUE 21/07/16
 Rev. REASON FOR THIS ISSUE: DATE
 ALL DIMENSIONS ARE IN MILLIMETERS. DO NOT SCALE DRAWINGS. ENSURE THIS DRAWING HAS BEEN PRINTED TO SCALE BY CHECKING MEASURING BAR BOTTOM LEFT CORNER. VERIFY ALL DIMENSIONS ON SITE BEFORE COMMENCING ANY WORK OR SHOP DRAWINGS OR ORDERING ANY MATERIALS.
 NOTES




PROJECT
 JOONDALUP PERFORMING CENTRE ARTS AND CULTURAL FACILITY


TITLE
 LEVEL 2 - DANCE STUDIOS COMBINED SEATING LAYOUTS

DATE	21/07/16	SCALE	1:200
DRAWN	JS	on A3	
JOB No.	0836	T. LEADER	AL
DRAWING No.	ARM-0018[21]	REV	7/6


PRELIMINARY

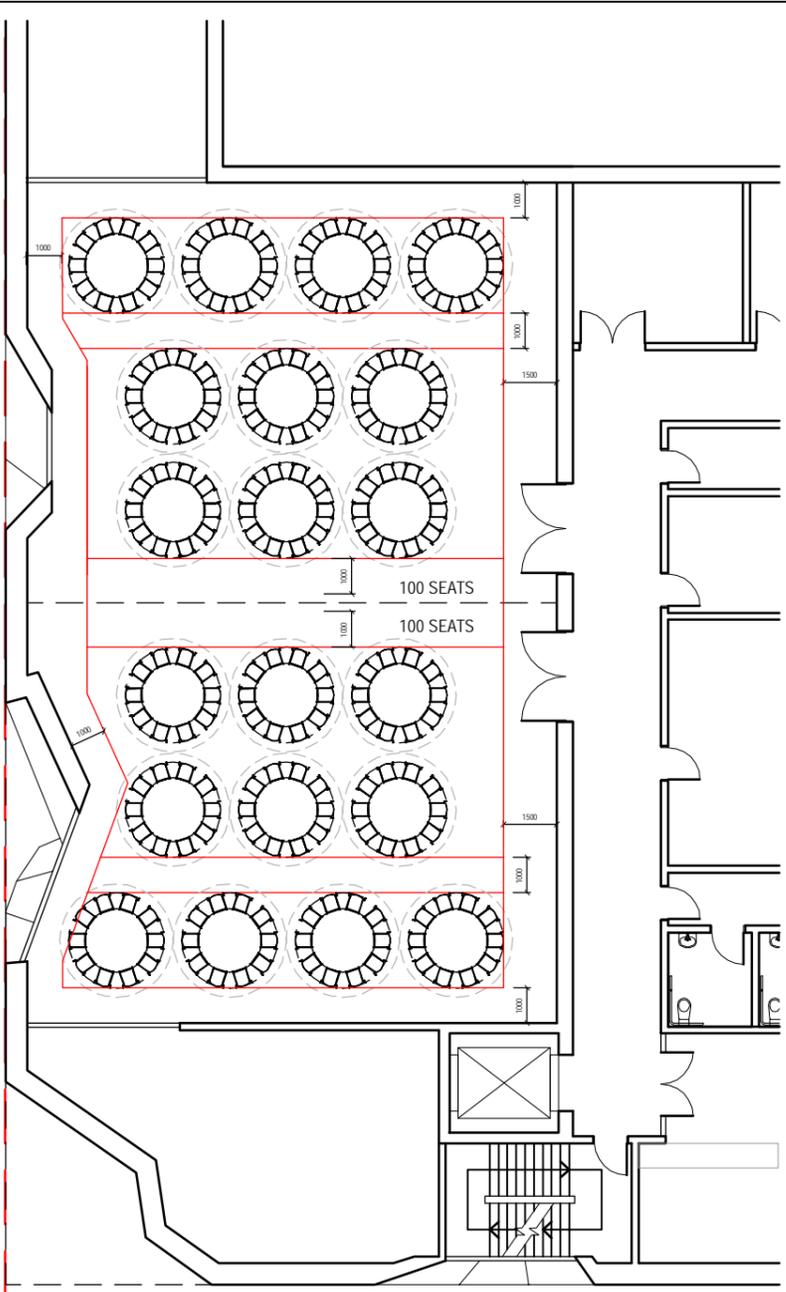

1 BANQUET SEATING MODE

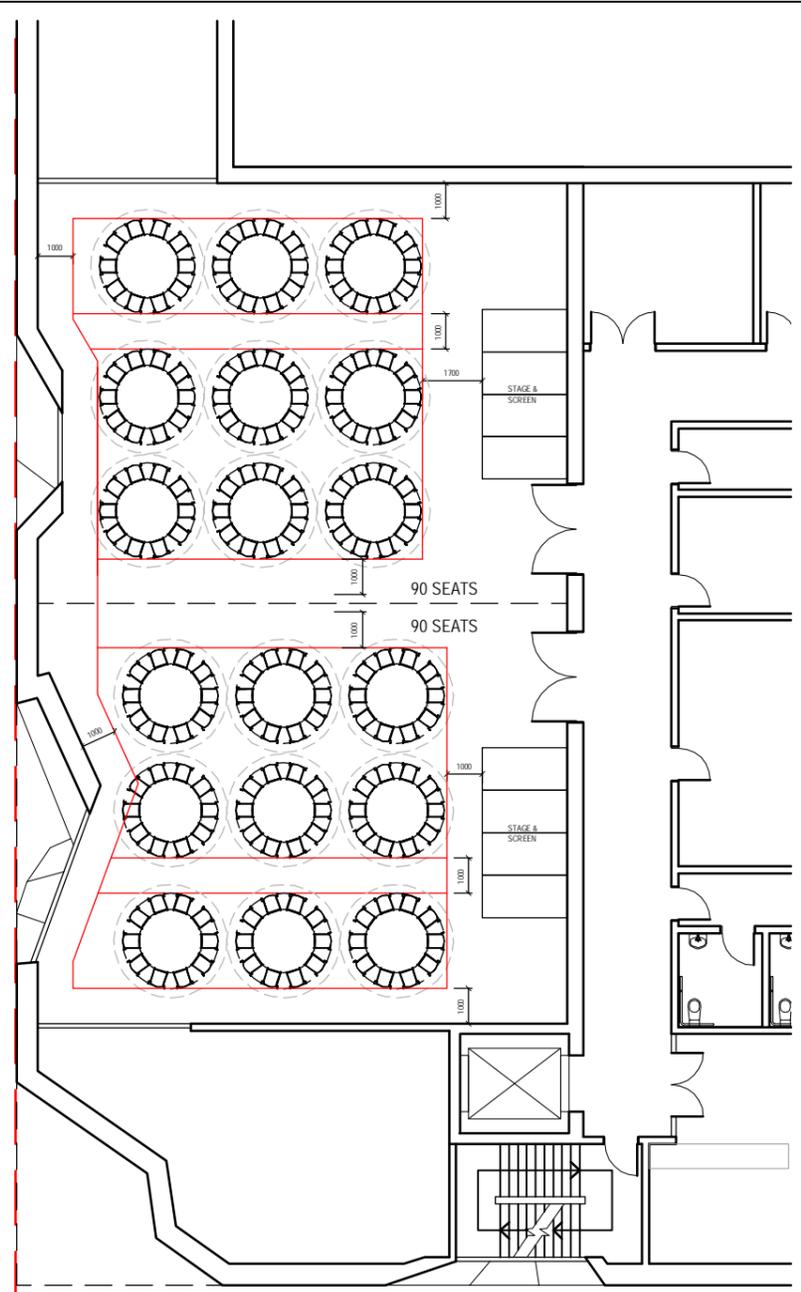

2 BANQUET SEATING AND STAGE MODE

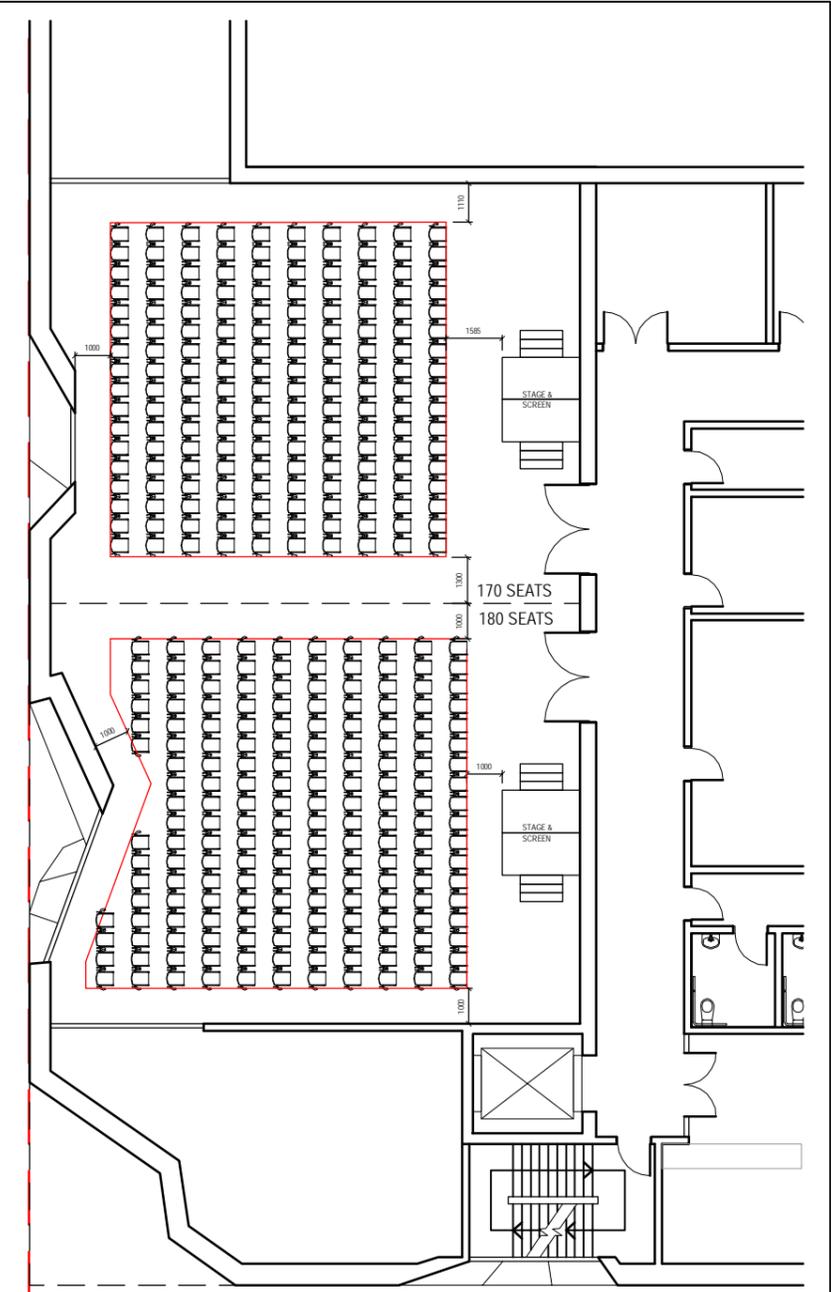

3 LECTURE MODE

AMENDMENT NOTES FOR THIS ISSUE
 21 GENERAL ISSUE 21/07/16 DATE
 Rev. REASON FOR THIS ISSUE:
 ALL DIMENSIONS ARE IN MILLIMETERS. DO NOT SCALE DRAWINGS. ENSURE THIS DRAWING HAS BEEN PRINTED TO SCALE BY CHECKING MEASURING BAR BOTTOM LEFT CORNER. VERIFY ALL DIMENSIONS ON SITE BEFORE COMMENCING ANY WORK OR SHOP DRAWINGS OR ORDERING ANY MATERIALS.
 NOTES
 Uses files: 10 20 30 40 50 60 70 80 90 100mm
 MILLIMETRES ON ORIGINAL




PROJECT
 JOONDALUP PERFORMING CENTRE ARTS AND CULTURAL FACILITY


TITLE
 LEVEL 2 - REHEARSAL ROOMS COMBINED SEATING LAYOUTS

DATE	21/07/16	SCALE	1:200
DRAWN	JS	T. LEADER	AL
JOB No.	0836		
DRAWING No.	ARM-0019[21]	REV	(N)

NOTES
 ALL DIMENSIONS ARE IN MILLIMETERS. DO NOT SCALE DRAWINGS.
 ENSURE THIS DRAWING HAS BEEN PRINTED TO SCALE BY CHECKING
 MEASURING BAR BOTTOM LEFT CORNER. VERIFY ALL DIMENSIONS ON
 SITE BEFORE COMMENCING ANY WORK OR SHOP DRAWINGS OR
 ORDERING ANY MATERIALS.

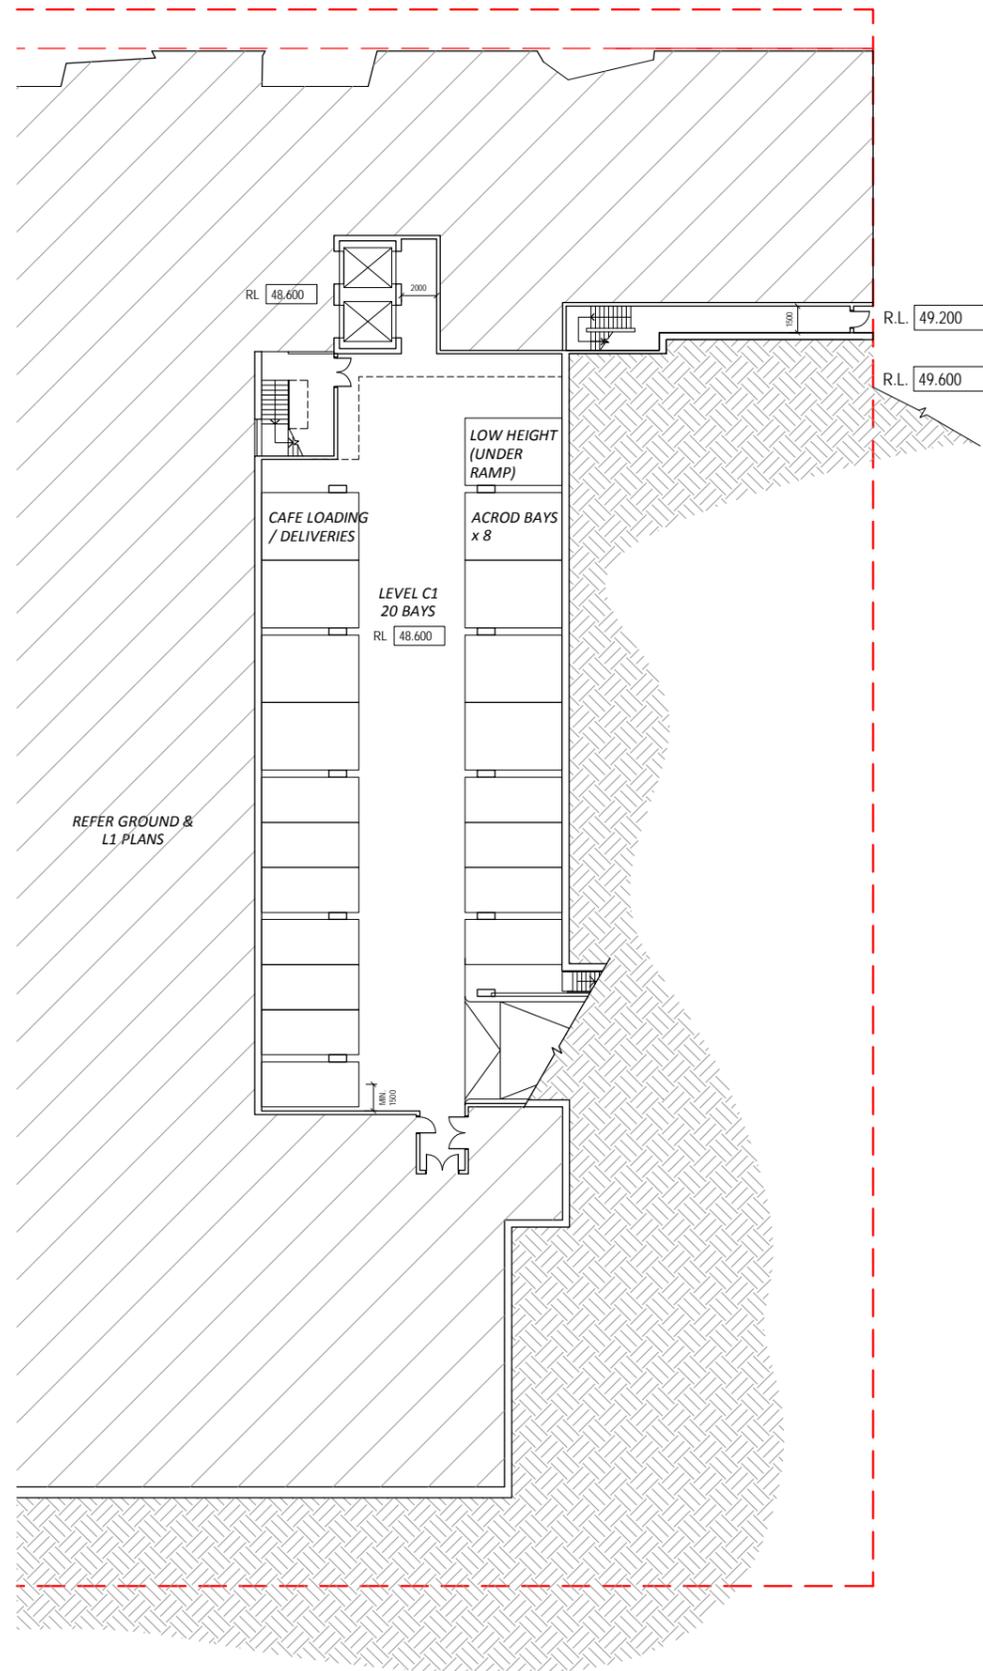

1 Carpark Level C1
 Sc 1:200

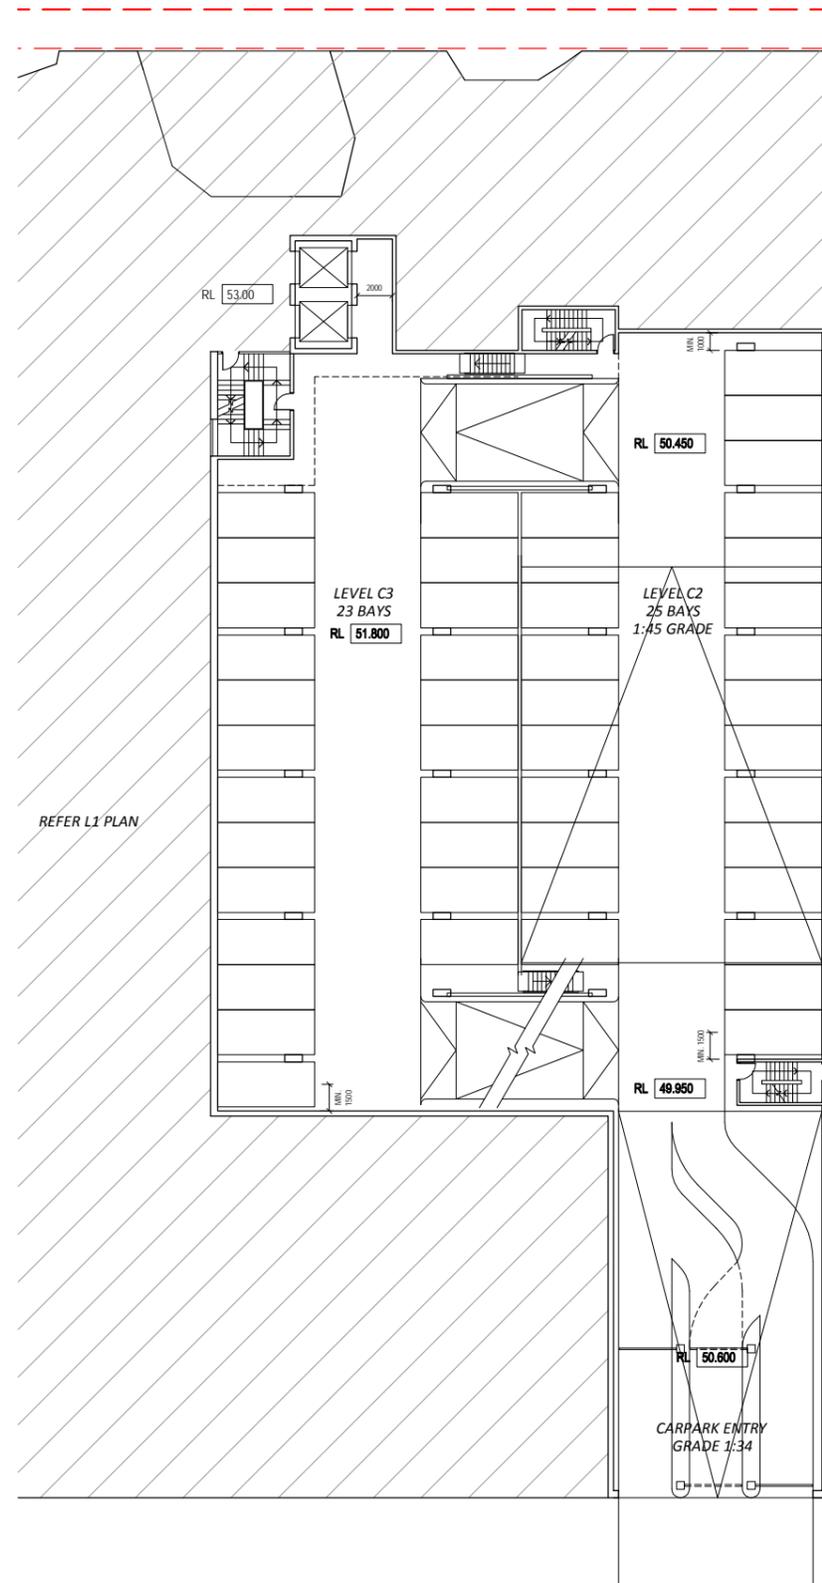

2 Carpark Level C2 & C3
 Sc 1:200

AMENDMENT NOTES FOR THIS ISSUE		
ONLY AMENDMENTS SINCE LAST ISSUE ARE SHOWN		
21	GENERAL ISSUE	19/07/16
REV	REASON FOR THIS ISSUE	DATE




ARM
 ARCHITECTURE
 LEVEL 11/ 522 FLINDERS LANE MELBOURNE VICTORIA 3000 AUS
 T/ 03 8613 1888 F/ 03 8613 1889
 E/ mail@armarchitecture.com.au W/ armarchitecture.com.au
 ABN 22 476 945 399

PROJECT
**JOONDALUP PERFORMING
 ARTS AND CULTURAL FACILITY**
 3 TEAKLE COURT, JOONDALUP, WA 3000, AUSTRALIA
 CLIENT
CITY OF JOONDALUP


90 BOAS AVENUE, JOONDALUP, WA 6027 AUSTRALIA
 TITLE
CARPARK PLANS

DATE	19/07/16	PRELIMINARY
DRAWN	####	
T. LEADER	AL	JOB NUMBER 0836
SCALE	1:200	DRAWING NO. SD-A1020 [21]

NOTES
 ALL DIMENSIONS ARE IN MILLIMETERS. DO NOT SCALE DRAWINGS.
 ENSURE THIS DRAWING HAS BEEN PRINTED TO SCALE BY CHECKING
 MEASURING BAR BOTTOM LEFT CORNER. VERIFY ALL DIMENSIONS ON
 SITE BEFORE COMMENCING ANY WORK OR SHOP DRAWINGS OR
 ORDERING ANY MATERIALS.

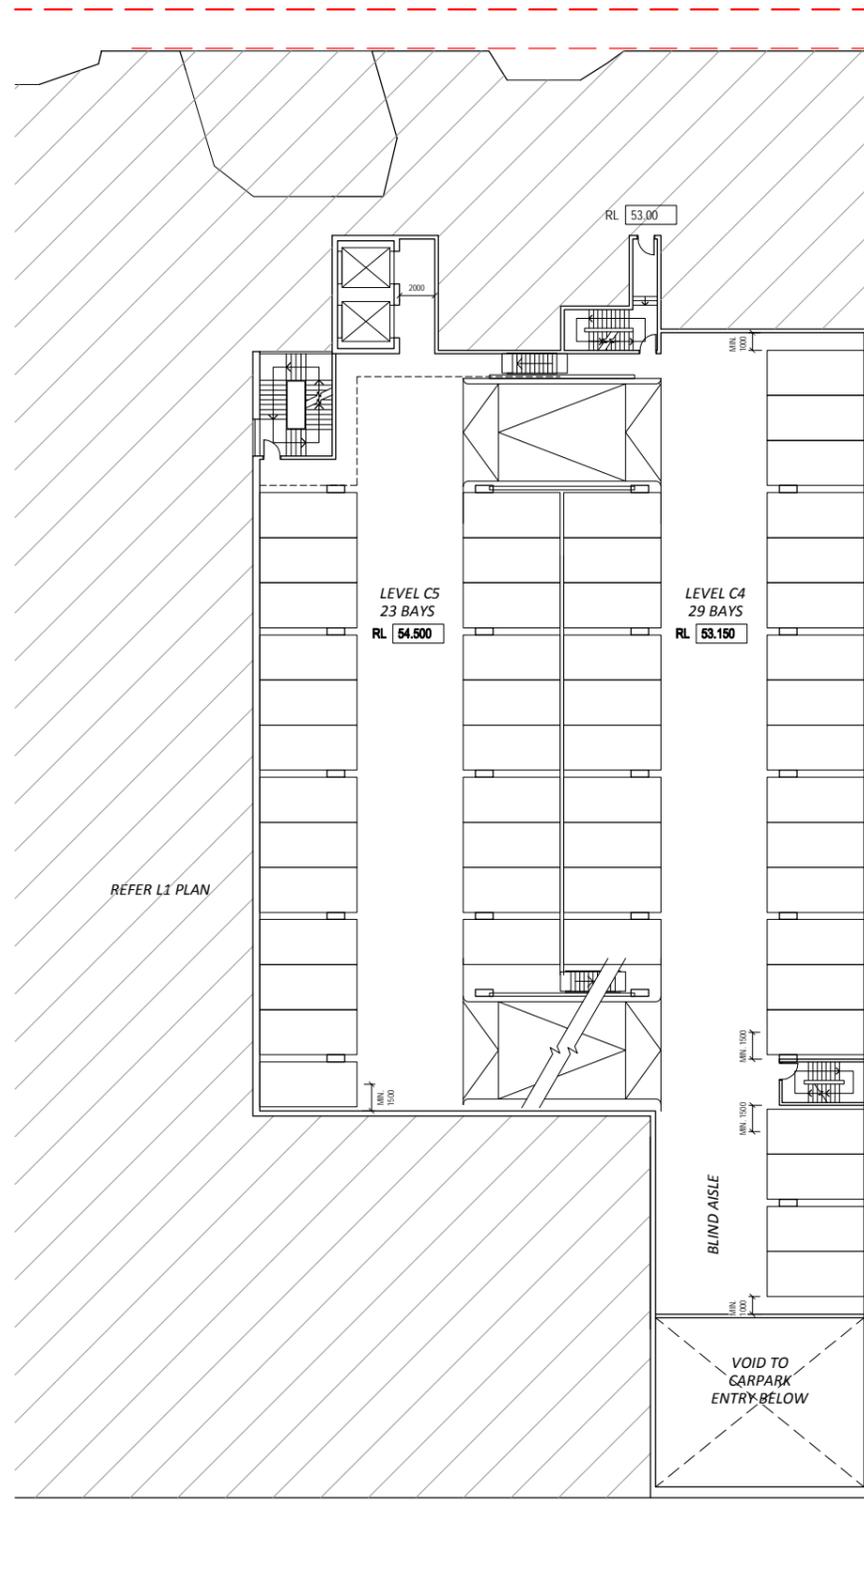

1 Carpark Level C4 & C5
 Sc 1:200

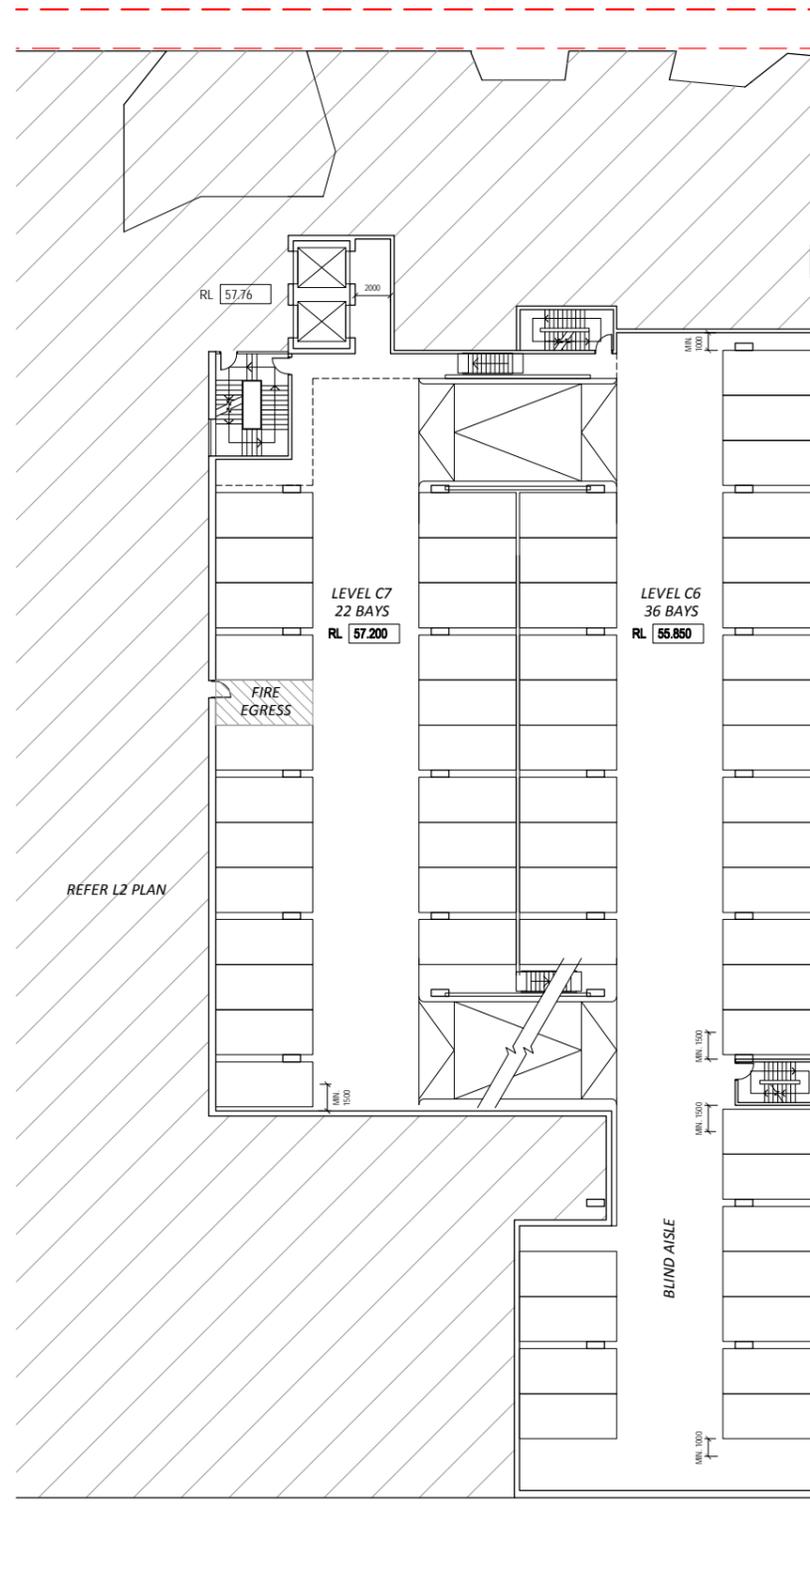

2 Carpark Level C6 & C7
 Sc 1:200

AMENDMENT NOTES FOR THIS ISSUE		
ONLY AMENDMENTS SINCE LAST ISSUE ARE SHOWN		
21	GENERAL ISSUE	19/07/16
REV	REASON FOR THIS ISSUE	DATE




ARM
 ARCHITECTURE
 LEVEL 11/522 FLINDERS LANE MELBOURNE VICTORIA 3000 AUS
 T/ 03 9613 1888 F/ 03 9613 1889
 E/ mail@armarchitecture.com.au W/ armarchitecture.com.au
 ABN 22 476 949 399

PROJECT
**JOONDALUP PERFORMING
 ARTS AND CULTURAL FACILITY**
 3 TEAKLE COURT, JOONDALUP, WA 3000, AUSTRALIA
 CLIENT
CITY OF JOONDALUP


90 BOAS AVENUE, JOONDALUP, WA 6027 AUSTRALIA
 TITLE
CARPARK PLANS

DATE	19/07/16	PRELIMINARY
DRAWN	####	
T. LEADER	AL	JOB NUMBER 0836
SCALE	1:200	DRAWING NO. SD-A1021 [21]

NOTES
 ALL DIMENSIONS ARE IN MILLIMETERS. DO NOT SCALE DRAWINGS.
 ENSURE THIS DRAWING HAS BEEN PRINTED TO SCALE BY CHECKING
 MEASURING BAR BOTTOM LEFT CORNER. VERIFY ALL DIMENSIONS ON
 SITE BEFORE COMMENCING ANY WORK OR SHOP DRAWINGS OR
 ORDERING ANY MATERIALS.

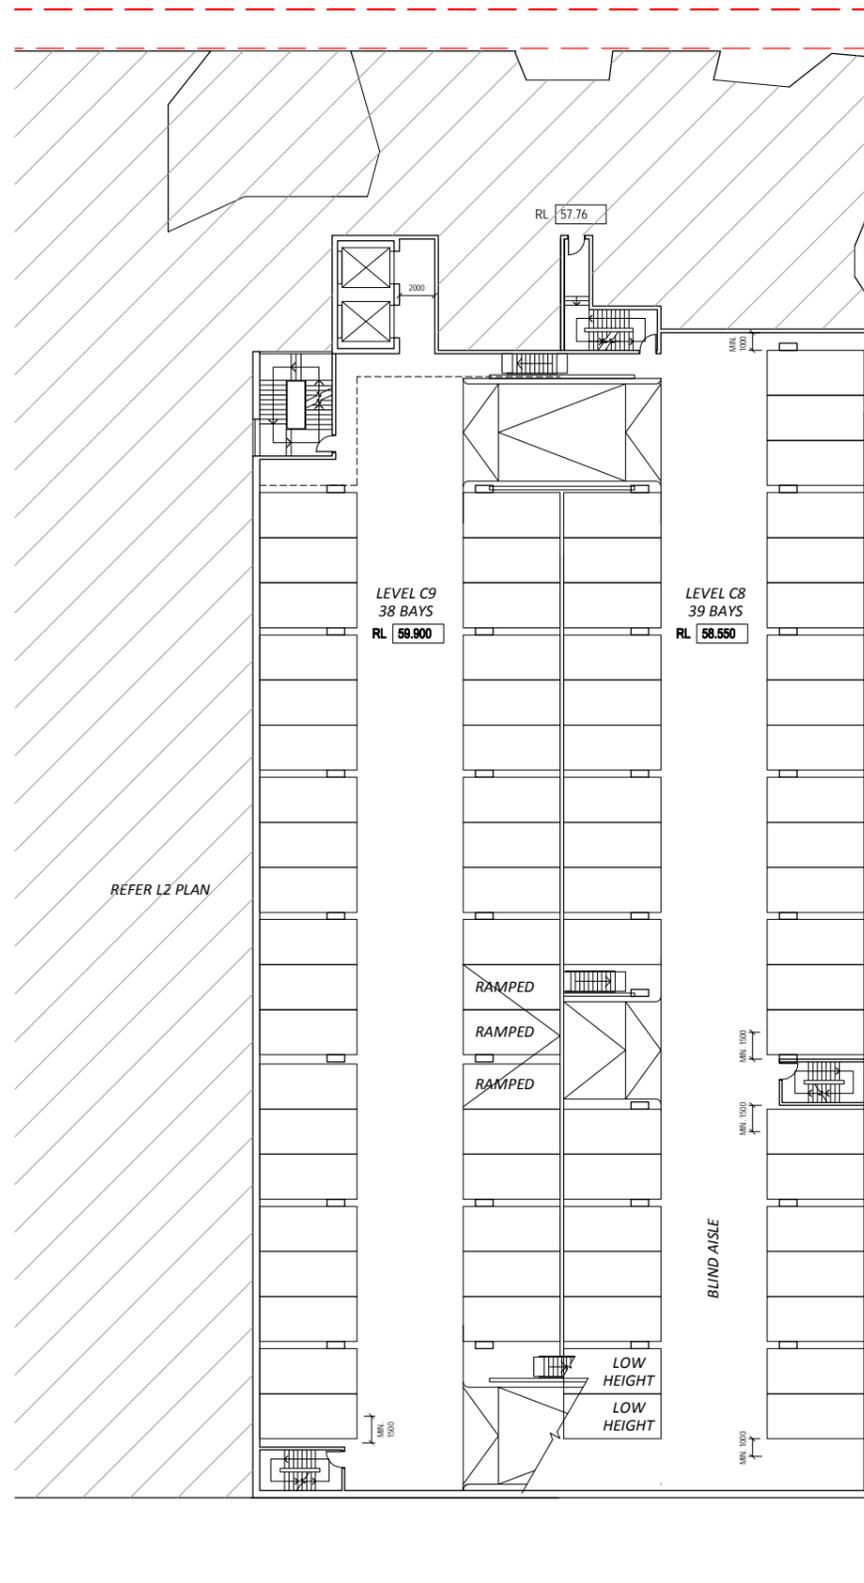

1 Carpark Level C8 & C9
 Sc 1:200

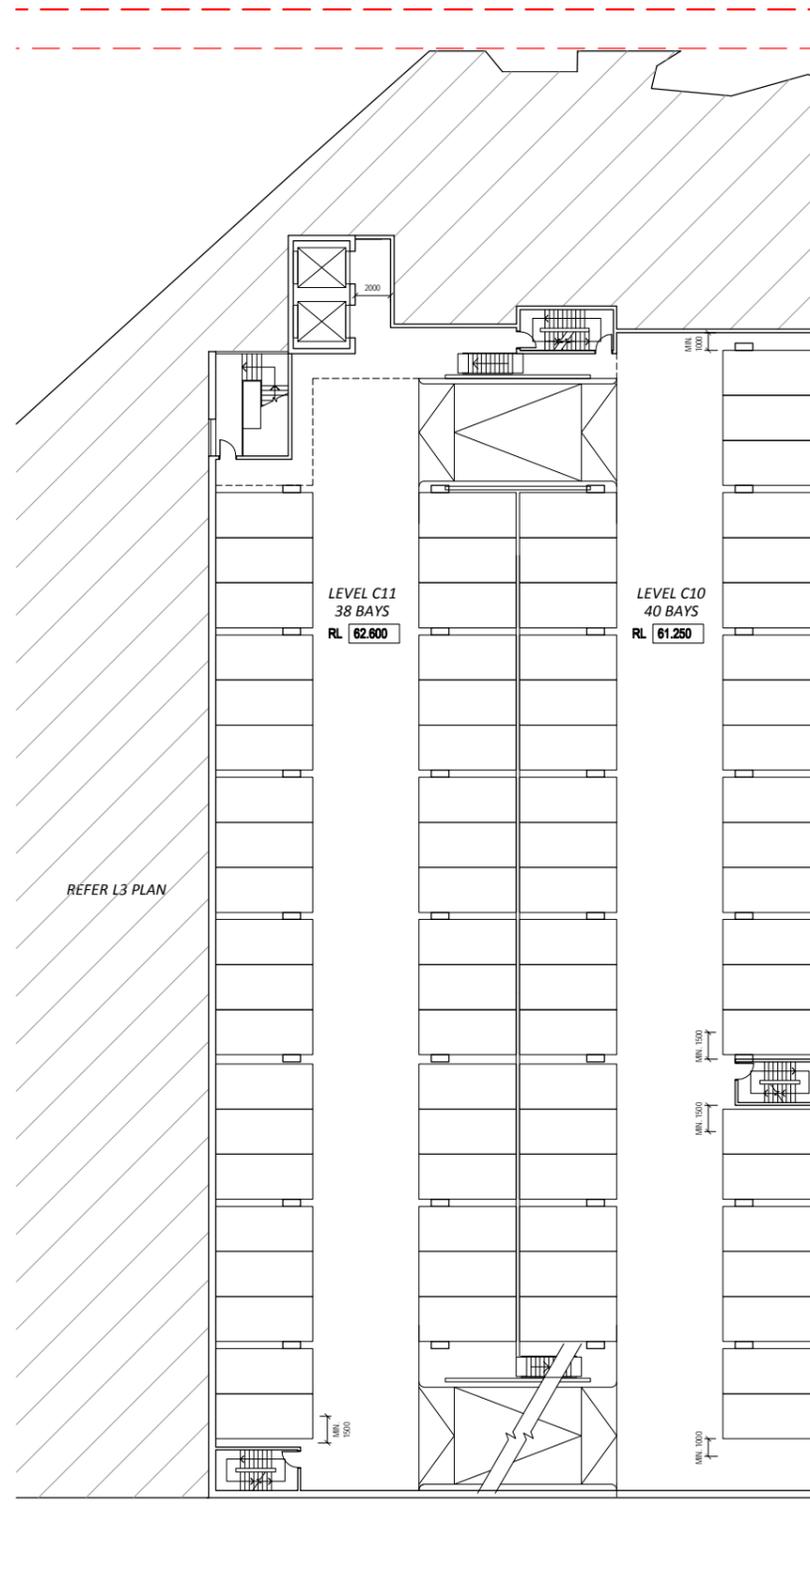

2 Carpark Level C10 & C11
 Sc 1:200

AMENDMENT NOTES FOR THIS ISSUE		
ONLY AMENDMENTS SINCE LAST ISSUE ARE SHOWN		
21	GENERAL ISSUE	19/07/16
REV	REASON FOR THIS ISSUE	DATE




ARM
 ARCHITECTURE
 LEVEL 11/522 FLINDERS LANE MELBOURNE VICTORIA 3000 AUS
 T/ 03 9613 1888 F/ 03 9613 1889
 E/ mail@armarchitecture.com.au W/ armarchitecture.com.au
 ABN 22 476 949 399

PROJECT
**JOONDALUP PERFORMING
 ARTS AND CULTURAL FACILITY**
 3 TEAKLE COURT, JOONDALUP, WA 3000, AUSTRALIA
 CLIENT
CITY OF JOONDALUP

90 BOAS AVENUE, JOONDALUP, WA 6027 AUSTRALIA
 TITLE
CARPARK PLANS

DATE	19/07/16	PRELIMINARY
DRAWN	HHH	
T. LEADER	AL	JOB NUMBER 0836
SCALE	1:200	DRAWING NO. SD-A1022 [21]

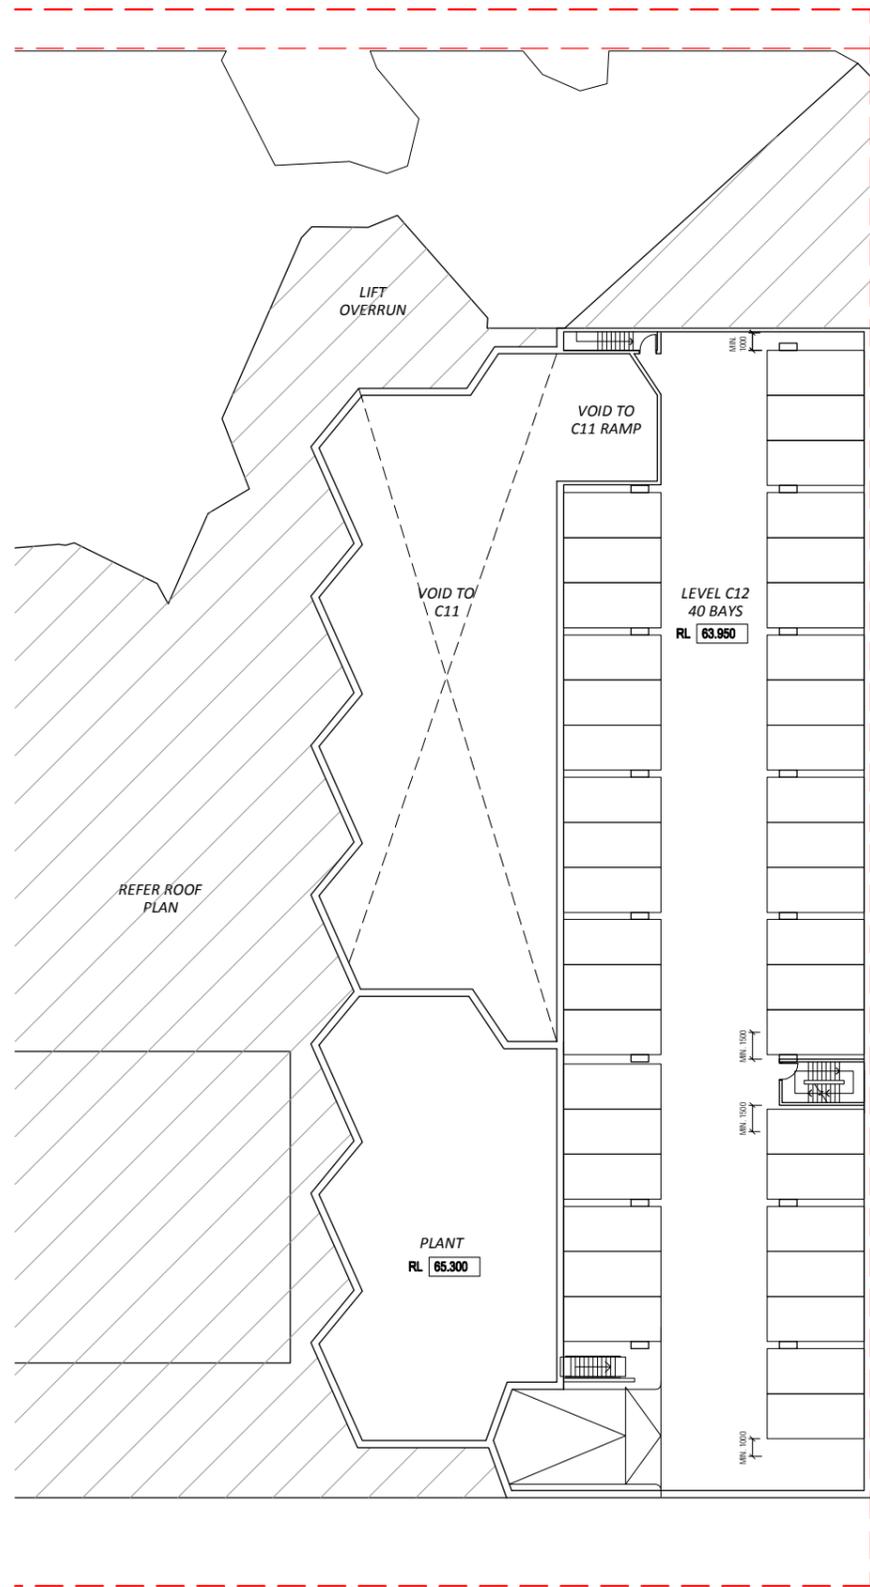

NOTES
 ALL DIMENSIONS ARE IN MILLIMETERS. DO NOT SCALE DRAWINGS.
 ENSURE THIS DRAWING HAS BEEN PRINTED TO SCALE BY CHECKING
 MEASURING BAR BOTTOM LEFT CORNER. VERIFY ALL DIMENSIONS ON
 SITE BEFORE COMMENCING ANY WORK OR SHOP DRAWINGS OR
 ORDERING ANY MATERIALS.

AMENDMENT NOTES FOR THIS ISSUE
 ONLY AMENDMENTS SINCE LAST ISSUE ARE SHOWN

REV	REASON FOR THIS ISSUE	DATE
21	GENERAL ISSUE	19/07/16



LEVEL 11/ 522 FLINDERS LANE MELBOURNE VICTORIA 3000 AUS
 T/ 03 9613 1888 F/ 03 9613 1889
 E/ mail@armarchitecture.com.au W/ armarchitecture.com.au
 ABN 22 476 949 399

PROJECT
**JOONDALUP PERFORMING
 ARTS AND CULTURAL FACILITY**

3 TEAKLE COURT, JOONDALUP, WA 3000, AUSTRALIA

CITY OF JOONDALUP

90 BOAS AVENUE, JOONDALUP, WA 6027 AUSTRALIA

TITLE
CARPARK LEVEL C12

DATE	19/07/16	PRELIMINARY
DRAWN	####	
T. LEADER	AL	JOB NUMBER 0836
SCALE	1:200	DRAWING NO. SD-A1023 [21]

1 Carpark Level C12
 Sc 1:200



Architecture
Urban Design
Masterplanning
Interiors

Perth
L2/ 1002 Hay Street Perth WA 6000 AUS
T/ +61 8 6102 4030

Melbourne
L11/ 522 Flinders Lane Melbourne Vic 3000 AUS
T/ +61 3 8613 1888

E/ mail@armarchitecture.com.au
www.armarchitecture.com.au

