




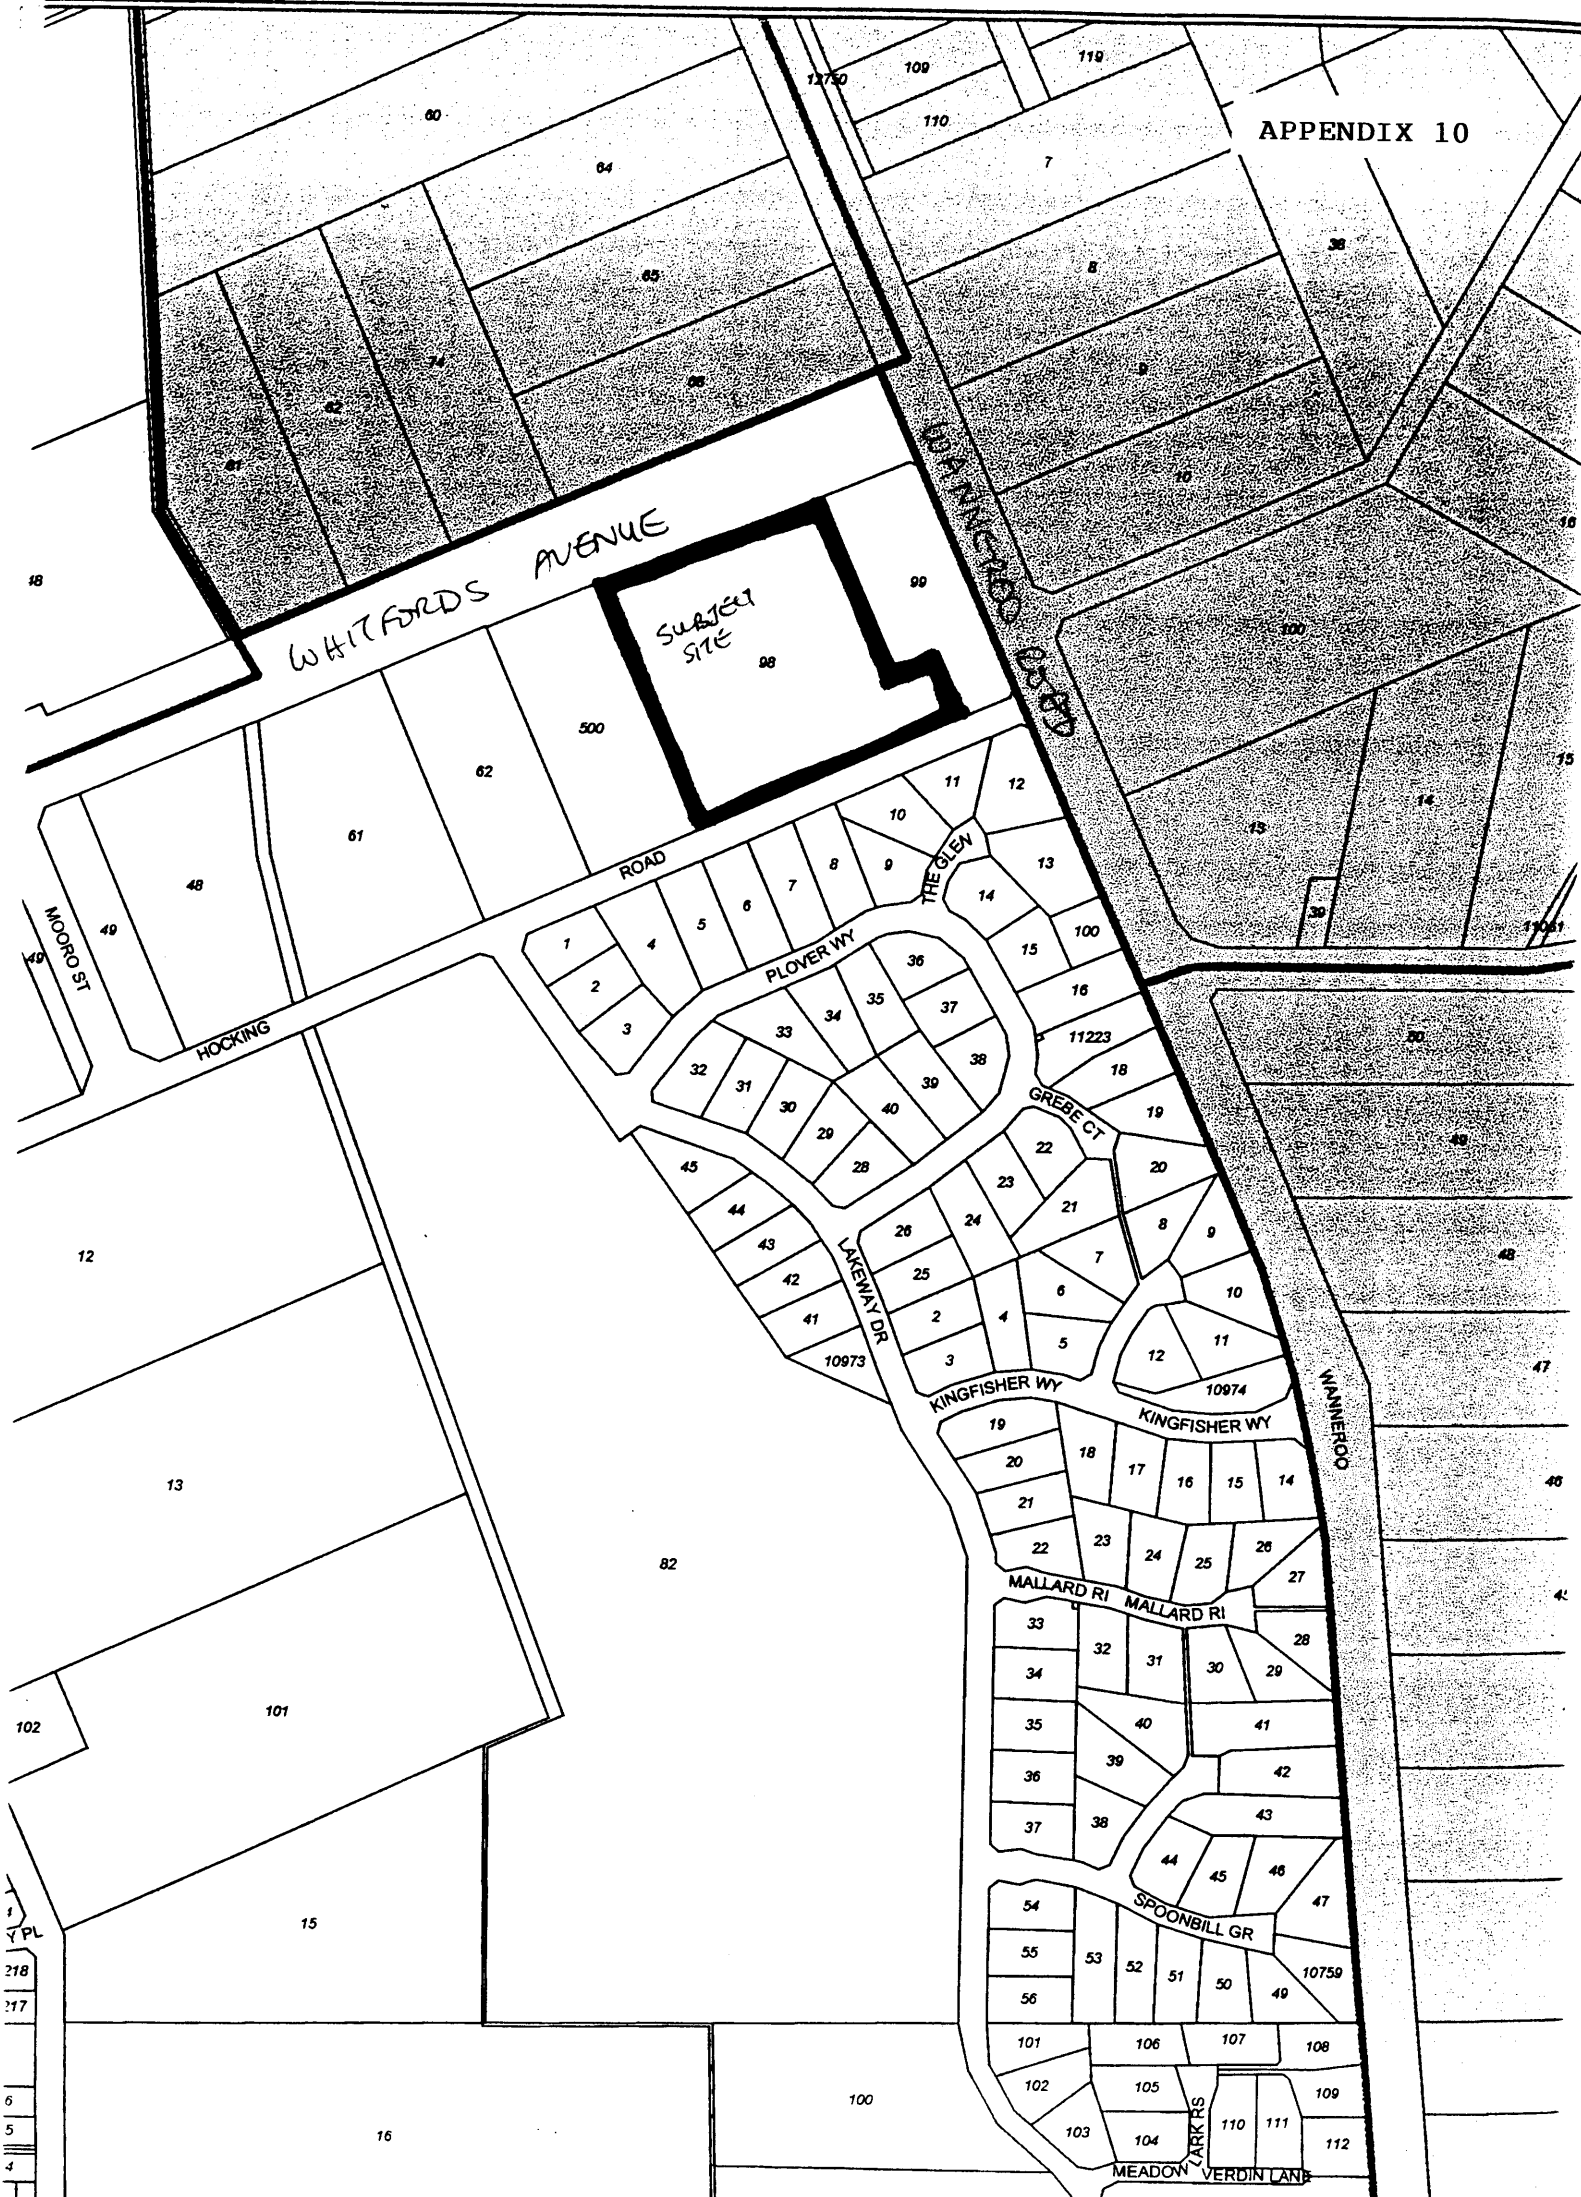

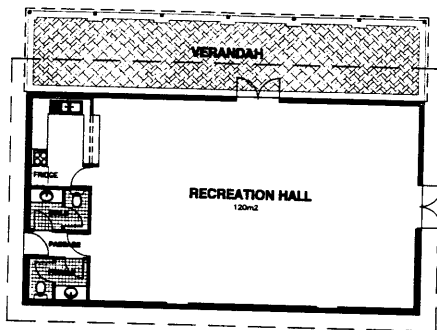


FLOOR PLAN
SCALE 1:100
PROPOSED RECREATION HALL

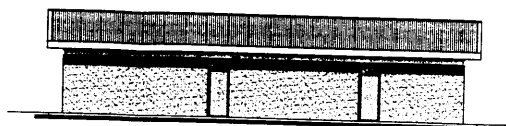


SOUTH ELEVATION
SCALE 1:100




EAST ELEVATION
SCALE 1:100

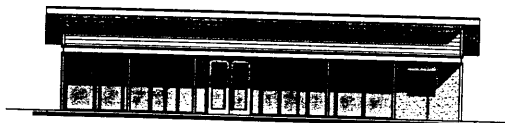

NORTH ELEVATION
SCALE 1:100

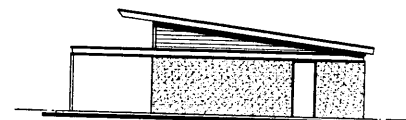

WEST ELEVATION
SCALE 1:100

 

PART BOUNDARY FENCE ELEVATION
SCALE 1:200
FACING WHITFORDS AVENUE

FILENAME 9803-SK2-1-2.dwg
PLOTDATE 13 09 2000 9:52 AM

REV	DATE	REMARKS	REV	DATE	REMARKS
A			1		
B			2		
C			3		
D			4		



PROPOSED ADDITIONS TO EXISTING CHEROKE VILLAGE CARAVAN PARK
ON LOT 98 HOCKING ROAD, KINGSLEY
FOR : MAITLAND - HOUSE PTY LTD




MEYER SHIRCORE
ARCHITECTS
100/101 HOCKING ROAD, KINGSLEY
Tel 08 8321 8511
Fax 08 8321 8511
Website: <http://www.meyer-shircore.com.au>

19 Colterline St
SubArea 8008
Western Australia
Tel 08 8321 8511

Rev: 8000
Rev: 8000
Rev: 8000
Rev: 8000

PROJECT N:
5903
Sheet 2 of 3
DWG No **SK 2** REV: No **A**

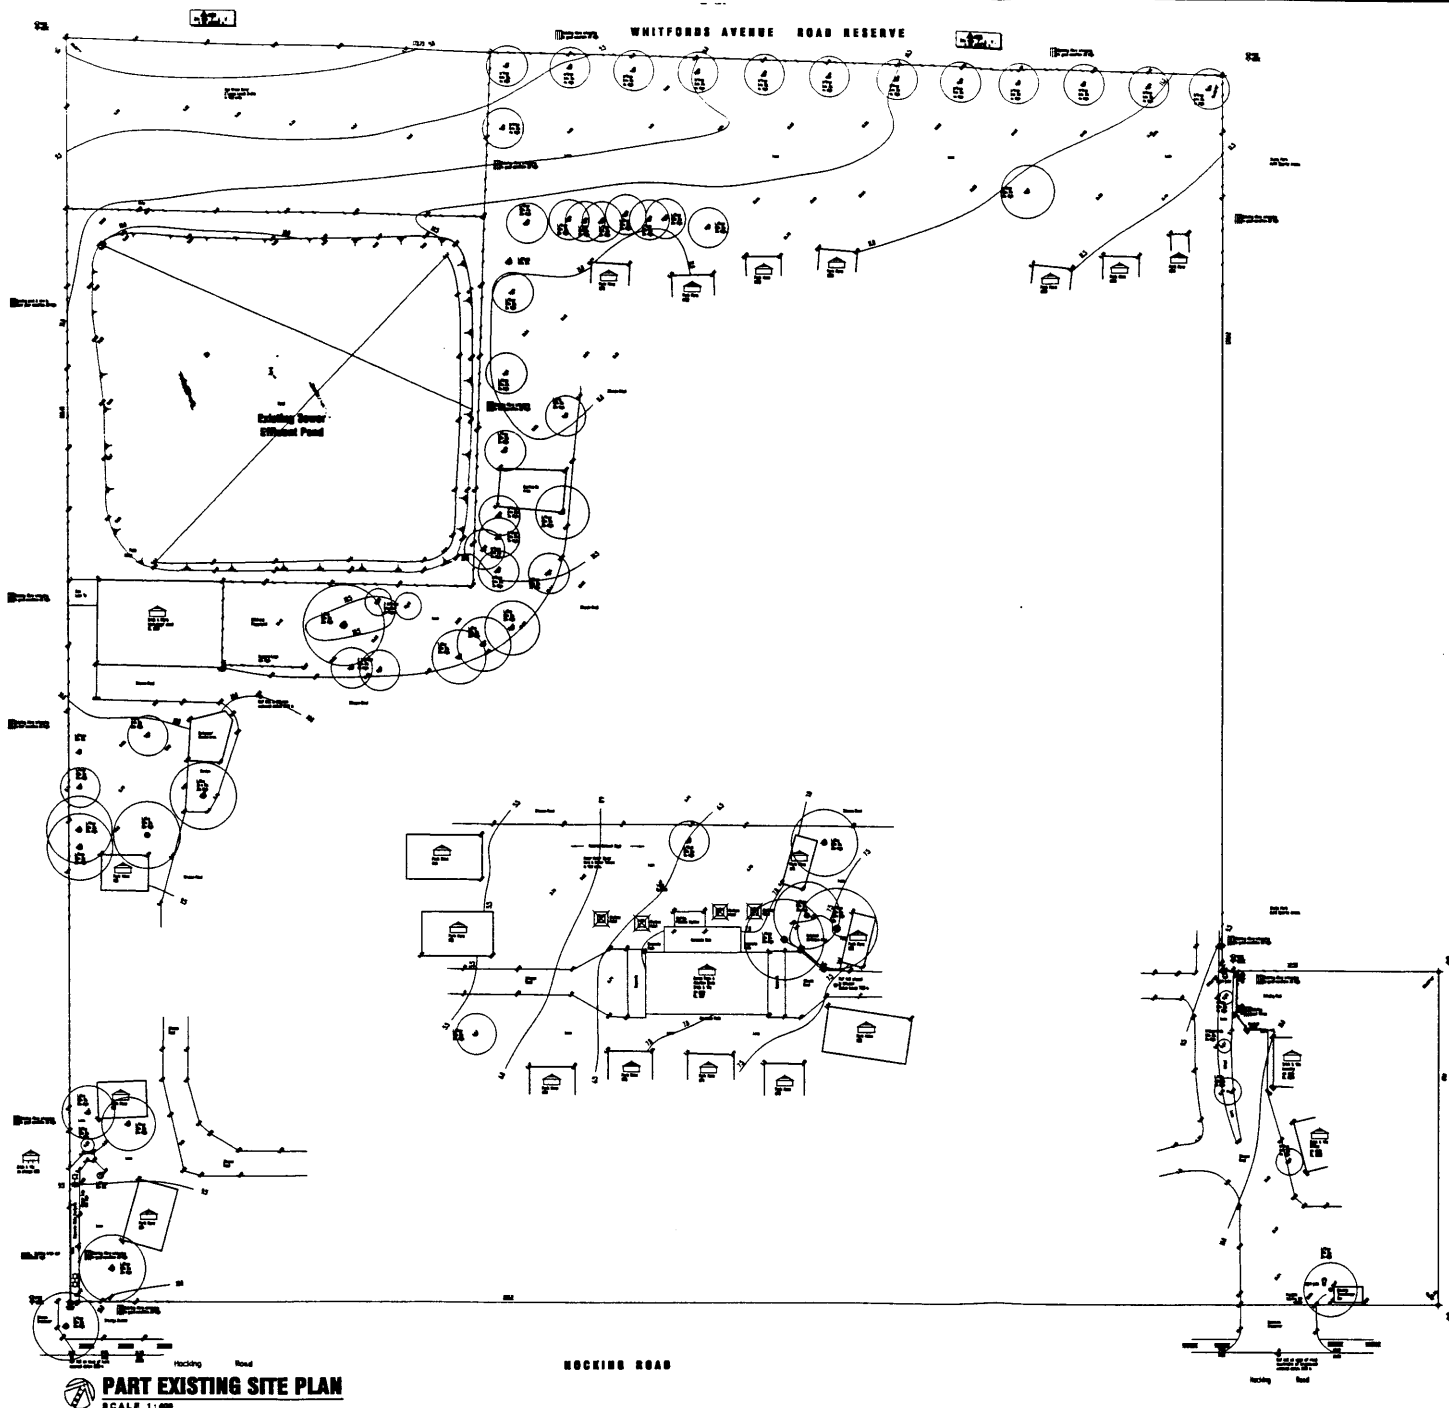

FILENAME: 5903-SK2-2-2.dwg
PLOTDATE: 13.09.2000 9:54 AM

REV	DATE	REMARKS	REV	DATE	REMARKS
1			1		
2			2		
3			3		



PROPOSED ADDITIONS TO EXISTING CHEROKEE VILLAGE CARAVAN PARK
ON LOT 98 HOCKING ROAD, KINGSLEY
FOR : MAITLAND - HOUSE PTY LTD



MEYER SHIRCORE
ARCHITECTS
18 Catherine St
Subiaco 6008
Western Australia
Tel 08 9381 8511
Email: msh@meyshircore.com.au
Website: http://www.meyershircore.com.au

18 Catherine St
Subiaco 6008
Western Australia
Tel 08 9381 8511
Fax 08 9380 1330

PROJECT No
5903
Sheet 2 of 4
DWG No **SK 2** REV No