


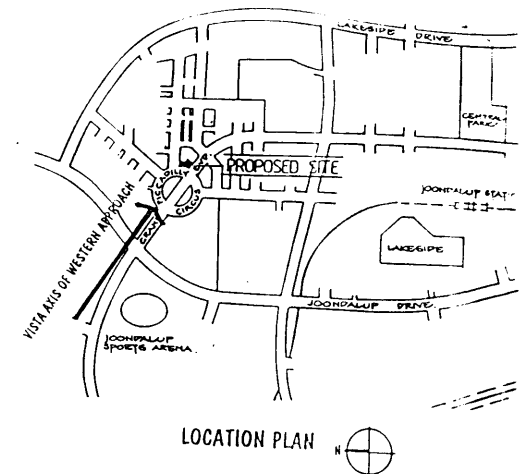

NOTTINGHILL APARTMENT BLOCK
FAMILY STYLE 3 BEDROOM APARTMENTS ADDRESSING
NOTTINGHILL STREET CONTINUES STREETSCAPE ARTICULATION OF
ESTABLISHED HOUSING.

POOL VIEW APARTMENTS
GENEROUS NORTHERN FACING TERRACES ADDRESS POOL AND
AMENITIES AREA.

ADJOINING 2 LEVEL APARTMENTS

ADJOINING CAR BAYS

WESTERN POWER EASEMENT

POOL VIEW APARTMENTS
PROPOSED CARPARK & APARTMENT BLOCK

ADJOINING GARAGES

ADJOINING 3 LEVEL APARTMENTS

GRAND PROMENADE APARTMENT BLOCK
PROPOSED APARTMENT BLOCK

GRAND PROMENADE

LANDSCAPED TRAFFIC ISLAND

GRAND PROMENADE APARTMENT BLOCK
ADDRESSES ZERO SETBACK OF COMMERCIAL URBAN FABRIC,
WITH THE ABILITY TO CONVERT GROUND FLOOR APARTMENTS TO
COMMERCIAL TENANCIES WITH FOOTPATH AWNINGS.

URBAN LANDMARK FEATURE
WESTERN APPROACH FROM GRAND PROMENADE FOCUSED ON
URBAN LANDMARK FEATURE

VISTA AXIS OF WESTERN APPROACH




Nottinghill Development (Pty) Limited
100 0000 0000 0000 0000 0000 0000 0000

APPENDIX 24

0 2 4 6 8 10
SCALE
PROJECT NO : 0014
DATE : SEPTEMBER 2000
DRAWING NO : SK1
REVISION : A



SITE PLAN

NOTTINGHILL DEVELOPMENT
JOONDALUP APARTMENTS
LOTS 63 & 64 GRAND PROMENADE
JOONDALUP W.A


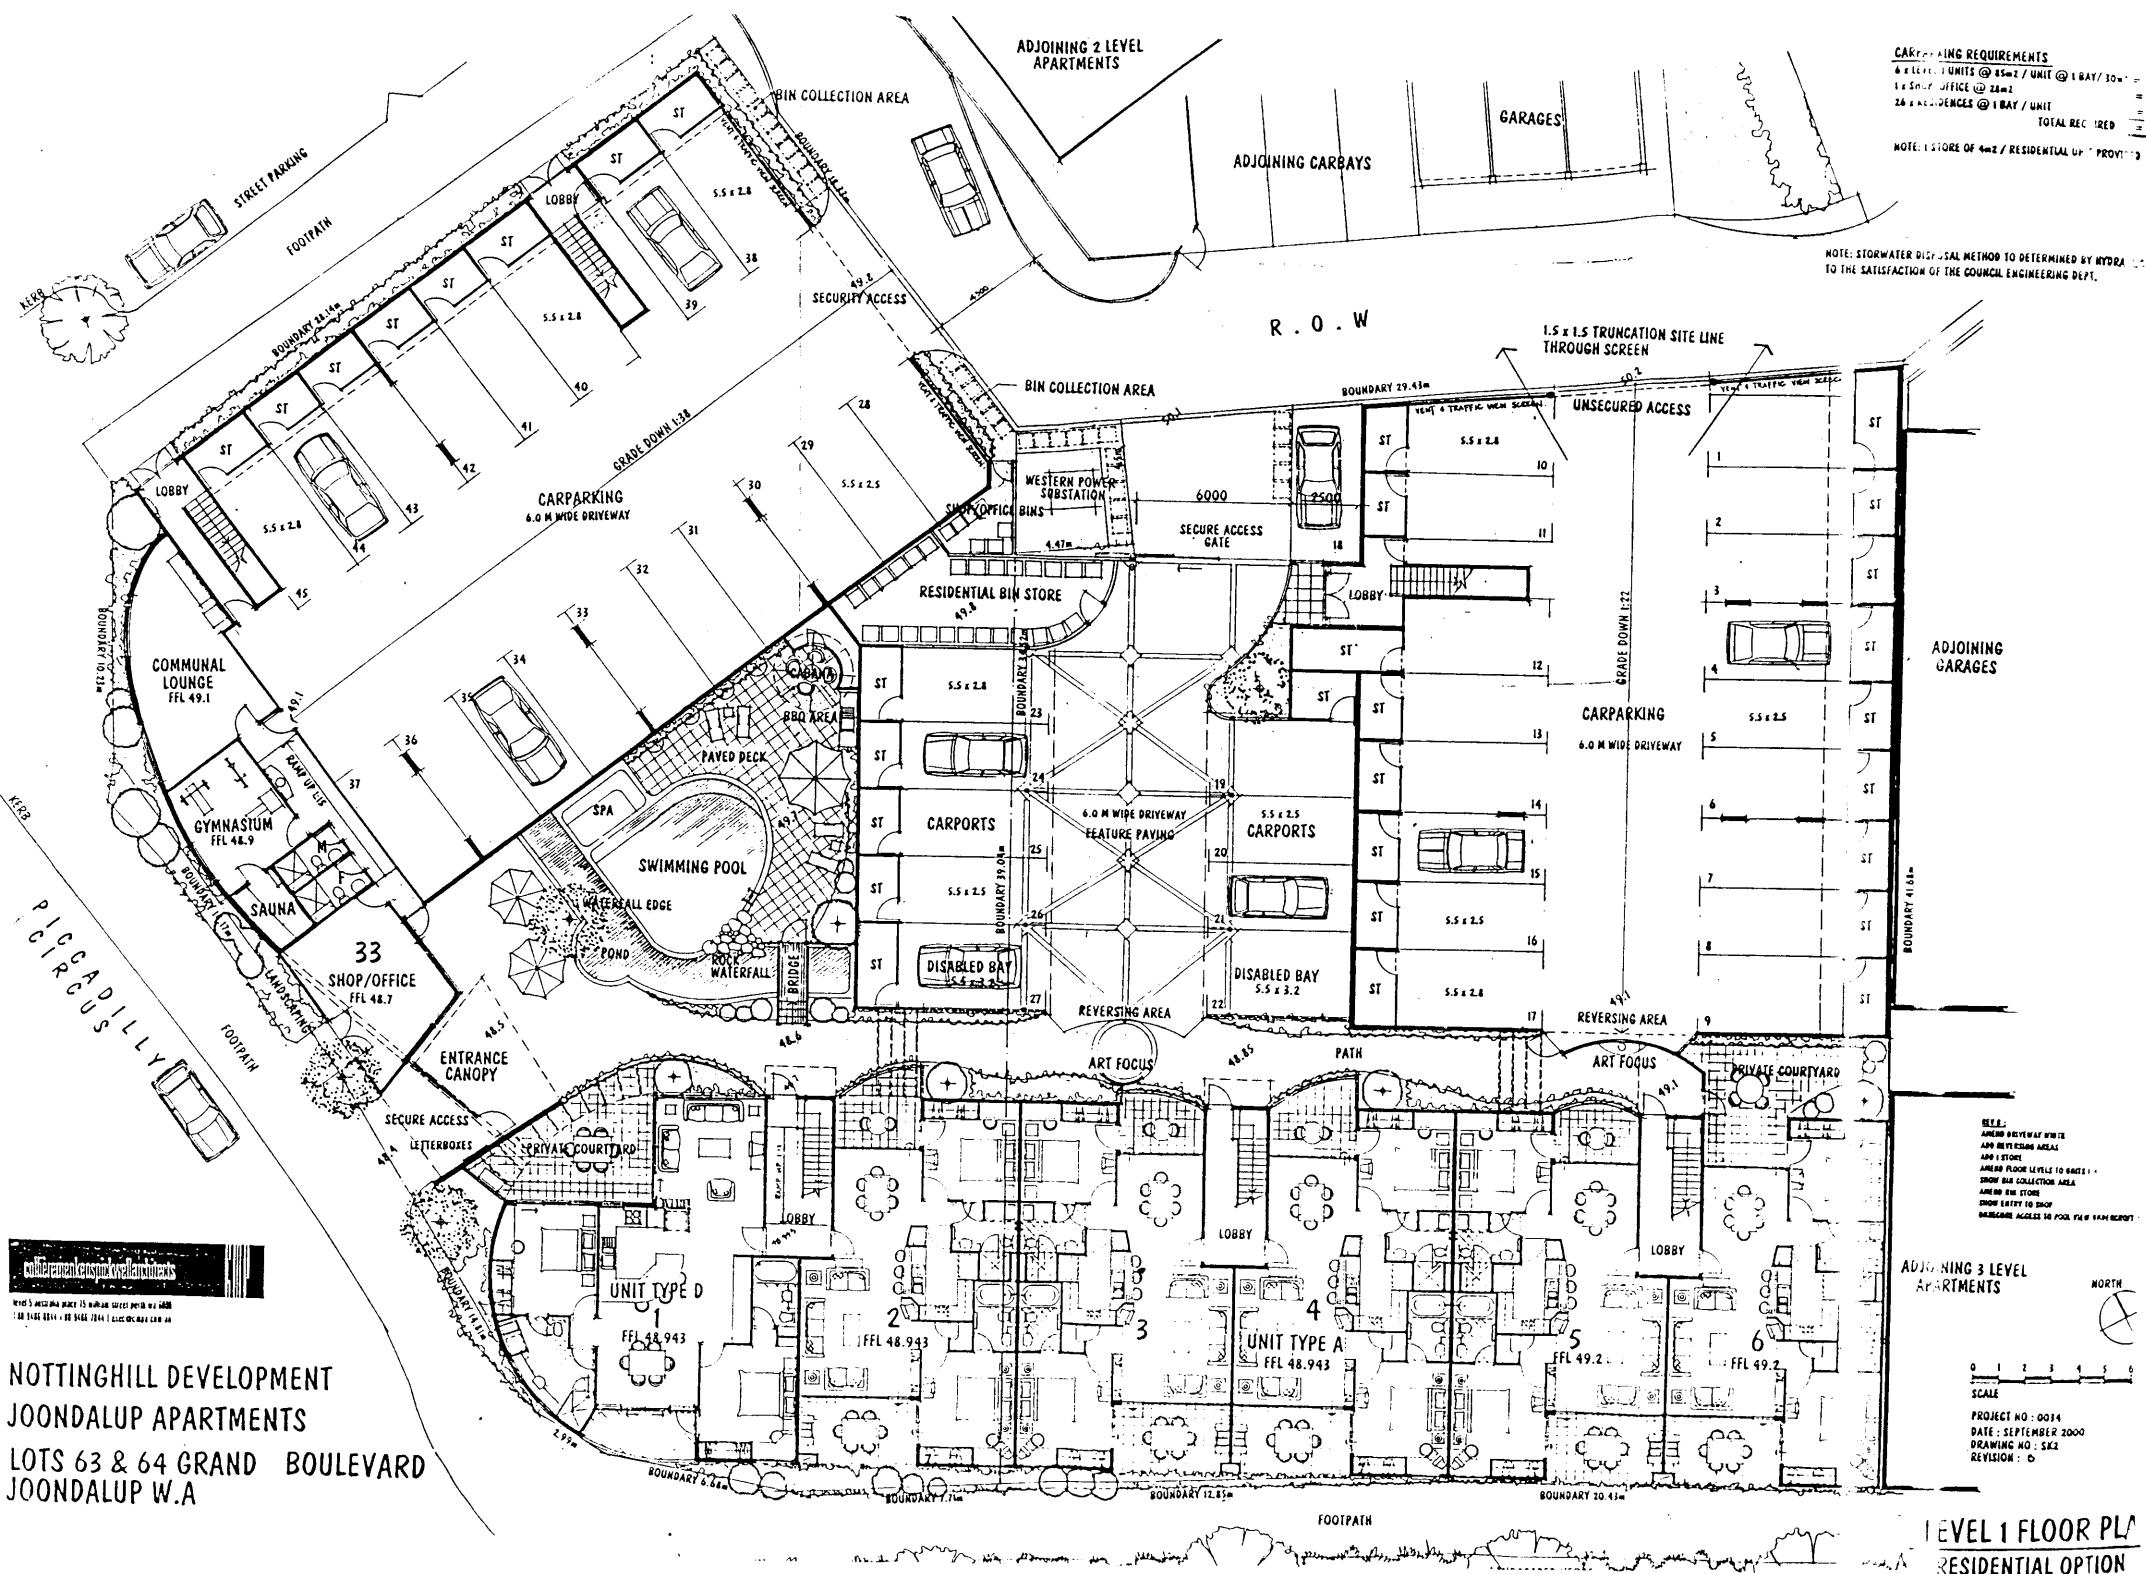


ATTACHMENT : 1

ATTACHINGHILL DEVELOPMENT
ONDALUP APARTMENTS
S 63 & 64 GRAND PROMENADE
ONDALUP W.A

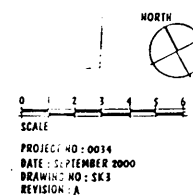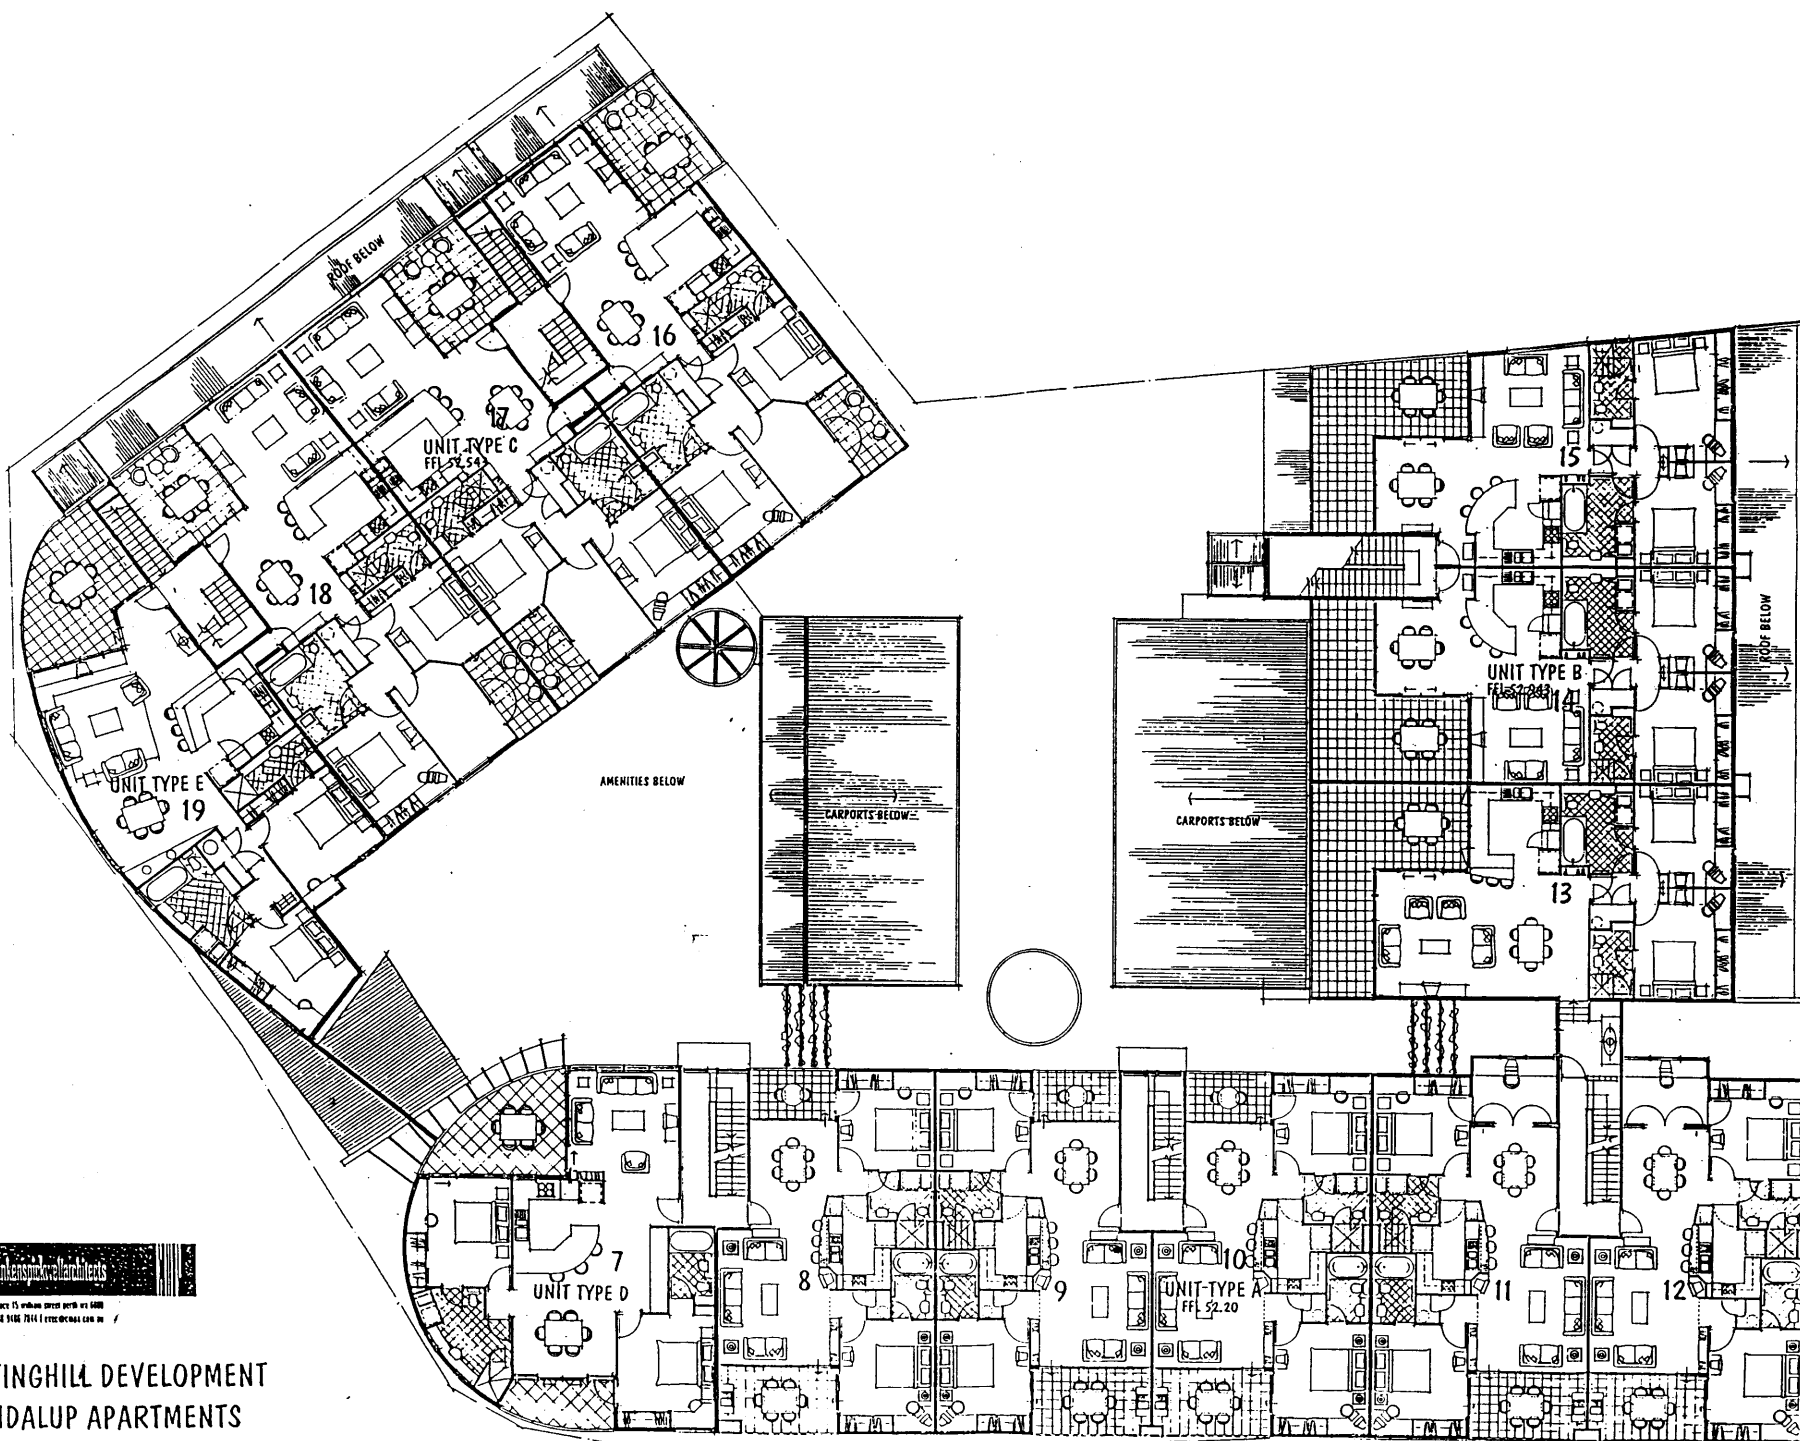

LEVEL 2 FLOOR PLAN

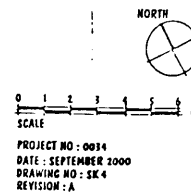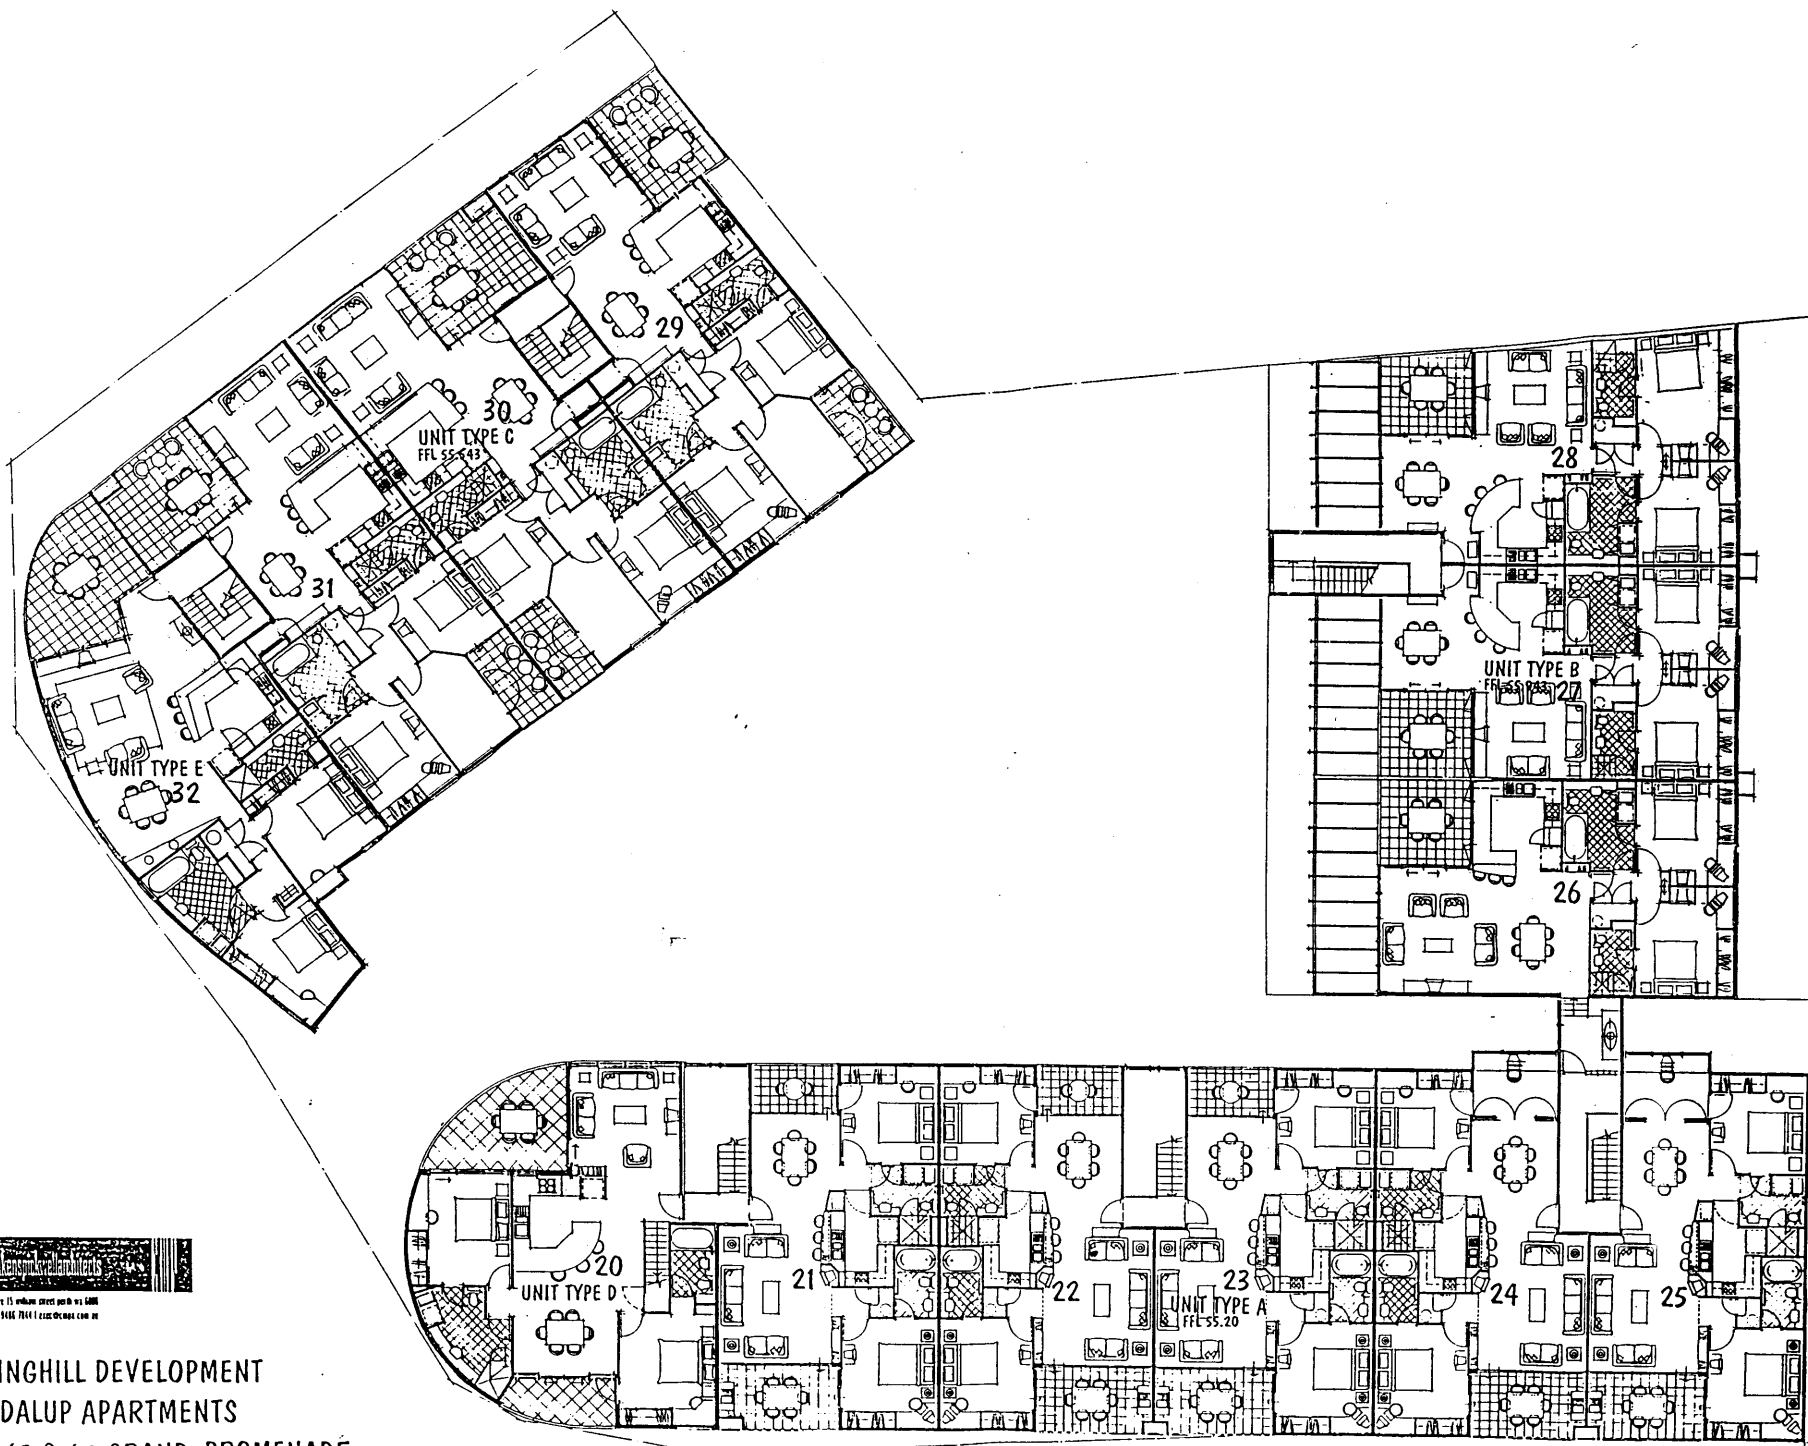

LEVEL 3 FLOOR PLAN




ATTENDINGHILL DEVELOPMENT
ONDALUP APARTMENTS
UNITS 63 & 64 GRAND PROMENADE
ONDALUP W.A



NORTH ELEVATION
NOTTINGHILL APARTMENT BLOCK

COLOR AND MATERIAL PALETTE
APARTMENT BUILDINGS FEATURE RENDERED AND COURED DADO
WITH FACE BRICKWORK IN THREE COMPLIMENTRY COLOUR TONES
ABOVE, CROWNED WITH QUALITY GLAZED ROOF TILES.

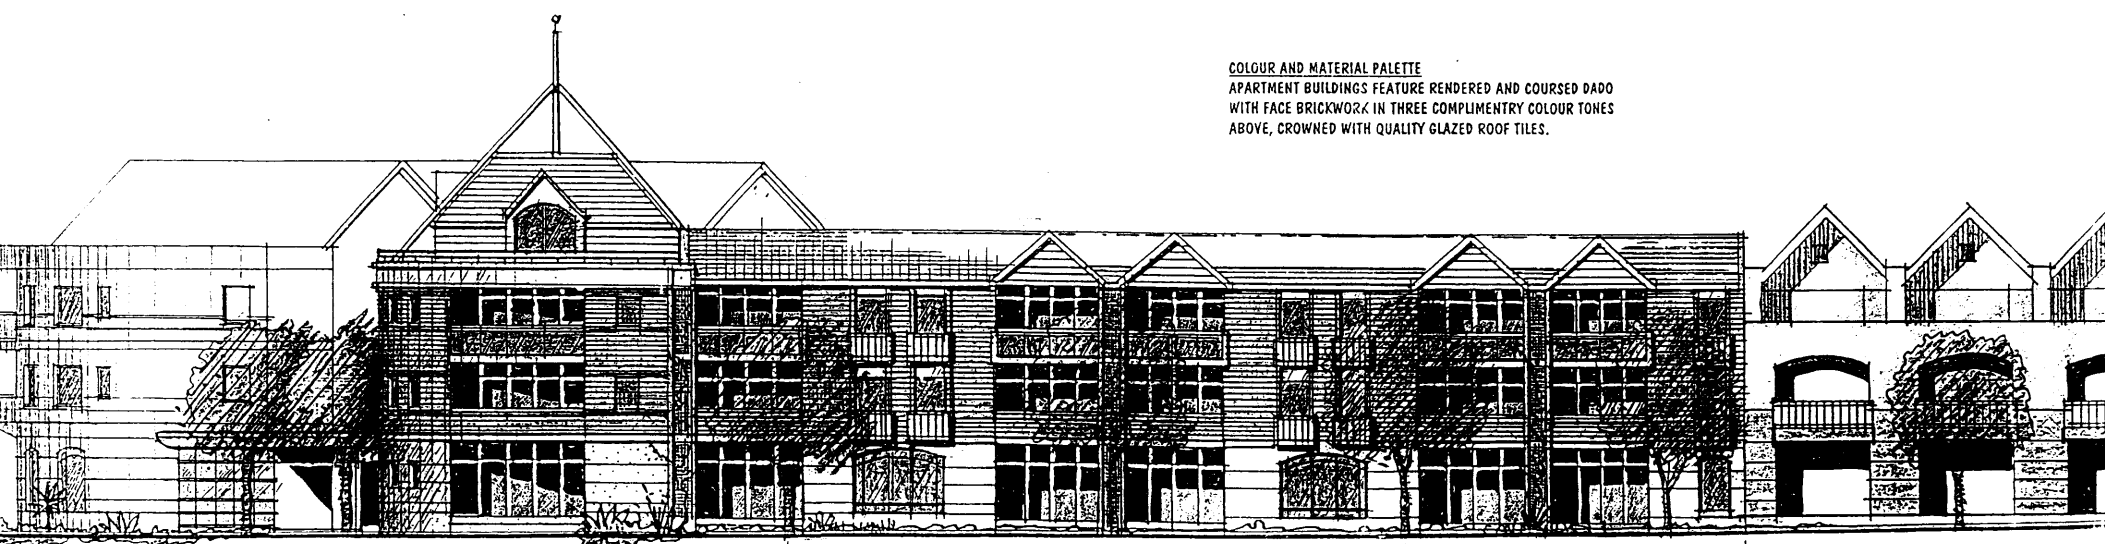

SOUTH WEST ELEVATION
VIEW FROM GRAND PROMENADE
GRAND PROMENADE APARTMENT BLOCK

PROPOSED DEVELOPMENT EXISTING DEVELOPMENT

www.spinwalland.co.uk
01444 178 3100 7044 (residential only)

NOTTINGHILL DEVELOPMENT
ONDALUP APARTMENTS
LOTS 63 & 64 GRAND PROMENADE
ONDALUP W.A






GRAND PROMENADE STREETSCAPE

0 1 2 3 4 5 6 M
SCALE
PROJECT NO : 0014
DATE : SEPTEMBER 2020
DRAWING NO : 548
REVISION : A

ELEVATIONS

COLOUR AND MATERIAL PALETTE
APARTMENT BUILDINGS FEATURE RENDERED AND COURSED DADO
WITH FACE BRICKWORK IN THREE COMPLIMENTRY COLOUR TONES
ABOVE, CROWNED WITH QUALITY GLAZED ROOF TILES.

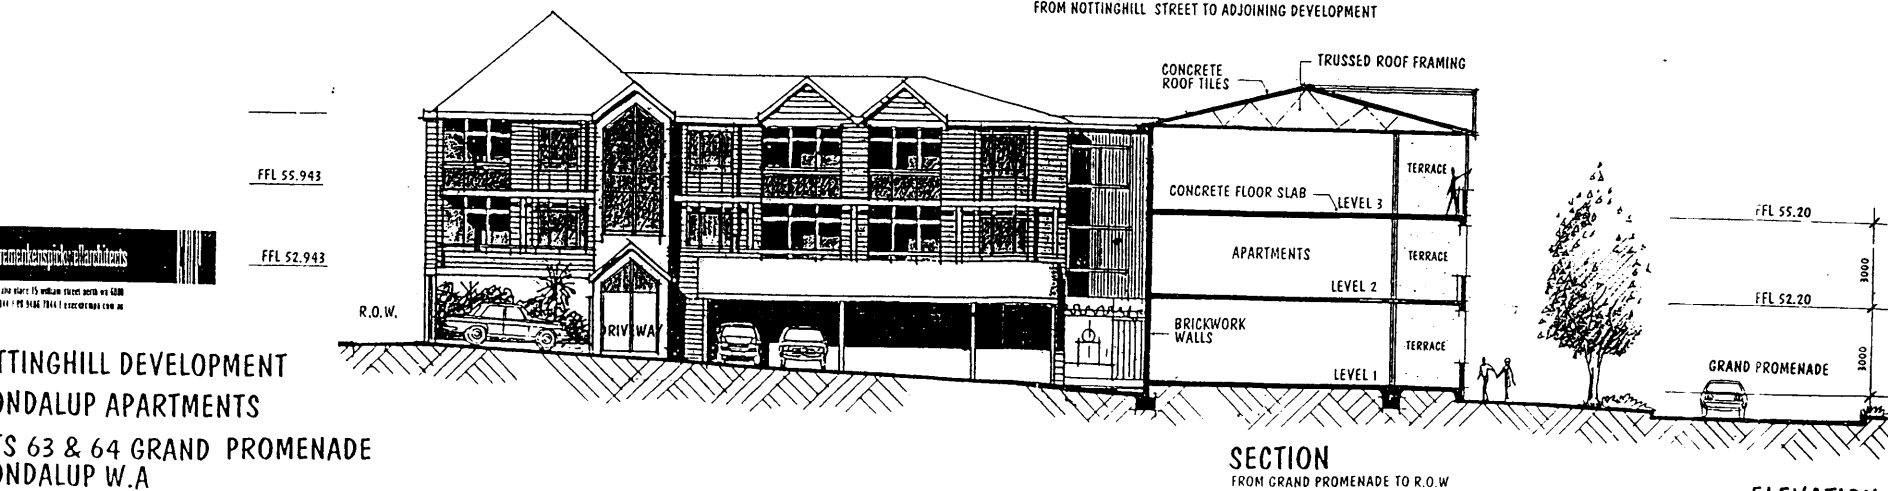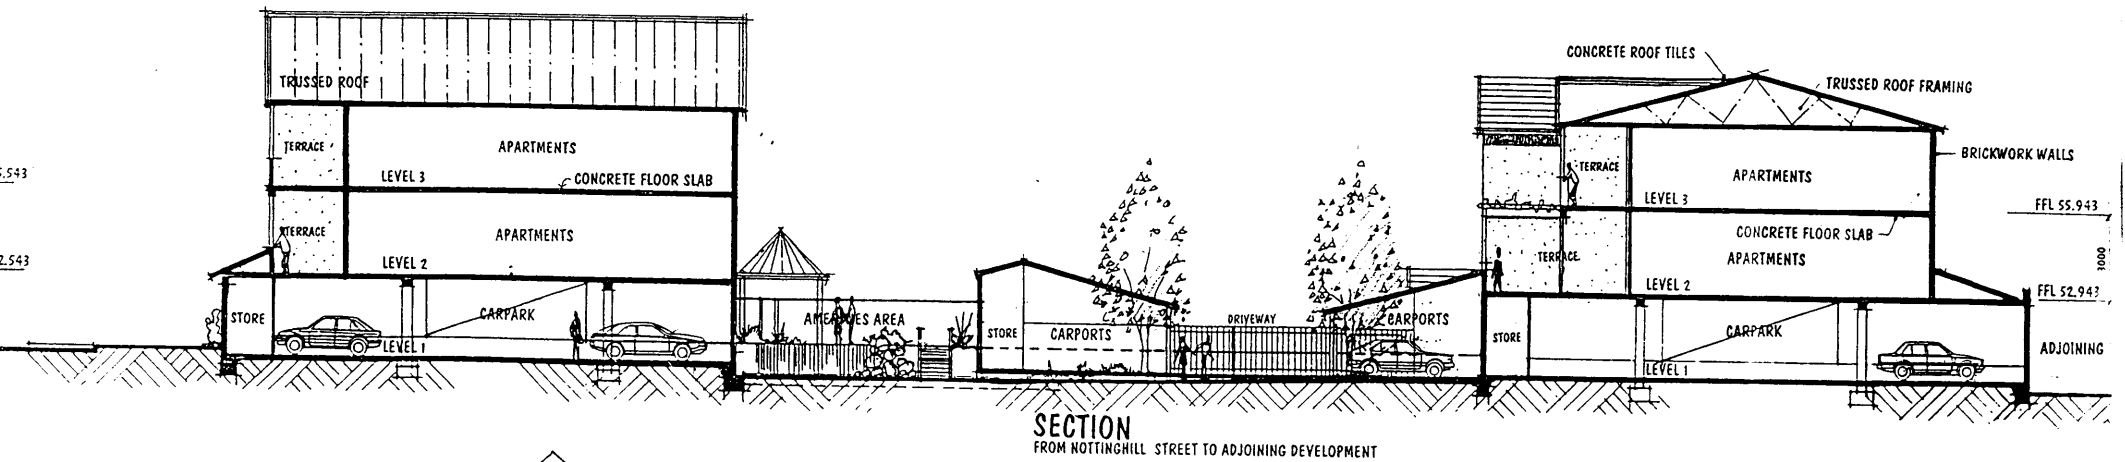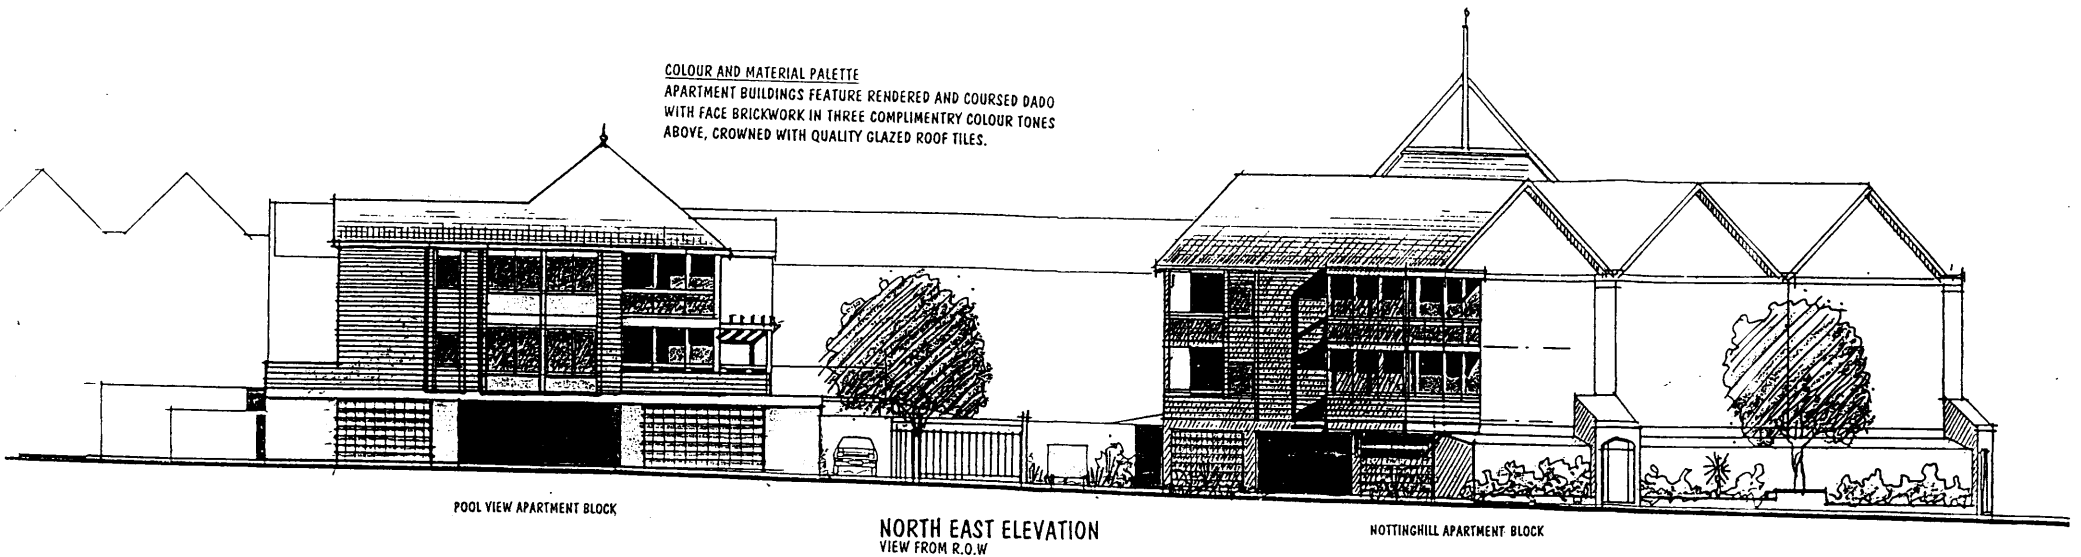

NOTTINGHILL DEVELOPMENT
ONDALUP APARTMENTS
S 63 & 64 GRAND PROMENADE
ONDALUP W.A

ELEVATION AND SECTIONS