


NEW NORTHERN ENTRY - ELEVATION

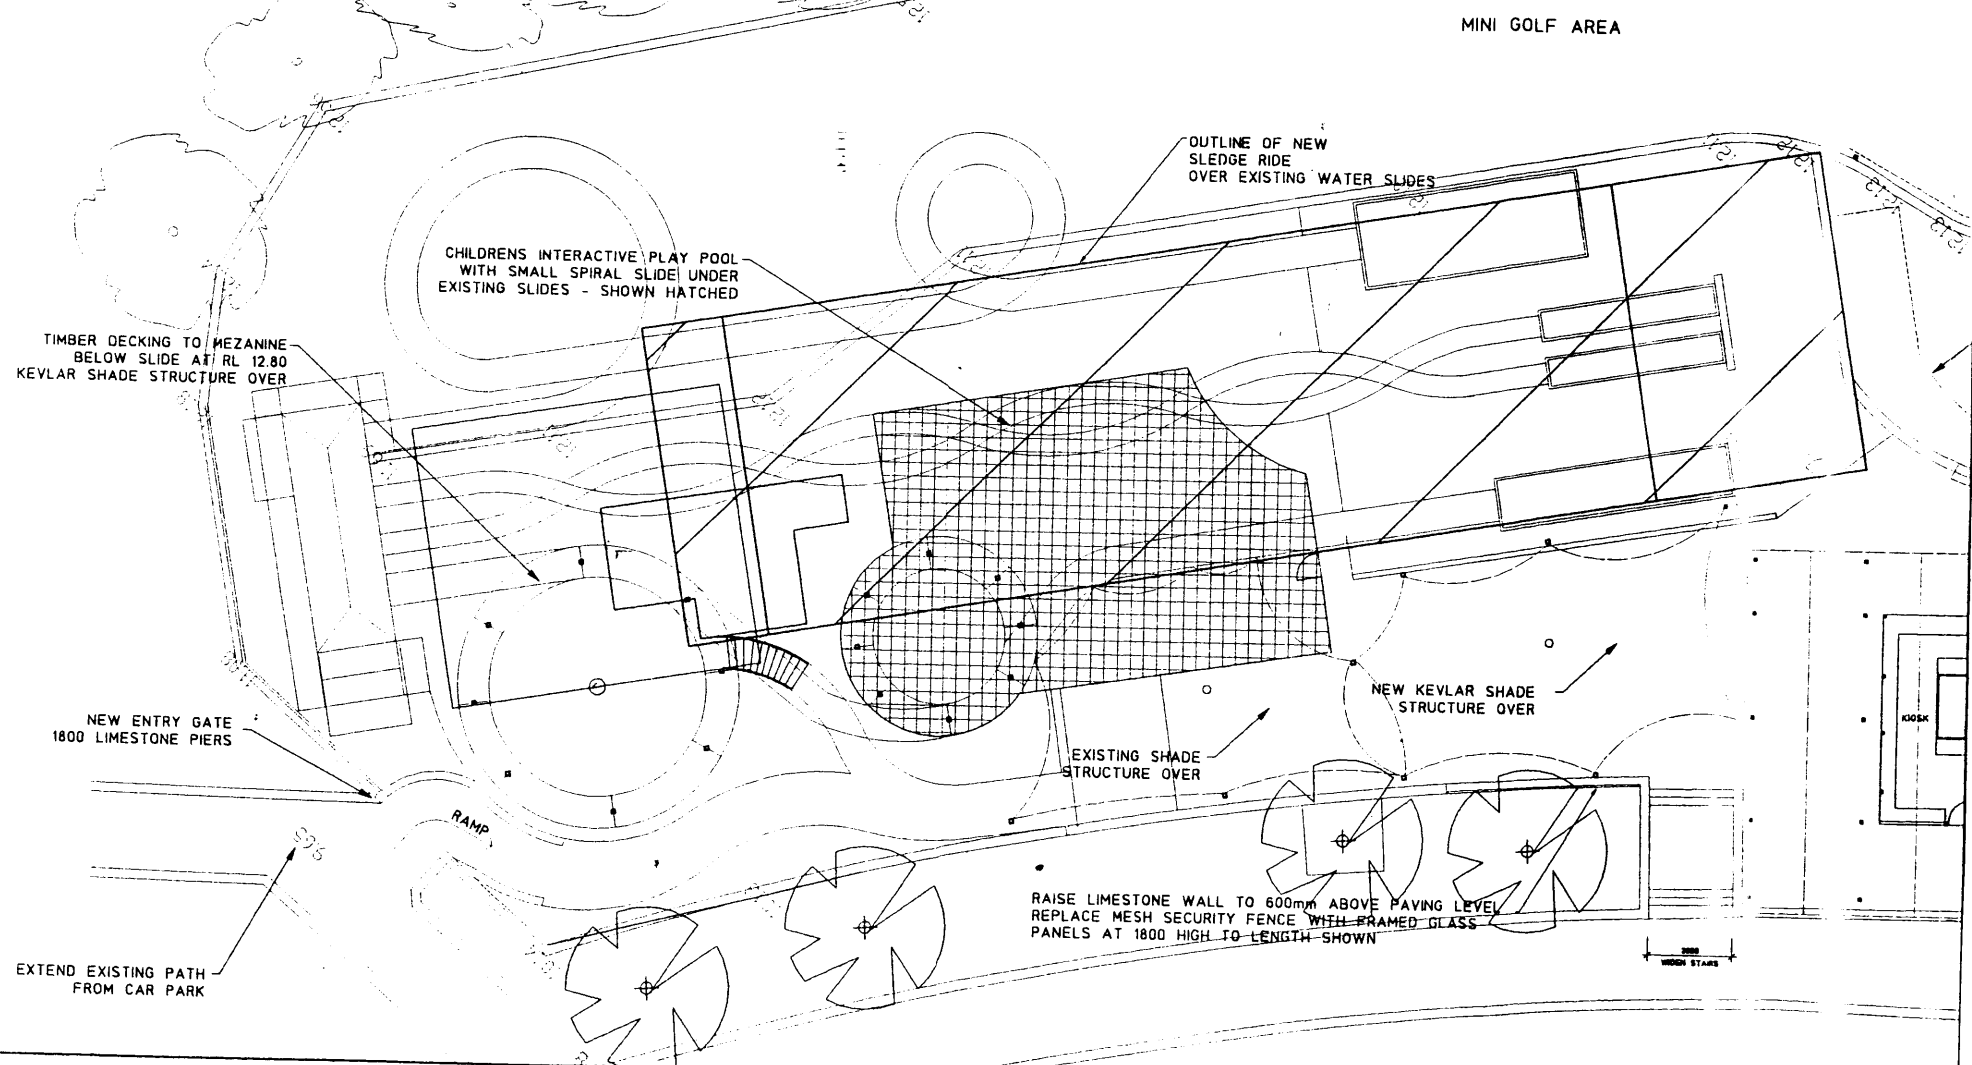

ODETTE SMITH DESIGN



16 OTWAY STREET SWANBOURNE : TELEPHONE 384 4546

PROPOSED IMPROVEMENTS
THE GREAT ESCAPE
HILLARYS BOAT HARBOUR
HILLARYS

PLANS

DRAWN OAS
CHKD
SCALE 1:200
PLOT PREFIX NAME 123 456 789

B3

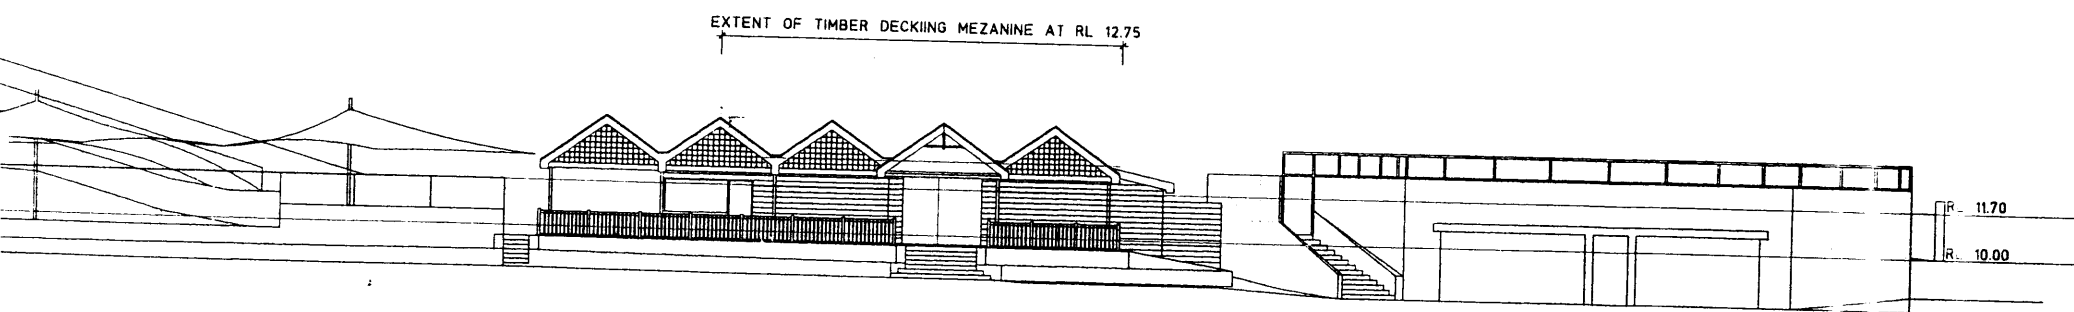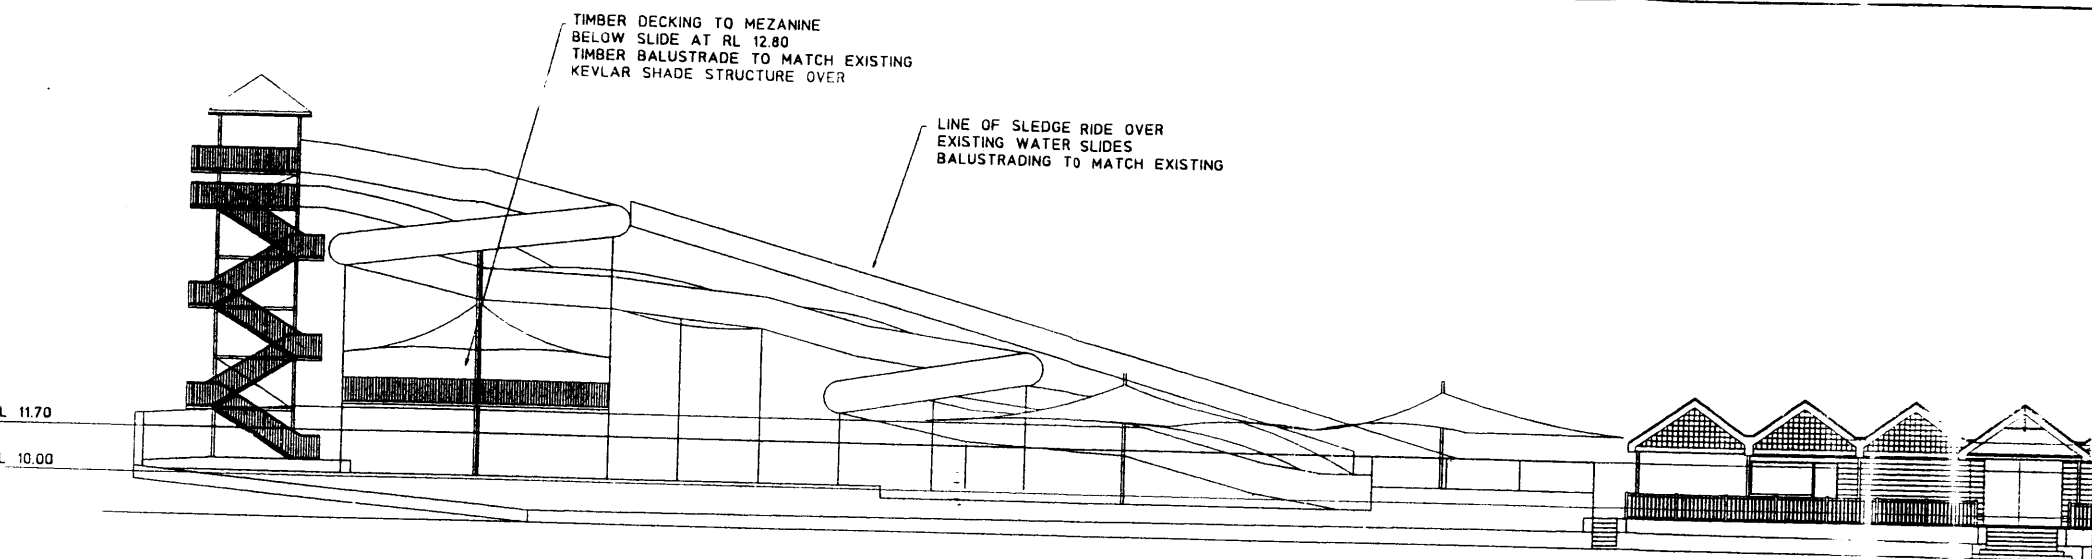

WEST ELEVATION

ODETTE SMITH DESIGN

16 OTWAY STREET SWANBOURNE : TELEPHONE 384 4546

PROPOSED IMPROVEMENTS
THE GREAT ESCAPE
HILLARYS BOAT HARBOUR
HILLARYS

PLANS

DRAWN
GAS

CHKD

SCALE
1:200


B4


FILE: FILENAME 05500

TIME


DATE



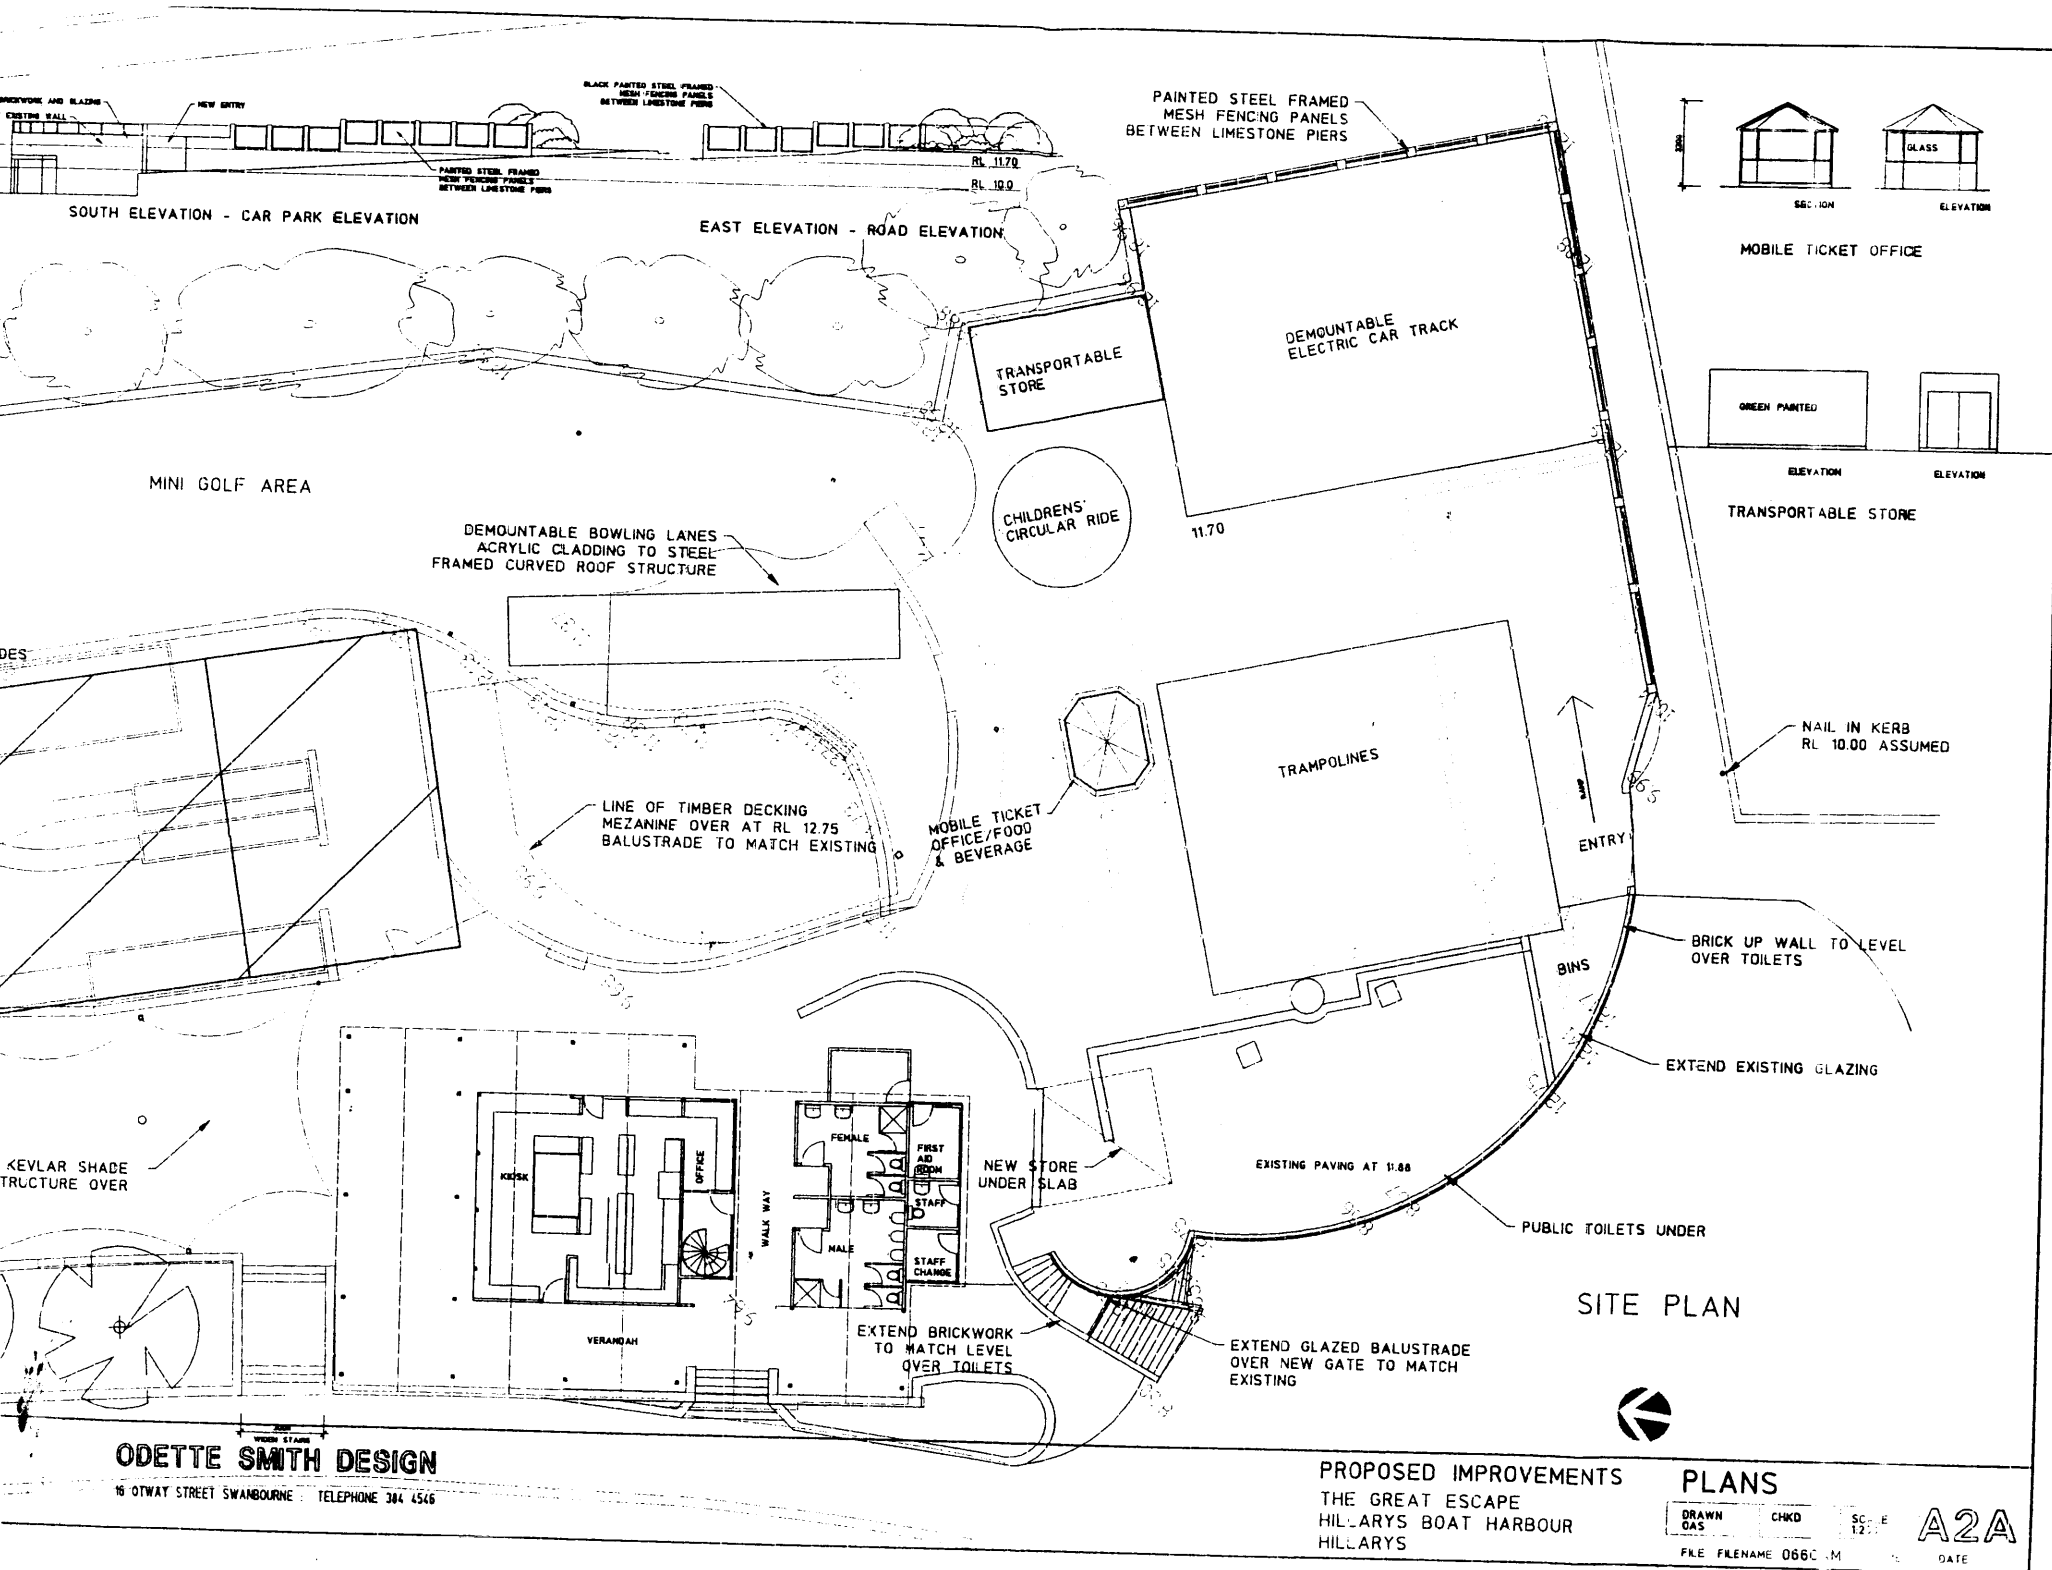

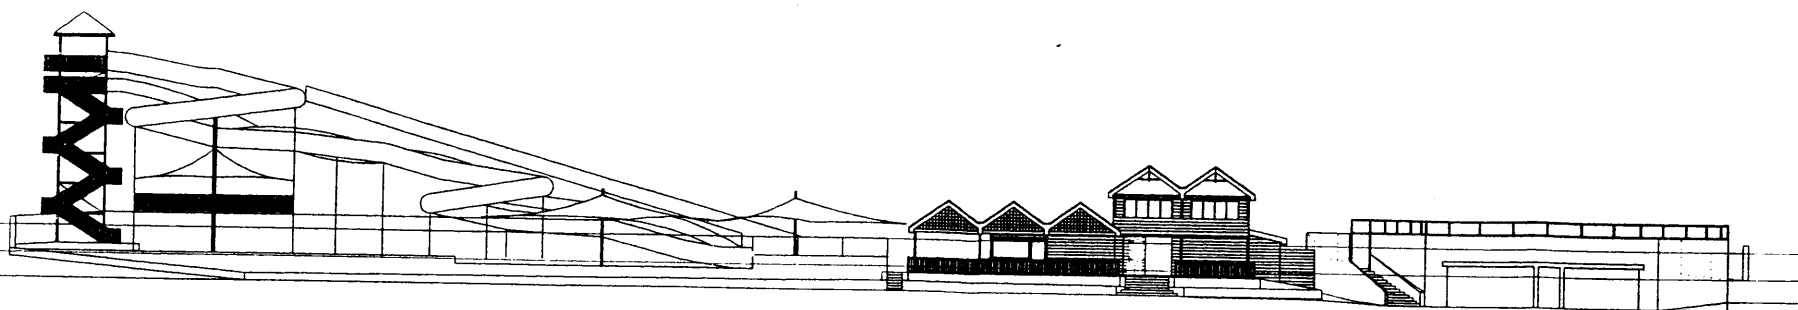

WEST ELEVATION

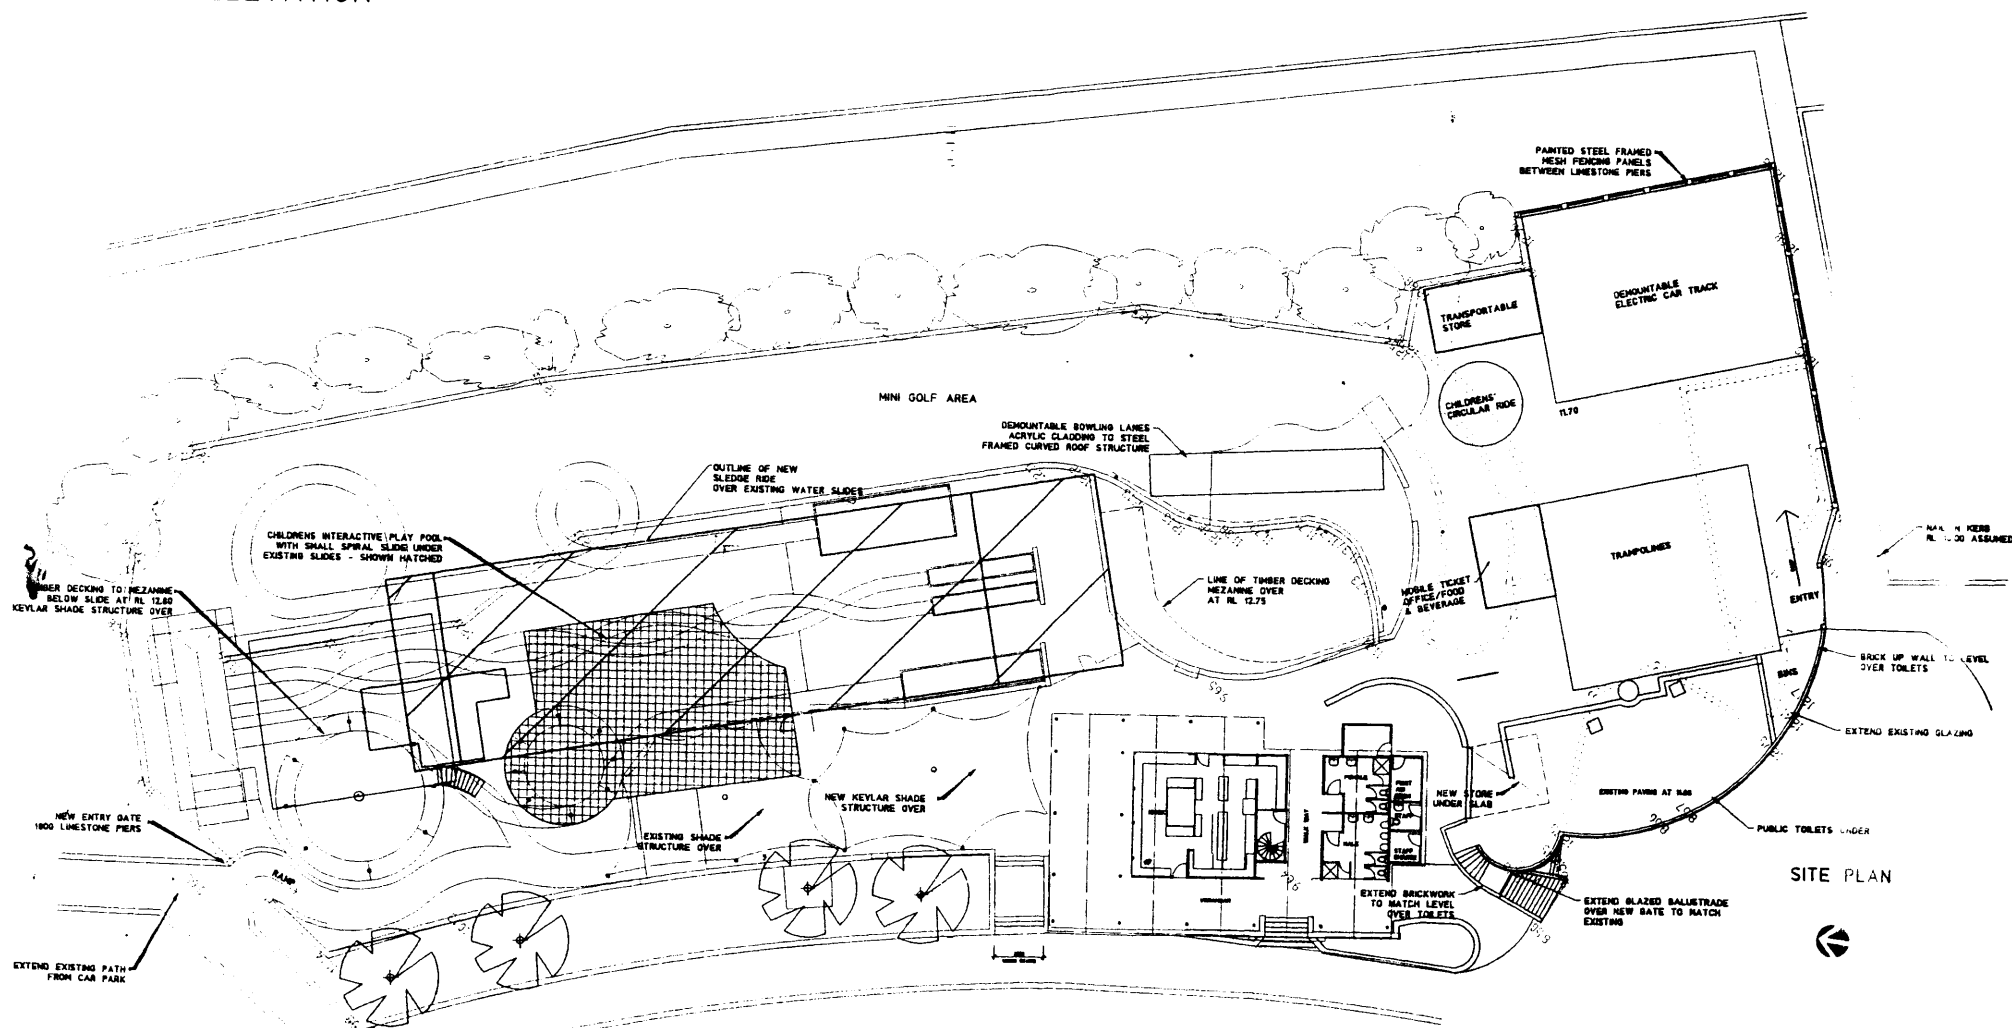

ODETTE SMITH DESIGN

16 OTWAY STREET SWANBOURNE : TELEPHONE 384 4546

PROPOSED IMPROVEMENTS
THE GREAT ESCAPE
HILLARYS BOAT HARBOUR
HILLARYS

PLANS

DRAWN OAS
CHKD
SCALE
FILE:FILENAME 066CAM

A2
DATE