




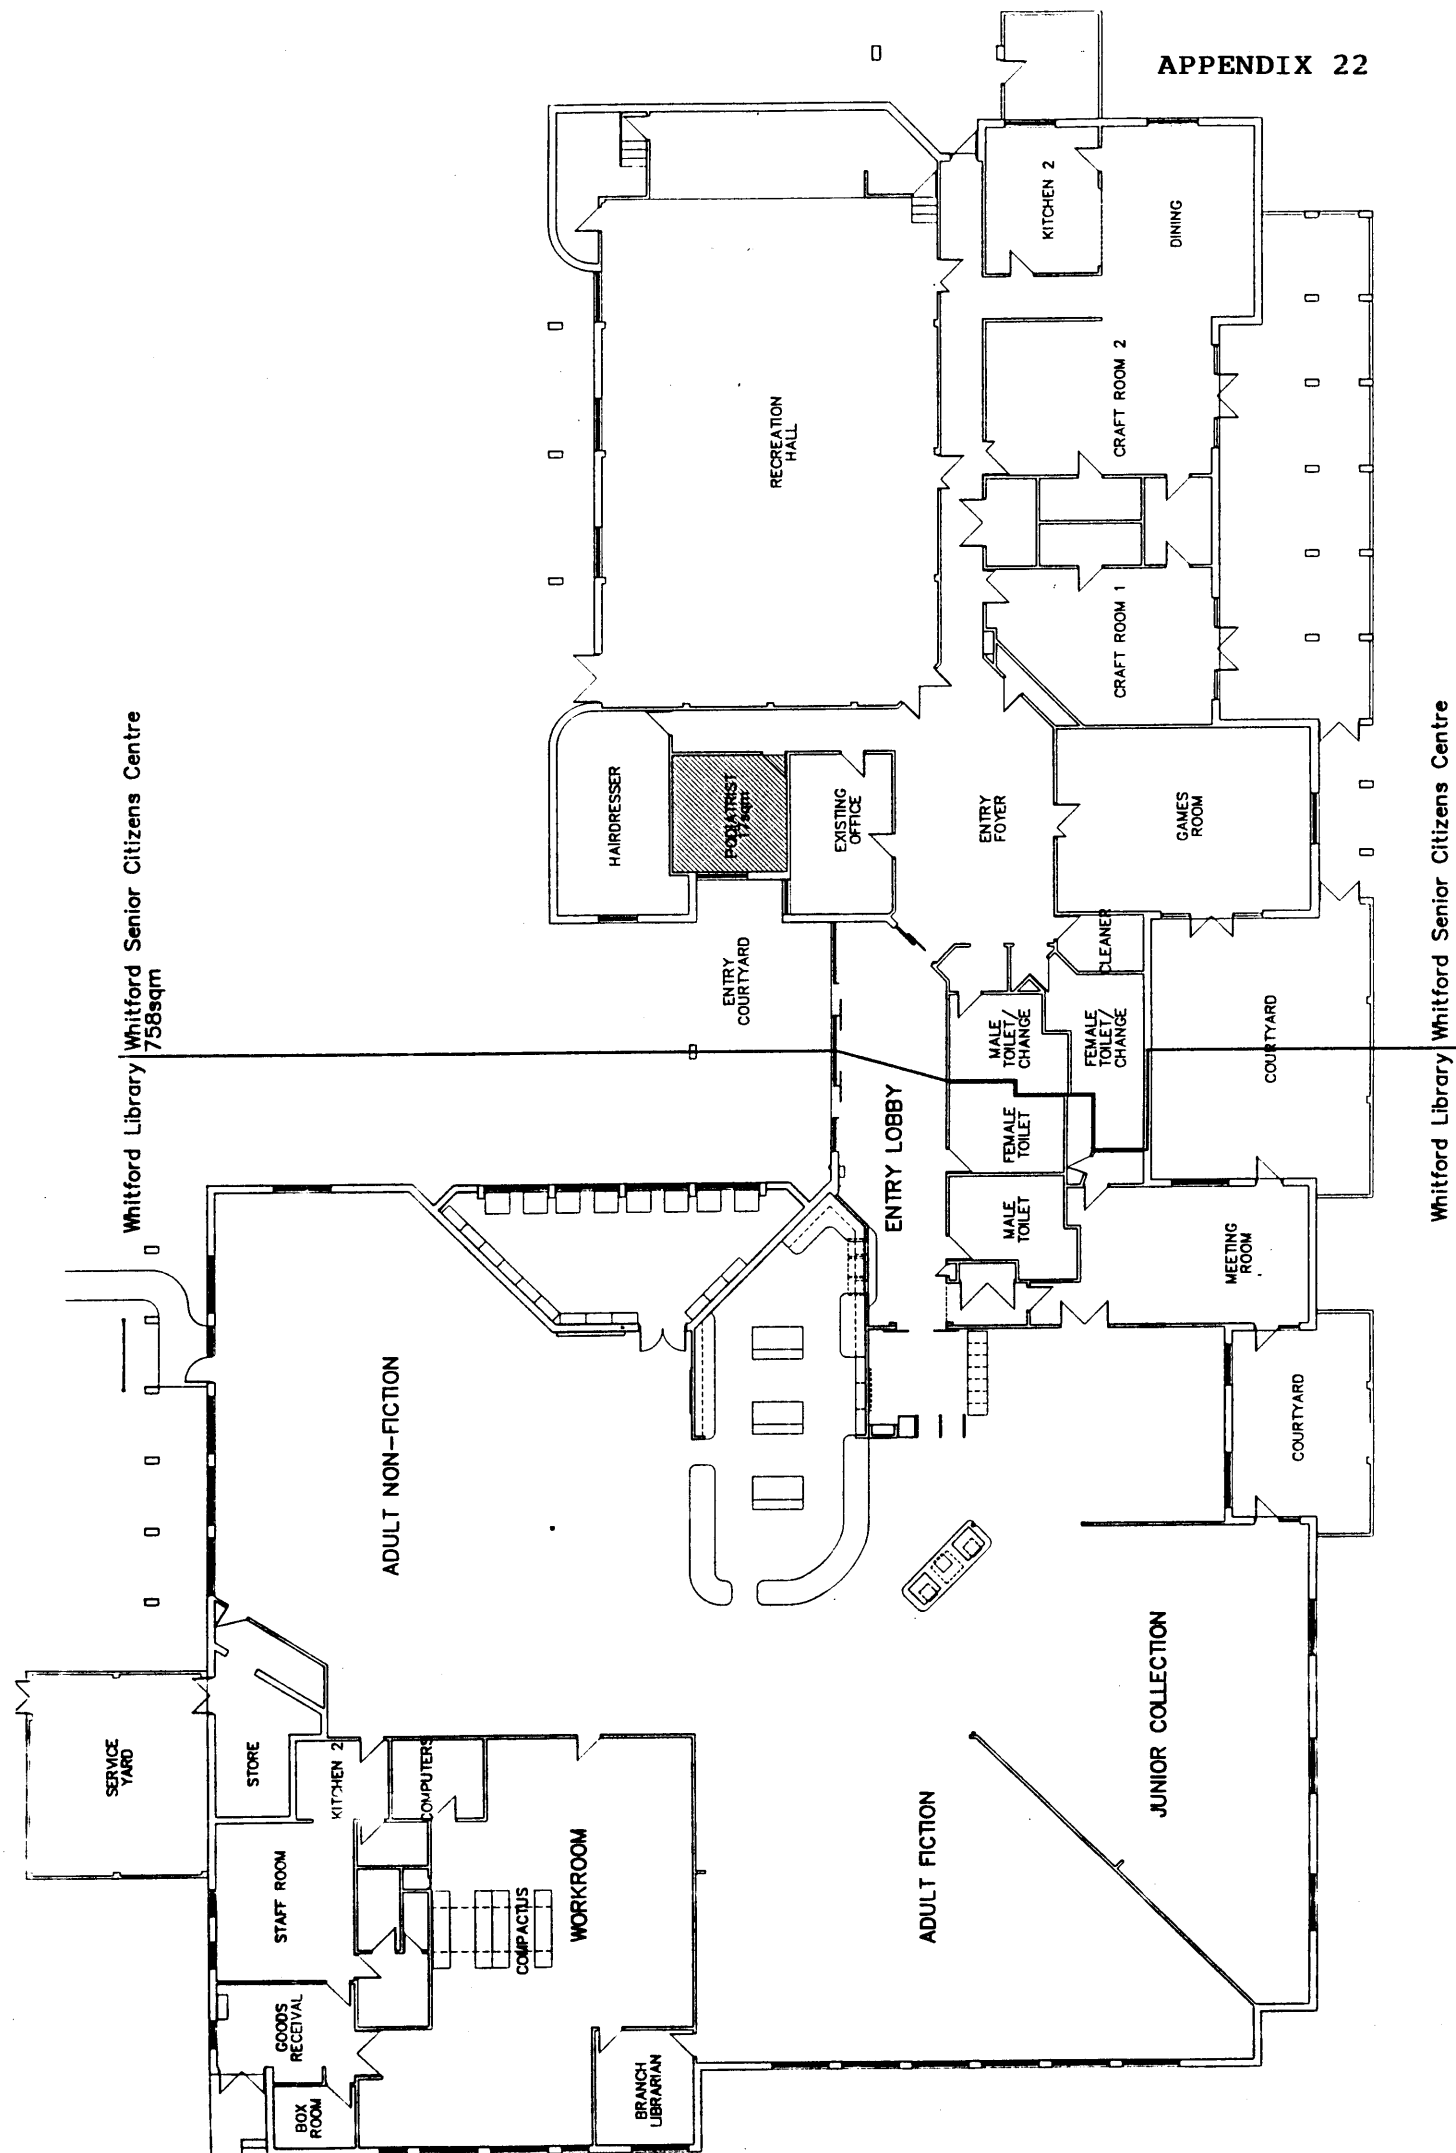

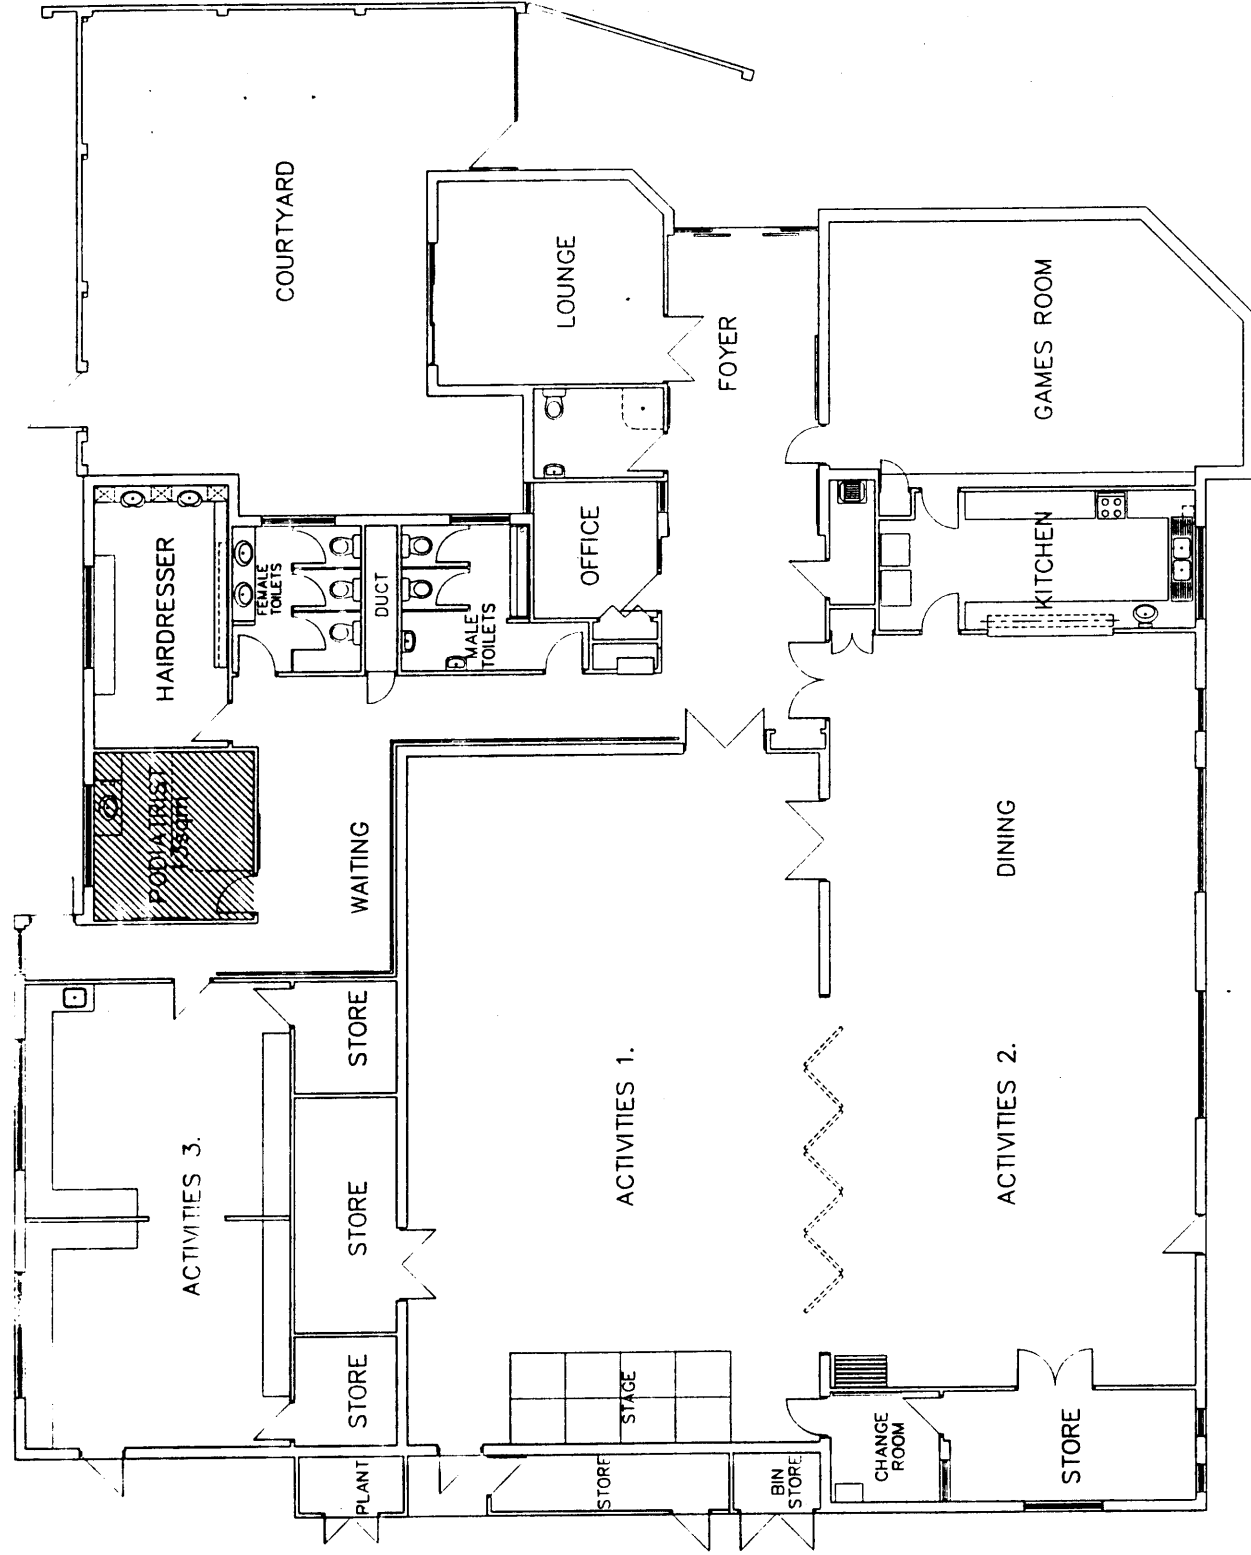

PLAN
SCALE 1:100

DUNCRAIG SENIOR CITIZENS CENTRE
659sqm

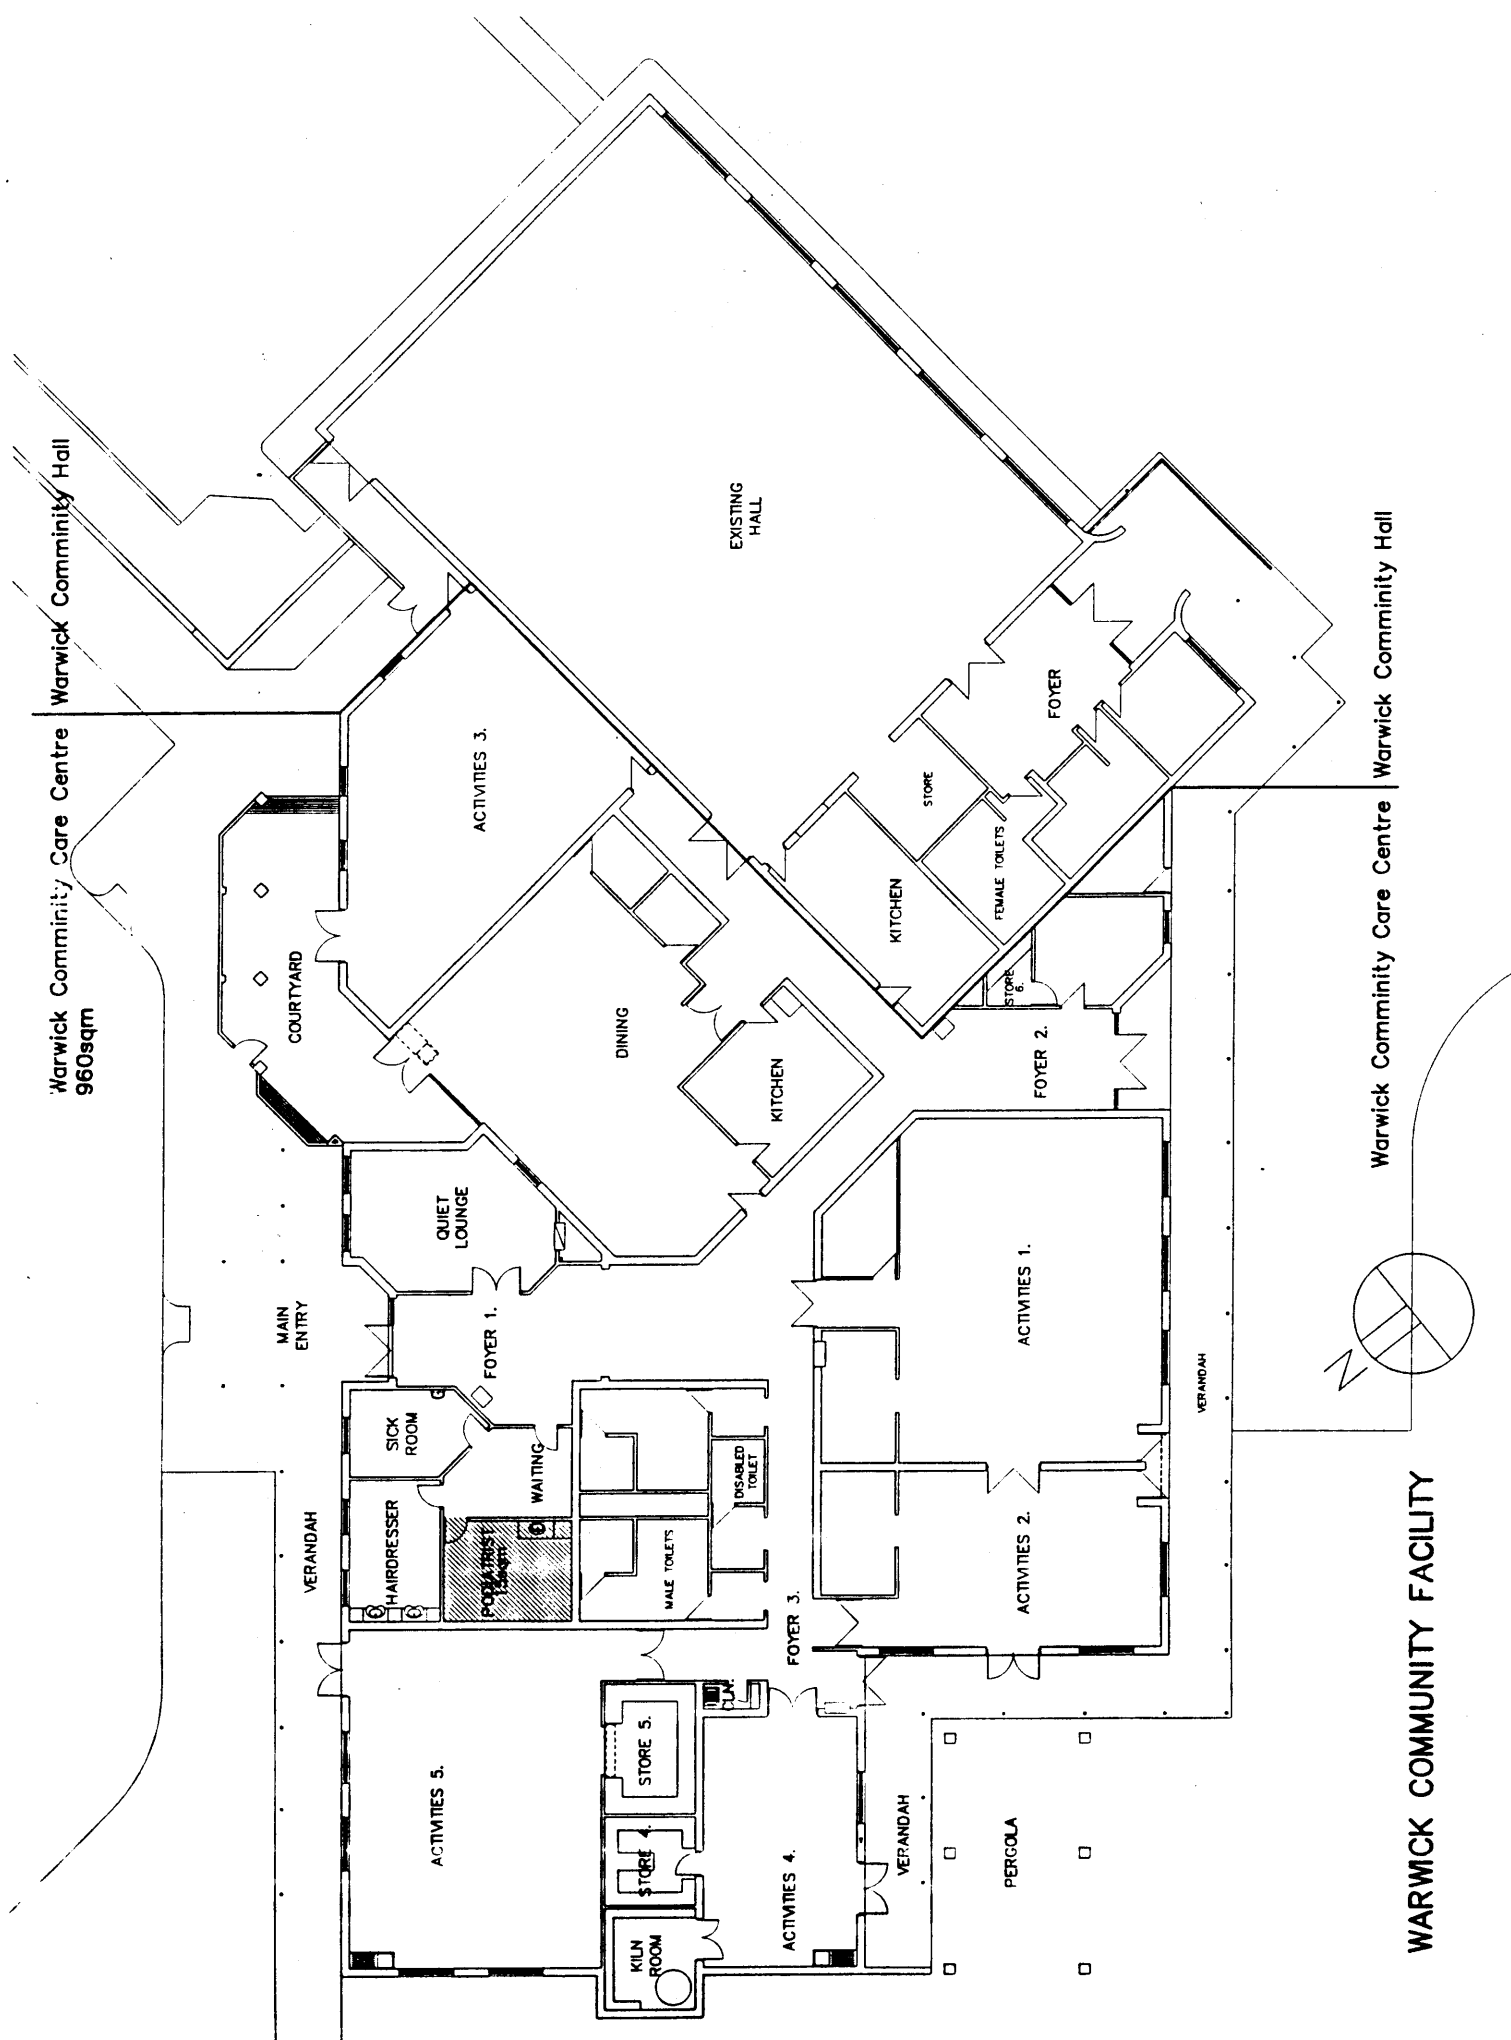



Warwick Community Care Centre
960sqm
Warwick Community Hall

Warwick Community Care Centre
Warwick Community Hall

WARWICK COMMUNITY FACILITY

Woodvale Community Centre

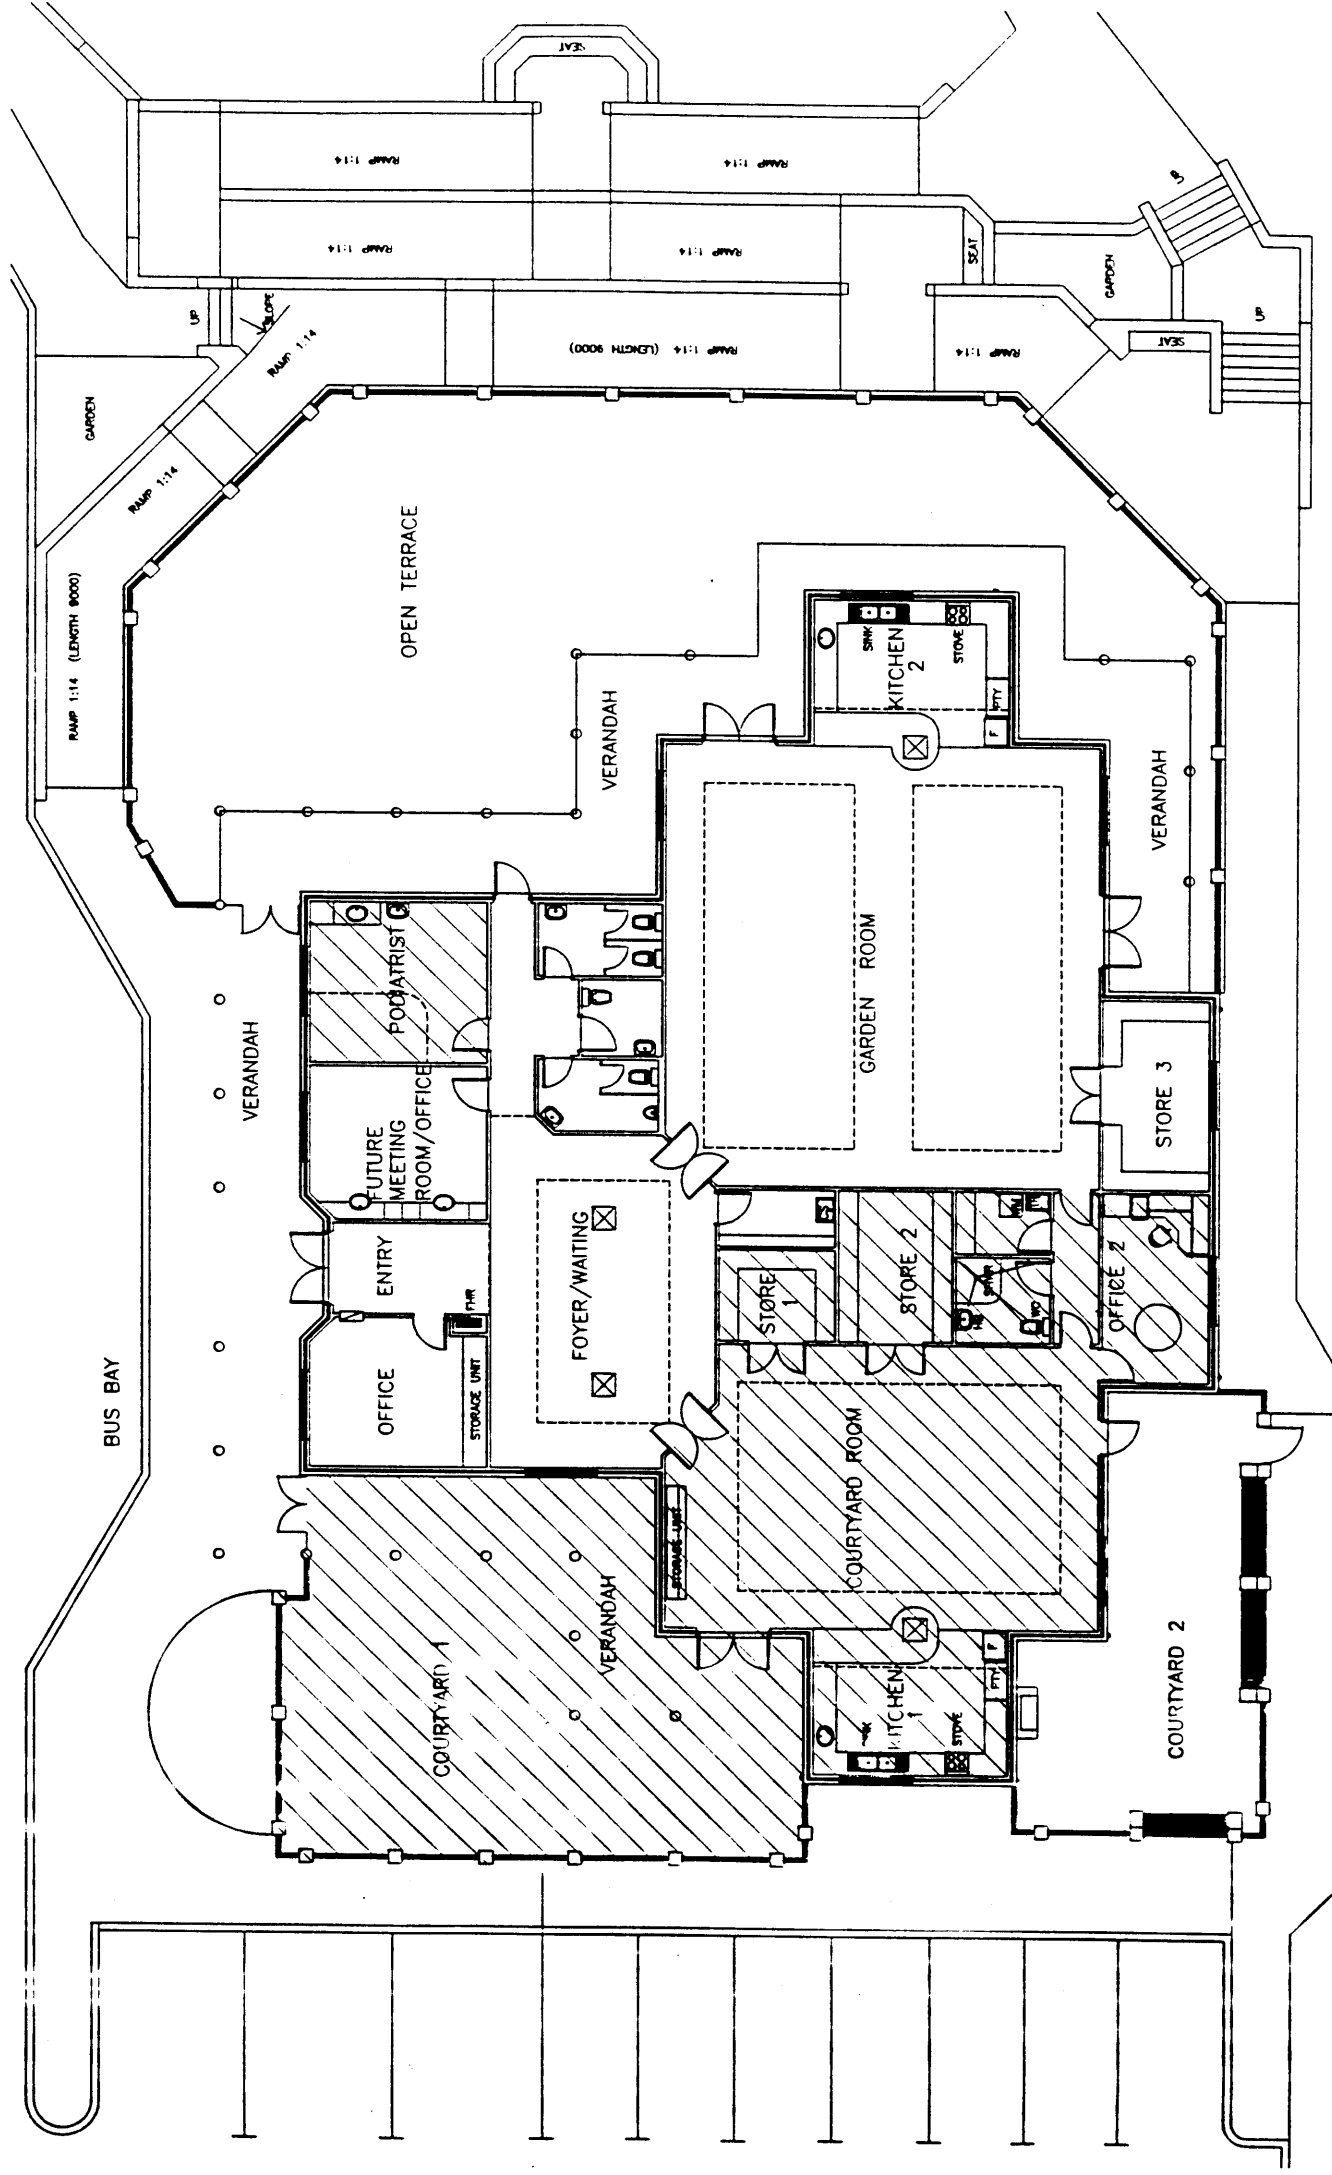

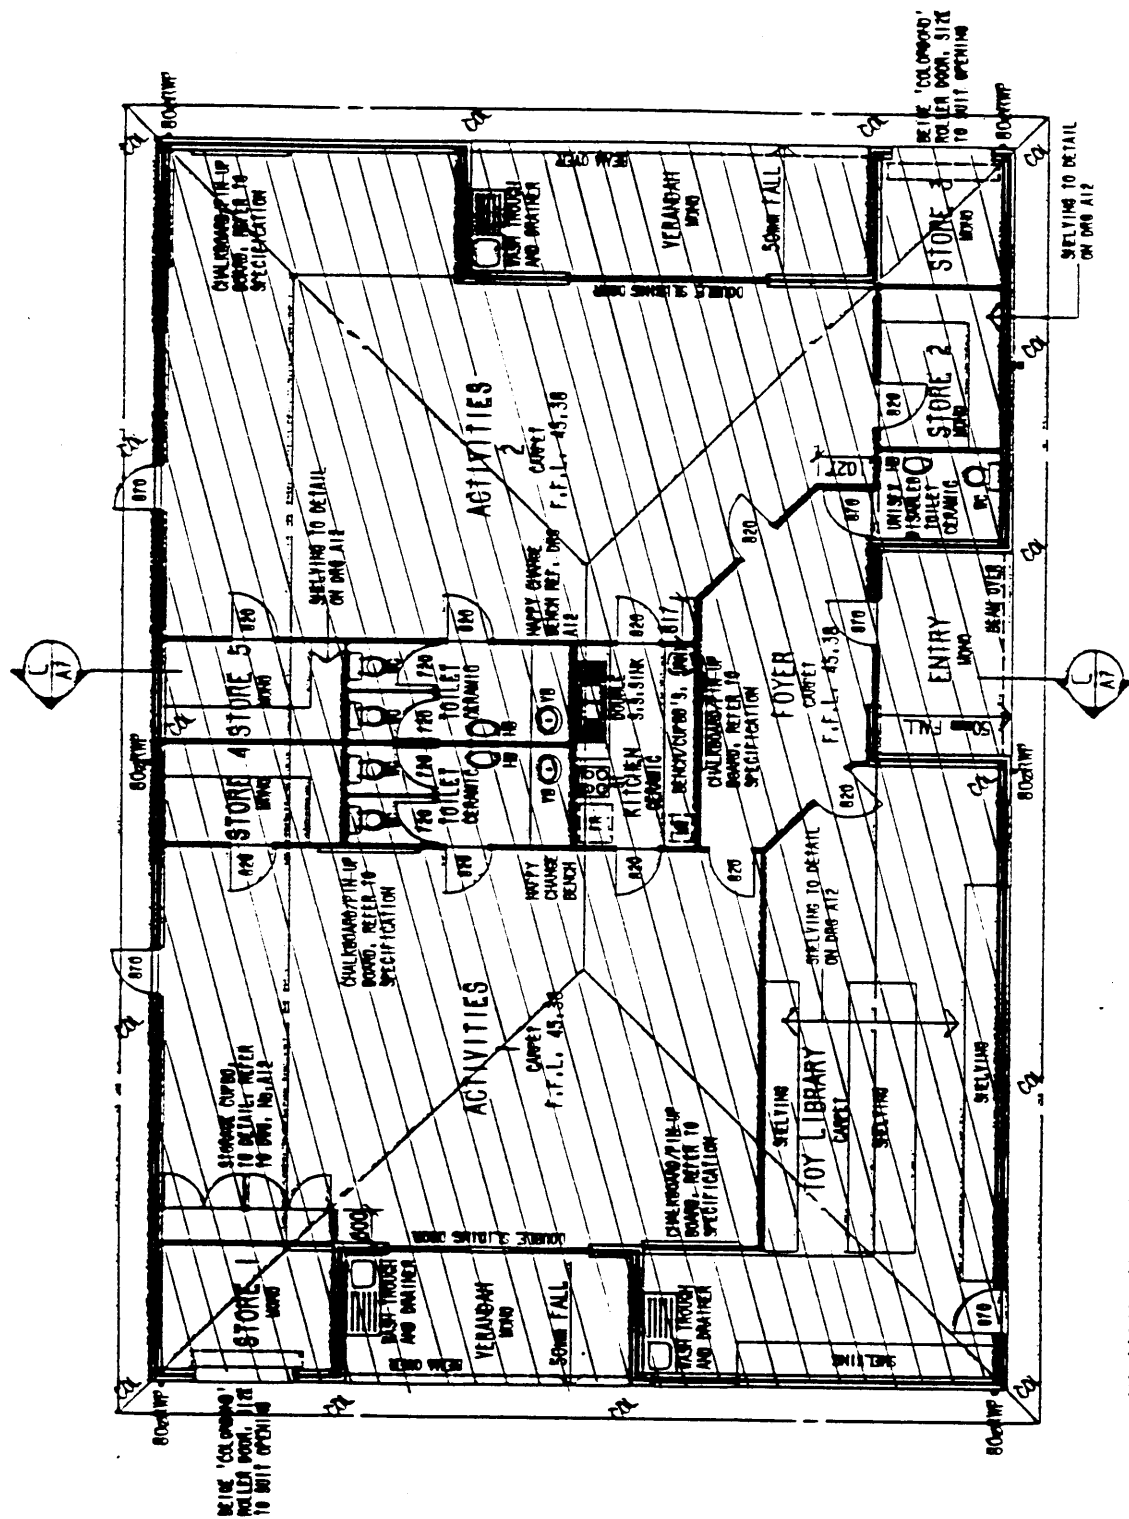

PLAYGROUP BUILDING - GROUND FLOOR PLAN

