


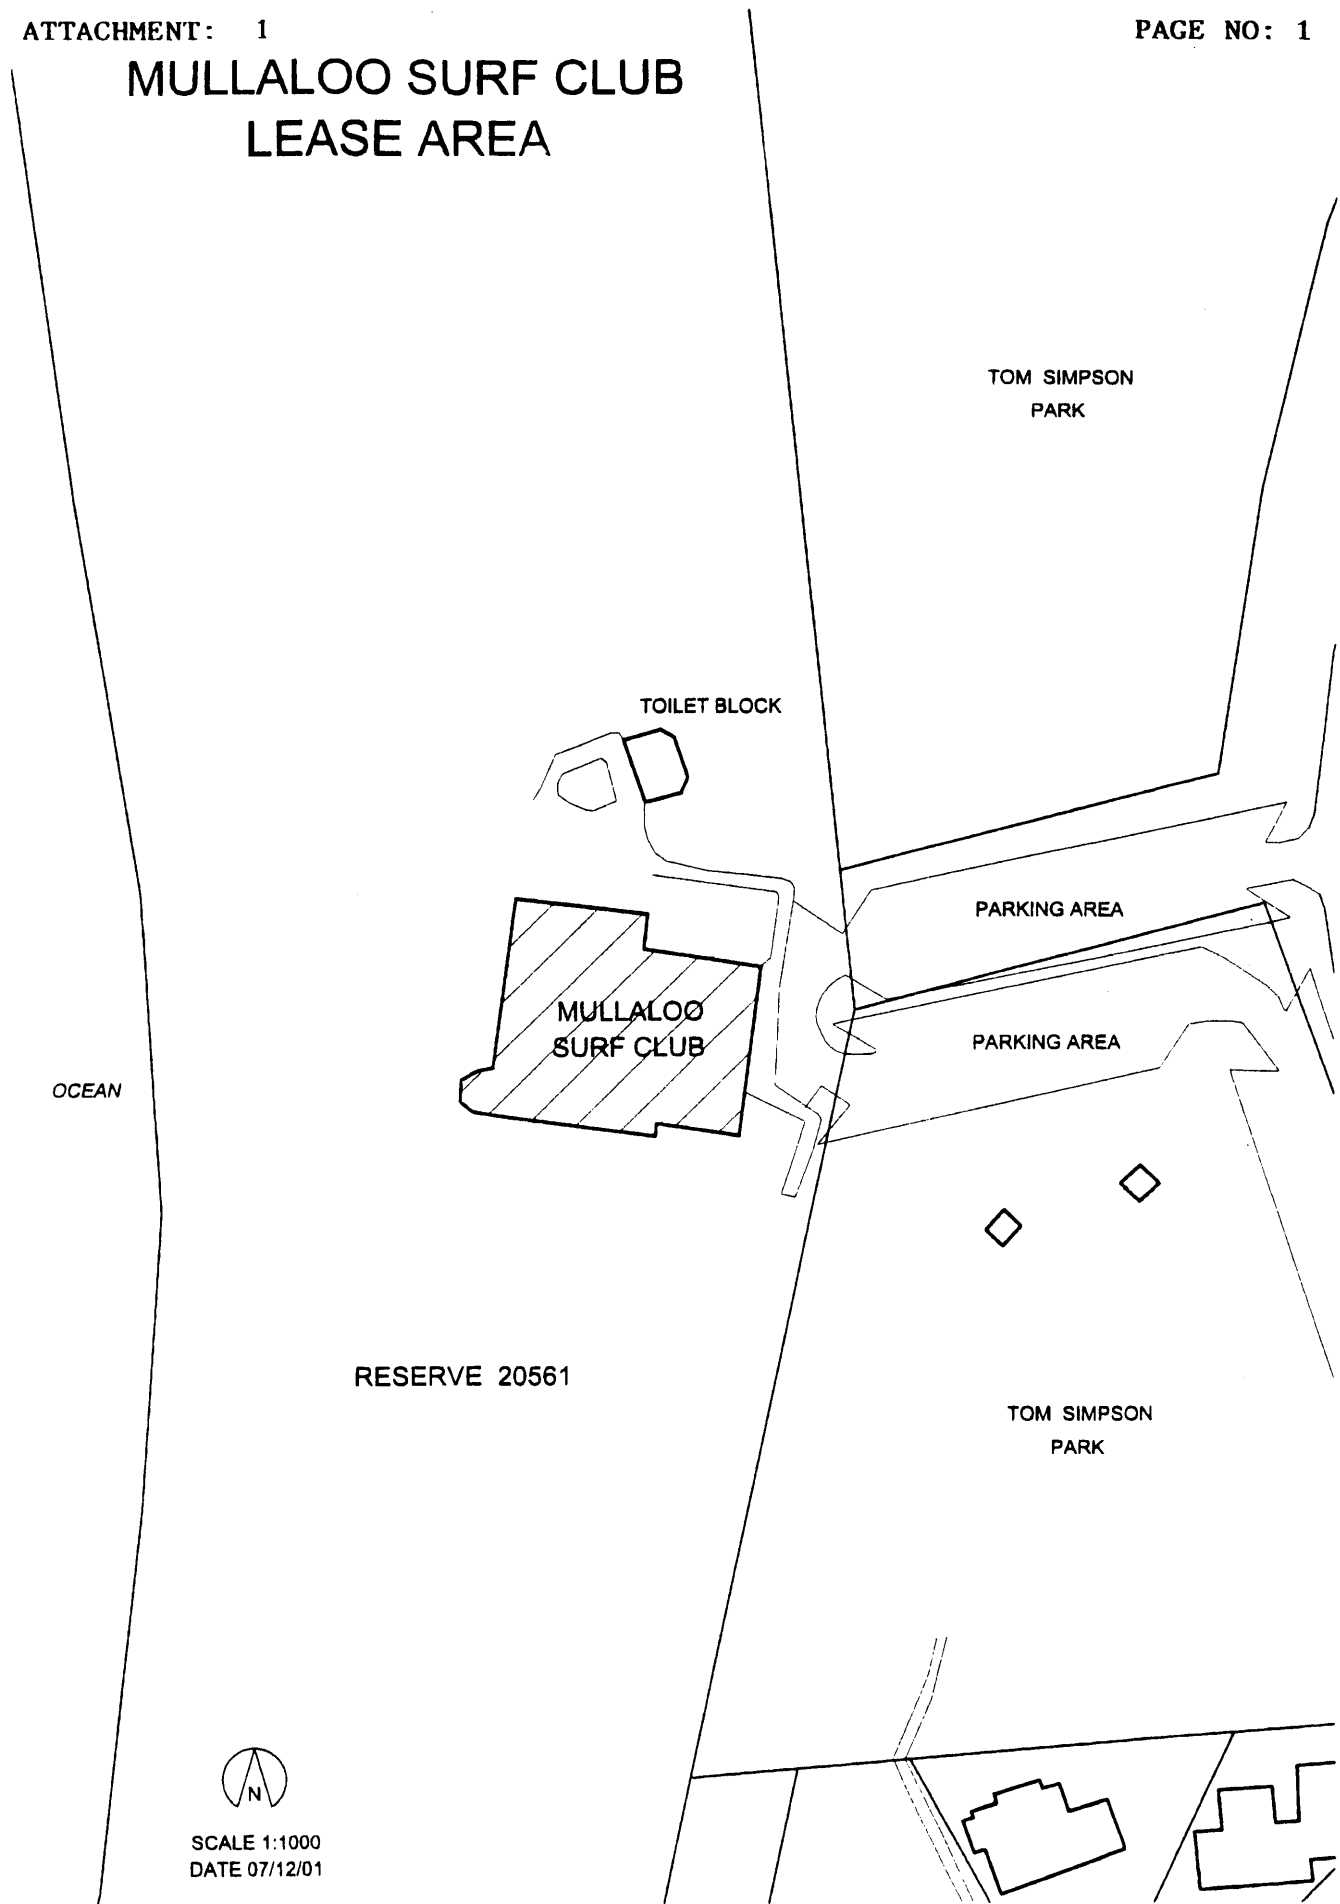


# MULLALOO SURF CLUB LEASE AREA

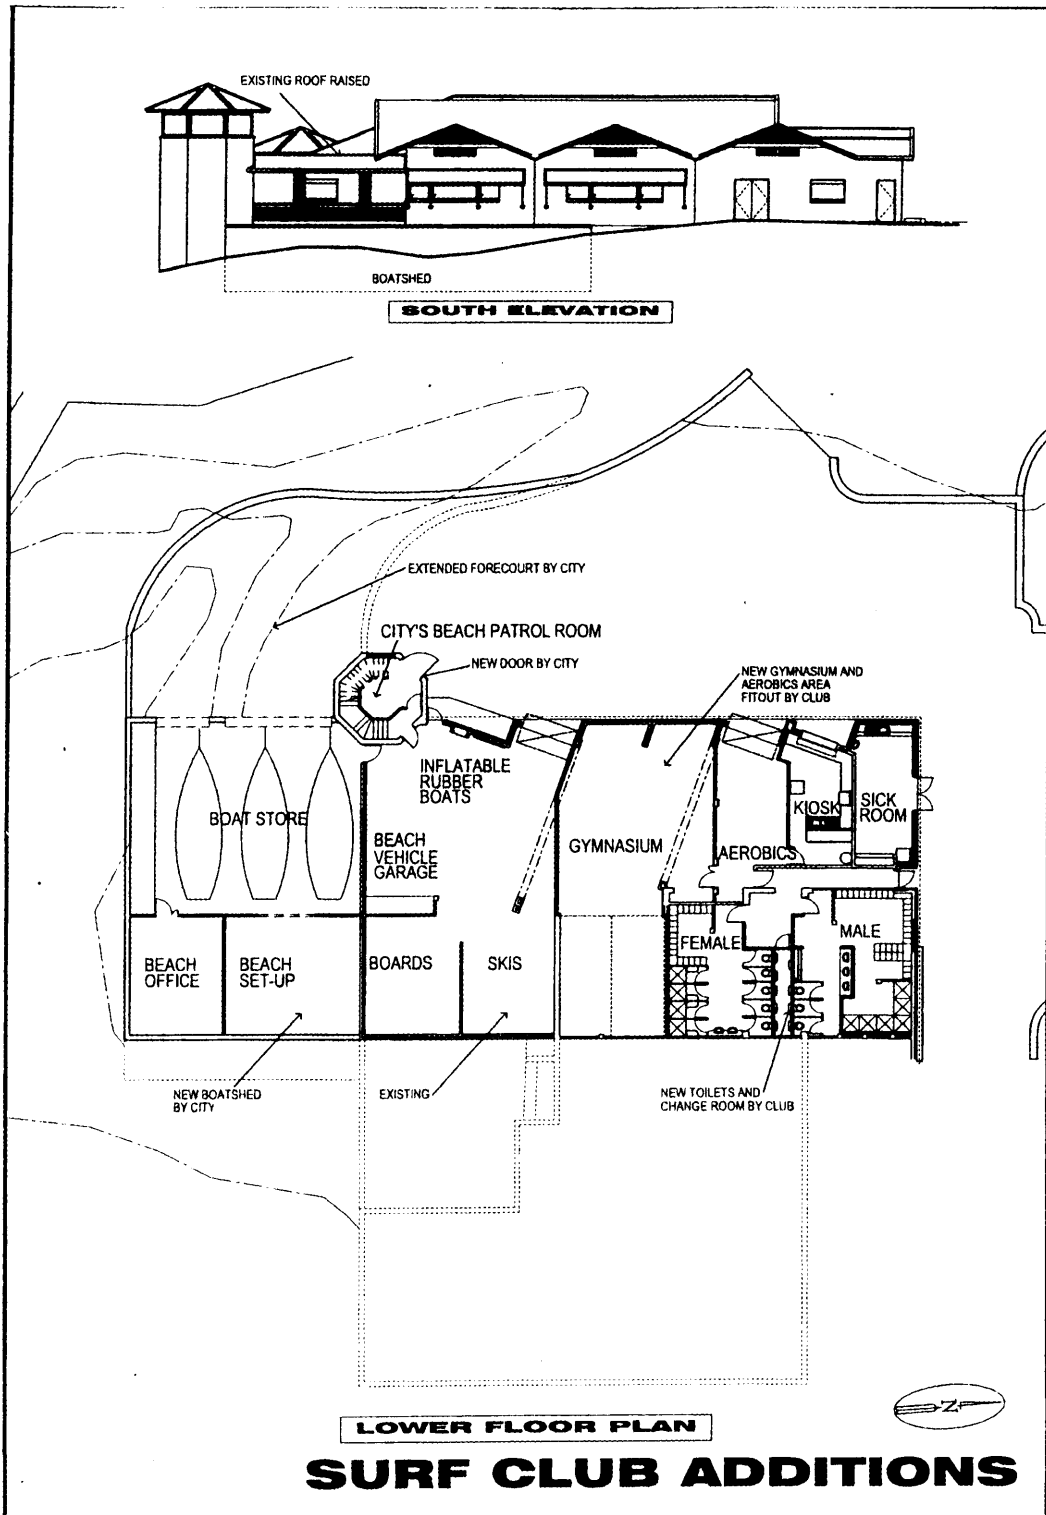

SCALE 1:1000  
DATE 07/12/01

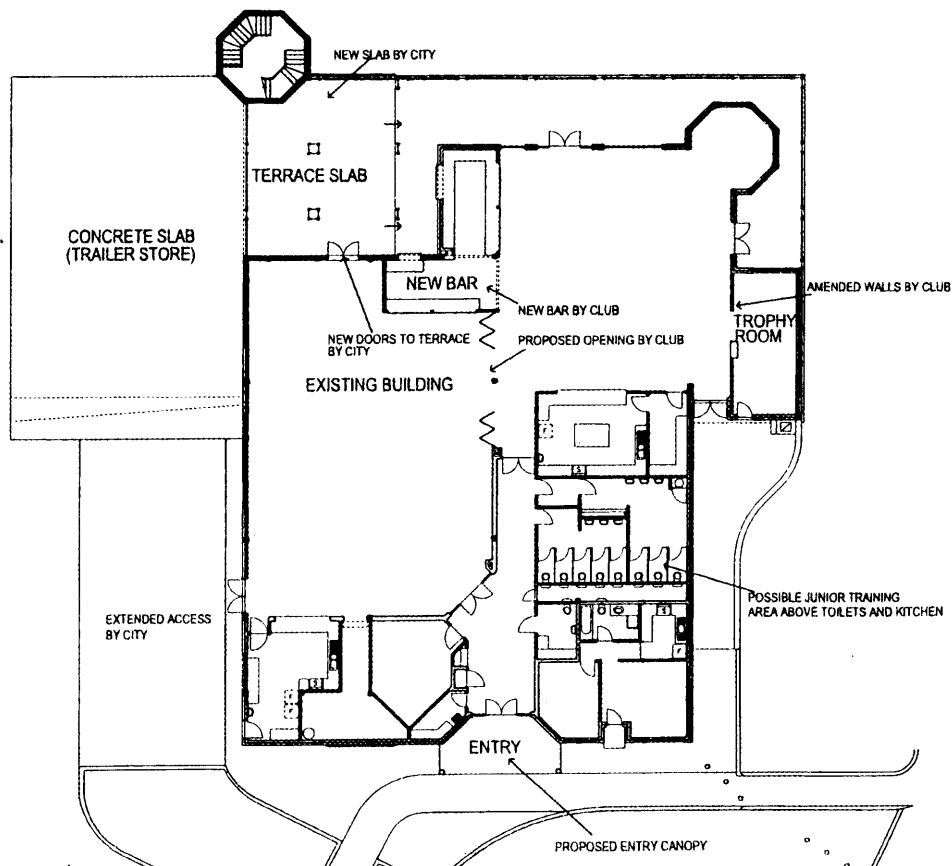

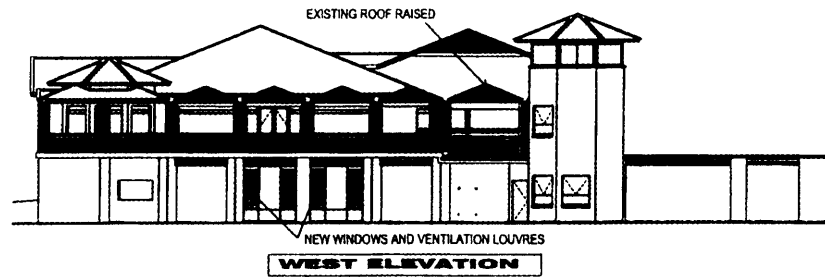

**UPPER FLOOR PLAN**

# **STAGE 1 SURF CLUB ADDITIONS**