


NOTE:  
ALLOW FOR NEW WATER CONNECTION TO WATER CORP. MAIN LOCATION TO BE DETERMINED. MAKE APPLICATION AND PAY ALL NECESSARY FEES AND CHARGES FOR NEW CONNECTION. REFER TO HYDRAULIC DRAWINGS

NOTE:  
CONNECT NEW 100mm SEWER TO EXISTING WATER CORP. POINT IN N.E CORNER OF LOT. MAKE APPLICATION TO WATER CORP. AND PAY ALL NECESSARY FEES AND HEADWORKS CHARGES FOR NEW CONNECTION. REFER TO HYDRAULIC DRAWINGS

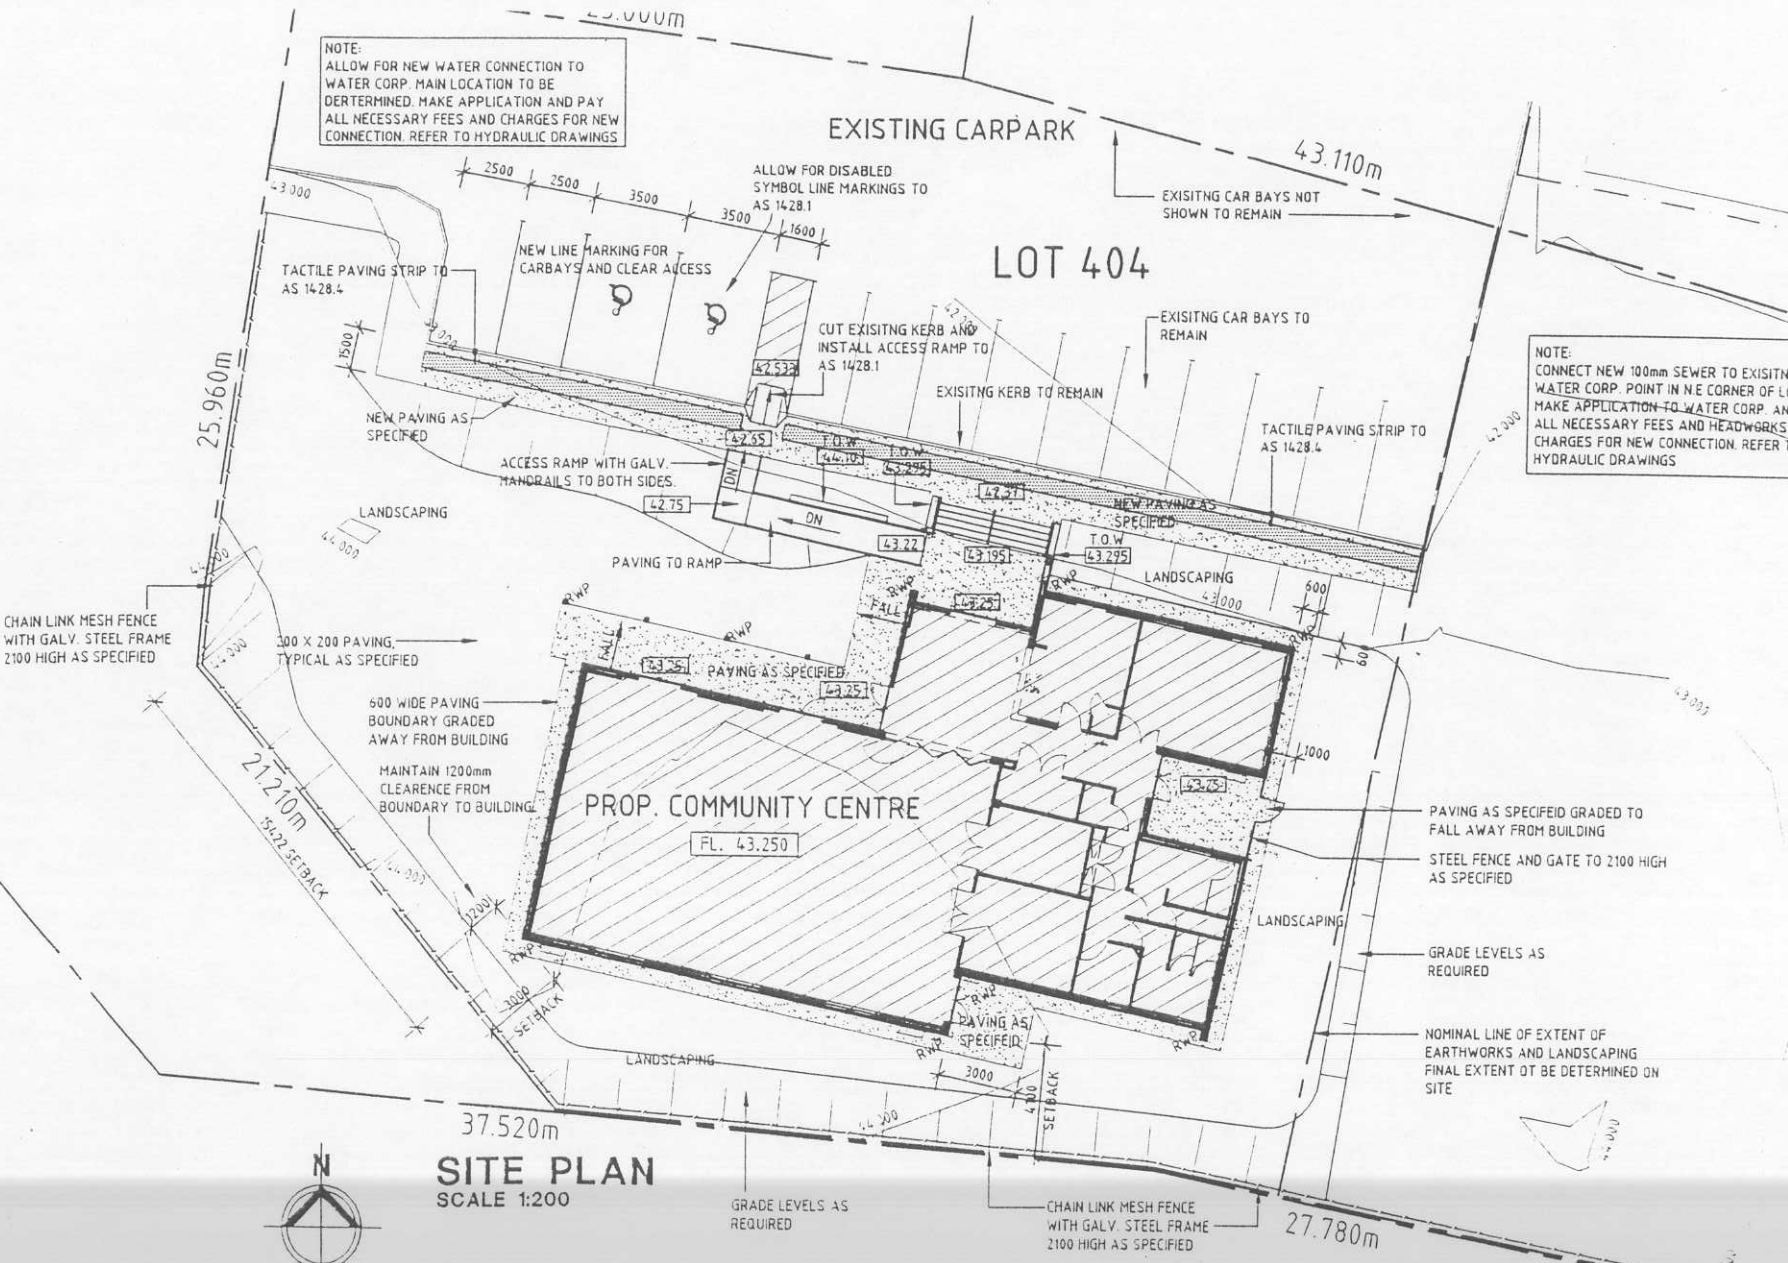

**SITE PLAN**  
SCALE 1:200



GRADE LEVELS AS REQUIRED

CHAIN LINK MESH FENCE WITH GALV. STEEL FRAME 2100 HIGH AS SPECIFIED

PAVING AS SPECIFIED GRADED TO FALL AWAY FROM BUILDING  
STEEL FENCE AND GATE TO 2100 HIGH AS SPECIFIED

GRADE LEVELS AS REQUIRED

NOMINAL LINE OF EXTENT OF EARTHWORKS AND LANDSCAPING FINAL EXTENT OT BE DETERMINED ON SITE