



ATTACHMENT : 1

PAGE No. : 1

0889


APPENDIX 19

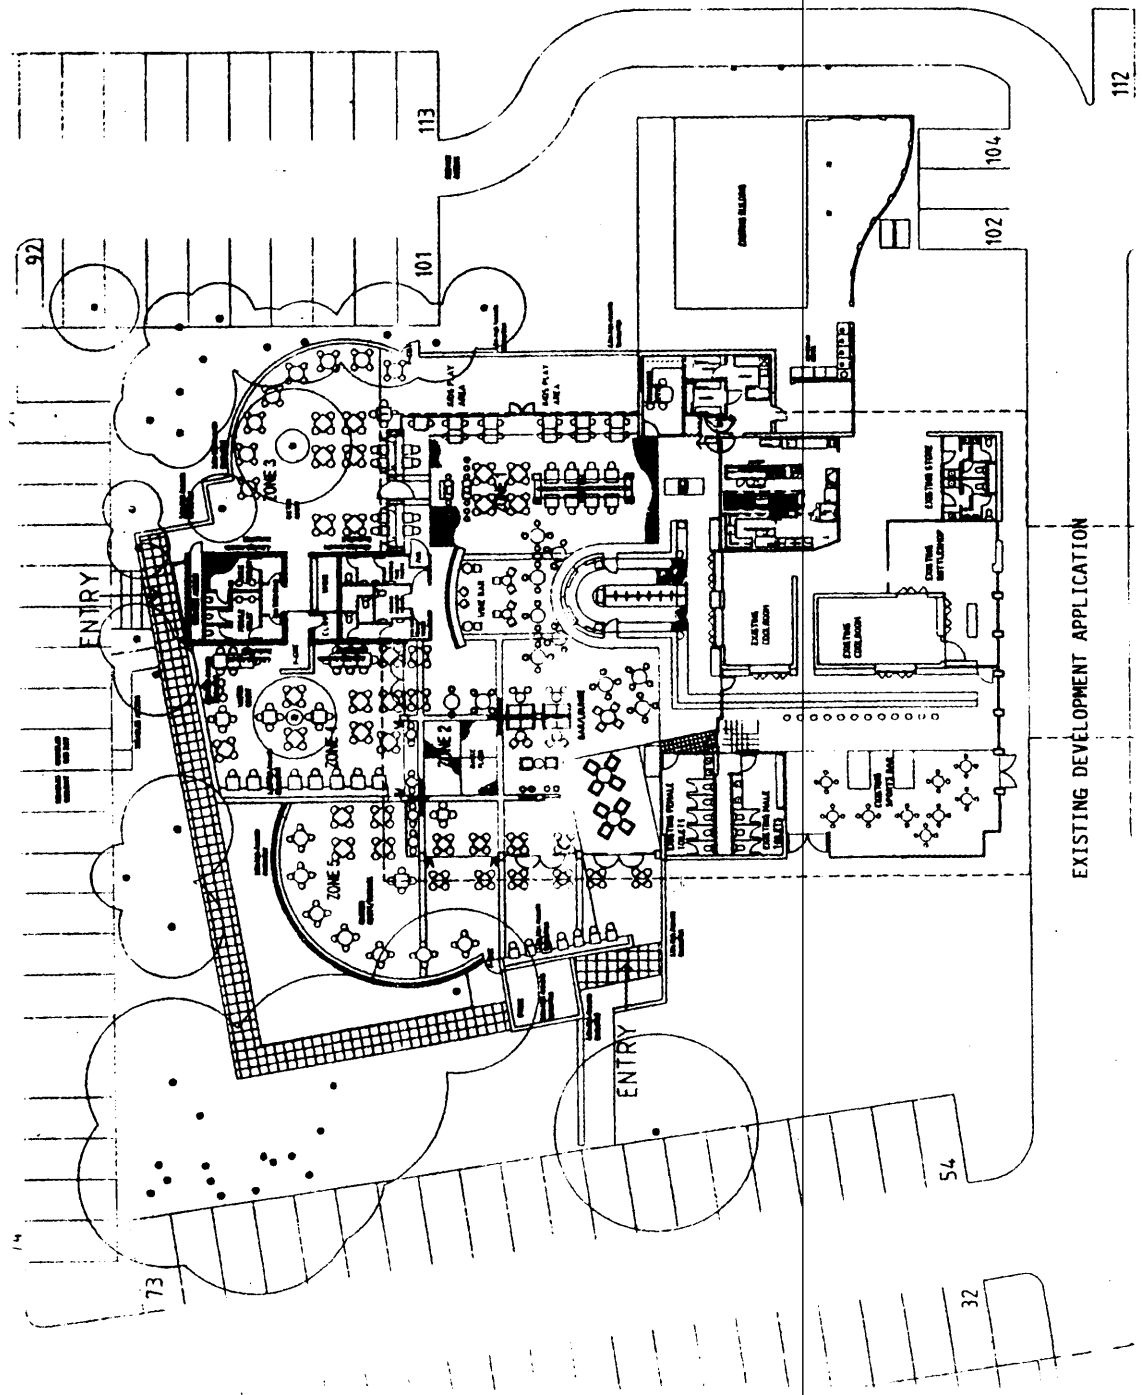

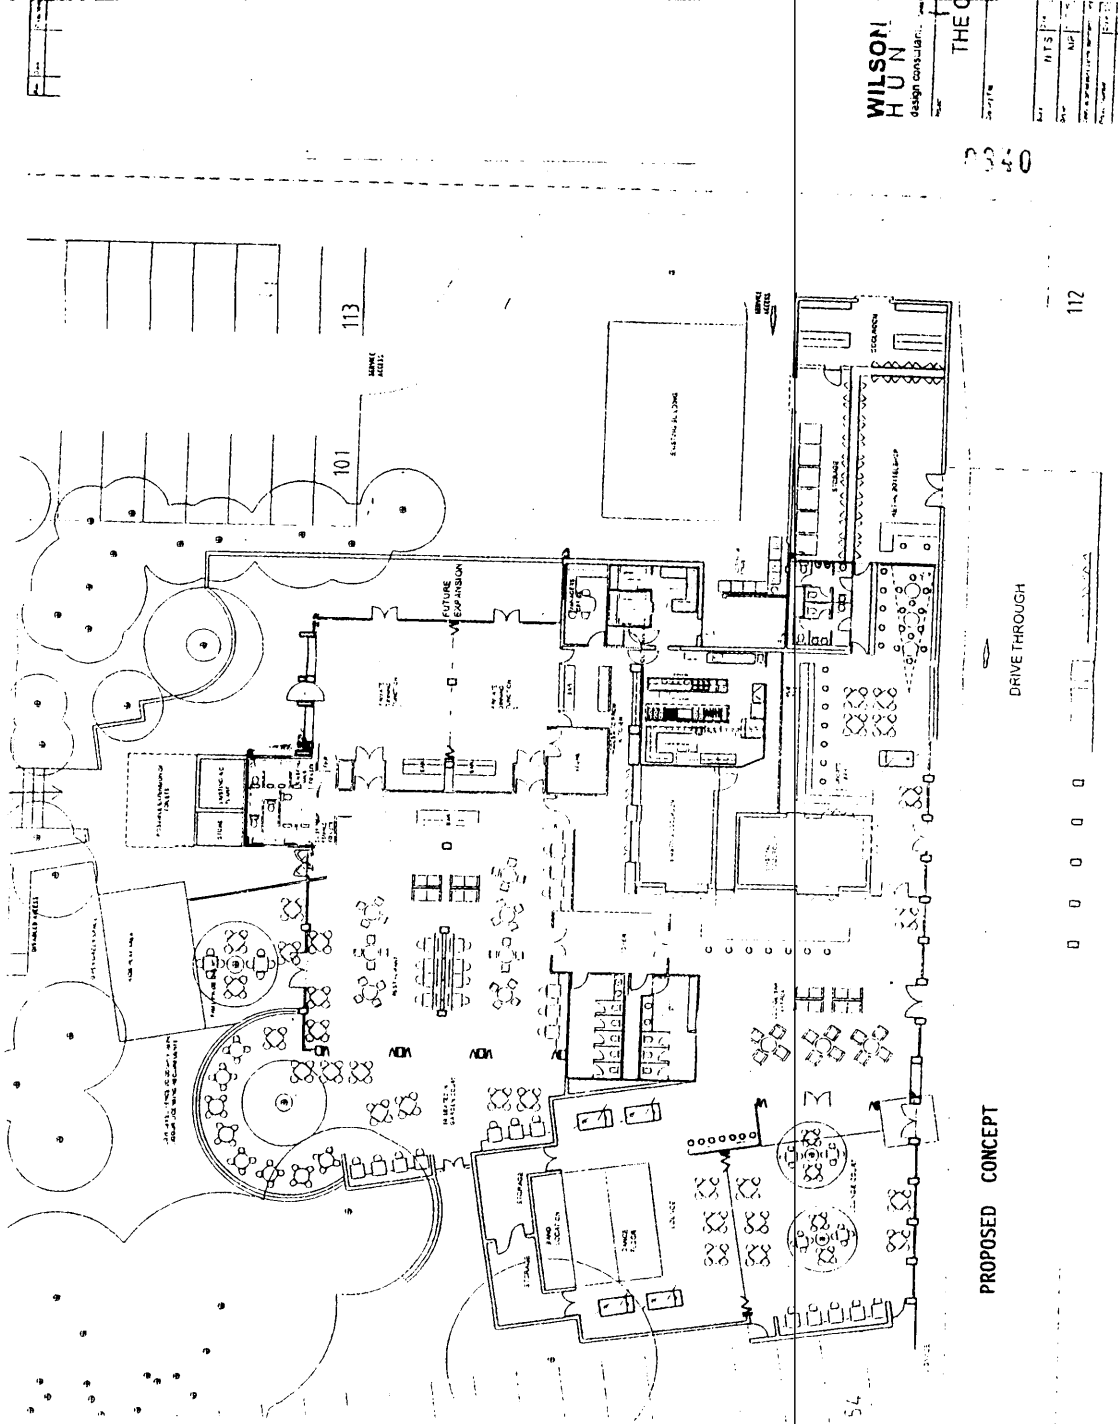

**WILSON HUN**  
 design consultant  
 THE O  
 0040  
 112  
 PROPOSED CONCEPT  
 DRIVE THROUGH

82

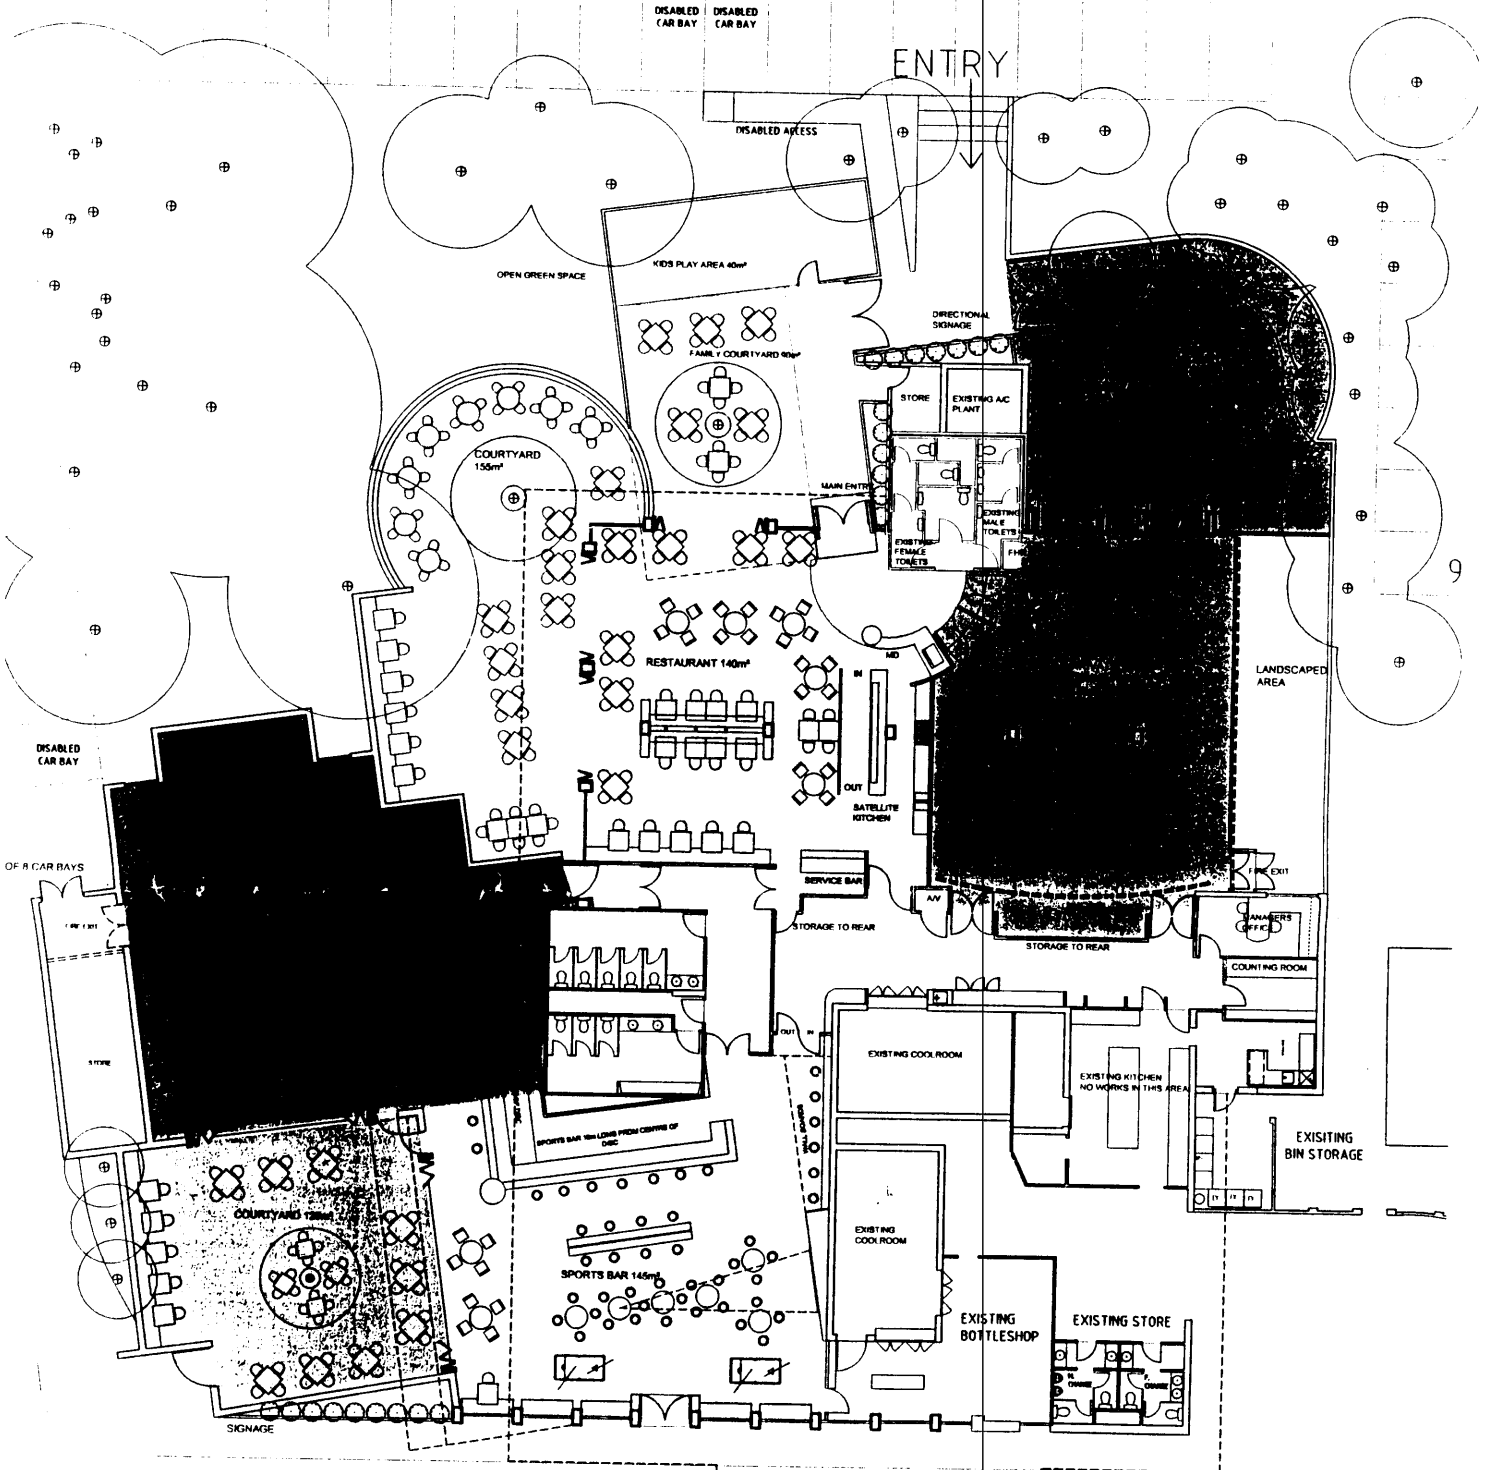

ATER  
JTH.



31

**WILSON HUNT**  
design consultants

1 Lawrence Avenue  
West Perth WA 6008  
Tel: (08) 9442 4600  
Fax: (08) 9442 4601  
Email: info@wilsonhunt.com.au


Project: THE CARINE

Drawing No: DEVELOPMENT APPLICATION


Scale: 1:500 Date: 09/05/02

Author: BMT Designer: SW


Only all dimensions unless otherwise noted and shall remain

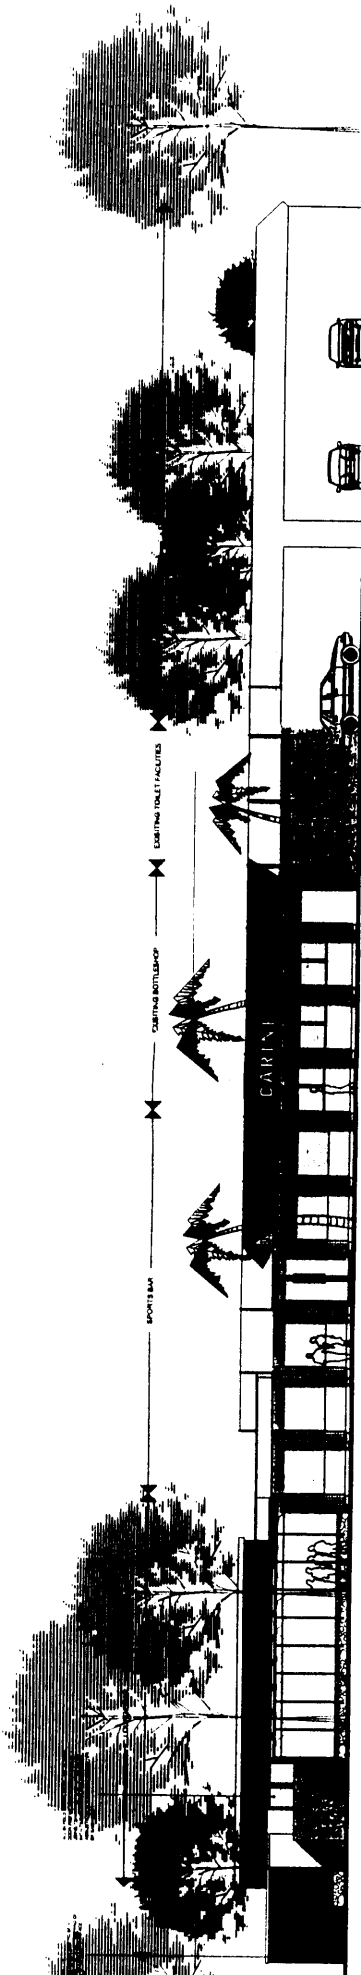


SOUTH ELEVATION

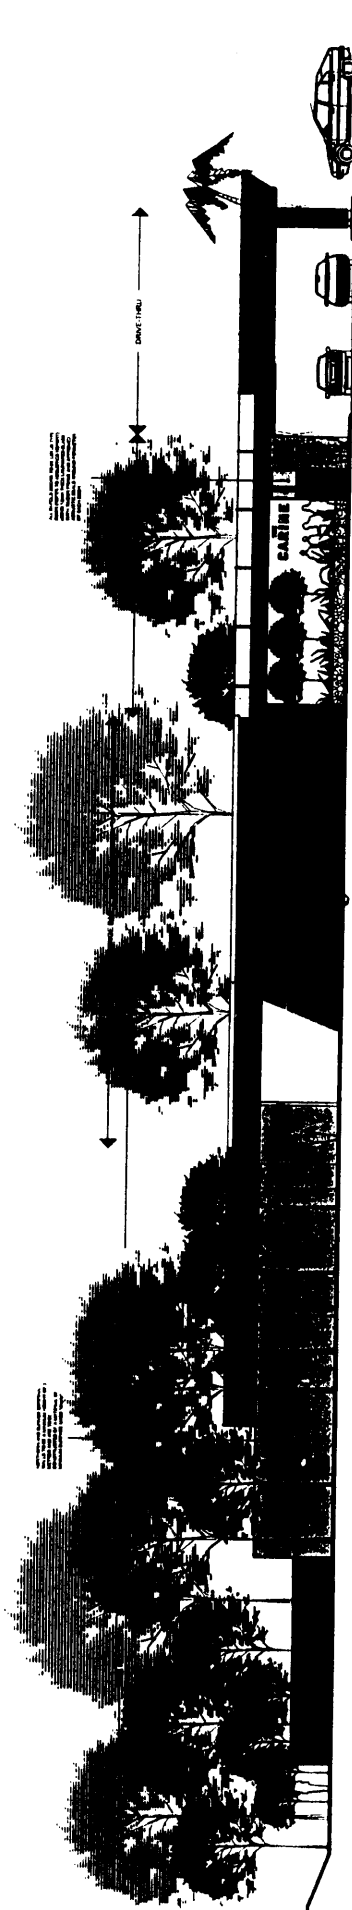

WEST ELEVATION

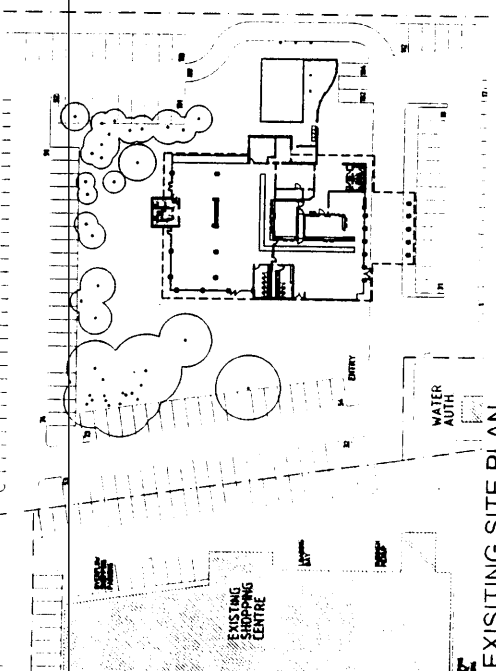

EXISTING SITE PLAN  
1:500

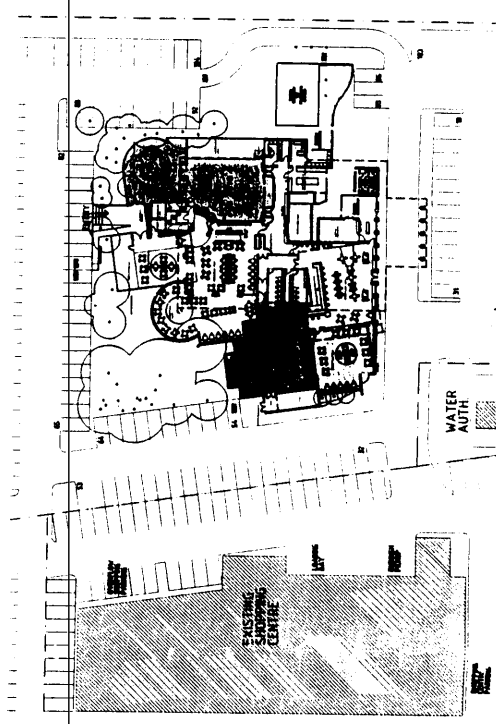


AS PROPOSED SITE PLAN  
1:500

**WILSON HUNT**  
design consultants

THE CAGUAY


DEVELOPMENT APPLICATION

Project No.	1800	Date	09/05/02
Client	MIP	Author	S/A
Project Name	Verify all components before commencing with any other drawings		
Scale	2000/1:1	Drawn	

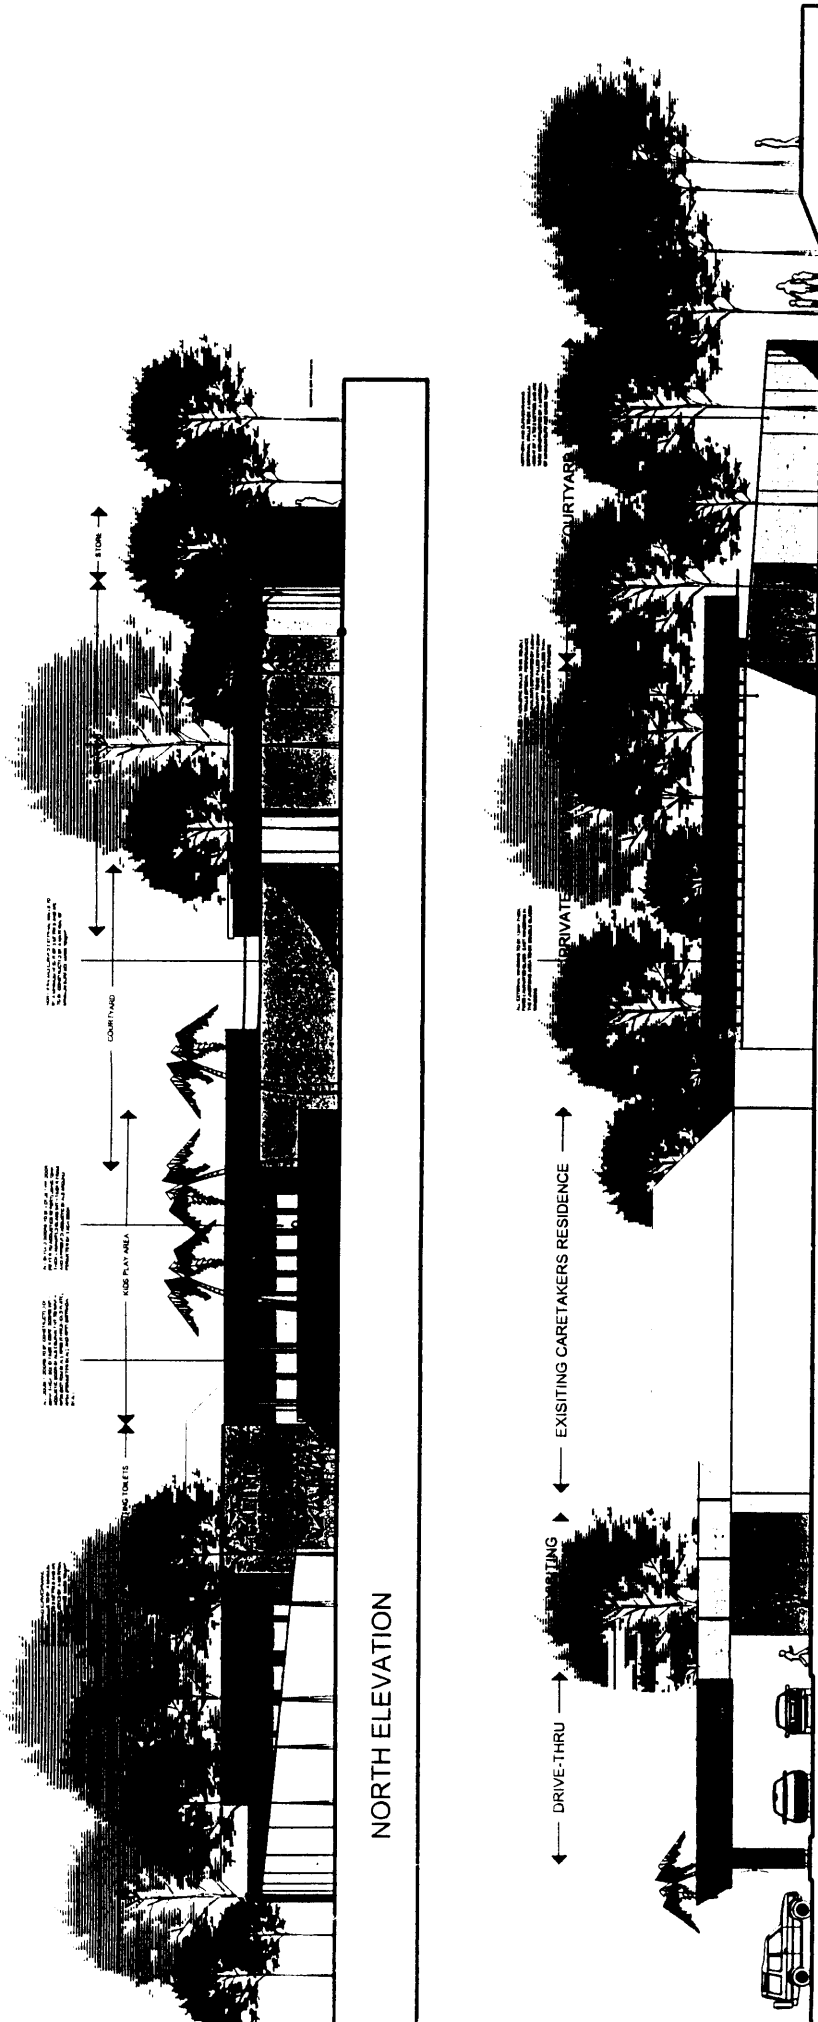

NORTH ELEVATION

EAST ELEVATION

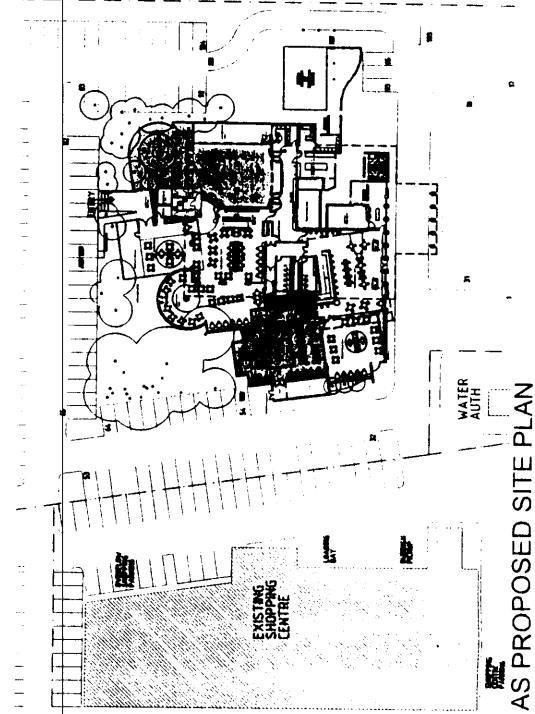

AS PROPOSED SITE PLAN

1:500

**WILSON HUNT**  
design consultants

Company Name: THE GARHNE  
Development App. No.: 09/03/03  
Date: 1/30/03  
Client: MP  
Project: ST  
Scale: 1:500  
Drawing No.: 03/01/03  
Sheet No.: 03