


APPENDIX 8

ATTACHMENT : 1

PAGE No. : 1


0399

APPENDIX 19

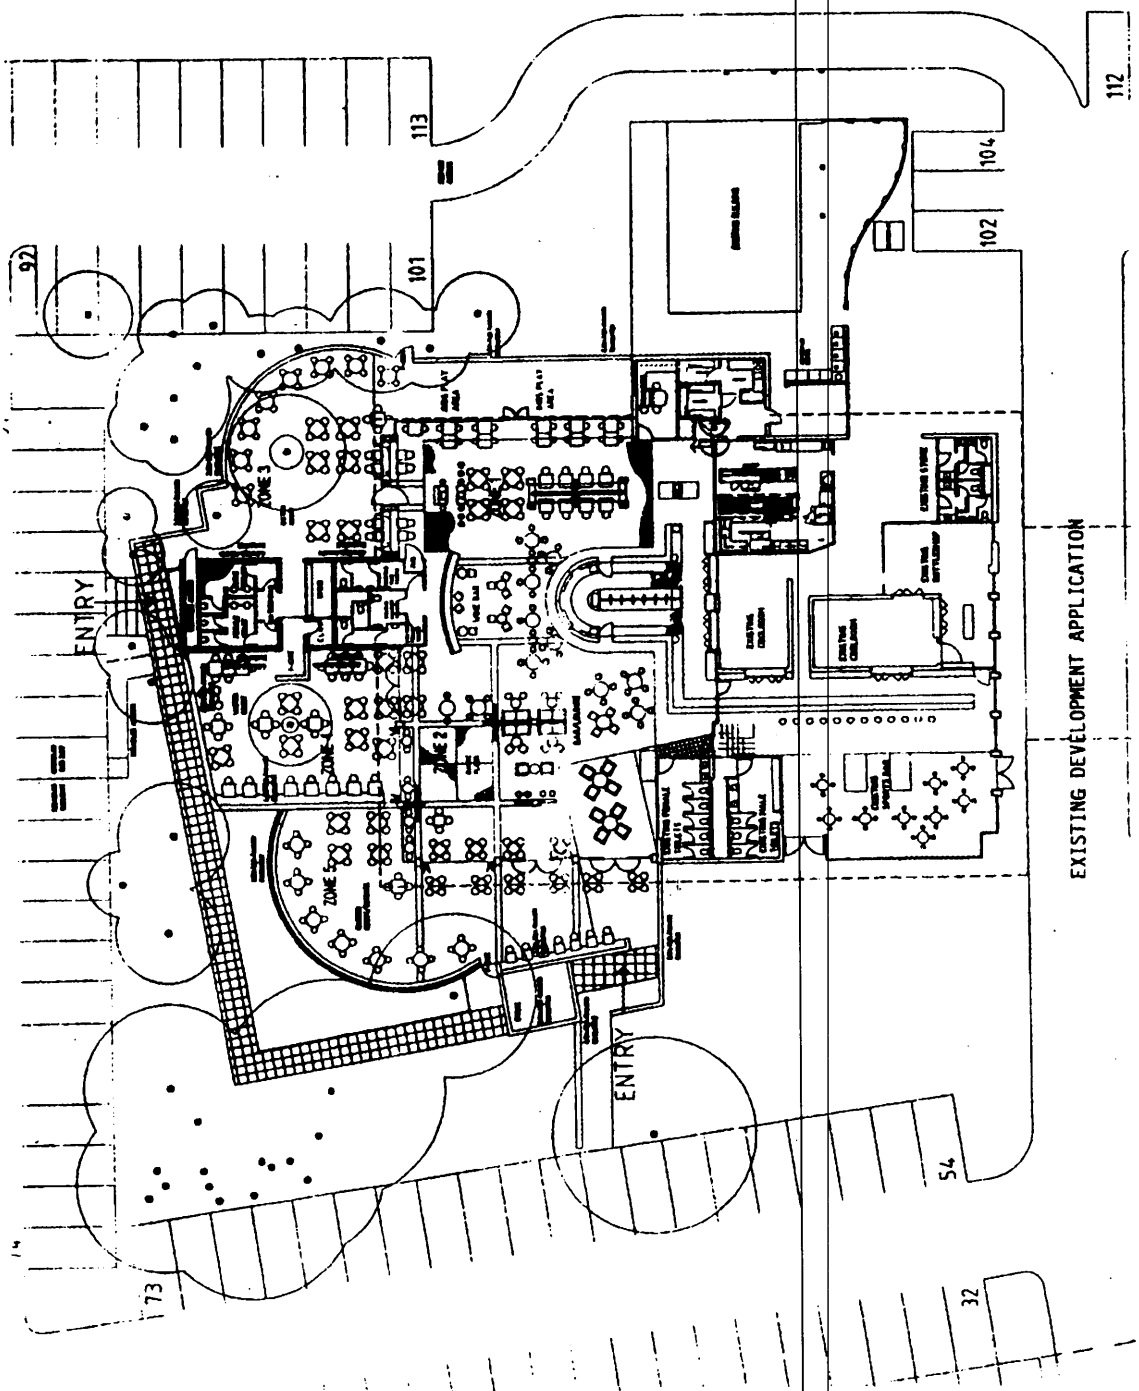

ATTACHMENT : 1

PAGE No. : 2

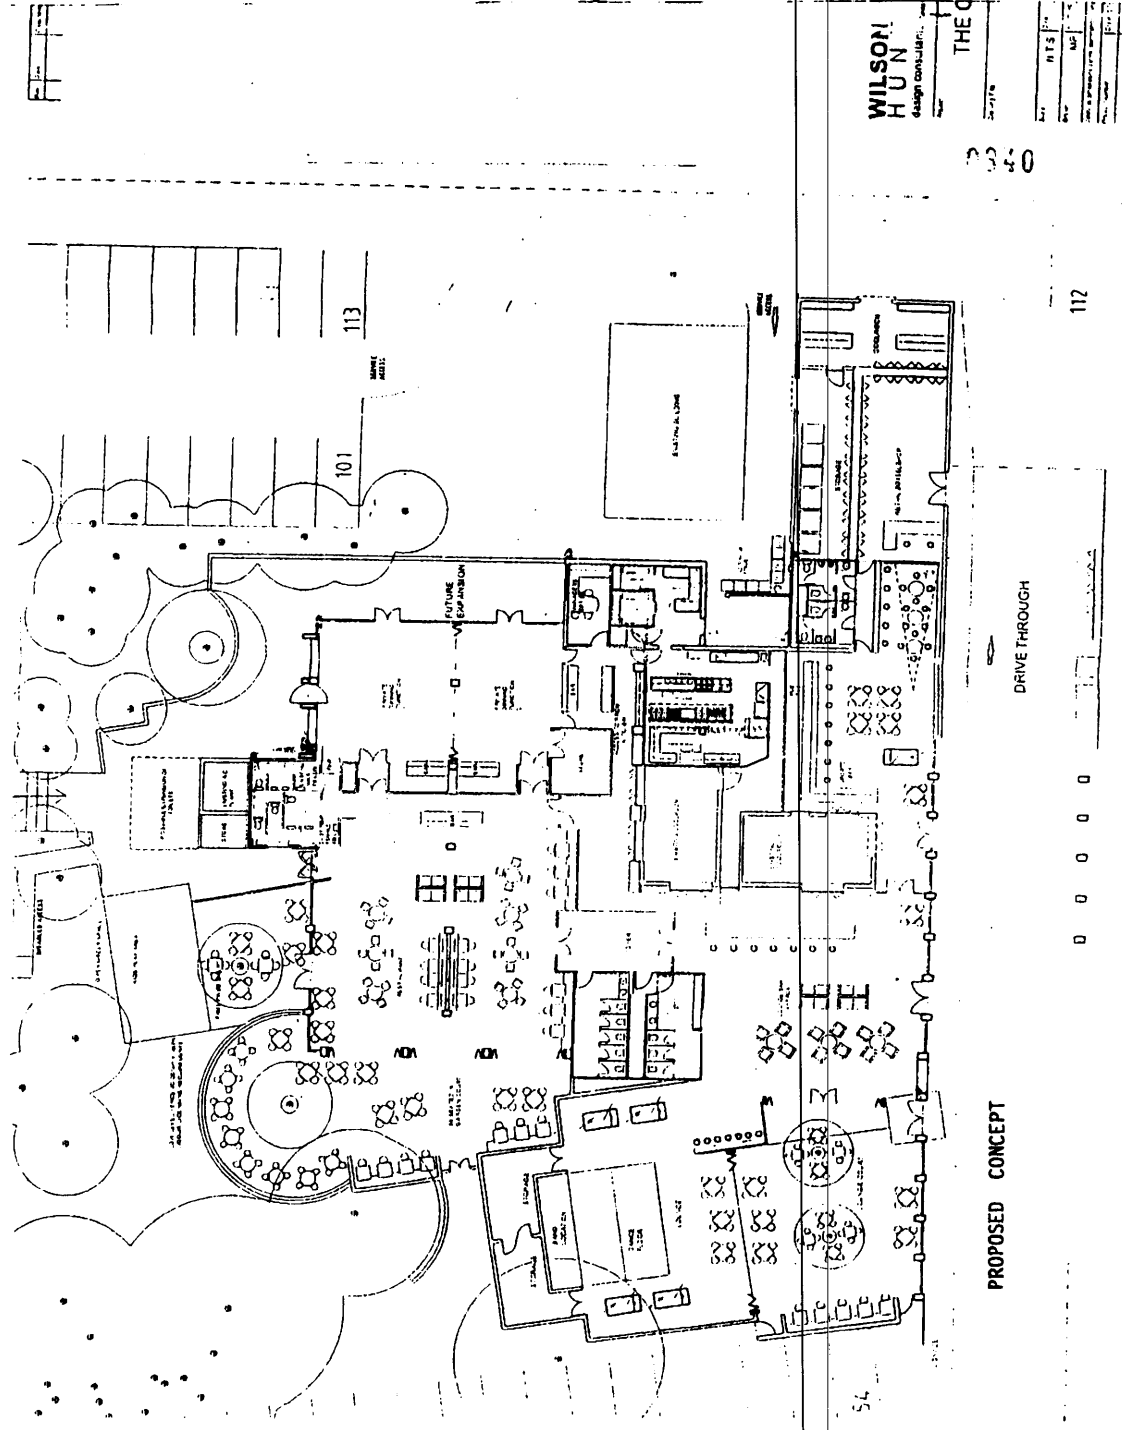

WILSON HUN
design consultants

THE

DATE	11/15/10
BY	WJH
CHECKED BY	WJH
SCALE	AS SHOWN
PROJECT NO.	103
CLIENT	THE


103

PROPOSED CONCEPT

DRIVE THROUGH

112

54

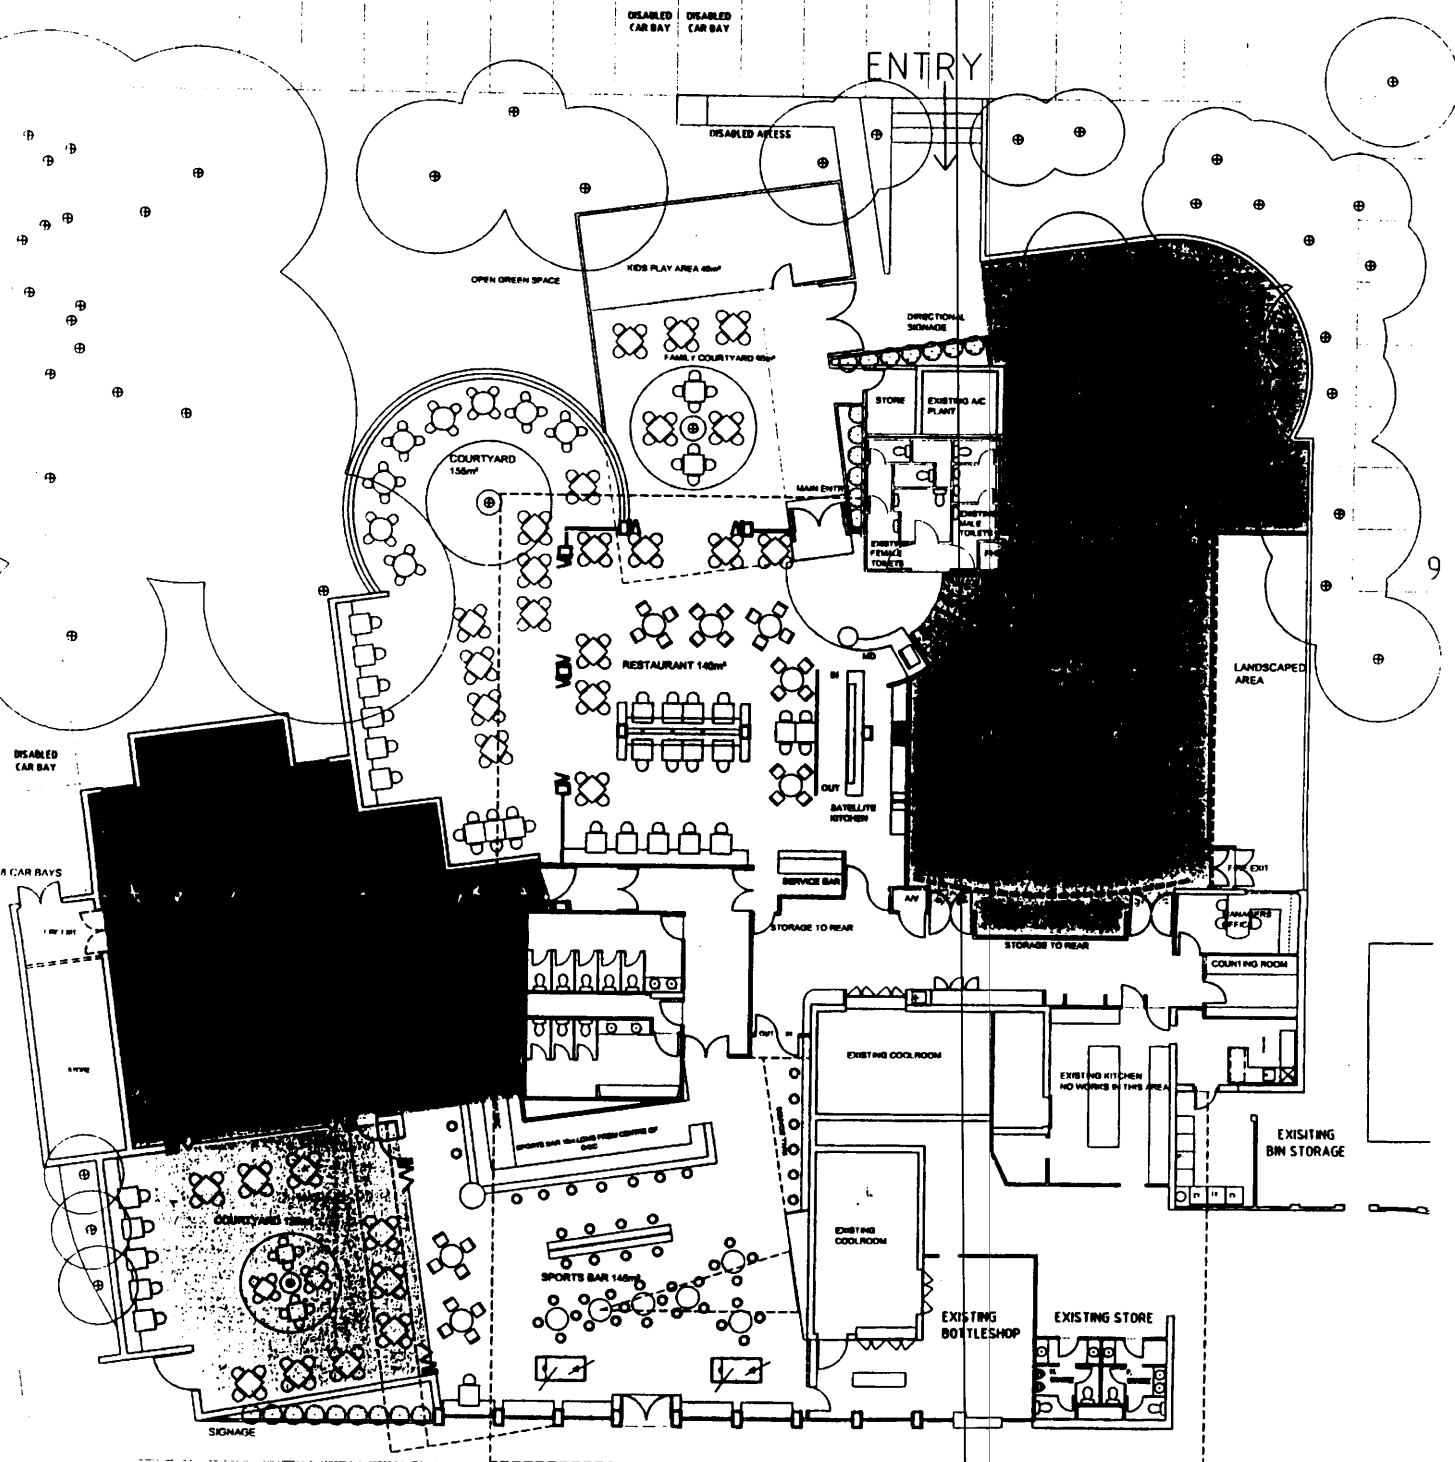

WATER TH.



31

WILSON HUNT
design consultants


1 Corporate Avenue
Level 10, Southview Centre
100 Southview Avenue
Singapore 117077
Tel: 65 6349 8888
Fax: 65 6349 8889
Email: info@wilsonhunt.com.sg

Project: THE CARINI


Development Application No.:

Scale: 1:200 Date: 09/05/02


Drawn: SW

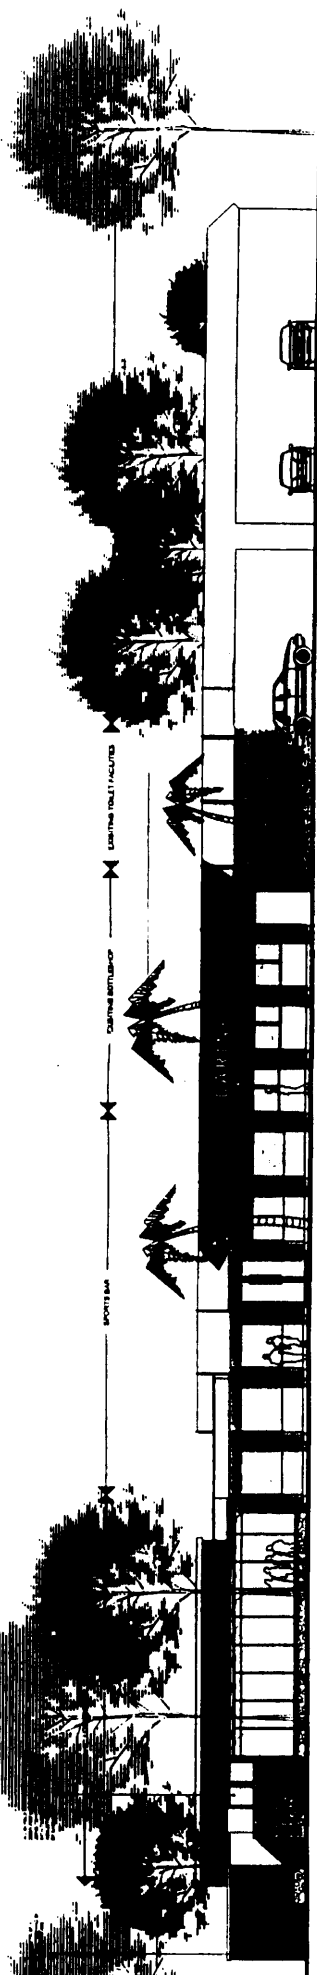


SOUTH ELEVATION

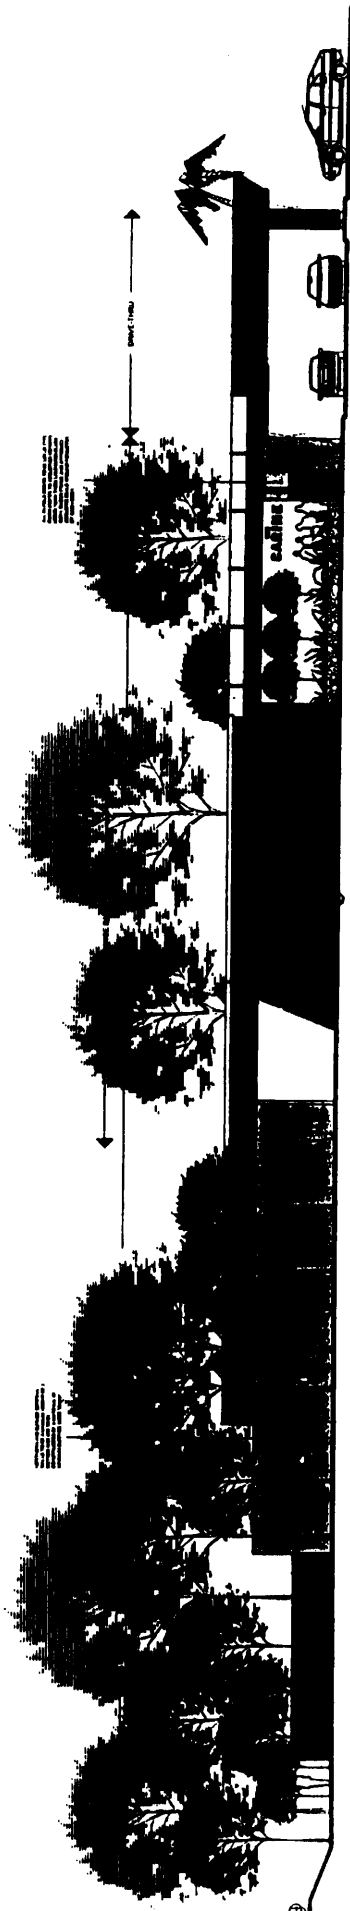

WEST ELEVATION

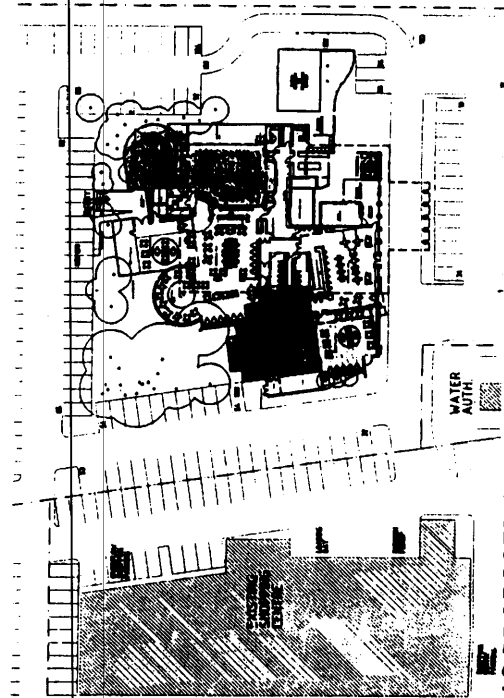

AS PROPOSED SITE PLAN
1:500

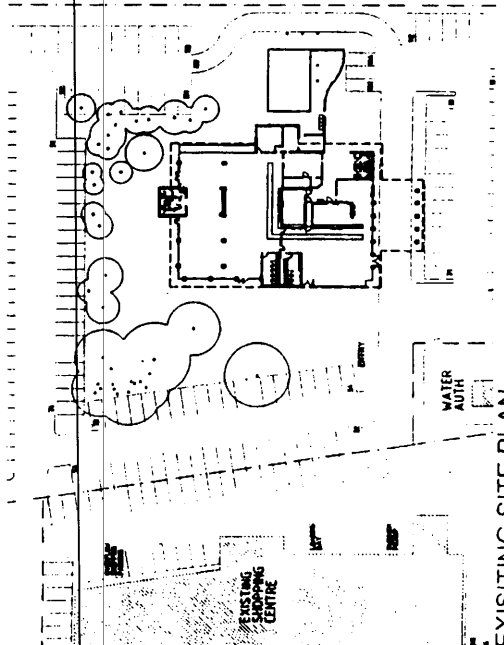

EXISTING SITE PLAN
1:500

WILSON HUNT
design consultants


THE CASHIRE

DEVELOPMENT APPLICATION

1 300 0905002


MP SA

2005 JUL

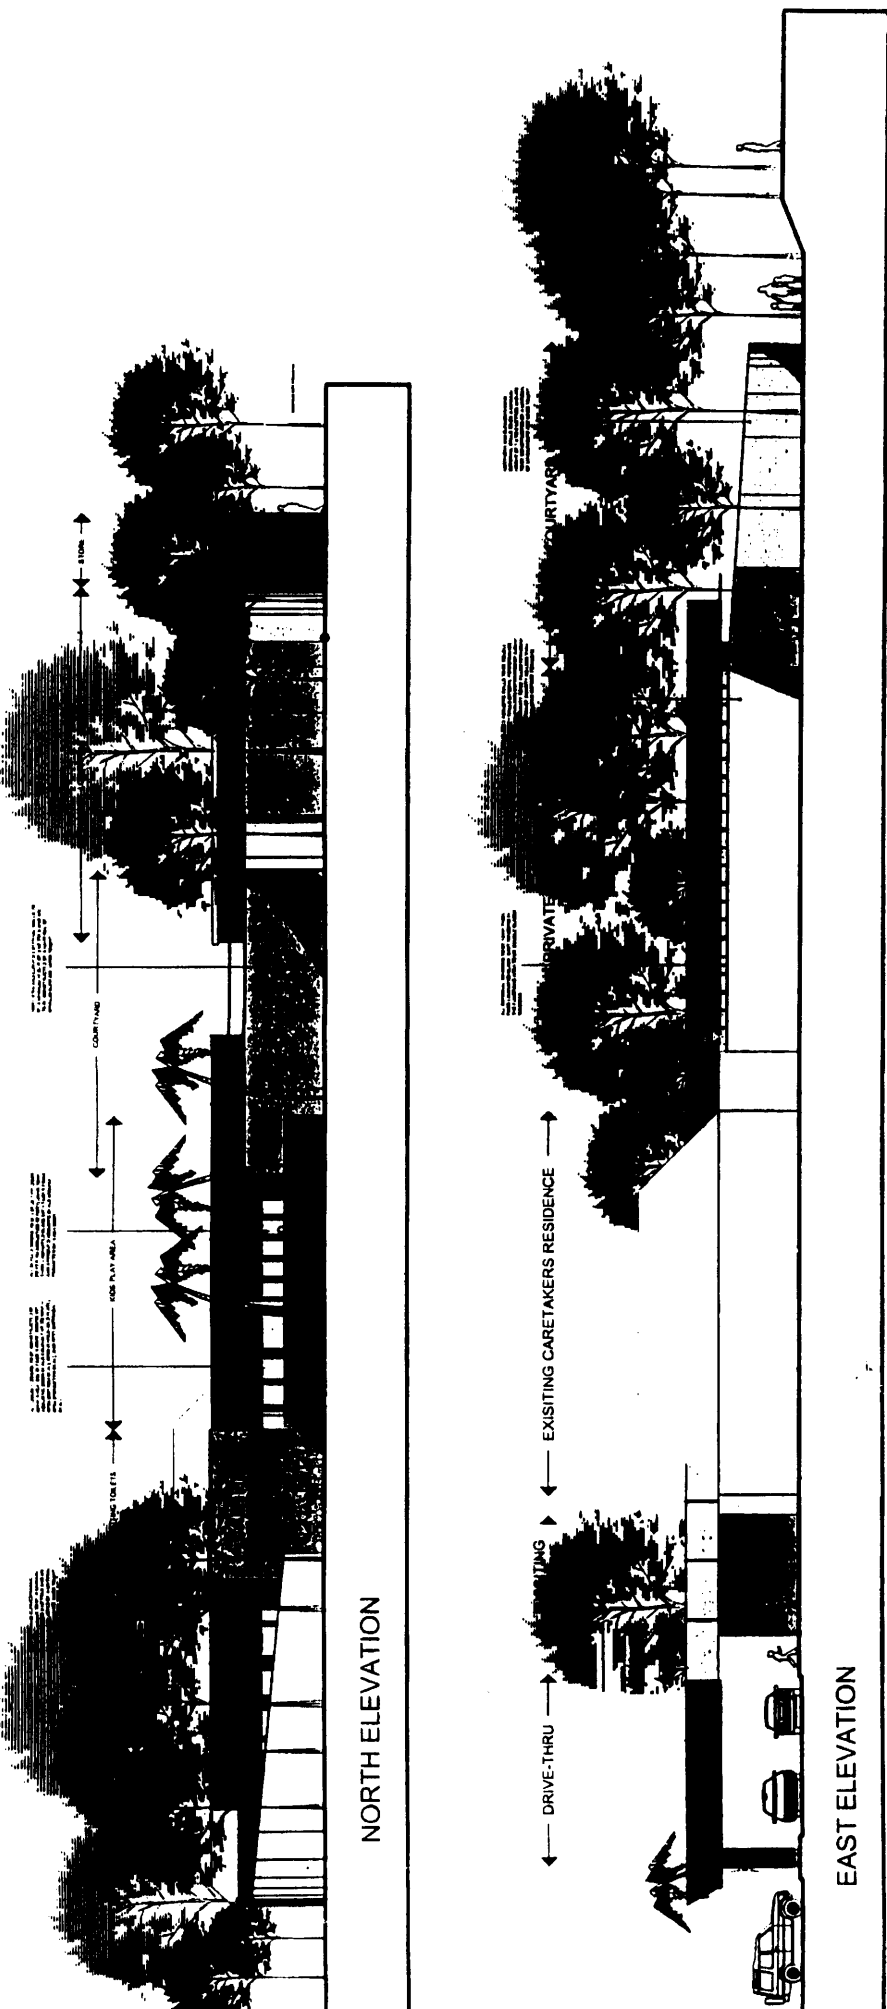

NORTH ELEVATION

EAST ELEVATION

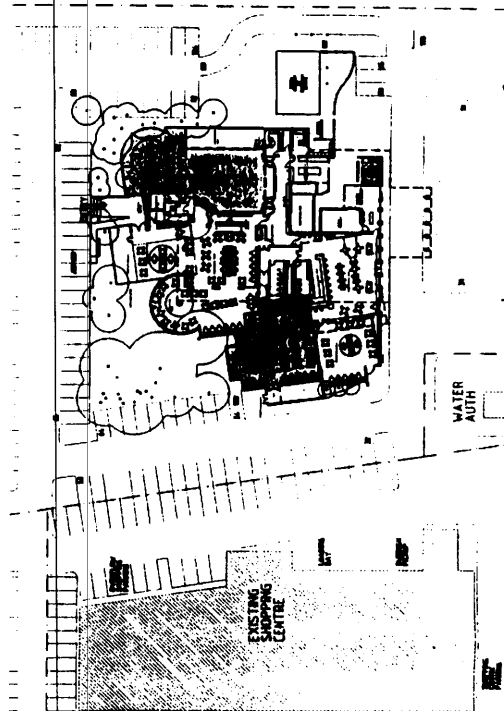

AS PROPOSED SITE PLAN
1:500

WILSON HUNT
design consultants

1000 ...
1000 ...
1000 ...
1000 ...
1000 ...

THE CARRIAGE

DEVELOPMENT APP. CATION

Scale	1:500	Date	05/03/00
Author	J.P.	Checked	S.V.
Notes	APP. TO BE APPROVED BY THE LOCAL AUTHORITY		
Project Number	...	Client's Reference	...
Sheet Number	...	Scale	...