

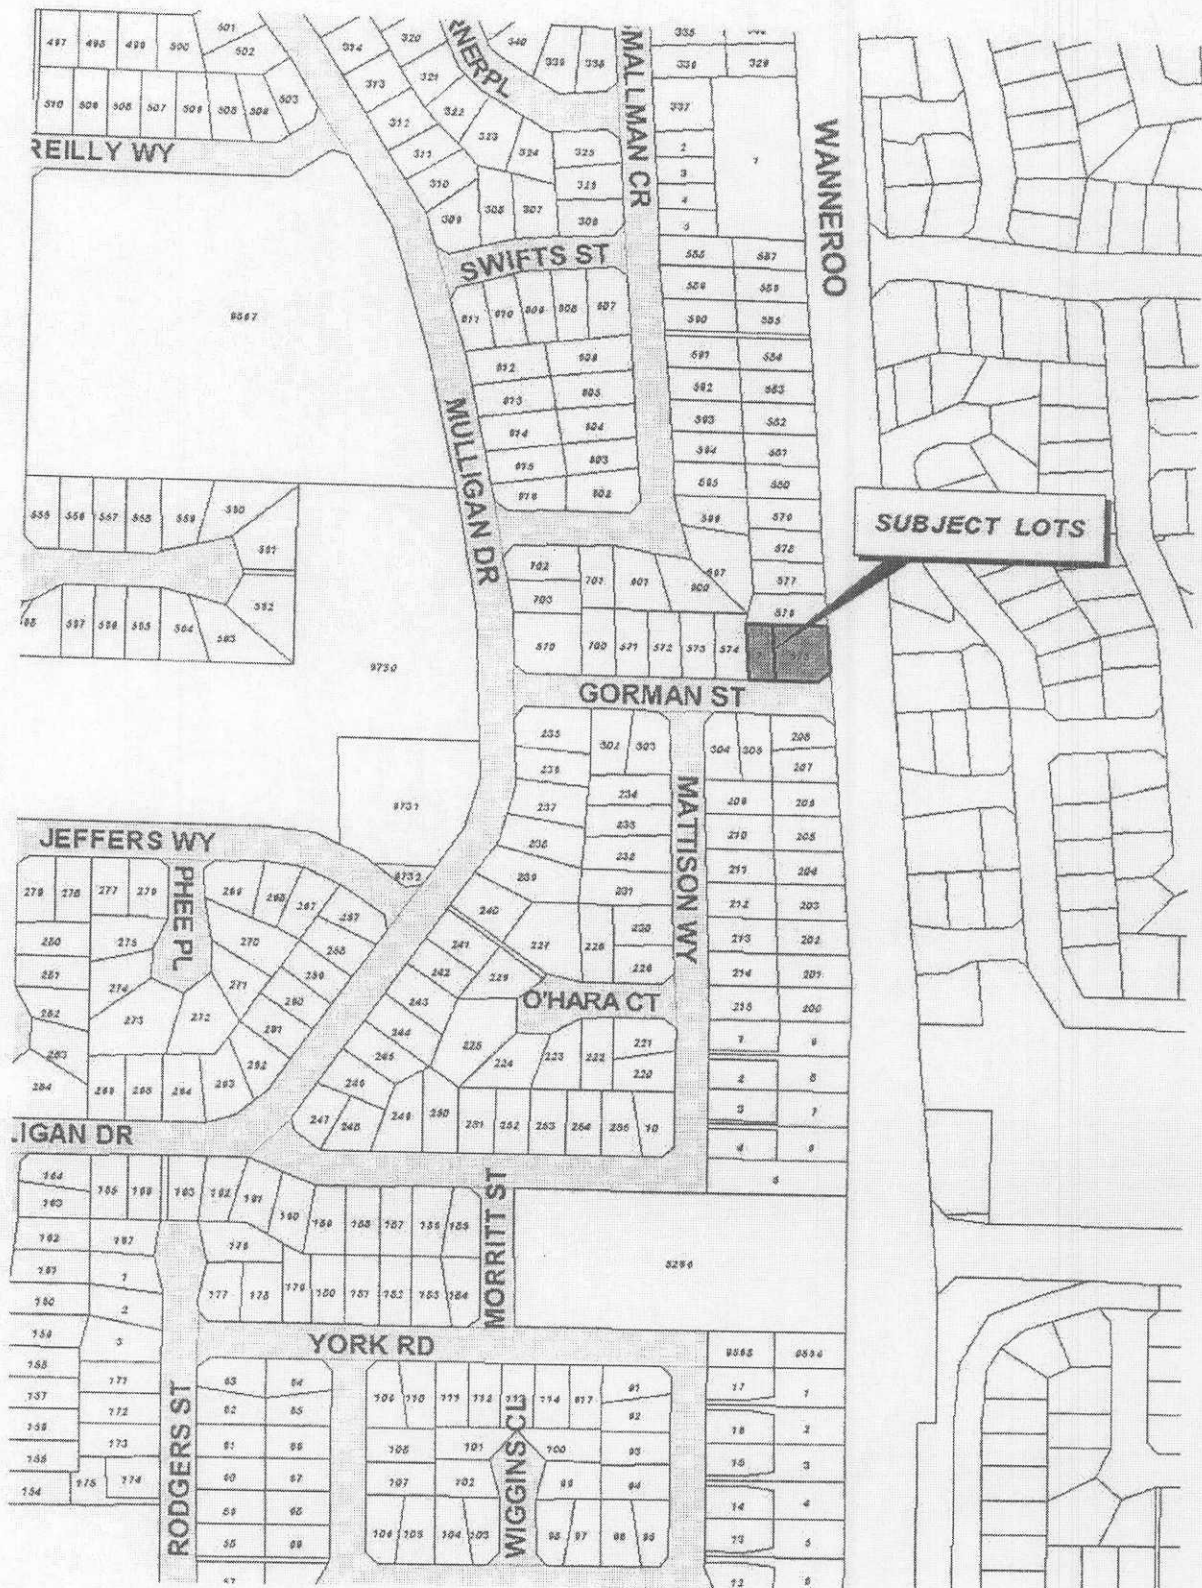
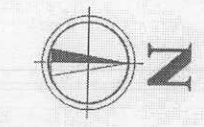


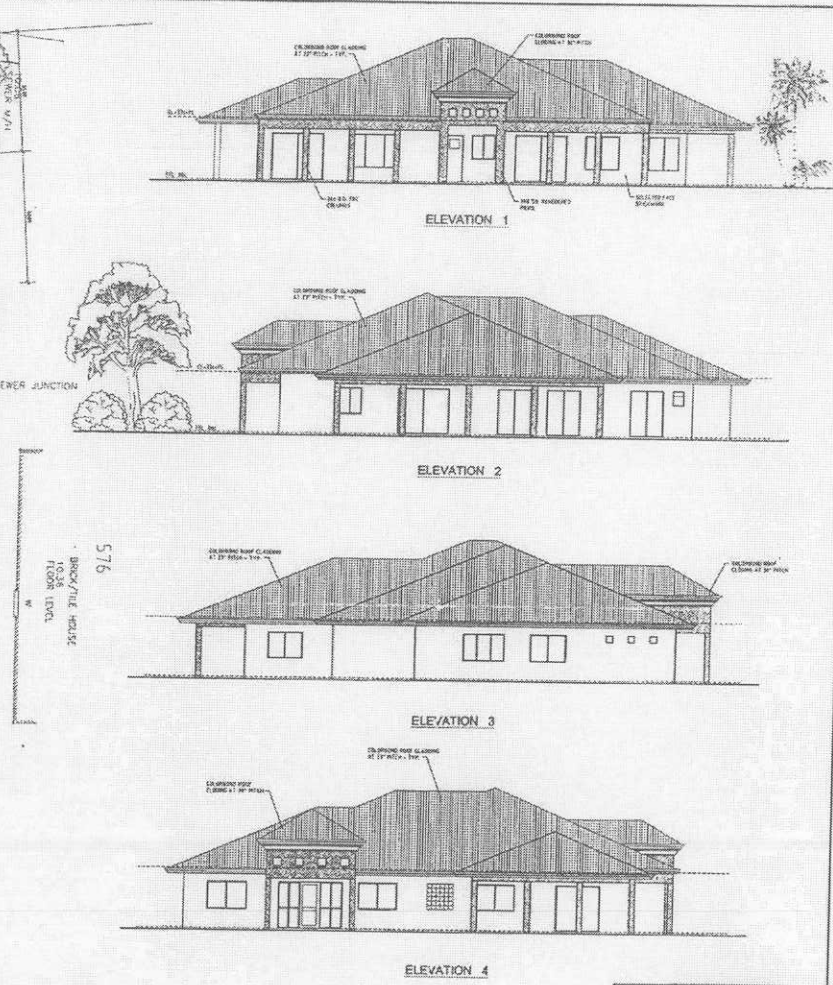

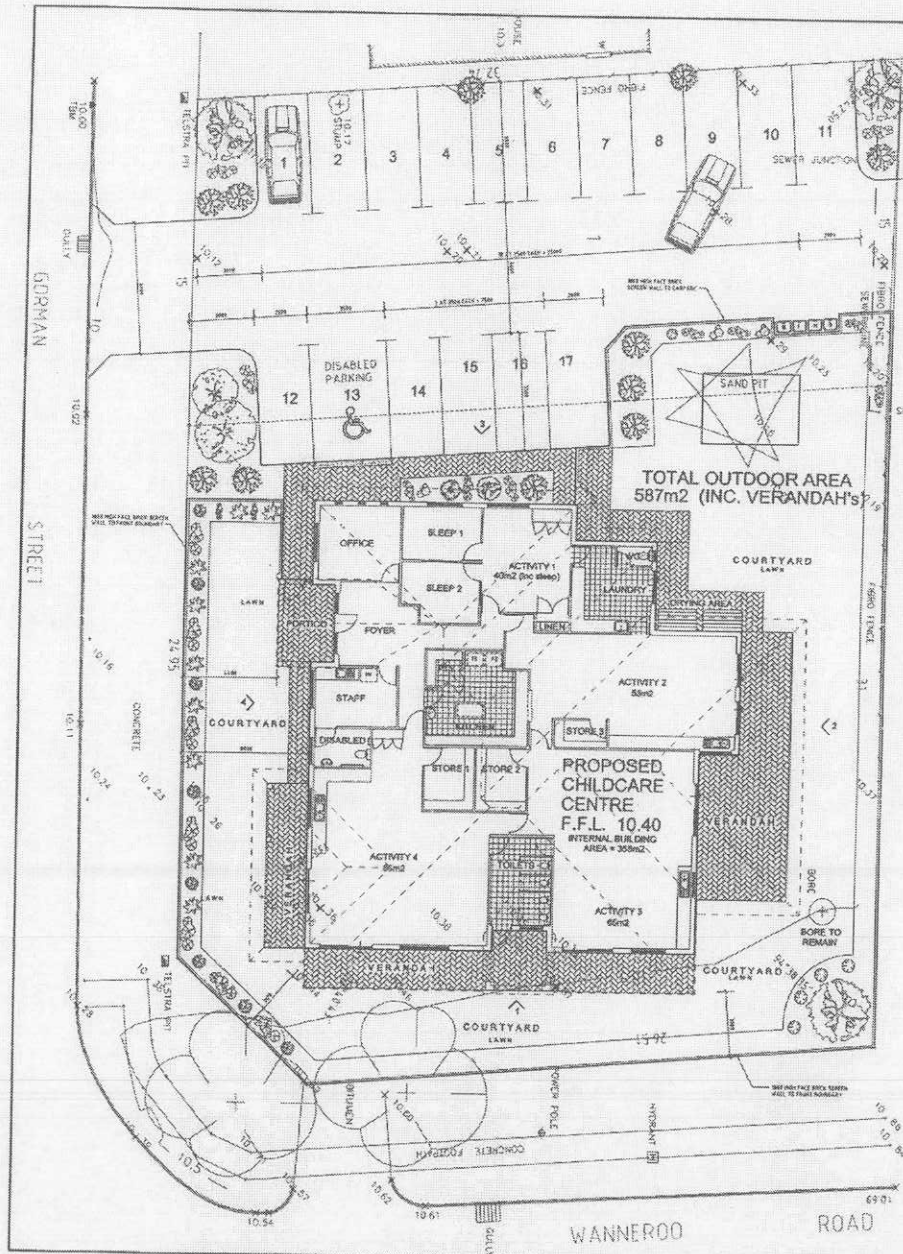

FRANK MACRI DESIGN CONSULTANT 94 MACRI STREET GREENWICH PARK, W.A. 6157 Phone (08) 9484 7888 Mobile (08) 9484 7888 Facsimile (08) 9484 7888		
©Copyright 1995. All rights reserved by Frank Macri		
CLIENT MIRT LOVE		
PROJECT PROPOSED CHILDCARE CENTRE LOTS 1 AND 575 CHR GORMAN STREET AND WANNEROO ROAD GREENWOOD		
SITE PLAN		
SCALE	DRAWN	DATE
DATE	BY	DATE
DATE	BY	DATE
02-206		
SHEET NO. 1 OF 1		