




50 0 50 100 Meters



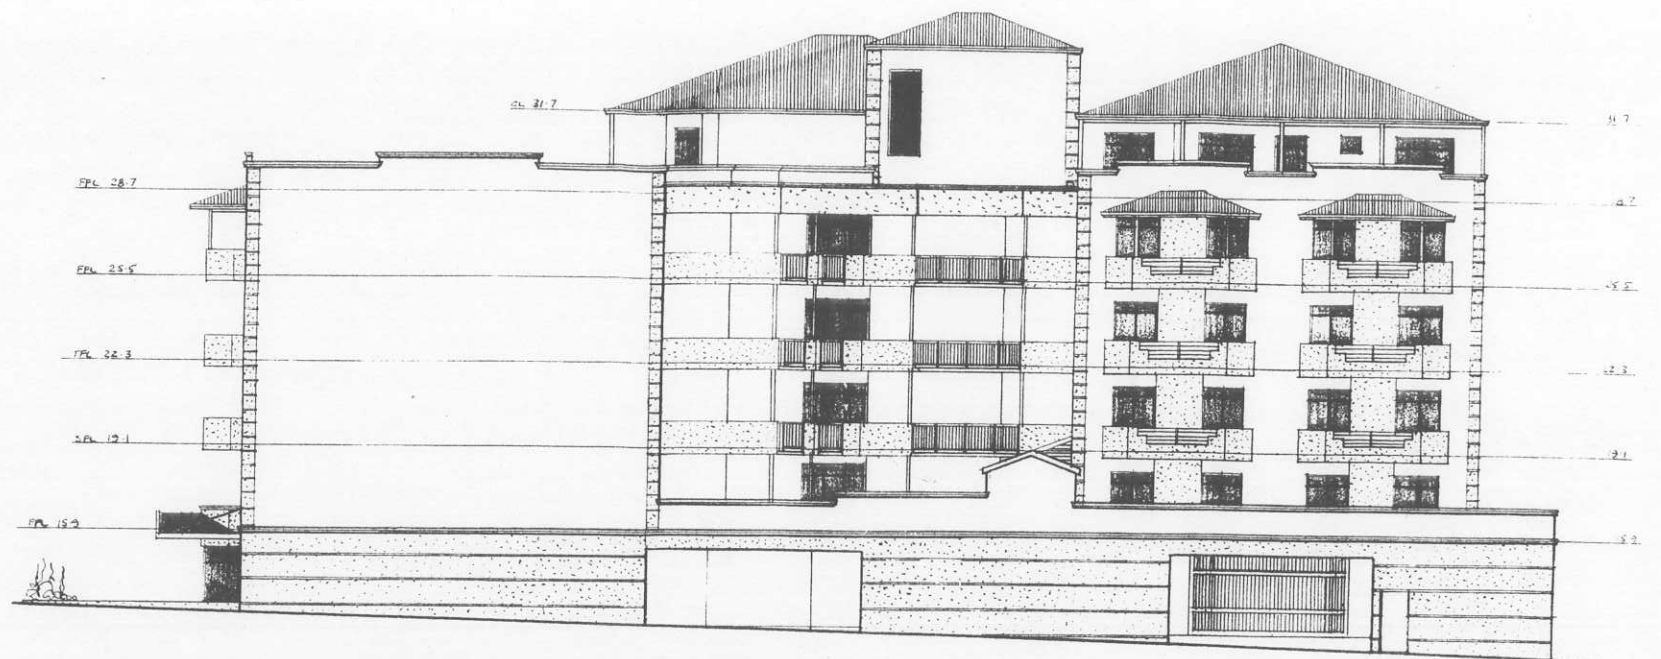

ELEVATION TO SOUTHERN R.O.W.
SCALE 1 TO 100




REAR ELEVATION
SCALE 1 TO 100

075

rev	item	date
project		
PROPOSED DEVELOPMENT		
AT LOT 10 DAVIDSON TEE SOCIETY		
FOR: AIDIA P/L & WOO FAMILY TRUST		
SKETCH PLANS		
© copyright		
The design and drawing shall remain the property of the architects, and may not be reproduced without prior written permission.		
 MEYNERT AND ASSOCIATES ARCHITECTS Unit 2/24 Wilson Road, Jandralue W.A. 6027 Telephone/Fax (08) 9301 2400		
date	drawn	checked
10/05	DM	DM
scale as shown		0212


077

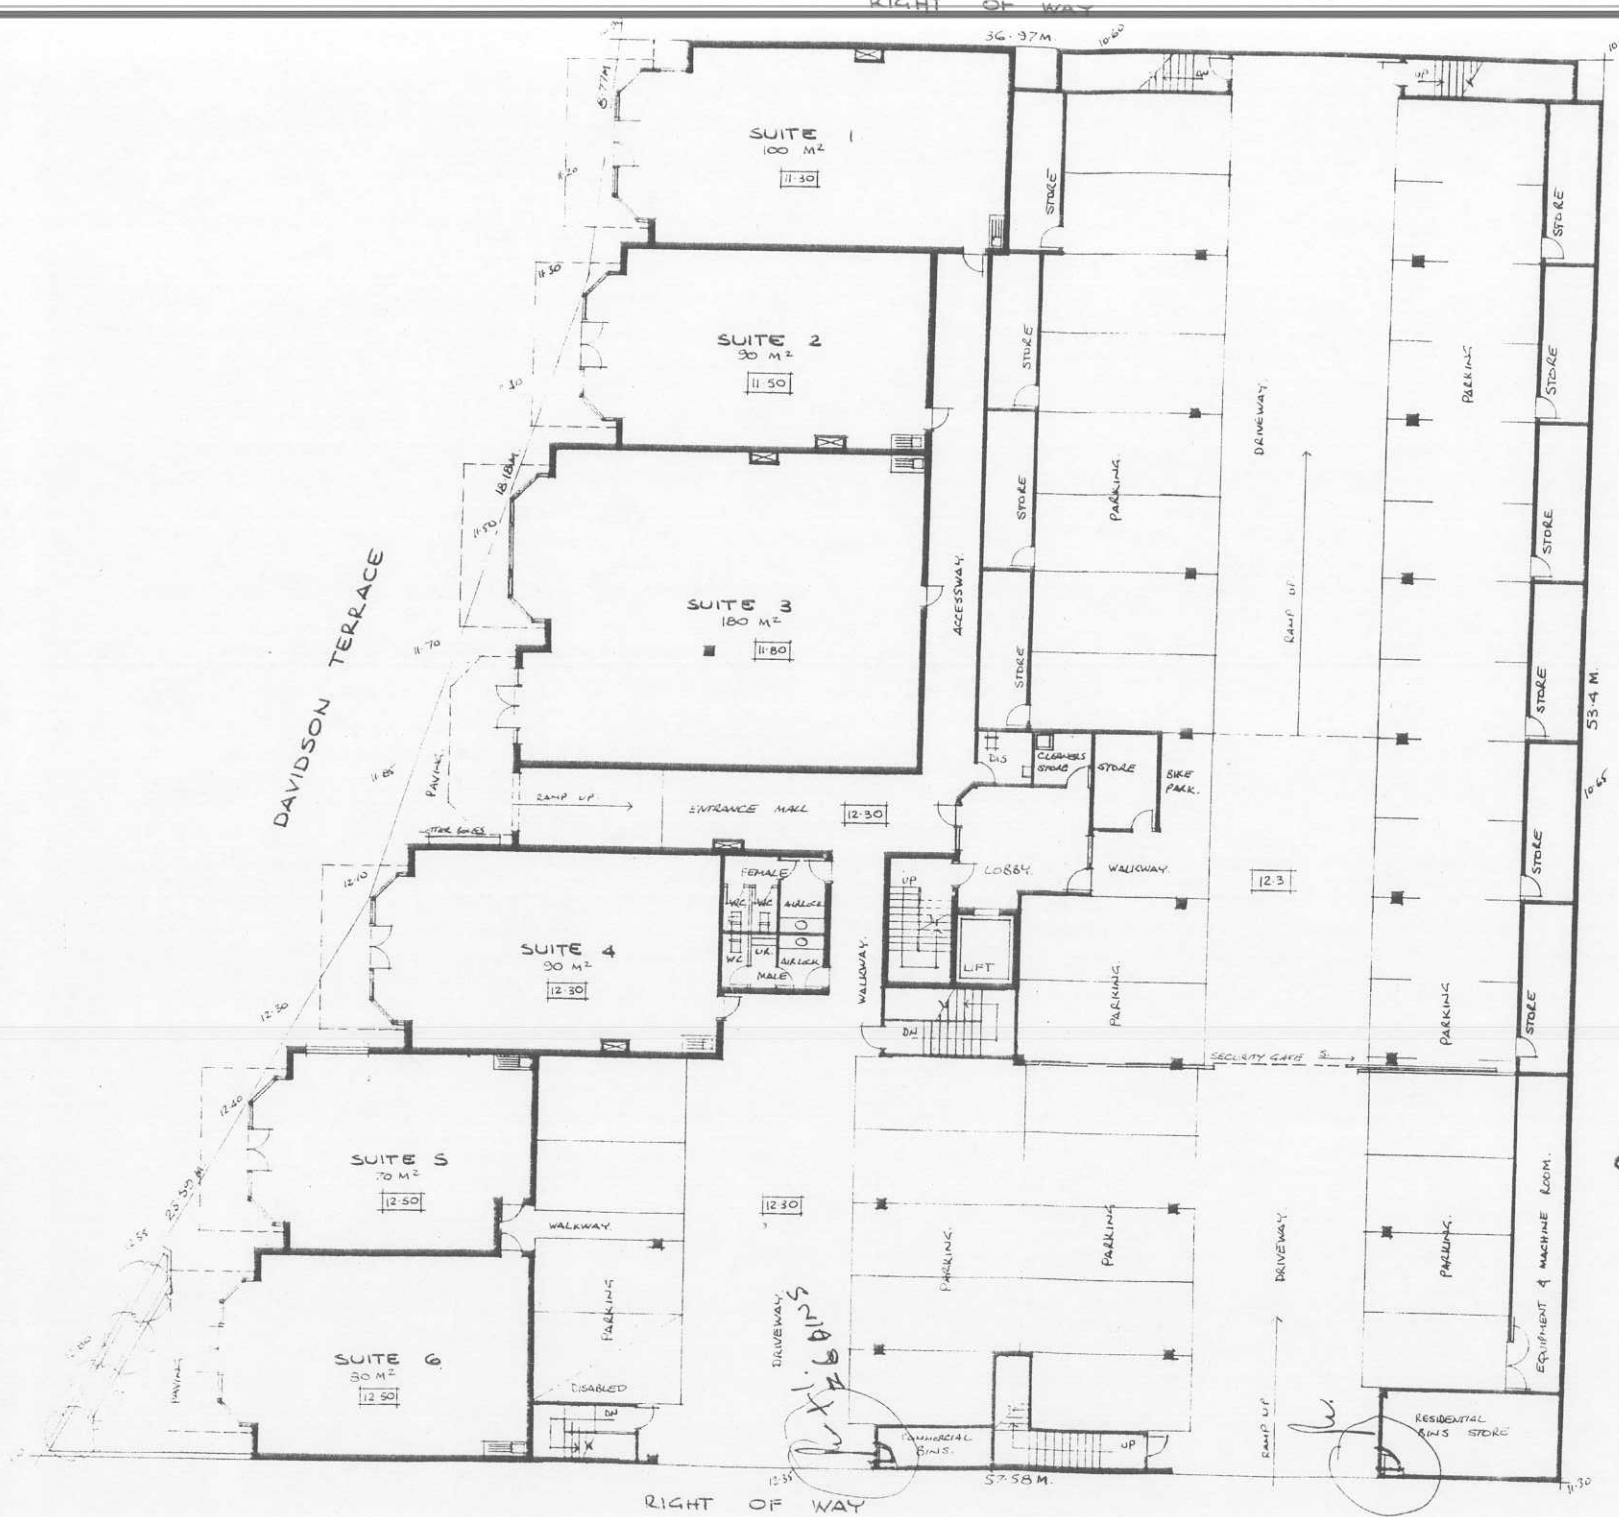

GROUND FLOOR PLAN
SCALE 1 TO 100



REV	ITEM	DATE
PROJECT		
PROPOSED DEVELOPMENT		
AT LOT 10 DAVIDSON TERRACE, DAVIDSON		
FOR AIDIA P/L & WOO FAMILY TRUST		
SKETCH PLANS		
© Copyright		
This design and drawing shall always remain the property of MEYNERT AND ASSOCIATES ARCHITECTS and may not be reproduced without prior written permission.		
MEYNERT AND ASSOCIATES ARCHITECTS		
Unit 2/24 Wilton Road, Auckland N.A. 1021		
Telephone/Fax (09) 9361 2400		
DRAWN	DATE 10.2	SCALE AS SHOWN
CHECKED		

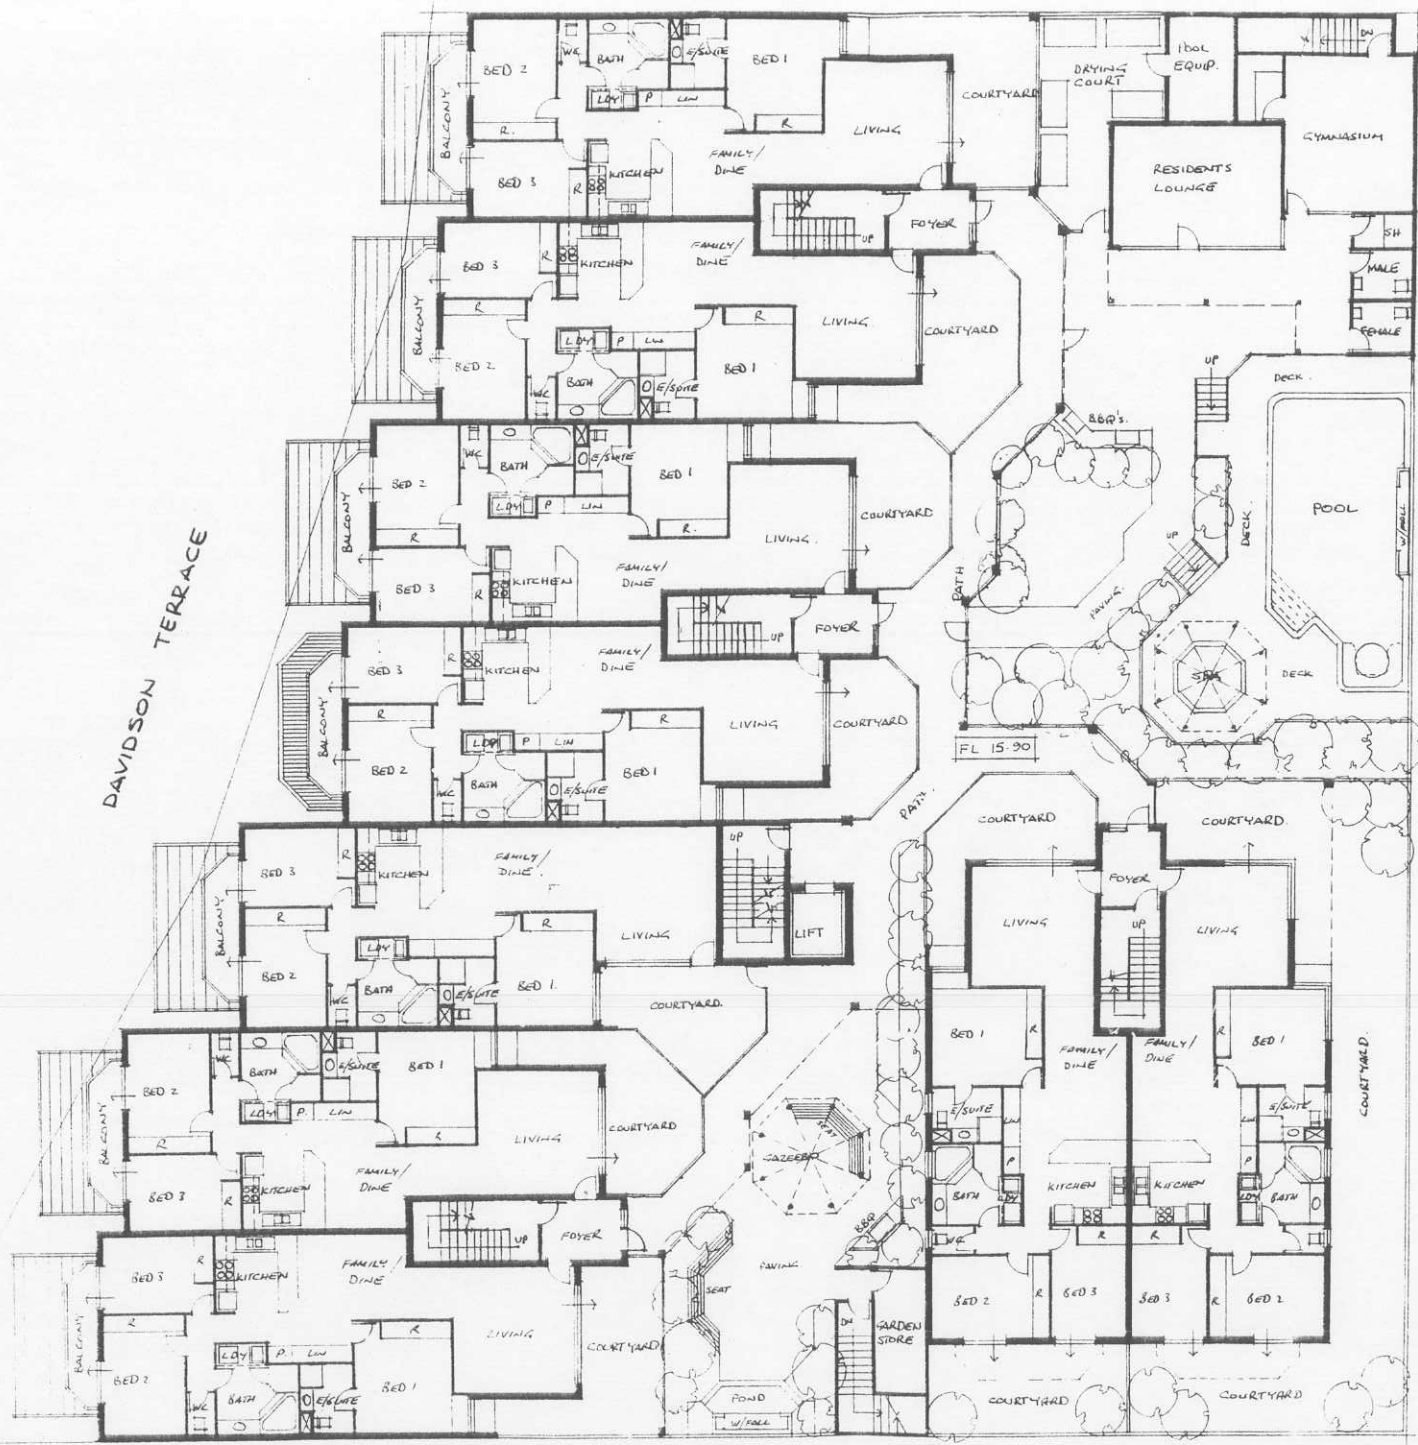


FIRST FLOOR PLAN
SCALE 1 TO 100

078



Rev	Item	Project	Issue
		PROPOSED DEVELOPMENT	
		AT LOT 10 DAVIDSON TCE, SCANDALVA	
		FOR AIDIA P/L & HOO FAMILY TRUST	
SKETCH PLANS			
© copyright			
This design and drawing shall always remain the property of the Architect, and may not be reproduced without prior written permission.			
MEYNERT AND ASSOCIATES ARCHITECTS 100/101 Wilson Road, Scarborough W.A. 6007 Telephone/Fax (08) 9391 2408			
Date	30/03/03	Scale	AS SHOWN
Drawn	PHL	Checked	PHL

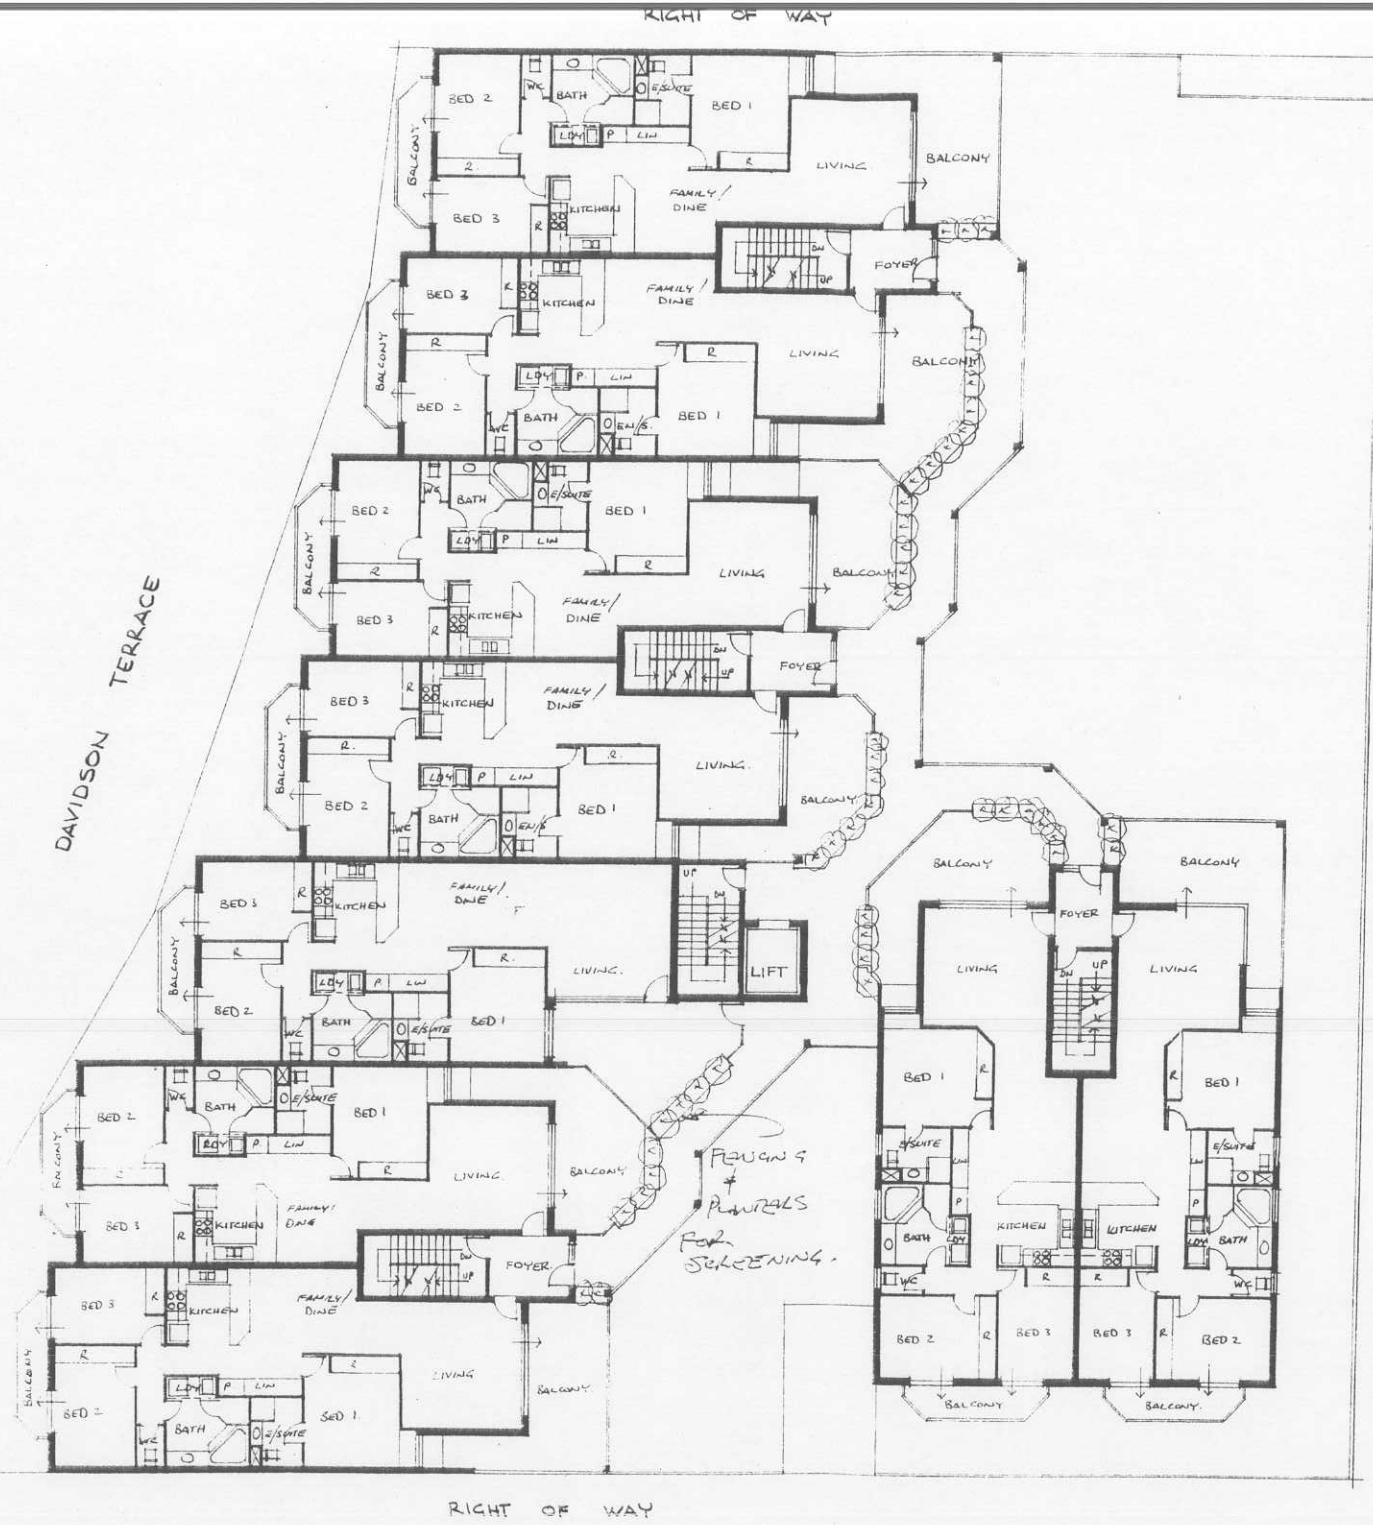

SECOND, THIRD, FOURTH FLOOR PLAN

SCALE 1 TO 100



REV	DATE	DESCRIPTION
1		PROPOSED DEVELOPMENT
AT LOT 10 DAVIDSON TERRACE, LONDONDERRY		
FOR AIDIA P/L & WOC FAMILY TRUST		
SKETCH PLANS		
© Copyright		
The design and drawing are the property of MEYNERT AND ASSOCIATES		
Architects and may not be reproduced without prior written permission		
MEYNERT AND ASSOCIATES		
Unit 101, Victoria Road, Londonderry, N.I. 102T		
Telephone/Fax (08) 9301 2400		
DATE	BY	CHECKED BY
JAN 103	DHL	

073

080

DAVIDSON TERRACE

RIGHT OF WAY

RIGHT OF WAY

FIFTH FLOOR PLAN

SCALE 1 TO 100



REV	DATE	DESCRIPTION
1		PROJECT
PROPOSED DEVELOPMENT AT LOT 10 DAVIDSON TCE SCHEMATIC FOR A/DIA 9/2 & WOOD FAMILY TRUST		
SKETCH PLANS © Copyright This design and drawing shall always remain the property of Meynert & Associates, Architects, and may not be reproduced without prior written consent.		
Meynert Pty Ltd trading as MEYNERT AND ASSOCIATES ARCHITECTS Unit 10/11, Wertheim Road, Jandrapur, W.A. 6022 Telephone/Fax (08) 9301 2400		
DATE	10/12/09	SCALE A5 TYPICAL
DRAWN BY	DW	