






**Lot 161 - 25 Longreef Place, HILLARYS**

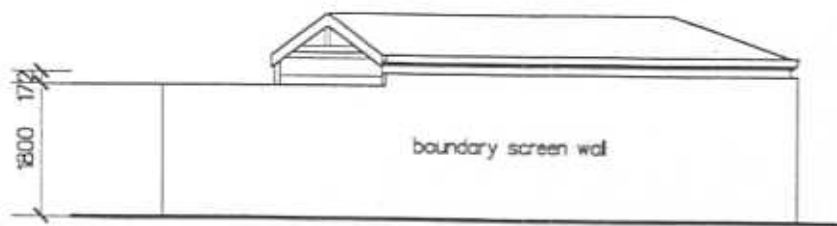


north elevation to long reef place

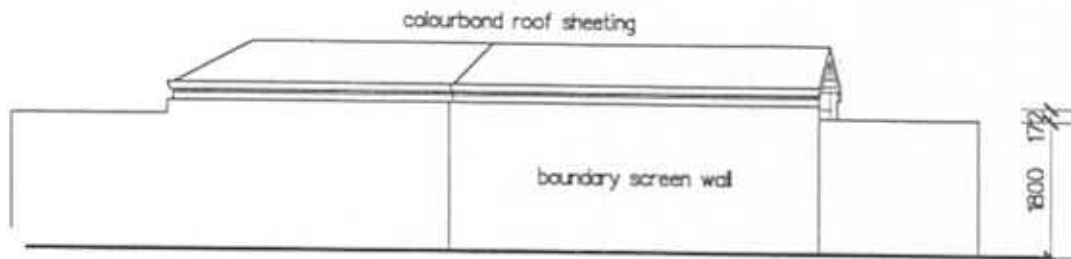

west elevation to founders lane

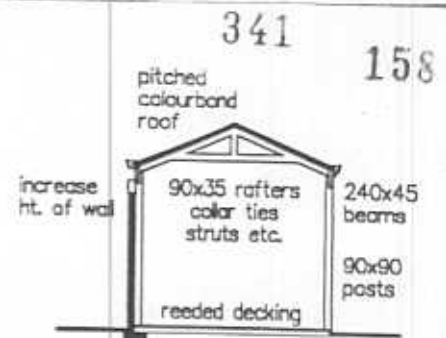


section 1:100

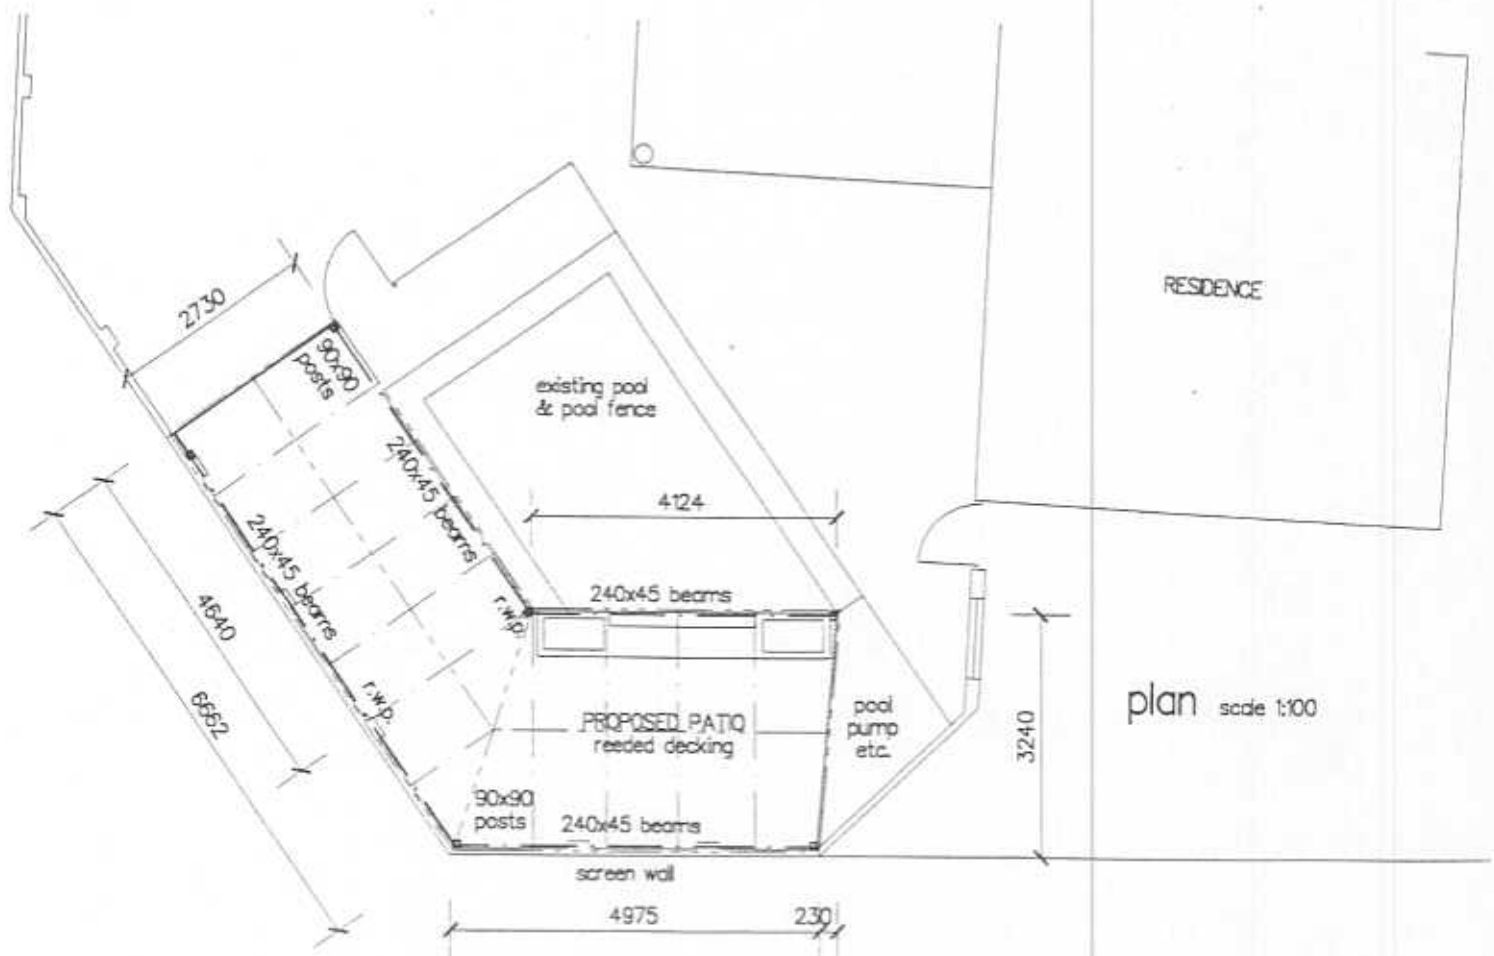

PROPOSED PATIO ON LOT 161  
FOUNDERS LANE — HILLARYS  
FOR : Mr & Mrs JAMES

DRAWN: a.c.k.  
DATE: Aug. 2003  
SCALE: 1:100

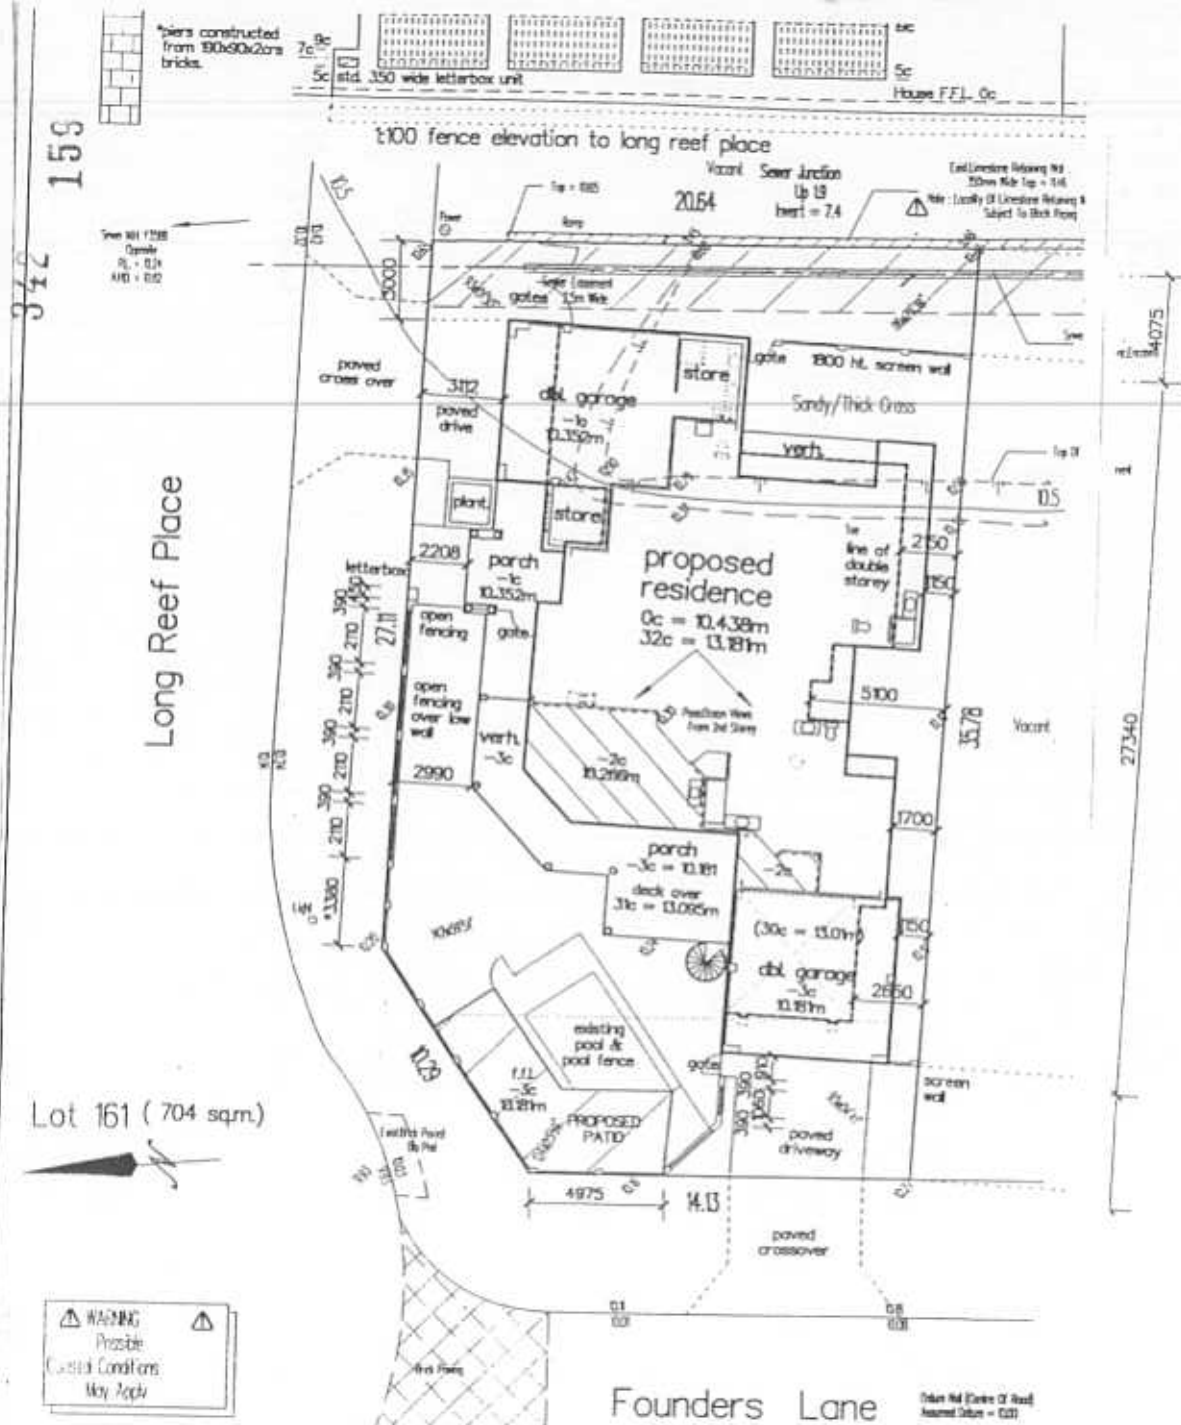

Address:

LOT 161  
Founders Lane, Hilarys

Carine Homes

Distinctively Yours

Phone 9447 9447

23 Cervantes Place  
Sorrento WA 6020

Mobile: 0415 924 747  
Fax: 9445 8386

Client: James

Local Authority: City Of Joondalup

Plan/Dia: P22809 C/T Vol: 2036/926

Map Reference: Pg.249,1201 (Streetsmart)

Date: 08/02/02

Scale: 1:200

Drawn: 1 of 7

Job No.

### LOCALITY DIAGRAM

|            |      |              |                 |
|------------|------|--------------|-----------------|
| Footpaths: | No   | Road:        | Bitumen         |
| Water:     | Yes  | Kerbs:       | Mountable       |
| Gas:       | Yes  | Electricity: | Underground     |
| Telecom:   | Yes  | Soil:        | Sandy           |
| Drainage:  | Good | Vegetation:  | Thick Grass     |
| Re-Flag:   | Yes  | Sewer:       | Yes Depth 3.4 m |

| DATE | DATE | DATE | DESCRIPTION |
|------|------|------|-------------|
|      |      |      |             |
|      |      |      |             |

### SEWER DIAGRAM

Our Job No.  
30974



Carine  
Homes

81 MYE CIRCLE  
BULLOCKY, WA 6103  
PH: 9332 4948  
FAX: 9332 3334

