




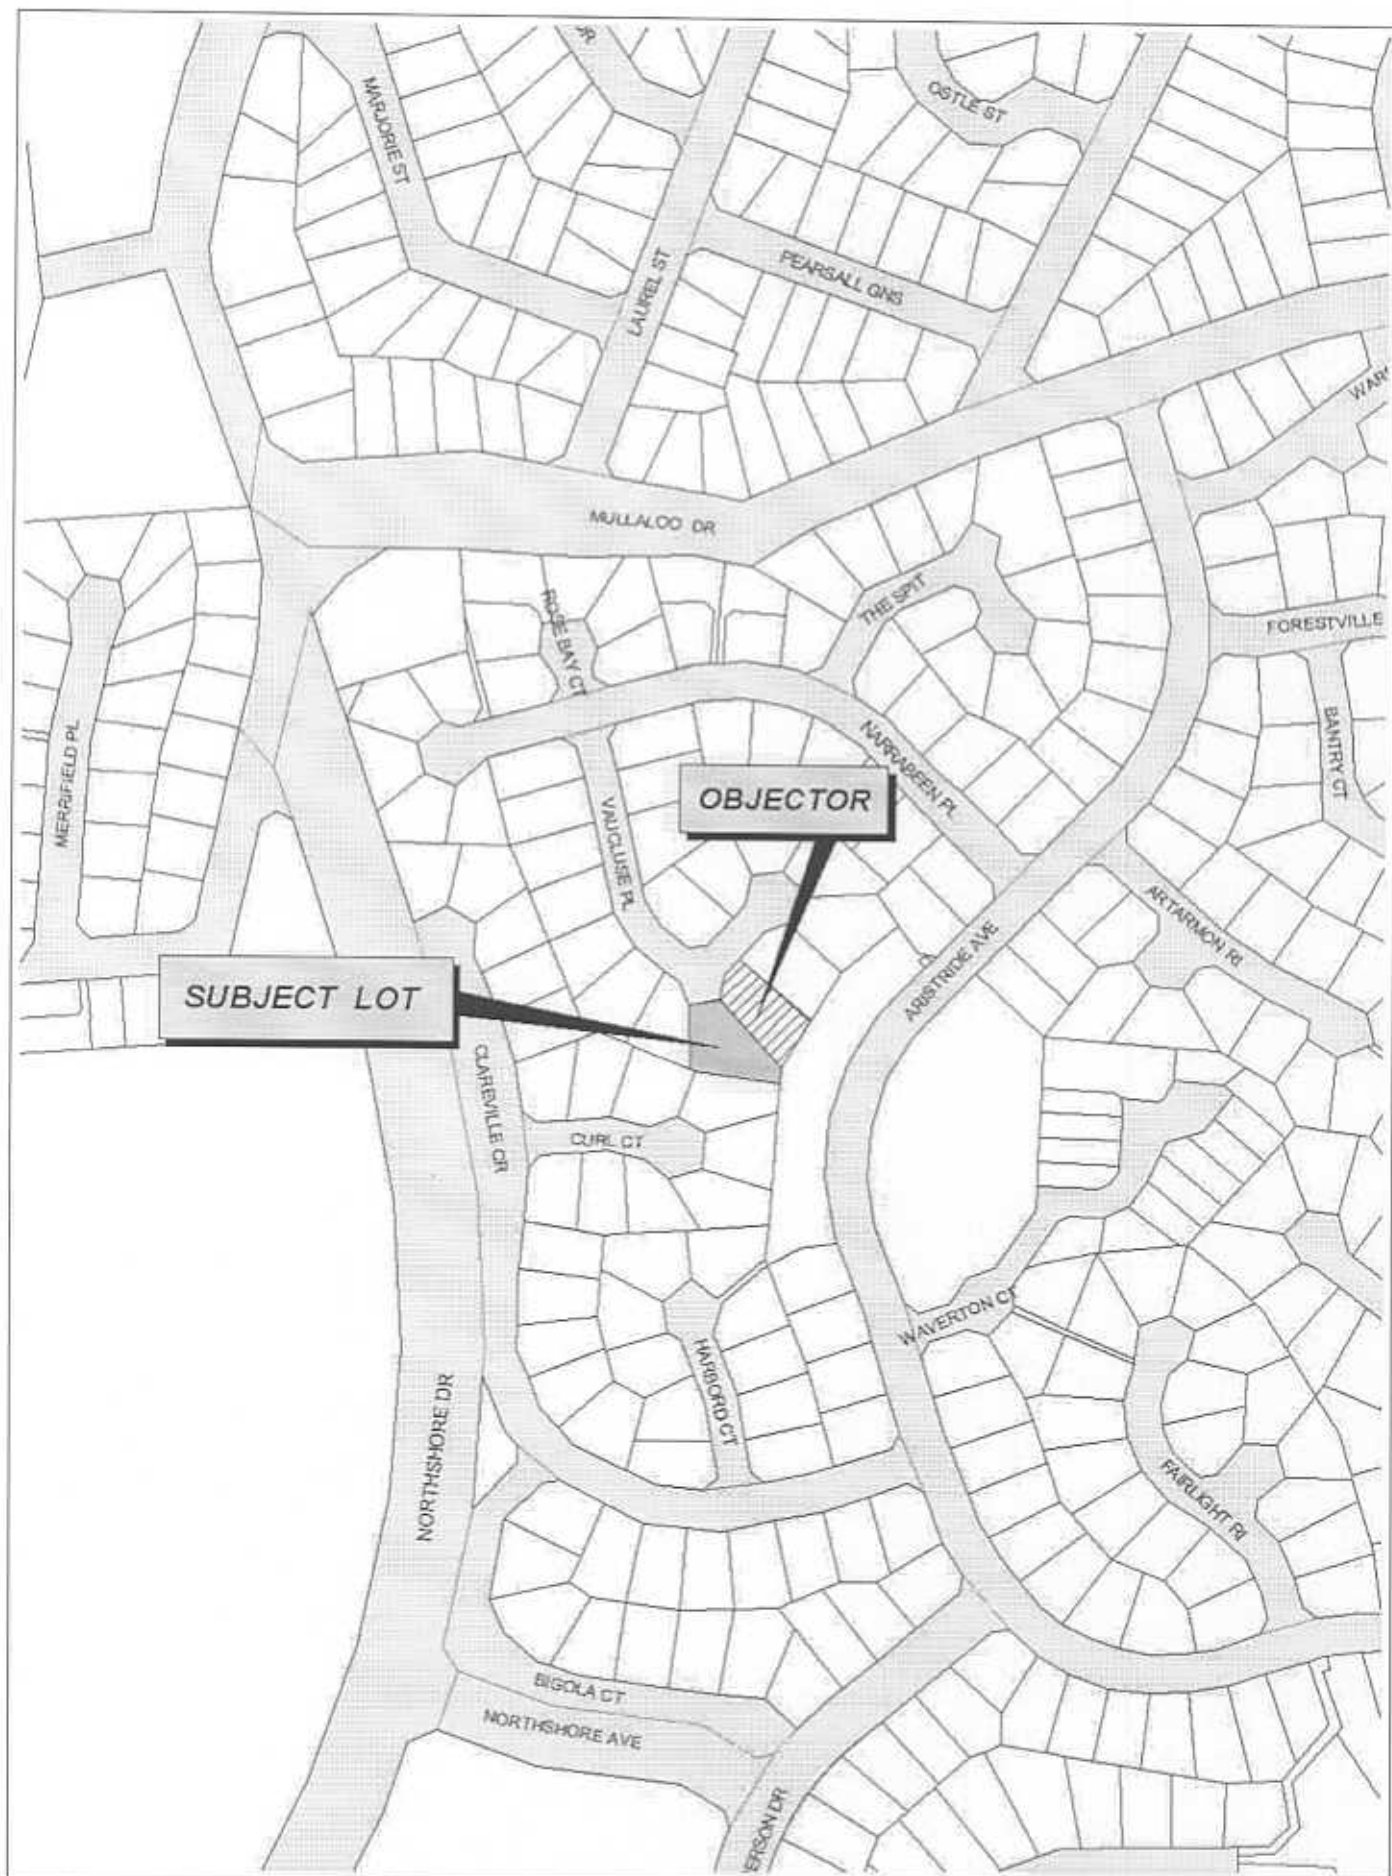


0 40 80 Meters

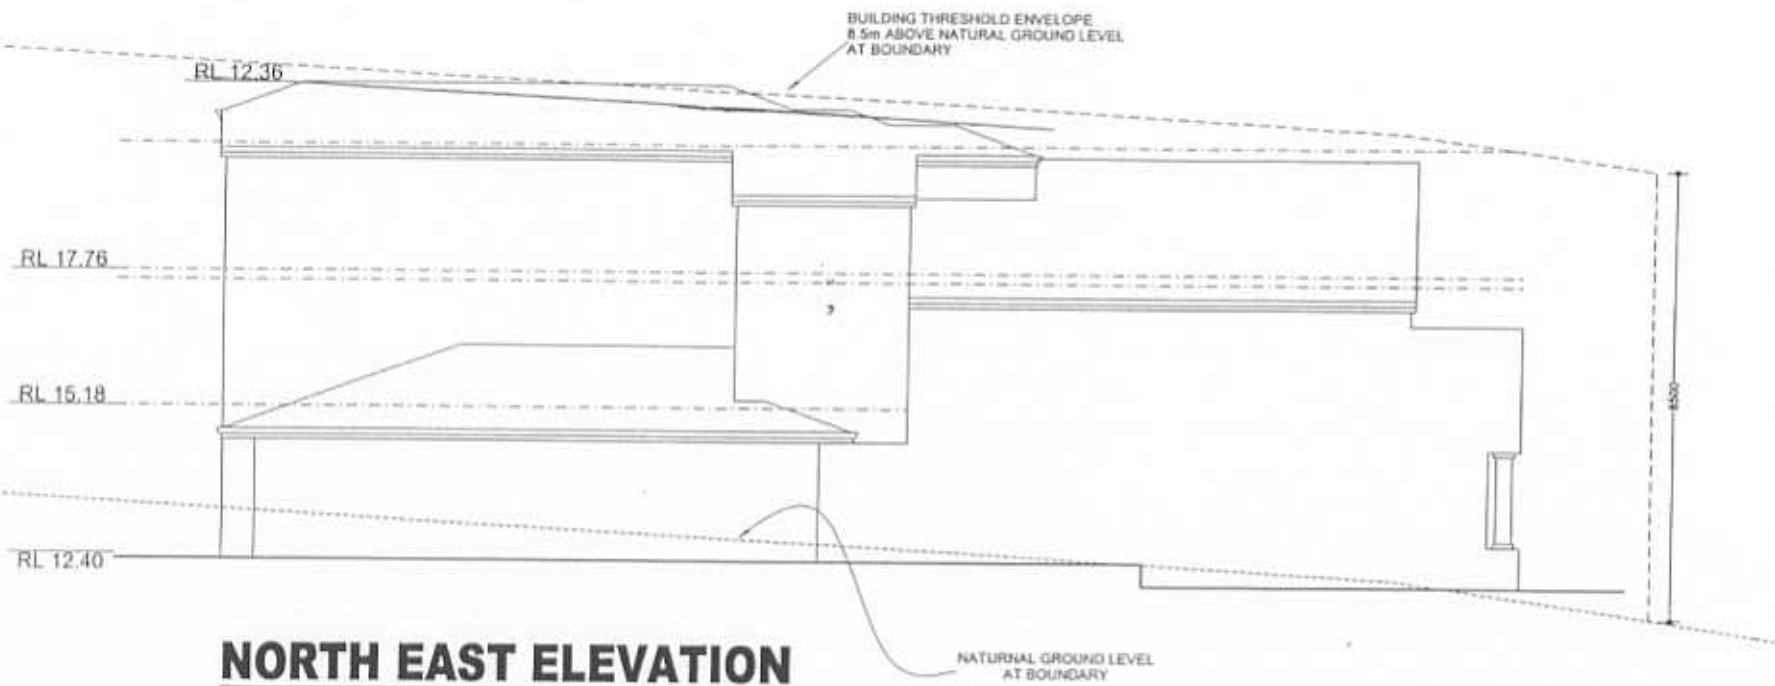

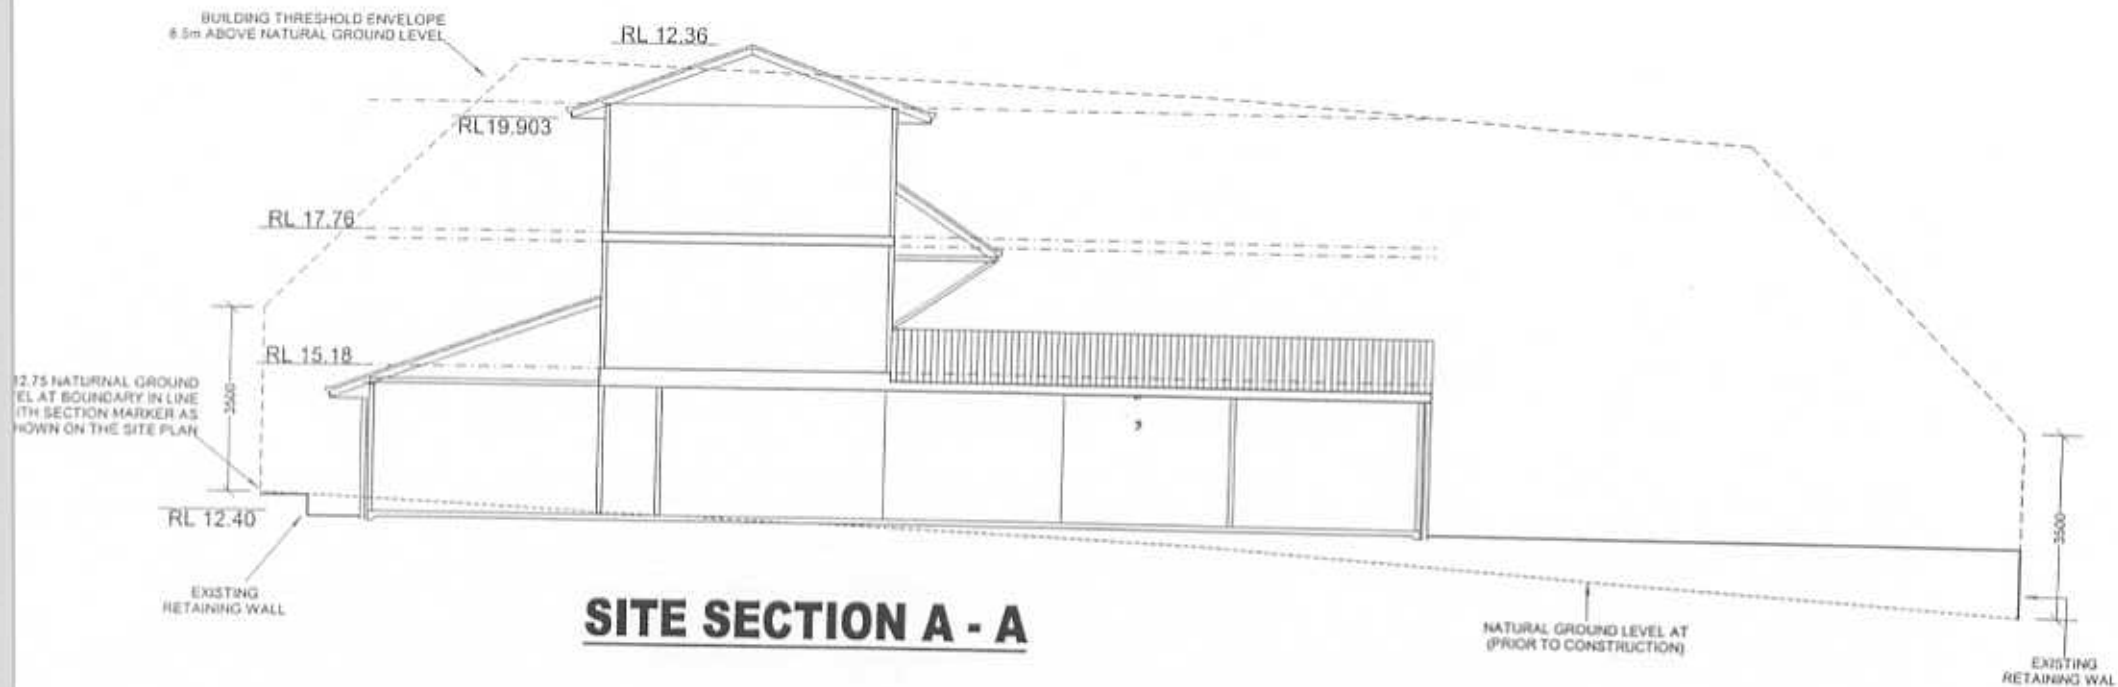



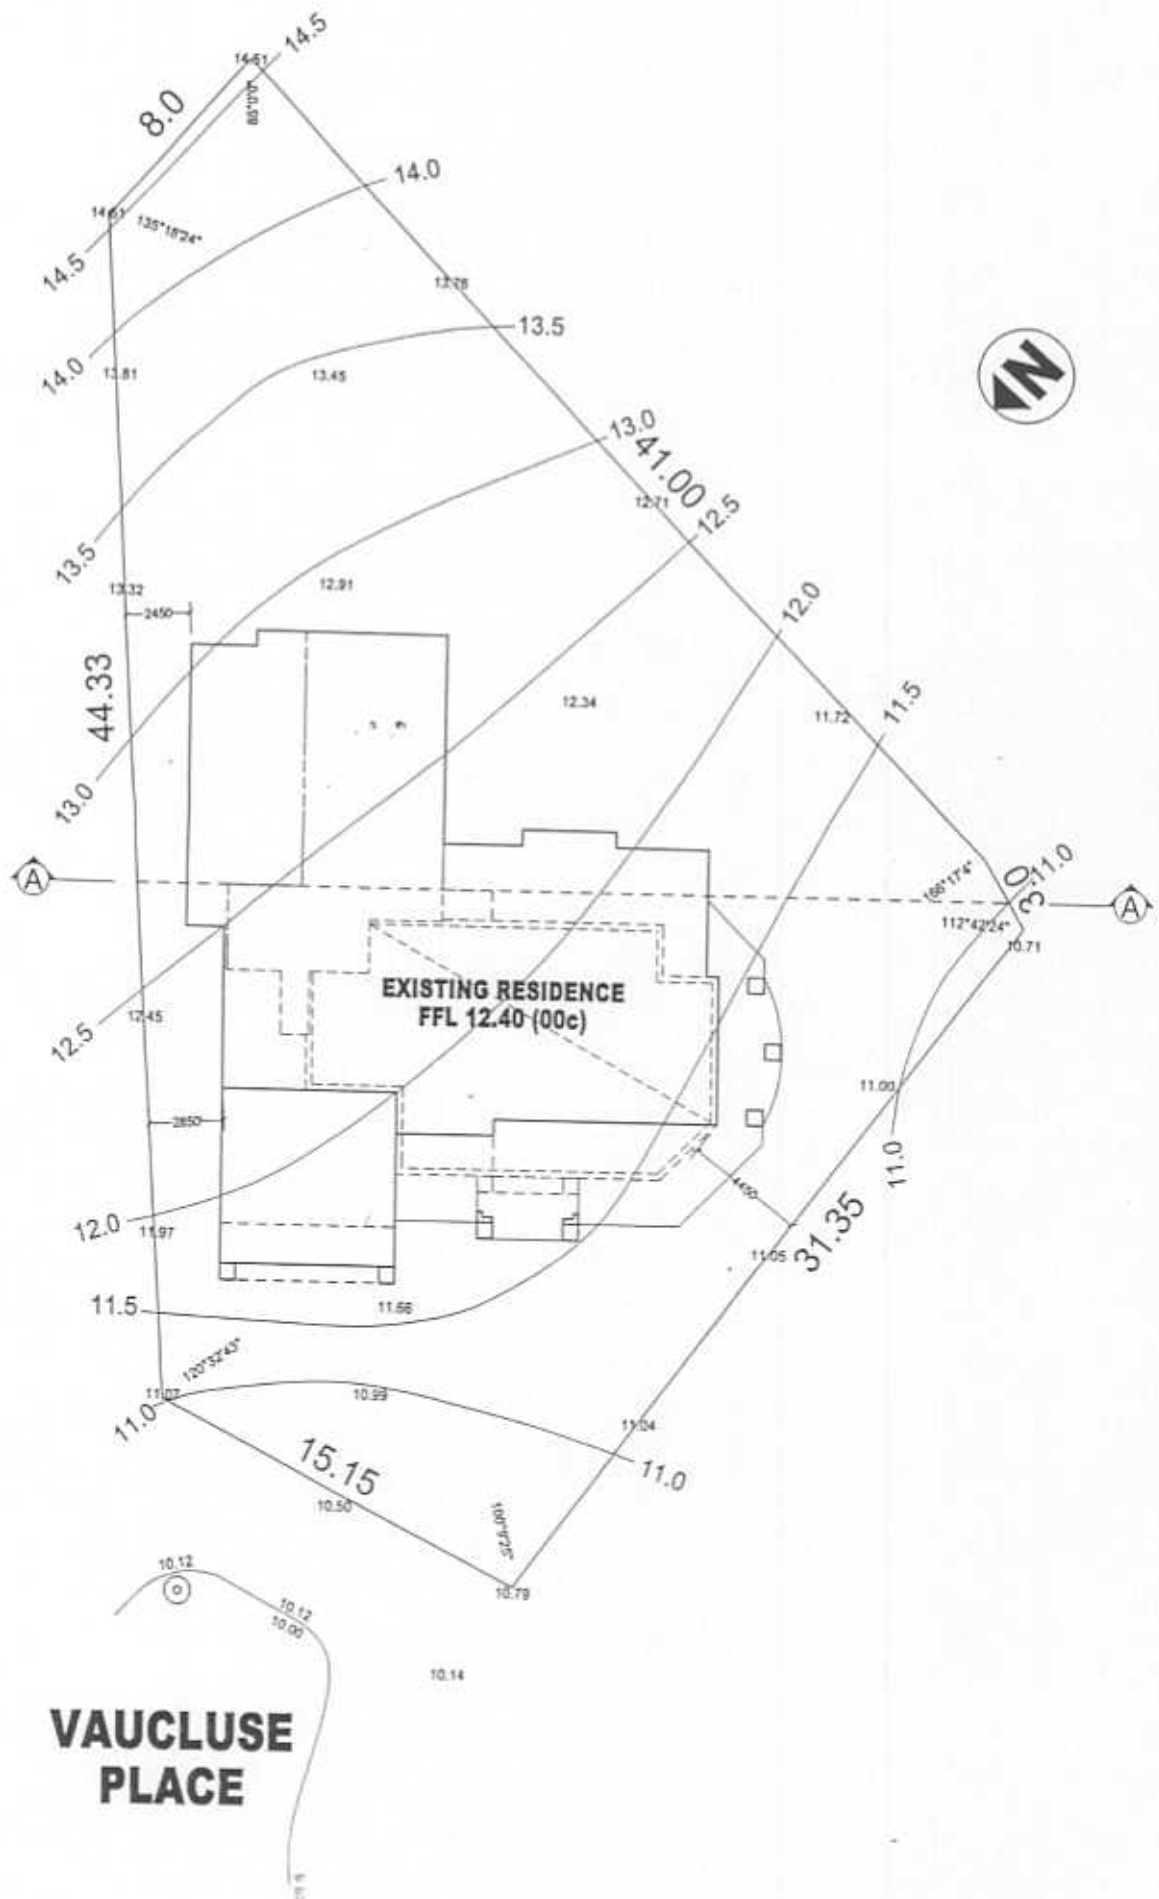


Hand-drawn architectural floor plan of a house. The plan includes the following rooms and features:



- Bedrooms:** BED 1, BED 2, BED 3, BED 4.
- Bathroom:** BATH with SPA.
- Living Area:** LIVING with notes: "REMOVE EXISTING WALL SHOWN DOTTED AND MAKE GOOD AS NECESSARY" and "TOOTH IN NEW BRICK WORK INTO EXISTING BRICK WORK AND MAKE GOOD AS NECESSARY CAVITY TO BE CONTINUOUS".
- Kitchen:** KITCHEN with notes: "REMOVE EXISTING WALL SHOWN DOTTED AND MAKE GOOD AS NECESSARY" and "TOOTH IN NEW BRICK WORK INTO EXISTING BRICK WORK AND MAKE GOOD AS NECESSARY CAVITY TO BE CONTINUOUS".
- Verandah:** VERANDAH (multiple areas).
- Balcony:** BALCONY with note: "WITH SIDE LIGHTS".
- Staircase:** Stair.
- Other Features:** WIR (Wardrobe), PWDR (Powder Room), SPA (Spa), EN-S (Ensuite), TILED, GLASS BEAM, EXPOSED RAFTERS LINED OVER, 1800 HIGH BRICK SCREEN WALL, SELECTED BALUSTRADING, 250x50 TIMBER BEAMS, 100x100 TIMBER POST, 75x75 STRUTS, 260 Ø FRC. COLUMN ON 590x600x120 HIGH BRICK PIER.

Dimensions are provided in feet and inches (e.g., 16' x 7 1/2', 10' x 5', 8' x 2 1/2'). The plan also includes a north arrow and a scale bar.

B FIRST FLOOR PLAN.

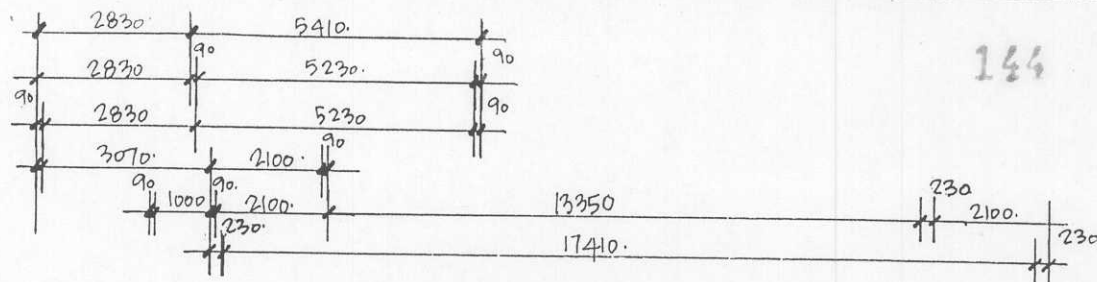

144

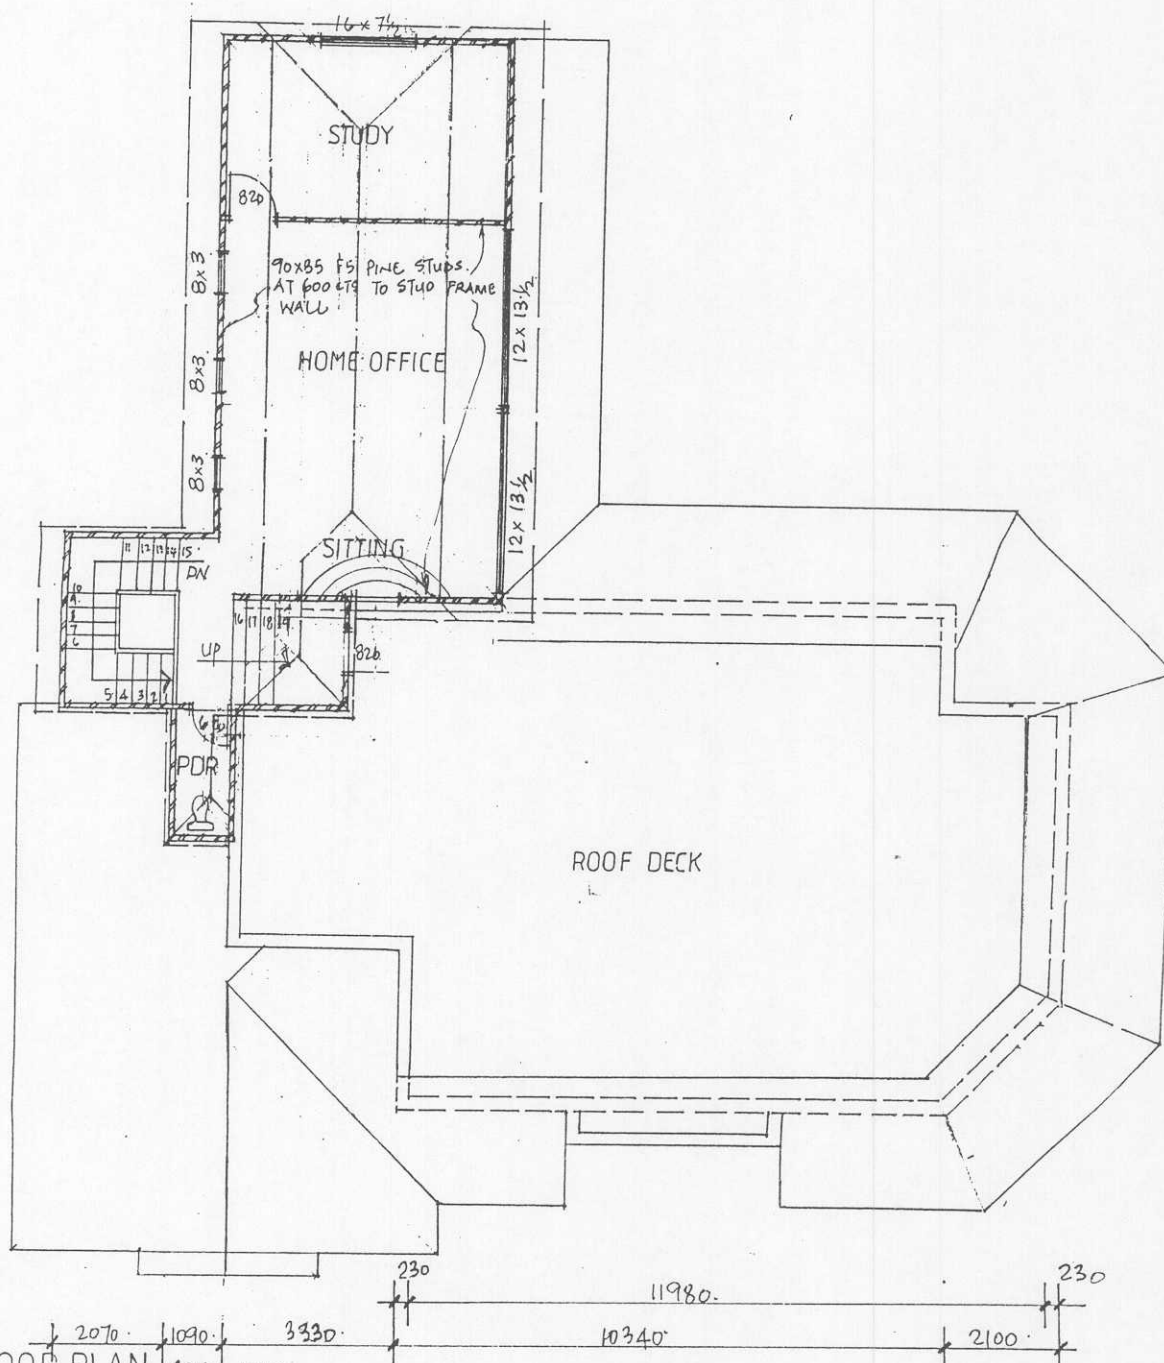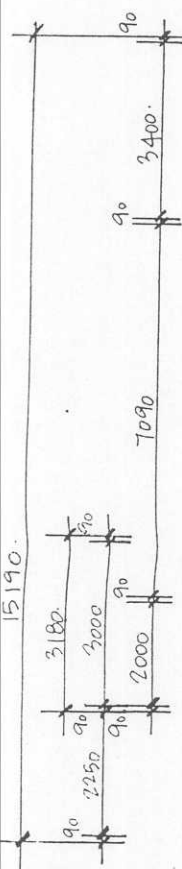

C
3 SECOND FLOOR PLAN SCALE 1:100



JET DRAFTING SERVICE

21 A DUNHOLME STREET
OSBORNE PARK

Ph/Fax 02447575

Drawn by	Scale	Date	Sheet No
E. TRESHAM	1 : 100	OCT 2002	3 OF 9


**PROPOSED EXTENSION AND ALTERATION
TO EXISTING RESIDENCE AT LOT 245
(# 16) VAUCLUSE PLACE ,
KALLAROO .
FOR MR & MRS CORCORAN**

  


BOOKS AND JOURNALS

PROPOSED EXTENSION AND ALTERATION
TO EXISTING RESIDENCE AT LOT 245 ,
(# 16) VAUCLUSE PLACE .

146

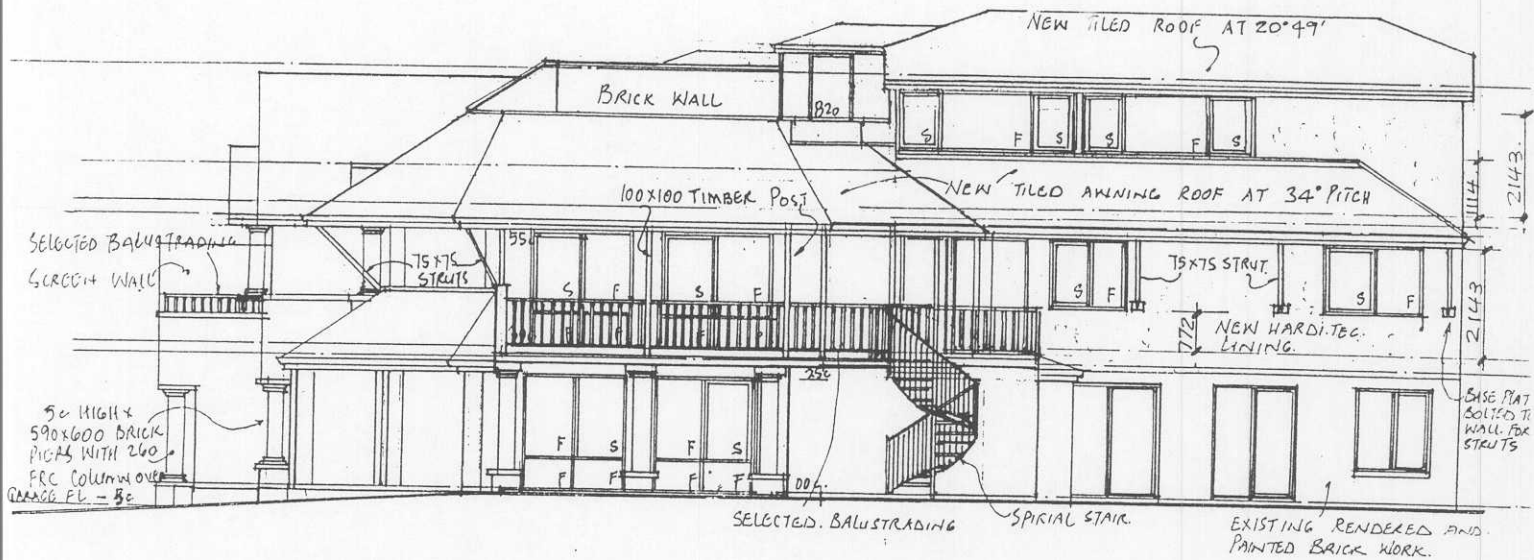

F
5 ELEVATION SCALE 1:100

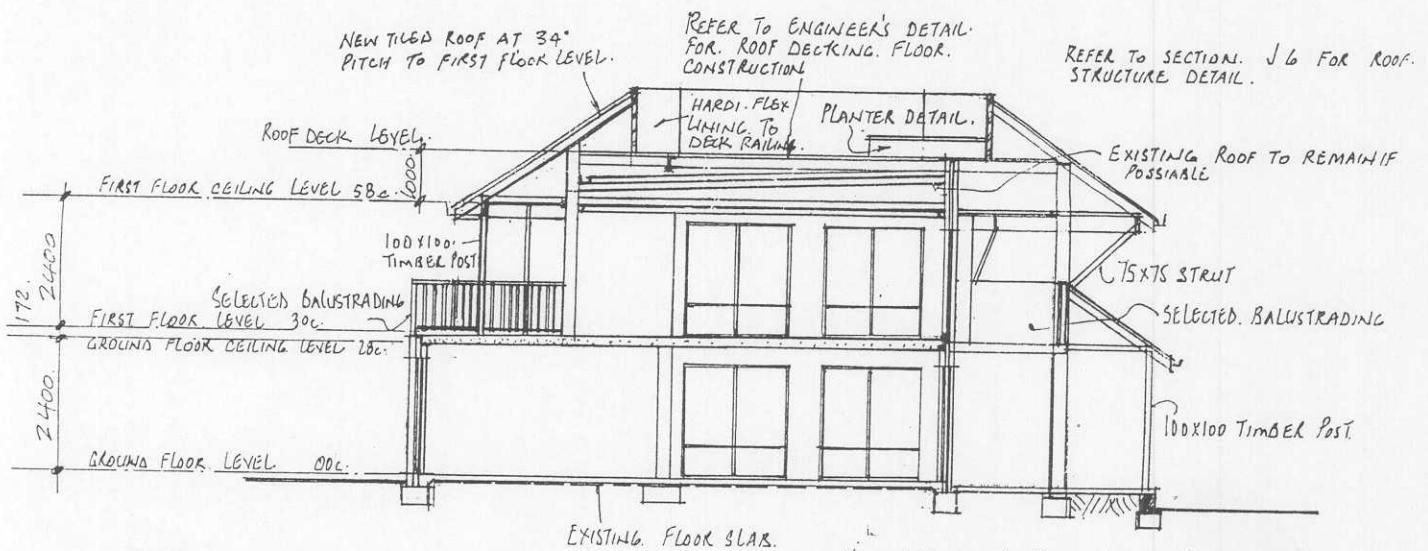

H
5 SECTION SCALE 1:100

NEW COLUMN & FLOOR SLAB & FOOTING TO ENGINEER'S DETAIL.



JET DRAFTING SERVICE

21 A DUNHOLME STREET
OSBORNE PARK

Ph/Fax 93447575

Drawn by	Scale	Date	Sheet No
E. TRESHAM	1:100	MARCH 2003	5 OF 9

PROPOSED EXTENSION AND ALTERATION
TO EXISTING RESIDENCE AT LOT 245,
(#16) VAUCLUSE PLACE,
KALLAROO.
FOR Mr & Mrs CORCORAN.

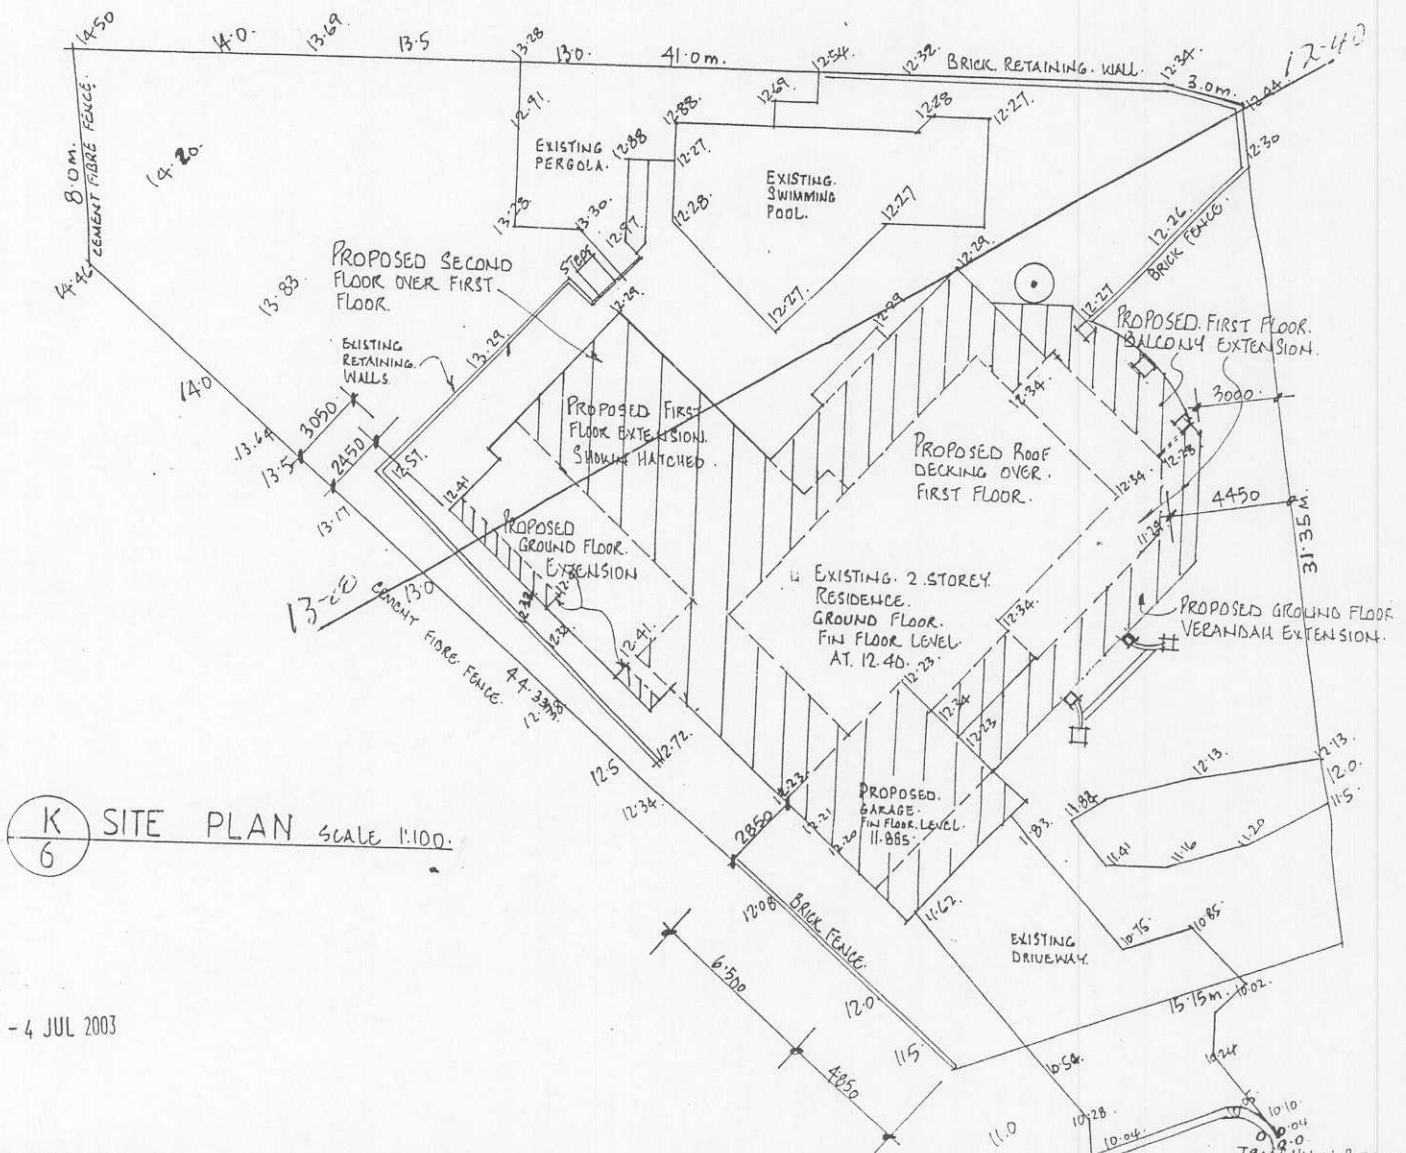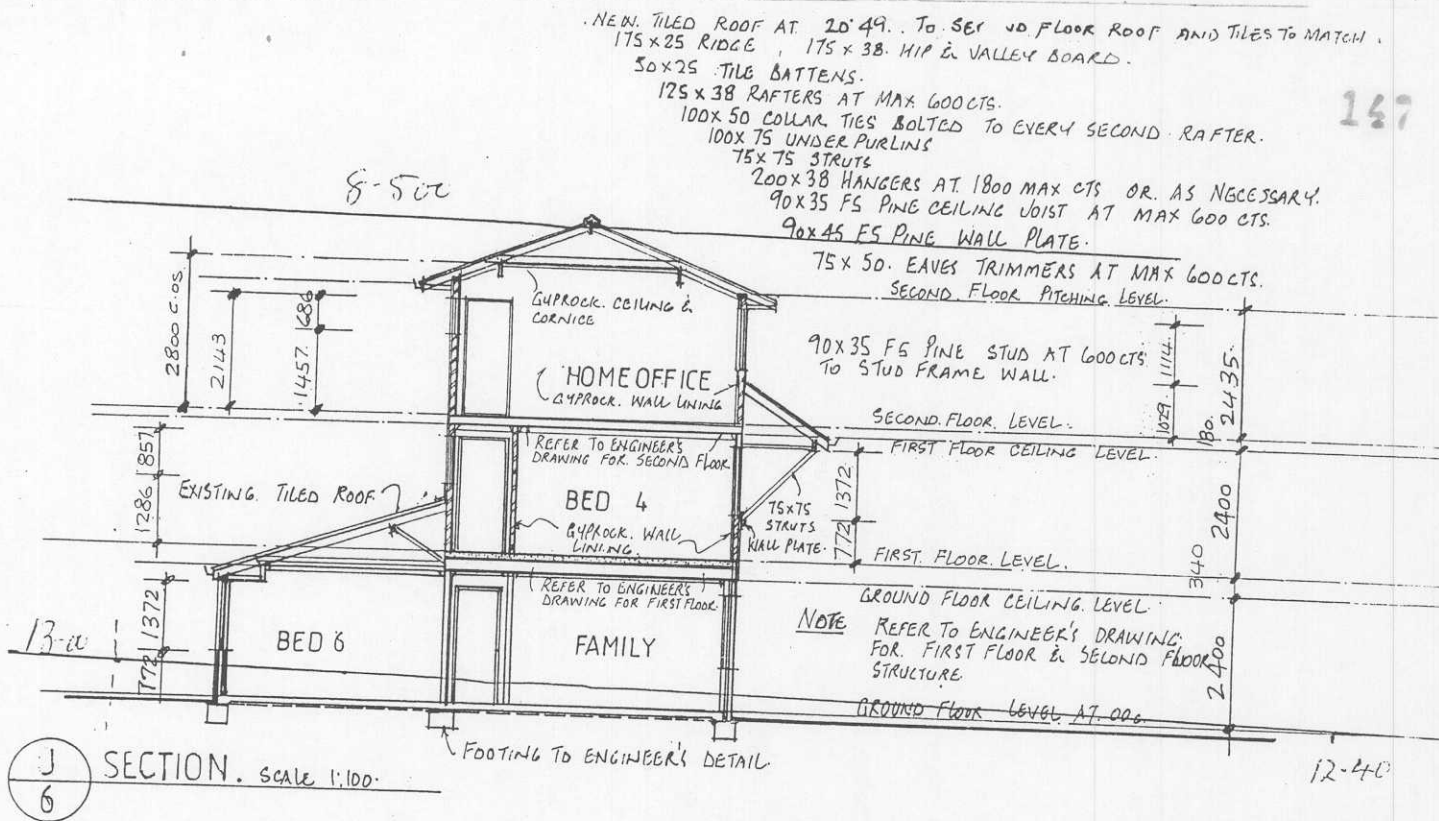

- 4 JUL 2003

JET DRAFTING SERVICE

21 A DUNHOLME STREET
OSBORNE PARK

PH/Fax 93447575

Drawn by	Scale	Date	Sheet No
E. TRESHAM	1:100	MARCH 2003	6 OF 9

PROPOSED EXTENSION AND ALTERATION
 TO EXISTING RESIDENCE AT LOT 245,
 (#16) VAUCLOSE PLACE,
 KALLAROO.