


PROPOSED PLANNING SKETCH
GROUND FLOOR PLAN
SCALE 1:100

CHECK		
BY	DATE	REMARKS


NO.	AMENDMENT DESCRIPTION	DATE	BY

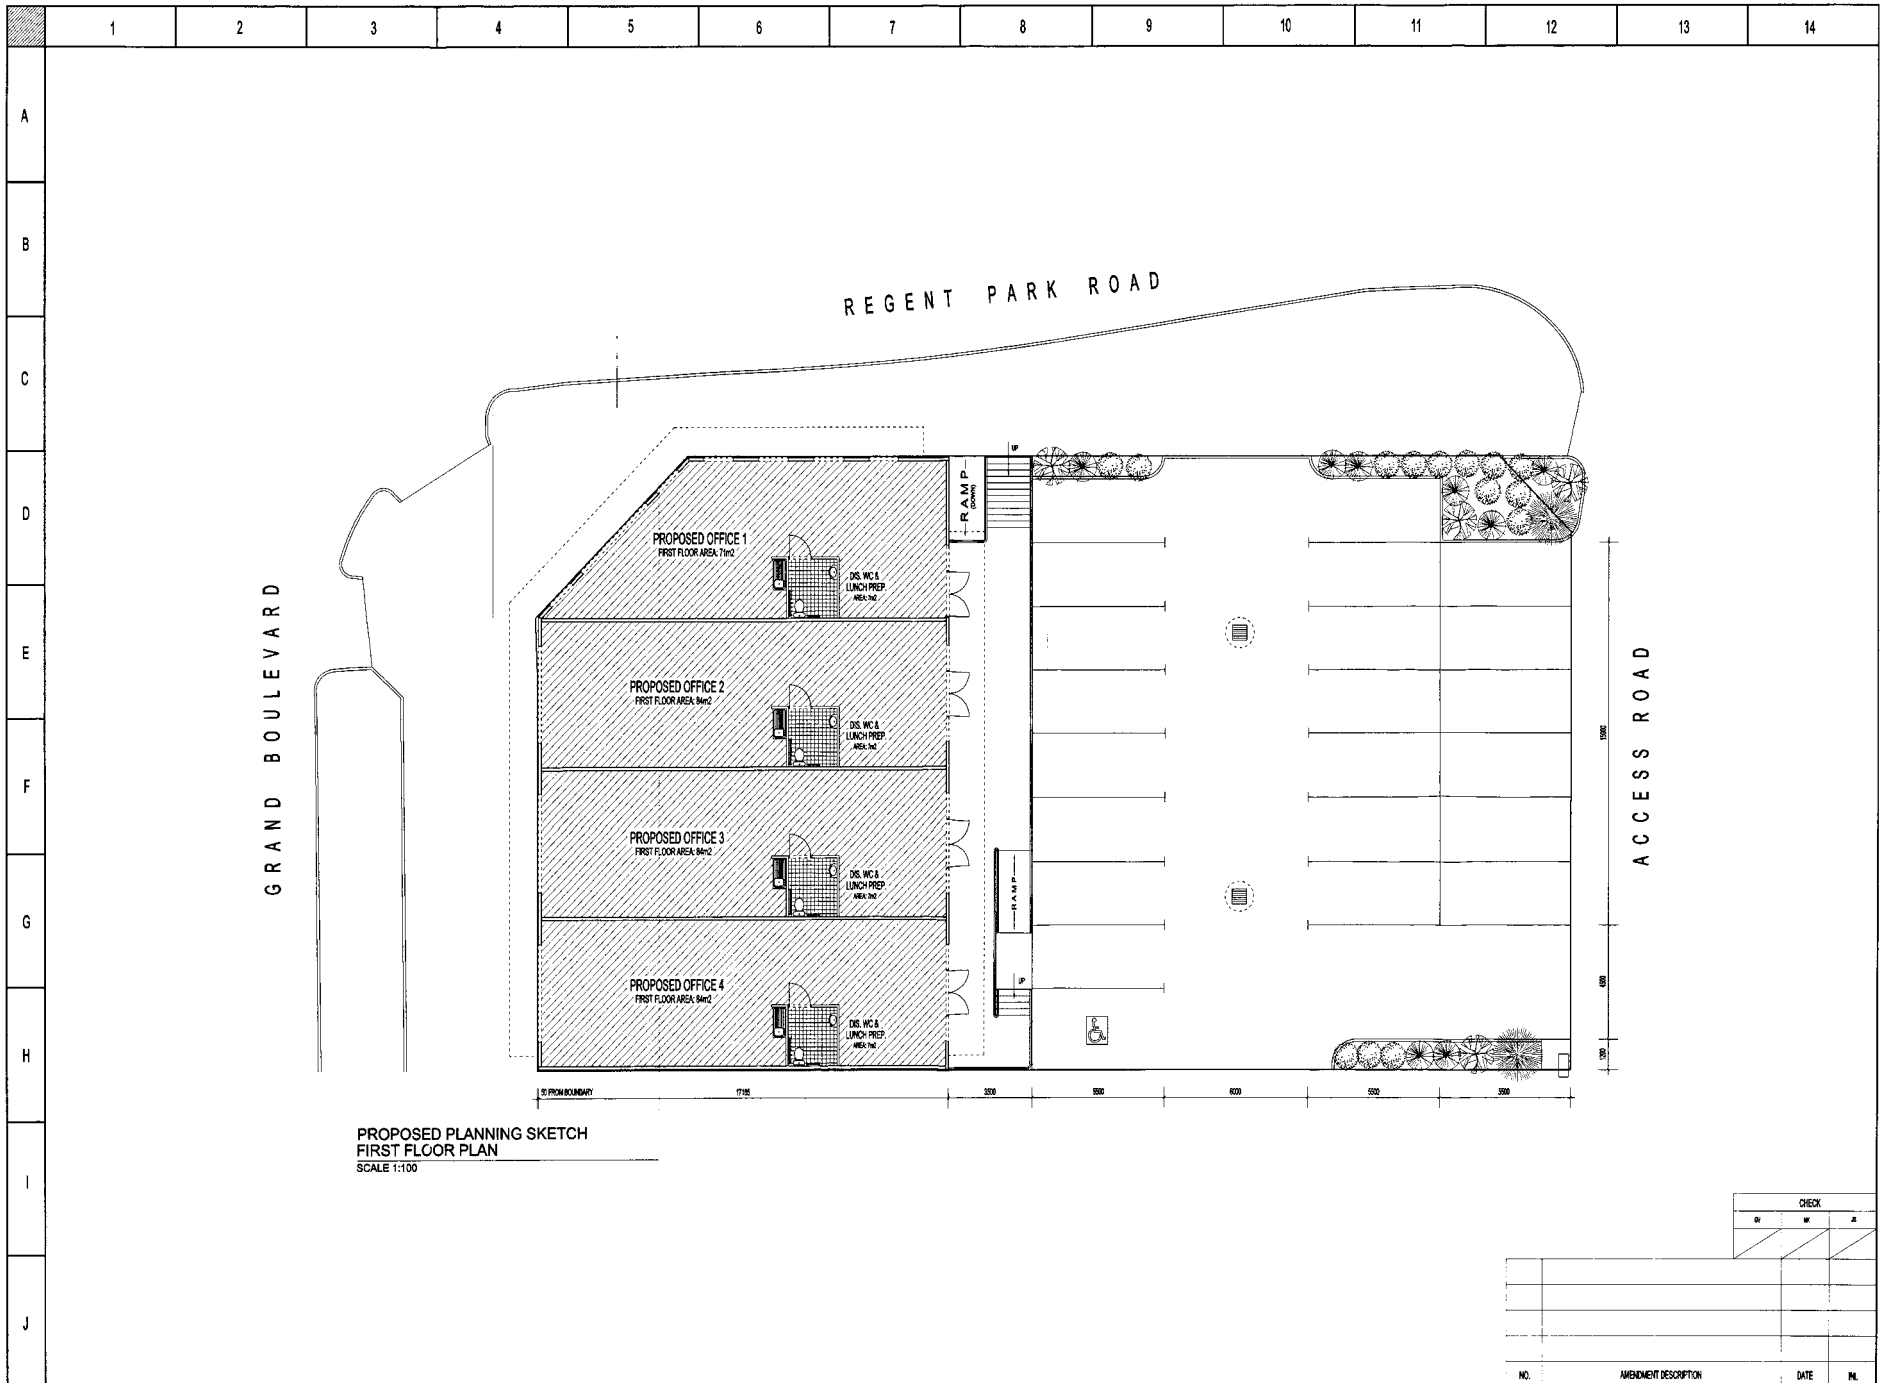

PROPOSED PLANNING SKETCH
FIRST FLOOR PLAN
SCALE 1:100

CHECK		
BY	DATE	INITIALS

NO.	AMENDMENT DESCRIPTION	DATE	INITIALS

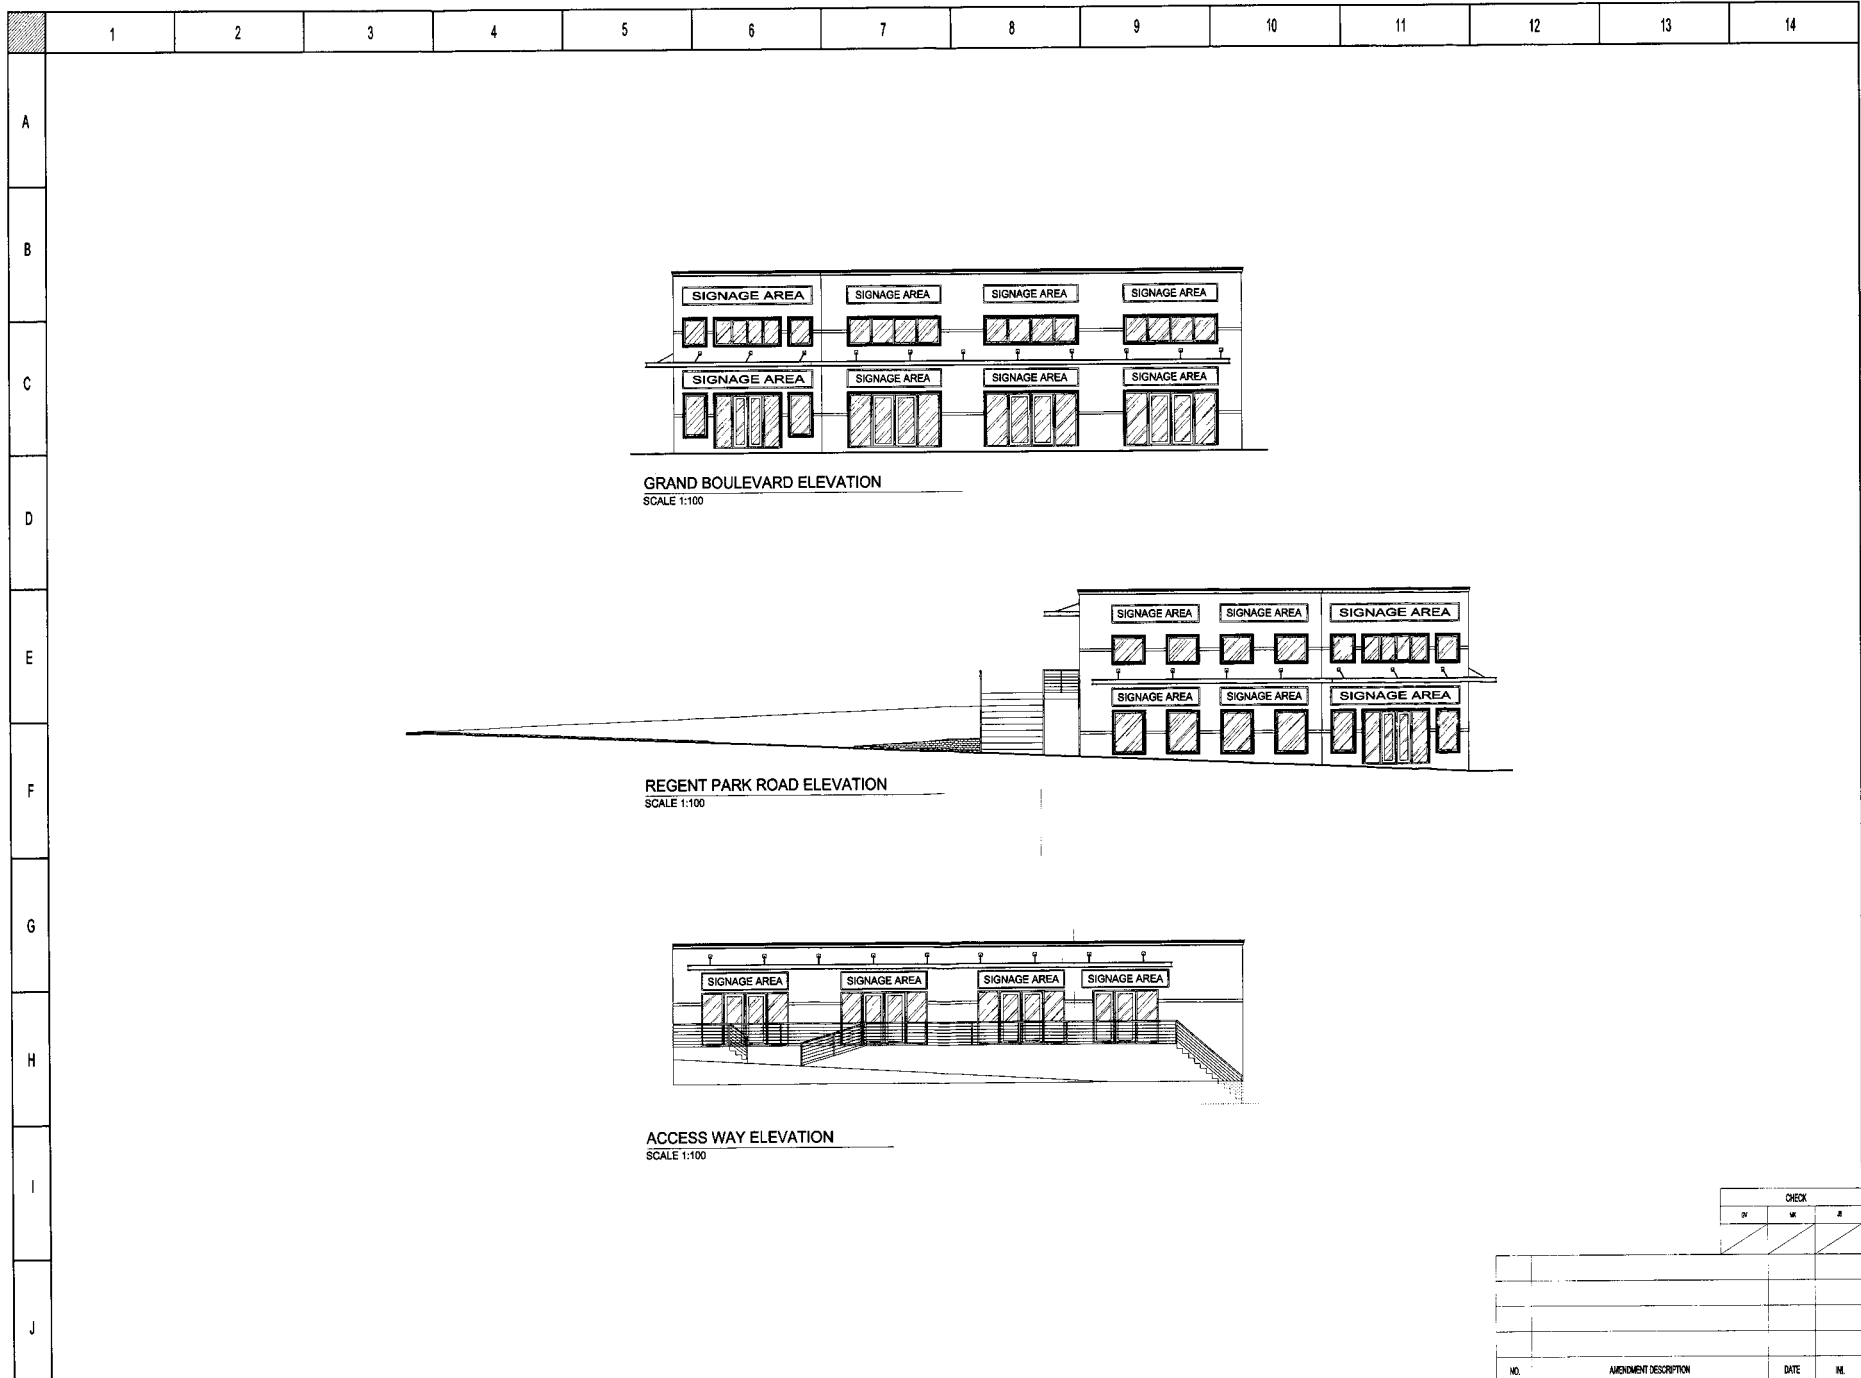

CHECK		
IV	VI	II

NO.	AMENDMENT DESCRIPTION	DATE	BY