




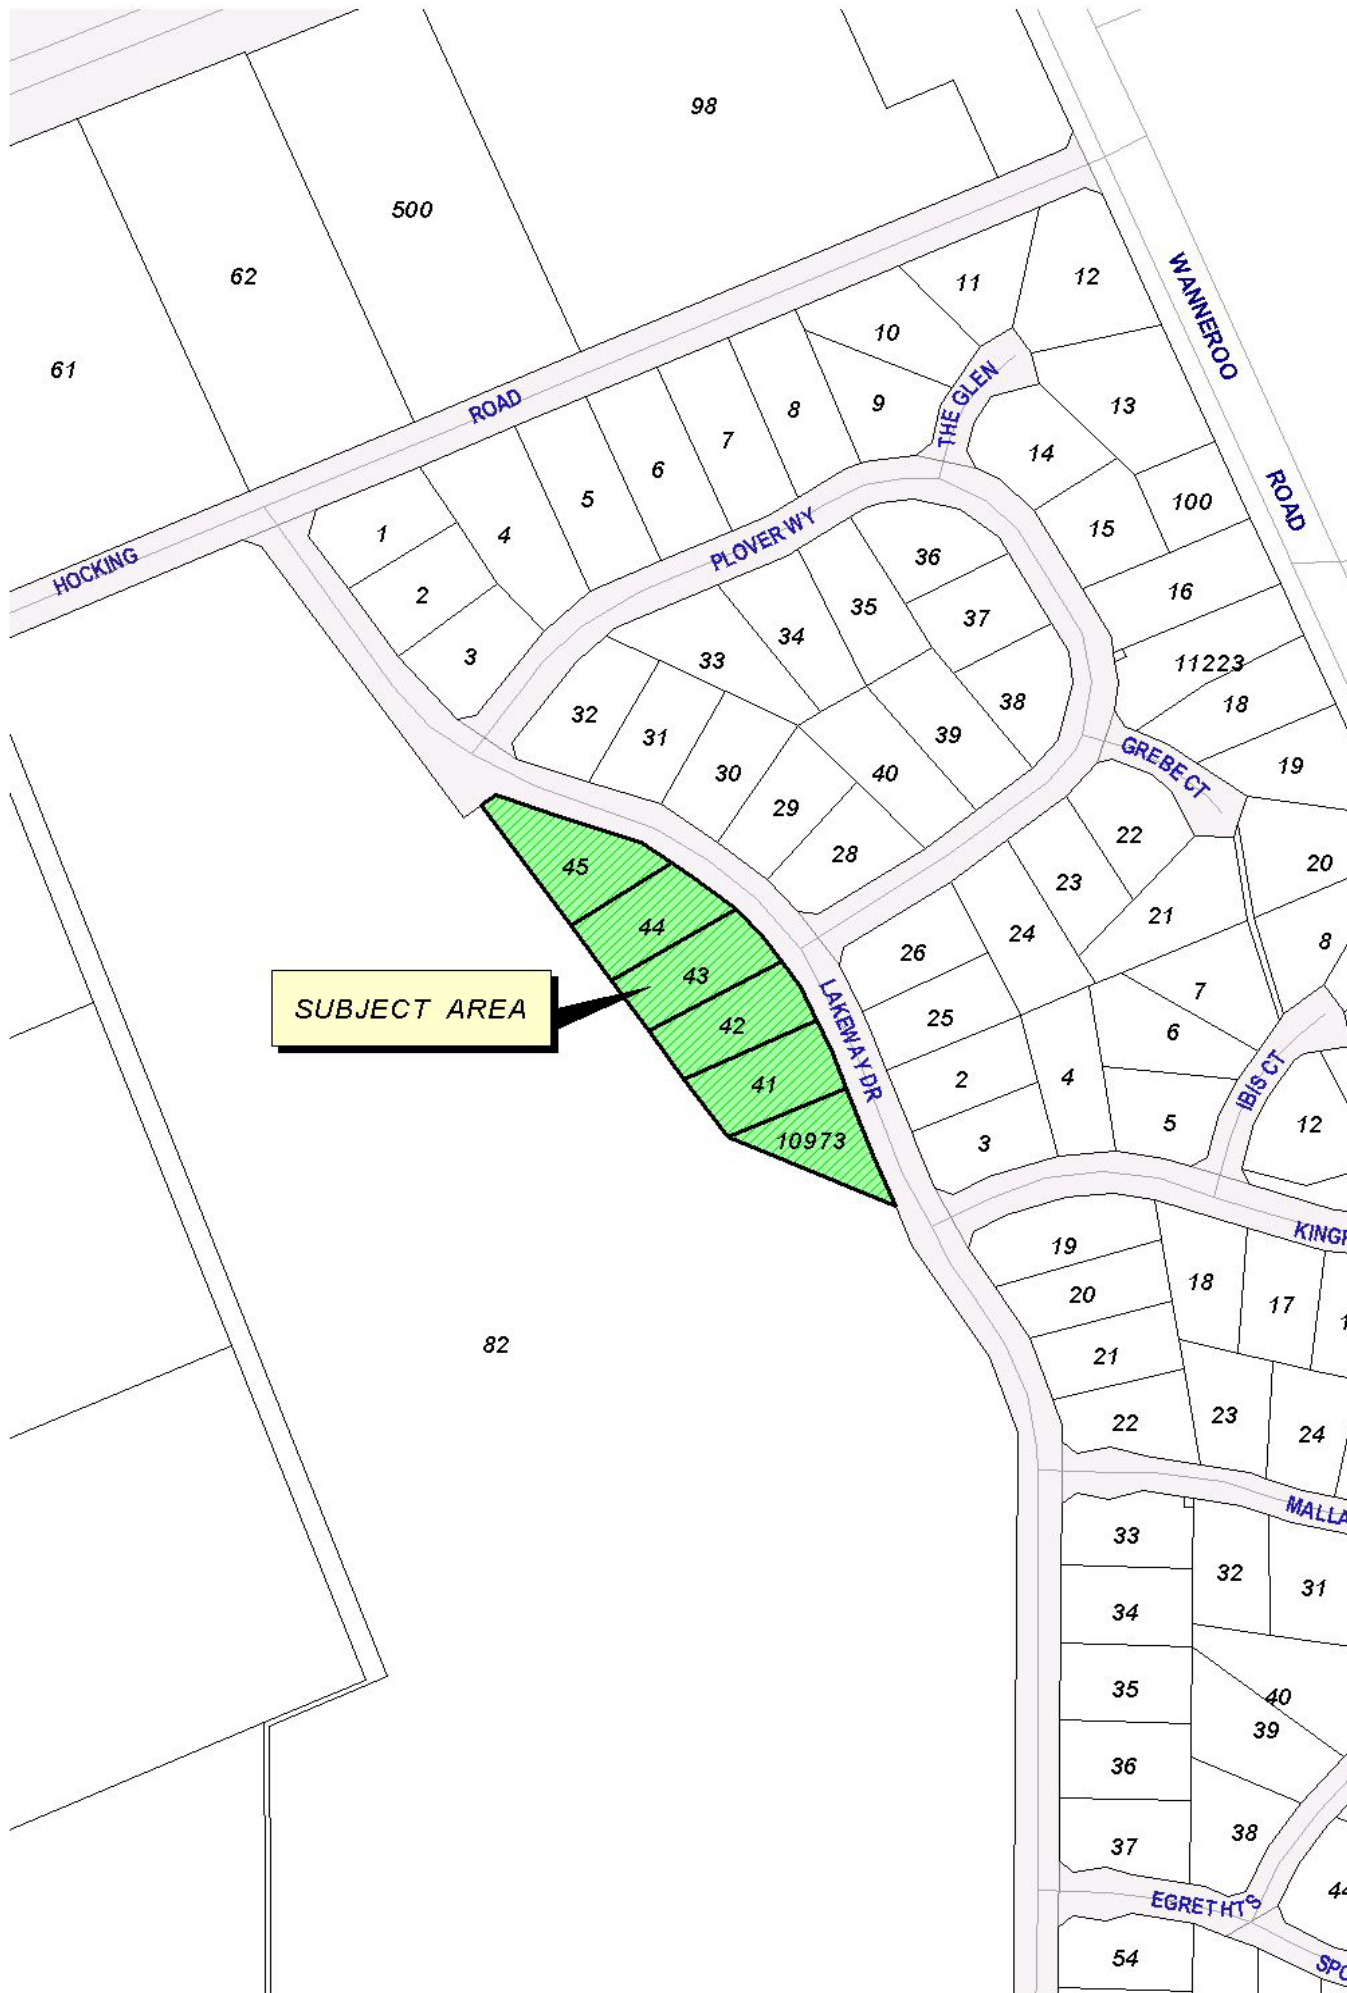


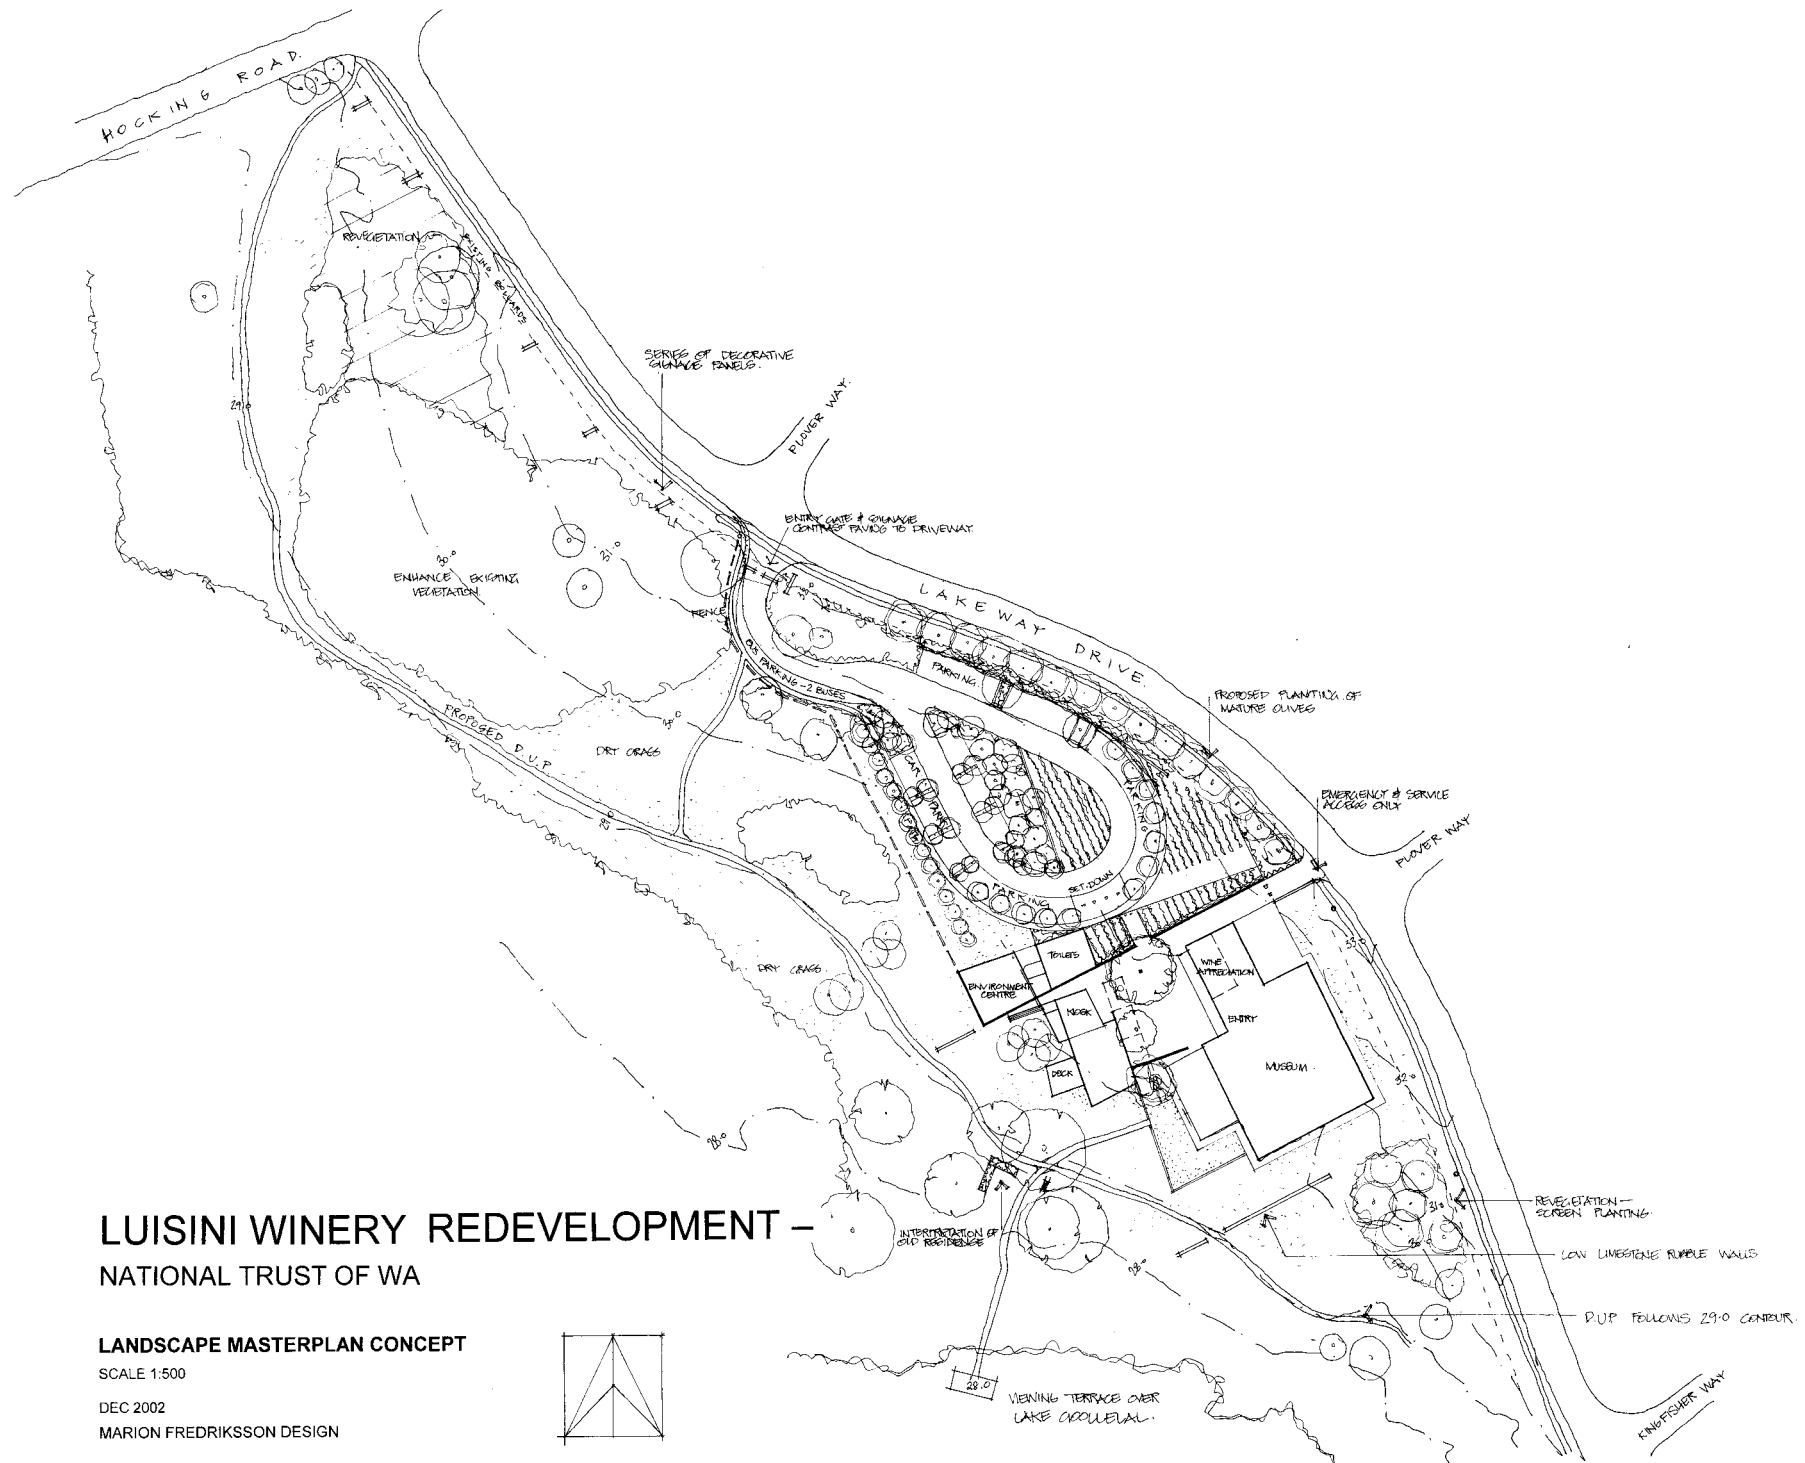

LUISINI WINERY REDEVELOPMENT – NATIONAL TRUST OF WA

LANDSCAPE MASTERPLAN CONCEPT
SCALE 1:500
DEC 2002
MARION FREDRIKSSON DESIGN

 

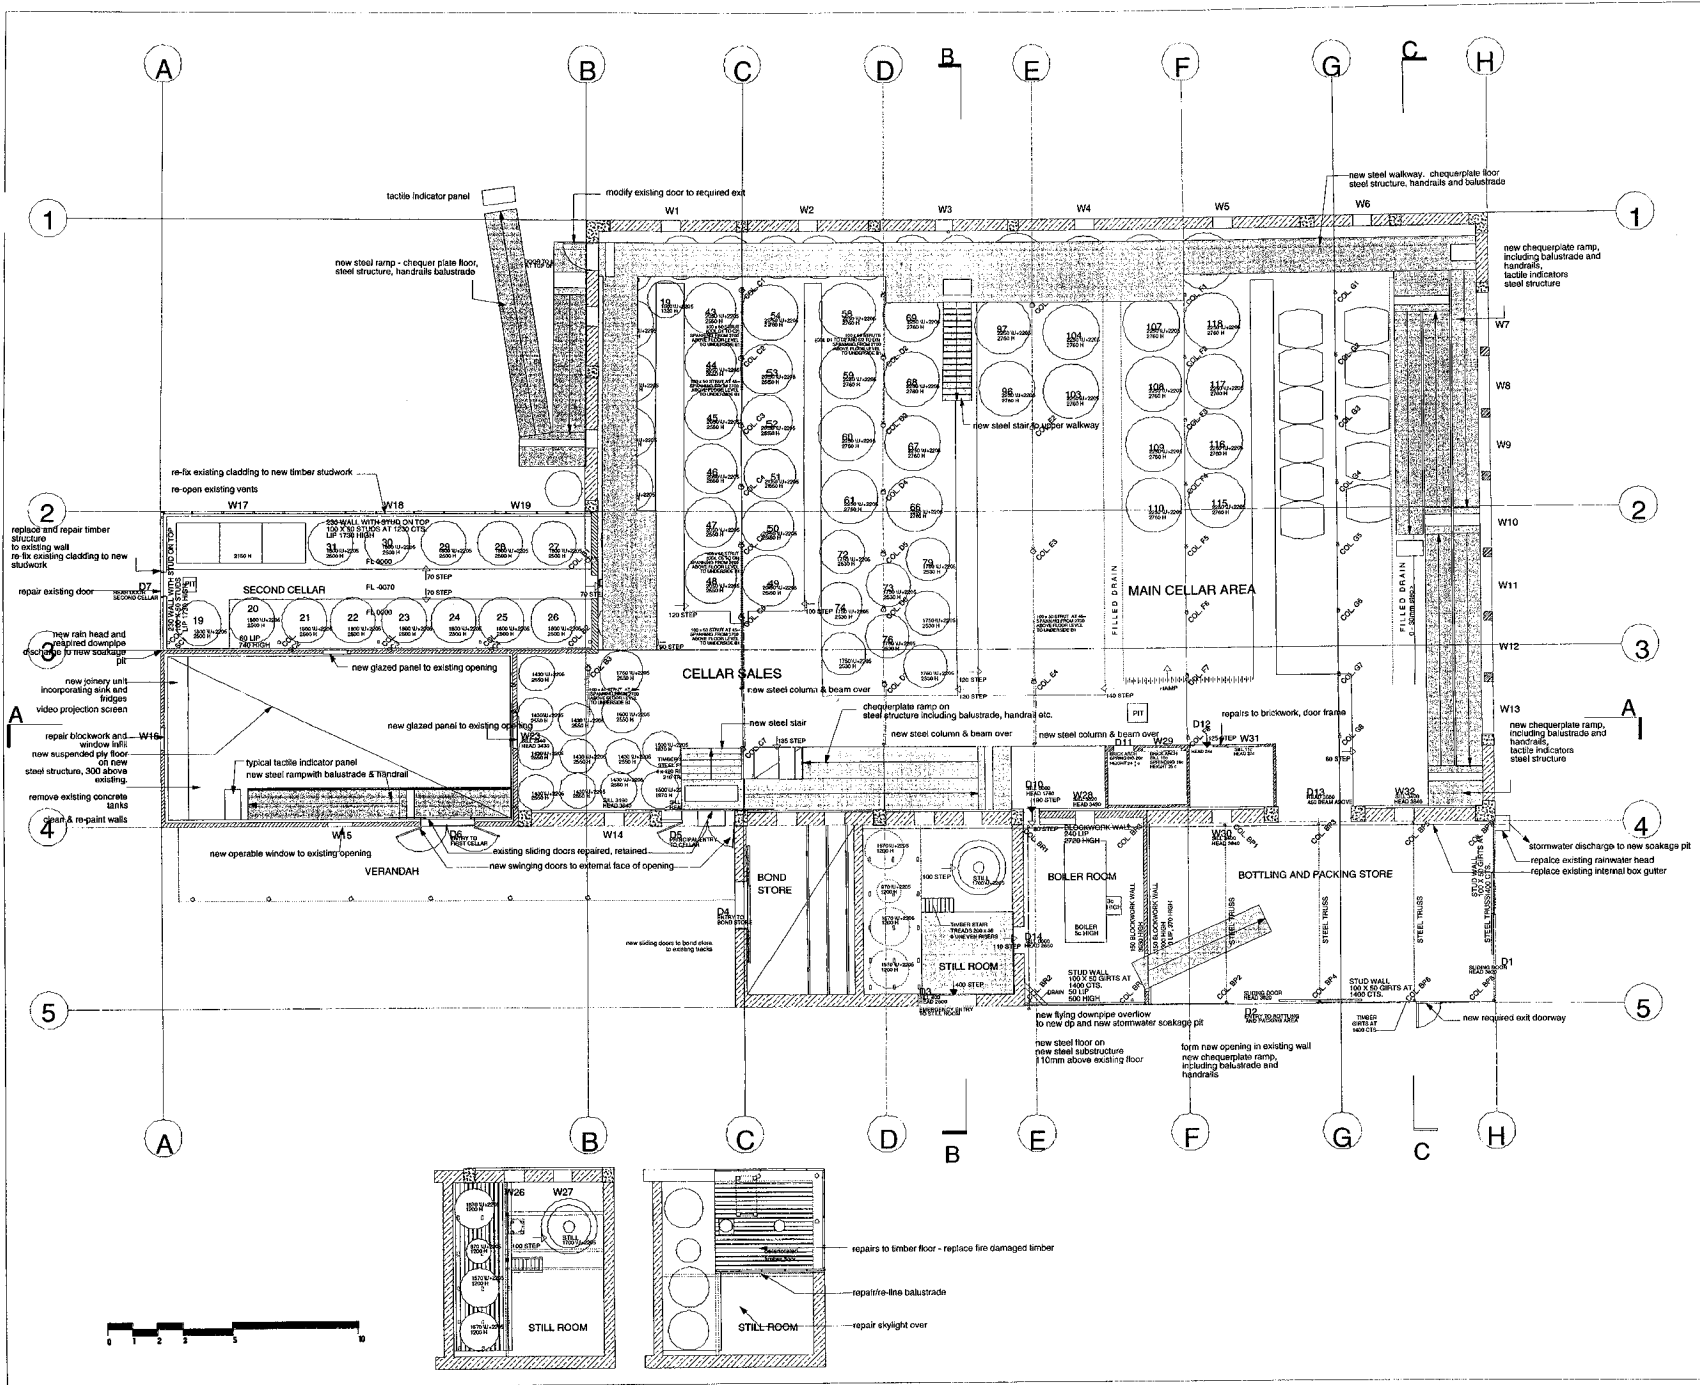

MULLOWAY architecture
urban design
interpretation
interiors
community
consultation

www.mulloway.com.au
mulloway@penel.com.au
08 836 617 618 412
level 1, 18 peel street - adelaide - SA 5000 - australia
t1 - 081 - 83 8231 3131 f1 - 081 - 83 8231 3113

STUDIO

notes

19 FEB 2003

confirm any discrepancies
do not scale off drawings

24 JAN 2003


revisions

client
NATIONAL TRUST (WA)

project
**LUISINI WINERY
CONSERVATION &
DEVELOPMENT**

drawing title
FLOOR PLAN

scale 1 : 100 @ A1	date JAN 2003
project code NTWA02	revision
drawing number SK/C 101	

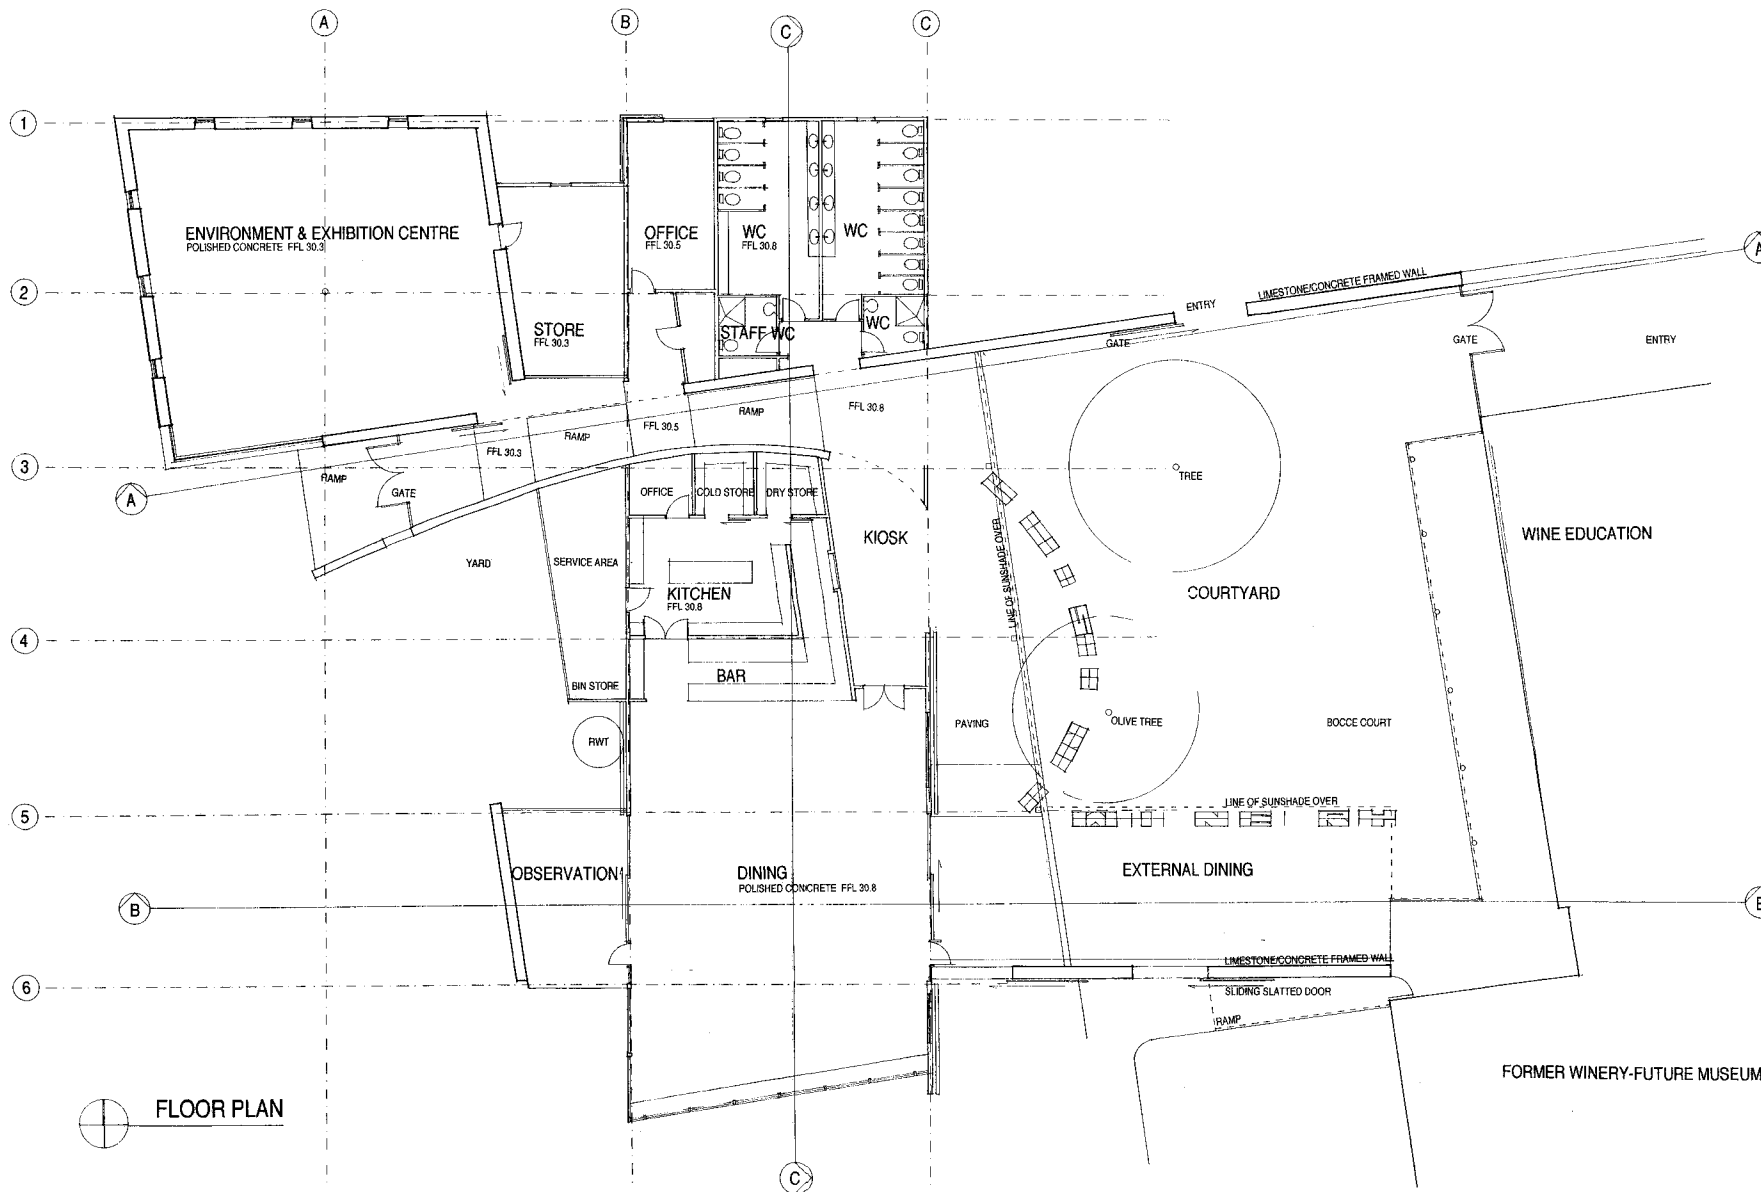

MULLOWAY architecture
urban design
interpretation
interiors
community
consultation

www.mulloy.com.au
mulloy@mulloy.com.au
08 8231 3131
15 peat street - melbourne - SA 5030 - australia
08 8231 3131

notes
15 FEB 2003

confirm any discrepancies
do not scale off drawings

revisions

client
NATIONAL TRUST (WA)
project
**LUISINI WINERY
CONSERVATION &
DEVELOPMENT**

drawing title
**NEW BUILDING
PLAN**


scale
1 : 100

date
JAN 2003

project code
NTWA02

drawing number
SK/R 200

revision

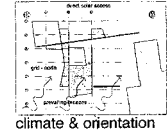

climate & orientation

Luisini


Luisini Winery Project

Restaurant, Environmental Centre and Conservation works


National Trust of Australia (WA)
January 2003



vistas

 






interpretation

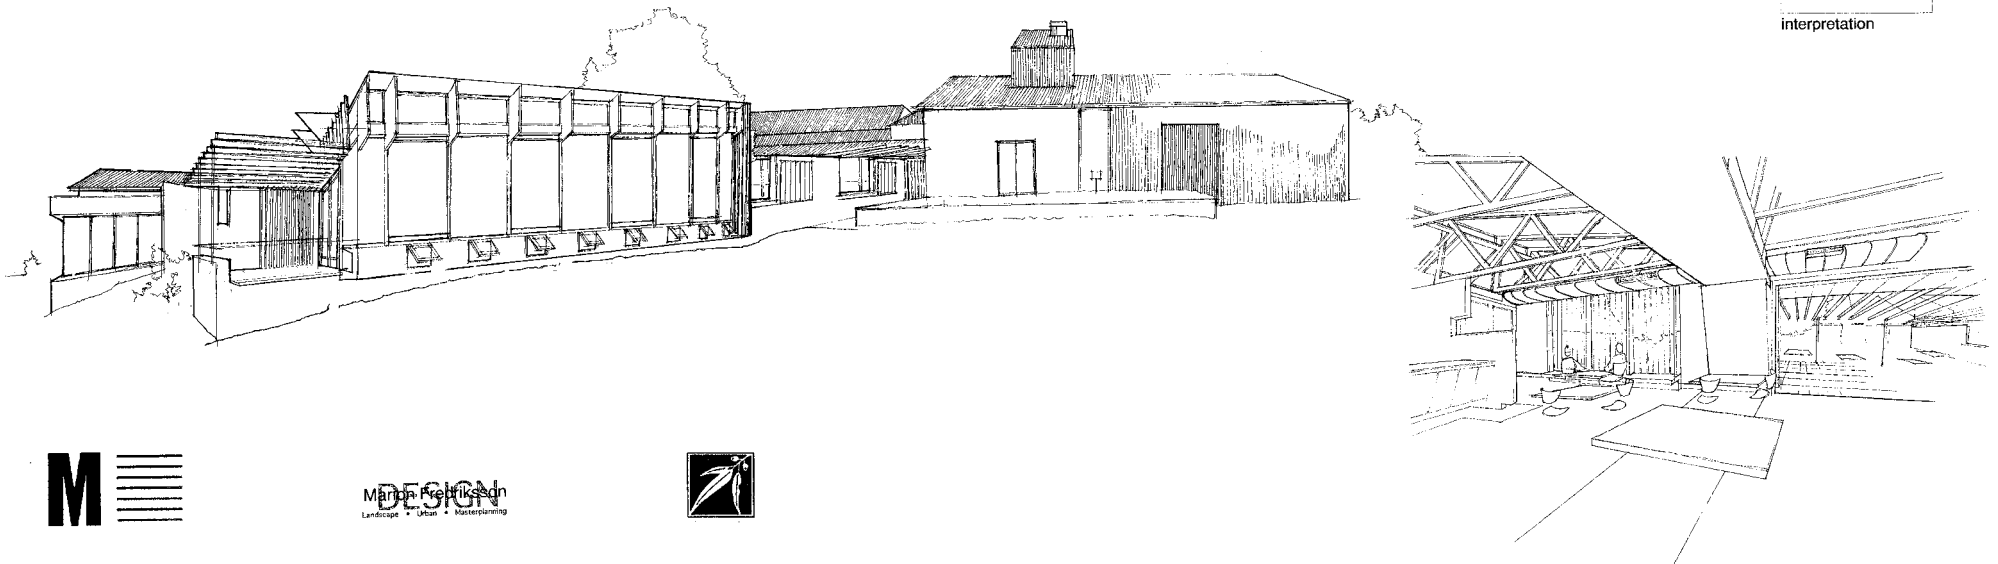

DESIGN
Manson & Partners
Landscape • Urban • Masterplanning



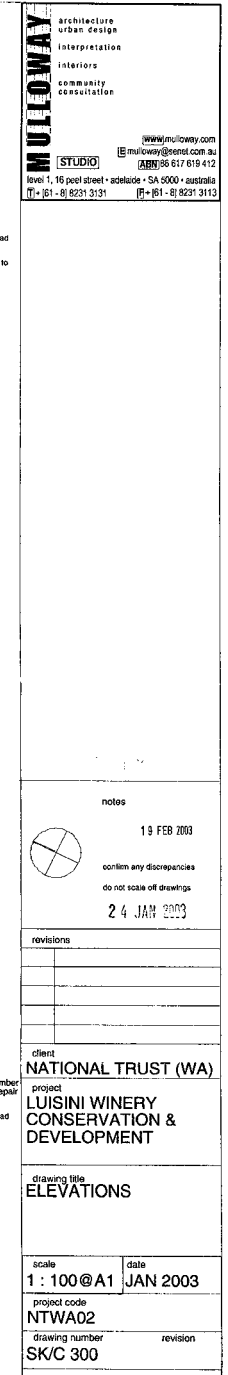

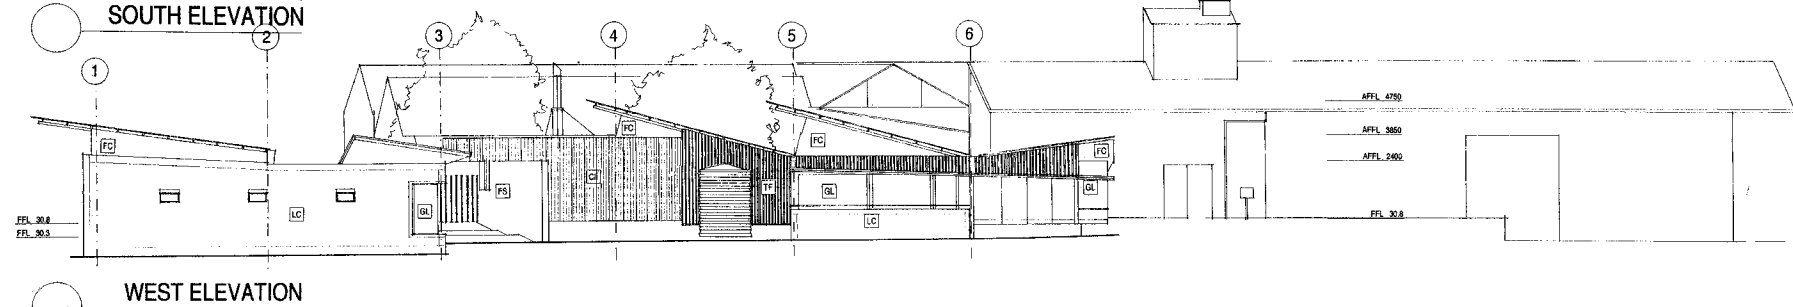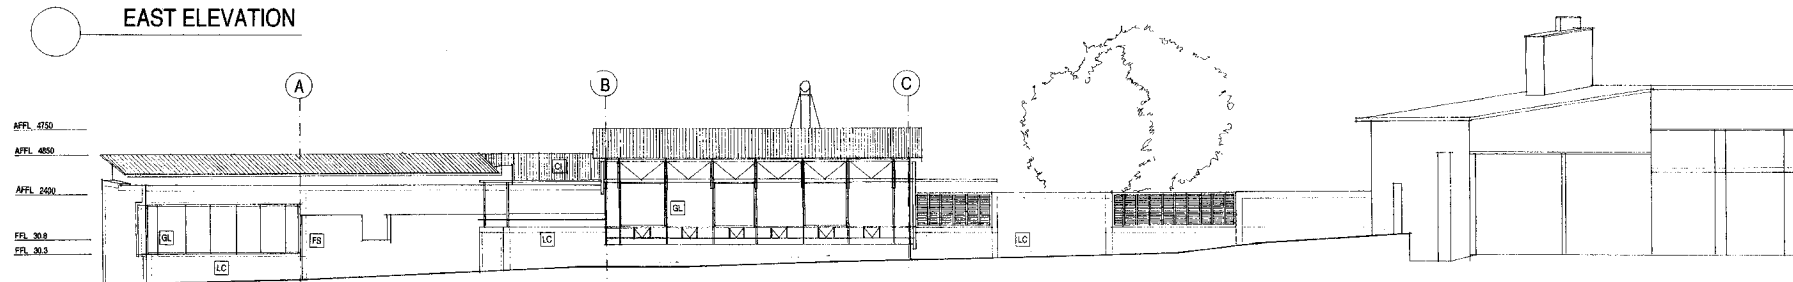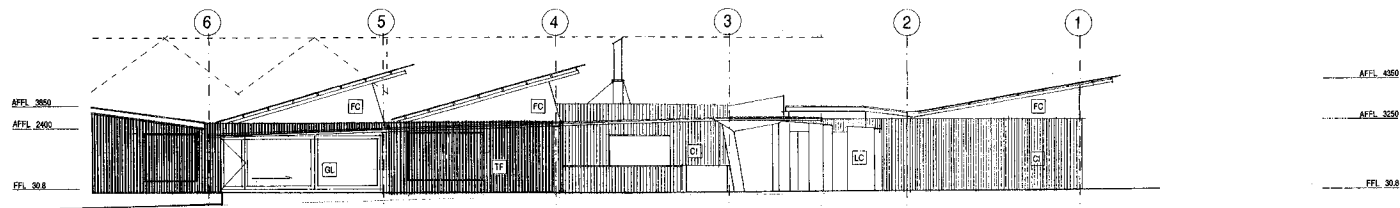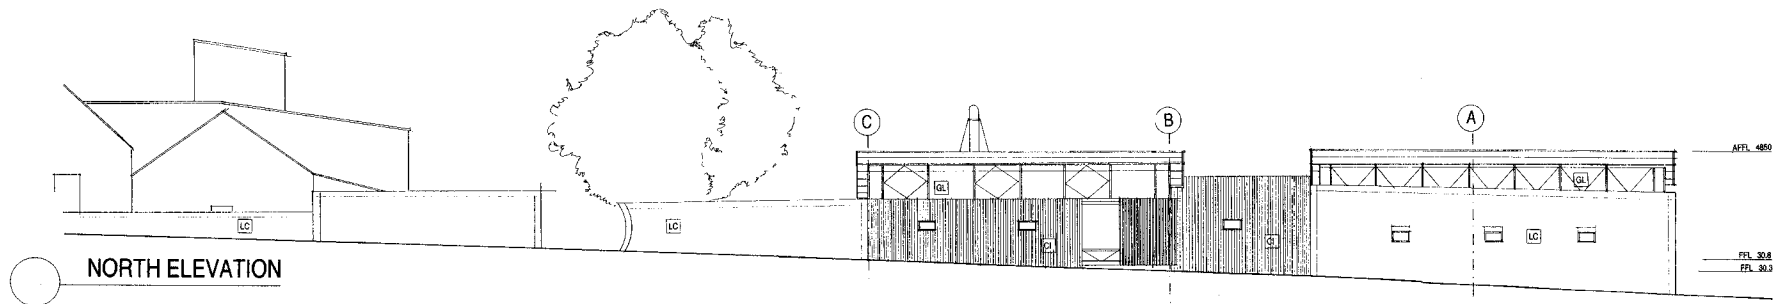

MULLOWAY architecture
urban design
interpretation
interiors
community
consultation

www.mulloy.com.au
E: mulloy@mulloy.com.au
A: 08 817 919 412
Level 1, 15 Peel Street - Adelaide - SA 5000 - Australia
T: 08 817 9231 3131 F: 08 817 9231 3113

MATERIALS LEGEND

LC LIMESTONE/CONCRETE FRAMED WALL
TS TIMBER SLATS - VERTICAL
TC TIMBER CLADDING - VERTICAL BATTEN & BOARD
CL CORRUGATED STEEL SHEET CLADDING
FS FLAT STEEL SHEET PANEL CLADDING
GL GLAZING
FC FIBRE CEMENT LINING
TF TIMBER SLATS OVER FIBRE CEMENT LINING

notes

19 FEB 2003

confirm any discrepancies
do not scale off drawings

revisions

client
NATIONAL TRUST (WA)
project
**LUISINI WINERY
CONSERVATION &
DEVELOPMENT**

drawing title
**NEW BUILDING
ELEVATIONS**

scale
1 : 100

date
JAN 2003

project code
NTWA02

drawing number
SK/R 300

revision