

This area is subject to survey and final accreditation policy might require amendment

PHYSICIAN EXAMINATION	PHYSIC EXAMINATION
☐	☐

BASED UPON THE AUSTRALIAN HAP GPO TO A STANDARD RECTANGULAR SHEET OF 8 1/2" x 11"


PHYSICIAN EXAMINATION

PHYSIC EXAMINATION

COMPLIED BY: CITY OF JOHNSBURGH

UNIFORMED SERVICES UNIVERSITY OF THE HEALTH SCIENCES

CARTOGRAPHIC SECTION

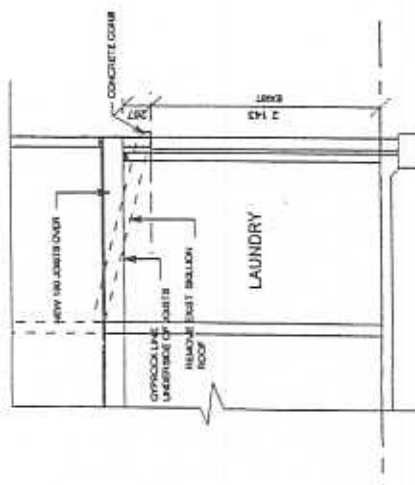

FENCING DETAIL

FINAL PLAN

AMMENDED ROOF LINES

23-04-04

22.04.03 CLIENT AMMENDMENTS- VARIATION₂₉₋₀₆₋₀₄ CLIENT AMMENDMENTS-

1. Lined Eaves
2. Demo/stip laundry
3. Supply balustrading to deck
Council changes 30 07 03

4. Council changes 30.07.03

MODERN HOME

Improvers

31 CONHAM WAY, GREENWOOD

TEL: 09 53427 3111 FAX: 09 5342 0457

CLIENT DETAILS

MR & MRS BAUMGARTNER

160B WATERFORD DRIVE

HILLARYS

PROJECT No 02-102

DATE 06-04-03

DRAWN BY J.BIRADY

SCALE 1:100


DWG TITLE

SITE PLAN

DWG No 01 05

CONSULTANT P. Z.

268

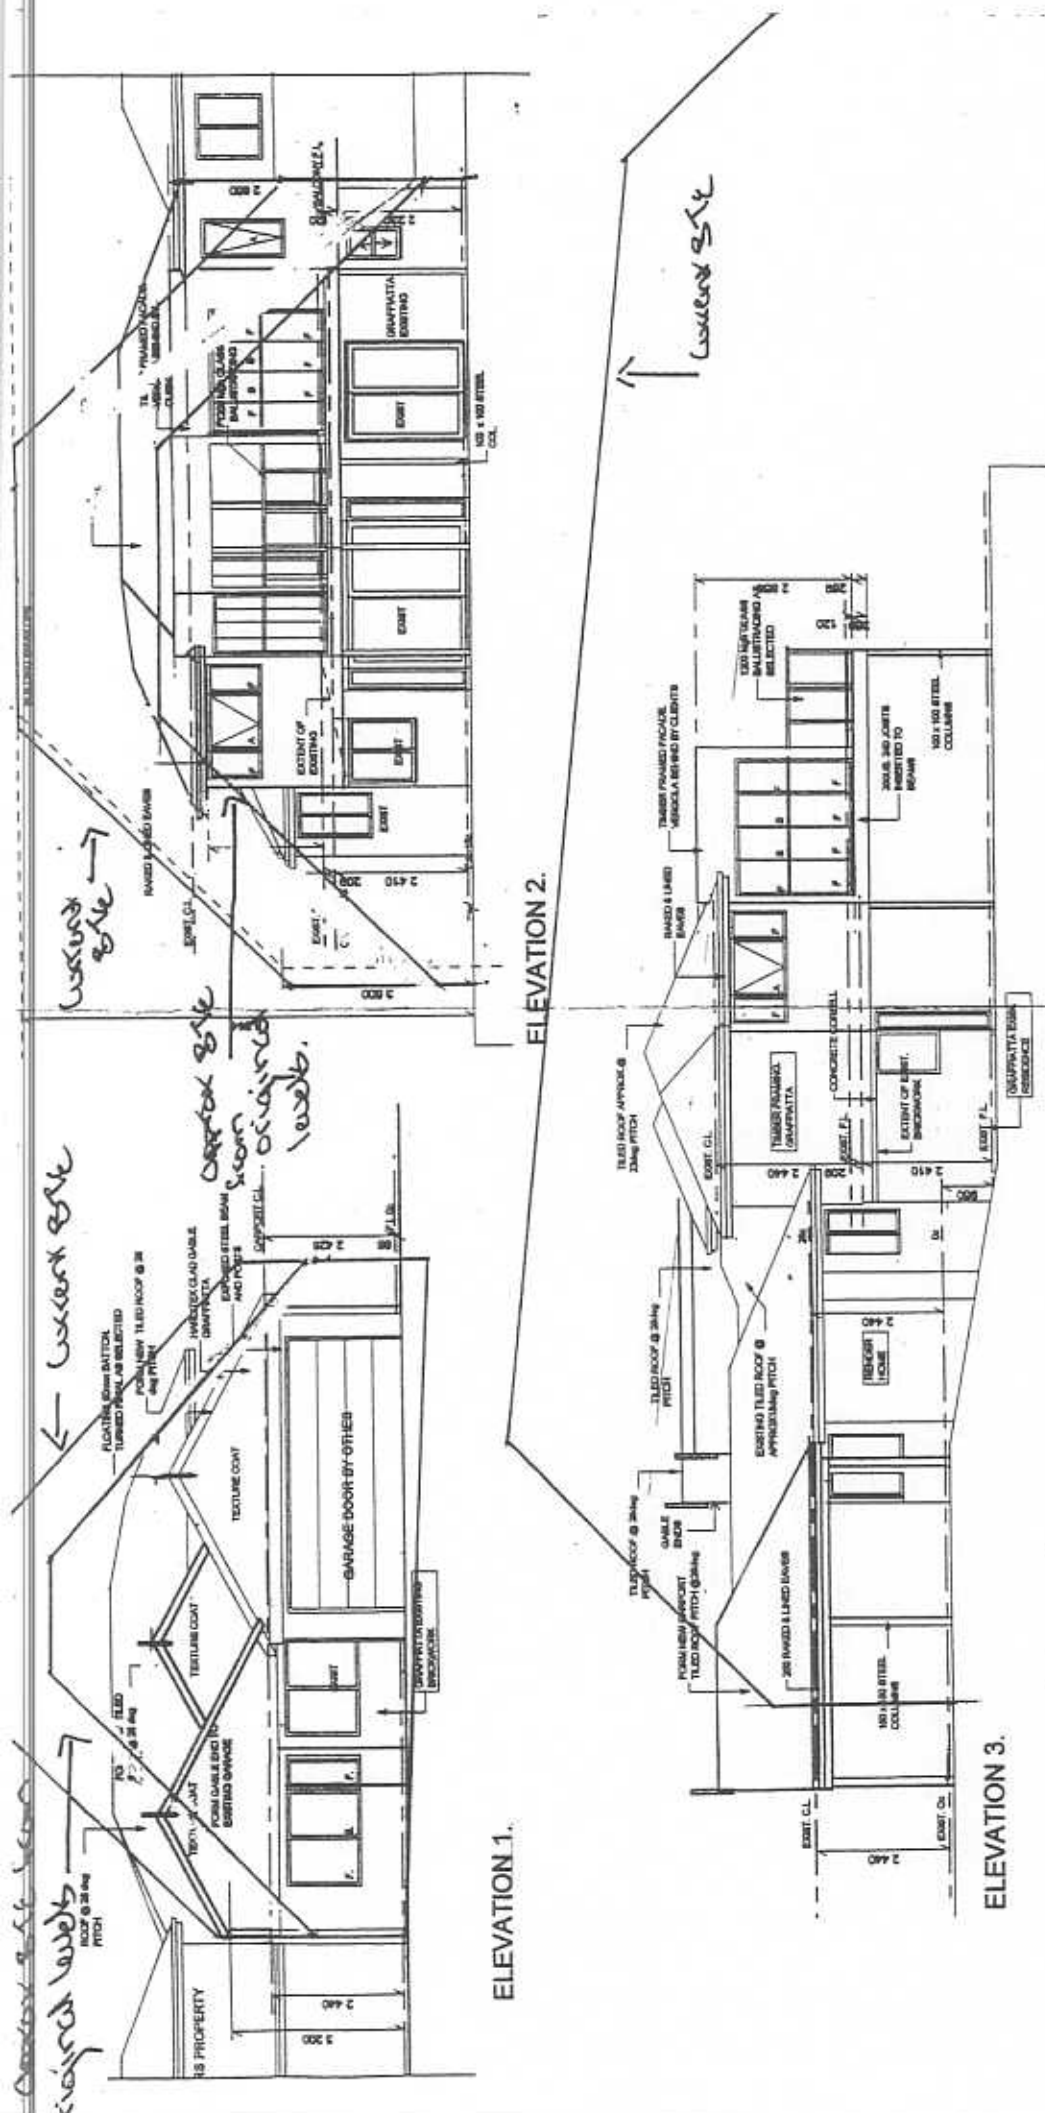

FINAL PLAN
AMENDED ROOF LINES
23-04-04

22.04.03 CLIENT AMMENDMENTS- VARIATION, 29-08-04 CLIENT AMMENDMENTS-

1. Lined Eaves
2. Demo/strip laundr
3. Supply balustrading to deck

MODERN HOME
Improvers

31 CAITHAM WAY, GREENWOOD
TEL: 09 0342 3111 FAX: 06 0342 0657

CLIENT DETAILS


MR & MRS BAUMGARTNER
1608 WATERFORD DRIVE
HILLARYS

PROJECT No	02-182	DWG No	04.05
------------	--------	--------	-------

DATE	03-04-03	DRAWN BY	J. BRADY
------	----------	----------	----------

SCALE	CONSULTANT	P.2.
1:100		

DWG TITLE	REVISIONS

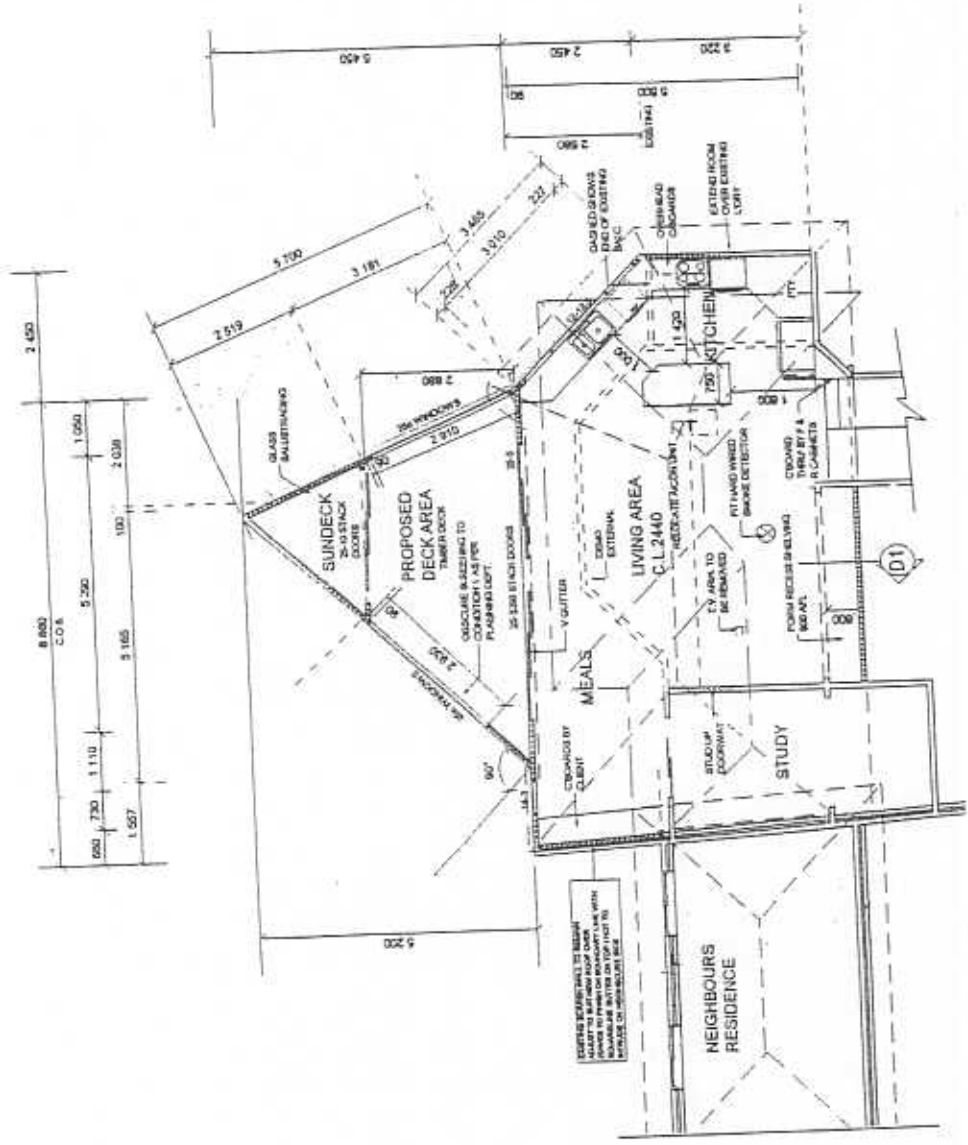

- 22.04.03 CLIENT AMMENDMENTS- VARIATION 29-06-04 CLIENT AMMENDMENTS-
- 1. Lined Eaves
 - 2. Demo/strip laundr
 - 3. Supply balustrading to deck
 - 4. Council changes 30.07.03
1. FRONT GABLE DETAILS
- 2. SETBACKS TO DECK AND BOUNDARY
 - 3. PROPOSED GARAGE DOOR TO CARPORT BY OTHERS

MODERN HOME Improvers	CLIENT DETAILS		PROJECT No. 03.182		DWG No. 03.05
	MR & MRS BAUMGARTNER 160B WATERFORD DRIVE HILLARYS		DATE 09.04.03	DRAWN BY J. BRADY	
			SCALE 1:100	CONSULTANT P. Z.	
			DWG TITLE UPPER FLOOR PLAN		

FINAL PLAN
AMMENDED ROOF LINES
23-04-04



... IN THE SUPPLEMENTARY VARIATION OF THE CLIENT AMENDMENTS-

1. FRONT GABLE DETAILS
2. SETBACKS TO DECK AND BOUNDARY


1. Lined Eaves
2. Demo/strip laundr
3. Supply balustrading to deck
4. Council charges 30.07.03

MODERN HOME
Improvers

UNIVERSITY OF CALIFORNIA, BERKELEY

CLIENT DETAILS	
MR & MRS BAUMGARTNER 1608 WATERFORD DRIVE HILLARYS	
PROJECT No	02-102
DATE	09/04/00
SCALE	1:100
DWG No	DRAWN BY CONSULTANT
DWG TITLE GROUND FLOOR PLAN	

GROUND FLOOR PLAN

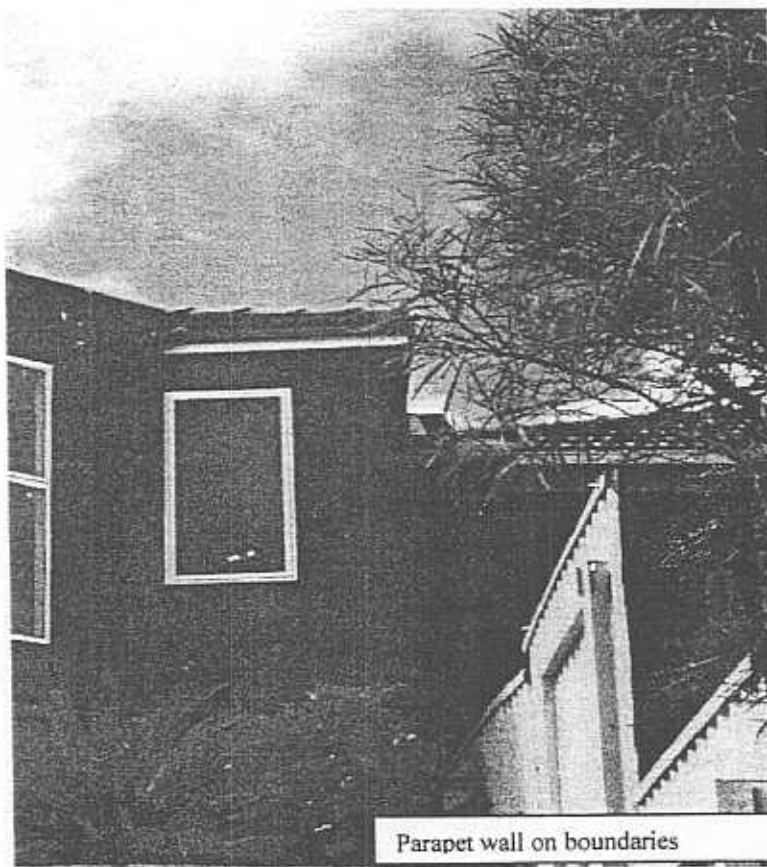

272

