



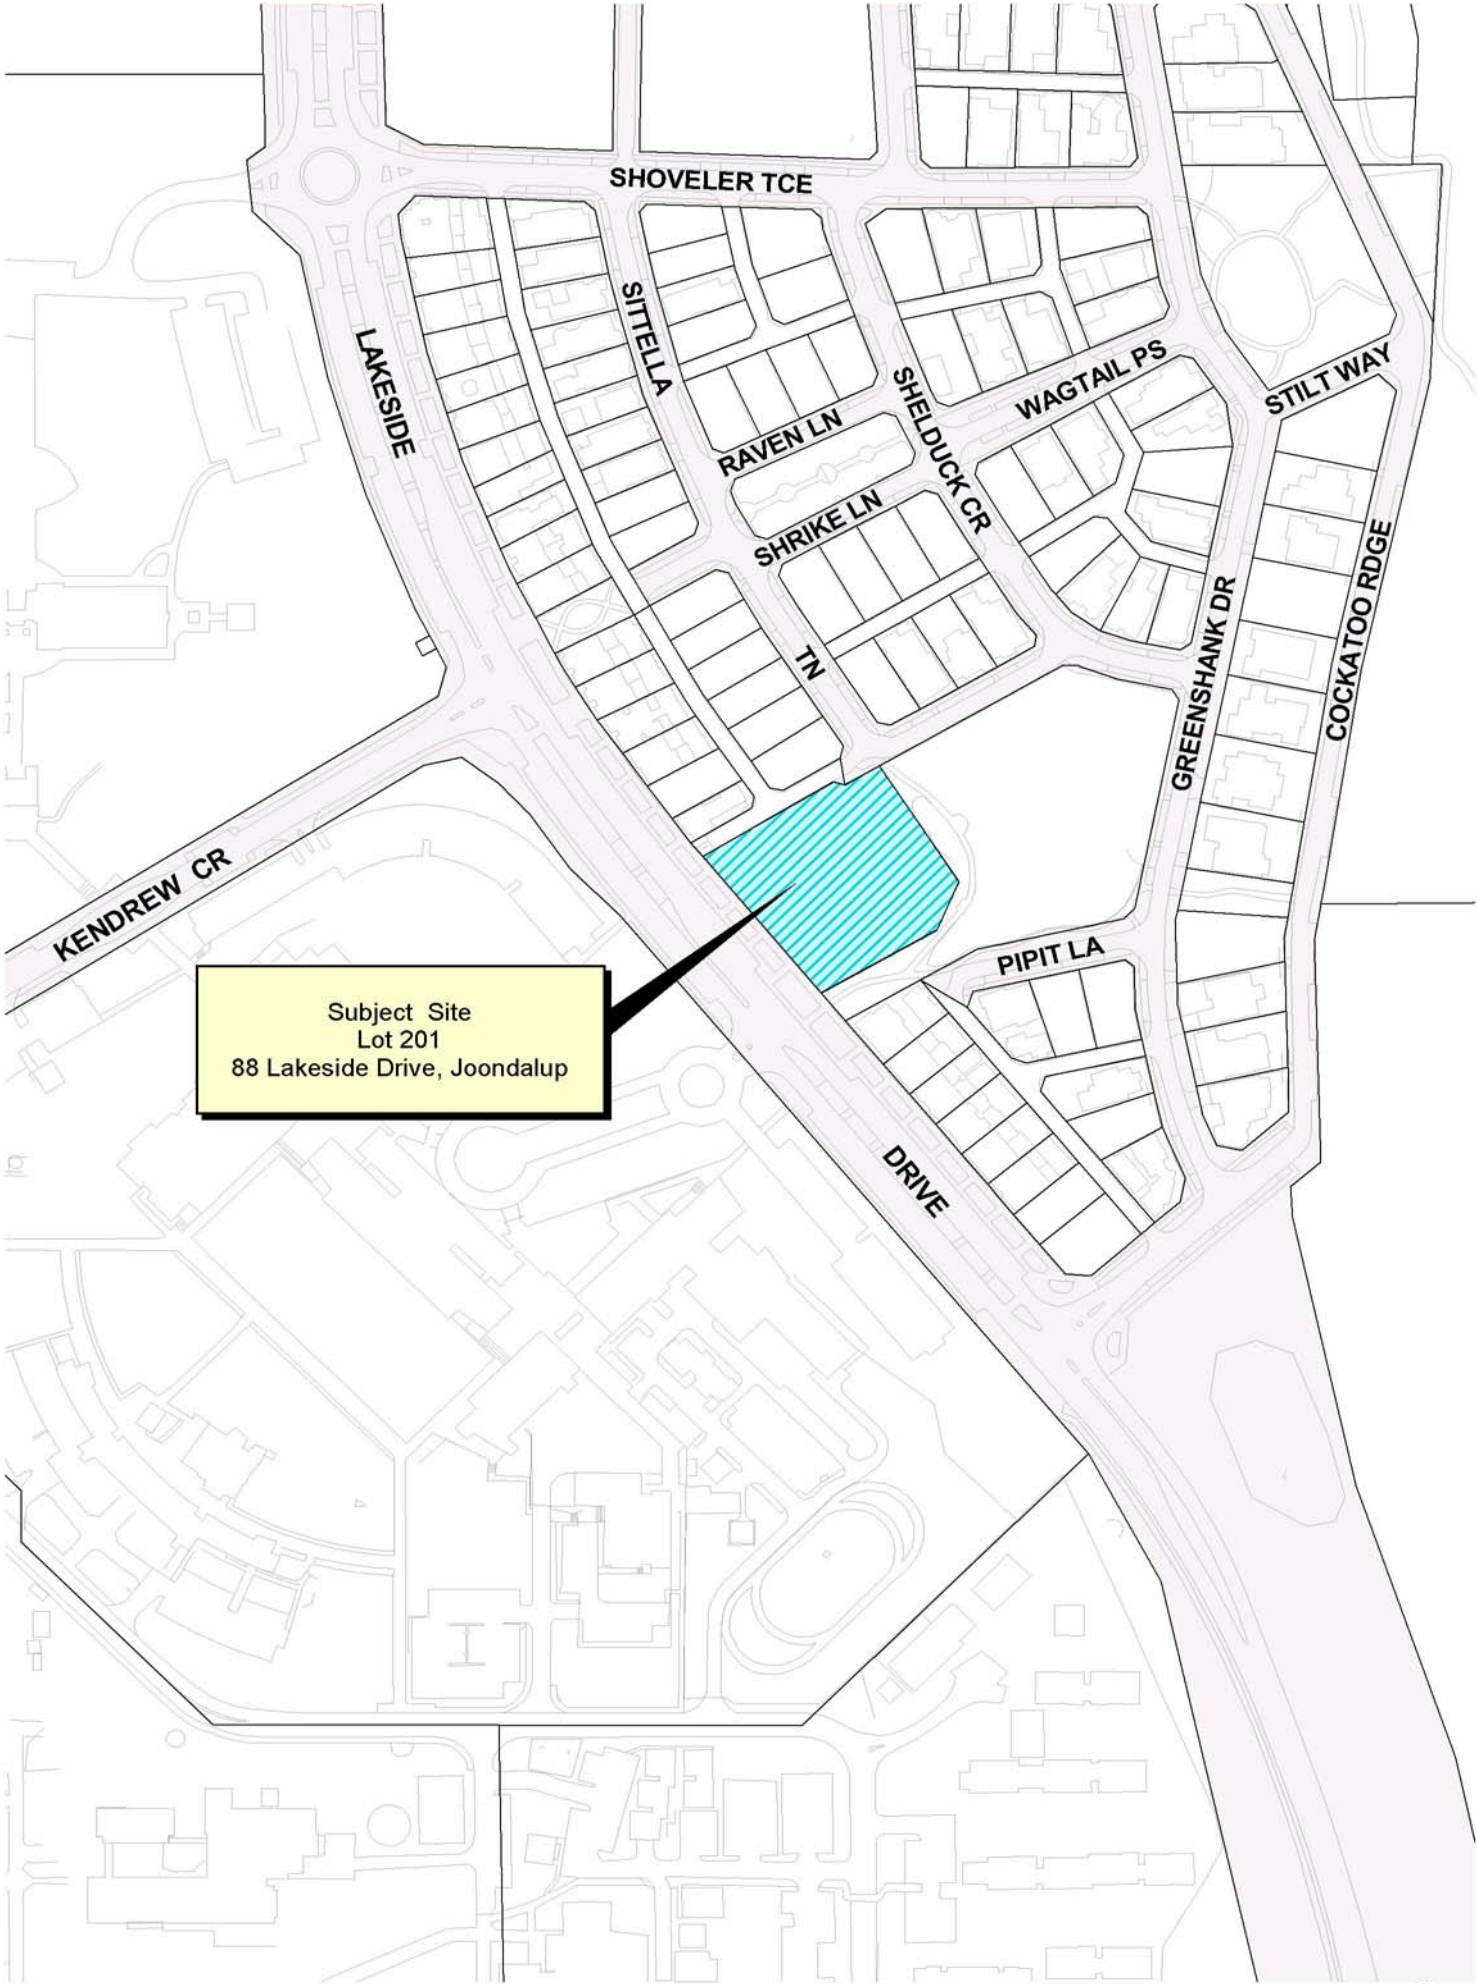

Subject Site
Lot 201
88 Lakeside Drive, Joondalup

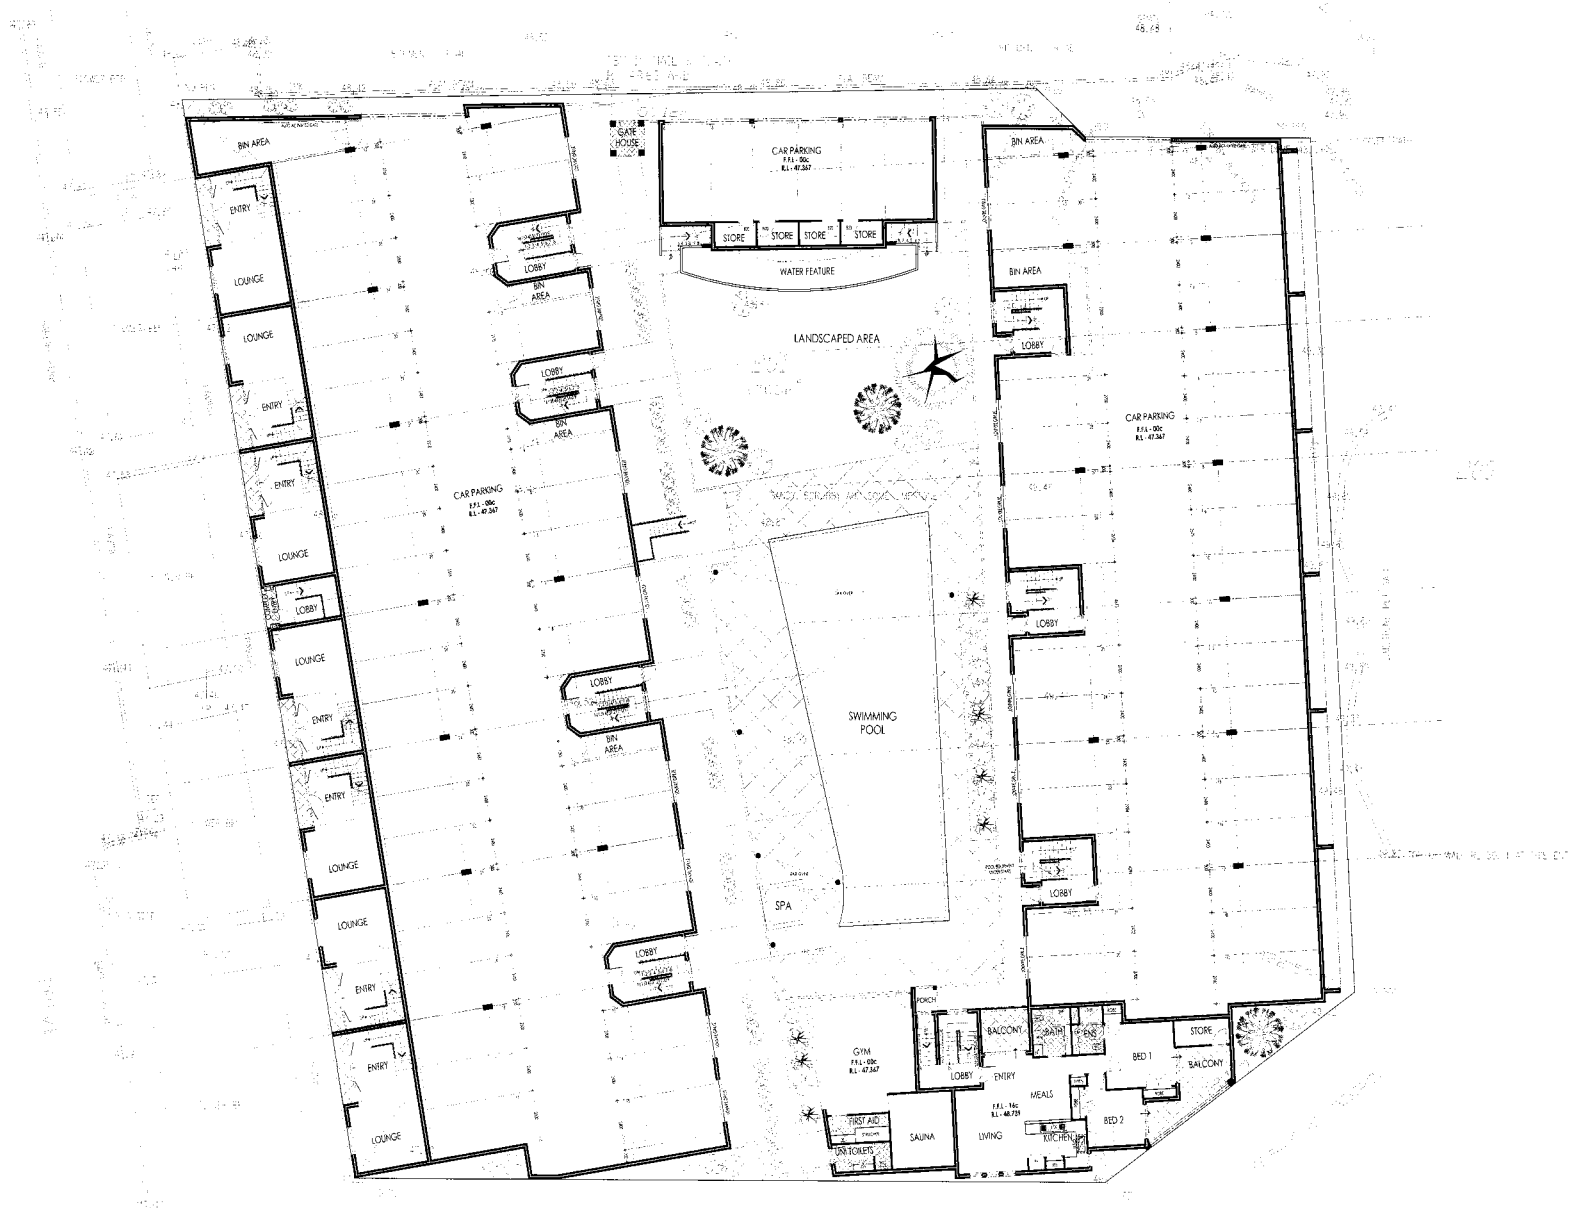

GROUND FLOOR AND SITE PLAN
SCALE: 1:500

REVISION DESCRIPTION	DATE	FLOOR AND SITE PLAN	APPROVED BY	DATE
1. INITIAL DESIGN	10/01/2018	10/01/2018	10/01/2018	10/01/2018
2. REVISED DESIGN	10/01/2018	10/01/2018	10/01/2018	10/01/2018
3. REVISED DESIGN	10/01/2018	10/01/2018	10/01/2018	10/01/2018
4. REVISED DESIGN	10/01/2018	10/01/2018	10/01/2018	10/01/2018
5. REVISED DESIGN	10/01/2018	10/01/2018	10/01/2018	10/01/2018
6. REVISED DESIGN	10/01/2018	10/01/2018	10/01/2018	10/01/2018
7. REVISED DESIGN	10/01/2018	10/01/2018	10/01/2018	10/01/2018
8. REVISED DESIGN	10/01/2018	10/01/2018	10/01/2018	10/01/2018
9. REVISED DESIGN	10/01/2018	10/01/2018	10/01/2018	10/01/2018
10. REVISED DESIGN	10/01/2018	10/01/2018	10/01/2018	10/01/2018

Studio Di Architettura




FIRST FLOOR AND SITE PLAN
SCALE 1:100

[illegible]



SECOND FLOOR AND SITE PLAN
SCALE 1:100

[illegible]

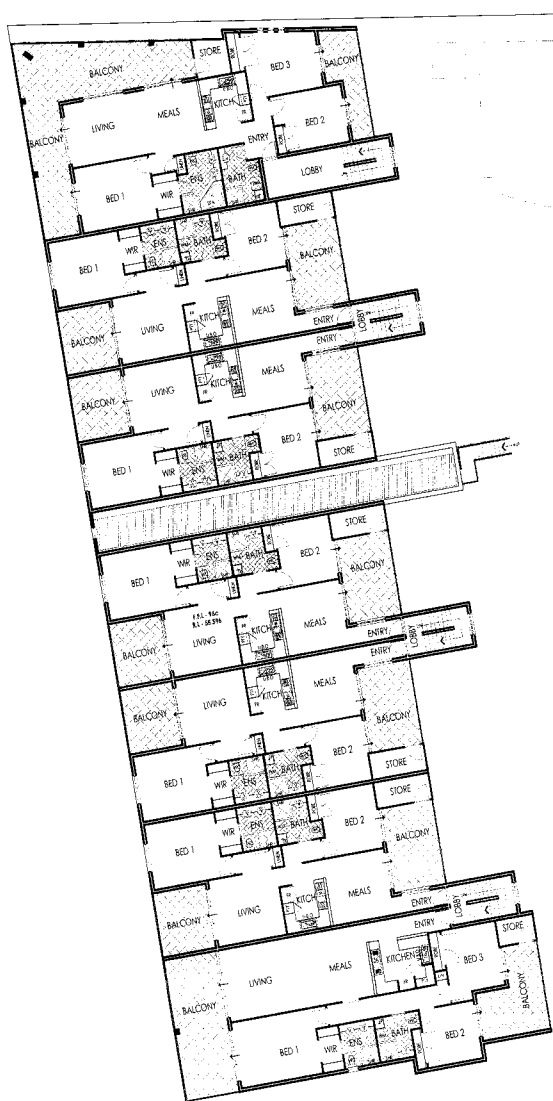

THIRD FLOOR AND SITE PLAN
Scale: 1:100


REVISION DESCRIPTION	DATE	FLOOR AND SITE PLAN	DATE	REVISION	DATE	REVISION
1. INITIAL DESIGN	10/10/2020	1. INITIAL DESIGN	10/10/2020	1. INITIAL DESIGN	10/10/2020	1. INITIAL DESIGN
2. REVISED DESIGN	10/10/2020	2. REVISED DESIGN	10/10/2020	2. REVISED DESIGN	10/10/2020	2. REVISED DESIGN
3. REVISED DESIGN	10/10/2020	3. REVISED DESIGN	10/10/2020	3. REVISED DESIGN	10/10/2020	3. REVISED DESIGN
4. REVISED DESIGN	10/10/2020	4. REVISED DESIGN	10/10/2020	4. REVISED DESIGN	10/10/2020	4. REVISED DESIGN
5. REVISED DESIGN	10/10/2020	5. REVISED DESIGN	10/10/2020	5. REVISED DESIGN	10/10/2020	5. REVISED DESIGN
6. REVISED DESIGN	10/10/2020	6. REVISED DESIGN	10/10/2020	6. REVISED DESIGN	10/10/2020	6. REVISED DESIGN
7. REVISED DESIGN	10/10/2020	7. REVISED DESIGN	10/10/2020	7. REVISED DESIGN	10/10/2020	7. REVISED DESIGN
8. REVISED DESIGN	10/10/2020	8. REVISED DESIGN	10/10/2020	8. REVISED DESIGN	10/10/2020	8. REVISED DESIGN
9. REVISED DESIGN	10/10/2020	9. REVISED DESIGN	10/10/2020	9. REVISED DESIGN	10/10/2020	9. REVISED DESIGN
10. REVISED DESIGN	10/10/2020	10. REVISED DESIGN	10/10/2020	10. REVISED DESIGN	10/10/2020	10. REVISED DESIGN

Studio Di Architettura




WEST ELEVATION

SCALE 1/100

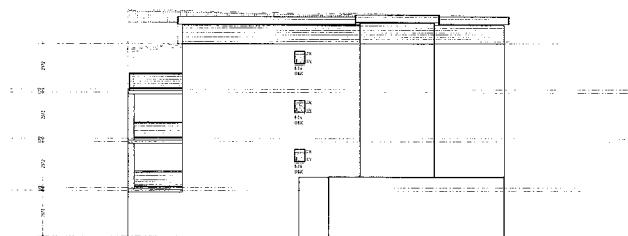


SOUTH ELEVATION

SCALE 1/100

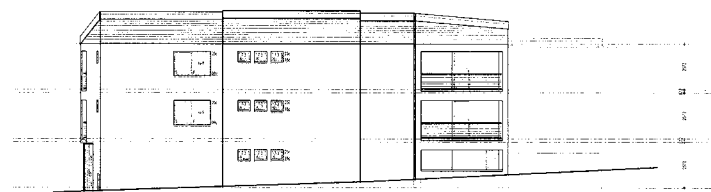


SOUTH ELEVATION

SCALE 1/100

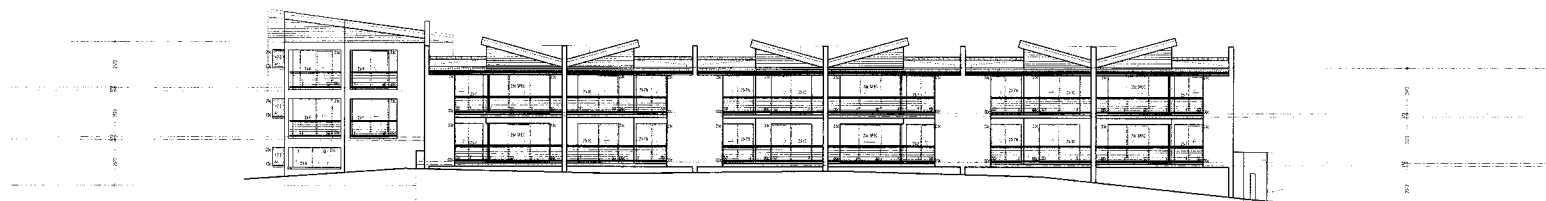


EAST ELEVATION

SCALE 1/100

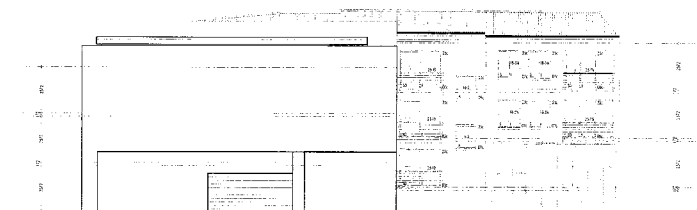


NORTH ELEVATION

SCALE 1/100

 

NORTH ELEVATION

SCALE 1/100

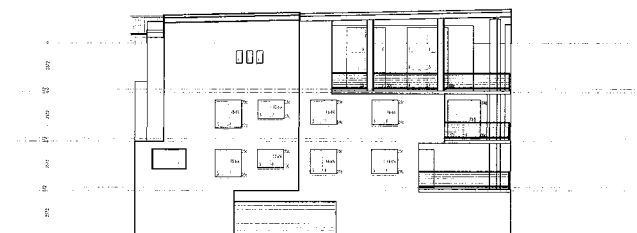

NORTH ELEVATION

SCALE 1/100

