





Lot 161 - 25 Longreef Place, HILLARYS




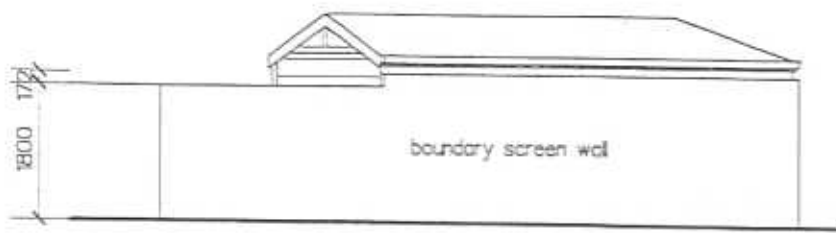


north elevation to long reef place

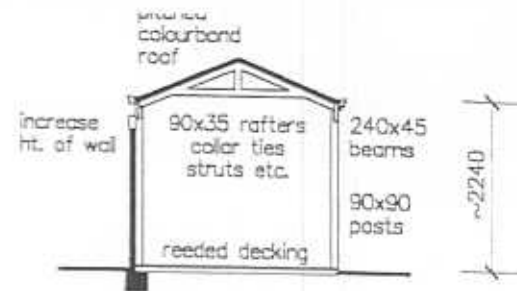

section 1:100

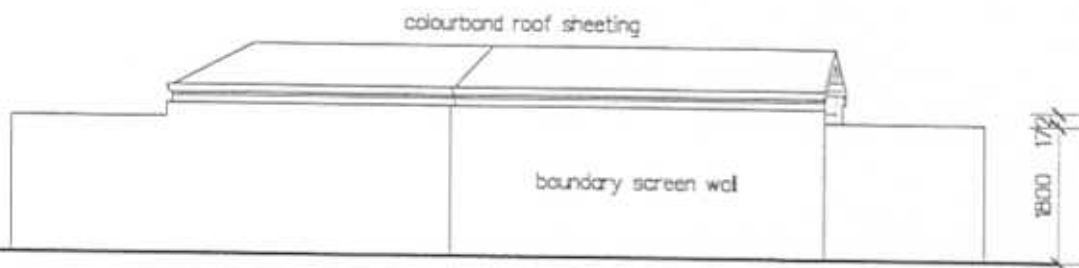



west elevation to founders lane

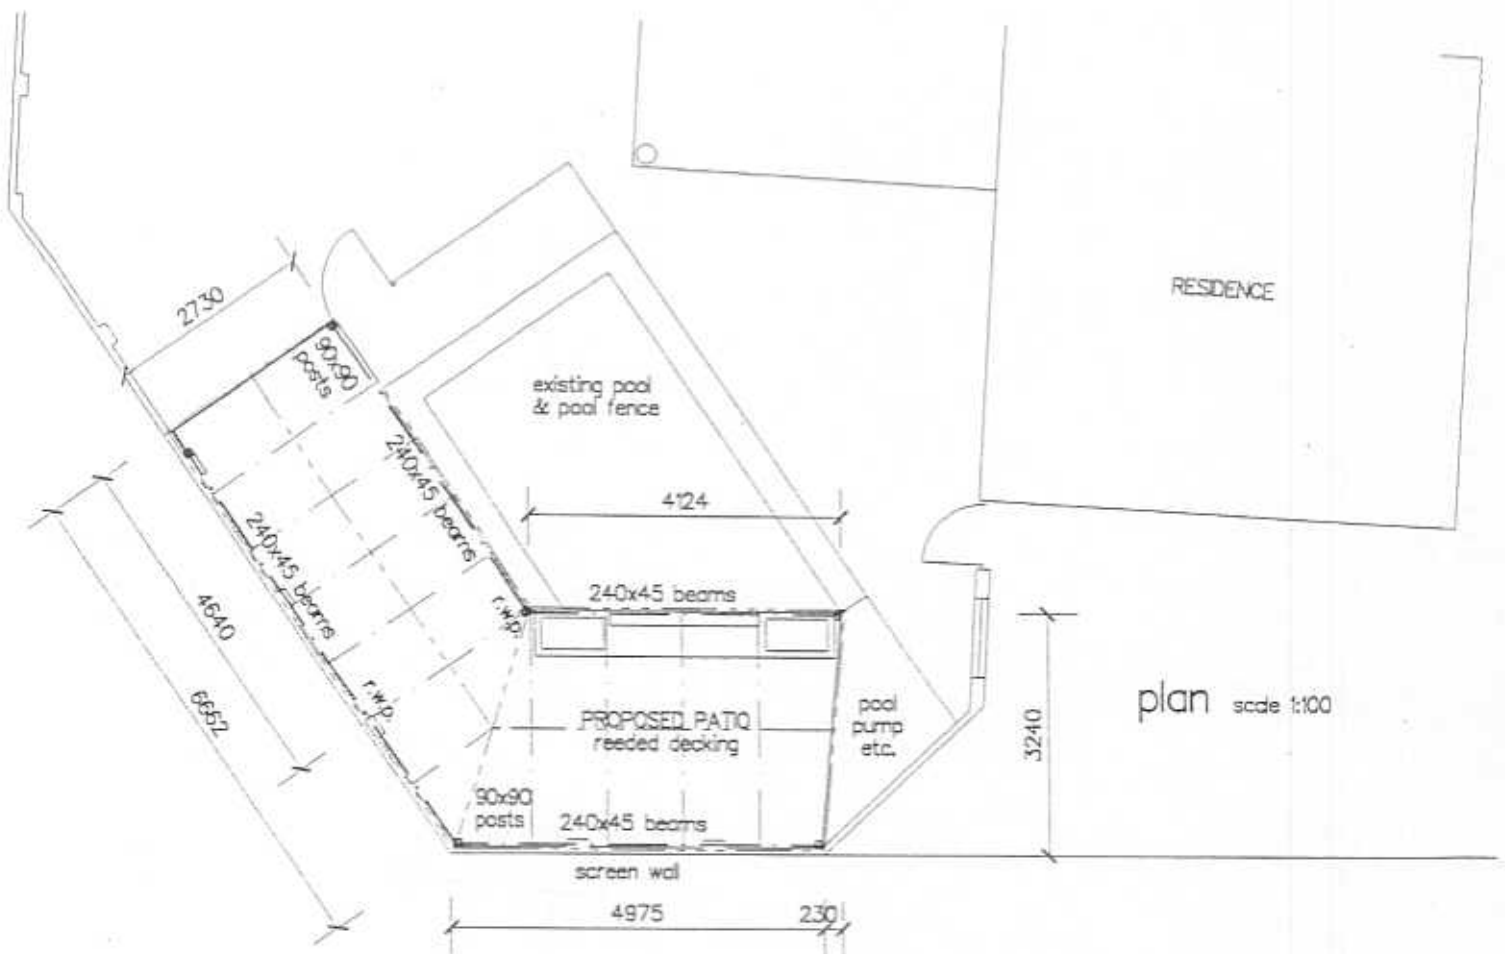

PROPOSED PATIO ON LOT 161
FOUNDERS LANE — HILLARYS
FOR : Mr & Mrs JAMES

DRAWN: a.c.k.
DATE: Aug. 2003
SCALE: 1:100

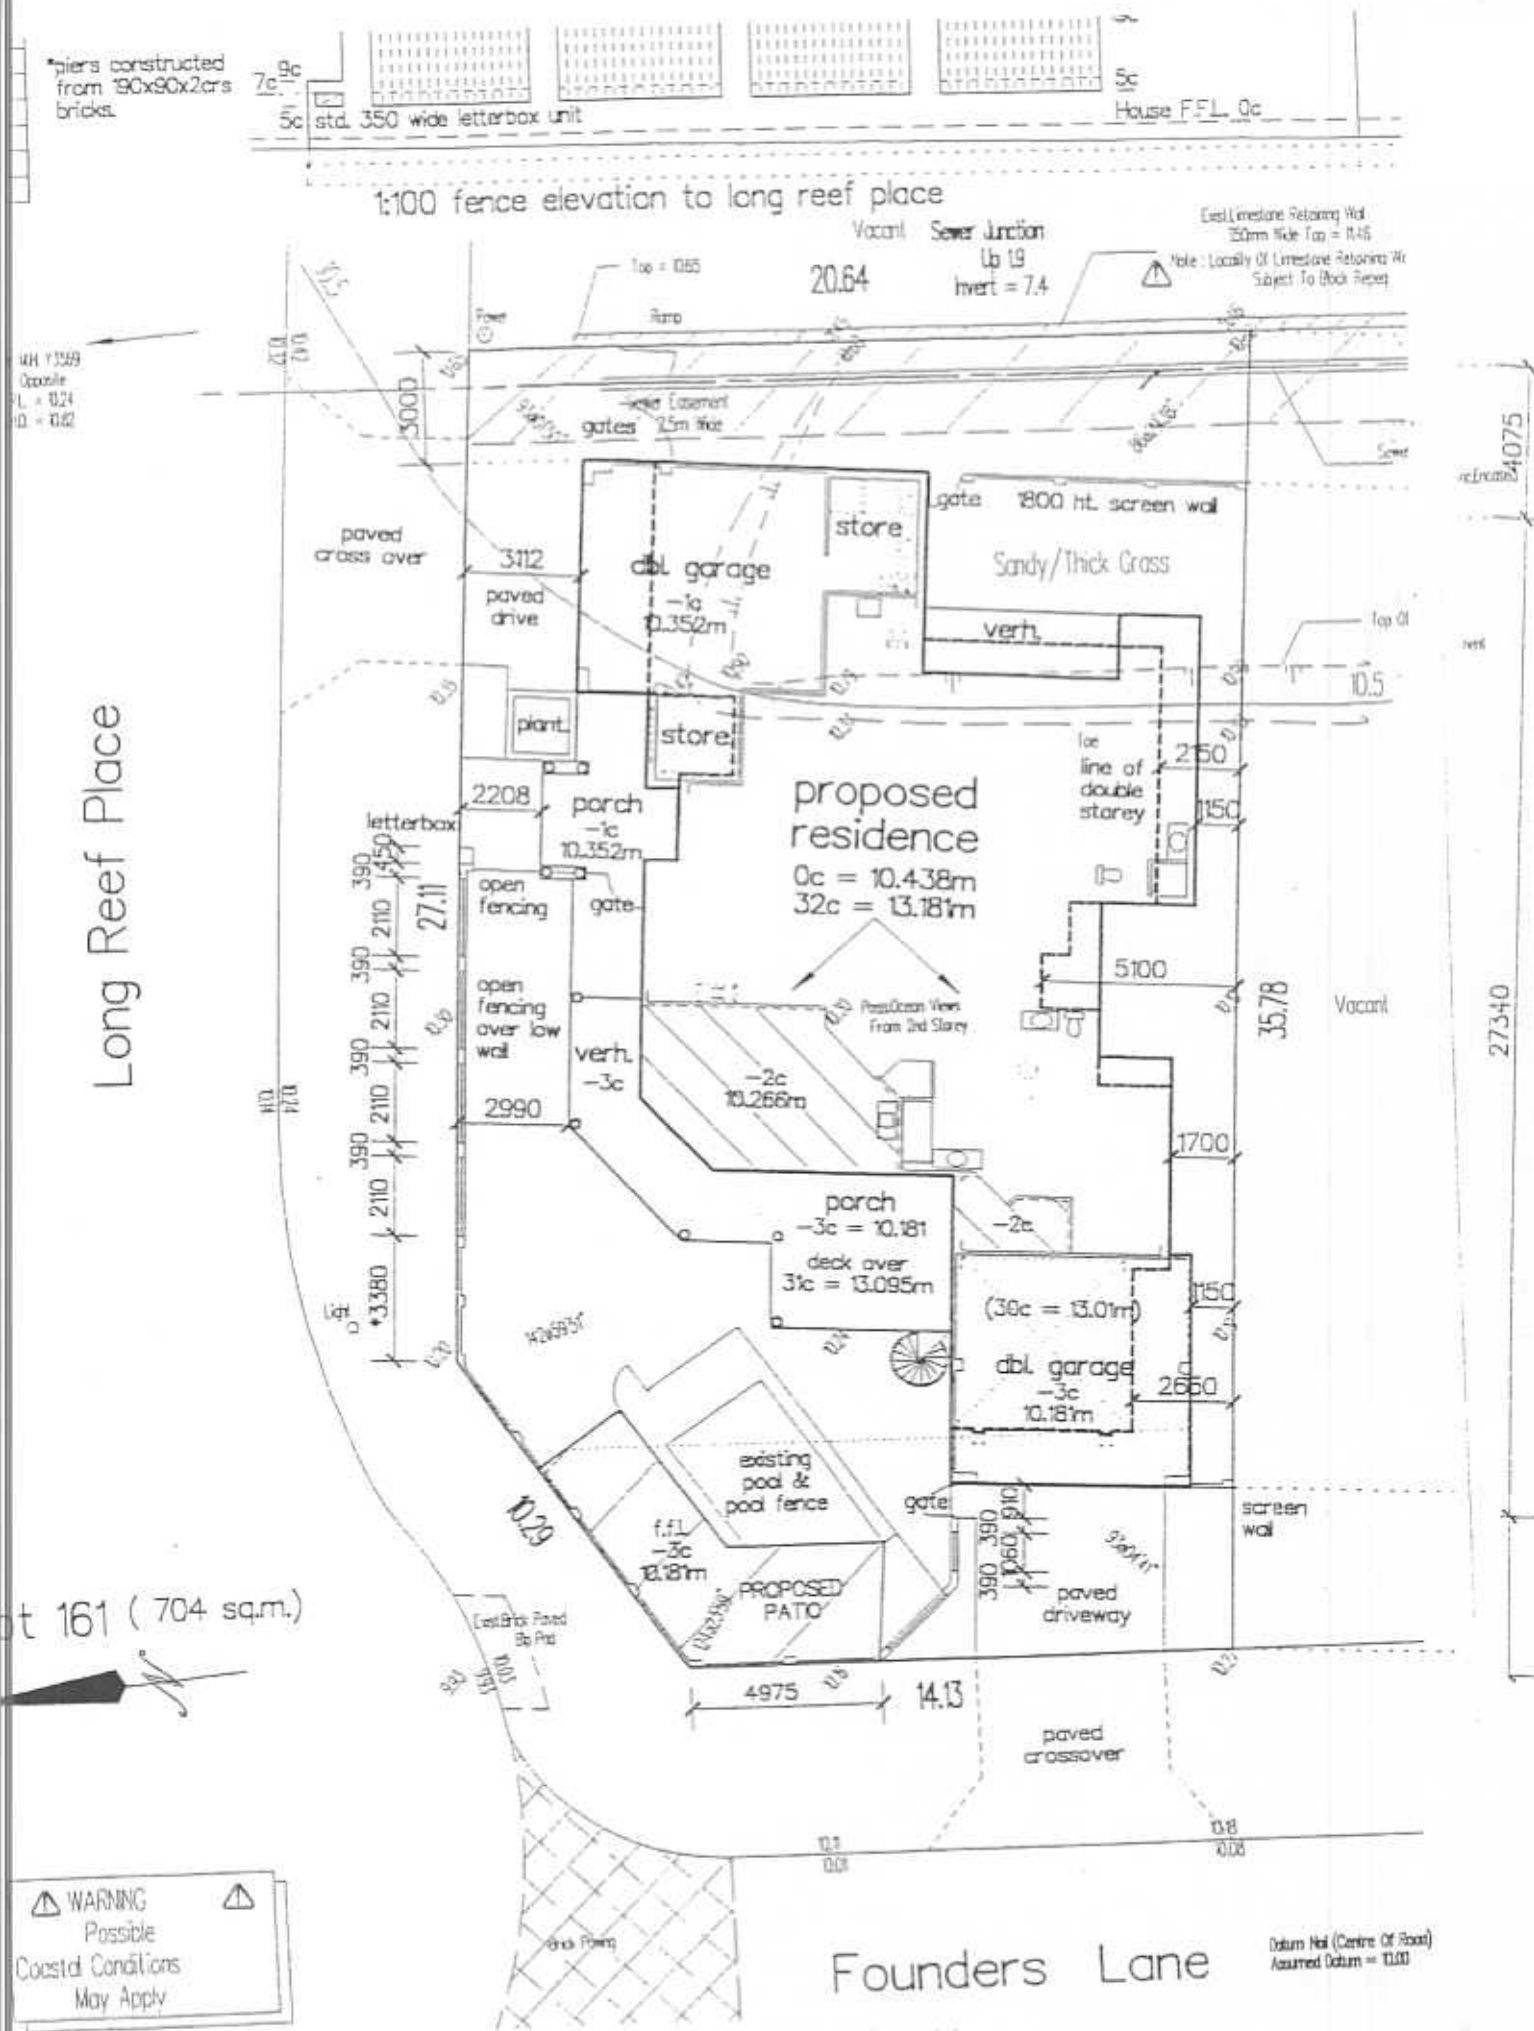

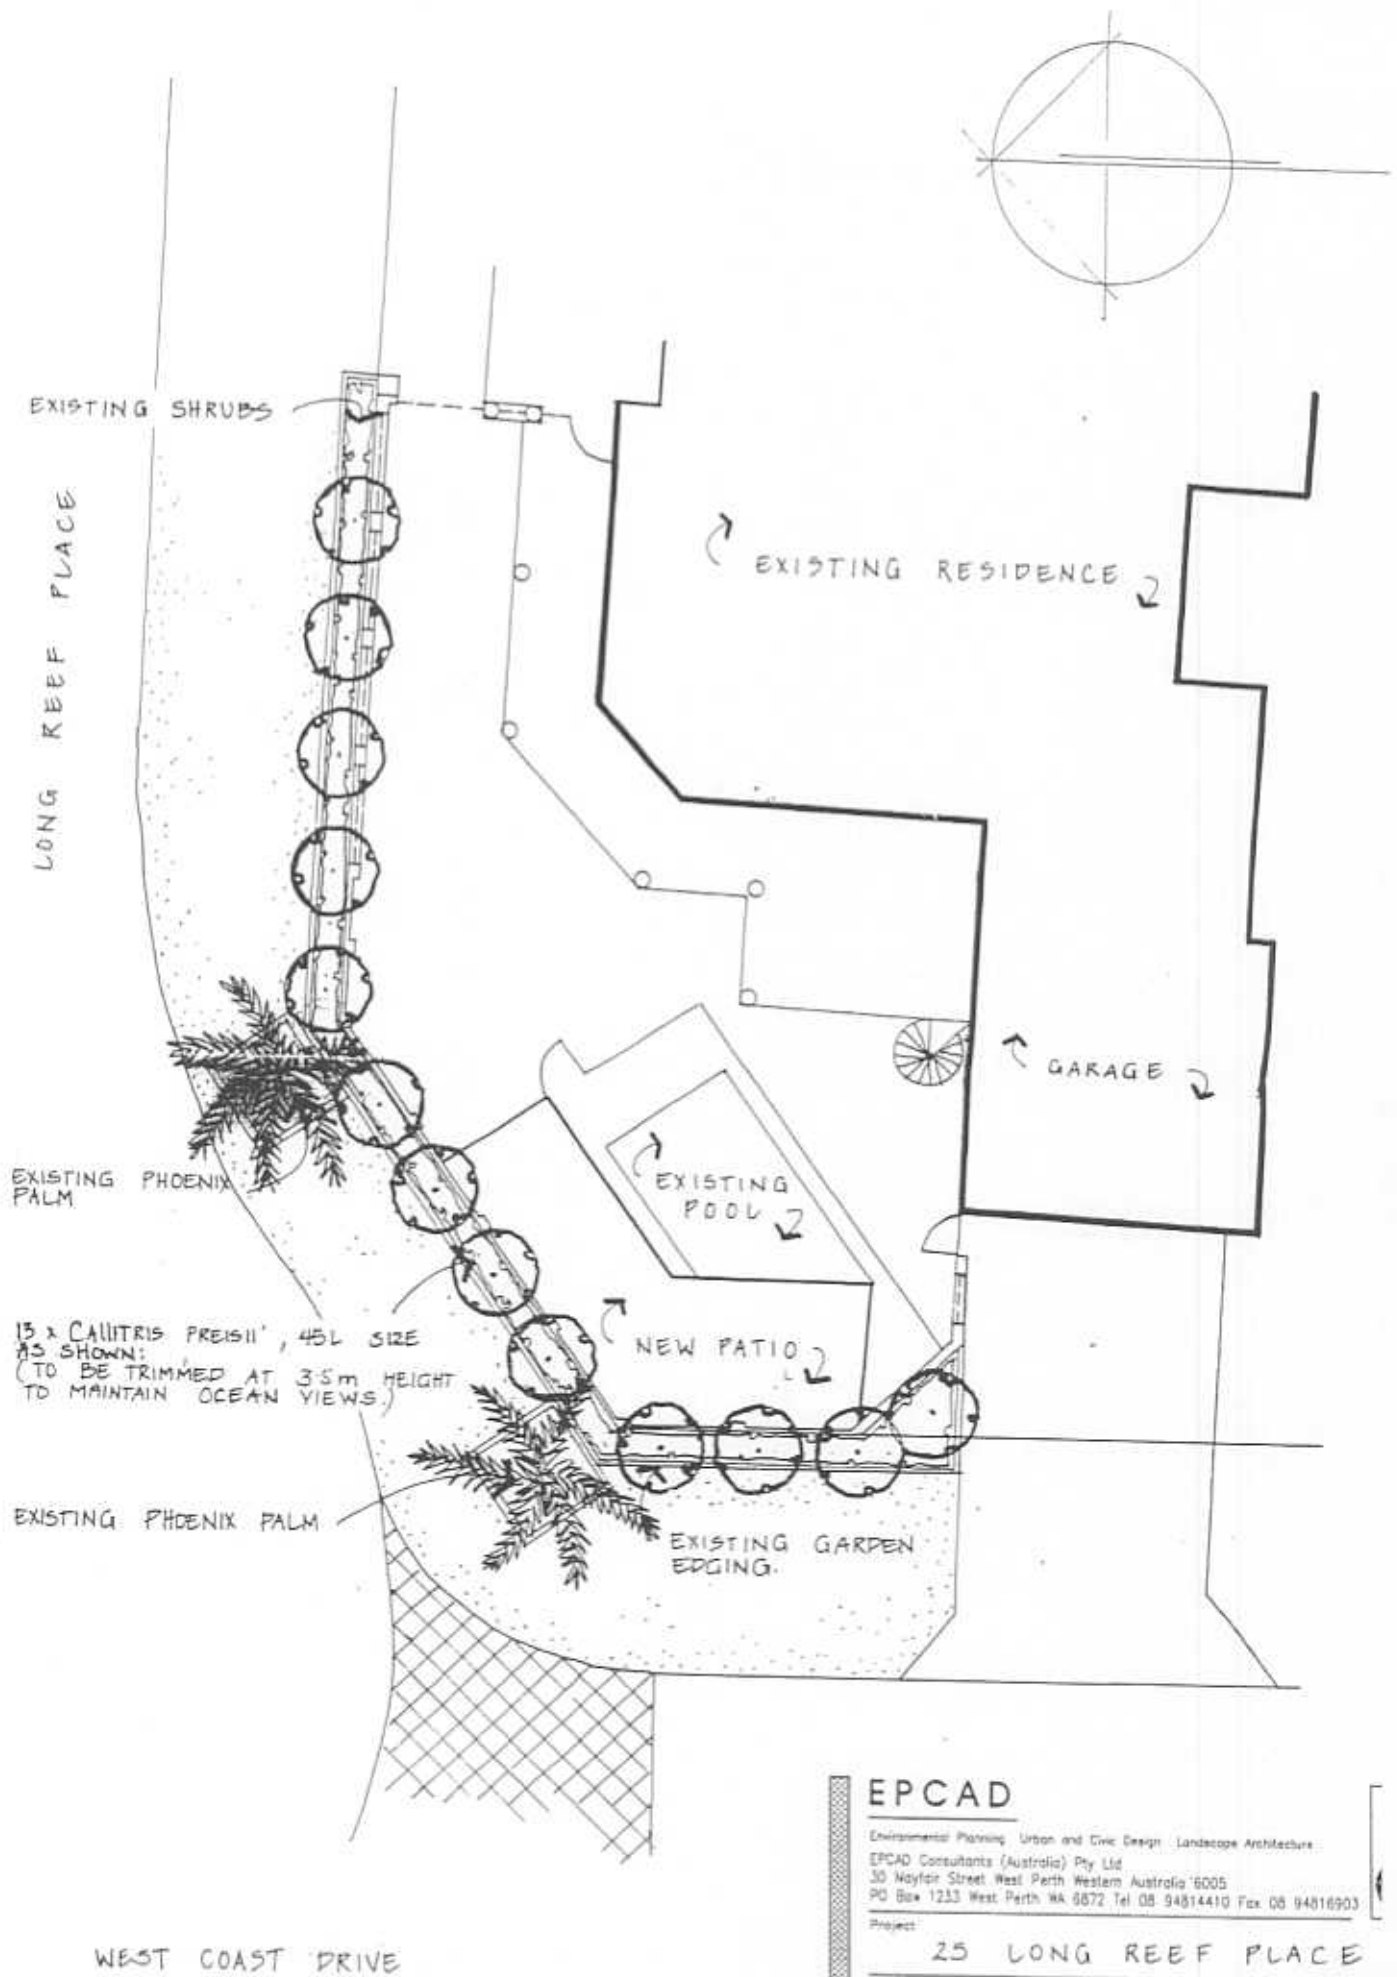**EPCAD**

Environmental Planning Urban and Civic Design Landscape Architecture

EPCAD Consultants (Australia) Pty Ltd
30 Mayfair Street West Perth Western Australia 6005
PO Box 1233 West Perth WA 6872 Tel 08 94814410 Fax 08 94816903

Project

25 LONG REEF PLACE

Title

PROPOSED VERGE LANDSCAPING

Scale

N.T.S

Date

MAR '04

Drawn

L.N.