




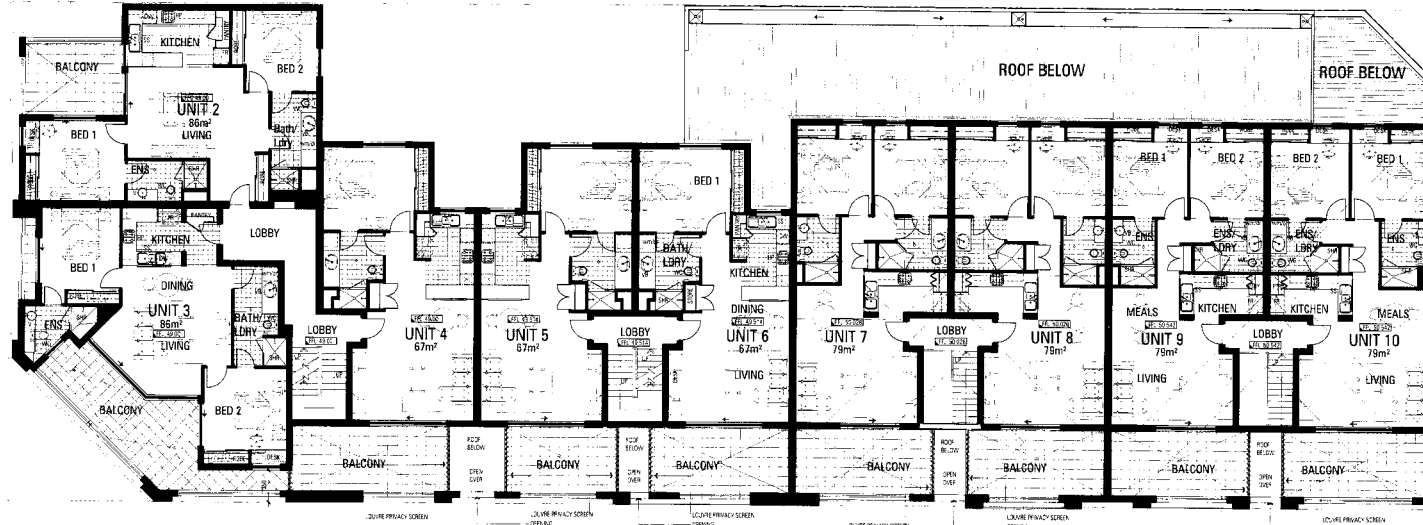

FIRST FLOOR PLAN
SCALE 1:100



GROUND FLOOR PLAN
SCALE 1:100






MIXED USE DEVELOPMENT. 15 RESIDENTIAL AND 1 COMMERCIAL UNIT.

LOT 347 HAMMERSMITH COURT, JOONDALUP

OVERMAN
ZUIDVELD

ARCHITECTURE
PLANNING
INTERIOR DESIGN
DATE 13/02/19
DRAWING NO. 1564-SKD/19
CAD FILE SKD1.DWG
PLOT FILE SKD1.DWG
11/10/19 10:10 AM

PLANNING APPROVAL

 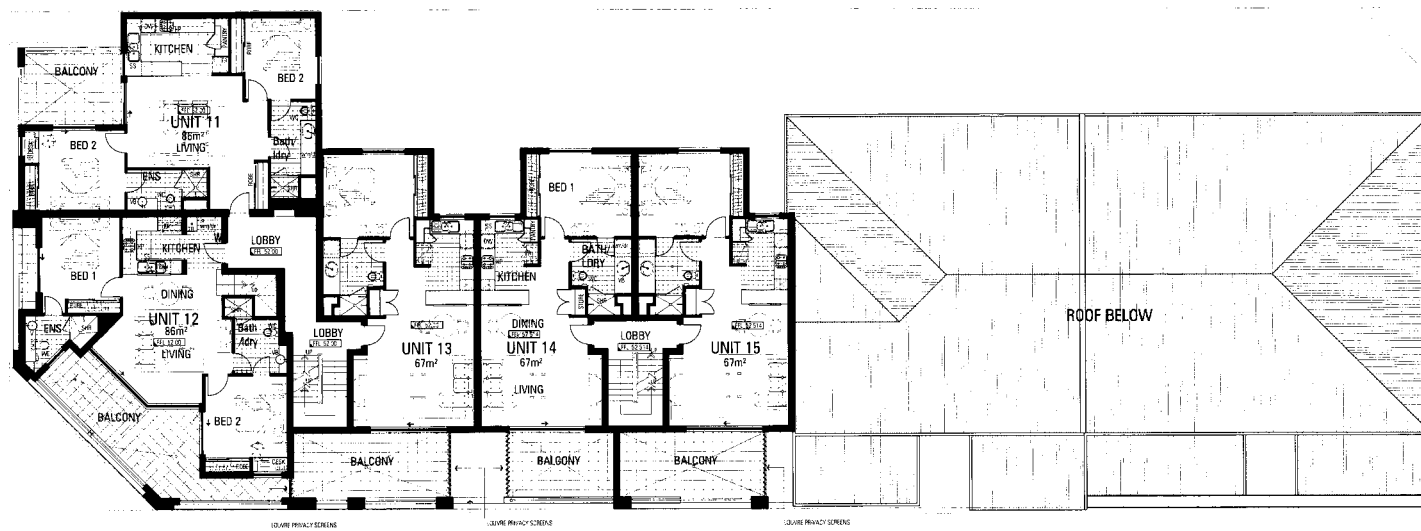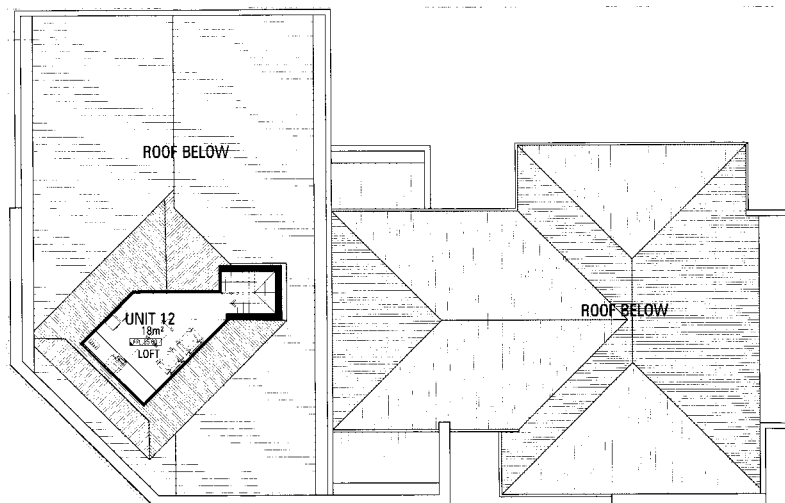

SECOND FLOOR PLAN




MIXED USE DEVELOPMENT. 15 RESIDENTIAL AND 1 COMMERCIAL UNIT.

LOT 347 HAMMERSMITH COURT, JOONDALUP

OVERMAN
ZUIDEVELD

PLANNING APPROVAL

ARCHITECTURE SCALE 1:100
PLANNING DATE 08/02/05
INTERIOR DESIGN DRAWING NO. 1584 SK02/a
THIS DRAWING IS THE COPYRIGHT OF CAD FILE \$K.02.DWG
OVERMAN & ZUIDVELD PTY LTD
N4 FITZGERALD STREET NORTHMEADE PO BOX 119 NORTHMEADE WESTERN AUSTRALIA 6050
TEL 08 9372 0990 FAX 08 9372 0690
JTMH 0001 Word Rev 0001.doc

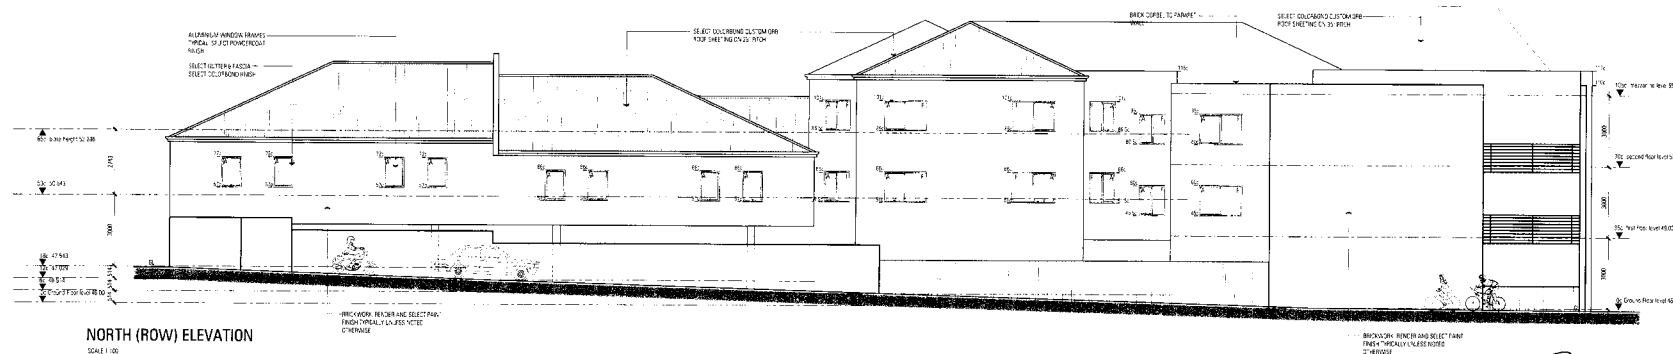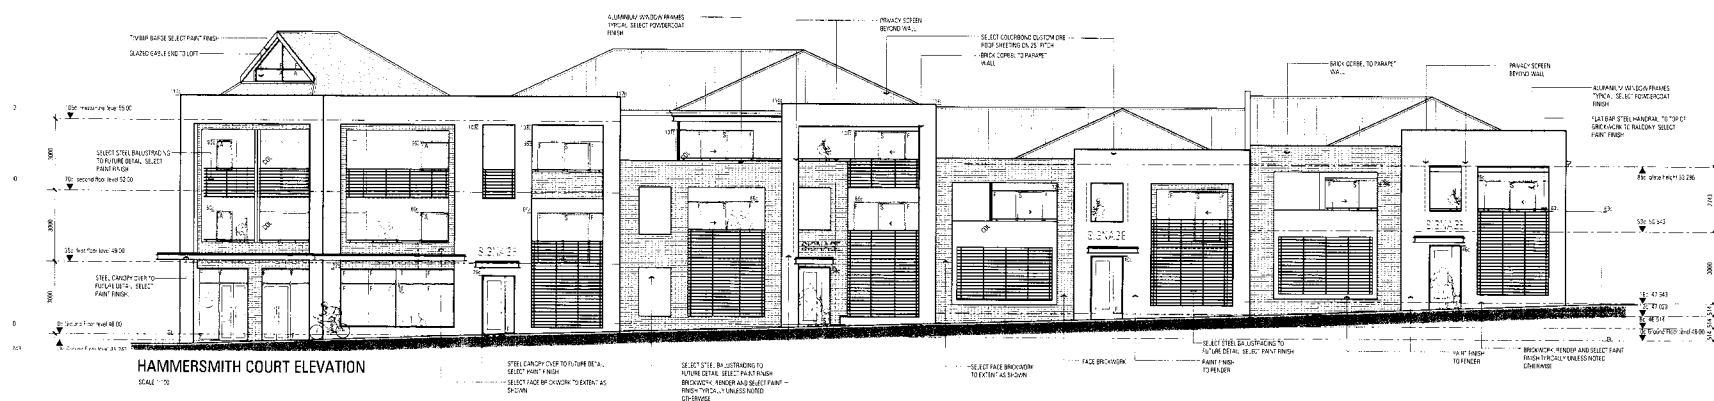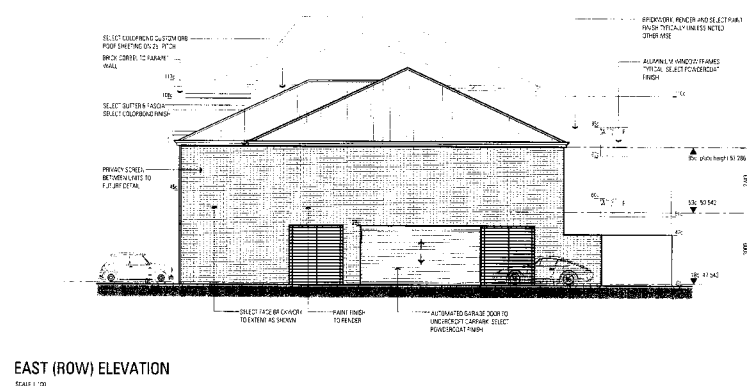

LOT 347 HAMMERSMITH COURT, JOONDALUP

Z OVERMAN
UIZDEVELD

0 5 10

ARCHITECTURE
PLANNING
INTERIOR DESIGN

SCALE 1:100
DATE 12/02/05
DRAWING NO. 1954 SK03/0
CAD FILE SK 03 DWG

THE DRAWING IS THE PROPERTY OF
OVERMAN ZUIDVELD PTY LTD
IT IS LOANED TO YOU FOR YOUR PROJECT ONLY
IT IS NOT TO BE REPRODUCED OR COPIED
WITHOUT THE WRITTEN PERMISSION OF OVERMAN ZUIDVELD PTY LTD