


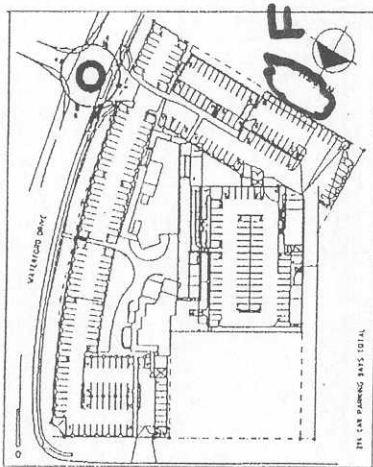

SITE LOCATION PLAN

1000 BROADWAY, NEW YORK 10003 212-691-1000 212-691-1001 212-691-1002 212-691-1238
--

Run/Stop	Date	Drum #/Lot
1	7/31/81	05400 FEN D.A.
2	8/12/81	ANALS: TALL ADDED
3	8/27/81	STOCK PLAYS AND ELEVATIONS
4	10/31/81	FROM WOODS ACQUISITION
5	12/31/81	PLANNING SOUTH PACIFIC
6	05/04/82	WALL AT CLEAVE SOUTH PAC
7	11/24/82	GOOD WELL ADVANCE MATERIAL
8	12/24/82	CAMPBELL CASE ADDED


HILLARYS SHOPPING CENTRE
CNR WATERFORD DRIVE WEST

PROPOSED MEDICAL CENTRE
ADDITIONS

3444 1:200/2400
 02-116
 QM/4Y Qm 3 and PGA
 02 JAN 03
 S'K01
 DRAWING No.


Stalder Group Architects

3. For each λ in the third part (CCS) Theorem 4.2.14
 (a) $\lambda \in \Lambda^+$: If $\lambda \in \Lambda^+$ then $\lambda \in \Lambda^+$ and $\lambda \in \Lambda^+$ and $\lambda \in \Lambda^+$

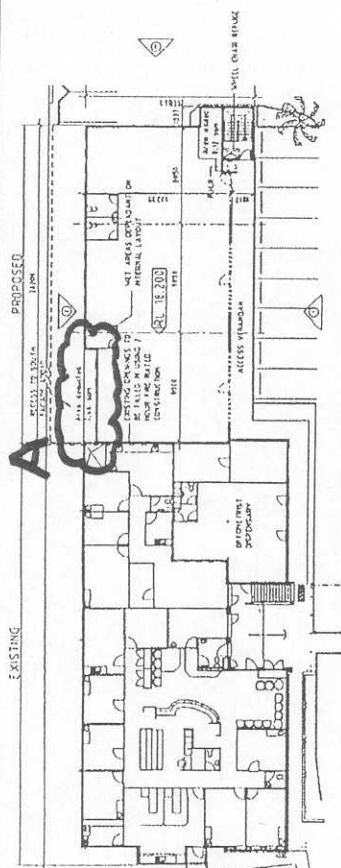


FIRST FLOOR PLAN

SCALE: 1/200

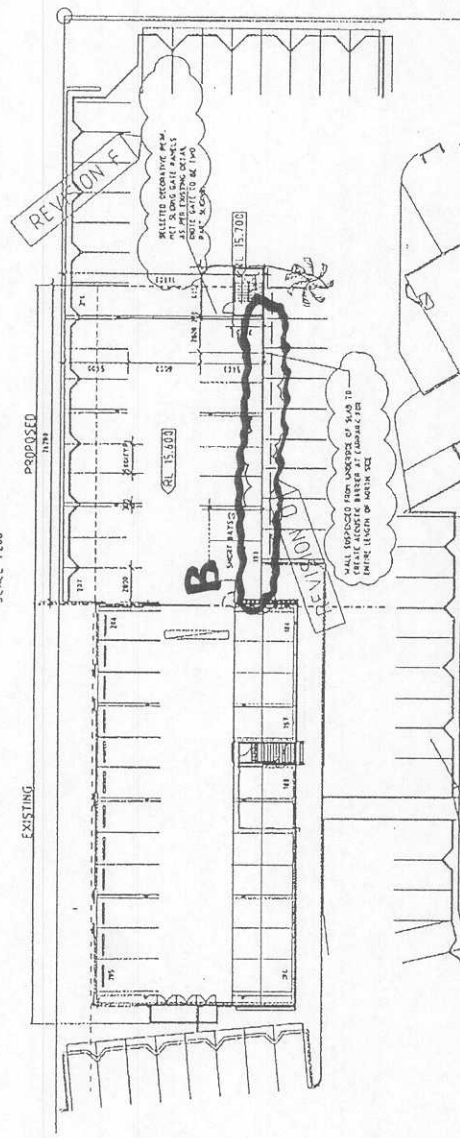


GROUND FLOOR PLAN

SCALE 1:200

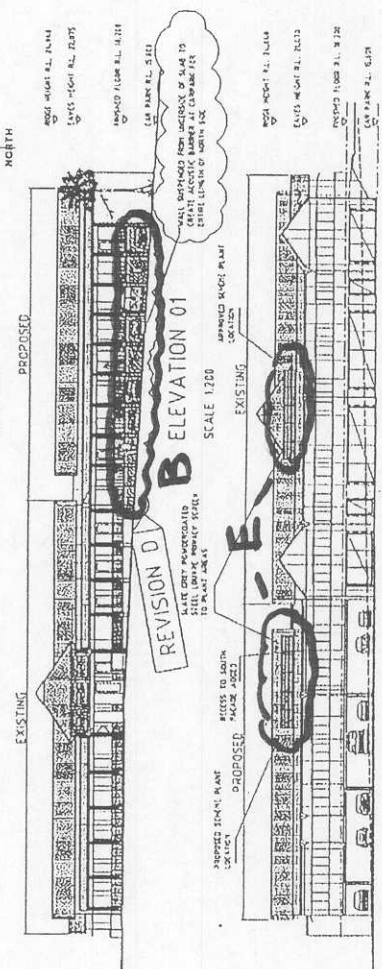

ELEVATION 02
SCALE 1200

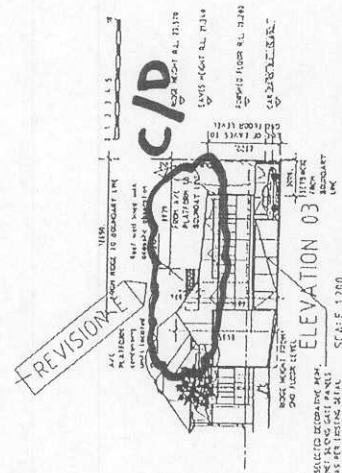

ELEVATION 03