


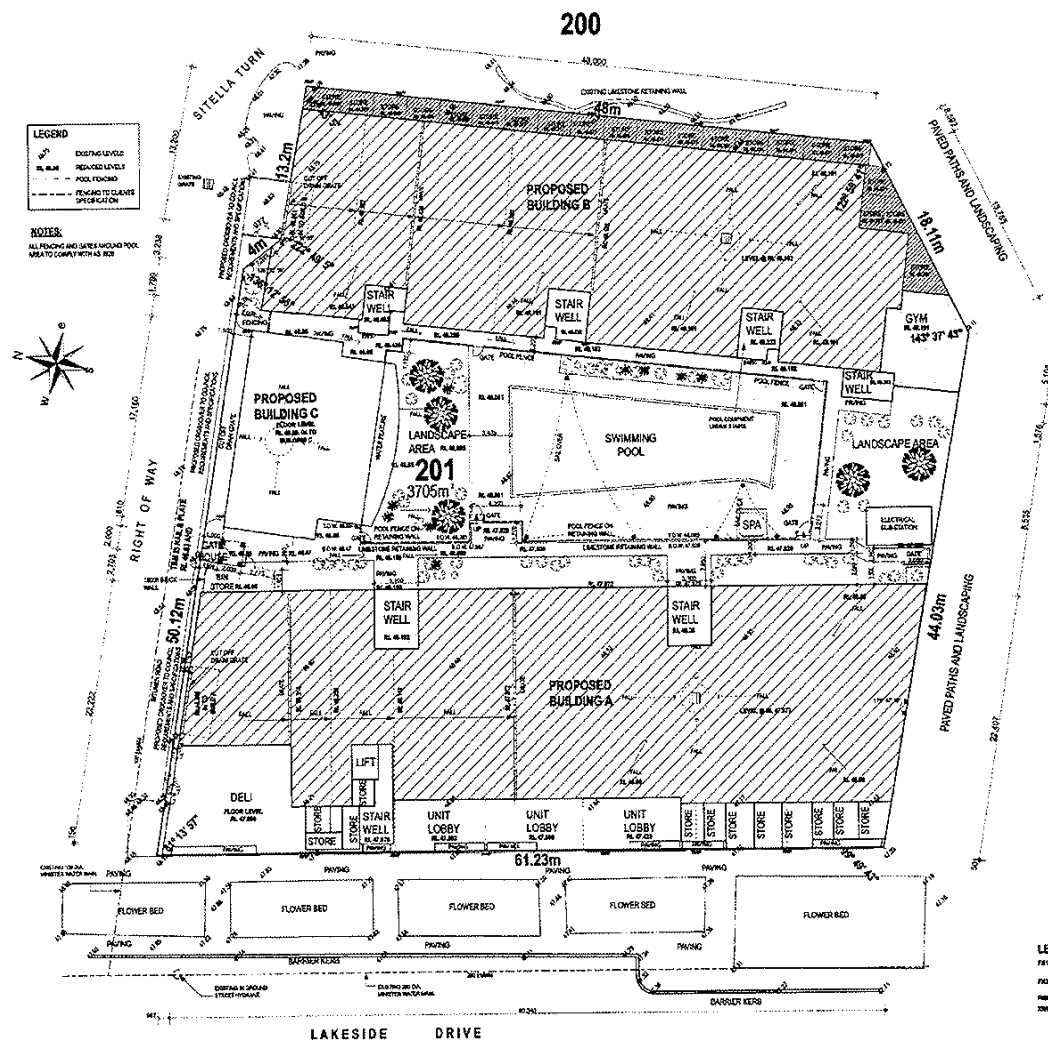





LEGEND

FBI - FBI HEADQUARTERS
G - GALTHERY, ILLINOIS
H - HANCOCK, ILLINOIS
I - ILLINOIS
J - JEFFERSON, ILLINOIS
K - KANSAS
L - LEWIS, ILLINOIS
M - MISSOURI
N - NEBRASKA
O - OMAHA, NEBRASKA
P - PIAZZA, ILLINOIS
Q - QUINCY, ILLINOIS
R - ROCKFORD, ILLINOIS
S - ST. LOUIS, MISSOURI
T - TOLSON, DISTRICT OF COLUMBIA
U - URBANA, ILLINOIS
V - VANDERBILT, ILLINOIS
W - WASHINGTON, DISTRICT OF COLUMBIA
X - XENIA, OHIO
Y - YOUNG, ILLINOIS
Z - ZEPHYRUS, ILLINOIS

NOT FOR CONSTRUCTION


REVISION DESCRIPTION: DATE	REVISION DESCRIPTION: DATE	SITE PLAN	APARTMENT DEVELOPMENT	Studio Di Architettura Architects and Concept	OFFICE 11 1710 KOPPEL BLVD SUITE 100 WESTON, MA 02459 TEL: 781.326.1100 FAX: 781.326.1101
		ALL CONSTRUCTION TO BE IN ACCORDANCE WITH THE CONSTRUCTION PERMITS TO BE SUBMITTED FOR CONSTRUCTION LAW. PLEASED DIRECTOR OF PERMITS TO BE SUBMITTED FOR CONSTRUCTION PERMITS TO BE SUBMITTED FOR CONSTRUCTION	LOT 201 LAKESIDE DV JONADAB		

Studio Di Architettura

Architecture and Design

OFFICE OF
10000 STREET
ASTORIA, OREGON
TOMMY M. HILL

TEAN AJIT KUSA
SIN 577 221

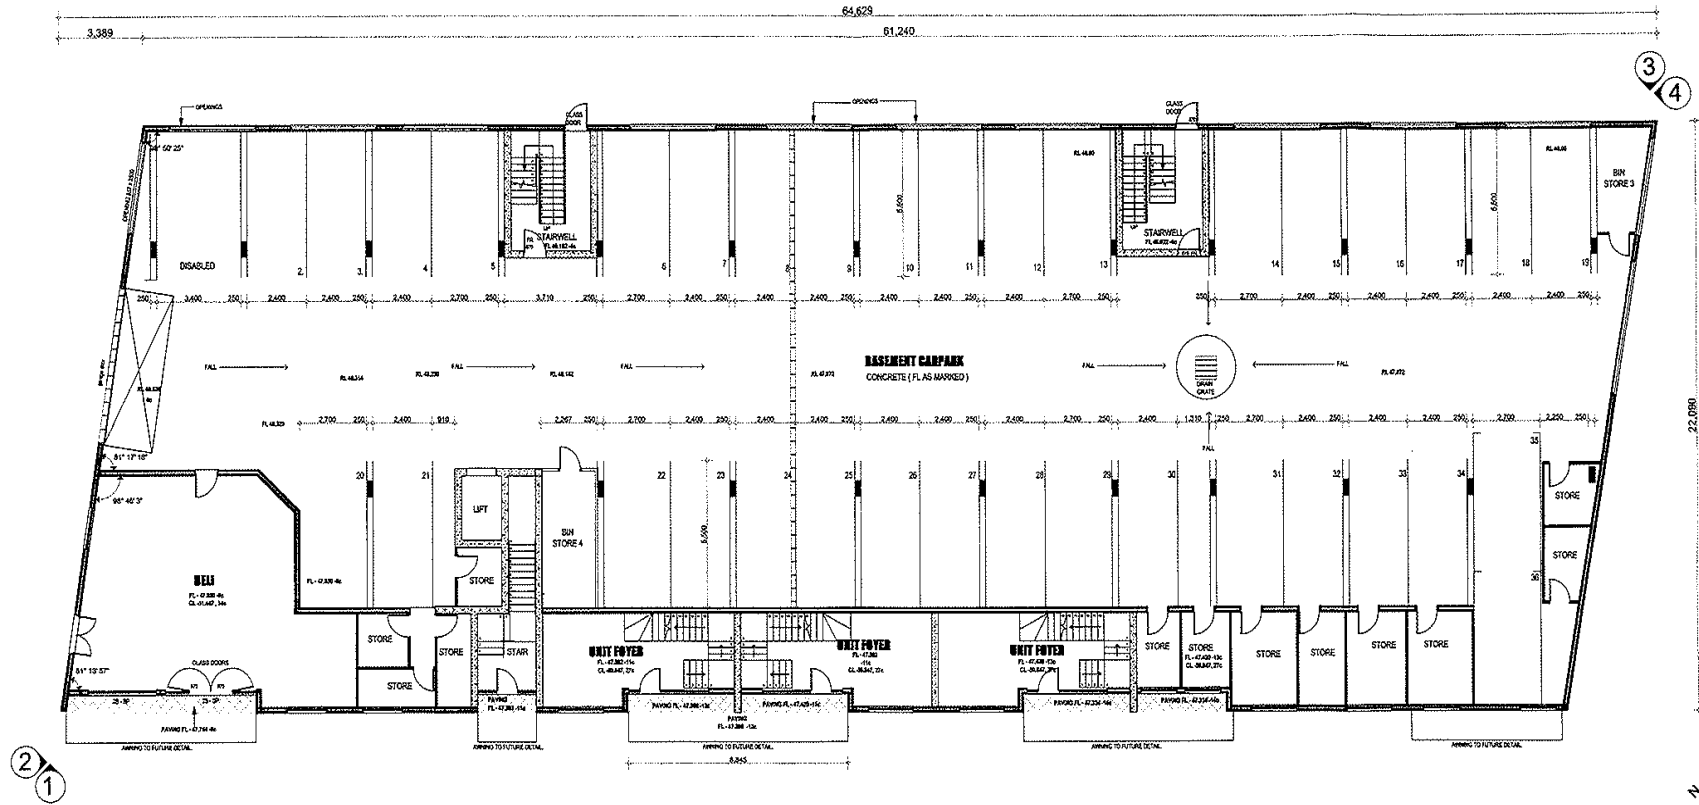


BUILDING A - GROUND FLOOR
SCALE 1:100

AMENDED PLAN LODGED 9 AUGUST 2006

NOT FOR CONSTRUCTION

REVISION DESCRIPTION	DATE	REVISION DESCRIPTION	DATE	GROUND FLOOR PLAN	APARTMENT DEVELOPMENT	DATE PRINTED 27/07/2006	Studio Di Architettura	OFFICE 91
					LOT 201 LAKESIDE DV	SCALE: A3 (PRINT)		131 REPTAL STREET
					JOONDALUP	REV. FILE: CDS PLAN		EAST PERTH, WA
						PRINT: PASTELLE DESIGN		WESTERN AUSTRALIA
						SHEET NO. 04-02		PH: 9430 9111
								FAX: 9430 9111

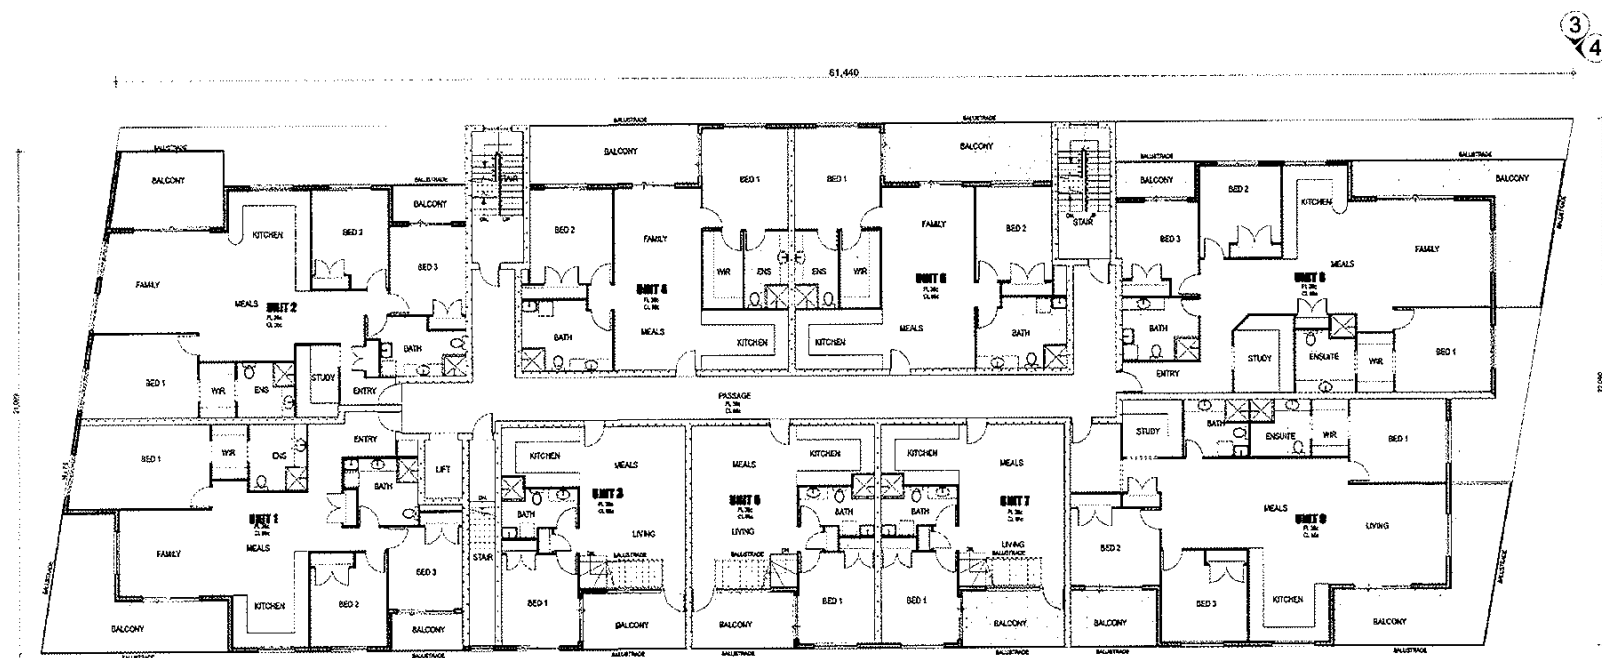


FIRST FLOOR - BUILDING A
SCALE 1:100



NOT FOR CONSTRUCTION

[illegible]

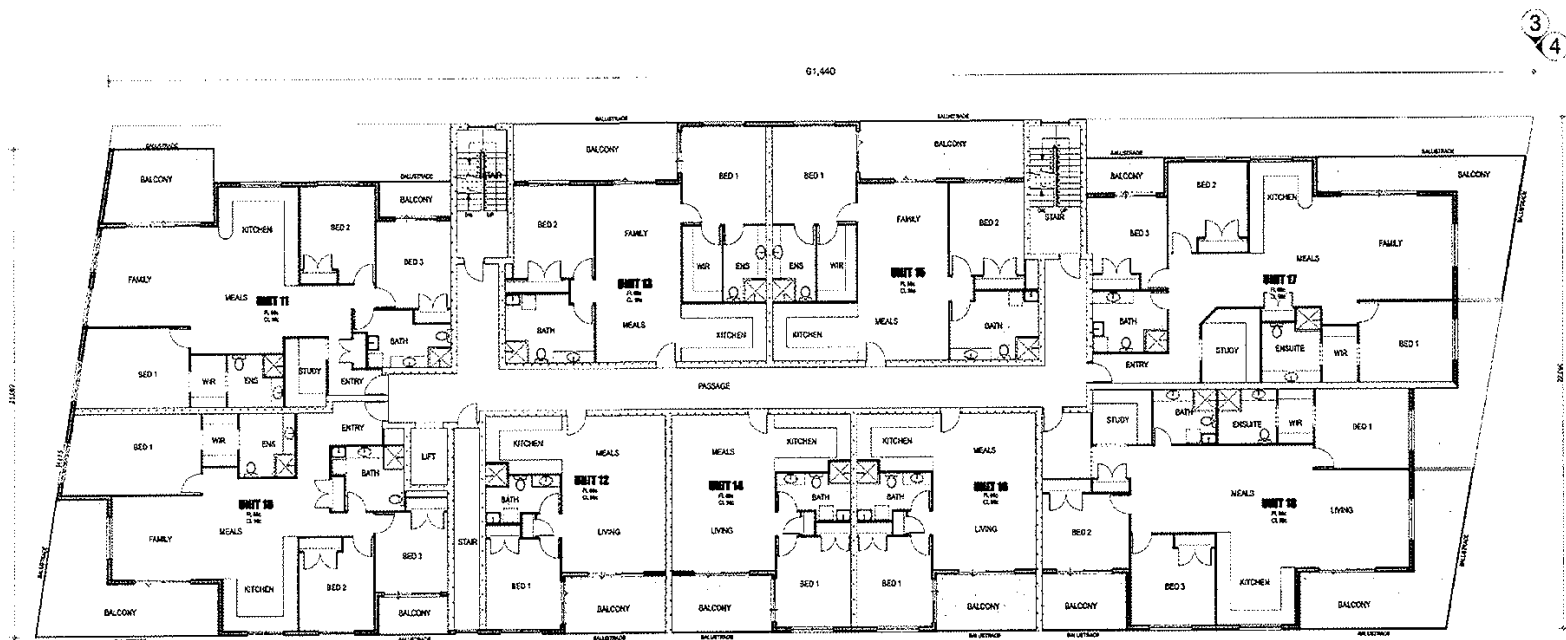

2/1


SECOND FLOOR - BUILDING A
SCALE 1:100



NOT FOR CONSTRUCTION

REVISION DESCRIPTION	DATE	REVISION DESCRIPTION	DATE	2nd FLOOR PLAN	APARTMENT DEVELOPMENT	DATE PREPARED	DATE	BY	AS SHOWN	DATE	BY	AS SHOWN
					LOT 201 LAKESIDE DV	2022	10/10/2022	STUDIO D	STUDIO D	2022	10/10/2022	STUDIO D
					JOONDALUP							

Studio D: Architettura
Architecture and Design
1111/1112 LAKESIDE STREET
JOONDALUP WA 6107
PH: 08 9447 1111
WWW.STUDIODARCHITECTURE.COM.AU

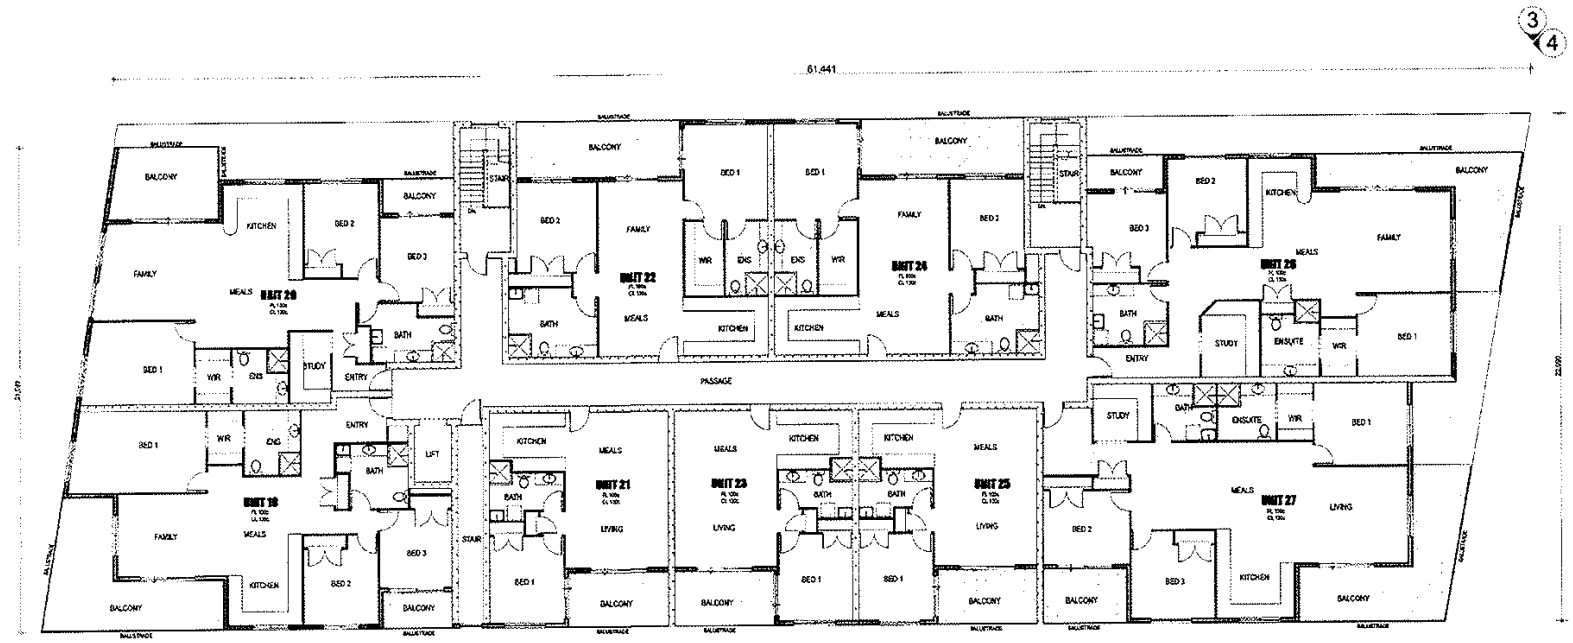

2/1
THIRD FLOOR - BUILDING A
SCALE 1:100



NOT FOR CONSTRUCTION

REVISION DESCRIPTION	DATE	REVISION DESCRIPTION	DATE	3RD FLOOR PLAN	APARTMENT DEVELOPMENT	DATE PREPARED	DATE CHECKED	DATE APPROVED	DATE REVIEWED
					LOT 201 LAKESIDE DV				
					JOONDALUP				


STUDIO DI ARCHITETTURA
ARCHITECTURE AND DESIGN

OFFICE: 111 BROAD STREET
KAT FRYER, ARCHITECT
WESTON/ALBERTA
PH: 08 9438 1111
WWW.STUDIODIARCHITETTURA.COM




ELEVATION 1 : BUILDING A

SCALE 1 : 100

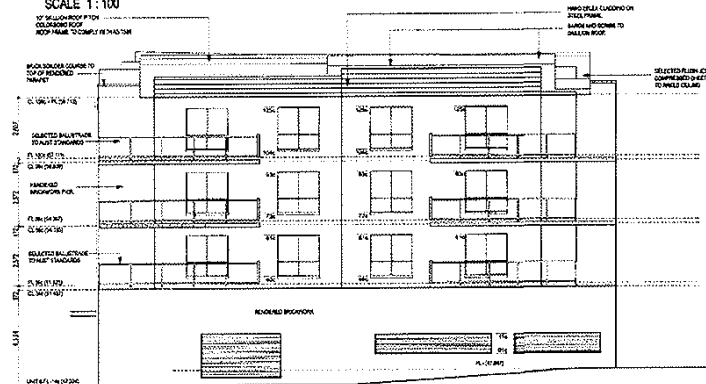


ELEVATION 4 : BUILDING A

SCALE 1:100

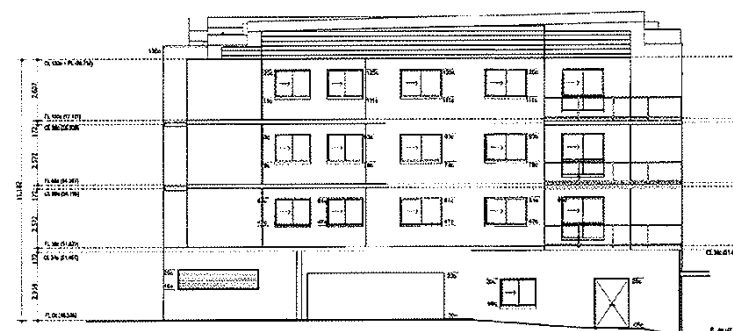

BUILDING A: ELEVATION 2

SCALE 1:100

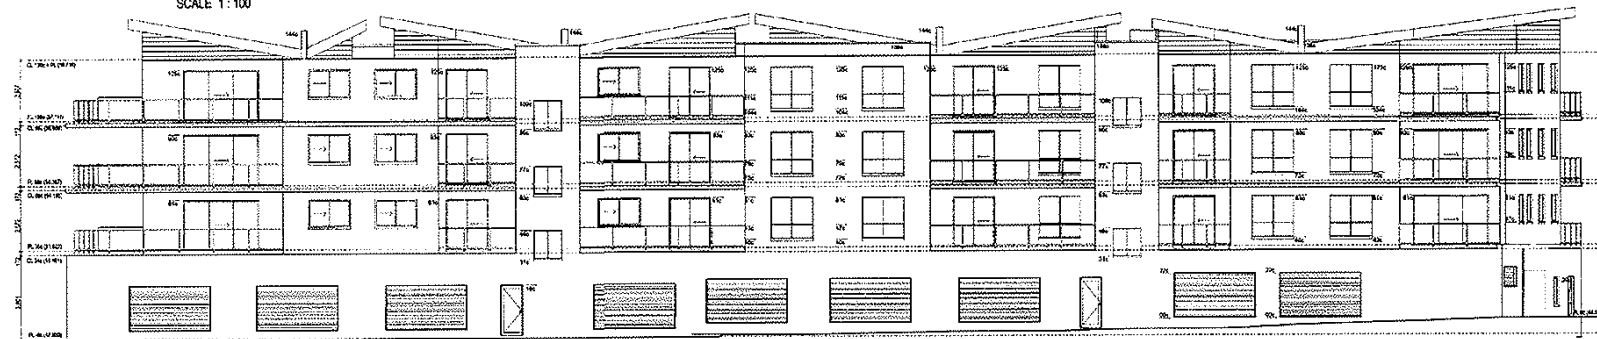


ELEVATION 3 : BUILDING A

SCALE 1 : 100

NOT FOR CONSTRUCTION


[illegible]

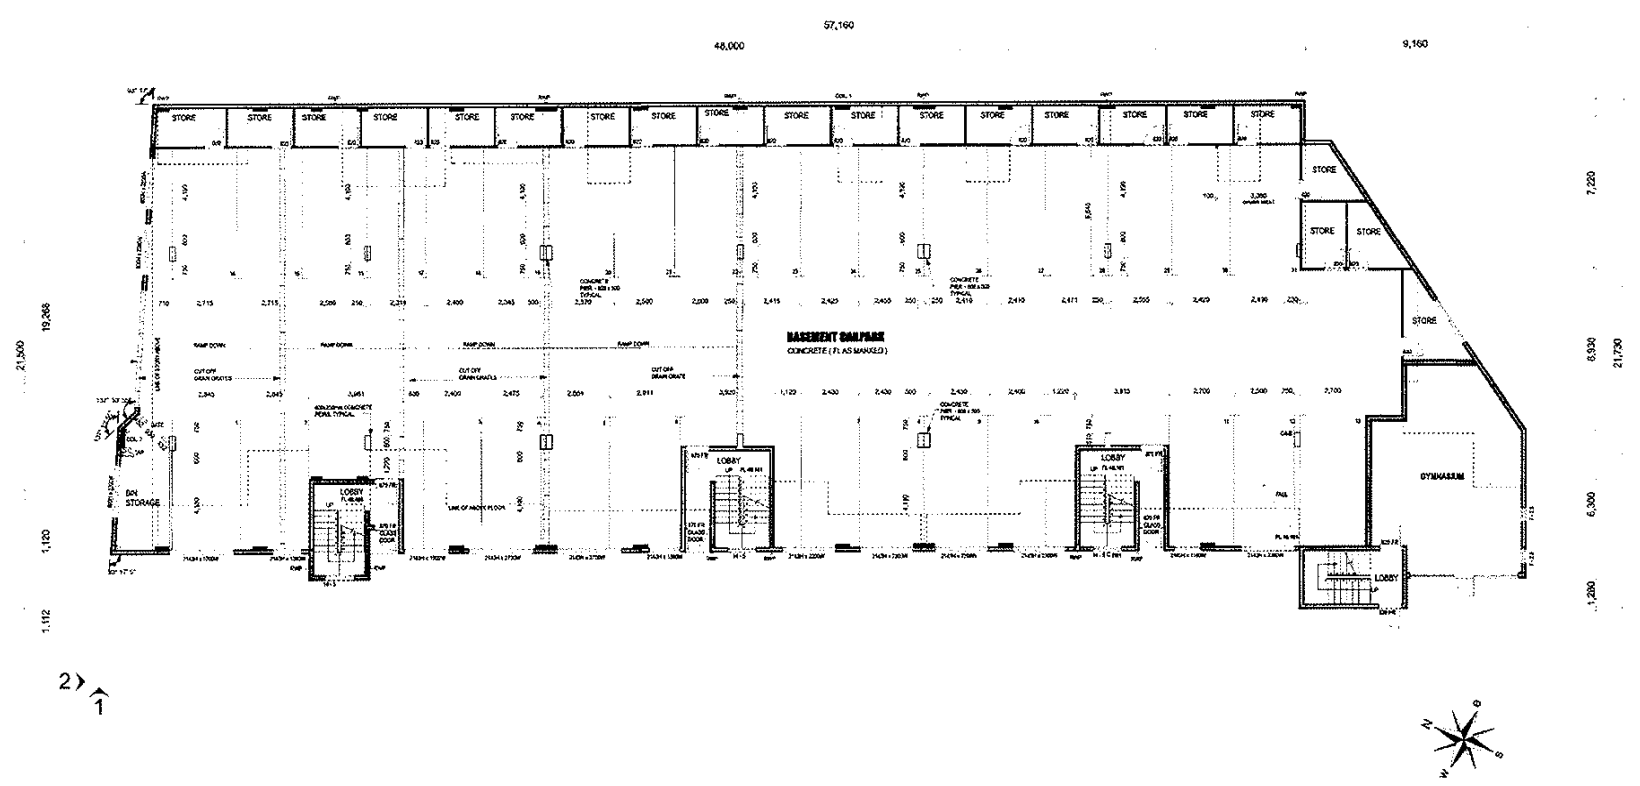

BUILDING B - GROUND FLOOR
SCALE 1:100

NOT FOR CONSTRUCTION

REVISION DESCRIPTION	DATE	REVISION DESCRIPTION	DATE	GROUND FLOOR PLAN	APARTMENT DEVELOPMENT	ONLY REVISED DIMENSIONS	Studio Di Architettura	973-0000
					LOT 201 LAKESIDE CV	SCALE AS SHOWN	Architects and Design	111 RYAN STREET
					JOONDALUP	201 FILE 2021/2022		ARCHITECTS: E&C
						OWNER: PIRELLA GOSWAMI		WESTERN AUSTRALIA
						DATE: 14-04-2021		PERMITS: E&C
								BY: 10/04/2021

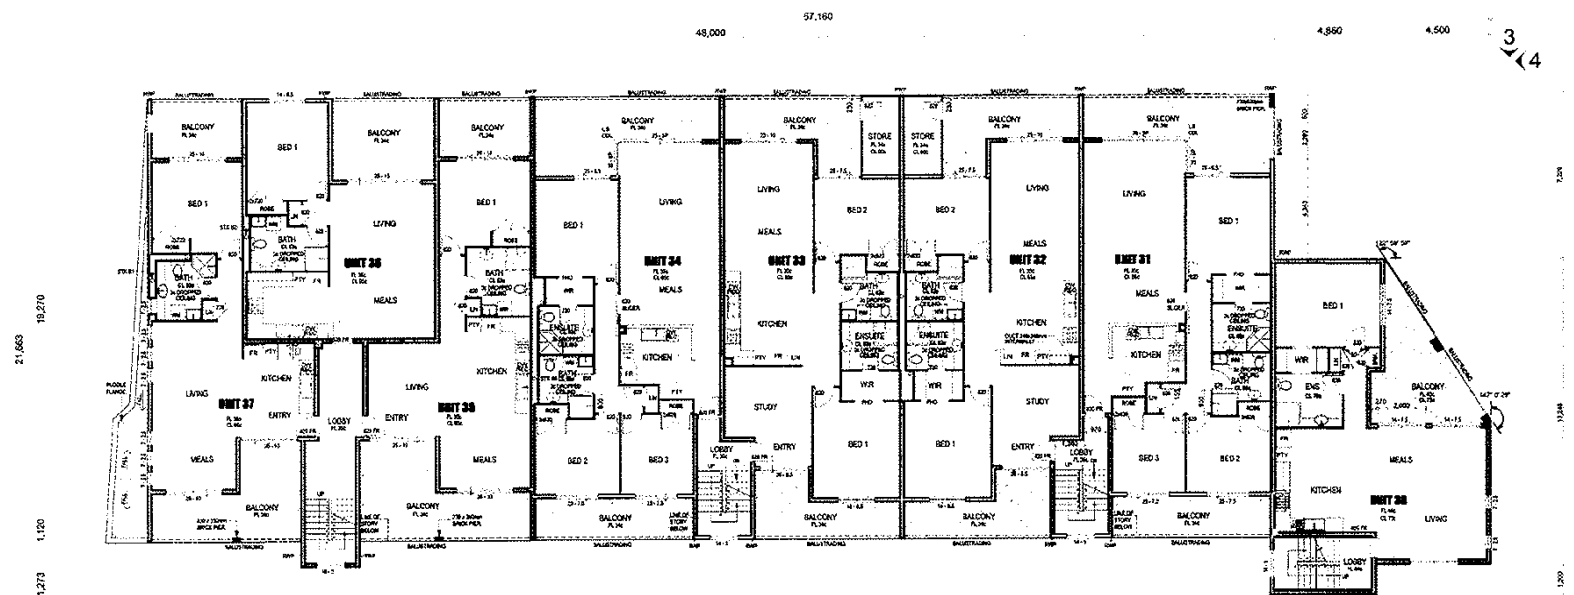


BUILDING B - FIRST FLOOR
SCALE 1:100

$$2) \nearrow_1$$

NOT FOR CONSTRUCTION

REVISION DESCRIPTION	DATE	1st FLOOR PLAN	APARTMENT DEVELOPMENT	STUDIO D'ARCHITETTURA Architects & Design
		JONGDALU	LOT 201 LAKESIDE DV	

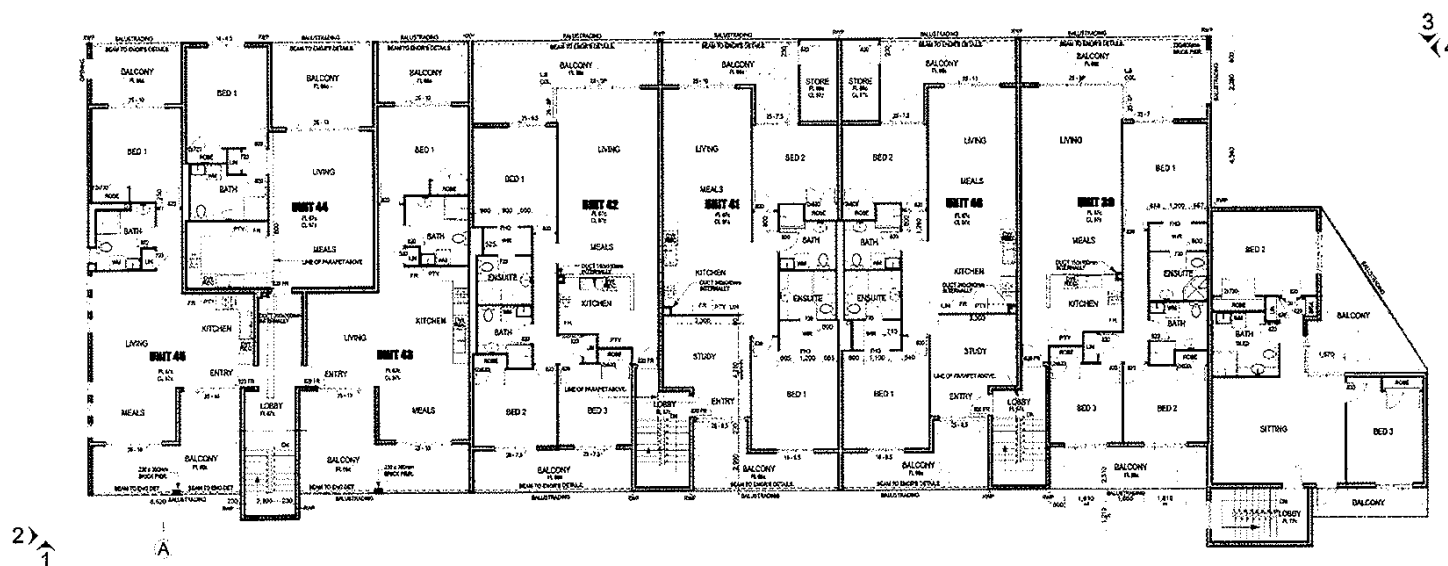


BUILDING B - SECOND FLOOR
SCALE 1 : 100




REVISION DESCRIPTION: DATE	REVISION DESCRIPTION: DATE	2nd FLOOR PLAN	APARTMENT DEVELOPMENT	1ST FLOOR DEVELOPMENT SCALE: AS SHOWN NOT TO SCALE GENERAL SECTION: PARTIAL SECTION DATE: 10/10/2010	Studio Di Architettura Architects and Designers 13144 RIVERVIEW WEST BEND, WI 53091 TEL: 762-0001 FAX: 762-0002 WWW.STUDIO-DA.COM
----------------------------	----------------------------	----------------	-----------------------	---	--


NOT FOR CONSTRUCTION

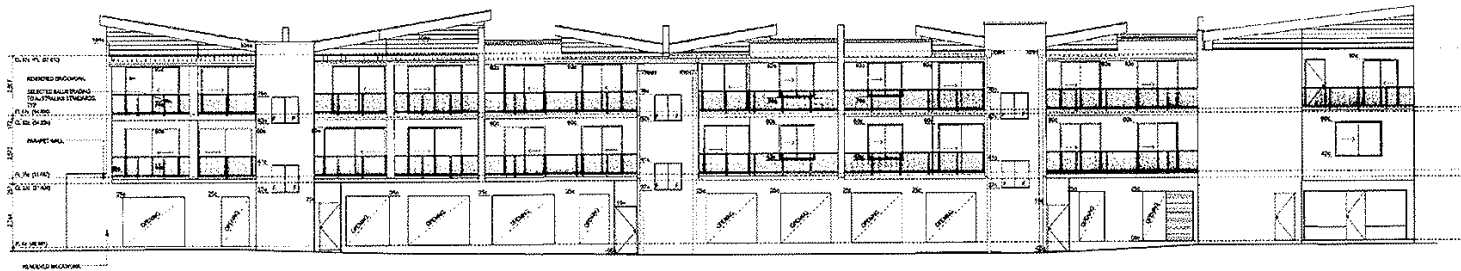


BUILDING B : ELEVATION 1
SCALE 1 : 100

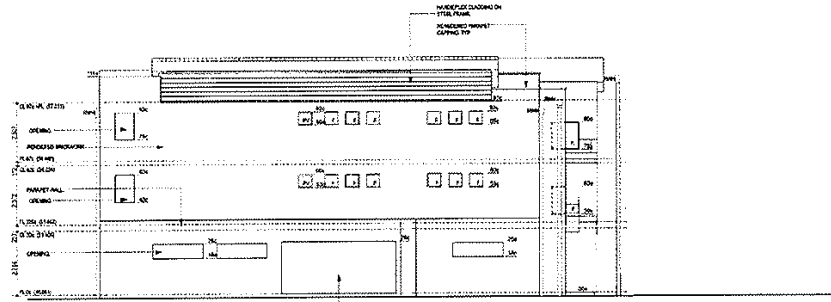

BUILDING B : ELEVATION 2
SCALE 1 : 100

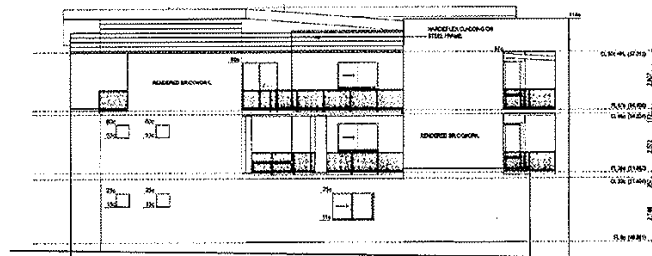


BUILDING B : ELEVATION 4
SCALE 1 : 100

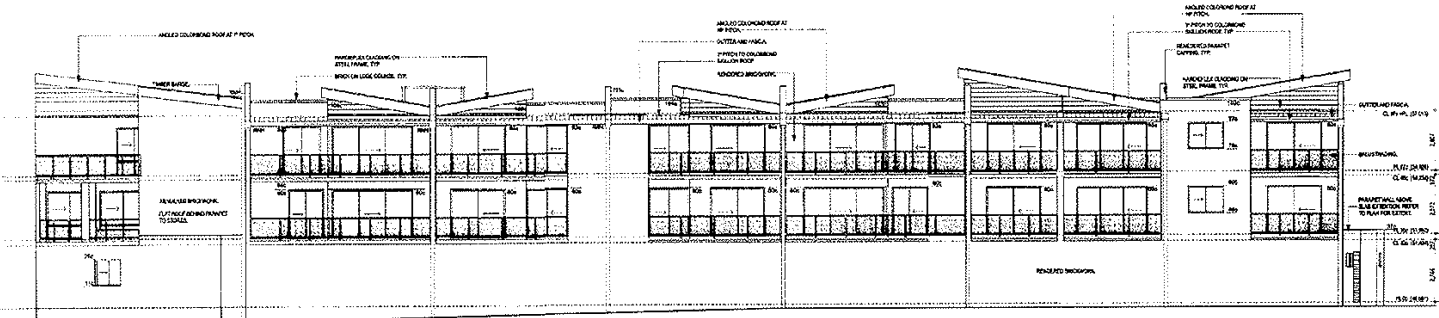


BUILDING B : ELEVATION 3
SCALE 1 : 100

NOT FOR CONSTRUCTION


REVISION DESCRIPTION: DATE	REVISION DESCRIPTION	DATE	ELEVATIONS	APARTMENT DEVELOPMENT	DATE PRINTED: 03/08/2011 VOLUME: 45 OF 50 SHEET NO: 10 SHEET TITLE: SECTION	Studio Di Architettura Architects and Design	OFFICE 11 11/11/2011 11/11
----------------------------	----------------------	------	------------	-----------------------	--	---	--

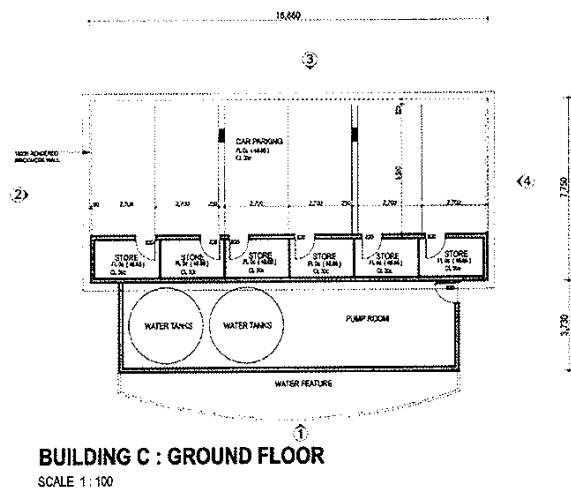


BUILDING C : GROUND FLOOR
SCALE 1:100

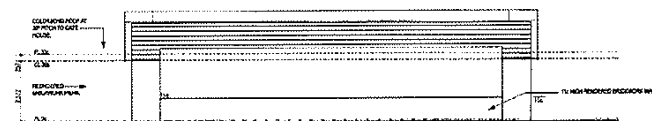


BUILDING C :ELEVATION 1
SCALE 1:100

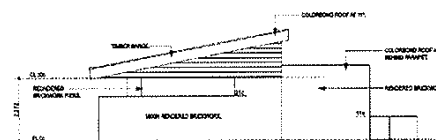

BUILDING C :ELEVATION 2
SCALE 1 : 100

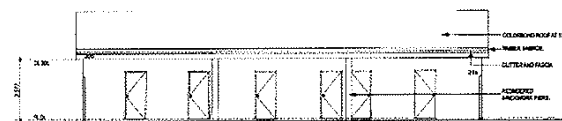

BUILDING C :ELEVATION 3
SCALE 1 : 100

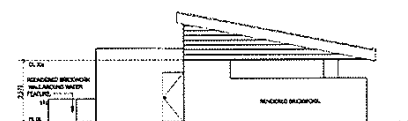

BUILDING C :ELEVATION 4
SCALE 1:100

NOT FOR CONSTRUCTION

REVISION DESCRIPTION	DATE	REVISION DESCRIPTION	DATE	GROUNDFLOOR PLAN	APARTMENT DEVELOPMENT LOT 201 LAKESIDE OV JOONDALUP	DATE PREPARED: 28/07/2016 DRAWN BY: JH/AMM CHECKED BY: DES/AMM PROJECT NO.: 16-000000 CLIENT: DMM	Studio Di Architettura Architecture and Design OFFICE: 10/0000 STREET EAST PERTH WA 6000 TELEPHONE: 9447 1000 FAX: 9447 1001 E-MAIL: info@studio-di.com.au
----------------------	------	----------------------	------	-------------------------	---	---	---