







SUBJECT SITE
Carine Tavern
493 Beach Road, Dun Craig

REV	DATE	AMENDMENT	CHK
A	09/04/05	ISSUES FOR DEVELOPMENT APPROVAL	SW
B	08/09/05	ISSUES FOR DEVELOPMENT APPROVAL WITH COMMENTS AS REQUESTED BY D.J.	SW
C	26/10/05	ISSUES FOR DEVELOPMENT APPROVAL WITH COMMENTS AS REQUESTED BY D.J. AND RESIDENTS	SW
D	14/12/06	ISSUES FOR DEVELOPMENT APPROVAL	SW
E	09/03/06	ISSUES FOR DEVELOPMENT APPROVAL	SW
F	25/03/06	ISSUES FOR DEVELOPMENT APPROVAL	SW



GENERAL ARRANGEMENT PLAN

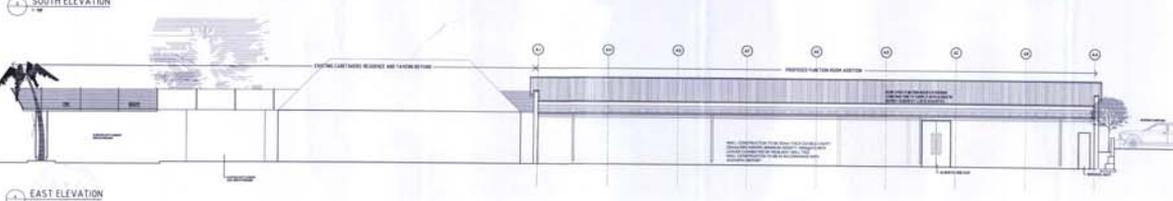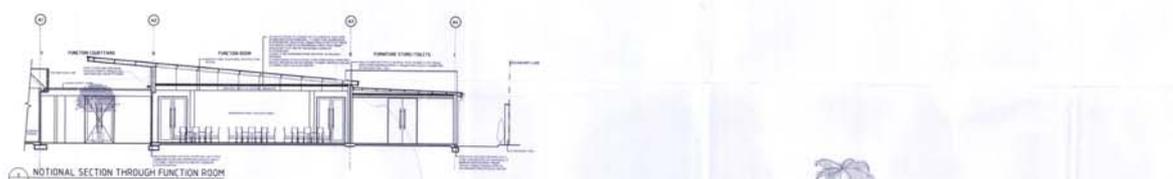

EAST ELEVATION

ISSUED FOR DEVELOPMENT APPROVAL

SCOTT WILSON
design consultants

112 Churchill Ave
Subiaco WA 6008
Tel: 08 9388 7322
Fax: 08 9388 7399
Admin@scottwilsondesign.com.au


Project
THE CARINE GLADES TAVERN

Drawing Title
FUNCTION ROOM EXTENSION PLAN, EXTERNAL ELEVATIONS AND NOTIONAL SECTION


Scale: AS SHOWN Date: 09/06/05
Drawn: MP Approved: SW

Verify all dimensions before commencing work and shop drawings
SWD Project No. Drawing No. Revision
04-10 DA 01 F



This is a CAD Drawing - Do Not Amend Manually
SWD CAD File
This is a CAD Drawing - Do Not Amend Manually

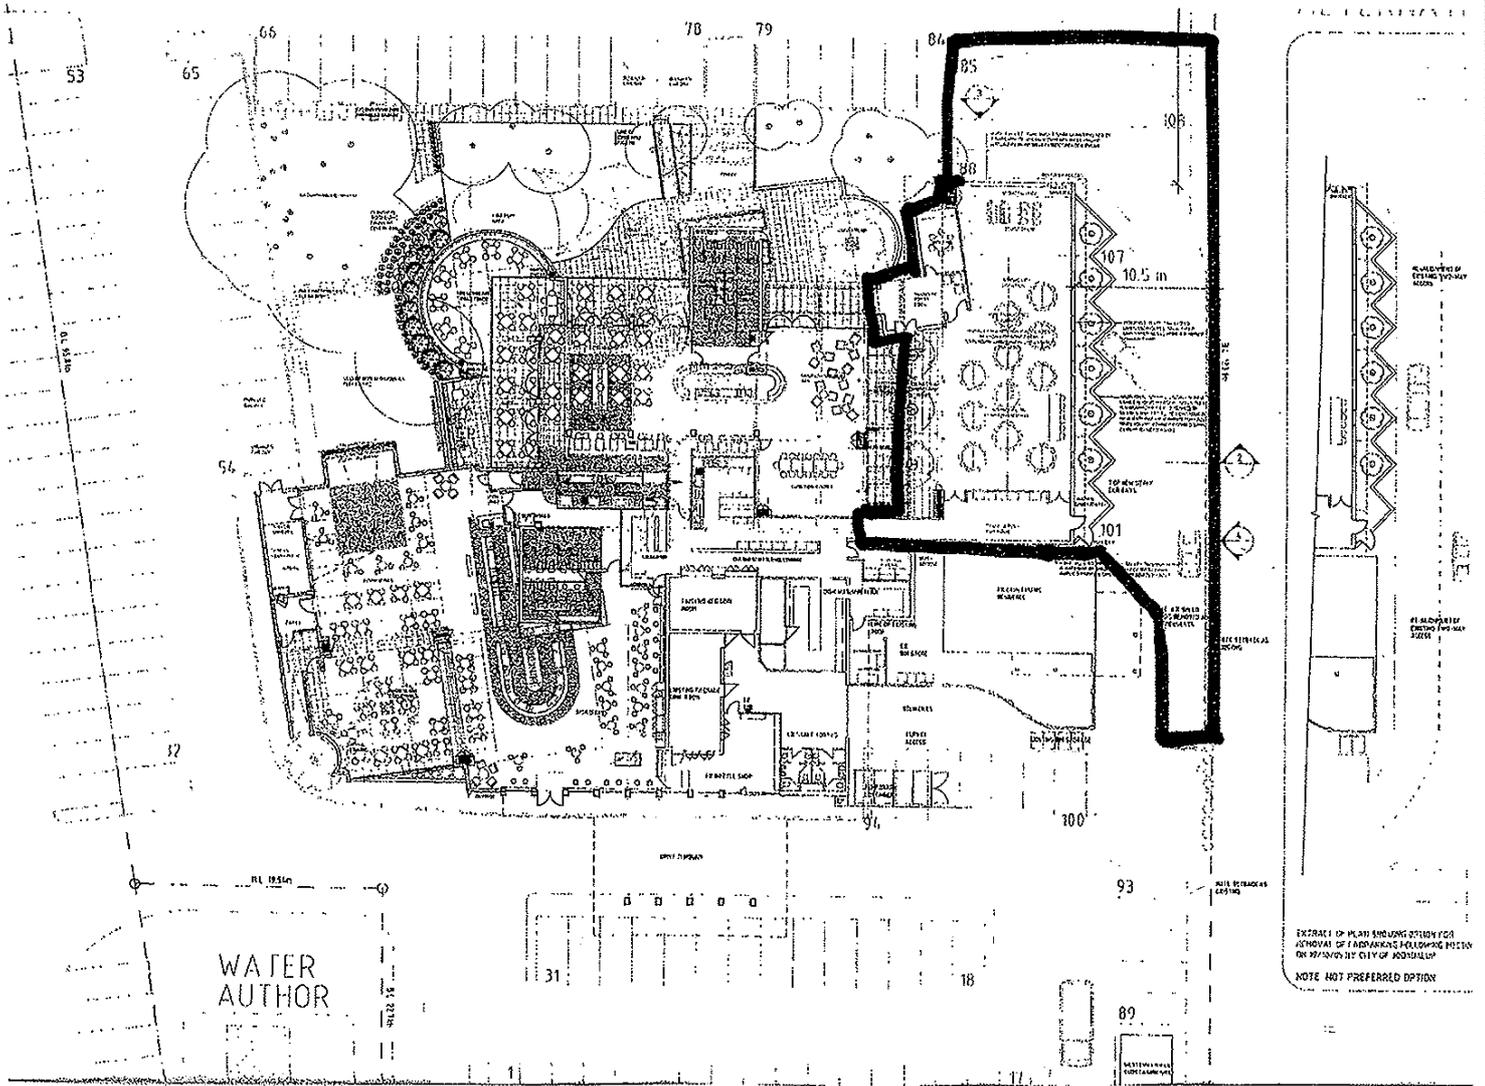

REV	DATE	AMENDMENT	CHK
A	09/04/05	ISSUES FOR DEVELOPMENT APPROVAL	SW
B	08/09/05	ISSUES FOR DEVELOPMENT APPROVAL WITH CIVIL PROPOSAL AS REQUESTED BY D.J.	SW
C	26/10/05	ISSUES FOR DEVELOPMENT APPROVAL WITH AMENDMENTS AS REQUESTED BY C.P. AND RESIDENTS	SW
D	14/12/06	ISSUES FOR DEVELOPMENT APPROVAL	SW
E	09/03/06	ISSUES FOR DEVELOPMENT APPROVAL	SW
F	25/03/06	ISSUES FOR DEVELOPMENT APPROVAL	SW

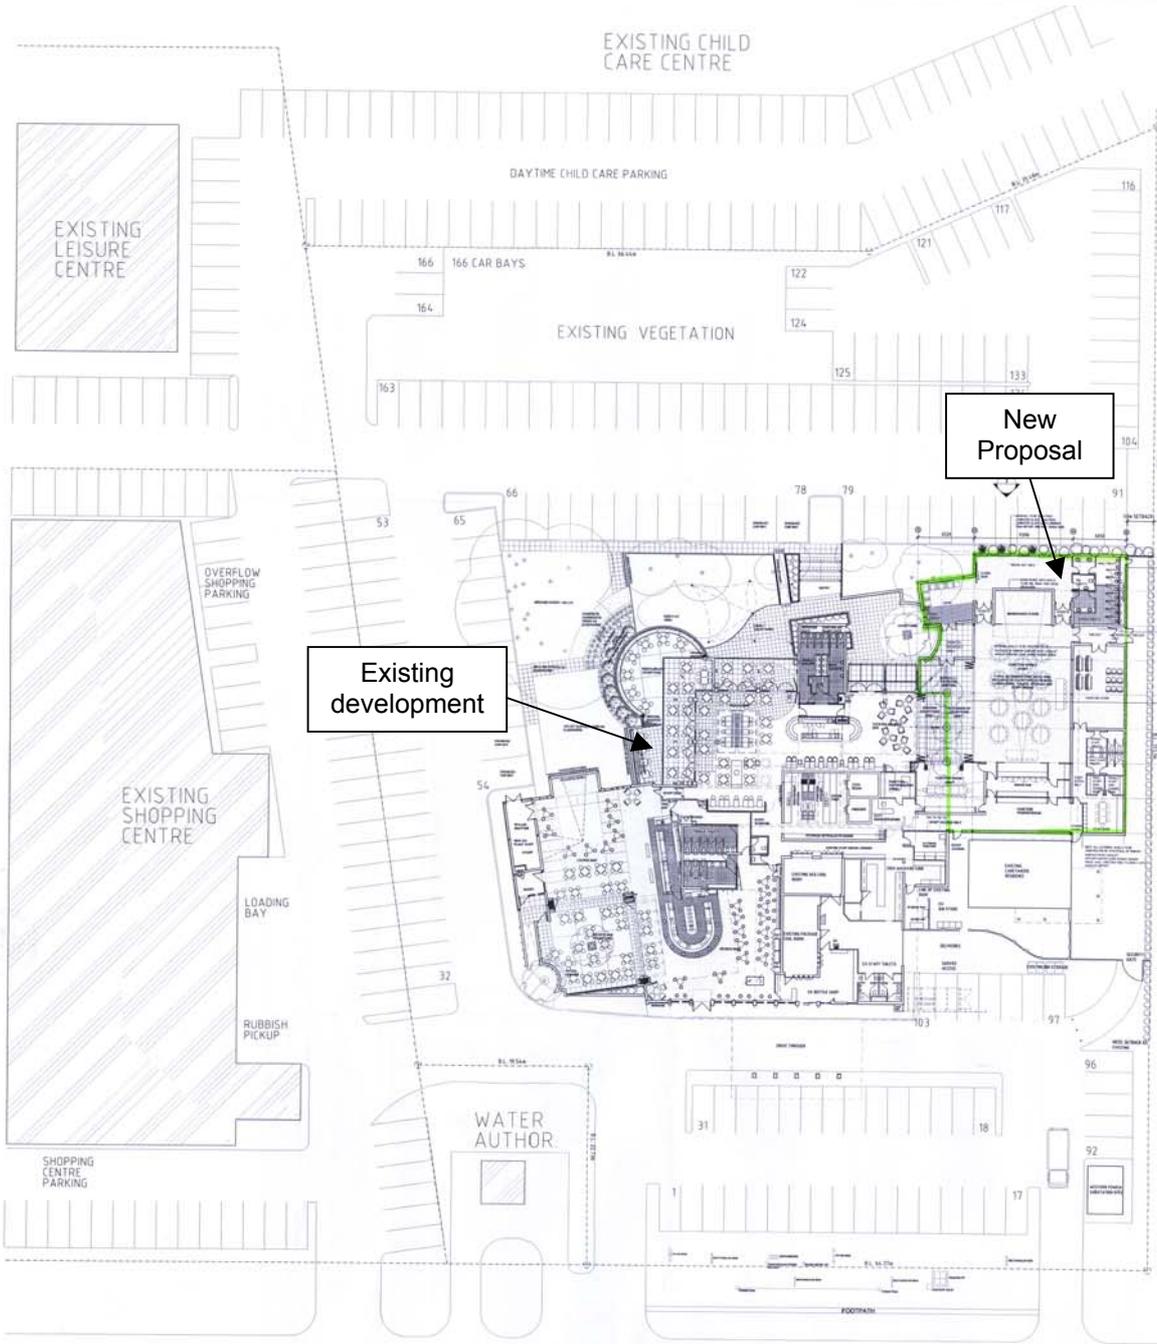

GENERAL ARRANGEMENT PLAN

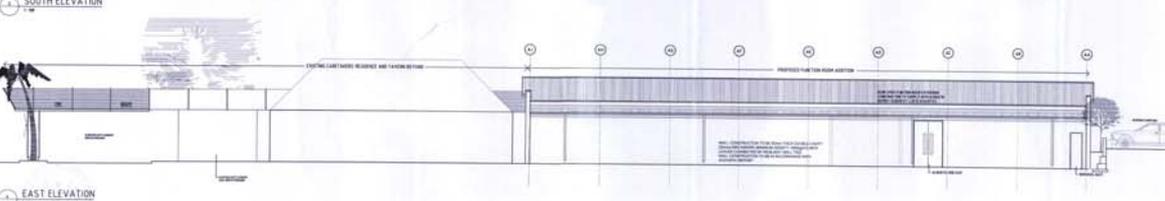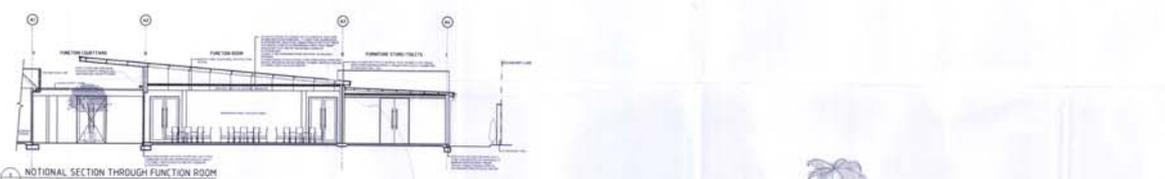

EAST ELEVATION

ISSUED FOR DEVELOPMENT APPROVAL

SCOTT WILSON
design consultants

112 Churchill Ave
Subiaco WA 6008
Tel: 08 9388 7322
Fax: 08 9388 7399
ABN 55 045 429 626
Admin@scottwilsondesign.com.au

Project
THE CARINE GLADES TAVERN

Drawing Title
FUNCTION ROOM EXTENSION PLAN, EXTERNAL ELEVATIONS AND NOTIONAL SECTION

Scale AS SHOWN Date 09/06/05
Drawn MP Approved SW

Verify all dimensions before commencing work and shop drawings
SWD Project No. Drawing No. Revision

04-10 DA 01 F
This is a CAD Drawing - Do Not Amend Manually
SWD CAD File

This is a CAD Drawing - Do Not Amend Manually