


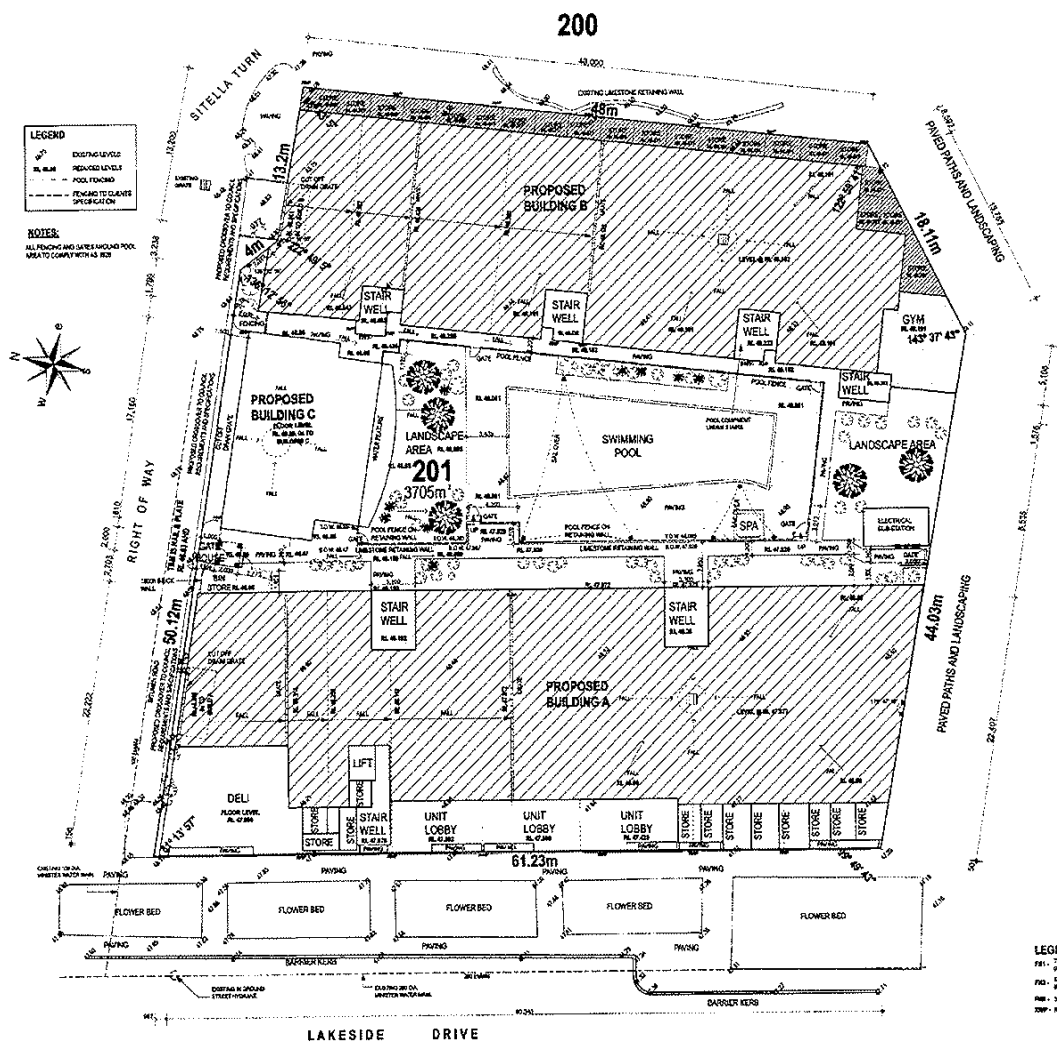






NOT FOR CONSTRUCTION

REVISION DESCRIPTION	DATE	REVISION DESCRIPTION	DATE	SITE PLAN	APARTMENT DEVELOPMENT	STUDIO DI ARCHITETTURA
				LOT 201 LAKESIDE DR	JOONDALUP	

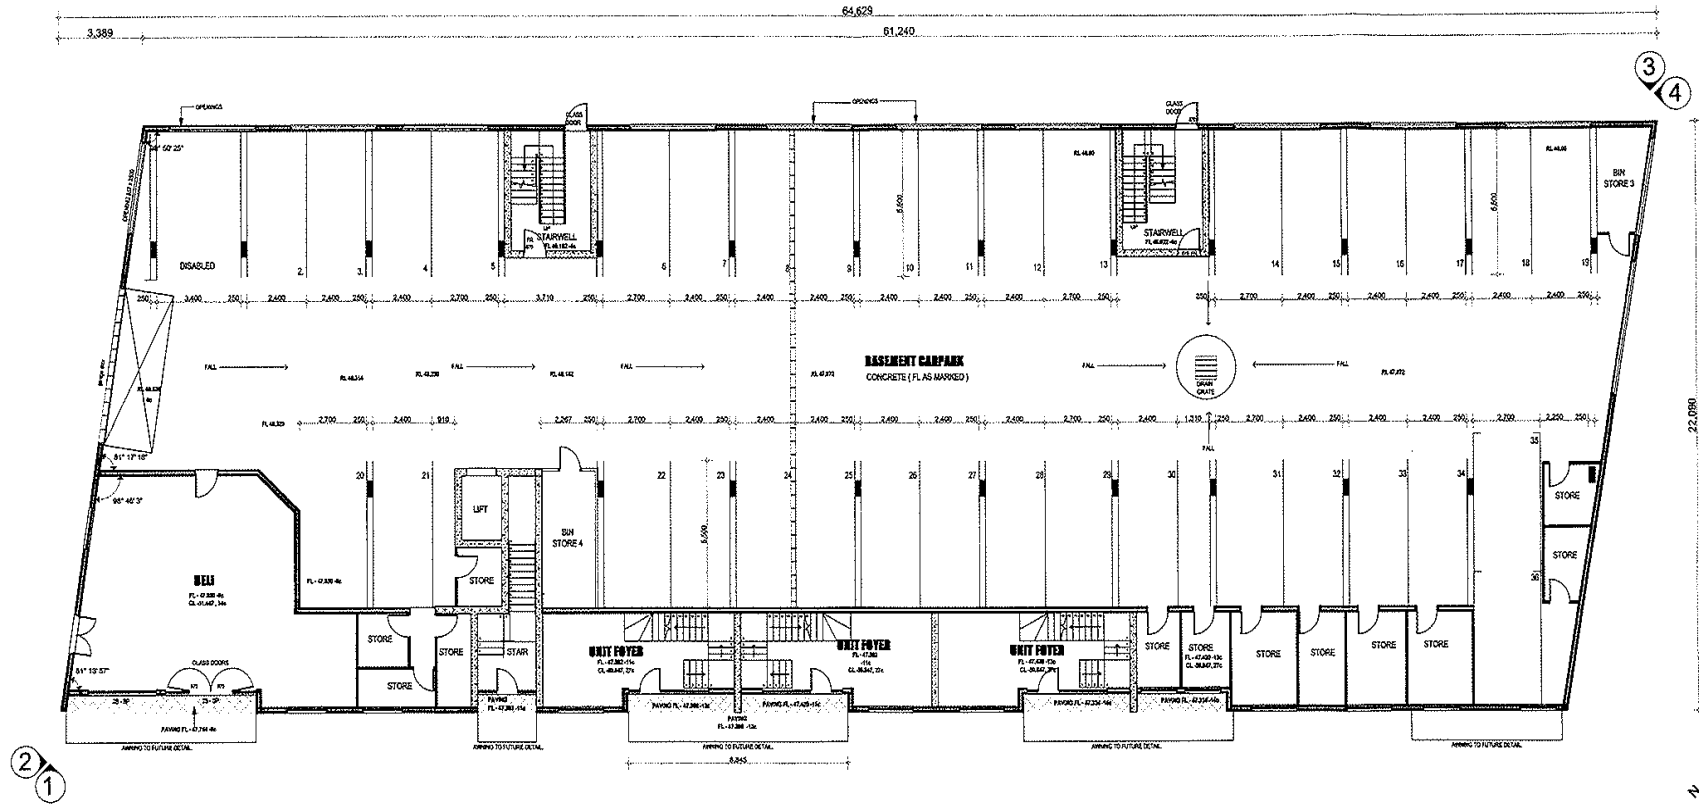


BUILDING A - GROUND FLOOR
SCALE 1:100

AMENDED PLAN LODGED 9 AUGUST 2006

NOT FOR CONSTRUCTION

REVISION DESCRIPTION	DATE	REVISION DESCRIPTION	DATE	GROUND FLOOR PLAN	APARTMENT DEVELOPMENT	DATE PRINTED 27/07/2006	Studio Di Architettura	OFFICE 51
					LOT 201 LAKESIDE DV	SCALE: AS SHOWN		131 REPTAL STREET
					JOONDALUP	REV FILE: CDS PLAN		EAST PERTH, WA
						OWNER: FANTALE DESIGN		WESTERN AUSTRALIA
						SHEET NO. 04-02		PH: 93200911
								FAX: 93200911

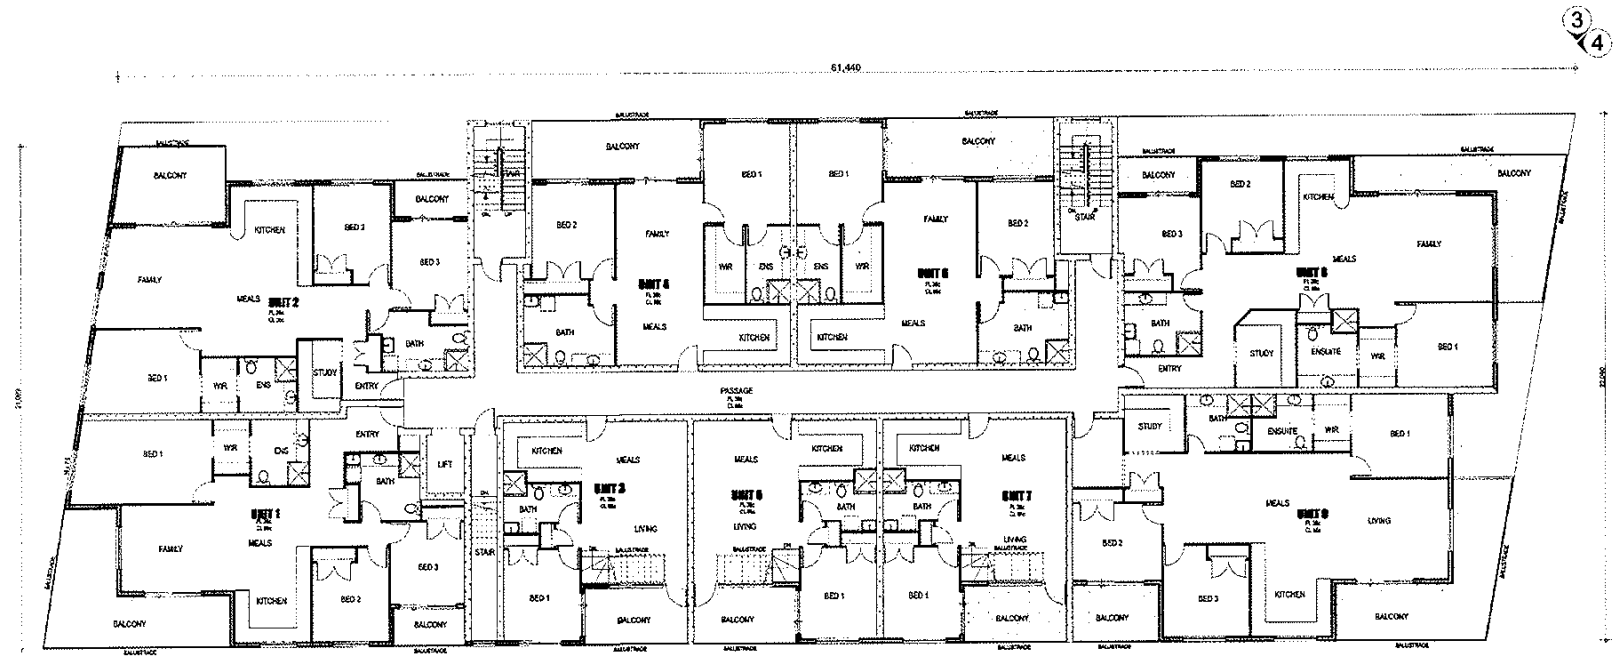


2/1

FIRST FLOOR - BUILDING A
SCALE 1:100



NOT FOR CONSTRUCTION		<table><tr><td>REVISION DESCRIPTION</td><td>DATE</td><td>REVISION DESCRIPTION</td><td>DATE</td></tr><tr><td></td><td></td><td></td><td></td></tr></table>		REVISION DESCRIPTION	DATE	REVISION DESCRIPTION	DATE					<table><tr><td colspan="2">1st FLOOR PLAN</td></tr><tr><td colspan="2">APARTMENT DEVELOPMENT</td></tr><tr><td colspan="2">LOT 201 LAKESIDE DV</td></tr><tr><td colspan="2">JOONDALUP</td></tr></table>	1st FLOOR PLAN		APARTMENT DEVELOPMENT		LOT 201 LAKESIDE DV		JOONDALUP		<table><tr><td colspan="2">DATE PREPARED: 20/08/2024</td></tr><tr><td colspan="2">DRAWN BY: J. D. ARCHITECTURA</td></tr><tr><td colspan="2">CHECKED BY: J. D. ARCHITECTURA</td></tr><tr><td colspan="2">DATE: 20/08/2024</td></tr><tr><td colspan="2">SCALE: 1:100</td></tr><tr><td colspan="2">SHEET NO. 10/10</td></tr></table>	DATE PREPARED: 20/08/2024		DRAWN BY: J. D. ARCHITECTURA		CHECKED BY: J. D. ARCHITECTURA		DATE: 20/08/2024		SCALE: 1:100		SHEET NO. 10/10		<table><tr><td colspan="2">Studio Di Architettura</td></tr><tr><td colspan="2">Architects and Designers</td></tr><tr><td colspan="2">OFFICE: 11</td></tr><tr><td colspan="2">11/11/11 STREET</td></tr><tr><td colspan="2">LAKESIDE, WA 6009</td></tr><tr><td colspan="2">PH: 08 9441 1111</td></tr><tr><td colspan="2">FX: 08 9441 1111</td></tr></table>	Studio Di Architettura		Architects and Designers		OFFICE: 11		11/11/11 STREET		LAKESIDE, WA 6009		PH: 08 9441 1111		FX: 08 9441 1111	
REVISION DESCRIPTION	DATE	REVISION DESCRIPTION	DATE	
1st FLOOR PLAN	
APARTMENT DEVELOPMENT	
LOT 201 LAKESIDE DV	
JOONDALUP	
DATE PREPARED: 20/08/2024	
DRAWN BY: J. D. ARCHITECTURA	
CHECKED BY: J. D. ARCHITECTURA	
DATE: 20/08/2024	
SCALE: 1:100	
SHEET NO. 10/10	
Studio Di Architettura	
Architects and Designers	
OFFICE: 11	
11/11/11 STREET	
LAKESIDE, WA 6009	
PH: 08 9441 1111	
FX: 08 9441 1111	

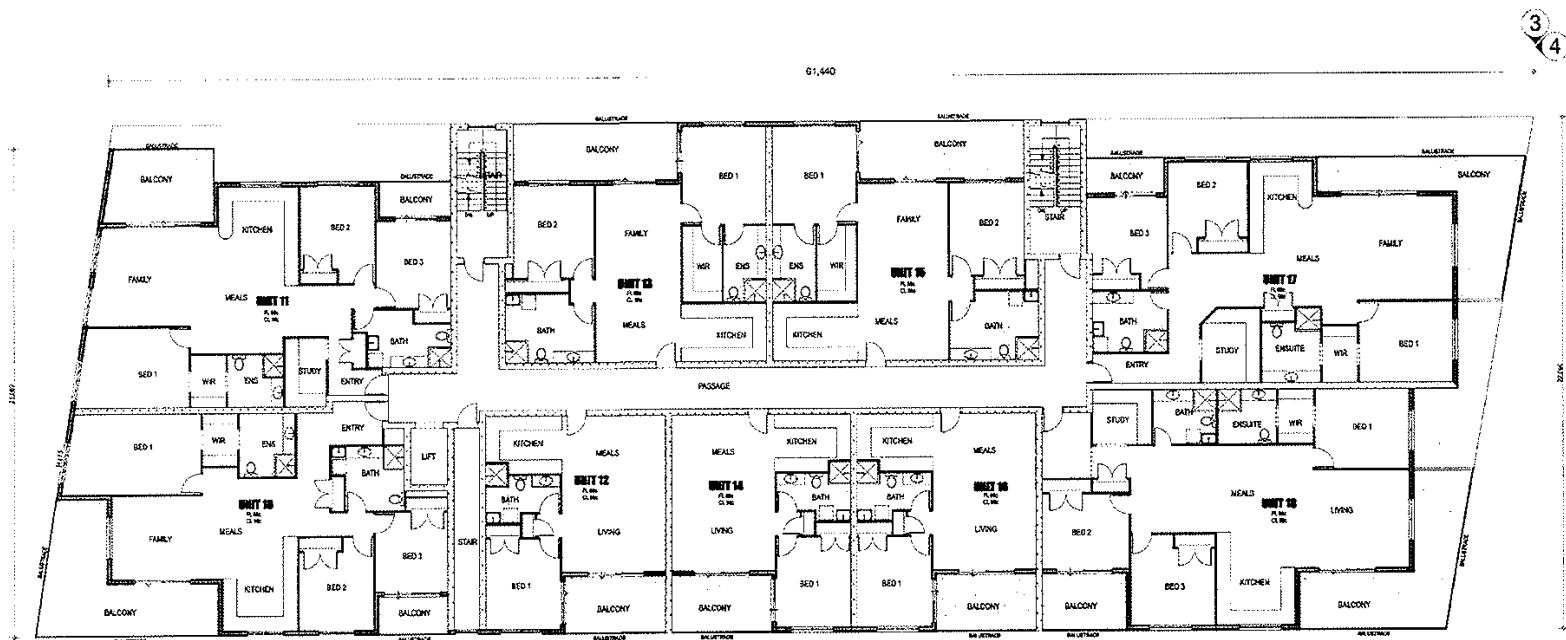

2
1

SECOND FLOOR - BUILDING A

SCALE 1:100




NOT FOR CONSTRUCTION

REVISION DESCRIPTION	DATE	REVISION DESCRIPTION	DATE	2nd FLOOR PLAN	APARTMENT DEVELOPMENT	DATE PREPARED	DATE	BY	AS SHOWN	DATE	BY	AS SHOWN
					LOT 201 LAKESIDE DV	2022	10/10/2022	10/10/2022	10/10/2022	10/10/2022	10/10/2022	10/10/2022
					JOONDALUP							

Studio D: Architettura

1111/1121 STREET
JOONDALUP
WESTERN AUSTRALIA
6107
PH: 08 9447 1111
FX: 08 9447 1111

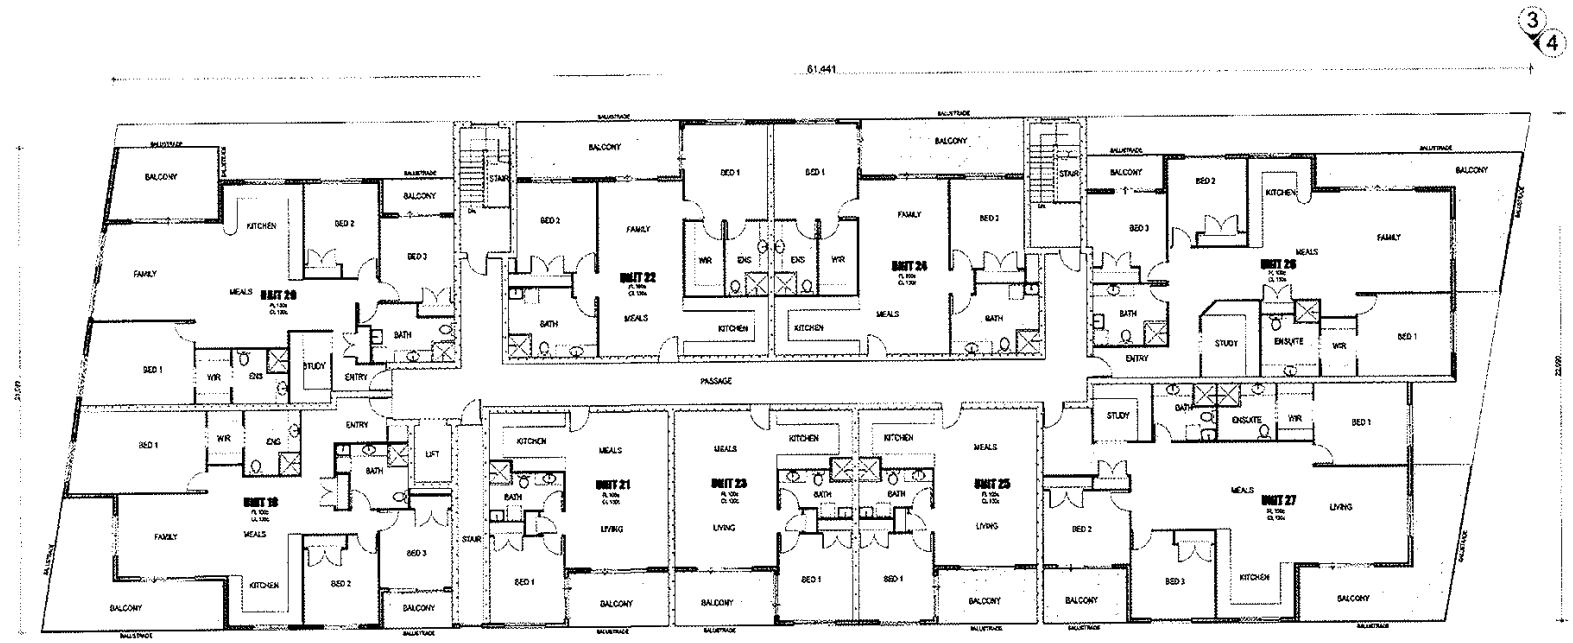

2/1

THIRD FLOOR - BUILDING A
SCALE 1:100




NOT FOR CONSTRUCTION

REVISION DESCRIPTION	DATE	REVISION DESCRIPTION	DATE	3RD FLOOR PLAN	APARTMENT DEVELOPMENT	LOT 201 LAKESIDE DV	JOONDALUP	STUDIO DI ARCHITETTURA	ARCHITECTURE AND DESIGN	OFFICE 21 111 BROAD STREET KAT FRYER, ARCH WESTON/ALPHEA PH 9350011 77 EIMBELL




ELEVATION 1 : BUILDING A

SCALE 1:100

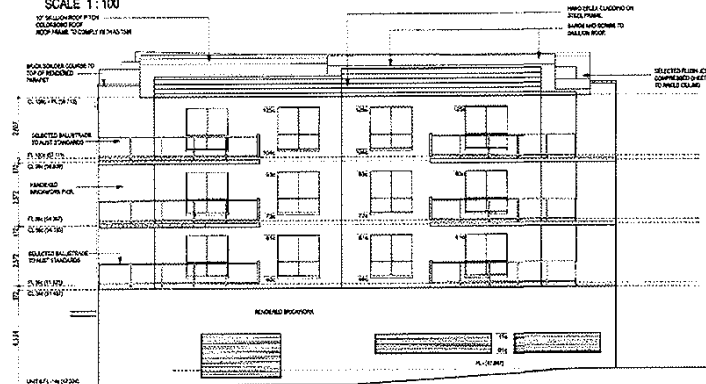


ELEVATION 4 : BUILDING A

SCALE 1 : 100

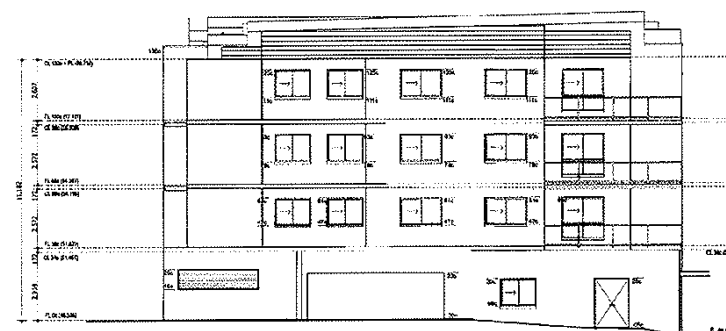

BUILDING A: ELEVATION 2

SCALE 1:100

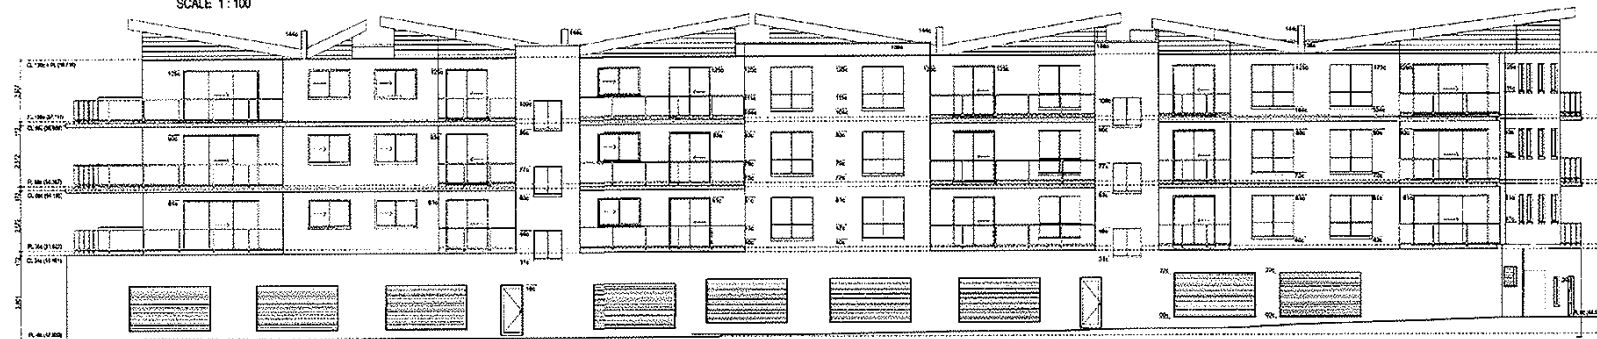


ELEVATION 3 : BUILDING A

SCALE 1 : 100

NOT FOR CONSTRUCTION


REVISION DESCRIPTION	DATE	REVISION DESCRIPTION	DATE	ELEVATIONS	APARTMENT DEVELOPMENT	 Studio Di Architettura ARCHITETTI E INGEGNERI 112 ROMA - UFFICE 112 TEL. 06/47801111 WWW.STUDIODIARCHITETTURA.IT
					LOT 201 LAKESIDE CV JOONDALUP	

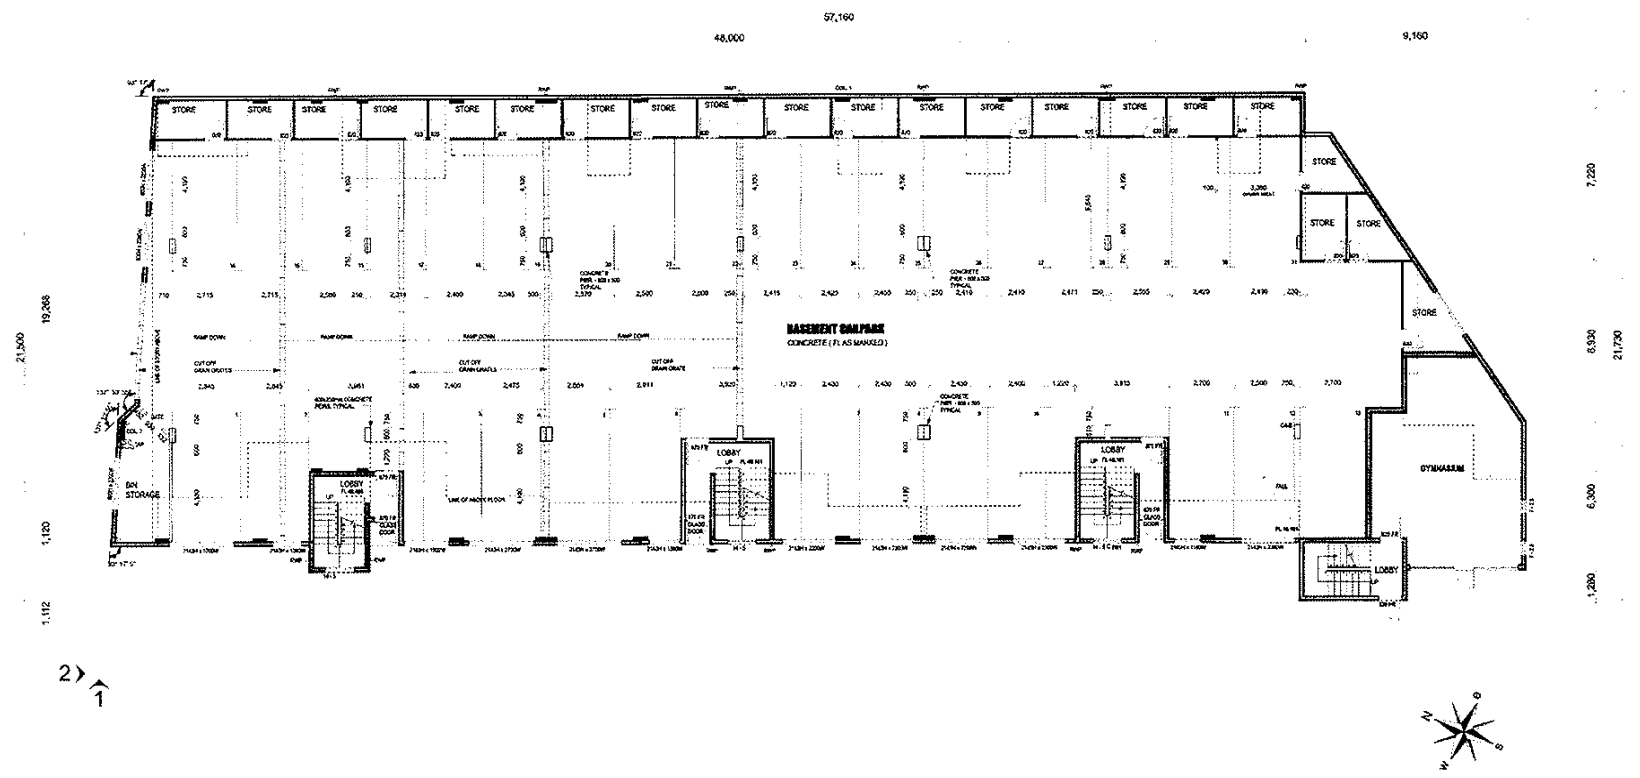

BUILDING B - GROUND FLOOR
SCALE 1:100

NOT FOR CONSTRUCTION

REVISION DESCRIPTION	DATE	REVISION DESCRIPTION	DATE	GROUND FLOOR PLAN	APARTMENT DEVELOPMENT	LOT 201 LAKESIDE CV	JOONDALUP	STUDIO DI ARCHITETTURA	Architects and Design	111 RYAN STREET LAKESIDE, WA 6103	971 6521 111 RYAN STREET LAKESIDE, WA 6103

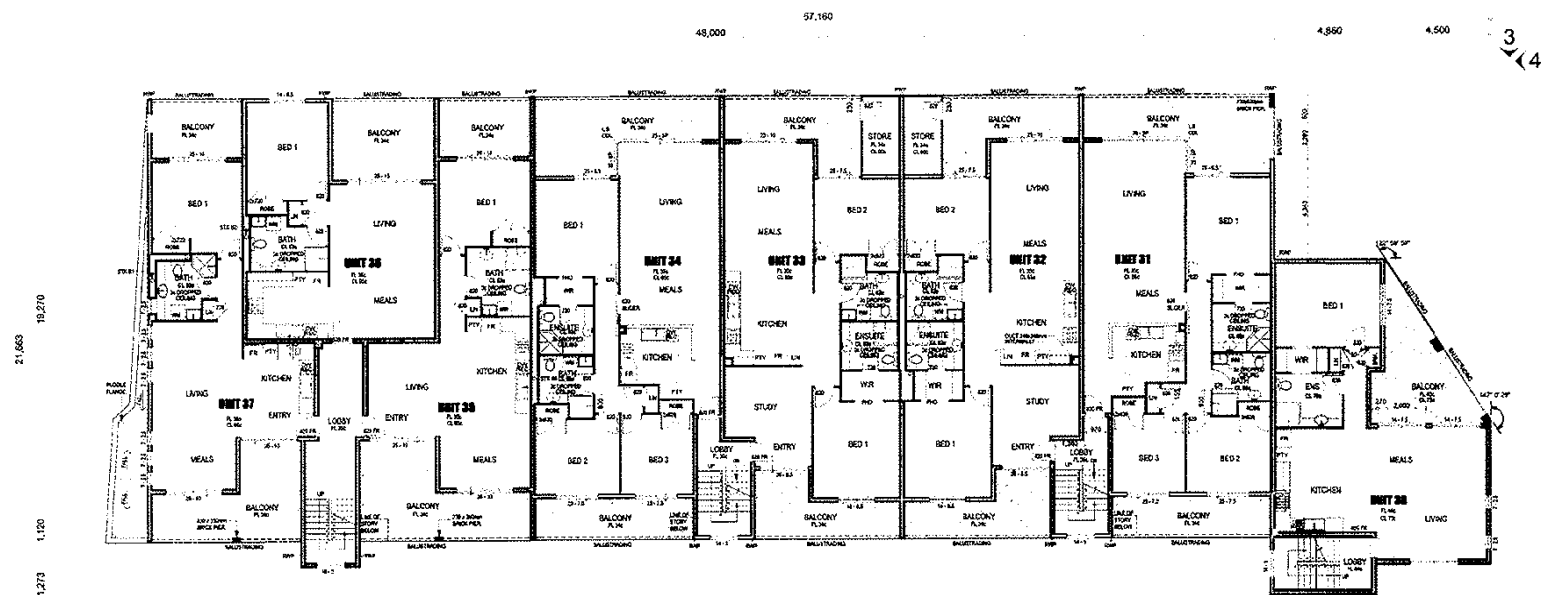


BUILDING B - FIRST FLOOR
SCALE 1:100

$$\begin{matrix} 2) & \nearrow \\ & 1 \end{matrix}$$

NOT FOR CONSTRUCTION

REVISION DESCRIPTION	DATE	1st FLOOR PLAN	APARTMENT DEVELOPMENT	STUDIO D'ARCHITETTURA Architects & Design
			LOT 201 LAKESIDE DV	
			JOOBARAL	

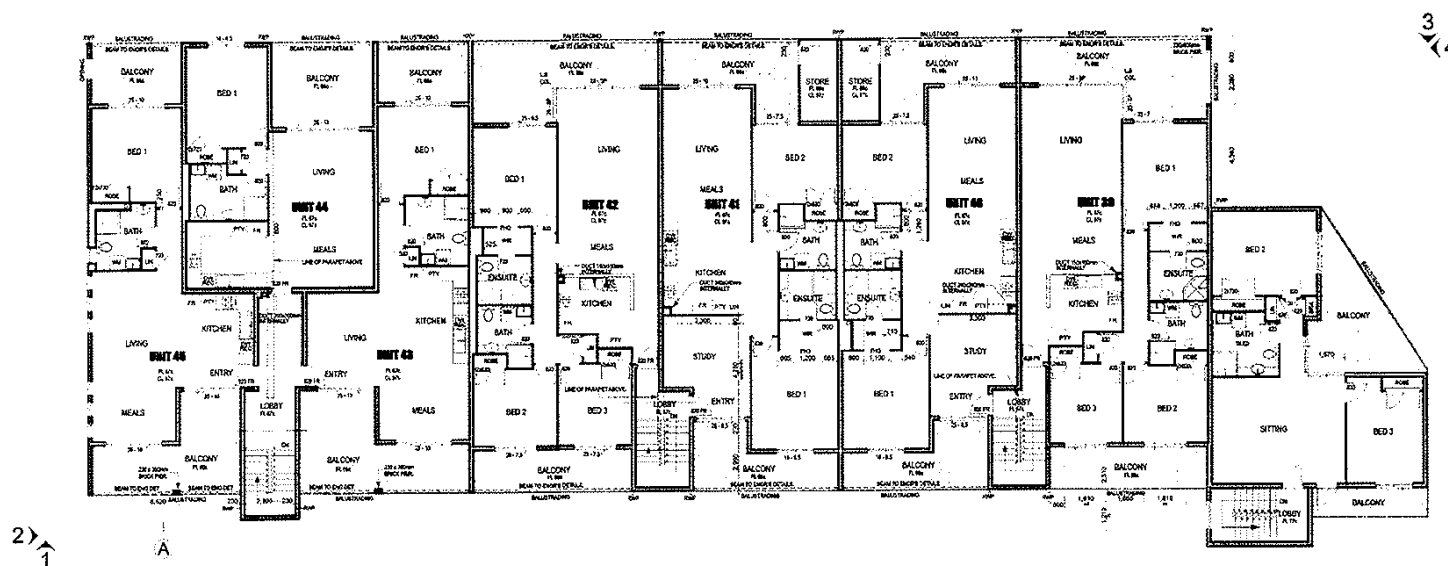


BUILDING B - SECOND FLOOR
SCALE 1 : 100




REVISION DESCRIPTION	DATE	REVISION DESCRIPTION	DATE	2nd FLOOR PLAN	APARTMENT DEVELOPMENT	1ST FLOOR DEVELOPMENT SCALE: AS SHOWN NOT TO SCALE GENERAL SECTION: PARTIAL SECTION DATE: 10/20/2011	Studio Di Architettura Architects and Designers 13144 RIVERVIEW WEST BEND, WI 53091 TEL: 762-2821 FAX: 762-2822 WWW.STUDIO-DI.COM
----------------------	------	----------------------	------	----------------	-----------------------	---	--


NOT FOR CONSTRUCTION

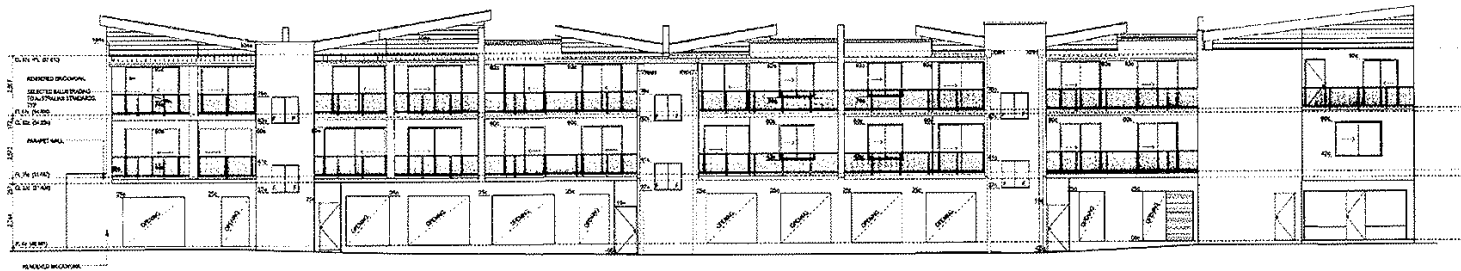


BUILDING B : ELEVATION 1
SCALE 1 : 100

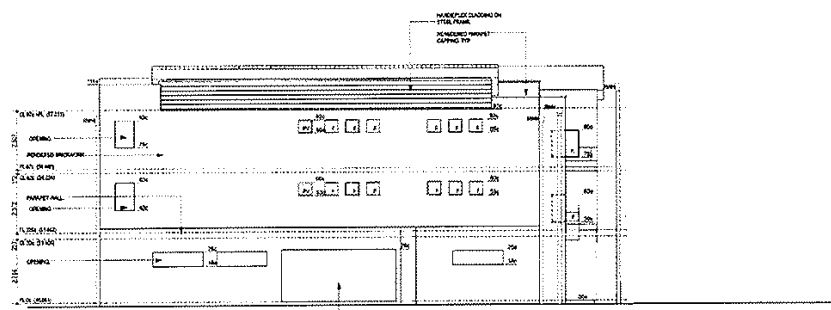

BUILDING B : ELEVATION 2
SCALE 1 : 100

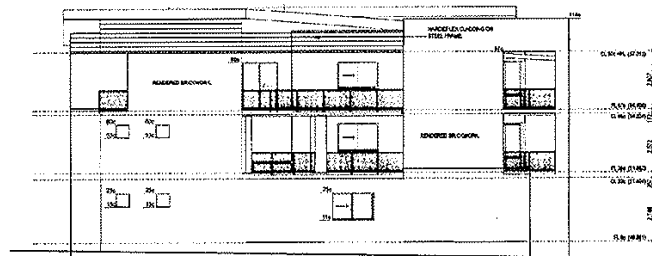


BUILDING B : ELEVATION 4
SCALE 1 : 100

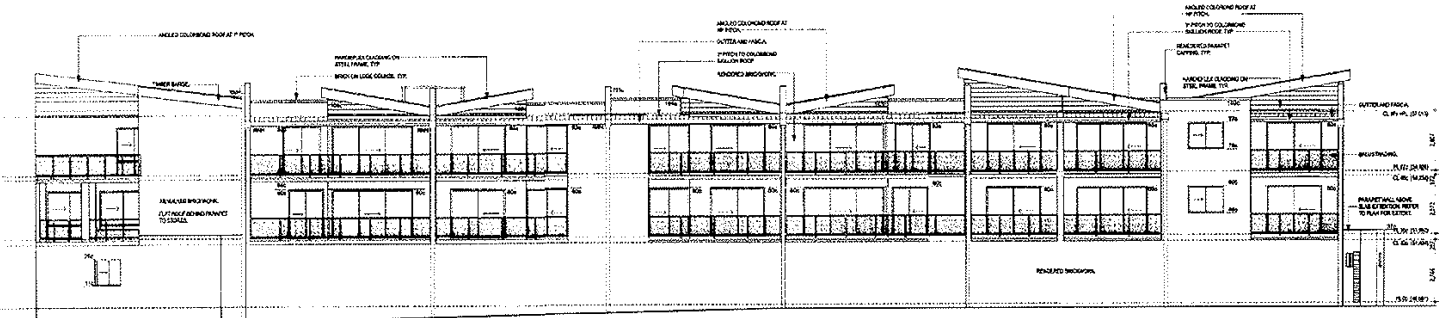



BUILDING B : ELEVATION 3
SCALE 1 : 100

NOT FOR CONSTRUCTION


REVISION DESCRIPTION	DATE	REVISION DESCRIPTION	DATE	ELEVATIONS	APARTMENT DEVELOPMENT	DESIGNED BY	DRAWN BY	CHECKED BY	DATE	PROJECT NAME	PROJECT ADDRESS	PROJECT PHONE	PROJECT FAX	PROJECT EMAIL
					LOT 201 LAKESIDE DV	JOONDALUP				Studio Di Architettura	10/1000000000	08 9478 1111	08 9478 1111	08 9478 1111

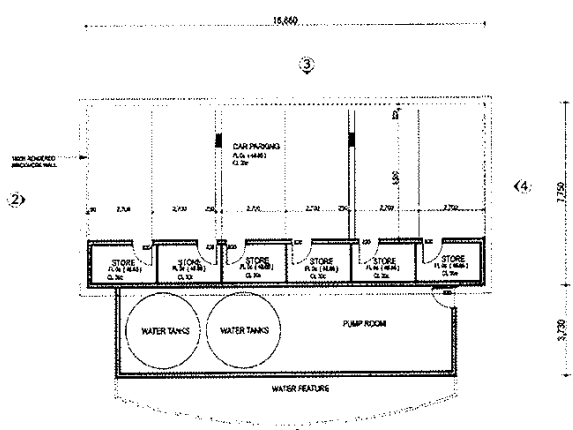


BUILDING C : GROUND FLOOR
SCALE 1 : 100

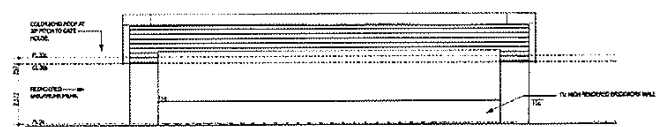 


BUILDING C : ELEVATION 1
SCALE 1 : 100

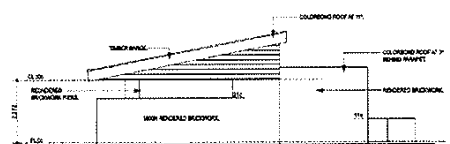

BUILDING C : ELEVATION 2
SCALE 1 : 100

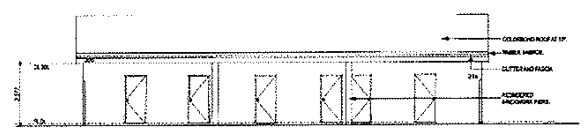

BUILDING C : ELEVATION 3
SCALE 1 : 100

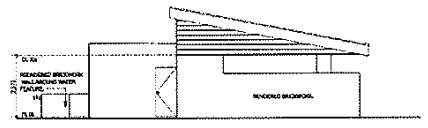

BUILDING C : ELEVATION 4
SCALE 1 : 100

NOT FOR CONSTRUCTION

REVISION DESCRIPTION / DATE	REVISION DESCRIPTION / DATE	GROUND FLOOR PLAN	APARTMENT DEVELOPMENT	DATE PREPARED / DRAWN	STUDIO DI ARCHITETTURA	OFFICE 9
			LOT 201 LAKESIDE DV	03/2024	AV-Modena and Design	03/2024
			JOONDALUP	03/2024		03/2024