




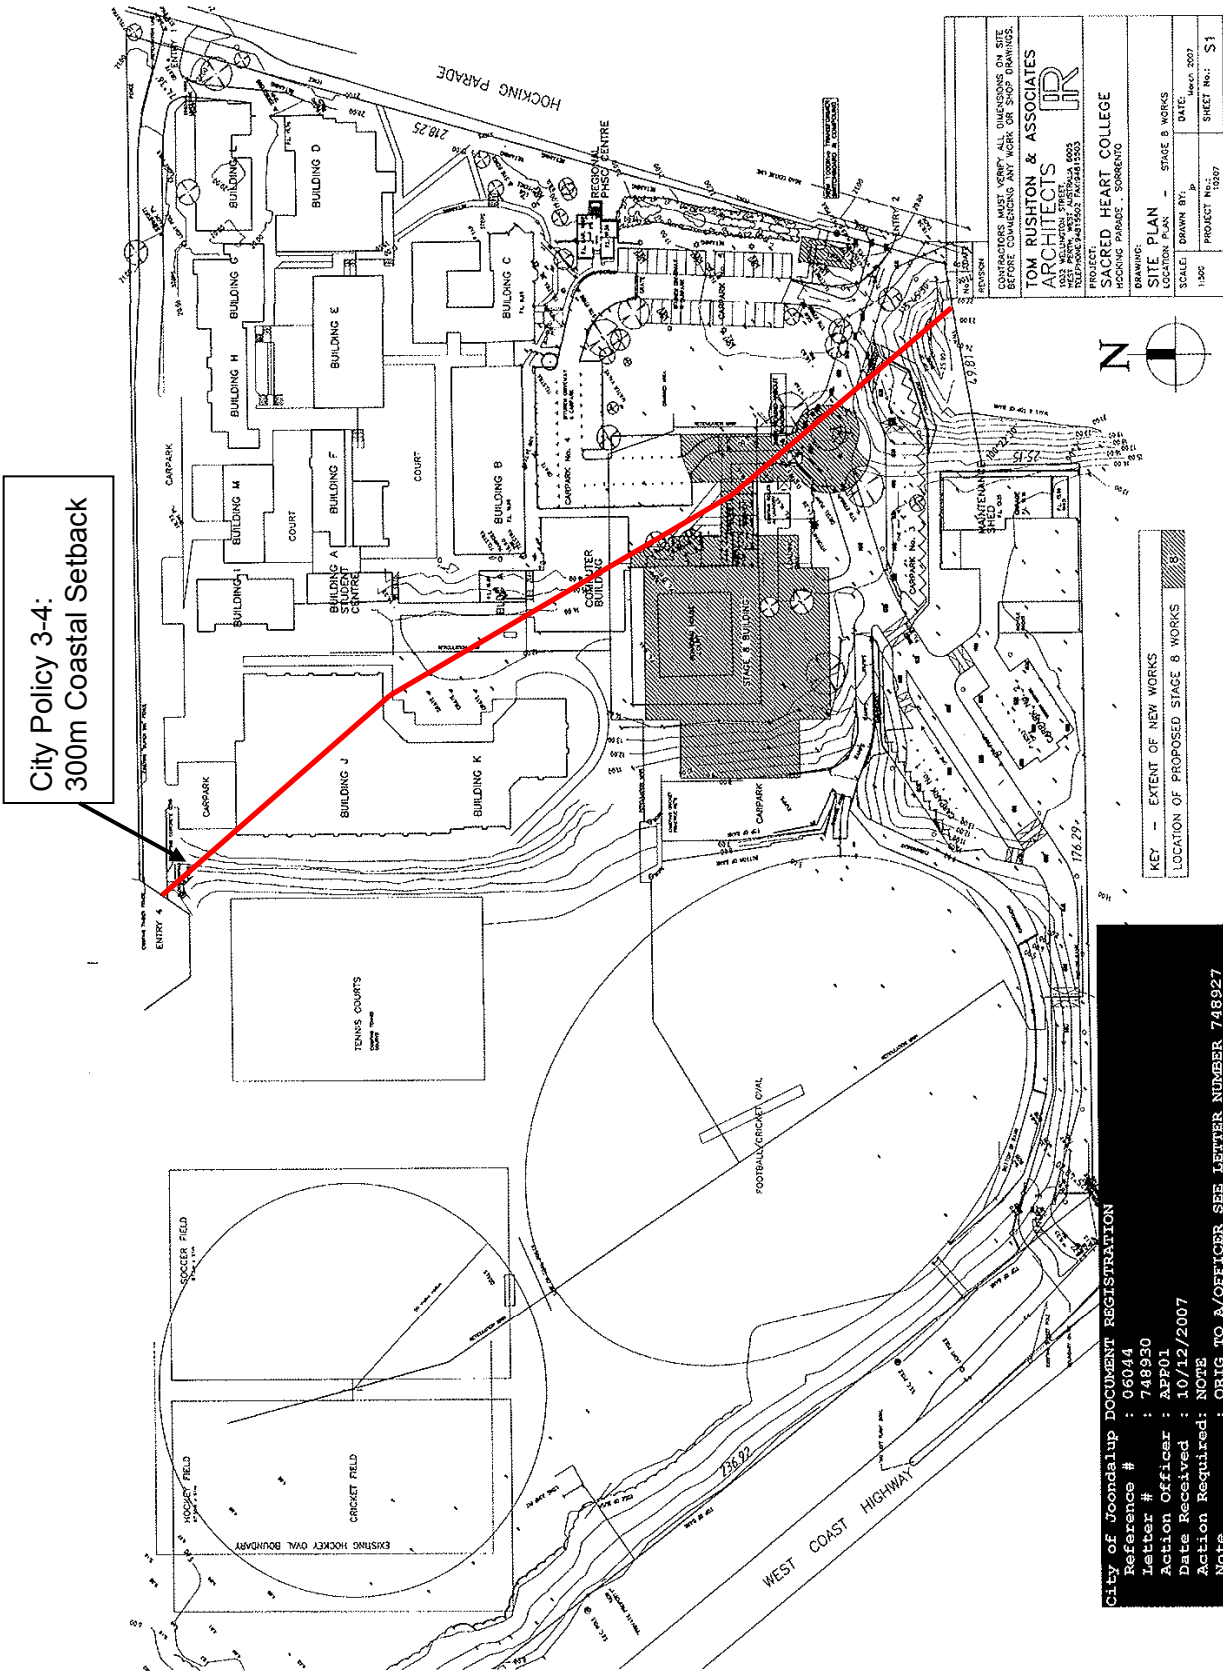

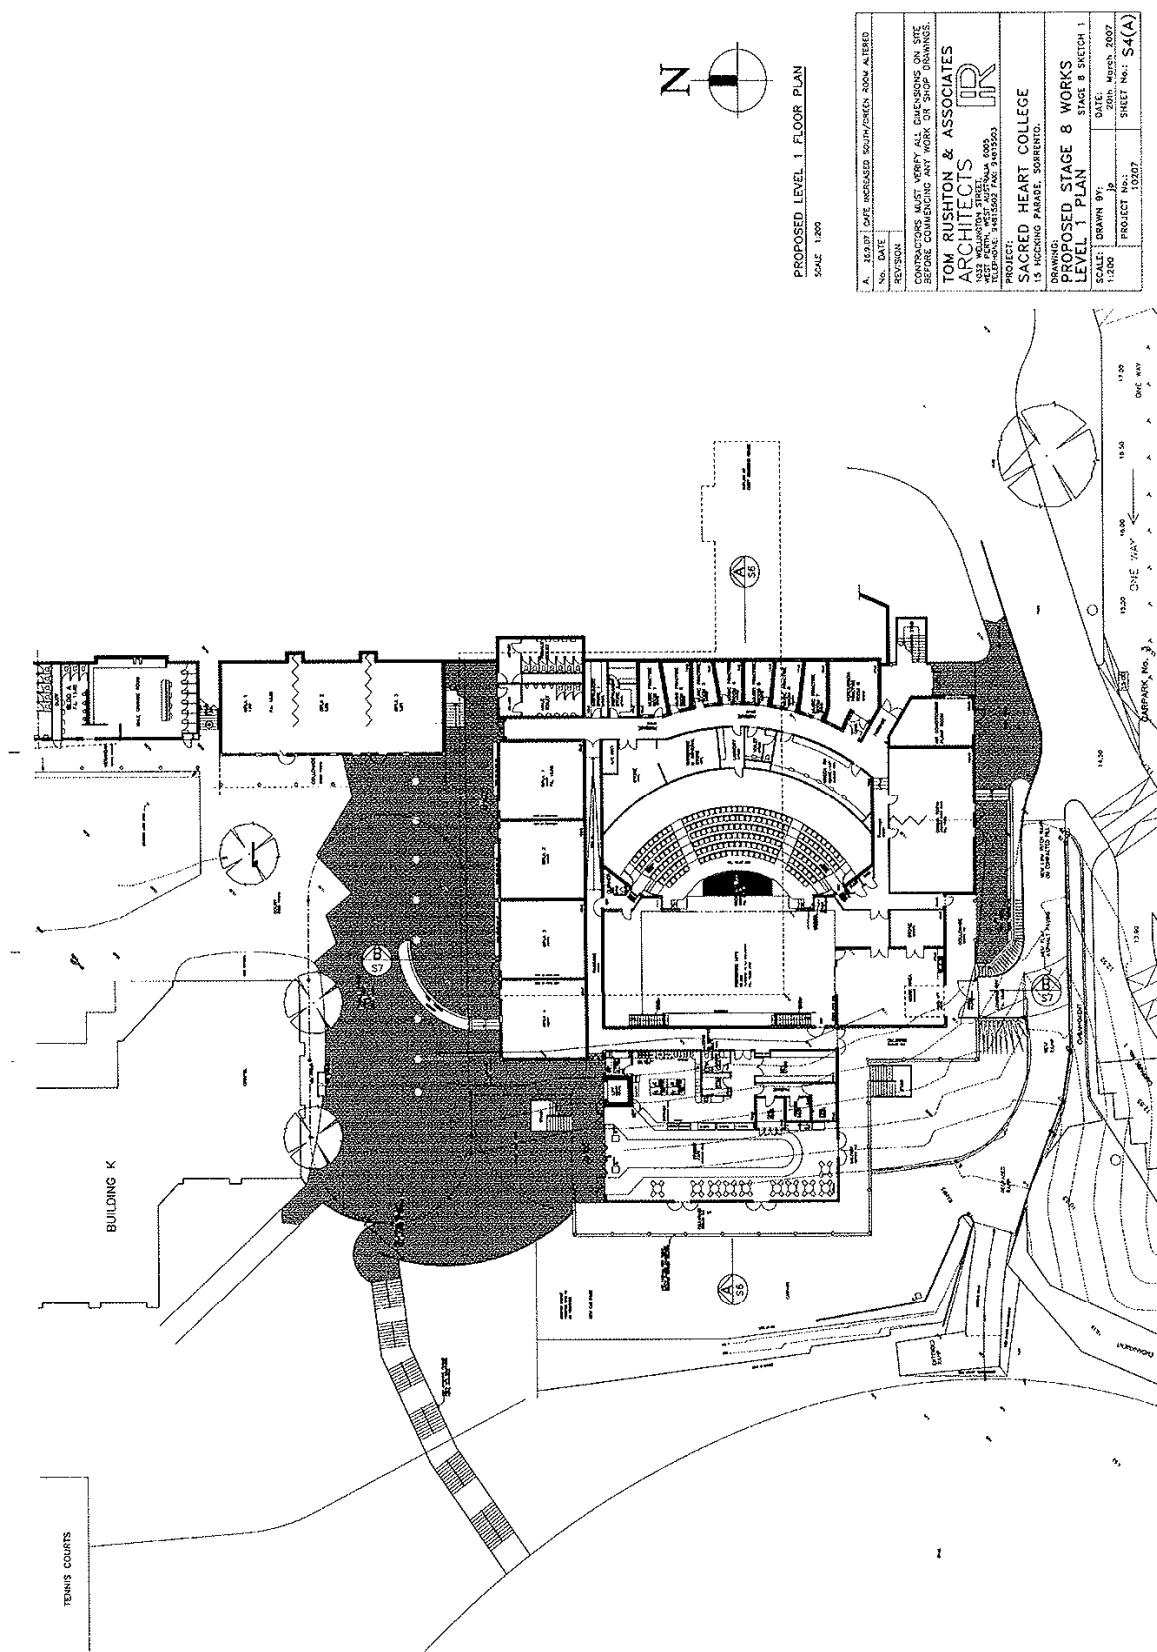

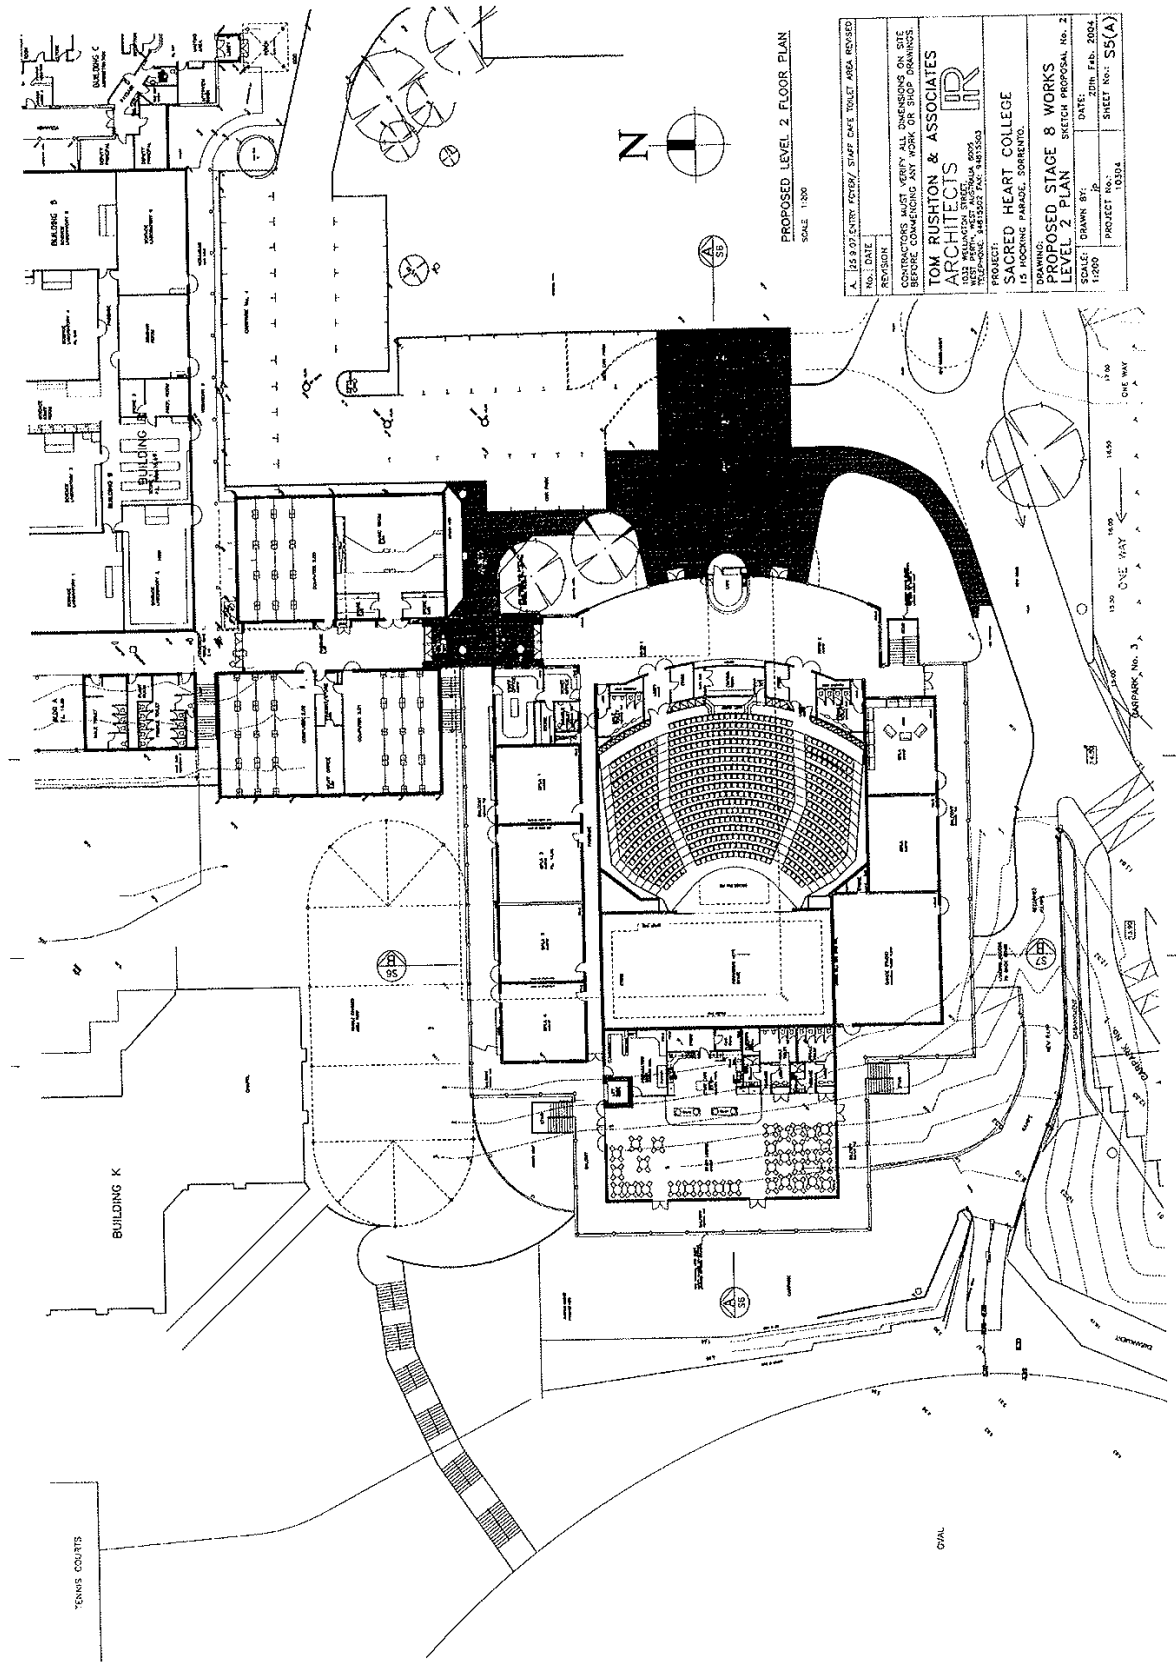

PROPOSED LEVEL 2 FLOOR PLAN
SCALE 1:200

A. 15.2.2 ENTRY AREA/ STAIR CASE TOUT AREA REVISED	
NO.	DATE
REVISION	
CONTRACTORS MUST VERIFY ALL DIMENSIONS ON SITE BEFORE COMMENCING WORK OR SIGN DRAWINGS	
TOM RUSHTON & ASSOCIATES ARCHITECTS	
15/155 RUSHTON STREET WEST PERTH, WEST AUSTRALIA 6005 TELEPHONE: 94415522 FAX: 94415543	
DRAWING: SACRED HEART COLLEGE 15 HOCKING PARADE, DORRENTON	
PROPOSED STAGE 8 WORKS LEVEL 2 PLAN SKETCH PROPOSAL No. 2	
SCALE	DRAWN BY: DATE:
1:200	JP 20th Feb. 2024
PROJECT NO. 15124	SHEET NO. 55(A)

Amended Fly Tower design
(super imposed)

10m above Natural Ground Level



10m above Natural Ground Level

Natural Ground Level

Natural Ground Level

EXISTING BOARDING HOUSE SECTION & GROUND PROFILE

A. 25.00P AUTODRAW INCREASED TO A30 SIZE/ A30'S REDUCED	
No.	DATE
REVISION	
CONTRACTORS MUST VERIFY ALL DIMENSIONS ON SITE BEFORE COMMENCING ANY WORK OR SIGN DRAWINGS.	
TOM RUSHTON & ASSOCIATES ARCHITECTS 1037 WILSON STREET WEST PERTH, WEST AUSTRALIA 6005 TELEPHONE 94815502 FAX 94815503	
PROJECT: SACRED HEART COLLEGE 15 HOCKING PARADE, SORRENTO.	
DRAWING: PROPOSED STAGE 8 WORKS SECTION A	
SCALE: 1:100	DRAWN BY: JP
PROJECT No.: 10207	DATE: 20th Feb. 2007
SHEET No.: S6(A)	

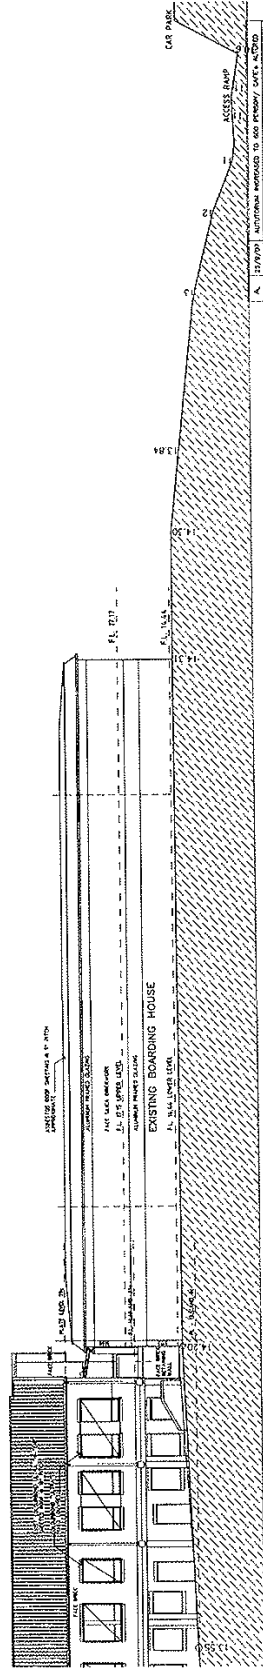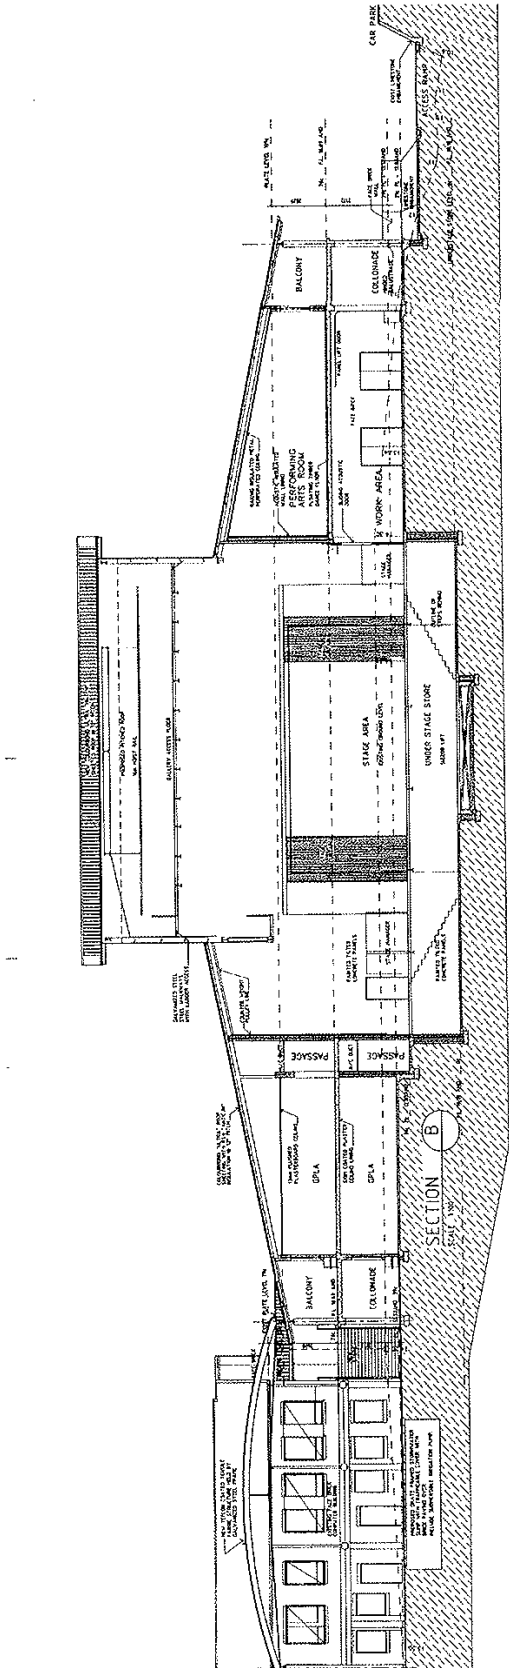

EXISTING WEST BOARDING HOUSE ELEVATION

SCALE 1/8" = 1'-0"


NO.	DATE	REVISION
1	12/10/07	NOTED FOR MODIFICATION TO THE PROPOSED SITE PLAN

CONTRACTORS MUST VERIFY ALL DIMENSIONS ON SITE BEFORE COMMENCING ANY WORK OR SHIP DRAWINGS.


TOM RUSHTON & ASSOCIATES
ARCHITECTS
1001 WEST 10TH STREET, SUITE 100
VANCOUVER, BC V6H 2G6
TEL: 604.681.1111 FAX: 604.681.1112

PROJECT: SACRED HEART COLLEGE
15 HOCKING PARADE, SORRENTO.

DRAWING: PROPOSED STAGE 8 WORKS
SECTION B
SCALE: 1/8" = 1'-0"
DATE: 12/10/07
PROJECT NO: 10207
SHEET NO: S7(A)


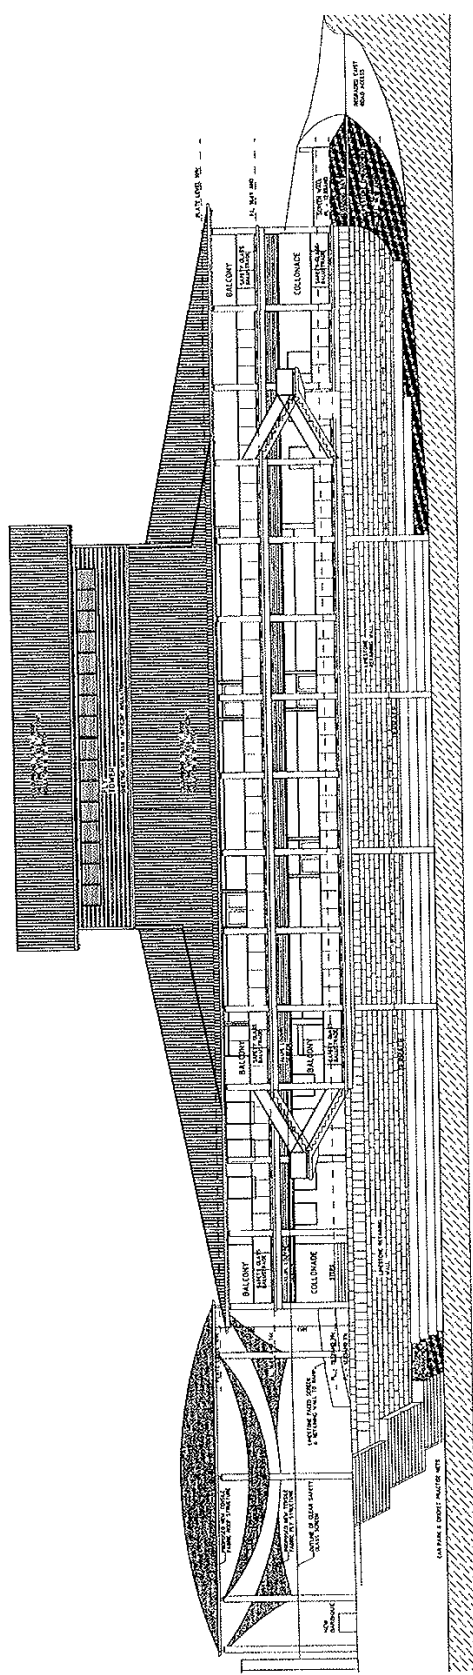


WEST ELEVATION
SCALE: 1/8" = 1'-0"

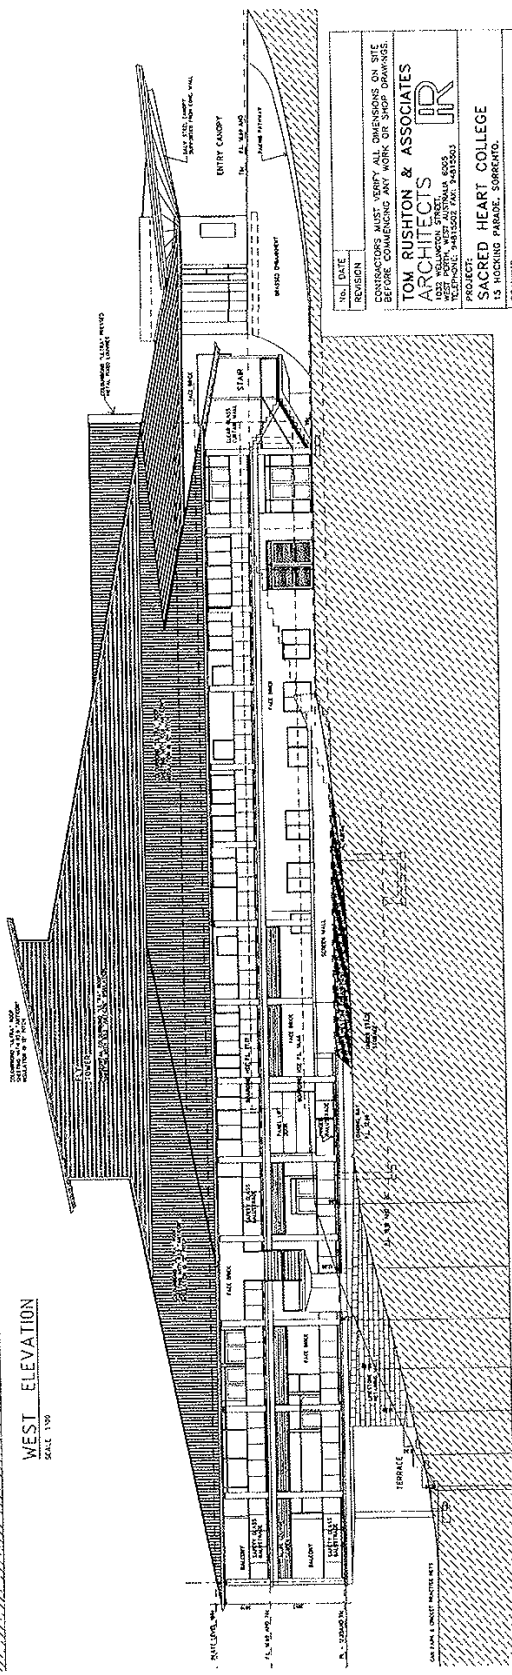

SOUTH ELEVATION
SCALE: 1/8" = 1'-0"

NO.	DATE	REVISION
CONTRACTORS MUST VERIFY ALL DIMENSIONS ON SITE BEFORE COMMENCING ANY WORK ON THIS PROJECT.		
TOM RUSHTON & ASSOCIATES ARCHITECTS		
1000 PINE STREET, SUITE 200 SAN FRANCISCO, CALIFORNIA 94109 TELEPHONE: 415-398-1234 FAX: 415-398-1235		
PROJECT: SACRED HEART COLLEGE		
15 HUNTER PARKWAY, SHERBORNE, ONTARIO		
PROPOSED STAGE 8 WORKS		
ELEVATIONS		
SCALE: 1/8" = 1'-0"	DRAWN BY: JP	DATE: 20th Feb. 2004
PROJECT NO.: 10004		SHEET NO.: 88

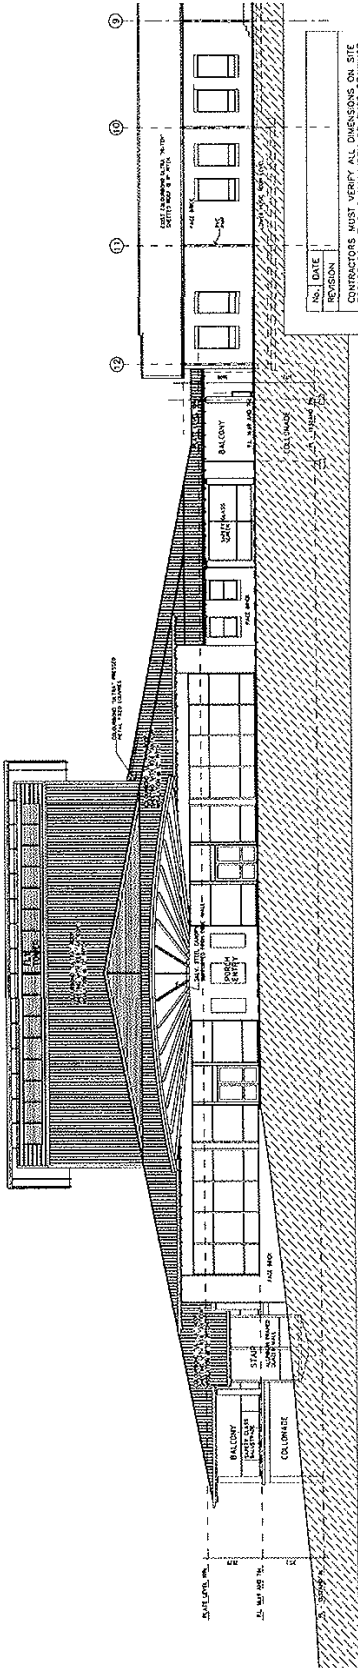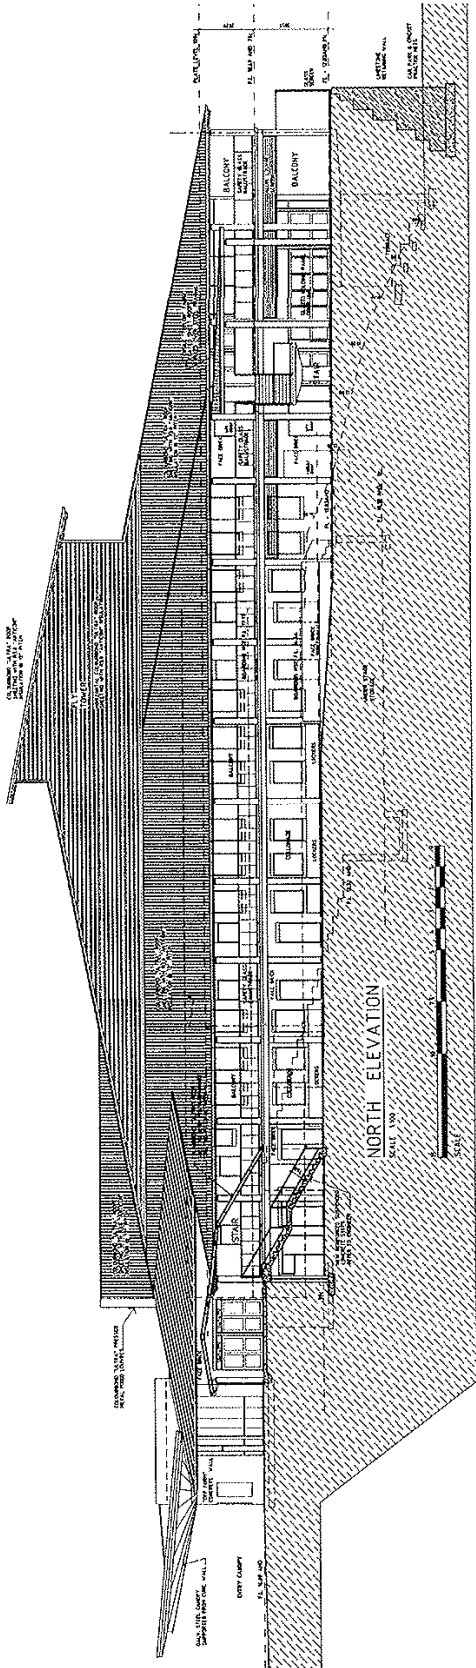

EAST ELEVATION

SCALE 1/8" = 1'-0"



NO.	DATE	REVISION
1		

CONTRACTORS MUST VERIFY ALL DIMENSIONS ON SITE BEFORE COMMENCING ANY WORK OR SHOP DRAWINGS.

TOM RUSHTON & ASSOCIATES ARCHITECTS
1332 WILKINSON STREET
SUITE 200
TORONTO, ONTARIO M5T 1A5
TEL: 416-593-8888 FAX: 416-593-8889

PROJECT: SACRED HEART COLLEGE
15 HOCKING PARADE, SORRENTO, ONTARIO

PROPOSED STAGE 8 WORKS ELEVATIONS

DATE: 20th Feb. 2004
DRAWN BY: J.P.
PROJECT No.: 13304
SHEET No.: S9

