



LOCALITY PLAN

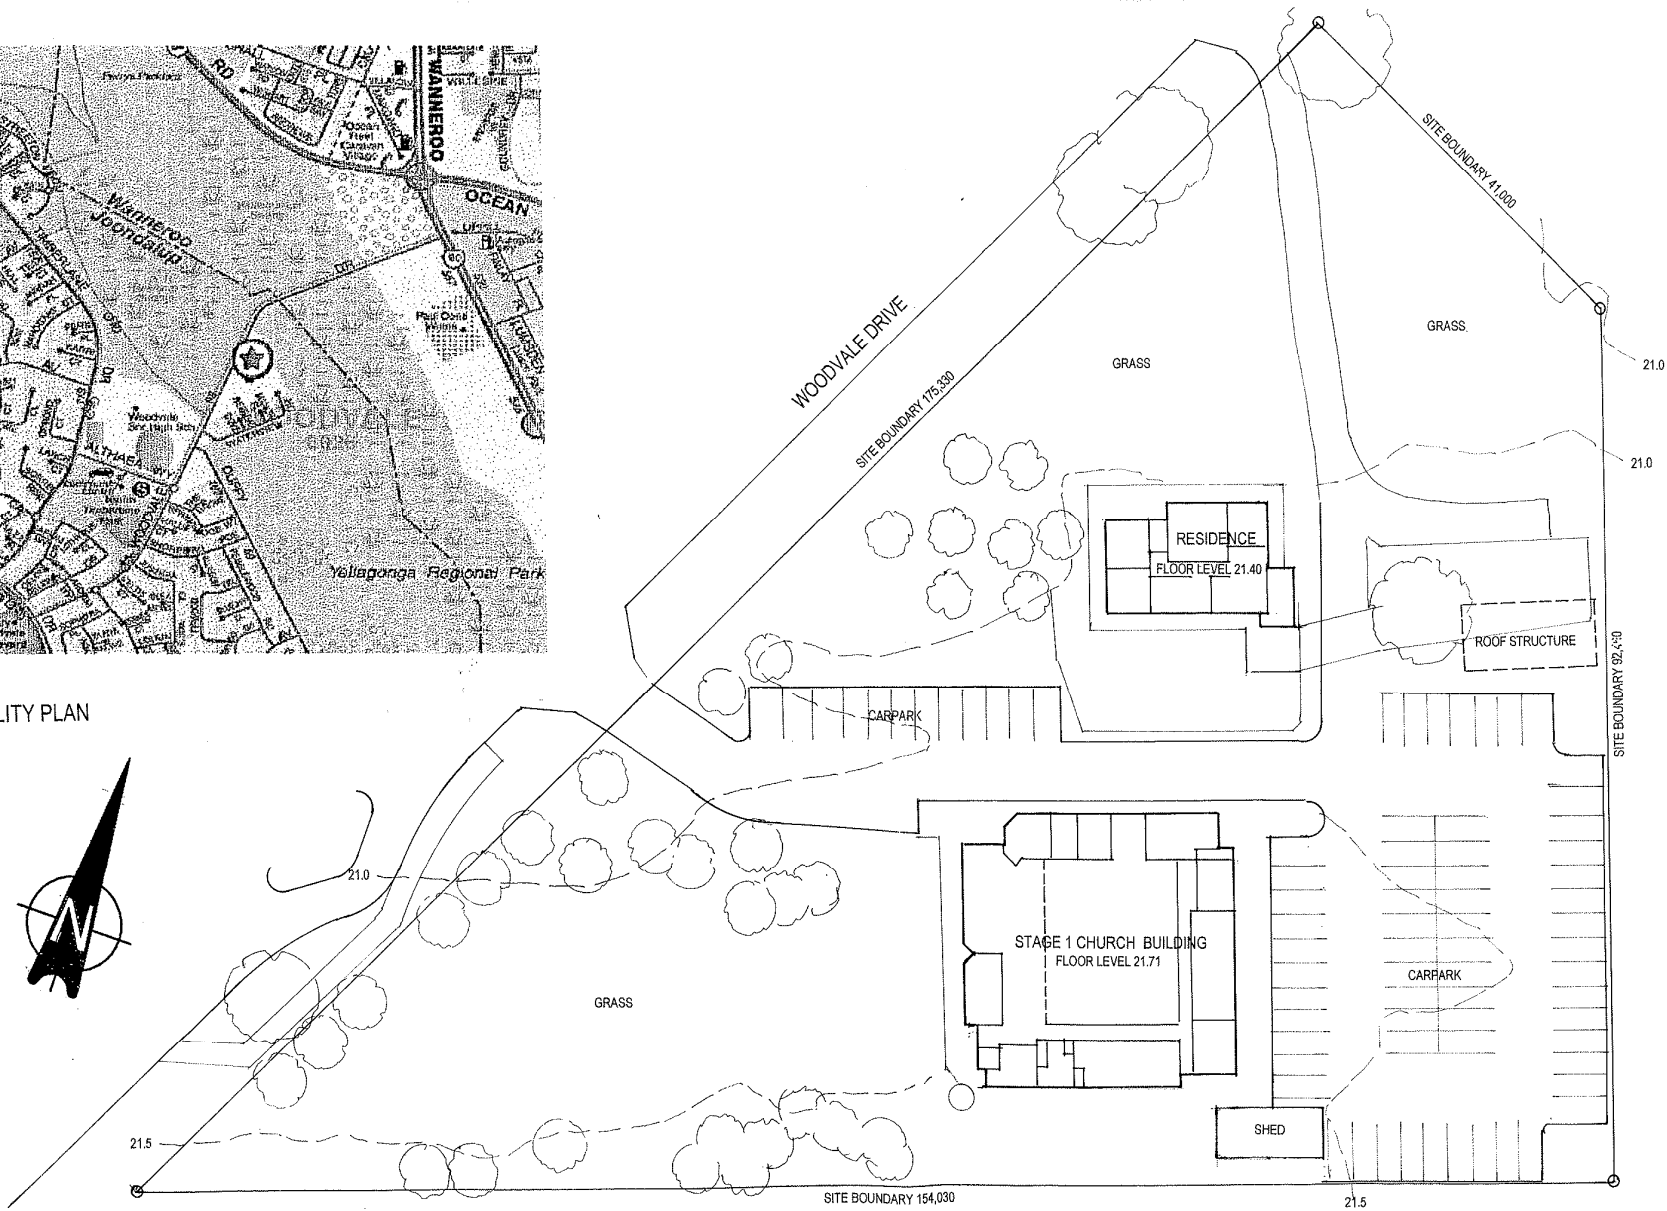






SITE PLAN
LOT 28 (NO. 67) WOODVALE DRIVE, WOODVALE


REFER TO SURVEY DRAWING FOR DATUM & DETAIL LEVELS

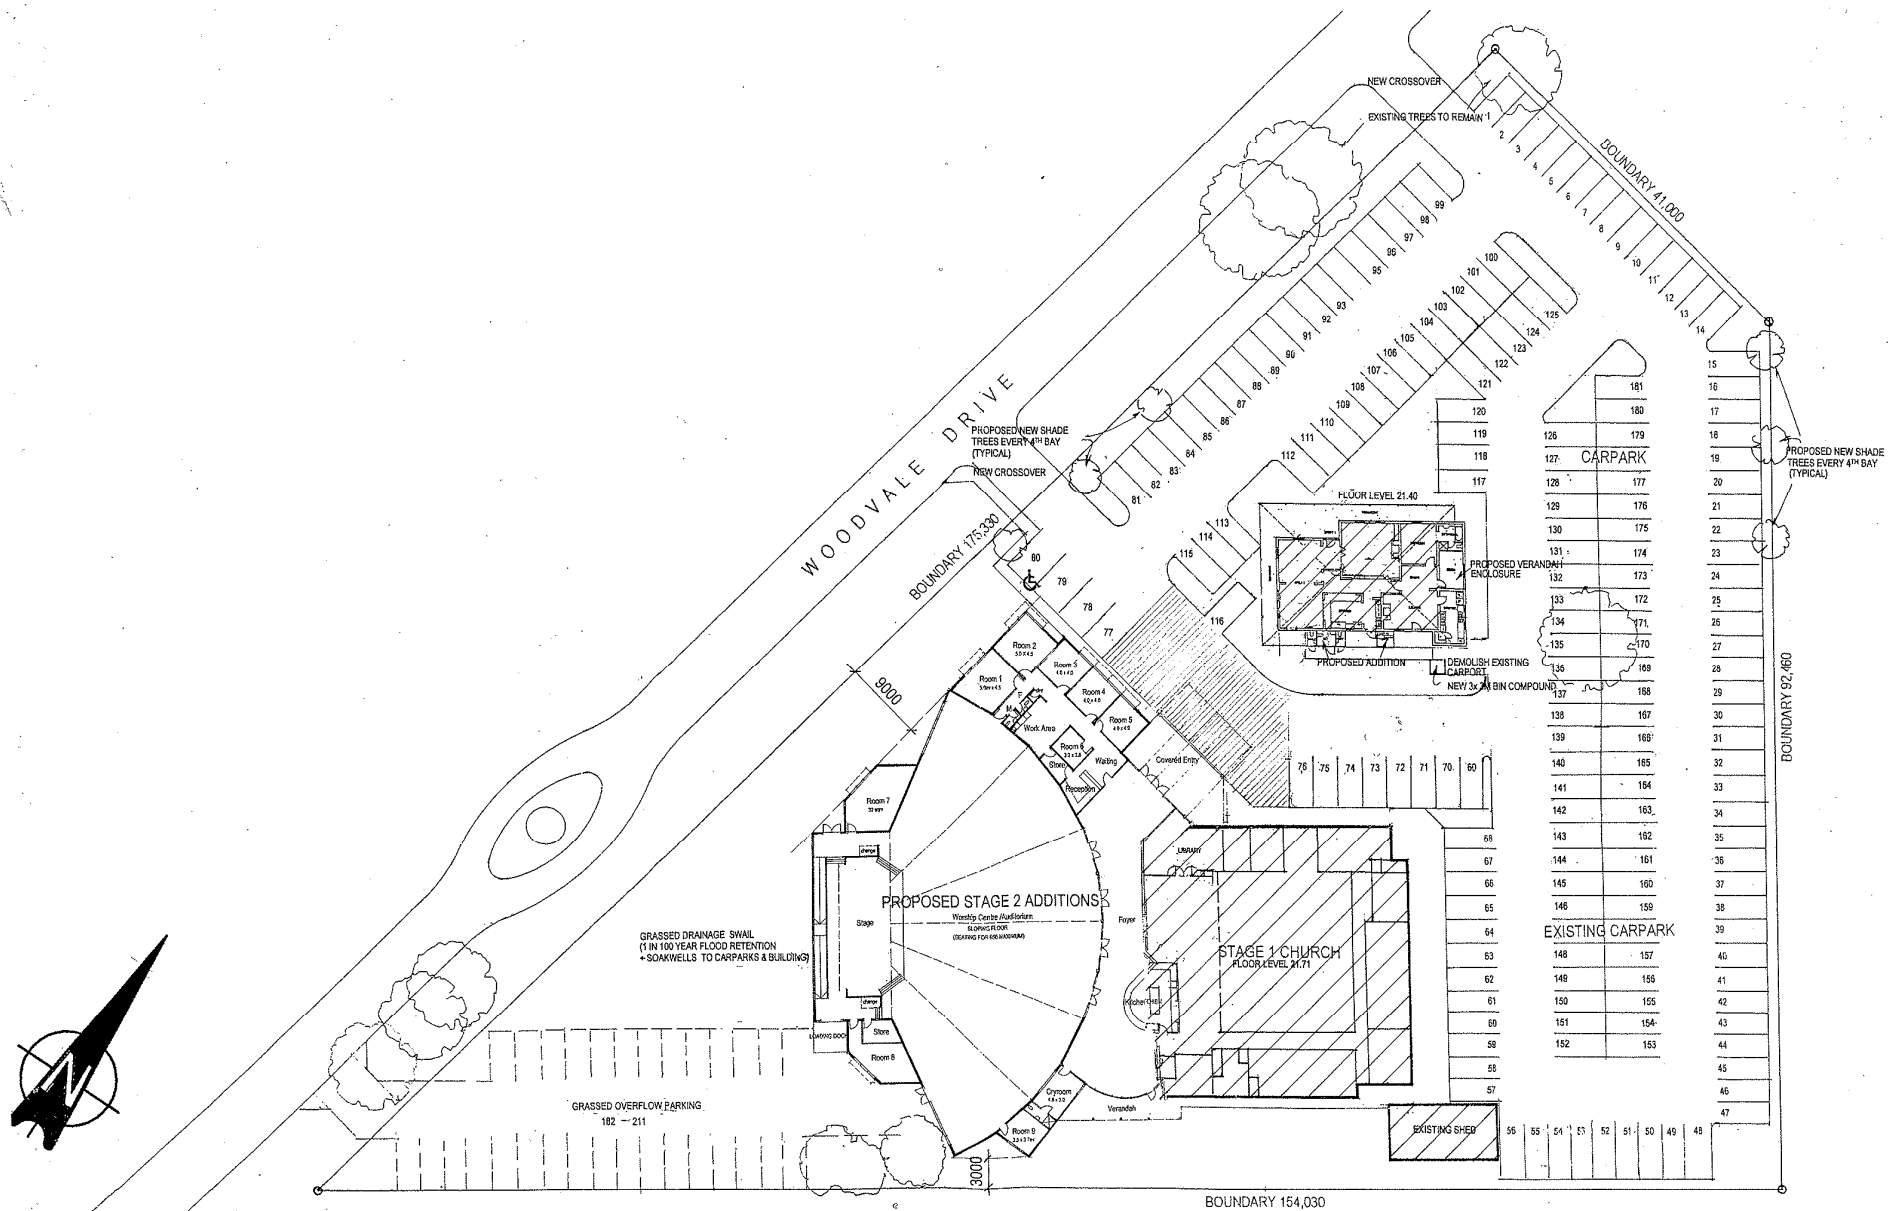

WOODVALE BAPTIST CHURCH INC. - STAGE 2 DEVELOPMENT
PROPOSED SITE PLAN (amended plan)
SCALE 1:500 JANUARY 2008 IAN ANDERSON ARCHITECT PTY LTD

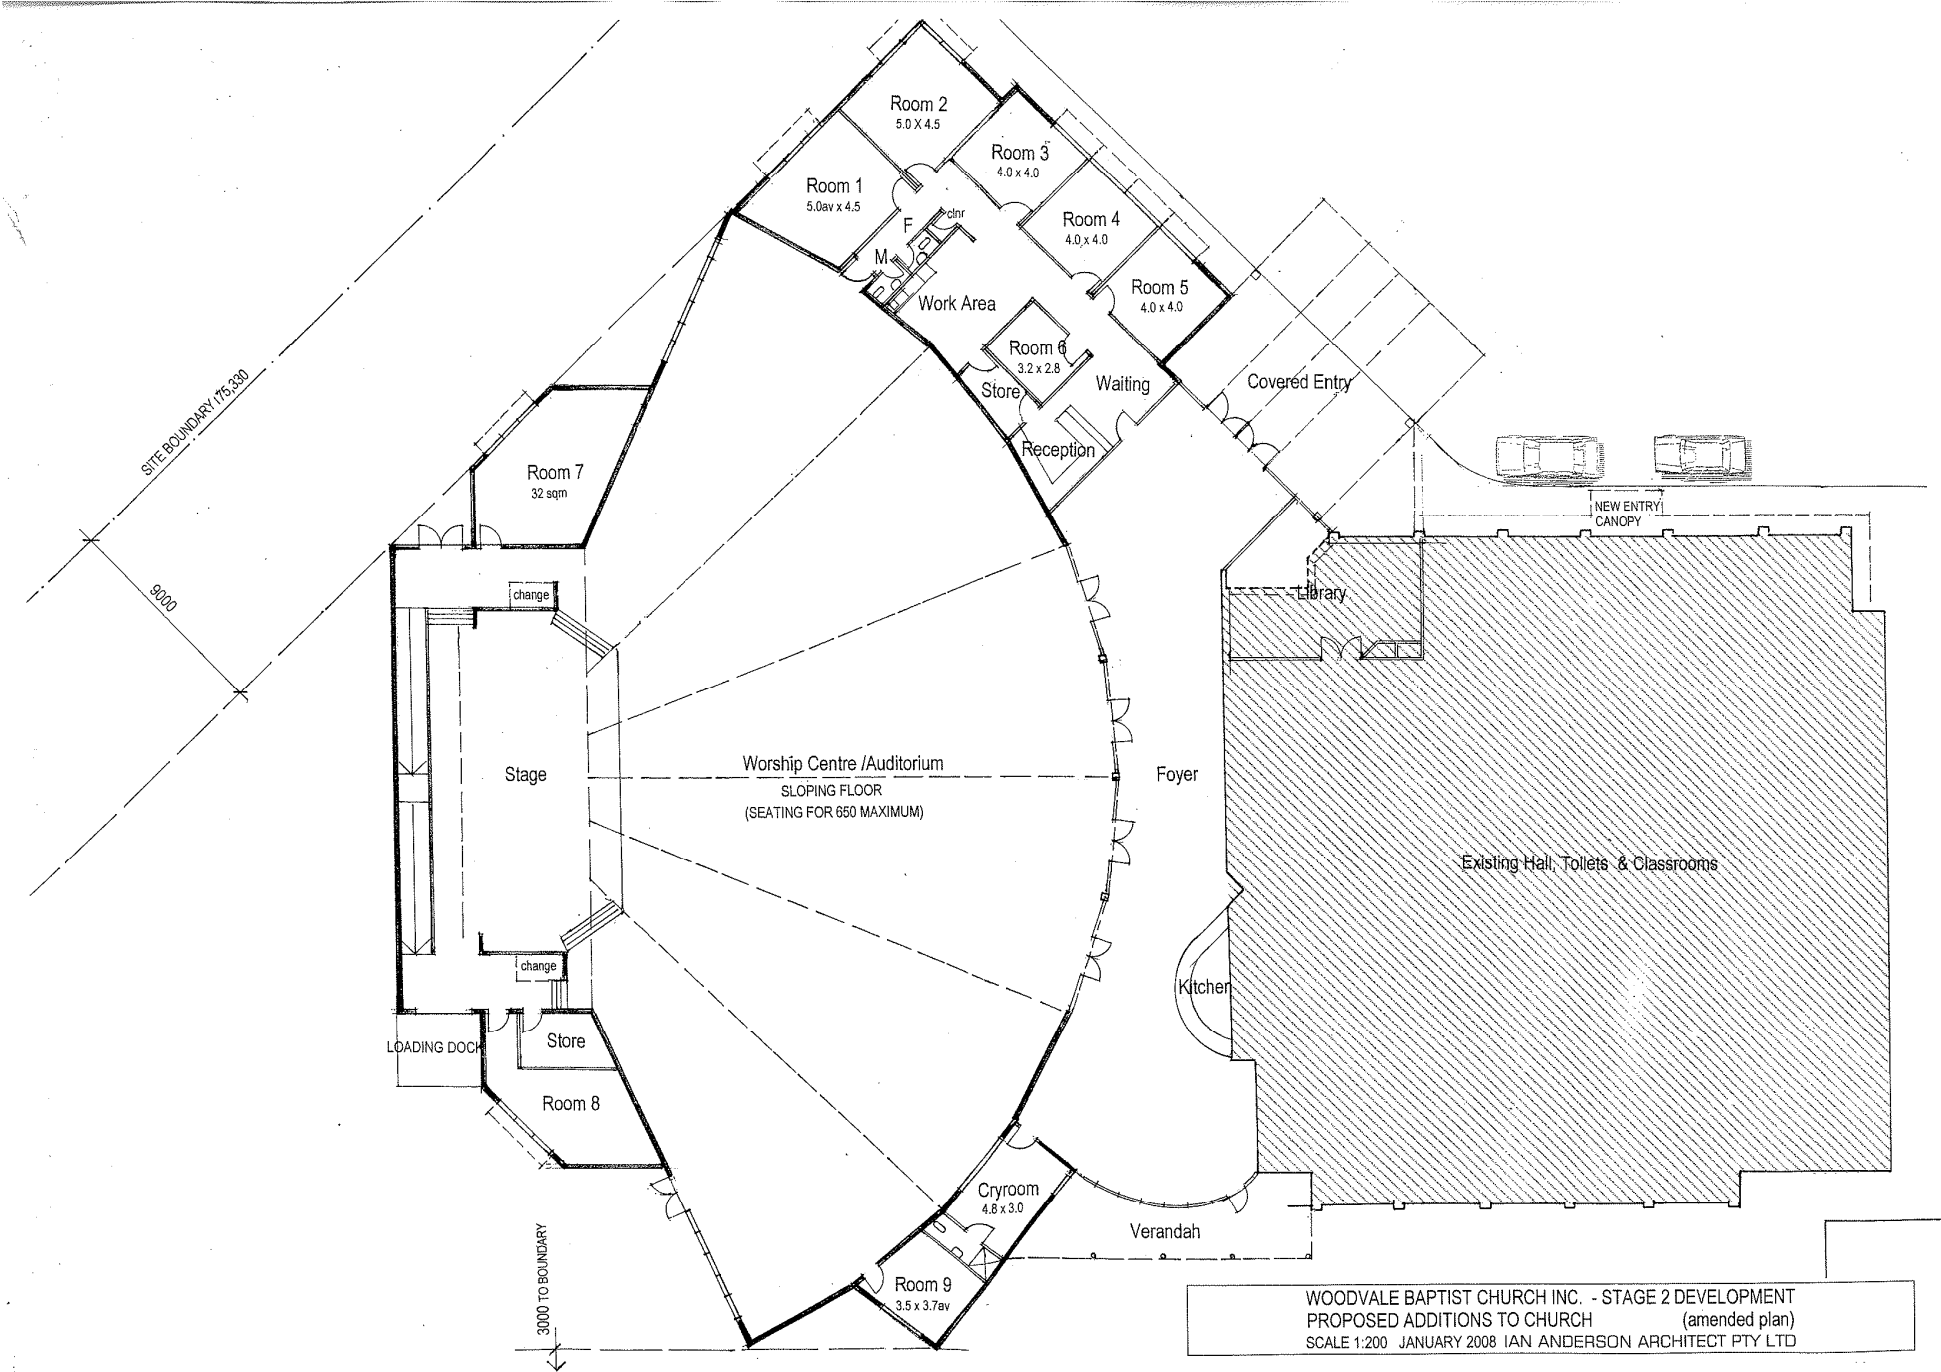

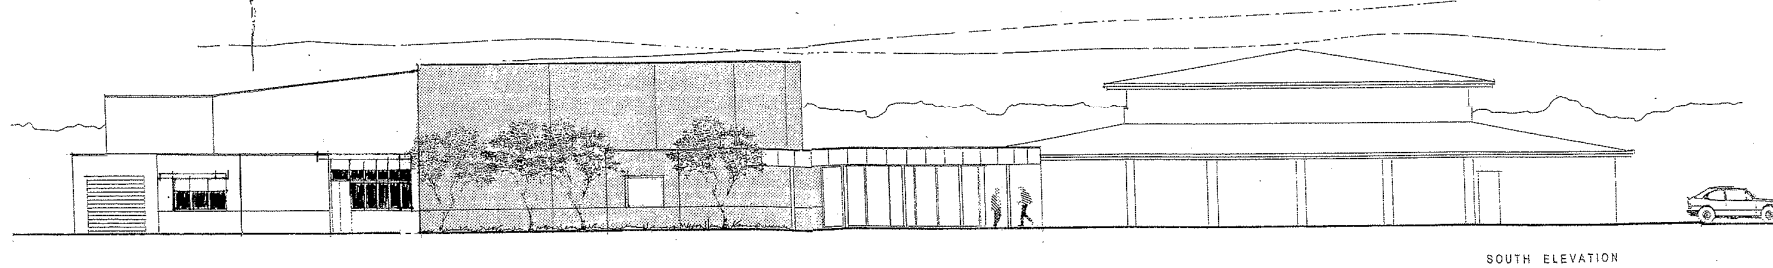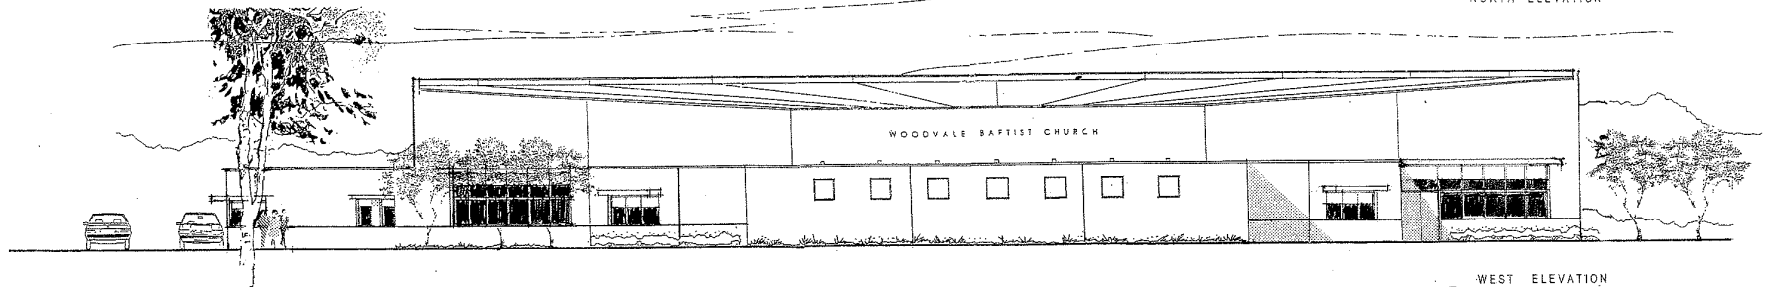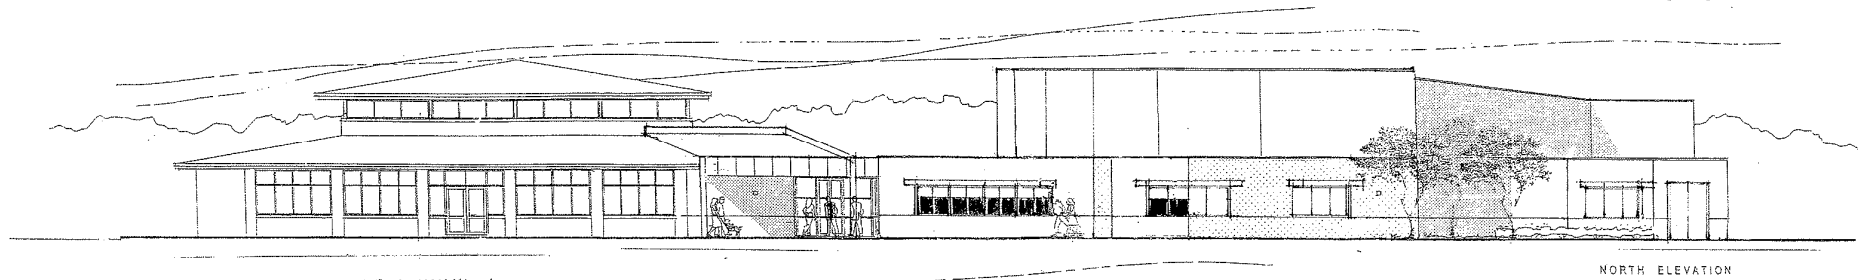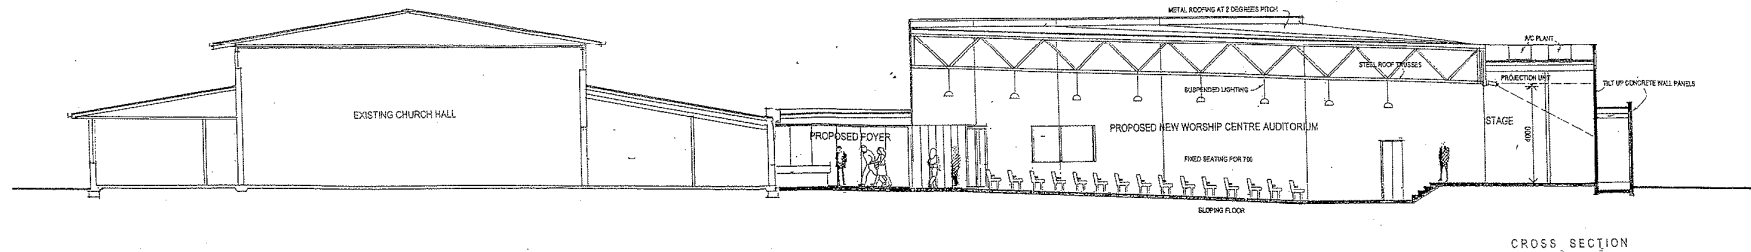

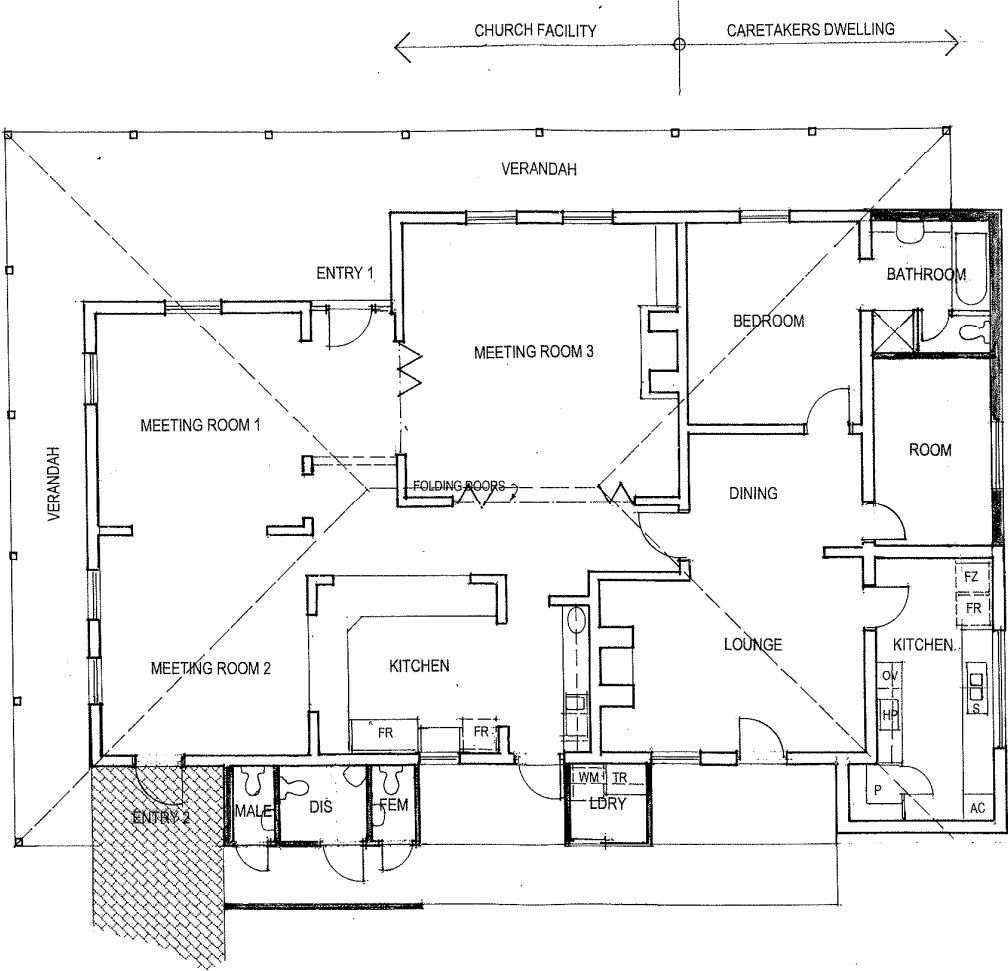

WOODVALE BAPTIST CHURCH INC. - STAGE 2 DEVELOPMENT
PLAN OF ALTERATIONS TO PEARSALL HOUSE (amended plan)
SCALE 1:100 JANUARY 2008 IAN ANDERSON ARCHITECT PTY LTD

