

Digital Topography : DLI October 2002


Digital Photography : DLI December 2005

Prepared by City of Joondalup : 01/02/2007 - djt


20 0 20 40 60 Meters






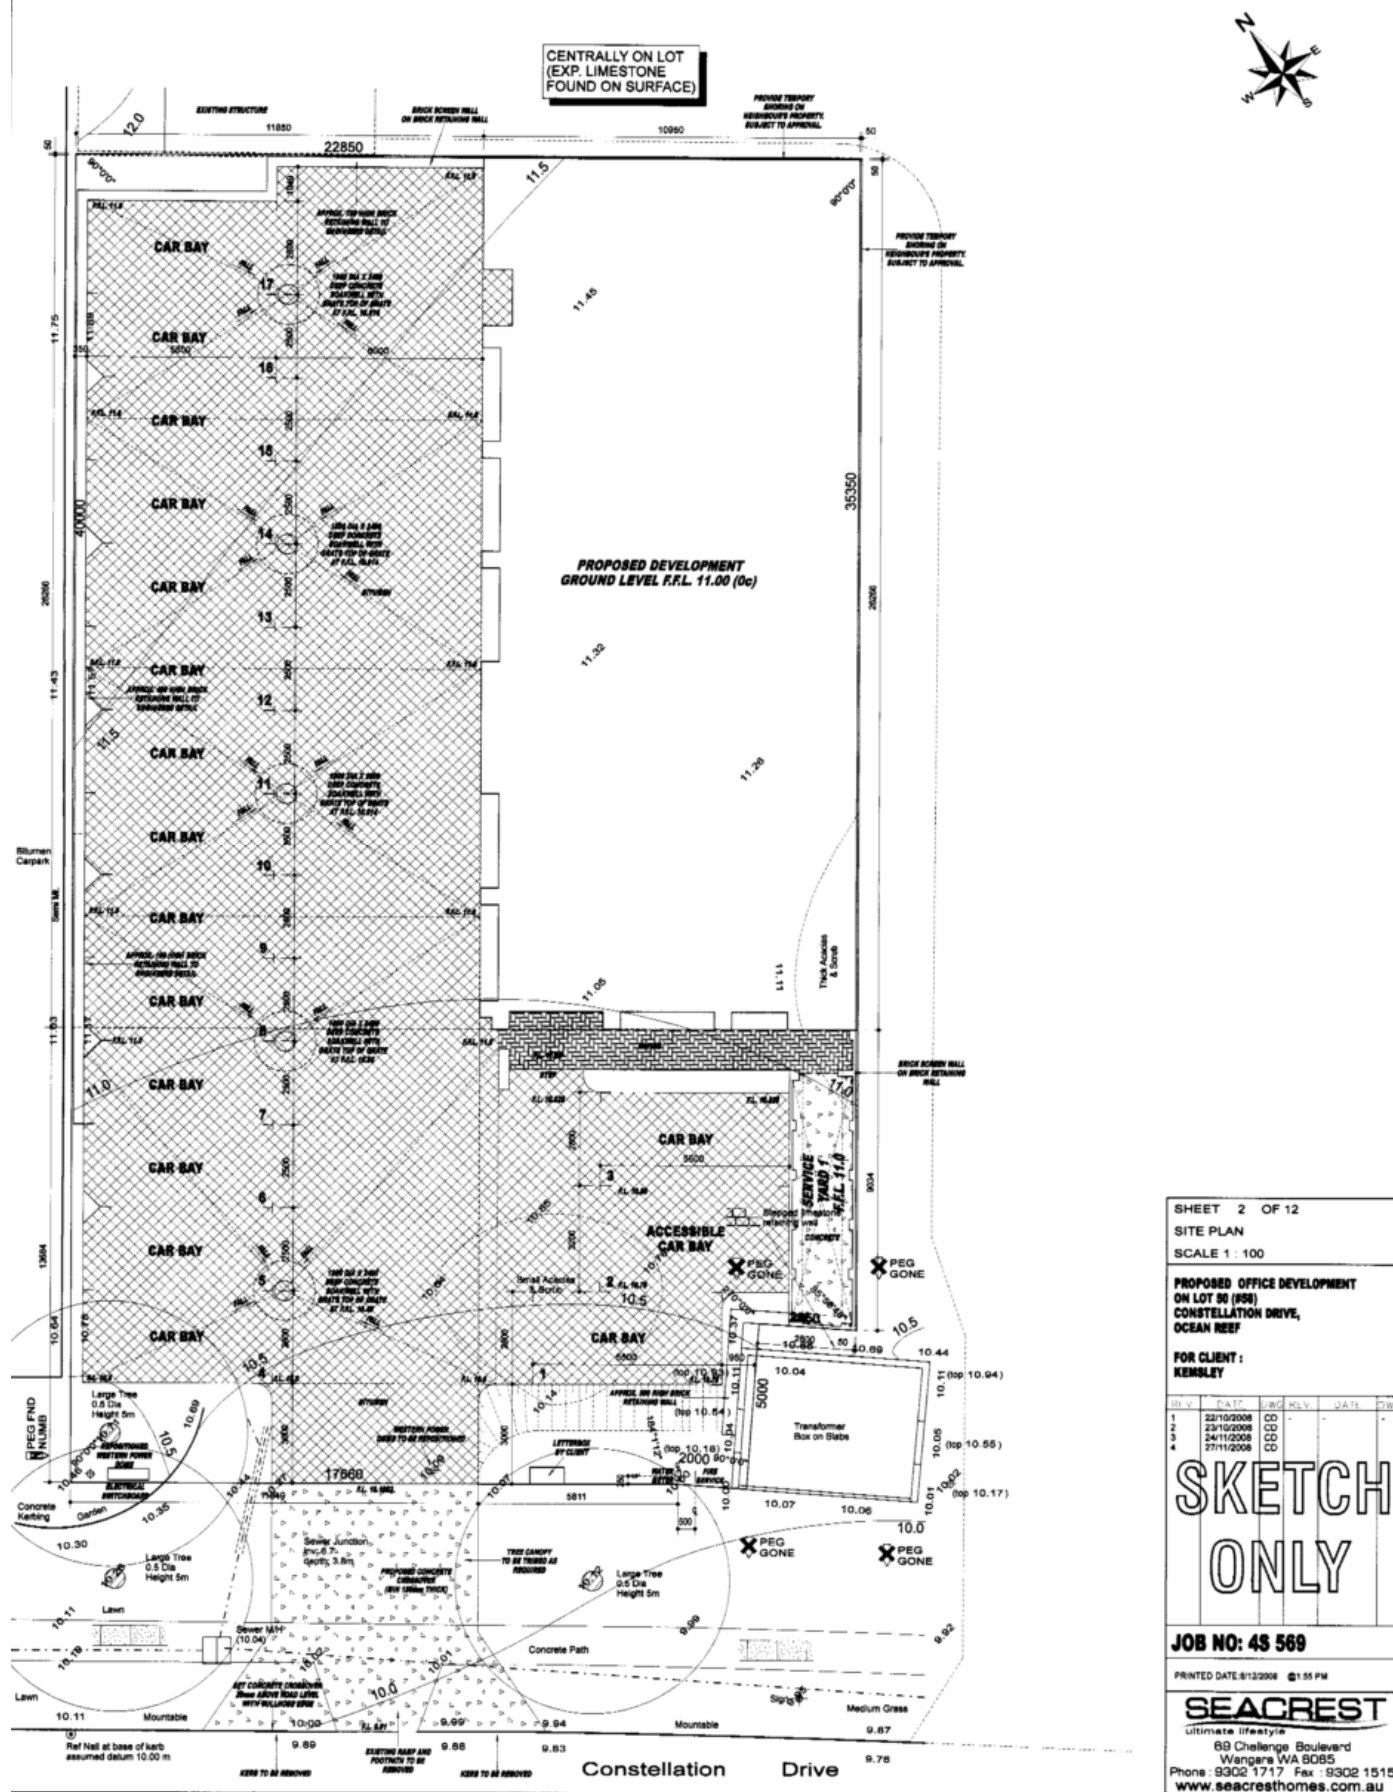

Proposed Store Addition

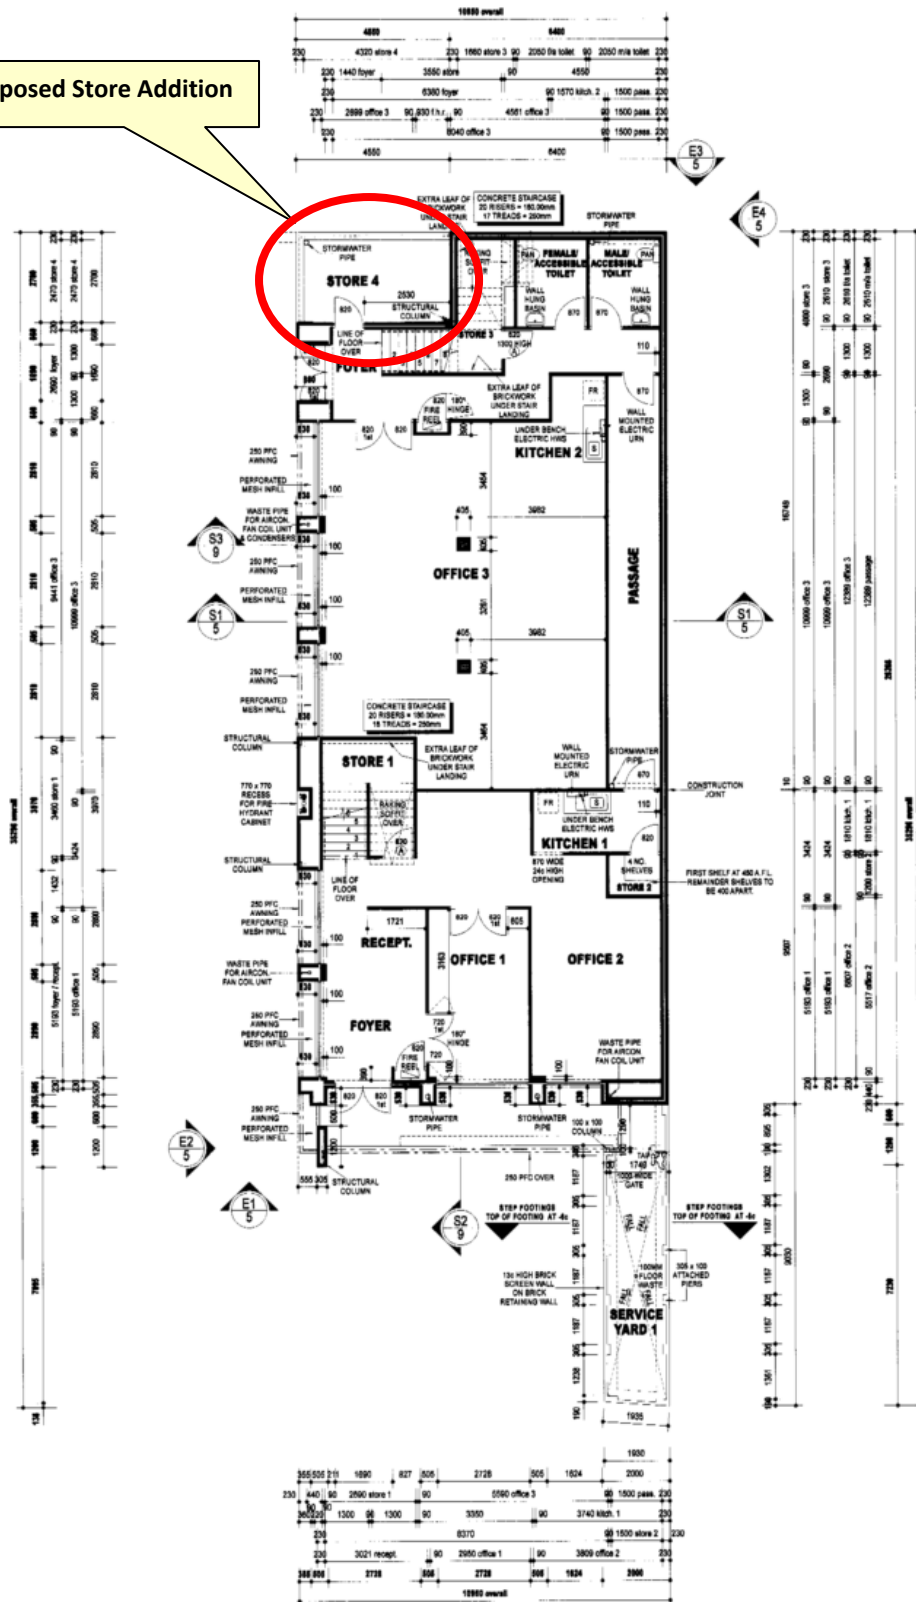

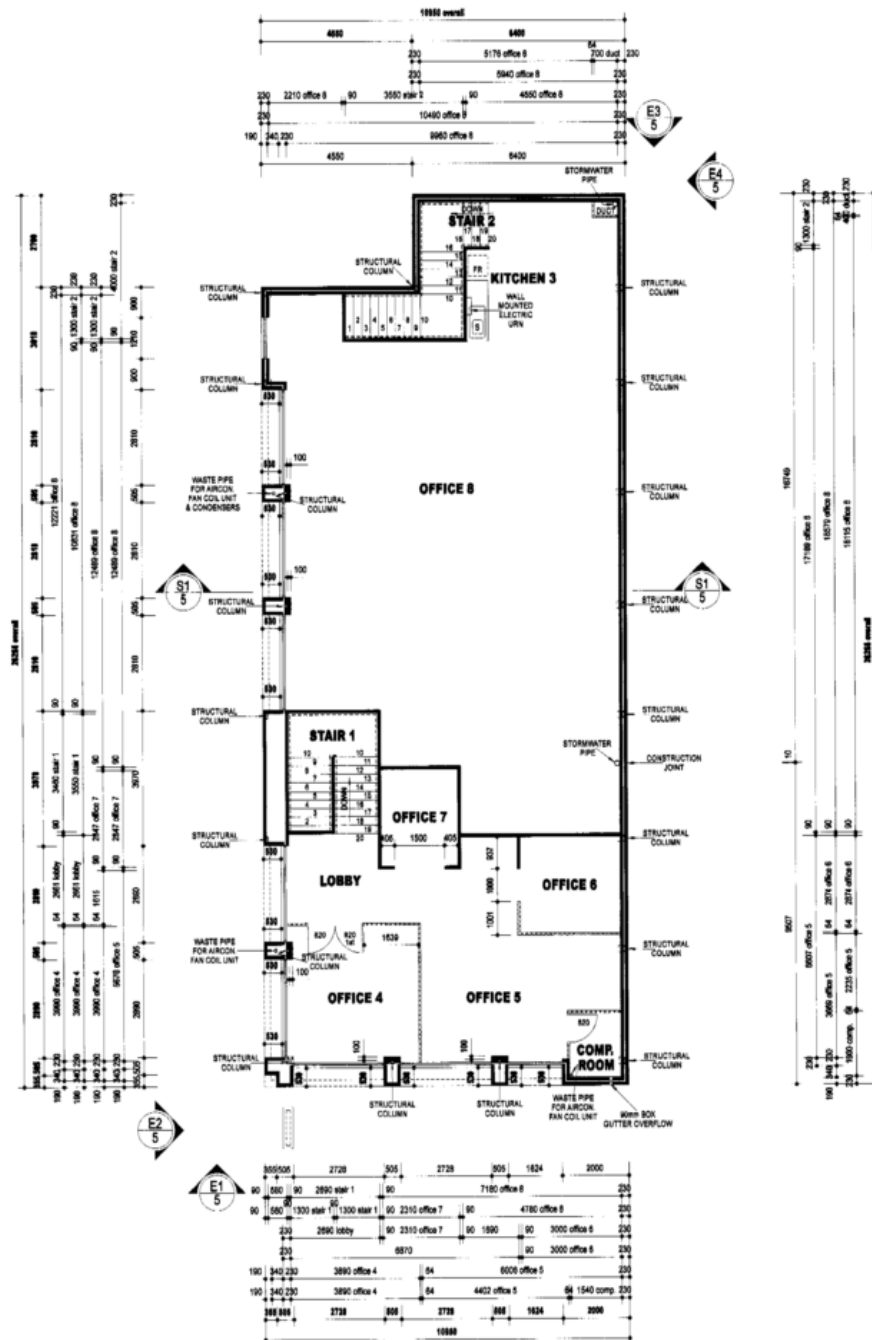UPPER FLOOR PLAN
DEVELOPMENT SUMMARYOFFICE + 303.918 m²

SHEET 4 OF 12

FIRST FLOOR PLAN

SCALE 1 : 100

PROPOSED OFFICE DEVELOPMENT
ON LOT 50 (958)
CONSTELLATION DRIVE,
OCEAN REEF

FOR CLIENT:
KENSLEY

REV.	DATE	BY	CHKD.	DATE	CHKD.
1	22/10/2008	CD	-	-	-
2	23/10/2008	CD	-	-	-
3	24/11/2008	CD	-	-	-
4	27/11/2008	CD	-	-	-





SKETCH ONLY

JOB NO: 45 569

PRINTED DATE: 8/12/2008 @ 1:55 PM

SEACREST
ultimate lifestyle

89 Challenge Boulevard
Wangara WA 8065
Phone: 9302 1717 Fax: 9302 1515
www.seacresthomes.com.au

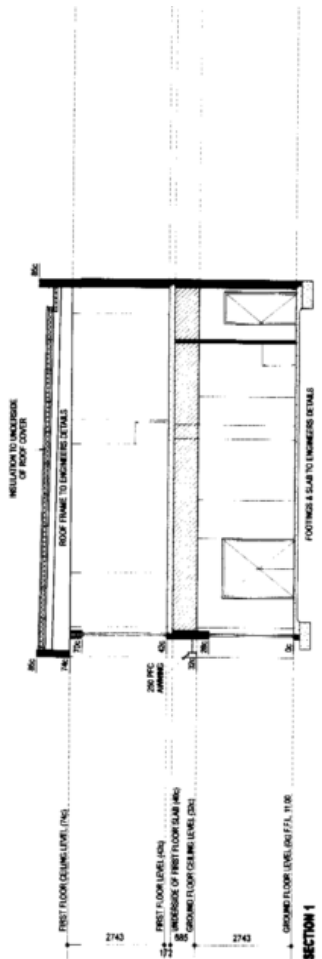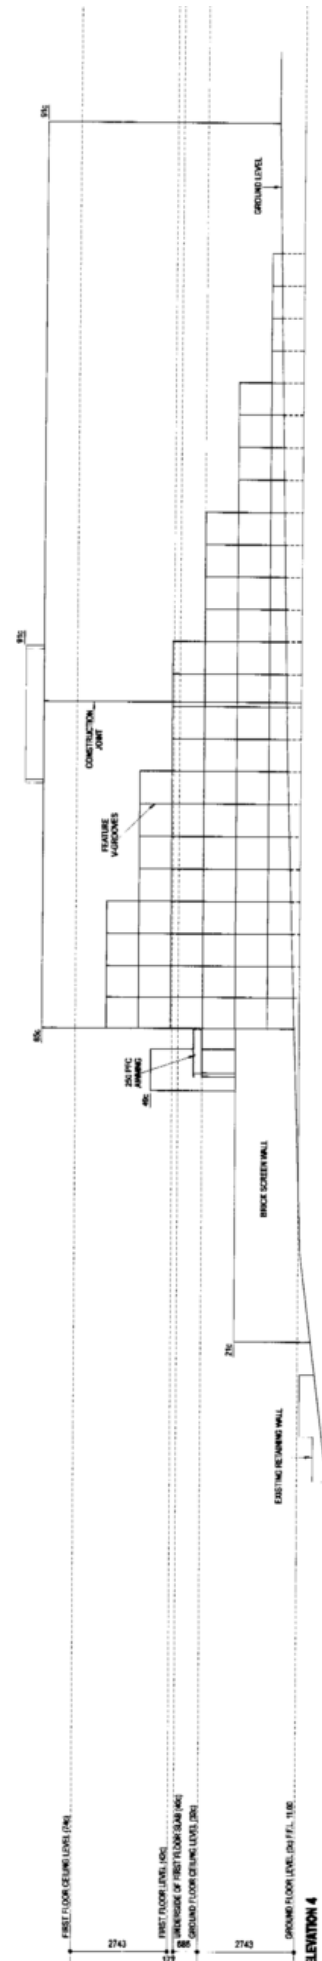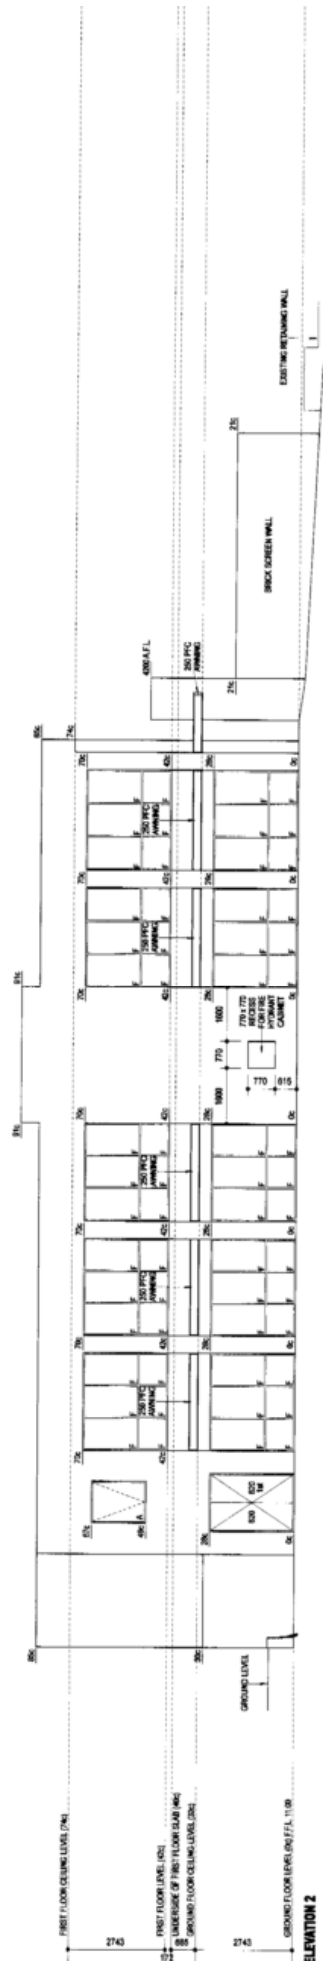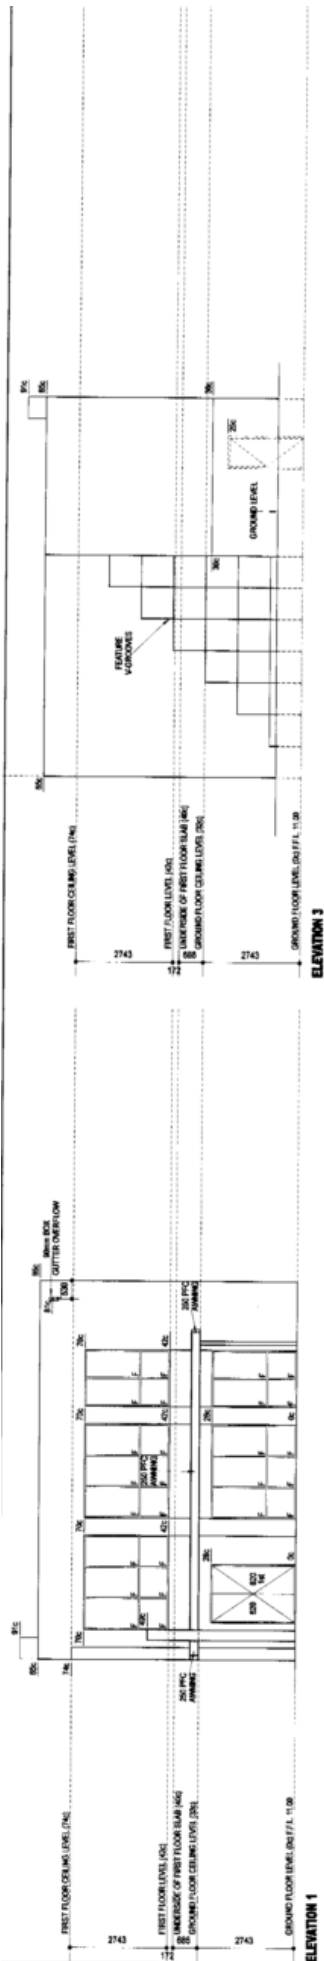

SHEET 5 OF 12
ELEVATIONS
SCALE 1 : 100

PROPOSED OFFICE DEVELOPMENT
ON LOT 50 (858)
CONSTELLATION DRIVE,
OCEAN REEF

FOR CLIENT:
KEMBLEY

SL	DATE	REV	BY	CHK	APP
1	22/10/2008	CD			
2	23/10/2008	CD			
3	24/11/2008	CD			
4	27/11/2008	CD			


SKETCH ONLY


JOB NO: 45 569

PRINTED DATE: 8/12/2008 @ 1:55 PM


SEACREST
ultimate lifestyle

89 Challenge Boulevard
Wangara WA 6065
Phone : 9302 1717 Fax : 9302 1515
www.seacresthomes.com.au

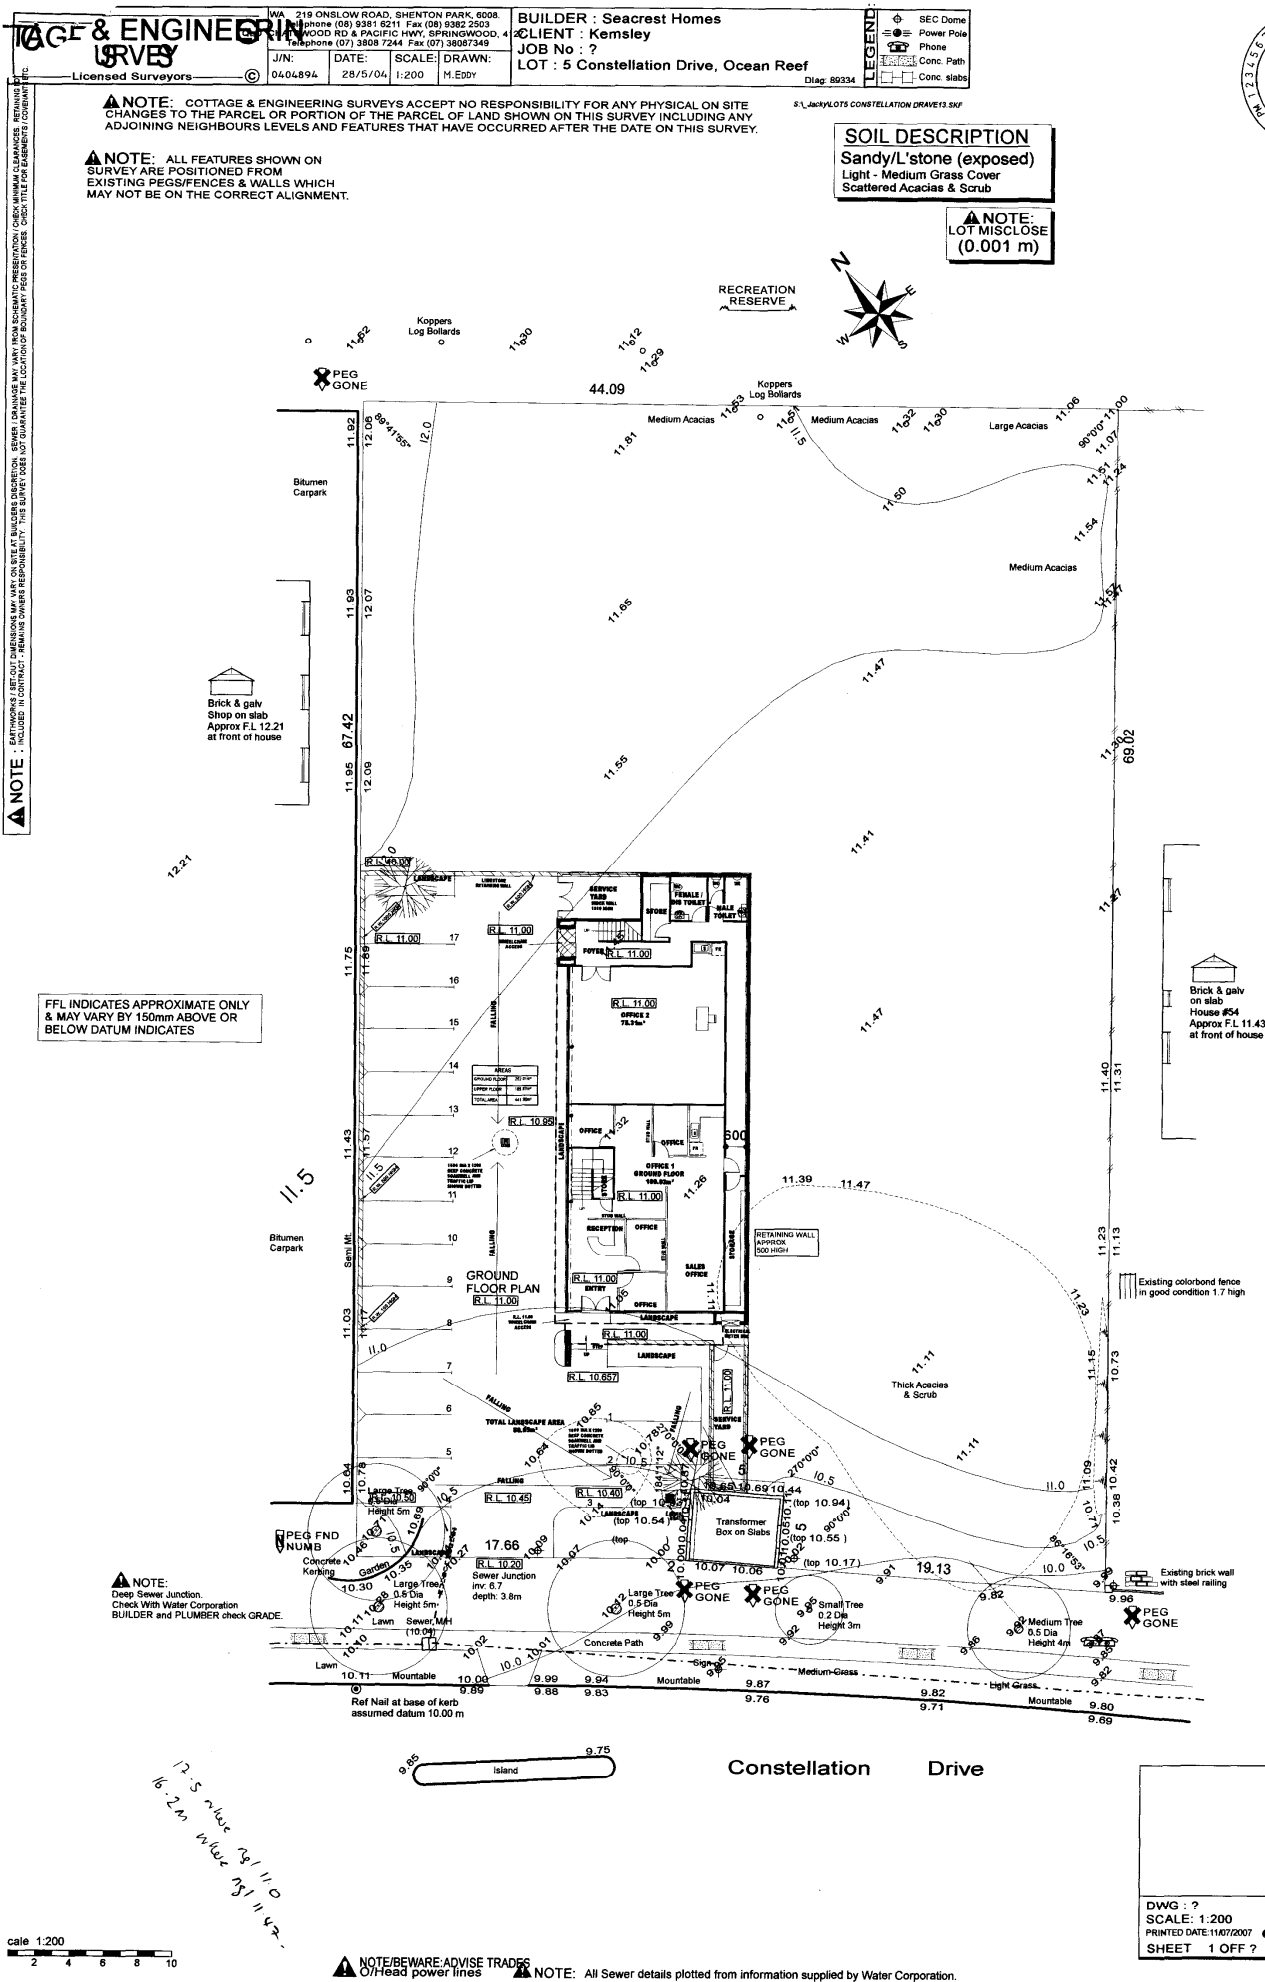


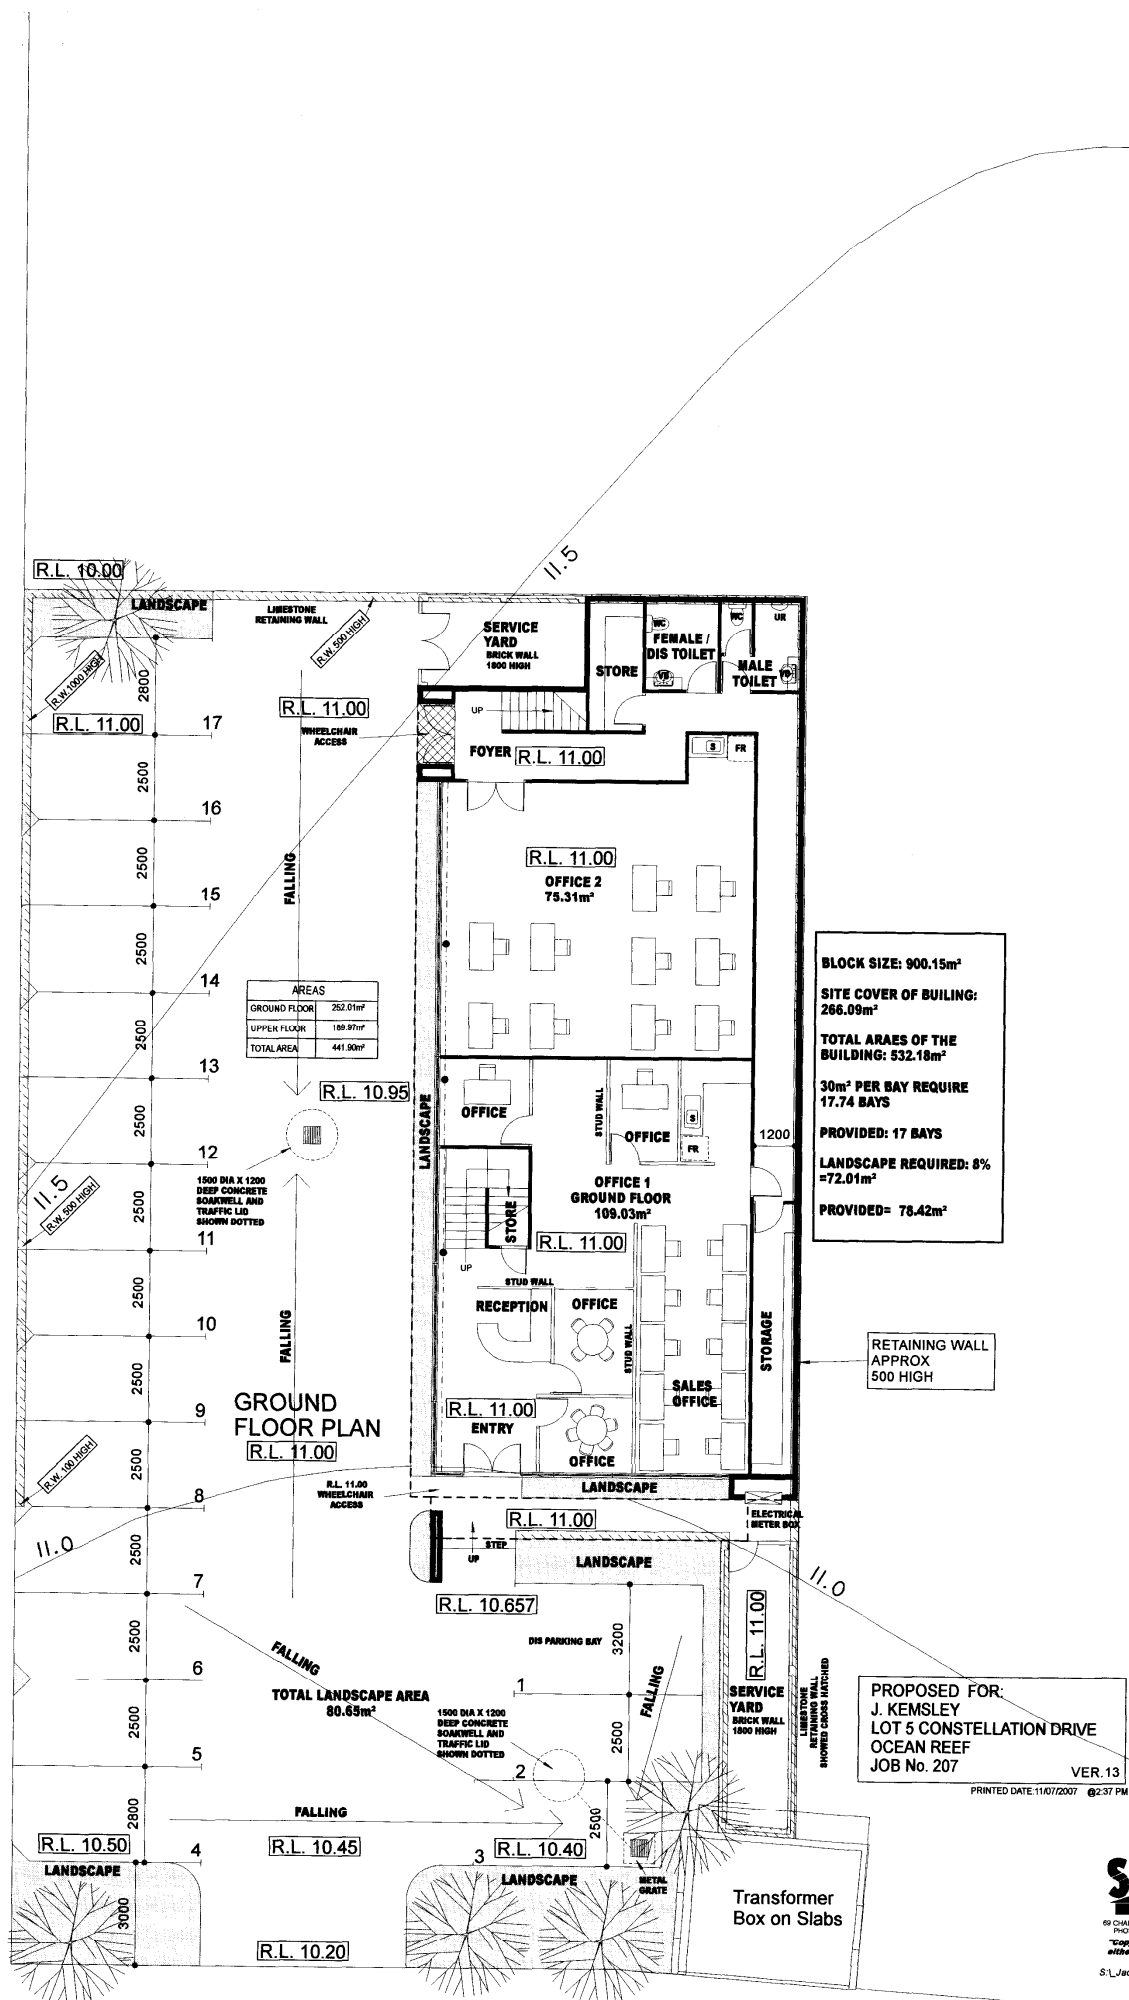




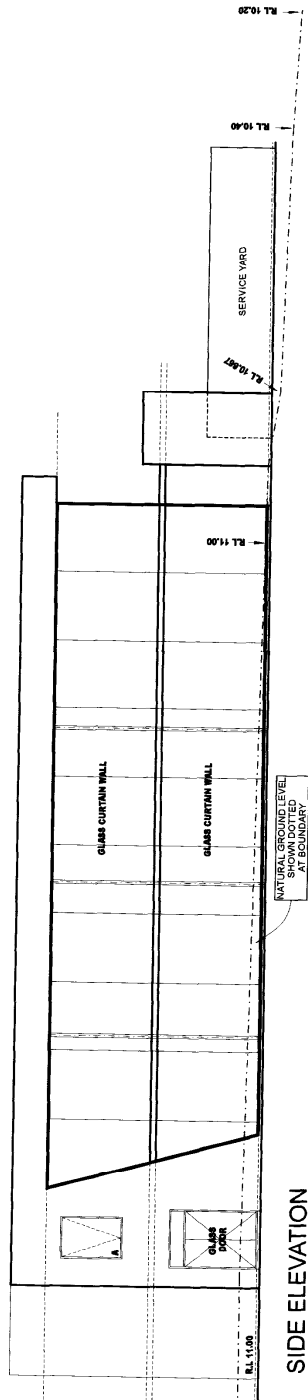

SIDE ELEVATION

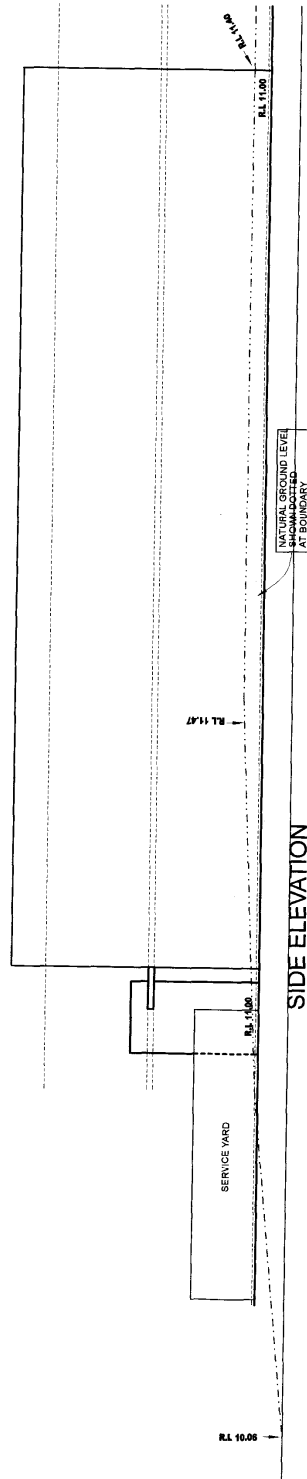

SIDE ELEVATION

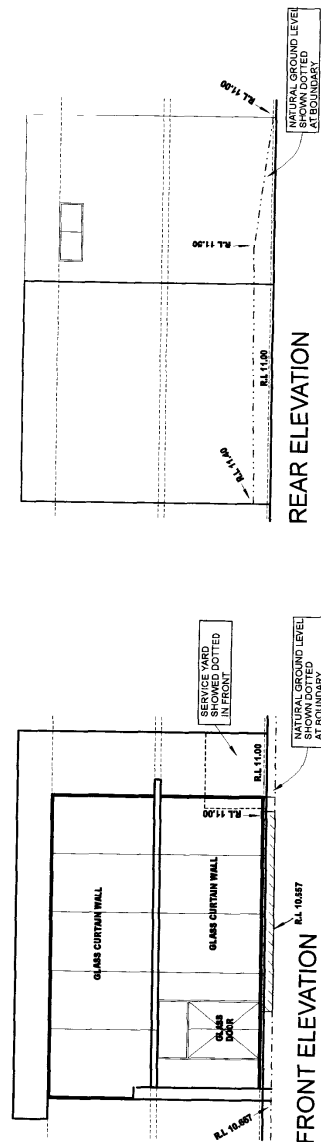

REAR ELEVATION

FRONT ELEVATION

PROPOSED FOR:
J. KEMSLEY
LOT 5 CONSTELLATION DRIVE
OCEAN REEF
JOB No. 207

VER.13
PRINTED DATE:11/07/2007 @2:45 PM

SEACREST HOMES
69 CHALLENGE BOULEVARD WINGARA 5005
PHONE 9302 1717 FAX 9302 1515
© 2007

"Copyright. These plans cannot be reproduced either wholly or in part without written consent from 'SEACREST HOMES'."

S:_Jacky\LOT5 CONSTELLATION DRIVE\13.SKF