


GROUND LEVEL
FLOOR PLAN
SCALE 1200@A1 & 1400 @A3


Lot 498
DP 25103

06
DA06
ELEVATION

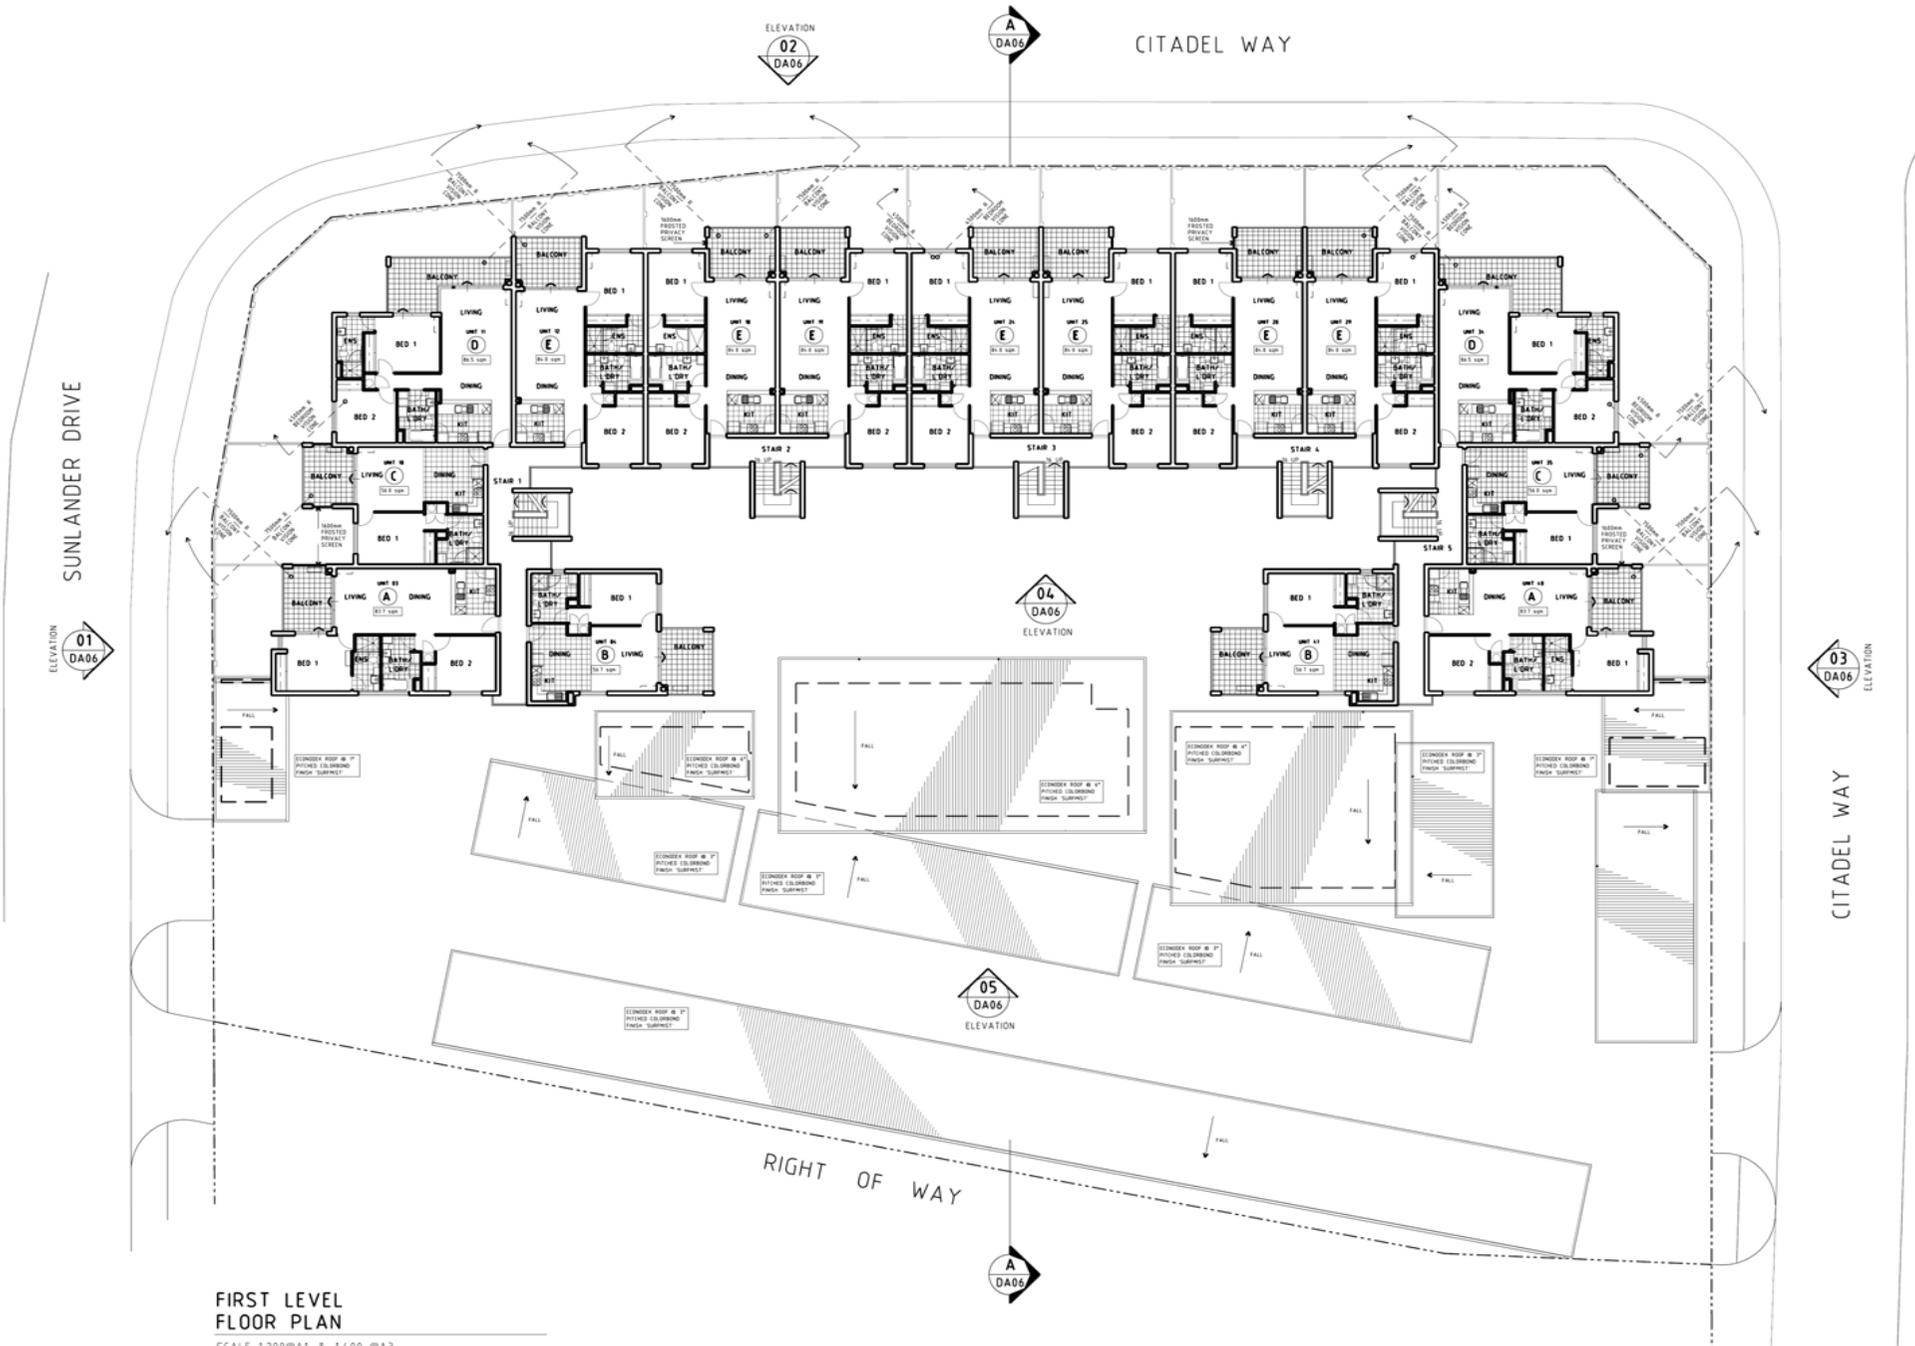


FIRST LEVEL FLOOR PLAN


CF 31 E 1700/041 & 1:00 04.3

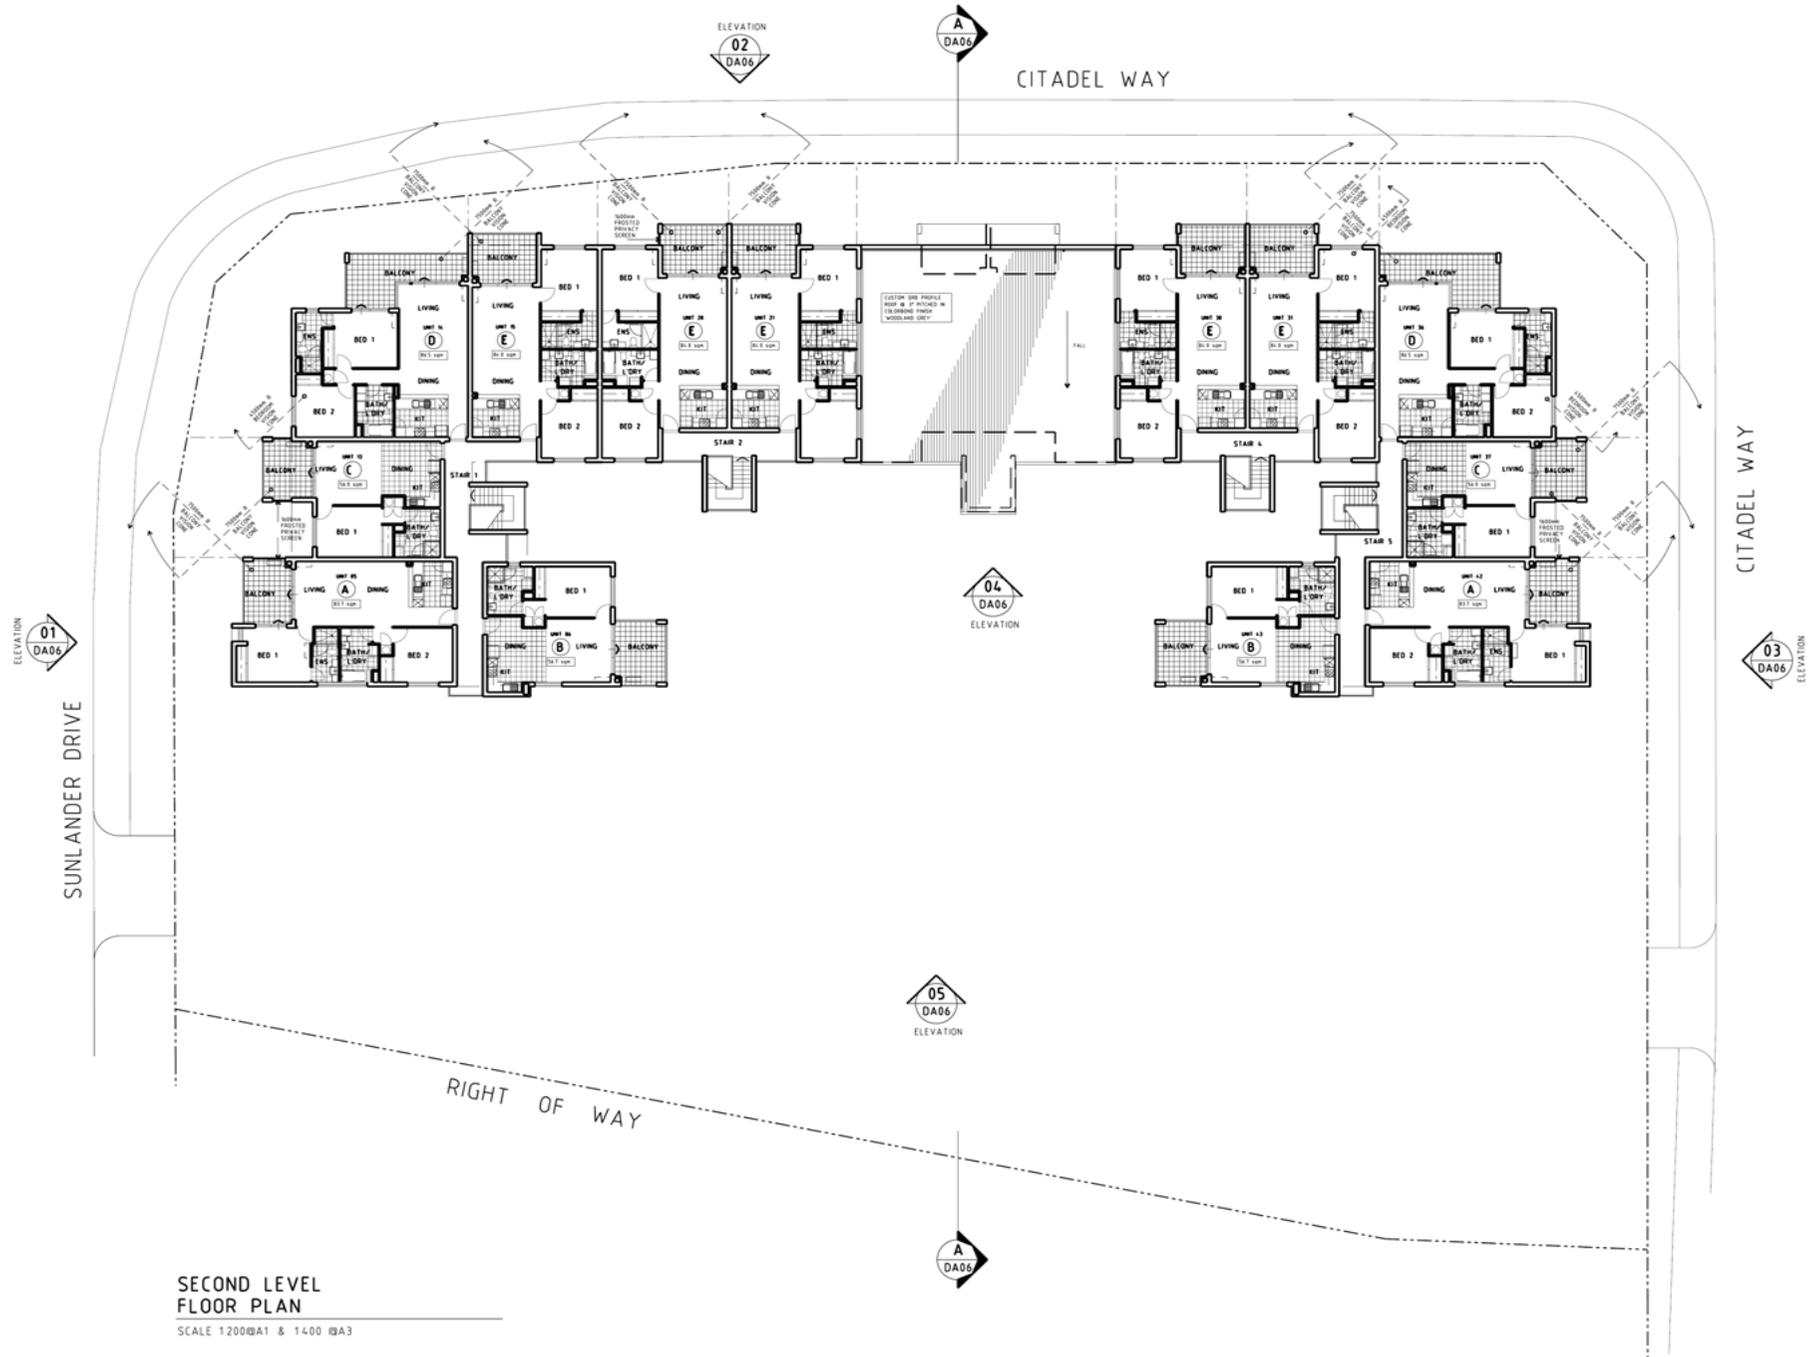

SECOND LEVEL FLOOR PLAN


SCALE 1:200 @A1 & 1:400 @A3

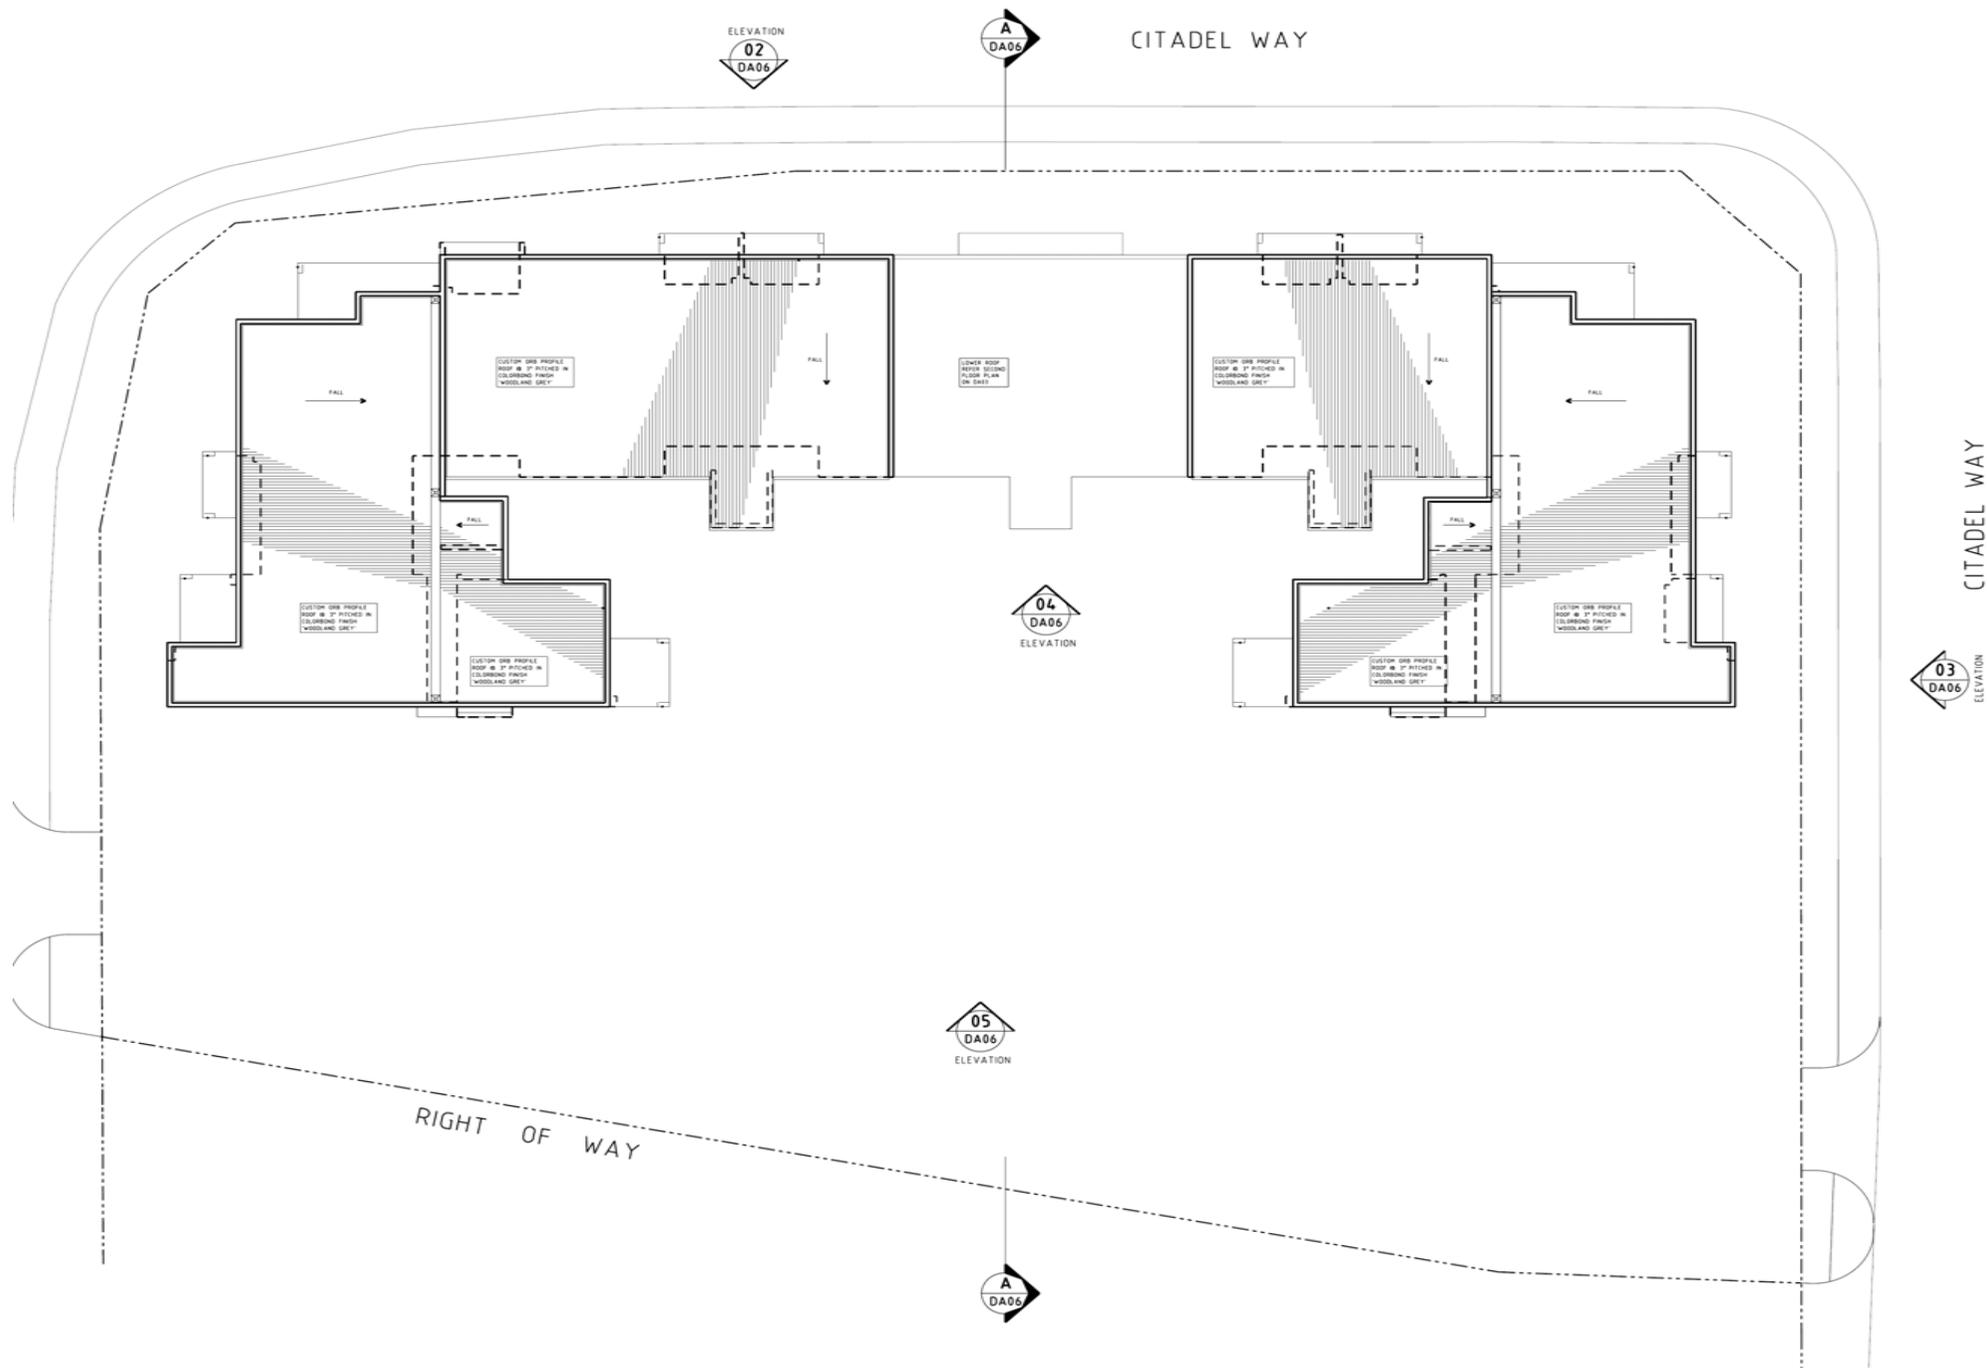

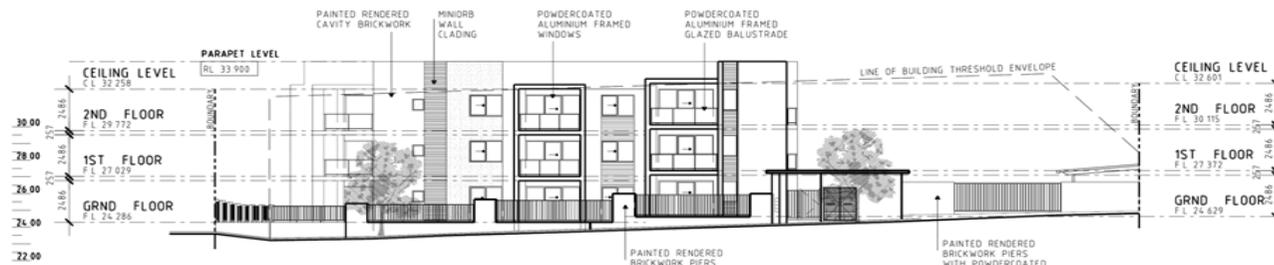

ELEVATION 01 (SUNLANDER DRIVE)

SCALE 1:200 @A1 & 1:400 @A3

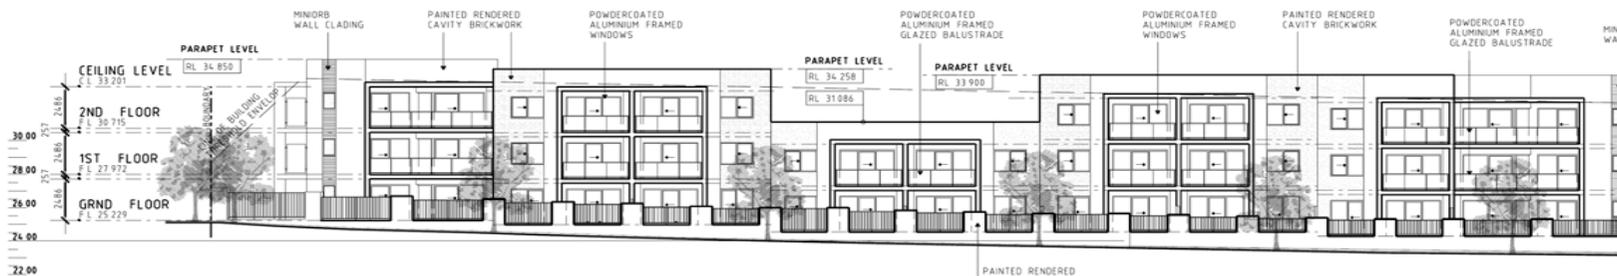



ELEVATION 02 (CITADEL WAY)

SCALE 1:200 @A1 & 1:400 @A3




ELEVATION 03 (CITADEL WAY)

SCALE 1:200 @A1 & 1:400 @A3

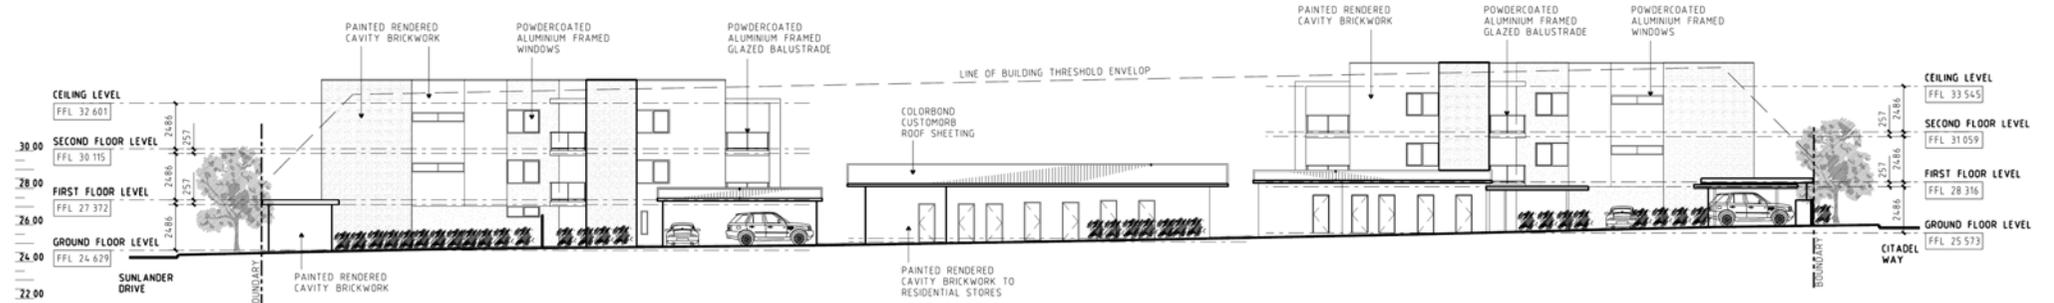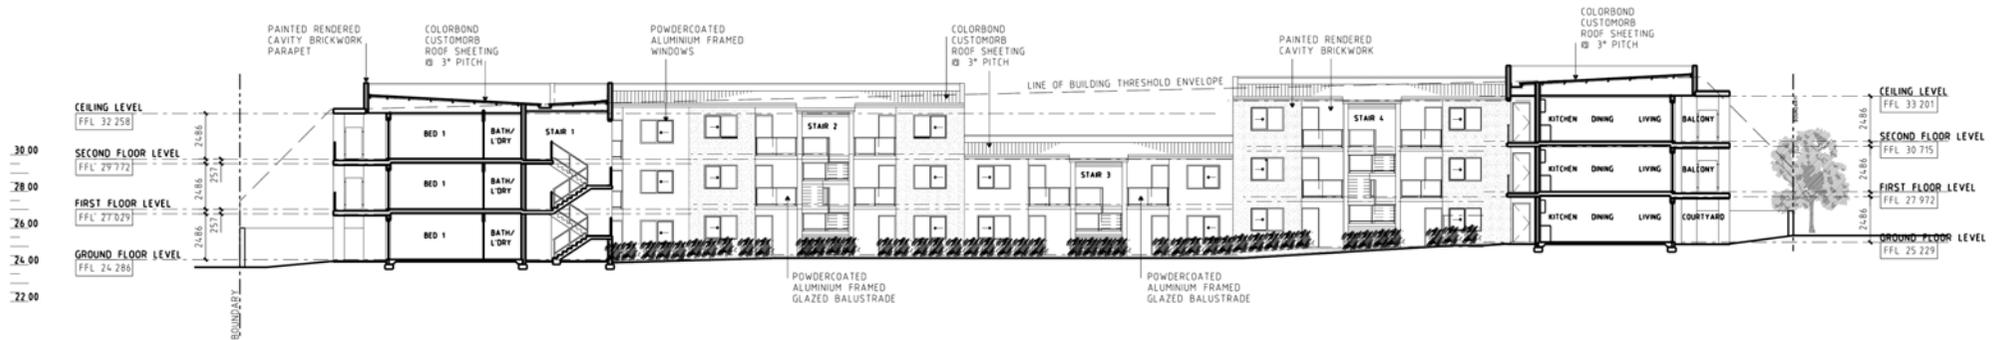




ELEVATION 05

SCALE 1200@A1 & 1400 @A3

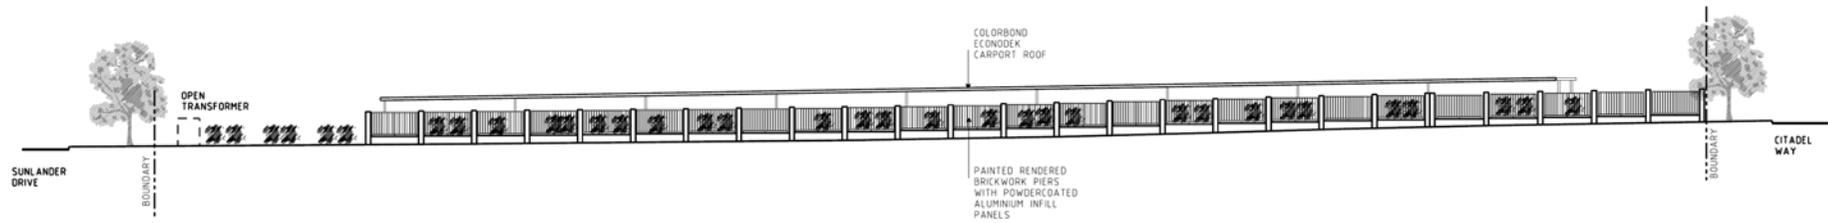

ELEVATION 06 - RIGHT OF WAY

SCALE 1200@A1 & 1400 @A3

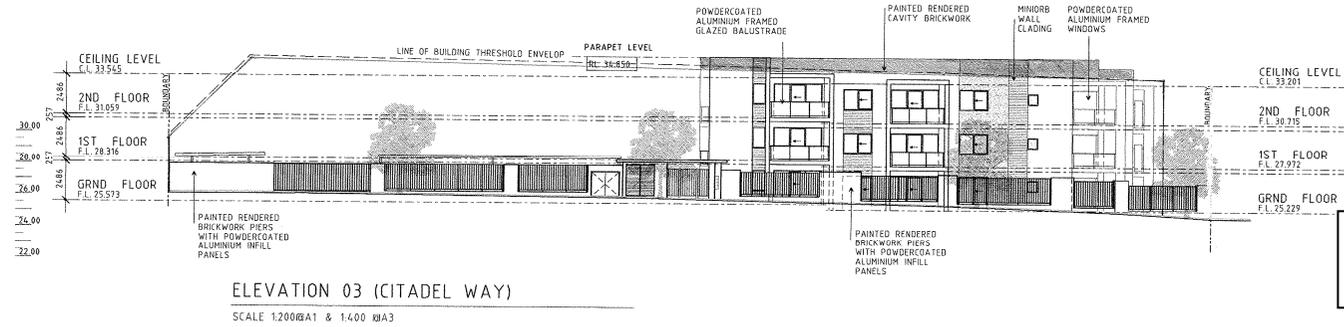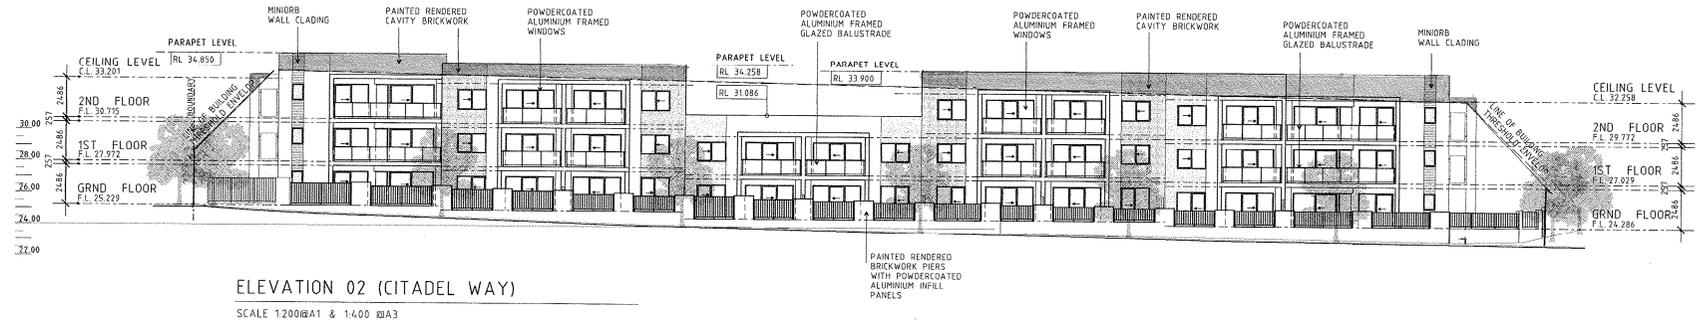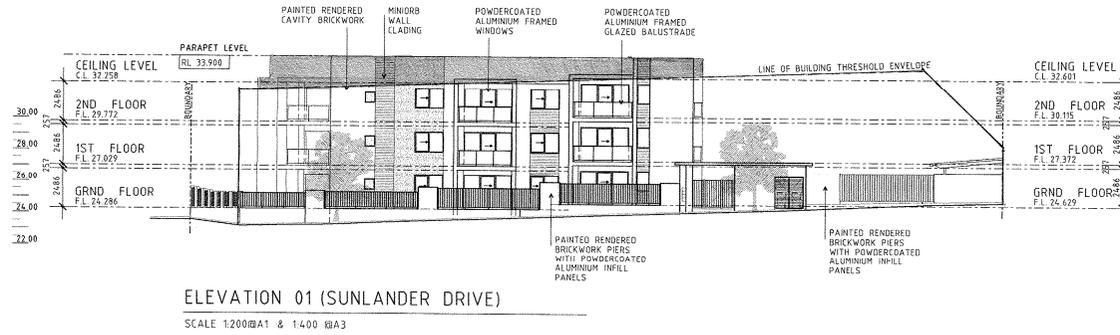

Projections through Building Threshold Envelope



Citadel Way (North)



Sunlander Drive (West)

