


| | | |
|--|---|------------|
| ST LUKE'S CATHOLIC PRIMARY SCHOOL WOODVALE. | DRAWING: PROPOSED RETAINING WALLS ADJACENT TO TENNIS COURTS. | DWG A02 |
| | SCALE: 1:200 DATE: MARCH 2012 | DWG N° |
| | TERRY FARRELL ARCHITECT E: info@canopydesigns.com.au. | 2 OF 6 |

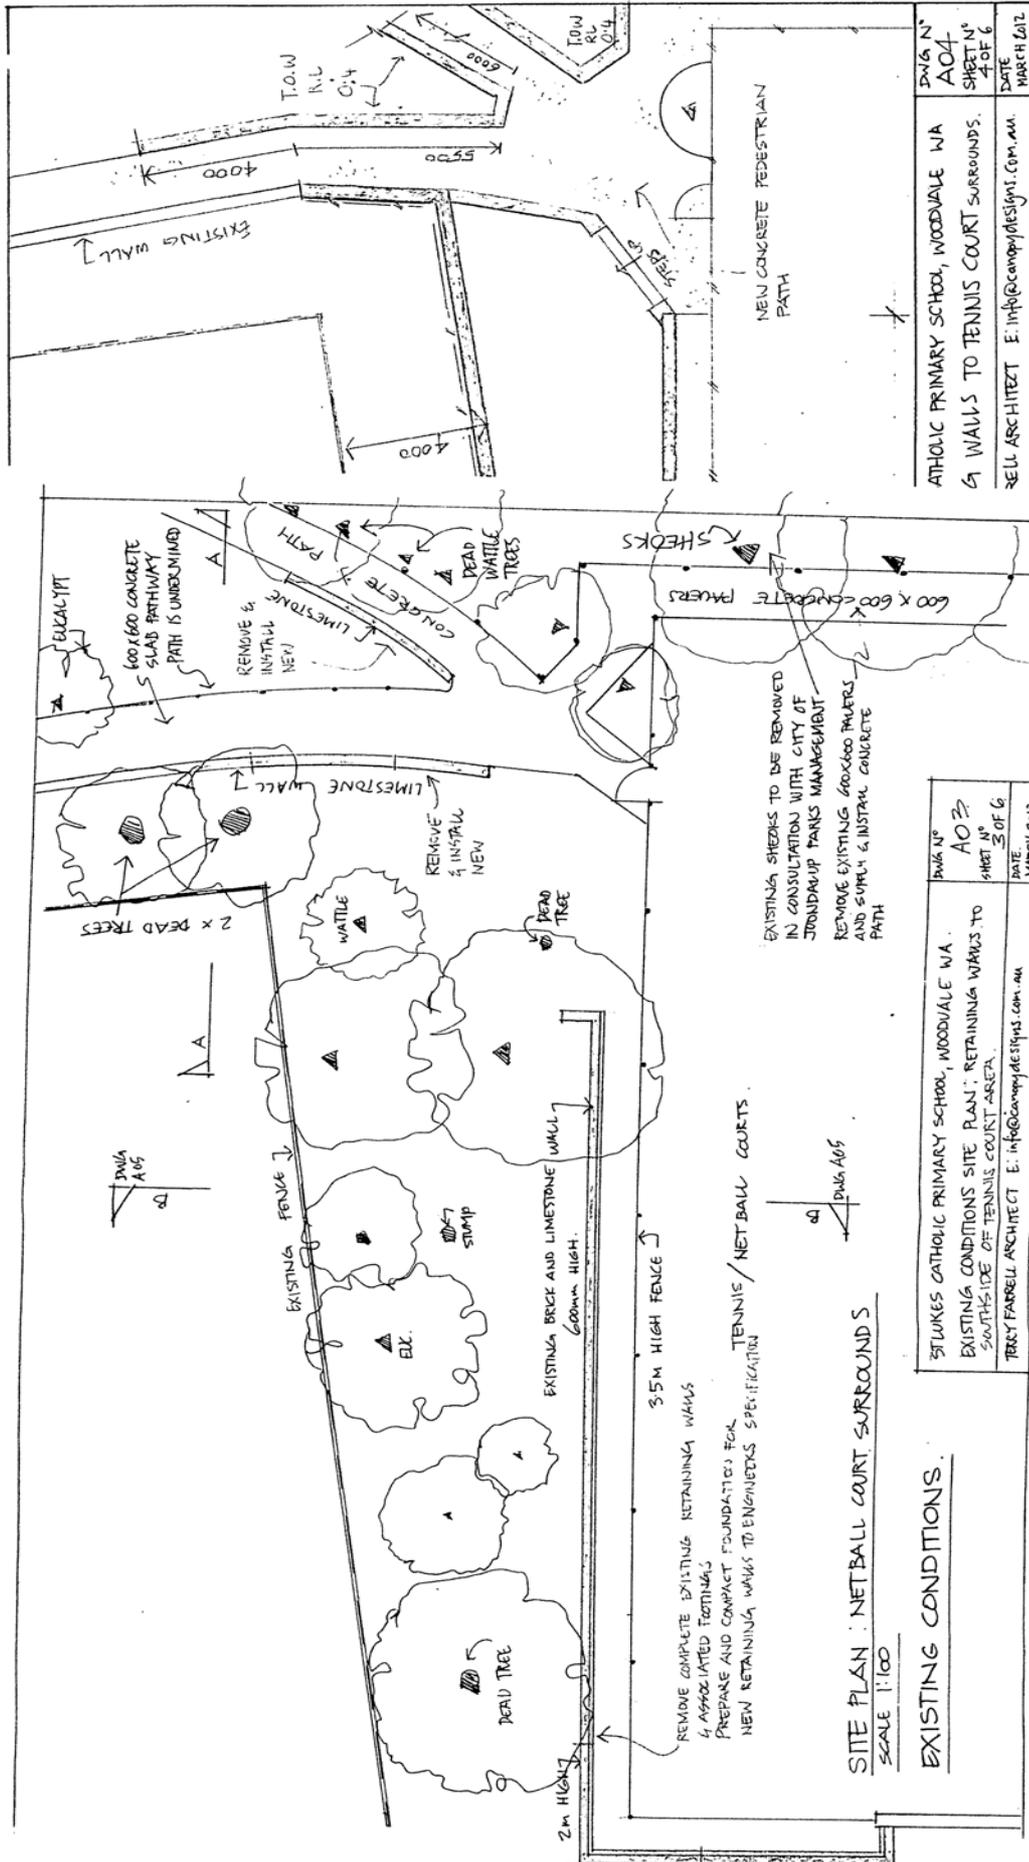

| | |
|---|------------|
| DWG NO | A04 |
| SHEET NO | 4 OF 6 |
| DATE | MARCH 2012 |
| ATHOLIC PRIMARY SCHOOL, WOODVALE WA | |
| WALLS TO TENNIS COURT SURROUNDS. | |
| RELL ARCHITECT E: info@rellarchitect.com.au | |

| | |
|--|------------|
| DWG NO | A03 |
| SHEET NO | 5 OF 6 |
| DATE | MARCH 2012 |
| STLUKES CATHOLIC PRIMARY SCHOOL, WOODVALE WA | |
| EXISTING CONDITIONS SITE PLAN: RETAINING WALLS TO SOUTH-SIDE OF TENNIS COURT AREA. | |
| TERRY FARRELL ARCHITECT E: info@terryfarrell.com.au | |

SITE PLAN: NETBALL COURT SURROUNDS
SCALE 1:100

EXISTING CONDITIONS:

REMOVE COMPLETE EXISTING RETAINING WALLS
& ASSOCIATED FOOTINGS
PREPARE AND CONSTRUCT FOUNDATIONS FOR
NEW RETAINING WALLS TO ENGINEERS SPECIFICATION

TENNIS / NETBALL COURTS

EXISTING SHEEDS TO BE REMOVED
IN CONSULTATION WITH CITY OF
STONDAUP PARKS MANAGEMENT
REMOVE EXISTING 600x600 PAVERS
AND SUPPLY & INSTALL CONCRETE
PATH

EXISTING BRICK AND LIMESTONE WALL
600mm HIGH

3.5M HIGH FENCE

2m HIGH

EXISTING FENCE

INVA A 05

DWG A03

2 x DEAD TREES

STAMP

EXK.

DEAD TREE

DEAD TREE

WATTLE

DEAD WATTLE TREES

REMOVE & INSTALL NEW LIMESTONE

600x600 CONCRETE SLAB PATHWAY

PATH IS UNDERMINED

EXISTING WALL

NEW CONCRETE PEDESTRIAN PATH

EXISTING WALL

4000

5500

T.O.W

IN.L

0.4

4000

4000

4000

4000


4000

4000

4000

4000

4000

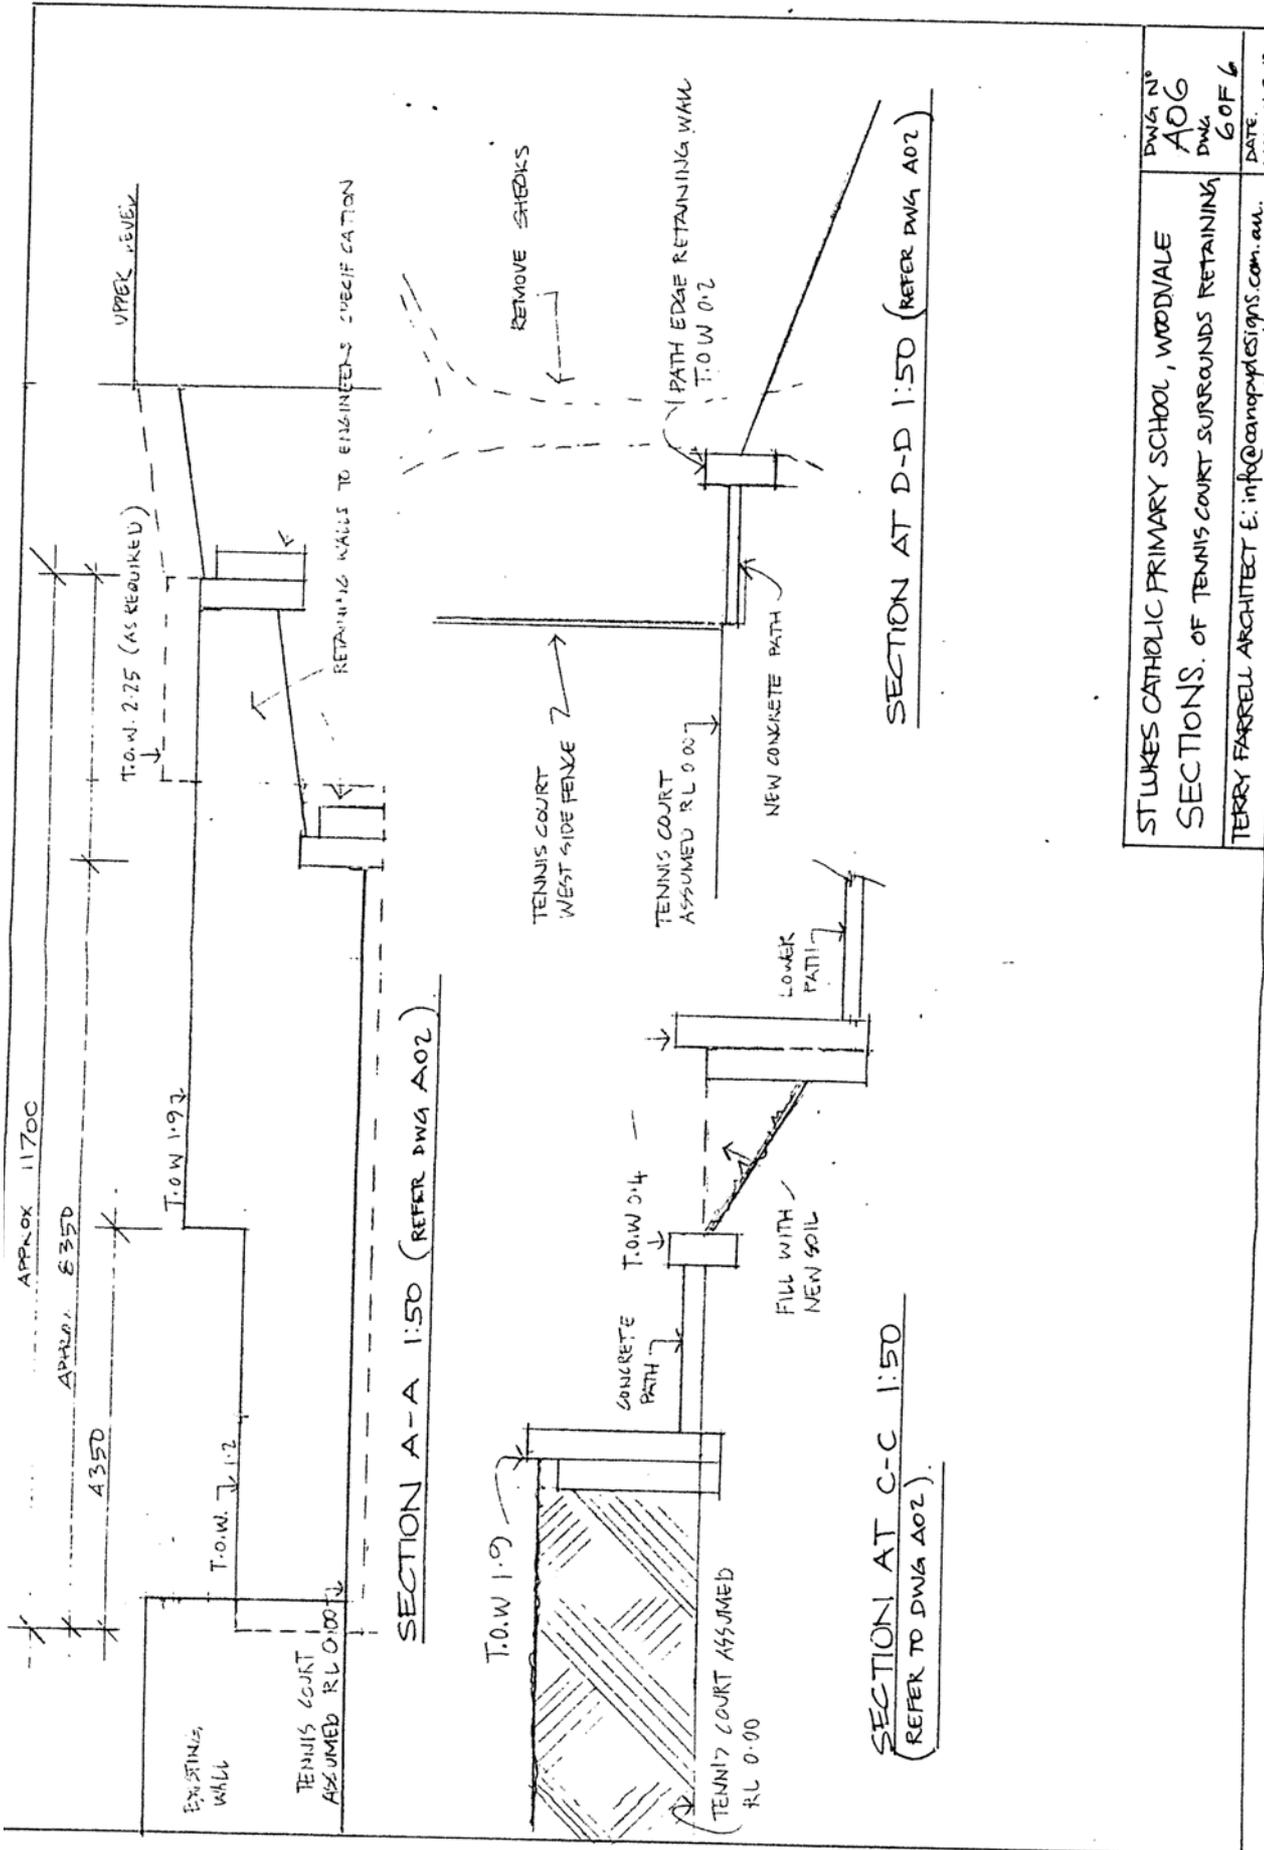

| | |
|--|--------------------------------|
| STUKES CATHOLIC PRIMARY SCHOOL, WOODVALE SECTIONS OF TENNIS COURT SURROUNDS RETAINING | DWG NO A06 DWG 6 OF 6 |
| TERRY FARRELL ARCHITECT E: info@canopydesigns.com.au. | DATE MARCH 2017 |