




PROPOSED SITE PLAN
SCALE 1:200 @ A3

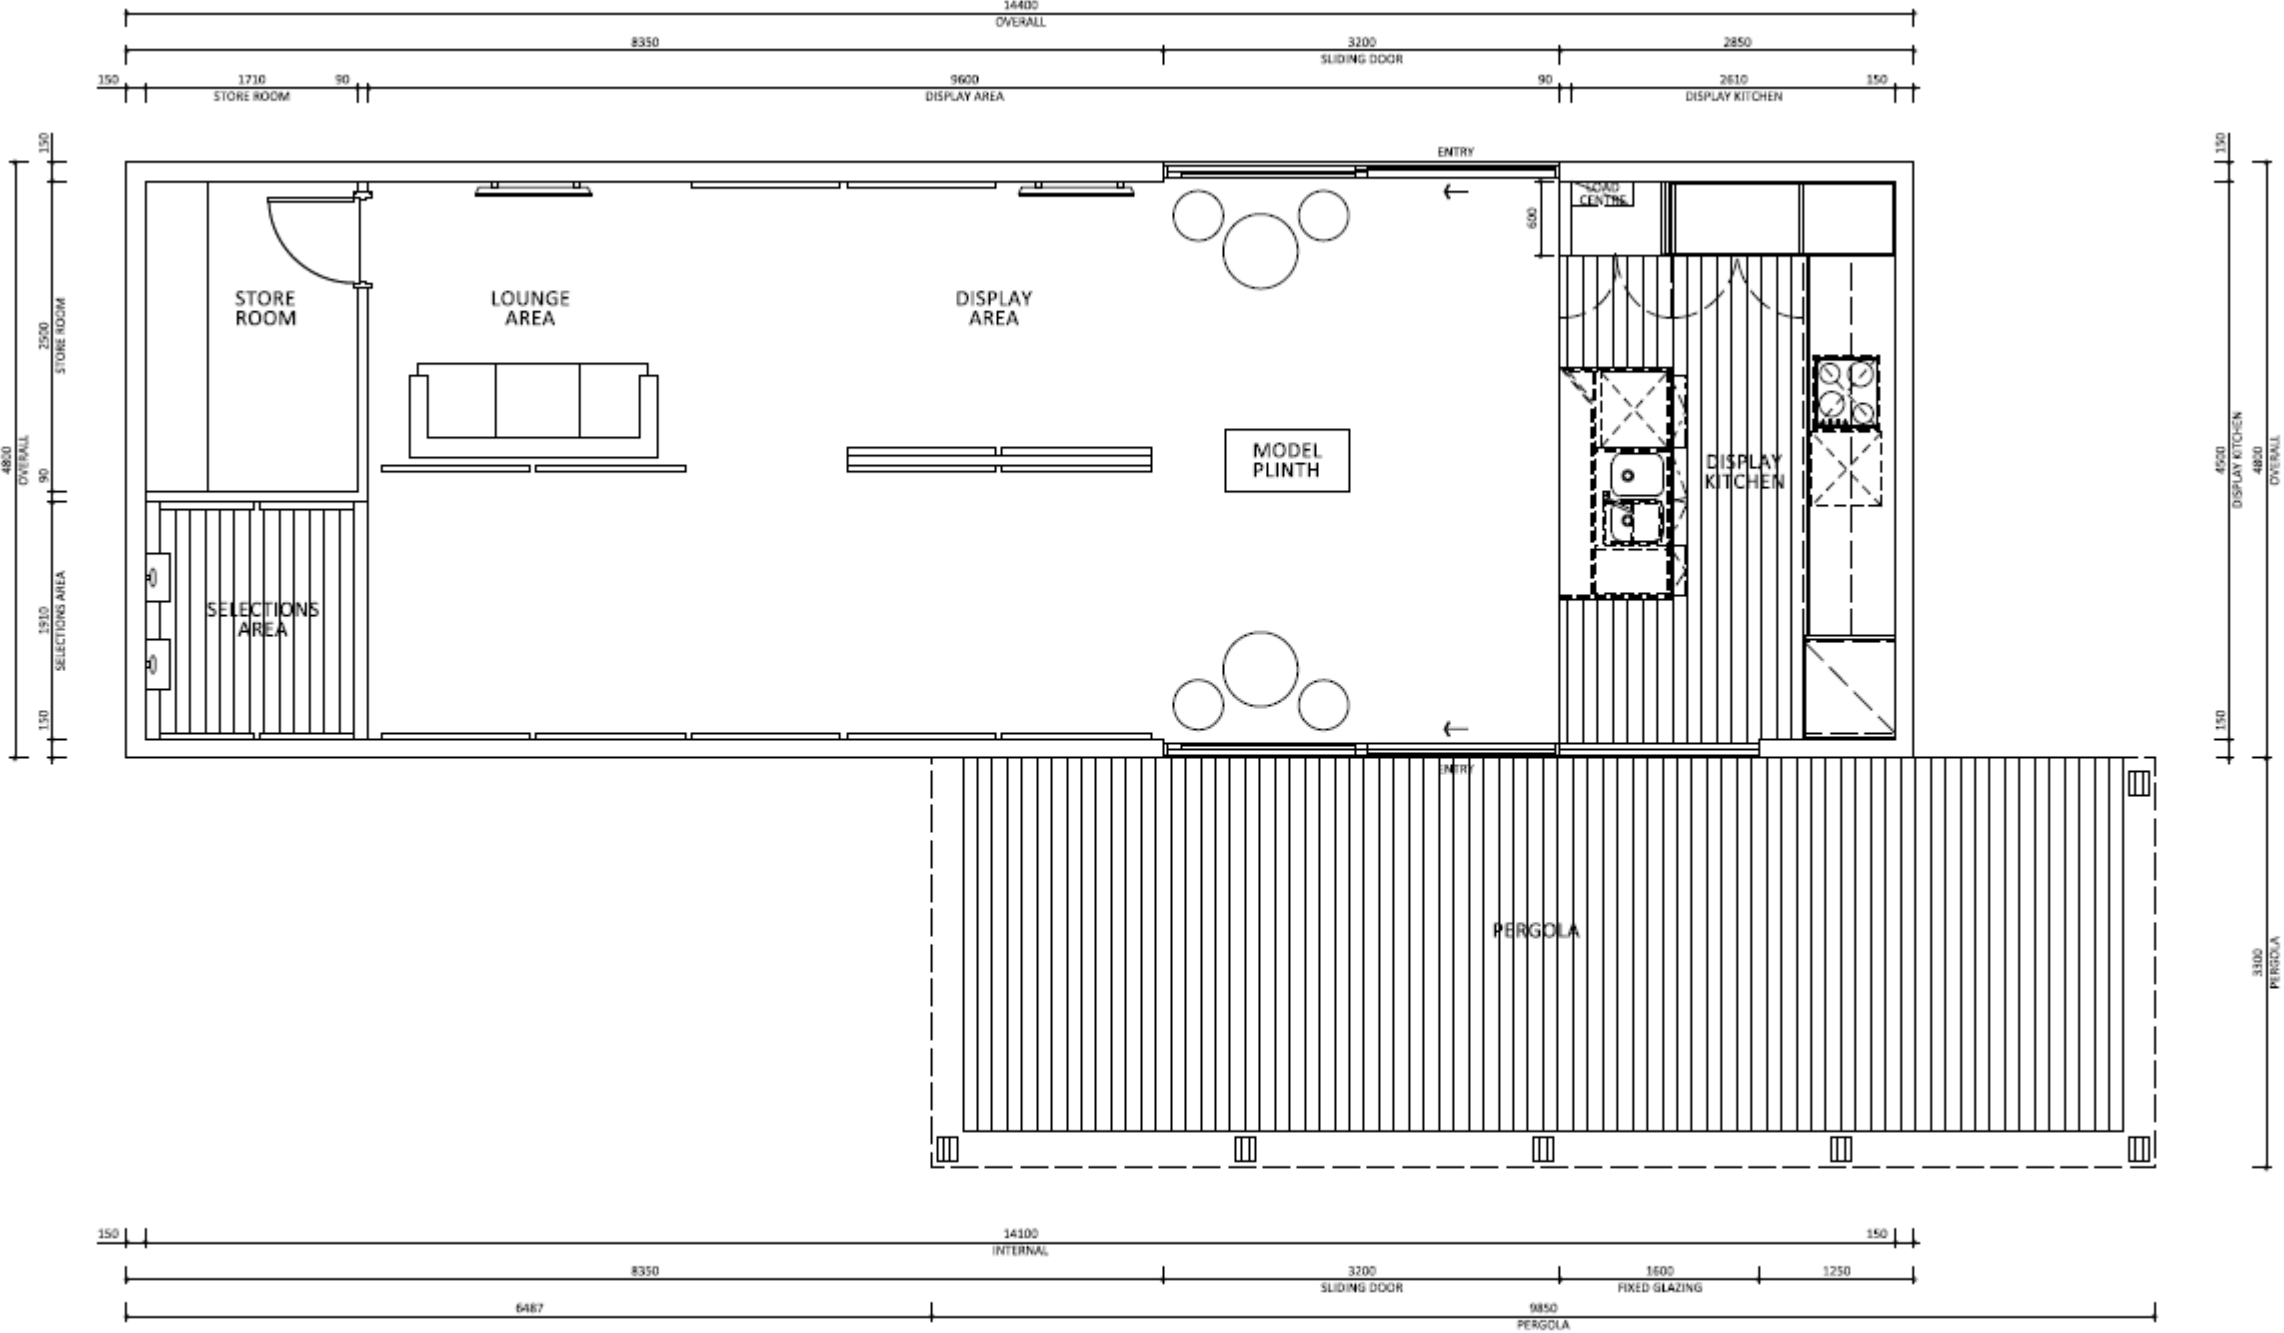


FLOOR PLAN
SCALE 1:50 @ A3

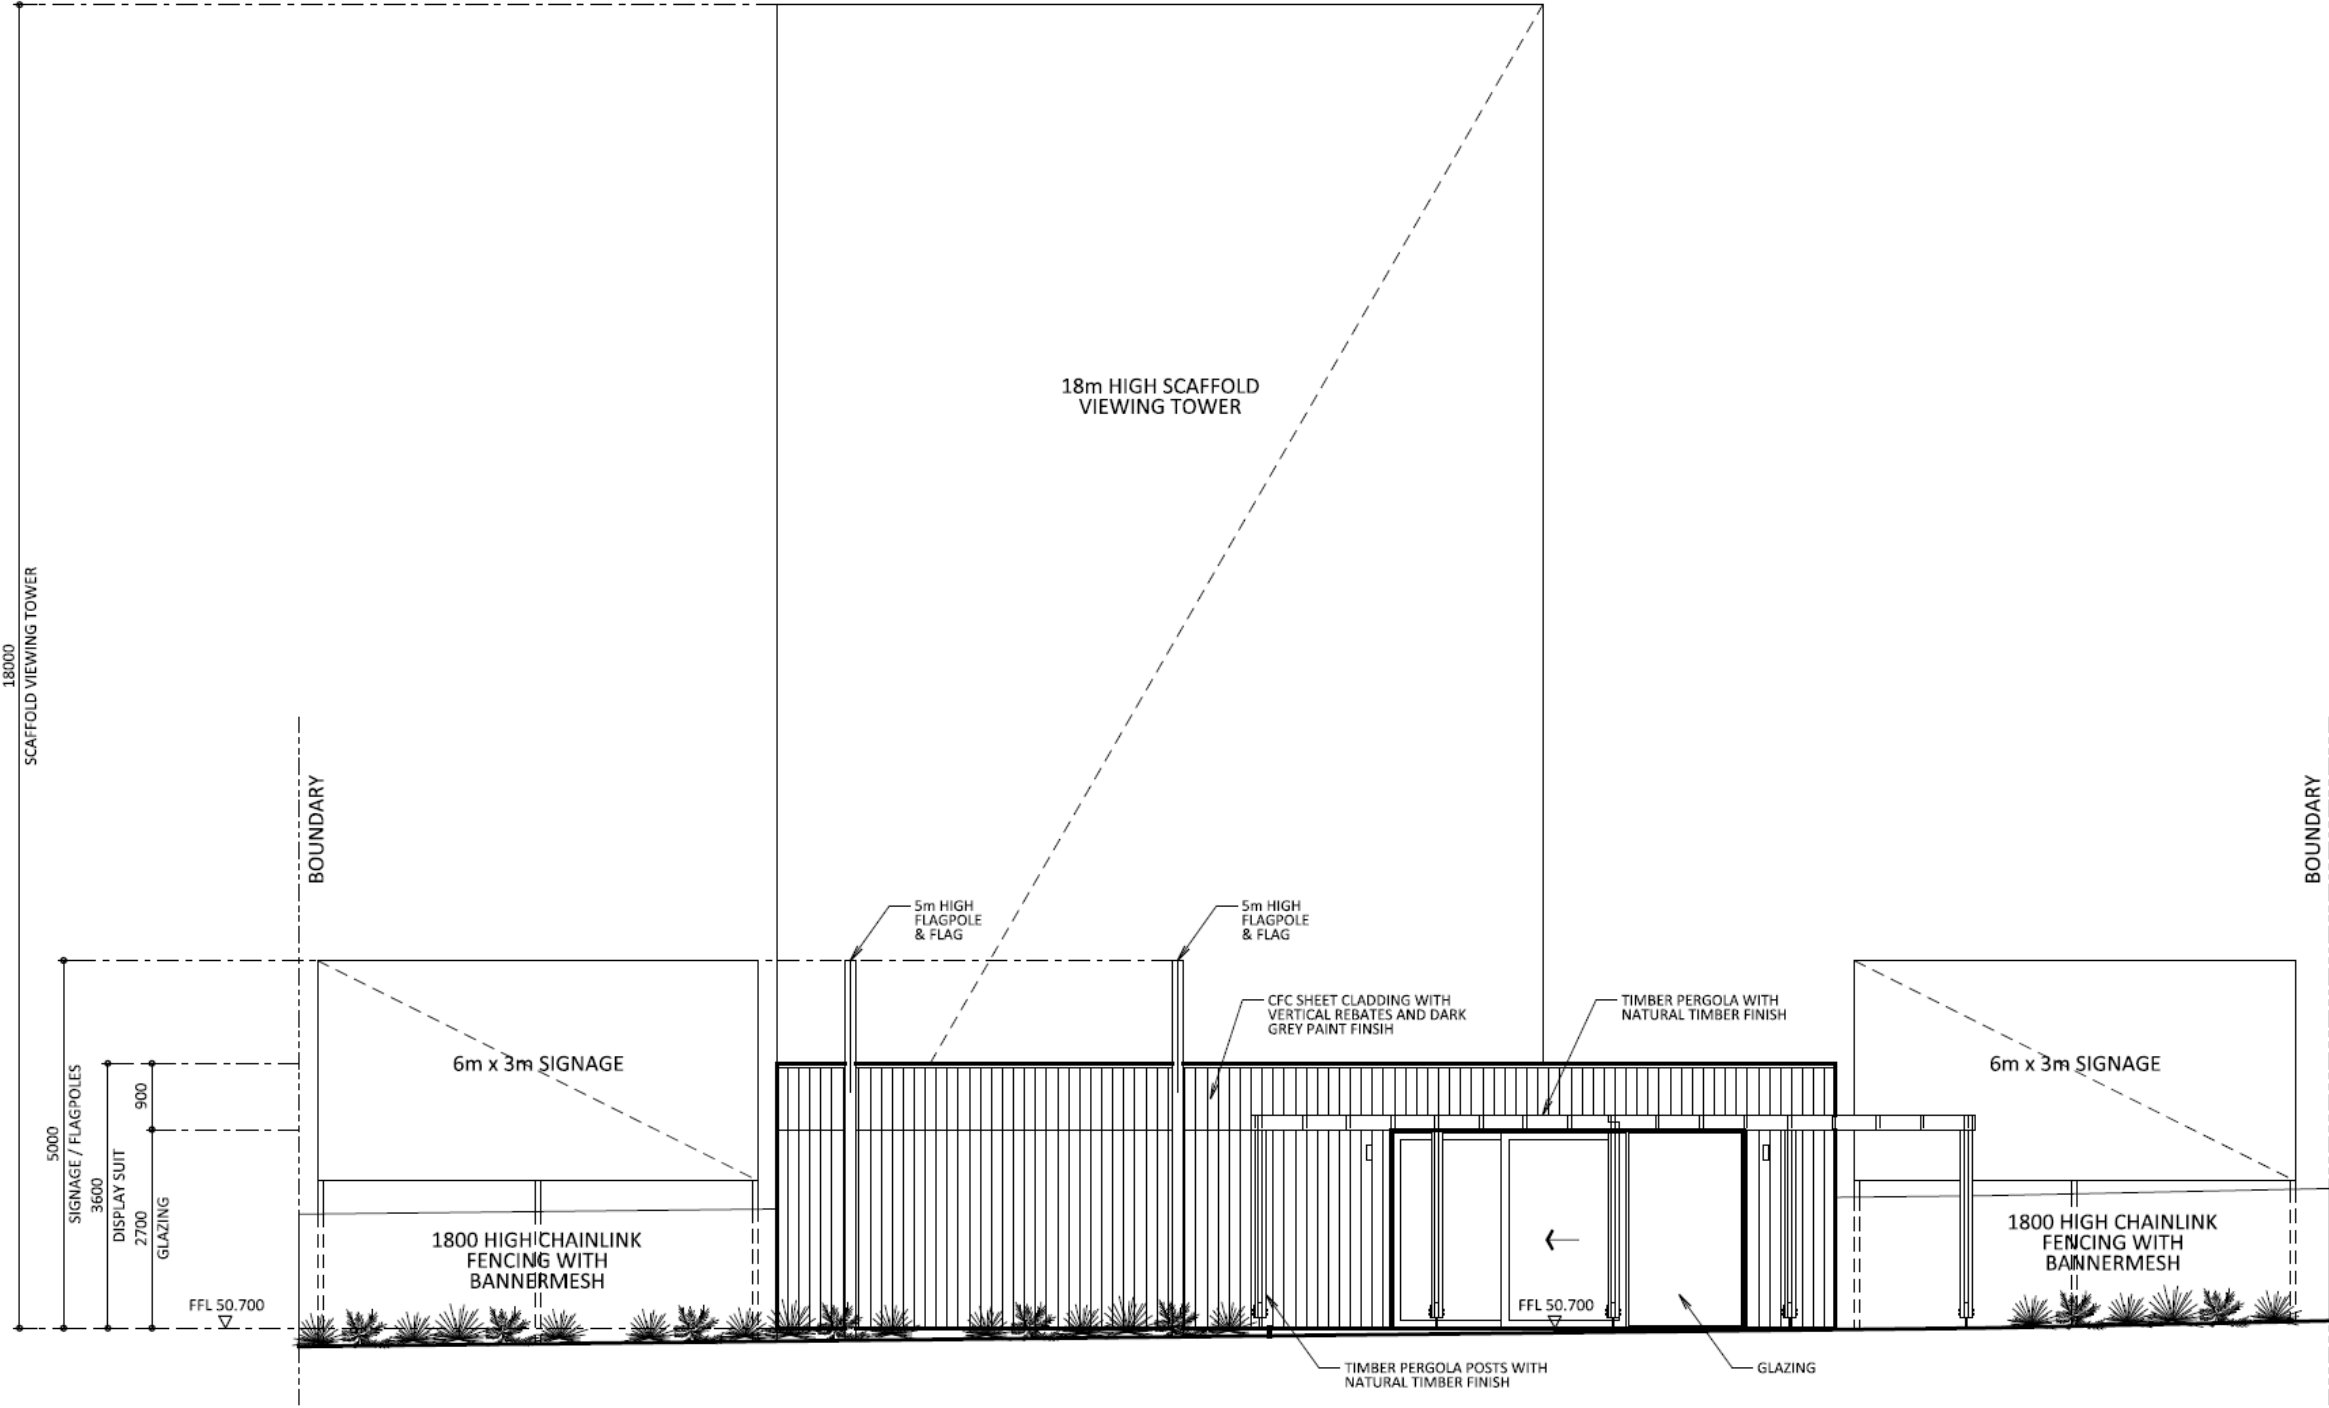

GRAND BOULEVARD STREET ELEVATION
SCALE 1:100 @ A3

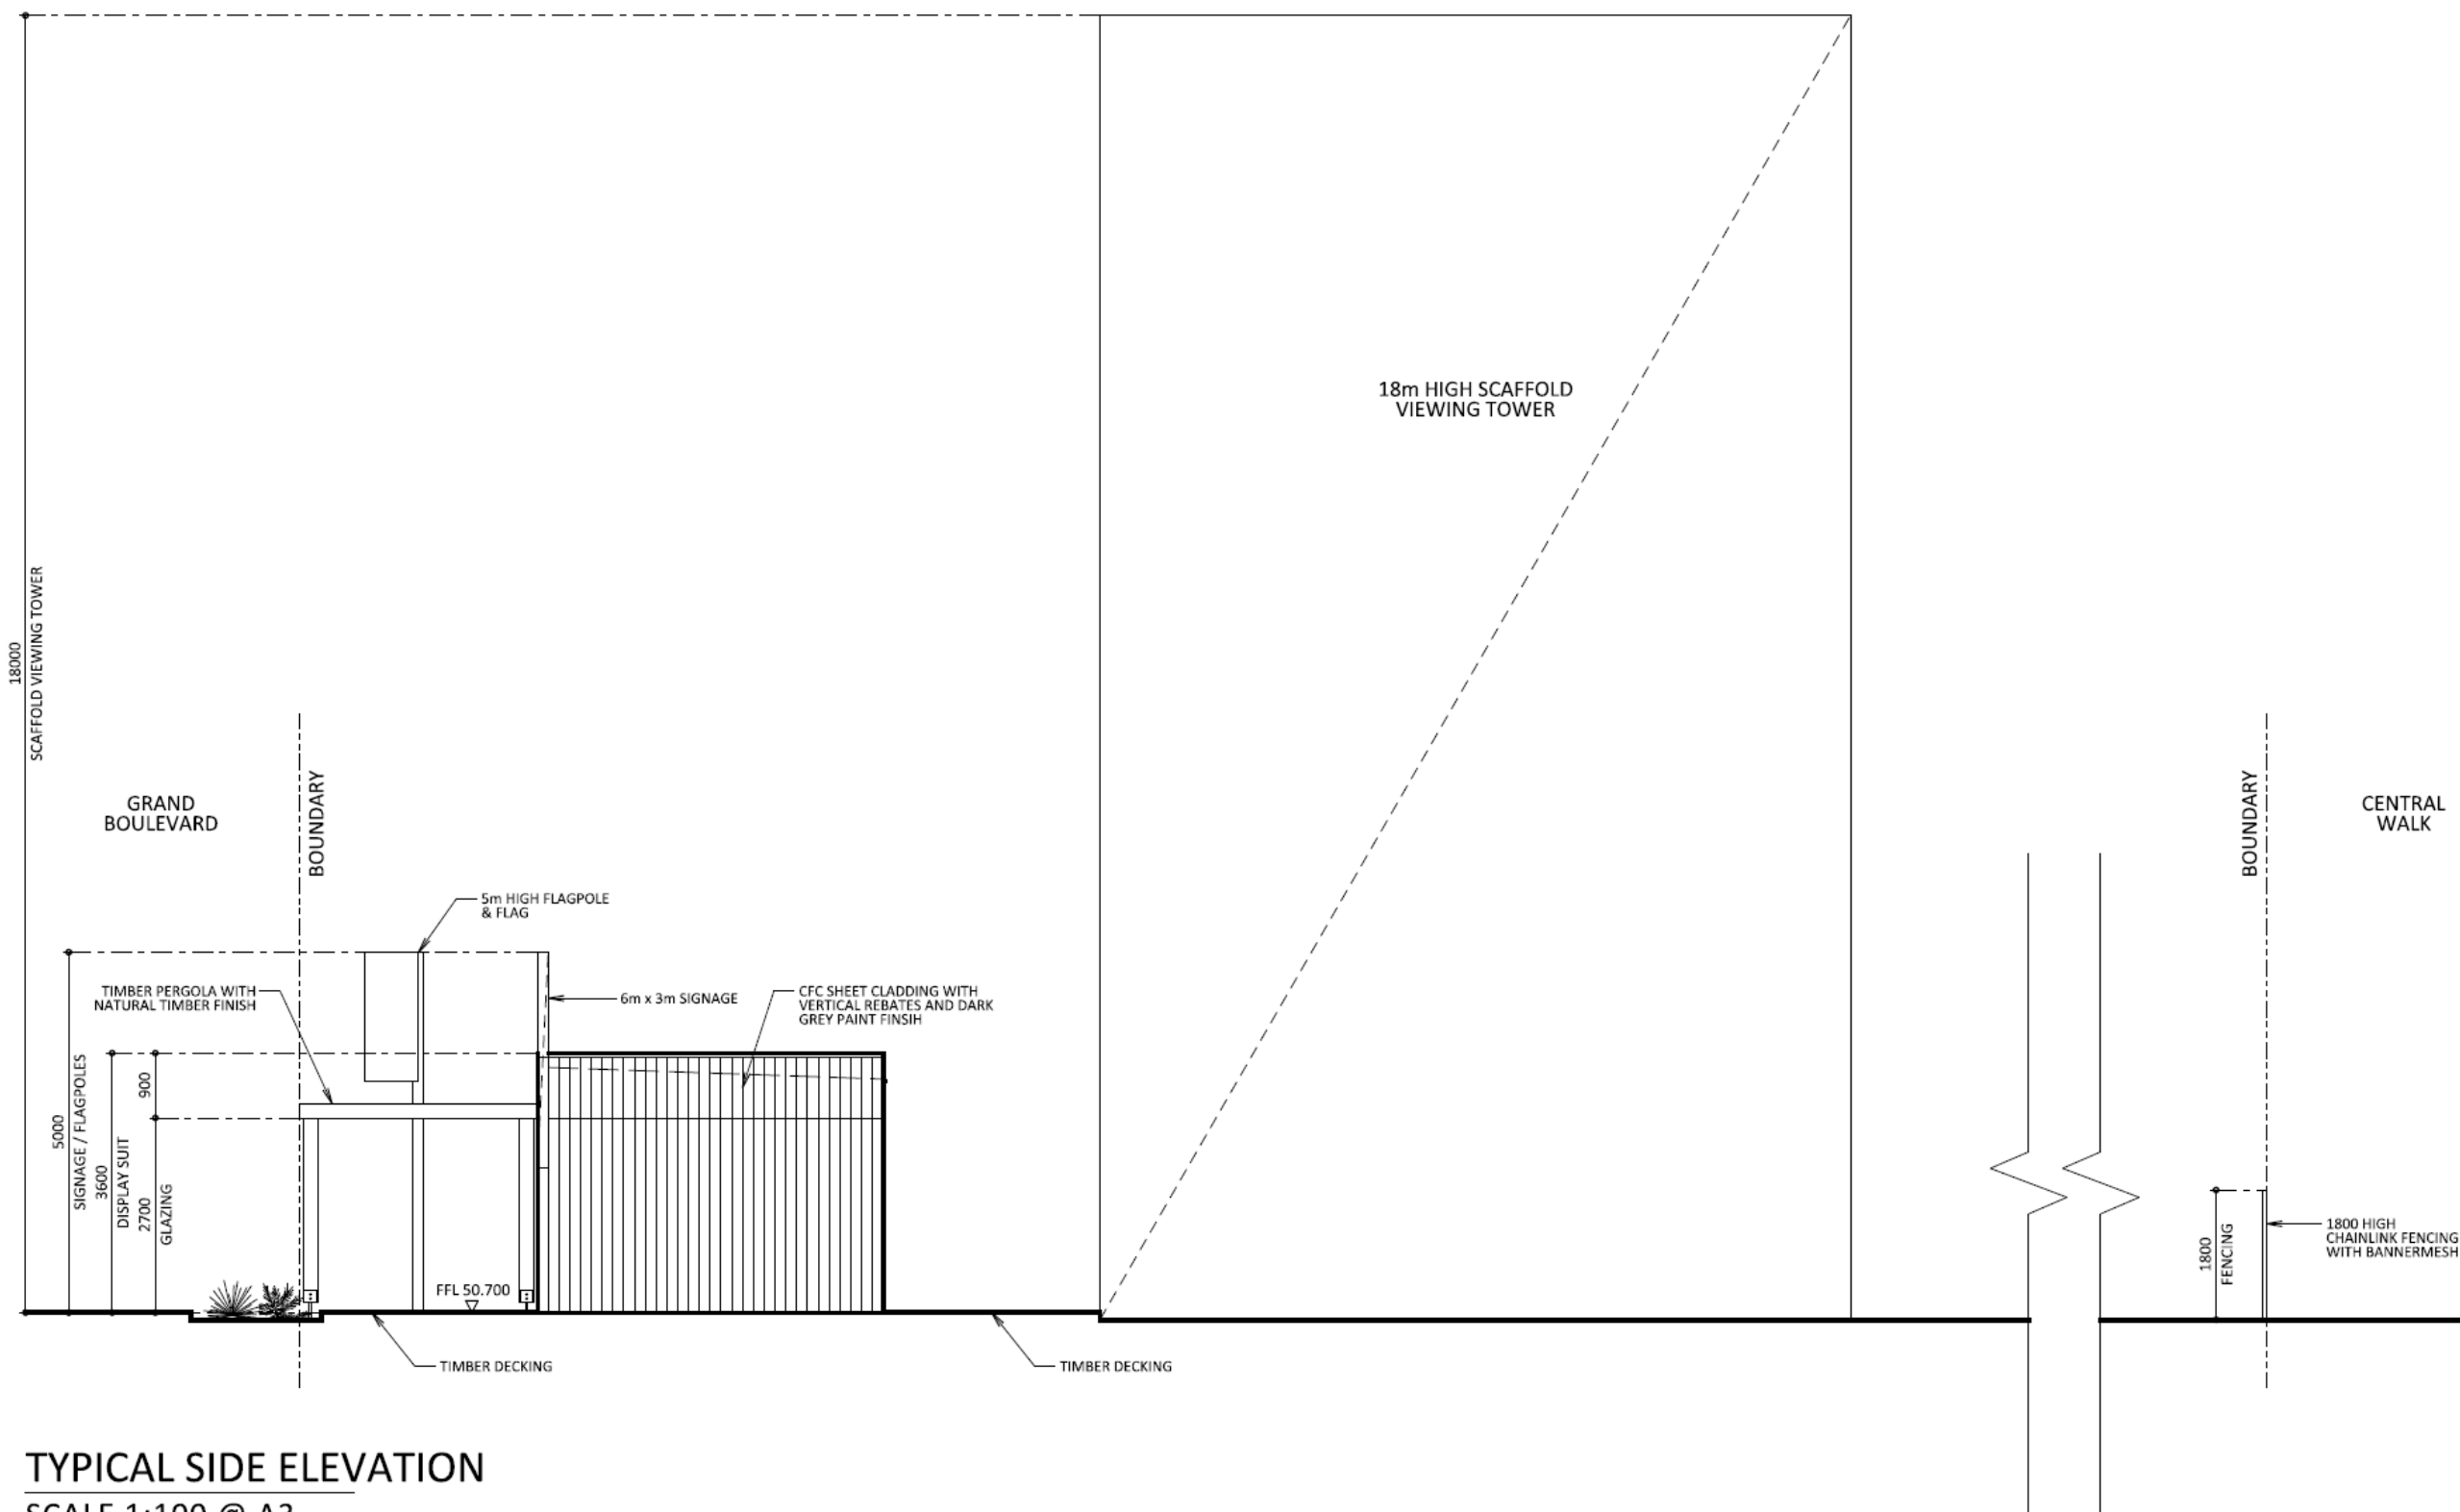

TYPICAL SIDE ELEVATION
SCALE 1:100 @ A3

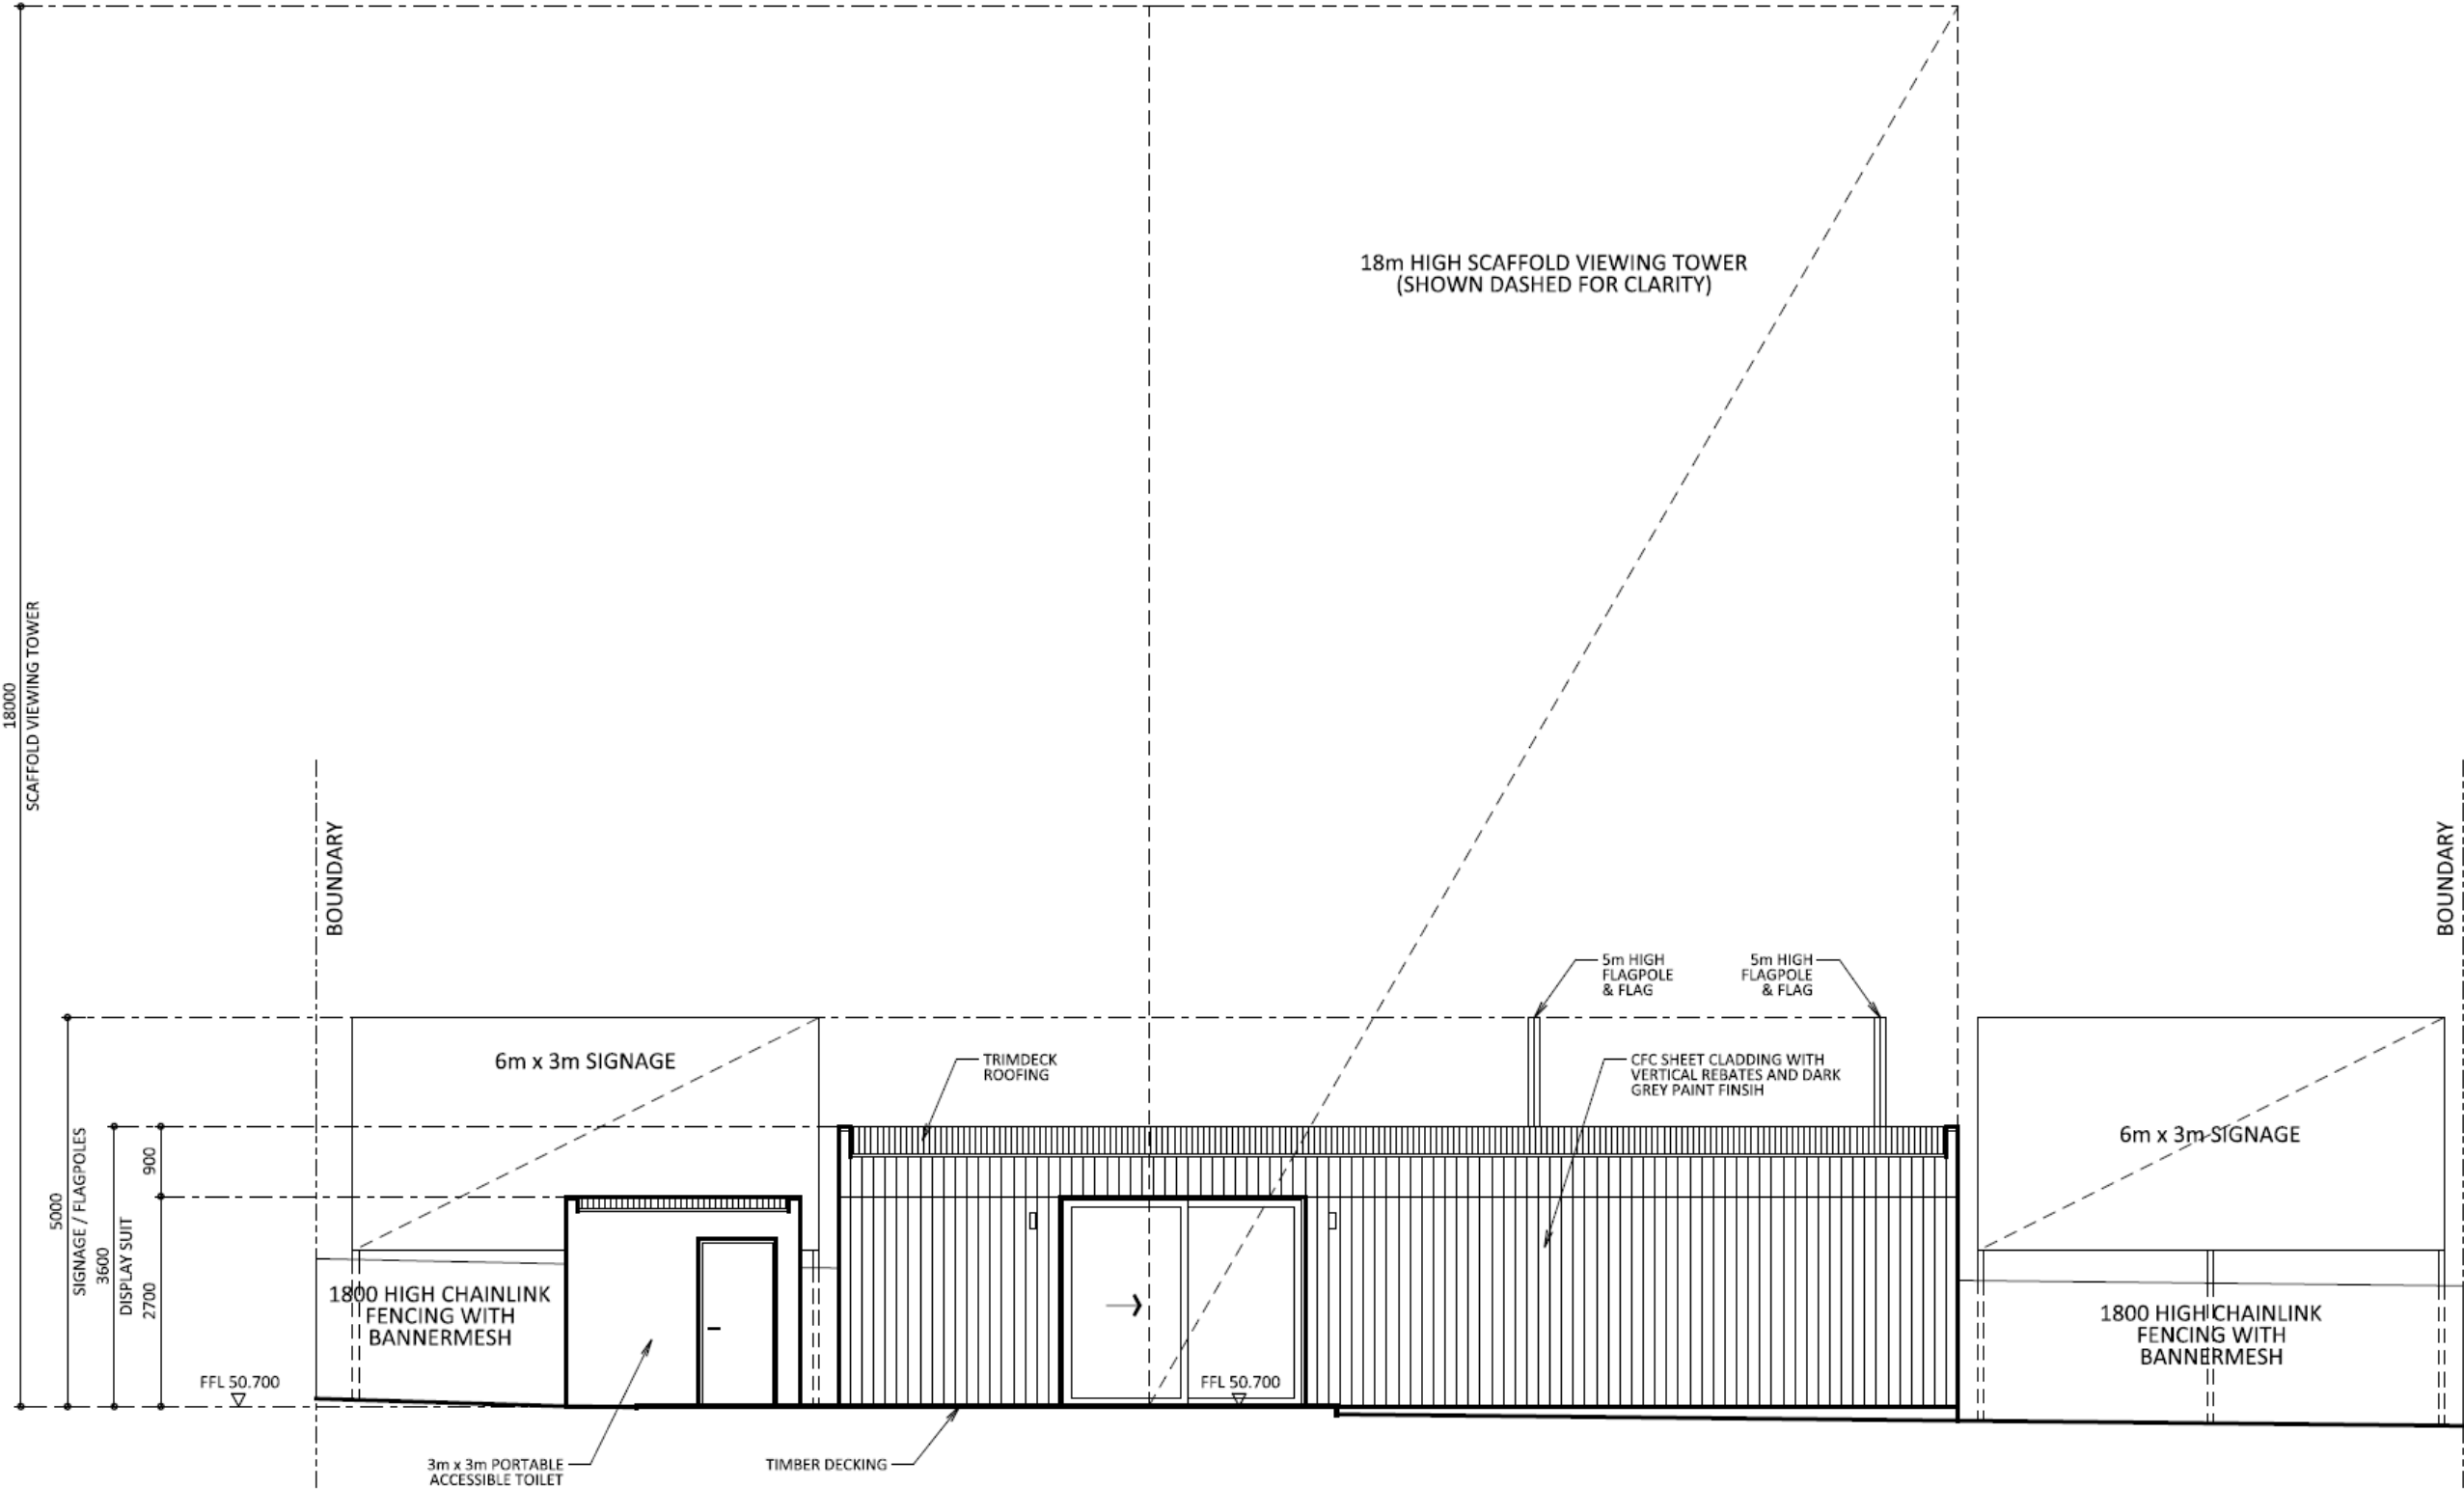

REAR ELEVATION
SCALE 1:100 @ A3



Indicative hoarding sign



Indicative hoarding sign



Scaffolding tower