

DISCLAIMER: While every care is taken to ensure the accuracy of this data, the City of Joondalup makes no representations or warranties about its accuracy, completeness or suitability for any particular purpose and disclaims all liability for all expenses, losses, damages and costs which you might incur as a result of the data being inaccurate or incomplete in any way and for any reason.

**Location Plan
Reserve 38081 and
Reserve 47094**

21/01/2016

1:1800



Legend

 Clubroom additions

 Existing clubrooms



| REV | DATE | REMARKS | REV | DATE | REMARKS |
|-----|----------|----------------|-----|------|---------|
| 0 | 22.01.16 | Land Excldeion | 4 | | |
| 1 | | | 5 | | |
| 2 | | | 6 | | |
| 3 | | | 7 | | |

DRAWING TITLE:
FLOOR PLAN OVERVIEW

THIS DRAWING TO BE PLOTTED ON A1 SIZE PAPER - DO NOT SCALE. IF IN DOUBT ENQUIRE WITH ASSET MGT 9450342

PROJECT:
KINGSLEY CLUBROOMS
REFURBISHMENT

68 KINGSLEY DRIVE, KINGSLEY WA 6026

City of Joondalup
Asset Management

PO Box 21, Joondalup
Western Australia, 6919
Telephone: (08) 9430 4000
Facsimile: (08) 9300 1363




DATE: DEC. 13
SCALE: NTS
DRAWN: D.S
CHKD/APPRVD:

BUILDING No: **2065**
DRAWING No: **A 2.03**

BUILDING NAME:
KINGSLEY MEMORIAL
CLUBROOMS

REV No: **0**

THIS DRAWING IS THE PROPERTY OF "THE CITY OF JOONDALUP ASSET MANAGEMENT" AND MAY NOT BE COPIED OR USED WITHOUT CONSENT. CHECK ALL DIMENSIONS BEFORE FABRICATION, AGAINST ON SITE DIMENSIONS.

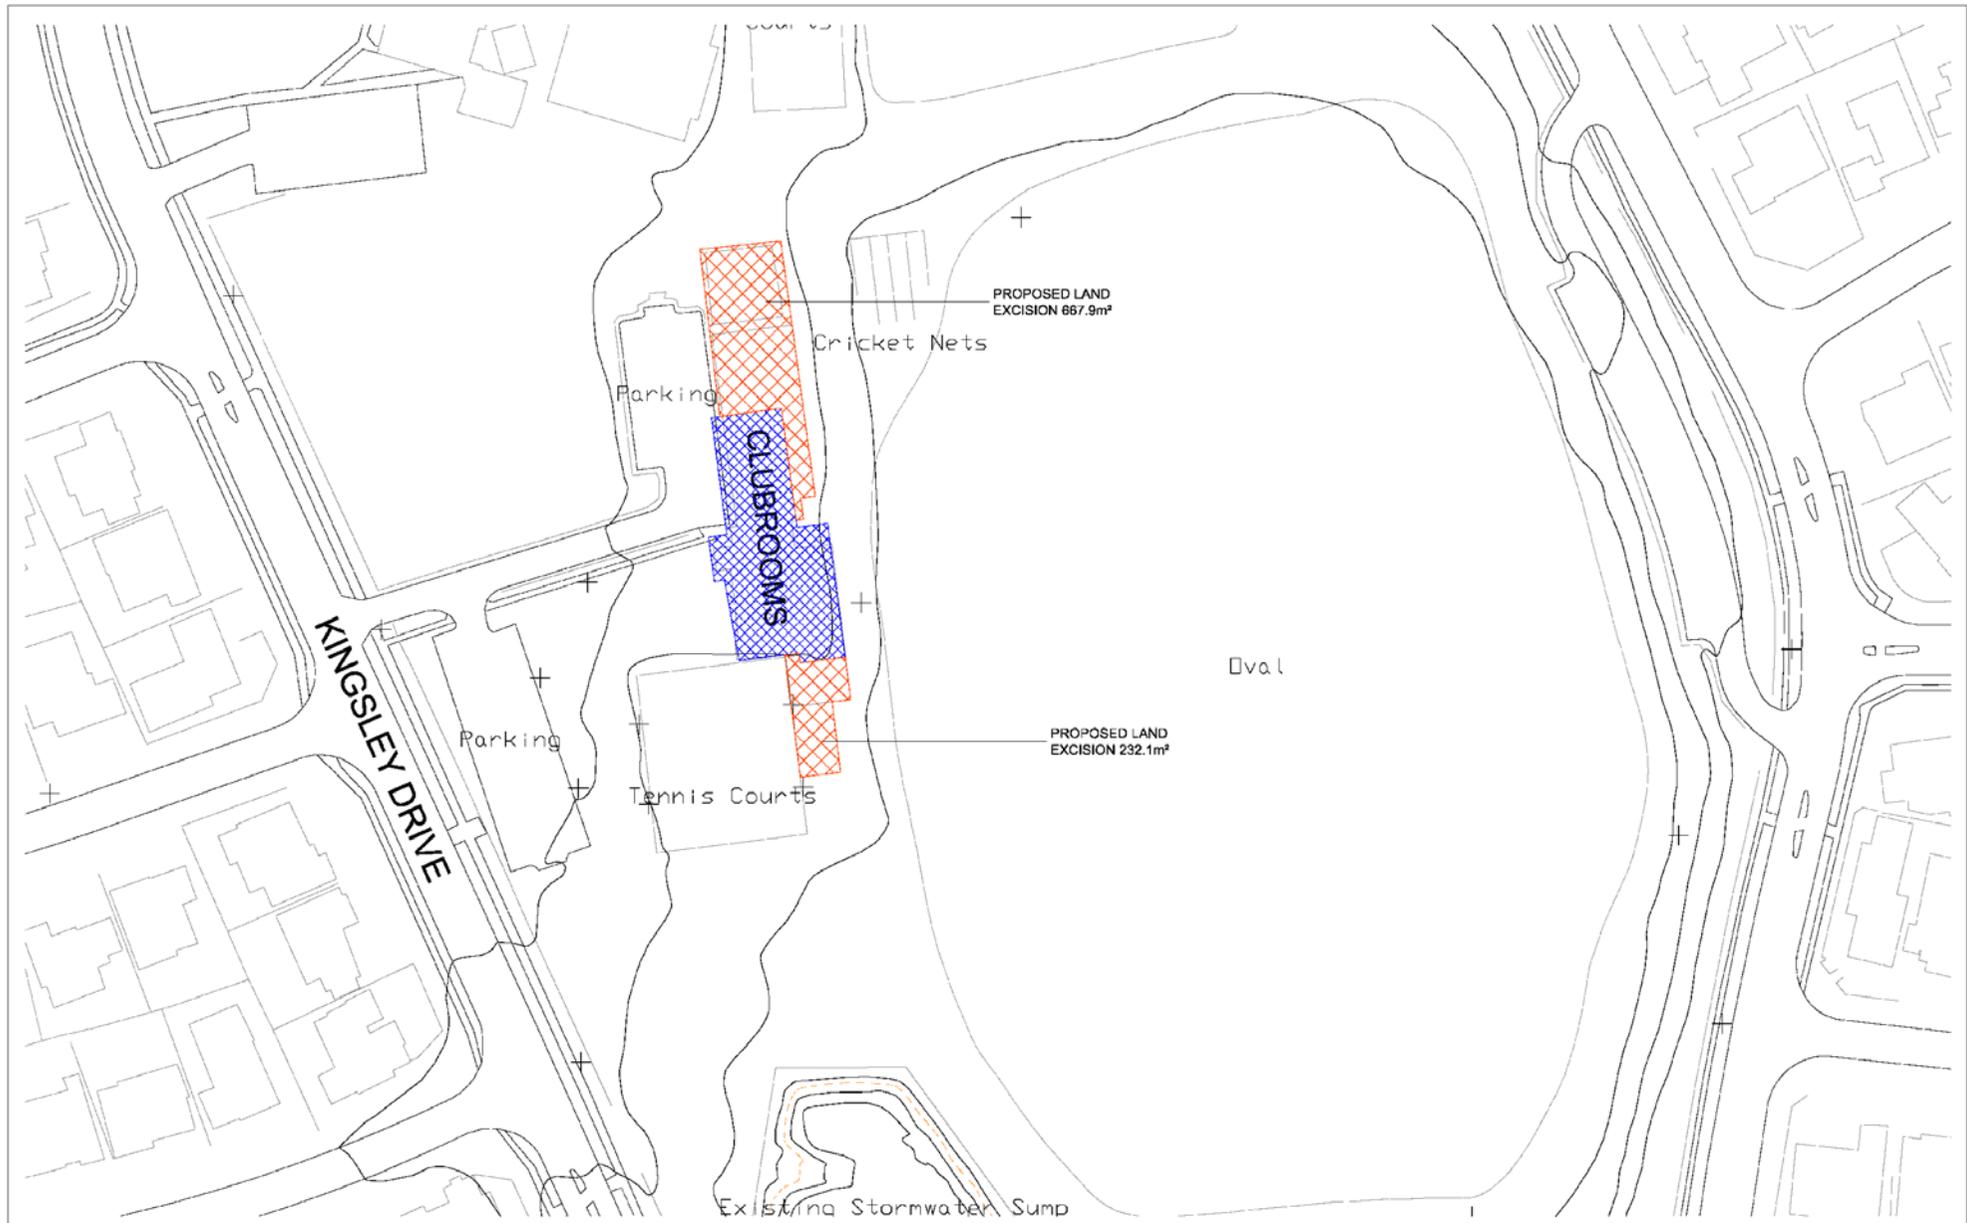

| | | | | | | |
|--|--|--|--|---|--|--|
| <p>THIS DRAWING IS THE PROPERTY OF THE CITY OF JOONDALUP, ASSET MANAGEMENT AND MAY NOT BE COPIED OR USED WITHOUT CONSENT. CHECK ALL DIMENSIONS BEFORE FABRICATION, AGAINST ON SITE DIMENSIONS.</p> | <p>DRAWING TITLE: LAND EXCISION</p> <p>THIS DRAWING TO BE PLOTTED ON A1 SIZE PAPER - DO NOT SCALE, IF IN DOUBT ENQUIRE WITH ASSET MGT 9400340</p> | <p>LEASE HOLDER: MANAGEMENT ORDER CITY OF JOONDALUP</p> <p>68 KINGSLEY DRIVE, KINGSLEY WA 6026</p> | <p>City of Joondalup Asset Management</p> <p>PO Box 21, Joondalup Western Australia, 6919 Telephone: (08) 9400 4000 Facsimile: (08) 9300 1383</p>  | <p>DATE: AUG. 15</p> <p>SCALE: 1:200</p> <p>DRAWN: F.P.</p> | <p>BUILDING No: 2065</p> <p>LEASE No: -</p> | <p>BUILDING NAME: KINGSLEY MEMORIAL CLUBROOMS</p> <p>LEASE UPDATED: -</p> |
|--|--|--|--|---|--|--|