

Subject Site
 Sacred Heart College
 Lot 803 Deposited Plan 25665
 15 Hocking Parade, Sorrento

Cross Location




"ENLARGEMENT"



DEVELOPMENT PLANS

ATTACHMENT 2

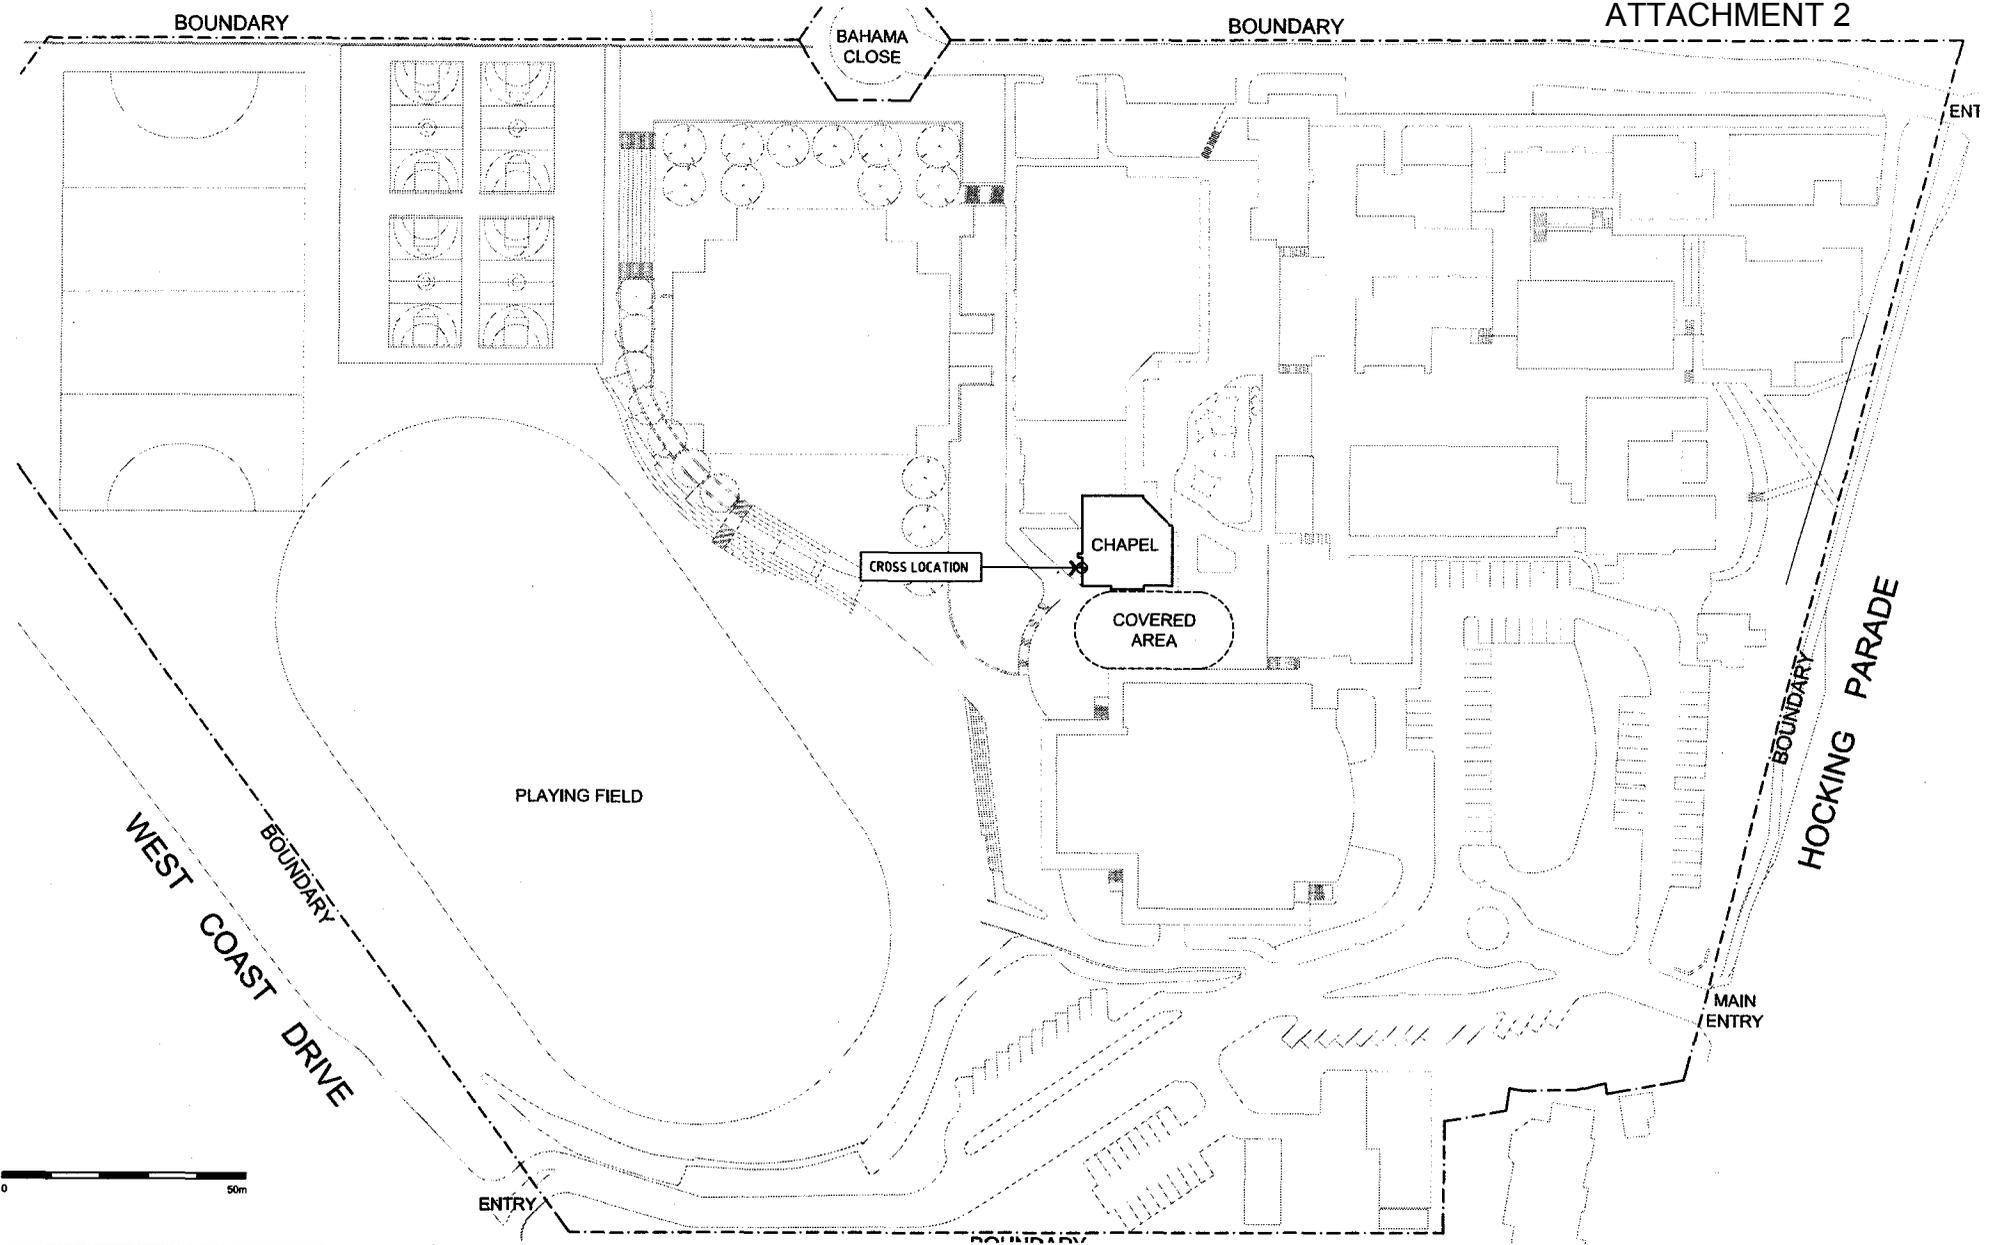


Location Plan Sacred Heart College Chapel Cross

Scale 1: 1000 @ A3 Size Date: 03 July 2017 Project No. 17041
Parry & Rosenthal Architects

Drawing No.

SK1

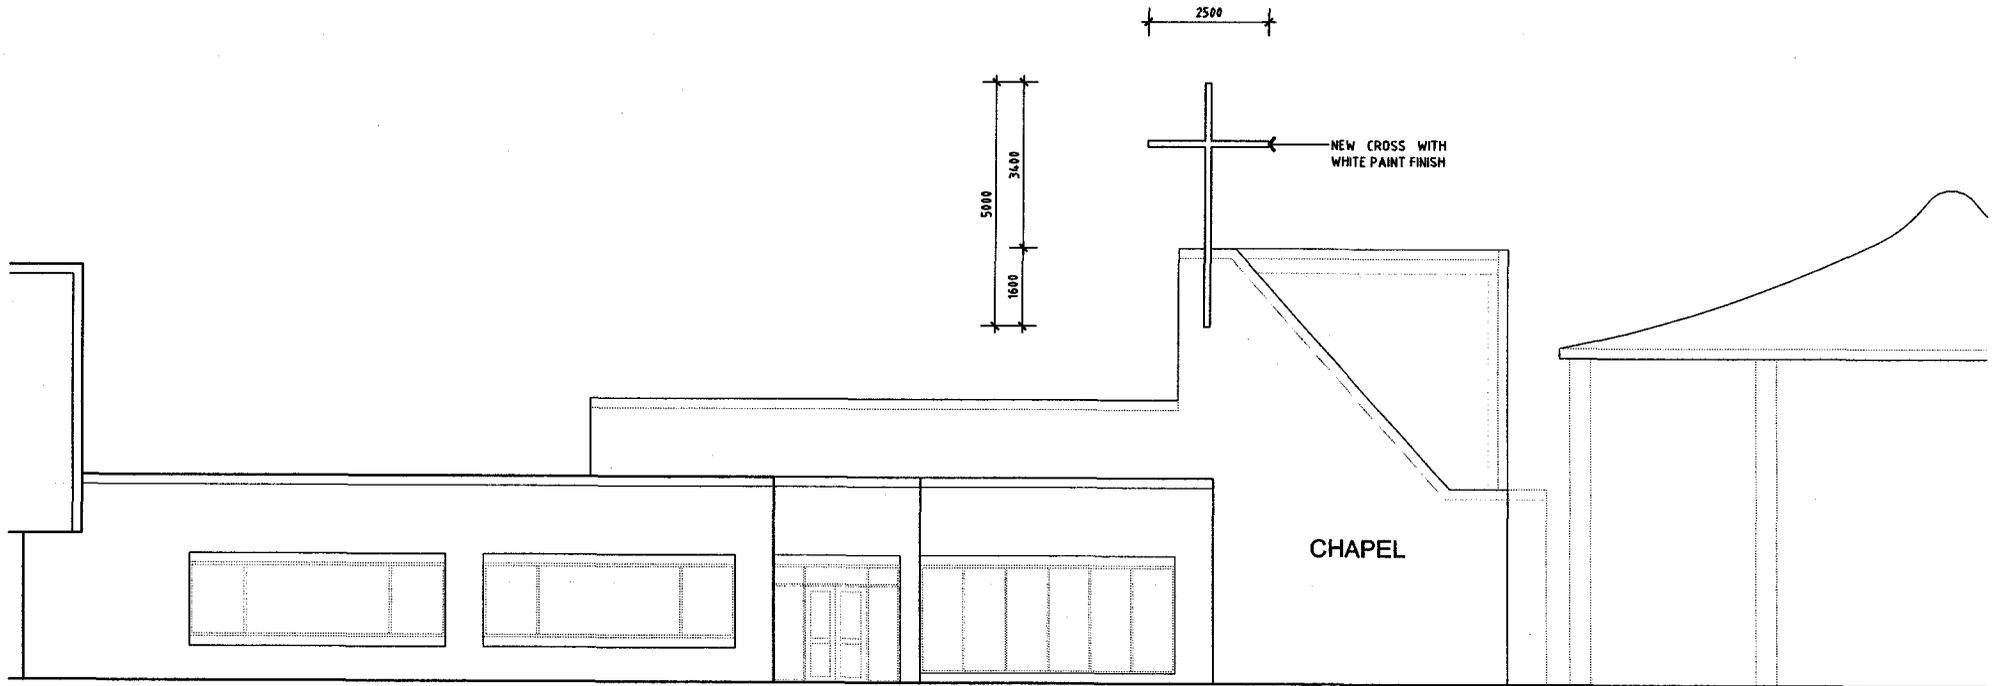


Chapel - West Elevation
Sacred Heart College Chapel Cross


Scale 1 : 100 @ A3 Size Date: 03 July 2017 Project No. 17041
Parry & Rosenthal Architects

Drawing No.

SK2

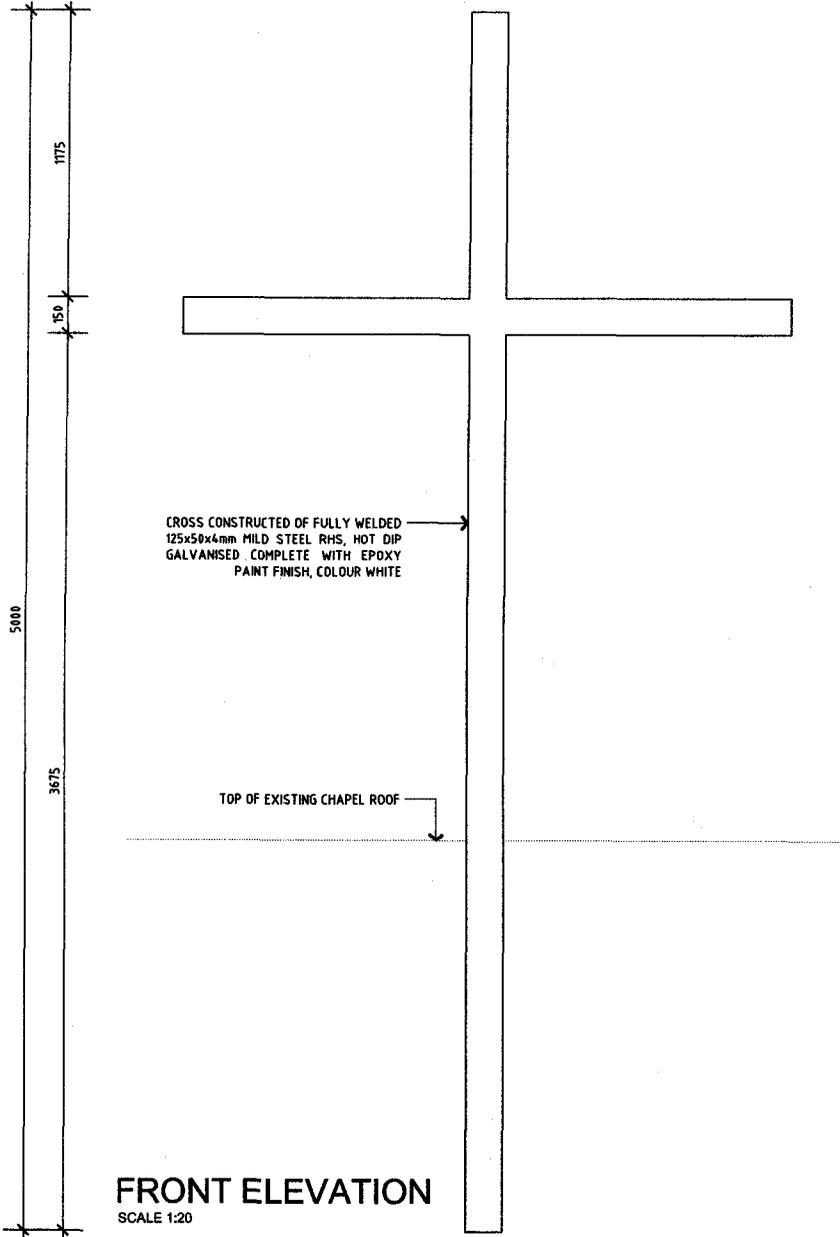

FRONT ELEVATION
SCALE 1:20

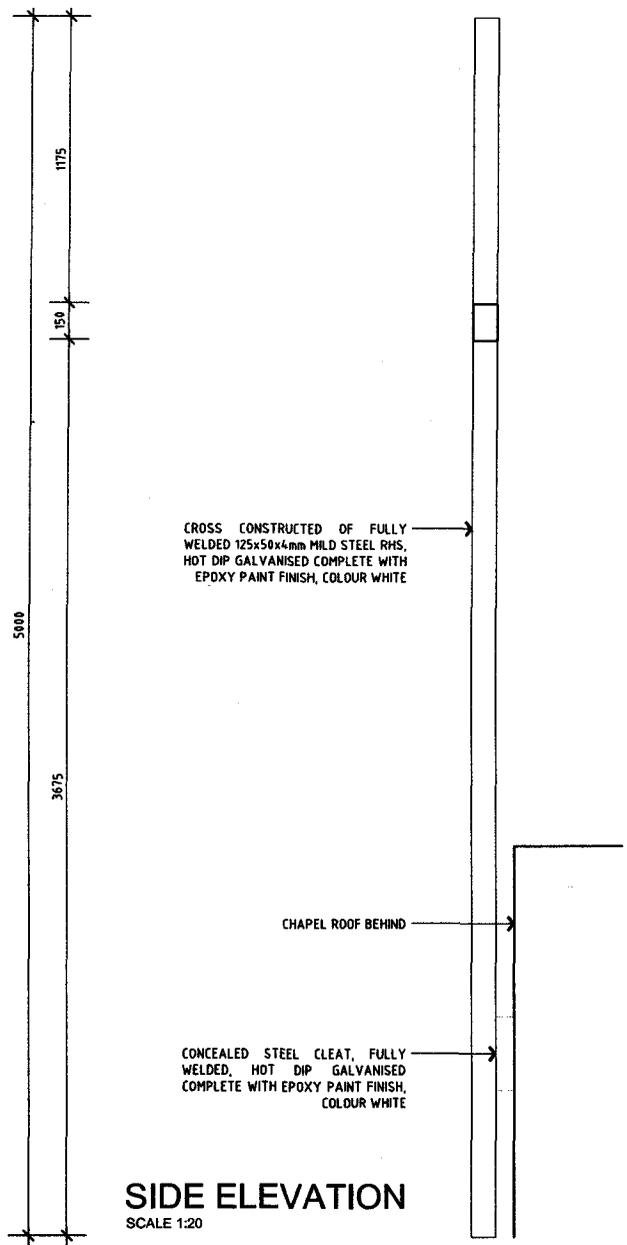

SIDE ELEVATION
SCALE 1:20

Chapel Cross - Detail
Sacred Heart College Chapel Cross

Scale 1:20 @ A3 Size Date: 03 July 2017 Project No. 14041
Parry & Rosenthal Architects

Drawing No.
SK3