


A1. ARM DRAWINGS

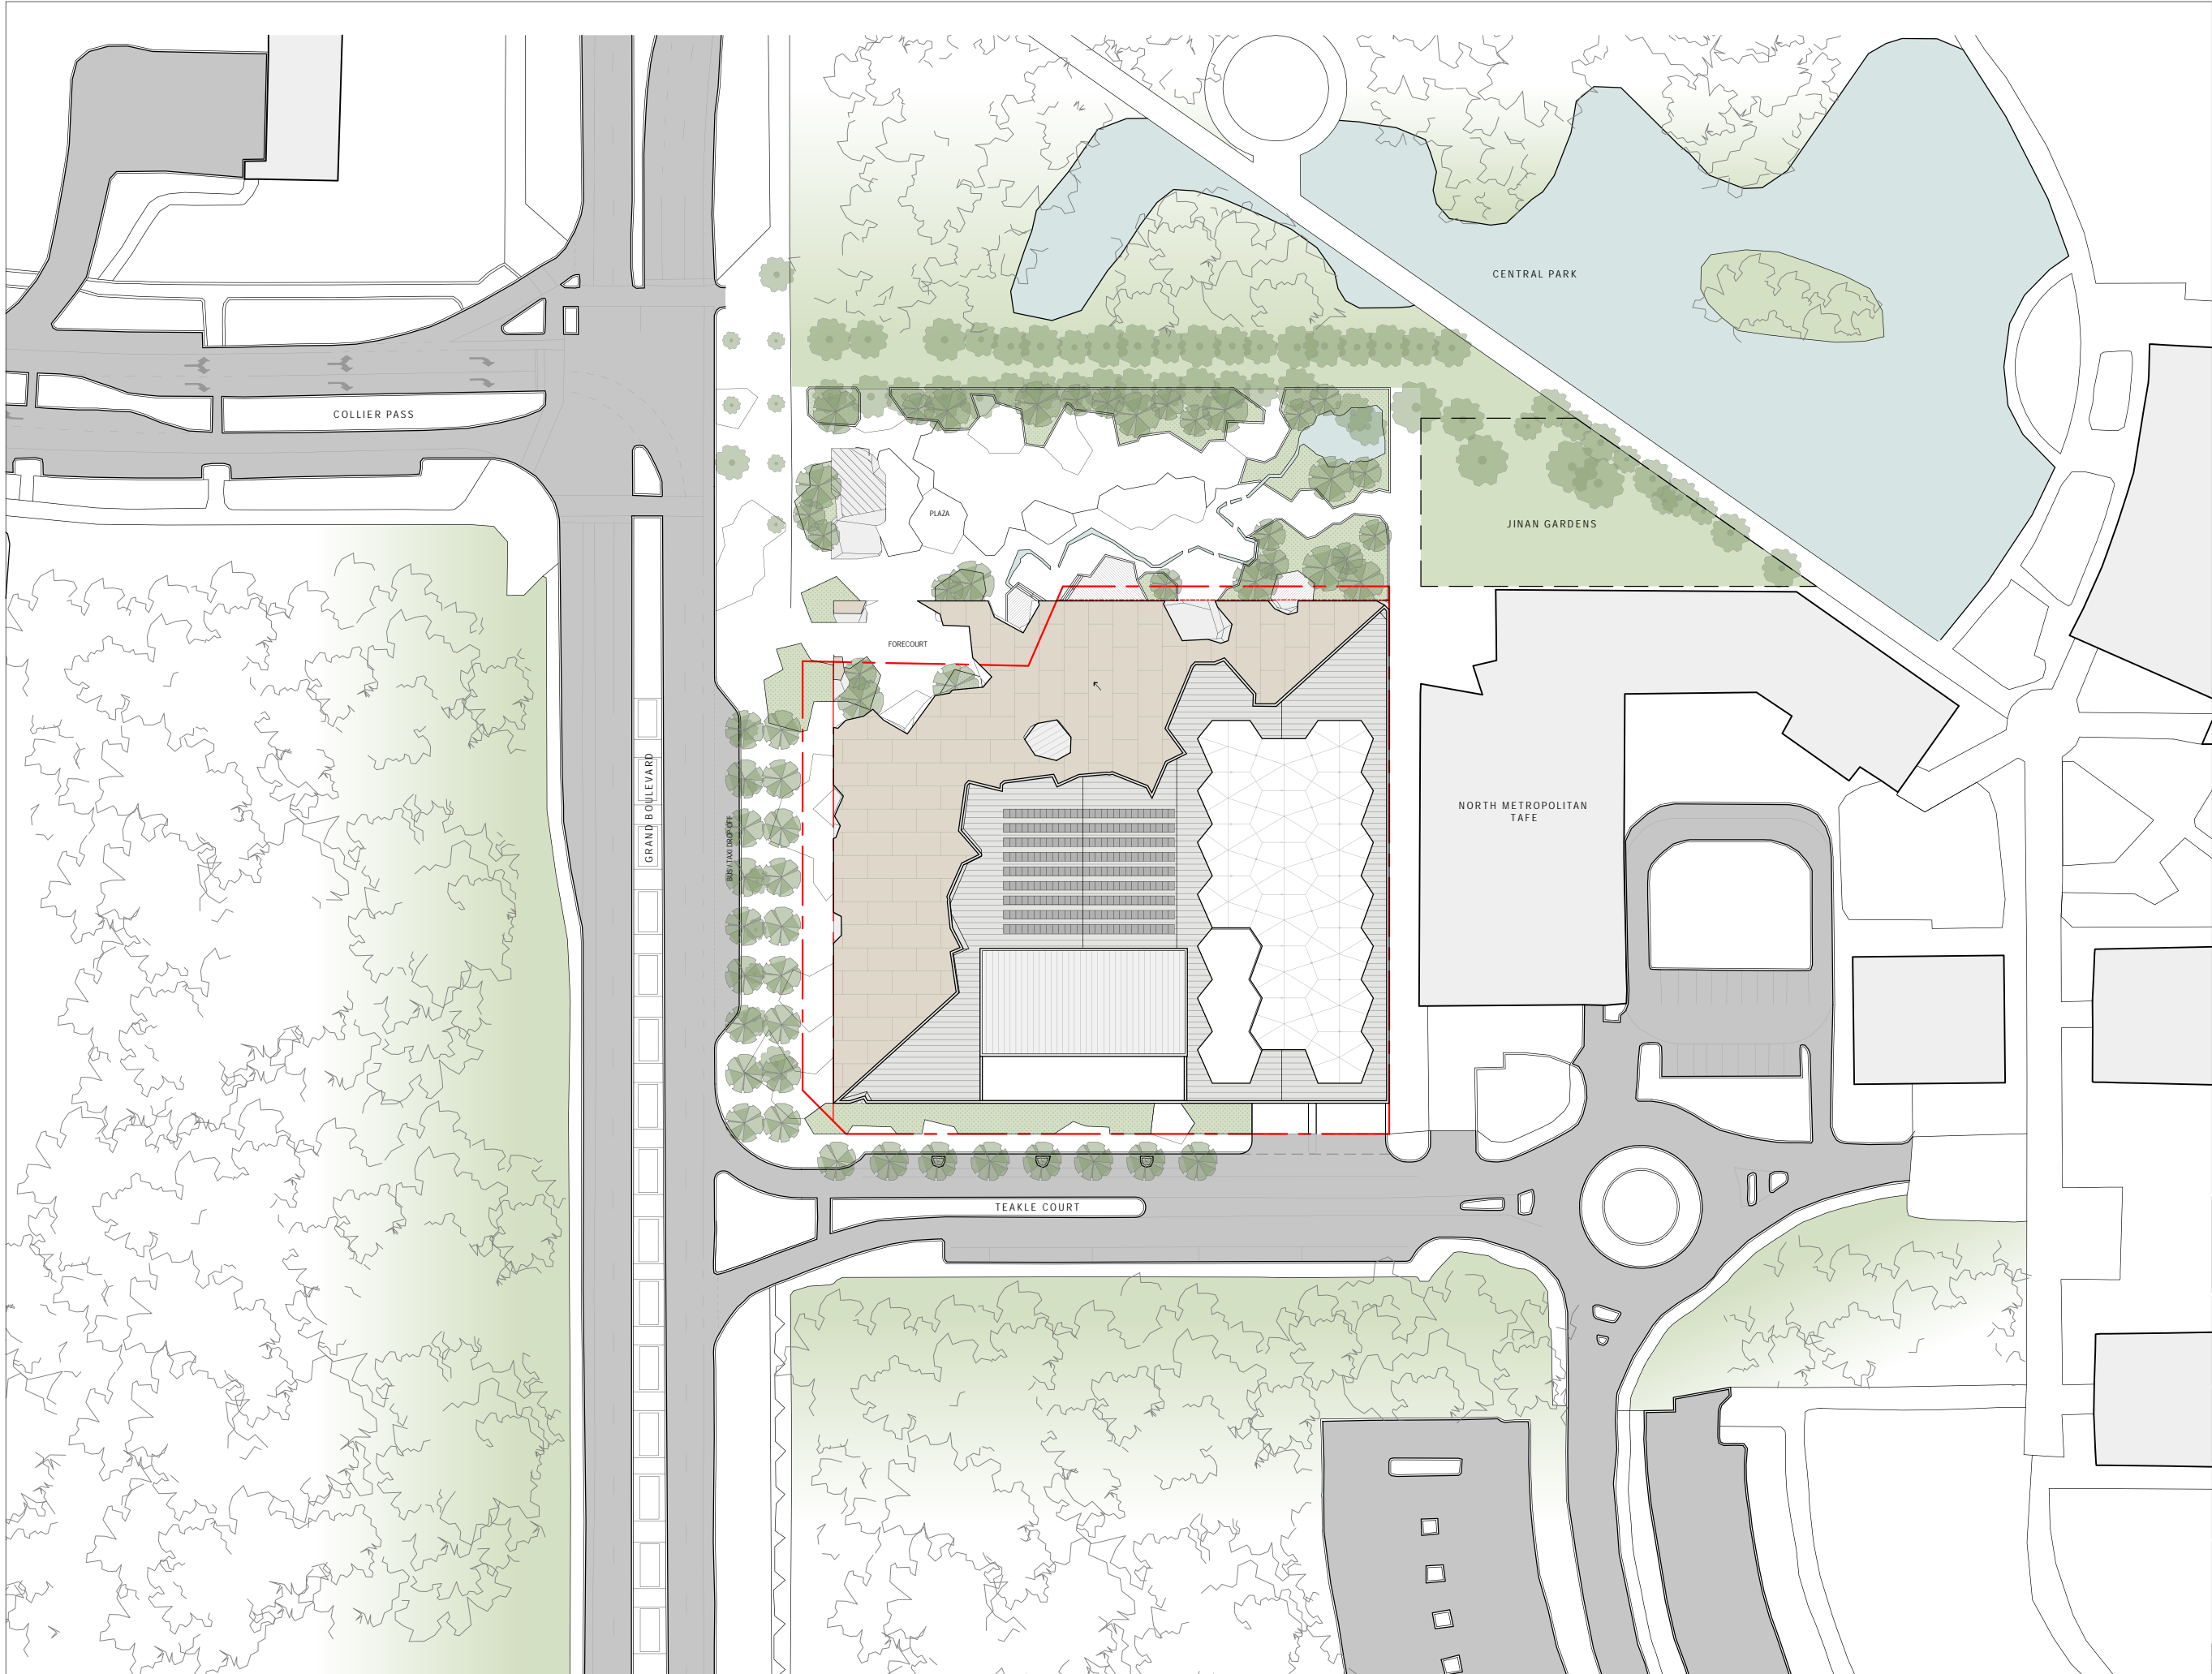

NOTES
ALL DIMENSIONS ARE IN MILLIMETERS. DO NOT SCALE DRAWINGS.
ENSURE THIS DRAWING HAS BEEN PRINTED TO SCALE BY CHECKING
MEASURING BAR BOTTOM LEFT CORNER. VERIFY ALL DIMENSIONS ON
SITE BEFORE COMMENCING ANY WORK OR SHOP DRAWINGS OR
ORDERING ANY MATERIALS.

AMENDMENT NOTES FOR THIS ISSUE
ONLY AMENDMENTS SINCE LAST ISSUE ARE SHOWN

REV	REASON FOR THIS ISSUE	DATE
21	GENERAL ISSUE	19/07/16

City of Joondalup

ARM
ARCHITECTURE
LEVEL 11/ 522 FLINDERS LANE MELBOURNE VICTORIA 3000 AUS
T/ 03 8613 1889 F/ 03 8613 1889
E/ mail@armarchitecture.com.au W/ armarchitecture.com.au
ABN 22 476 940 390

PROJECT
**JOONDALUP PERFORMING
ARTS AND CULTURAL FACILITY**

CLIENT
CITY OF JOONDALUP

90 BOAS AVENUE, JOONDALUP, WA 6027 AUSTRALIA

TITLE
LOCATION PLAN

DATE	19/07/16	PRELIMINARY
DRAWN	###	
T. LEADER	AL	JOB NUMBER 0836
SCALE	A1 1:500	DRAWING No. SD-A1401 [21]

DOCUMENT TITLE / 25-JUL-2016 / PAGE 49



NOTES
ALL DIMENSIONS ARE IN MILLIMETERS. DO NOT SCALE DRAWINGS.
ENSURE THIS DRAWING HAS BEEN PRINTED TO SCALE BY CHECKING
MEASURING BAR BOTTOM LEFT CORNER. VERIFY ALL DIMENSIONS ON
SITE BEFORE COMMENCING ANY WORK OR SHOP DRAWINGS OR
ORDERING ANY MATERIALS.

AMENDMENT NOTES FOR THIS ISSUE		
ONLY AMENDMENTS SINCE LAST ISSUE ARE SHOWN		
21	GENERAL ISSUE	24/07/16
REV	REASON FOR THIS ISSUE	DATE




ARM
ARCHITECTURE
LEVEL 11/ 522 FLINDERS LANE MELBOURNE VICTORIA 3000 AUS
T/ 03 8613 1888 F/ 03 8613 1889
E/ mail@armarchitecture.com.au W/ armarchitecture.com.au
ABN 22 476 940 399

PROJECT
**JOONDALUP PERFORMING
ARTS AND CULTURAL FACILITY**
3 TEAKLE COURT, JOONDALUP, WA 3000, AUSTRALIA
CLIENT
CITY OF JOONDALUP

90 BOAS AVENUE, JOONDALUP, WA 6027 AUSTRALIA
TITLE
**FLOOR PLAN
GROUND**

DATE	24/07/16	PRELIMINARY
DRAWN	####	
T. LEADER	AL	JOB NUMBER 0836
SCALE	A1 1:200	DRAWING NO. SD-A1000 [21]

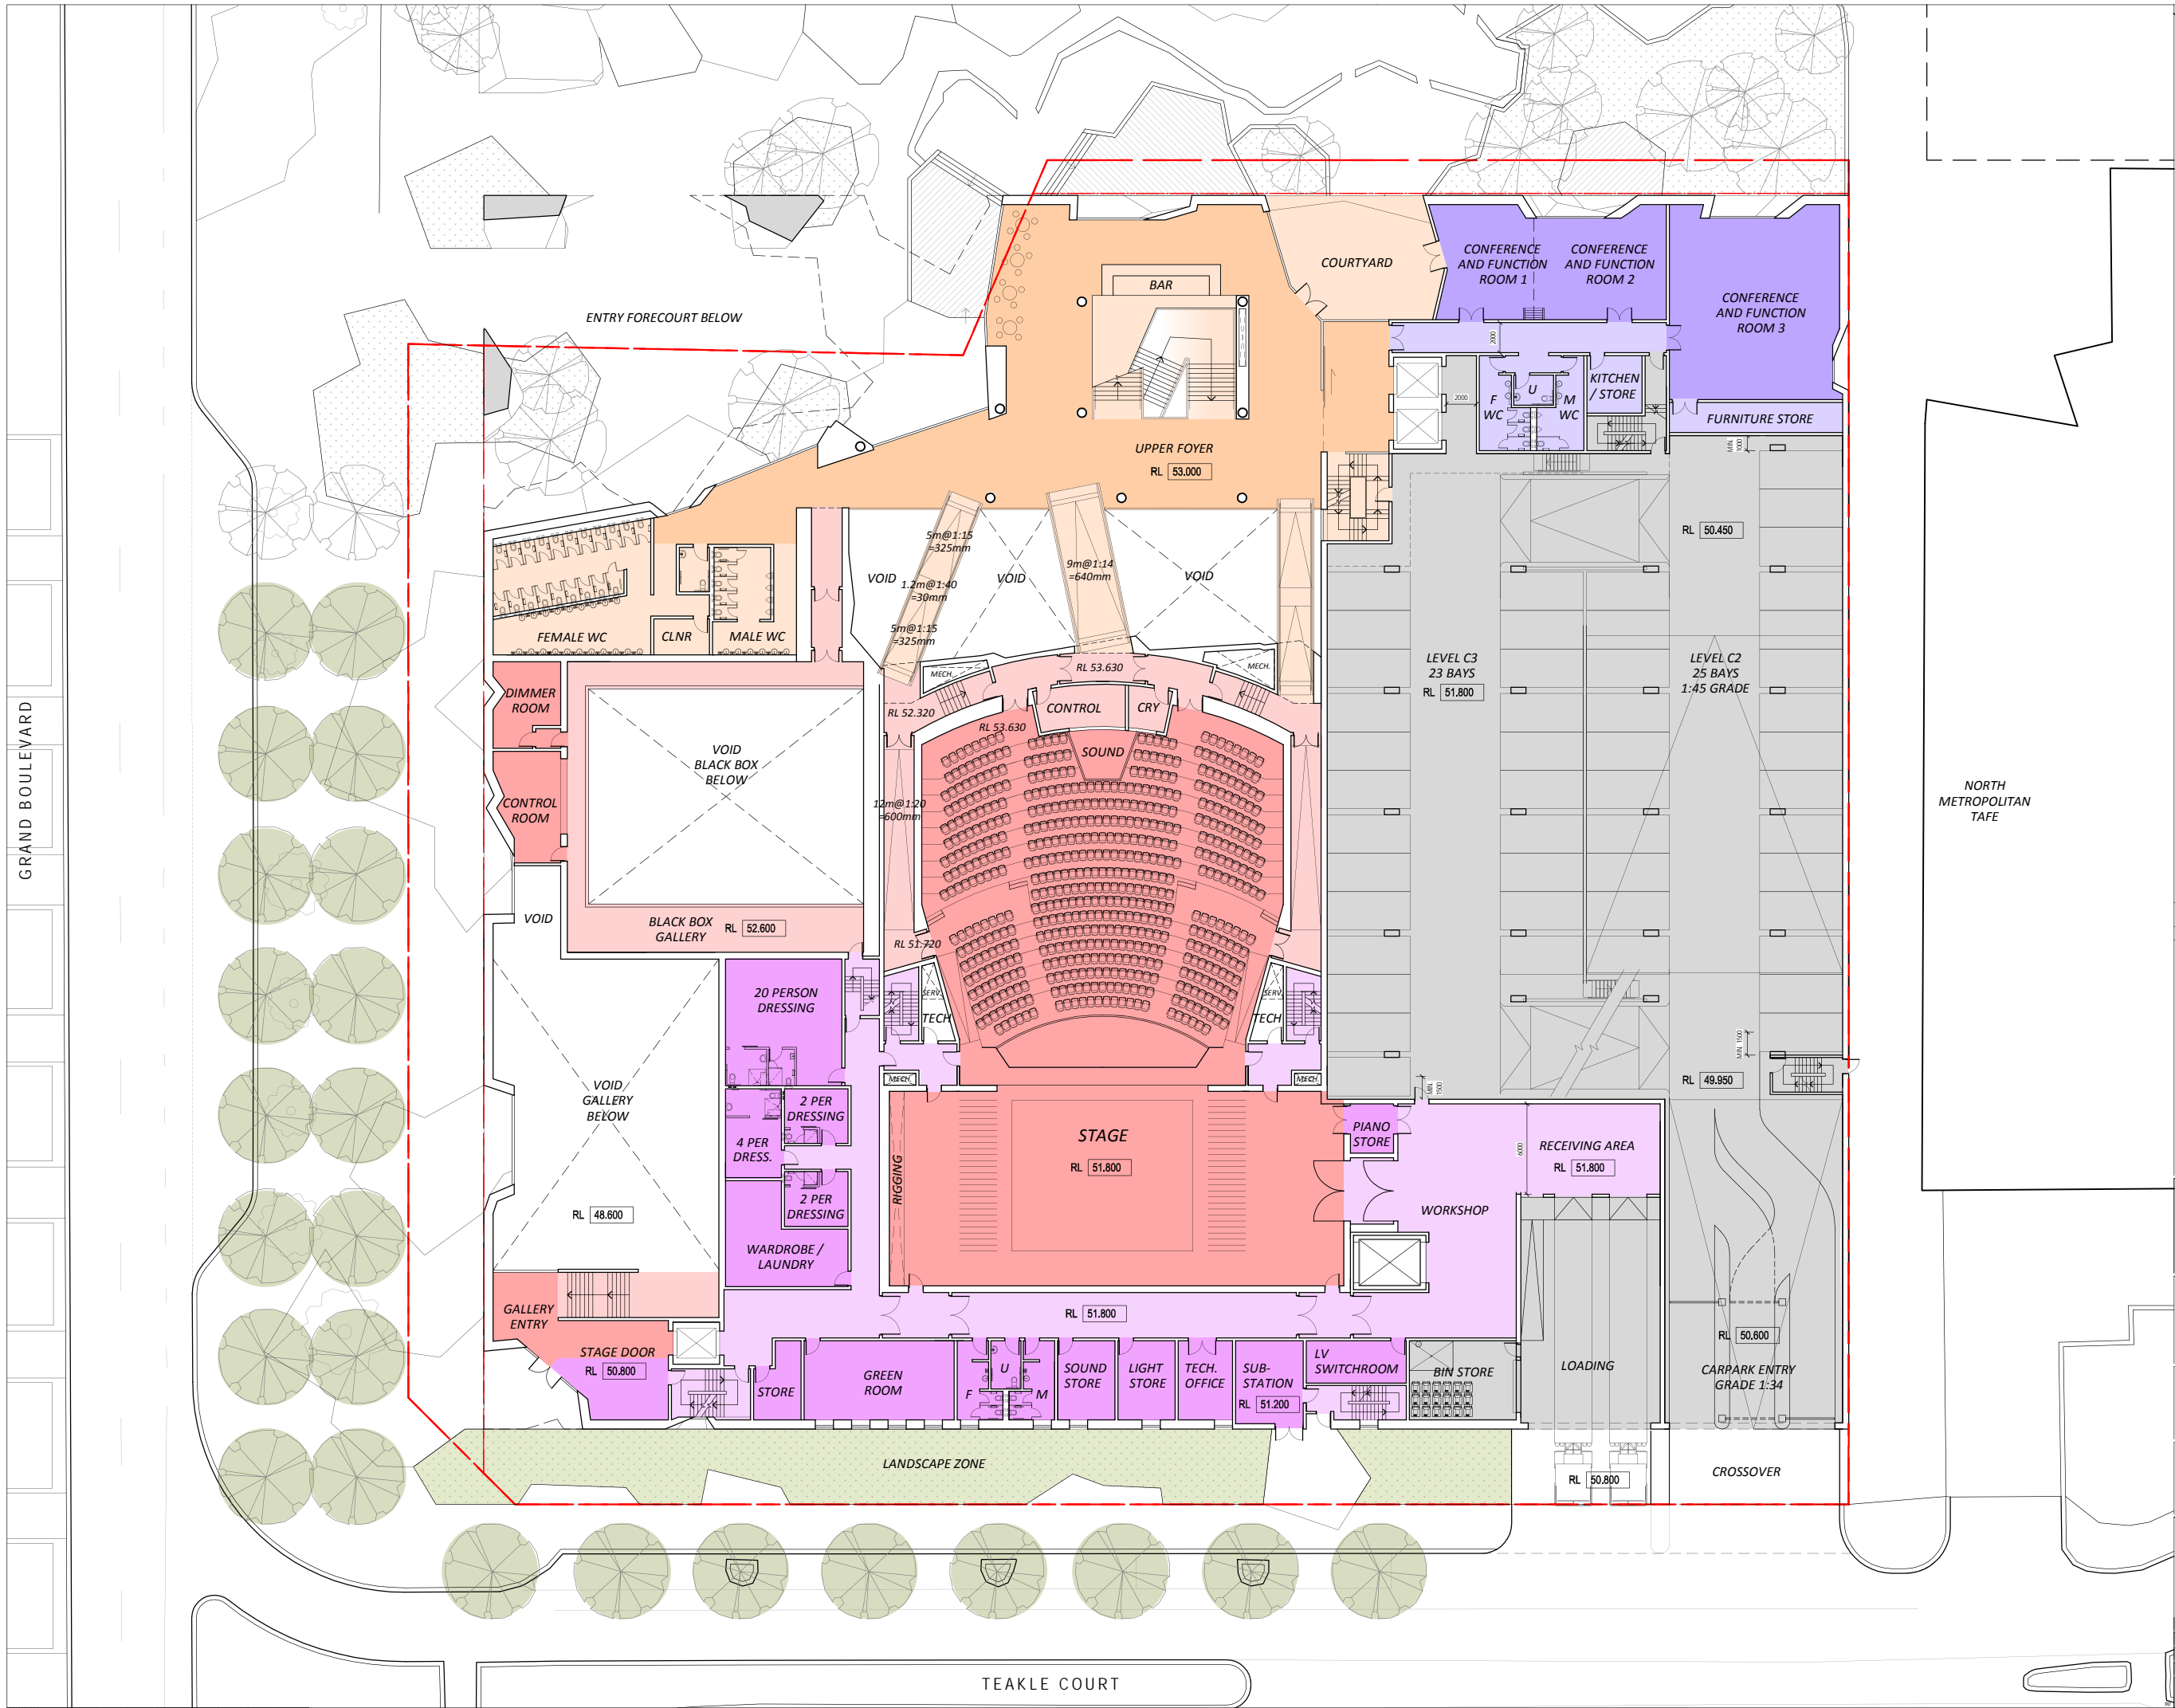

NOTES
ALL DIMENSIONS ARE IN MILLIMETERS. DO NOT SCALE DRAWINGS.
ENSURE THIS DRAWING HAS BEEN PRINTED TO SCALE BY CHECKING
MEASURING BAR BOTTOM LEFT CORNER. VERIFY ALL DIMENSIONS ON
SITE BEFORE COMMENCING ANY WORK OR SHOP DRAWINGS OR
ORDERING ANY MATERIALS.

AMENDMENT NOTES FOR THIS ISSUE
ONLY AMENDMENTS SINCE LAST ISSUE ARE SHOWN

REV	REASON FOR THIS ISSUE	DATE
21	GENERAL ISSUE	24/07/16


City of Joondalup
ARM
ARCHITECTURE
LEVEL 11/ 522 FLINDERS LANE MELBOURNE VICTORIA 3000 AUS
T/ 03 8613 1888 F/ 03 8613 1889
E/ mail@armarchitecture.com.au W/ armarchitecture.com.au
ABN 22 476 940 399

PROJECT
**JOONDALUP PERFORMING
ARTS AND CULTURAL FACILITY**
3 TEAKLE COURT, JOONDALUP, WA 3000, AUSTRALIA
CLIENT
CITY OF JOONDALUP
90 BOAS AVENUE, JOONDALUP, WA 6027 AUSTRALIA

TITLE
**FLOOR PLAN
LEVEL 01**

DATE	24/07/16	PRELIMINARY
DRAWN	####	
T. LEADER	AL	JOB NUMBER 0836
SCALE	A1	DRAWING NO. SD-A1001 [21]

DOCUMENT TITLE / 25-JUL-2016 / PAGE 51

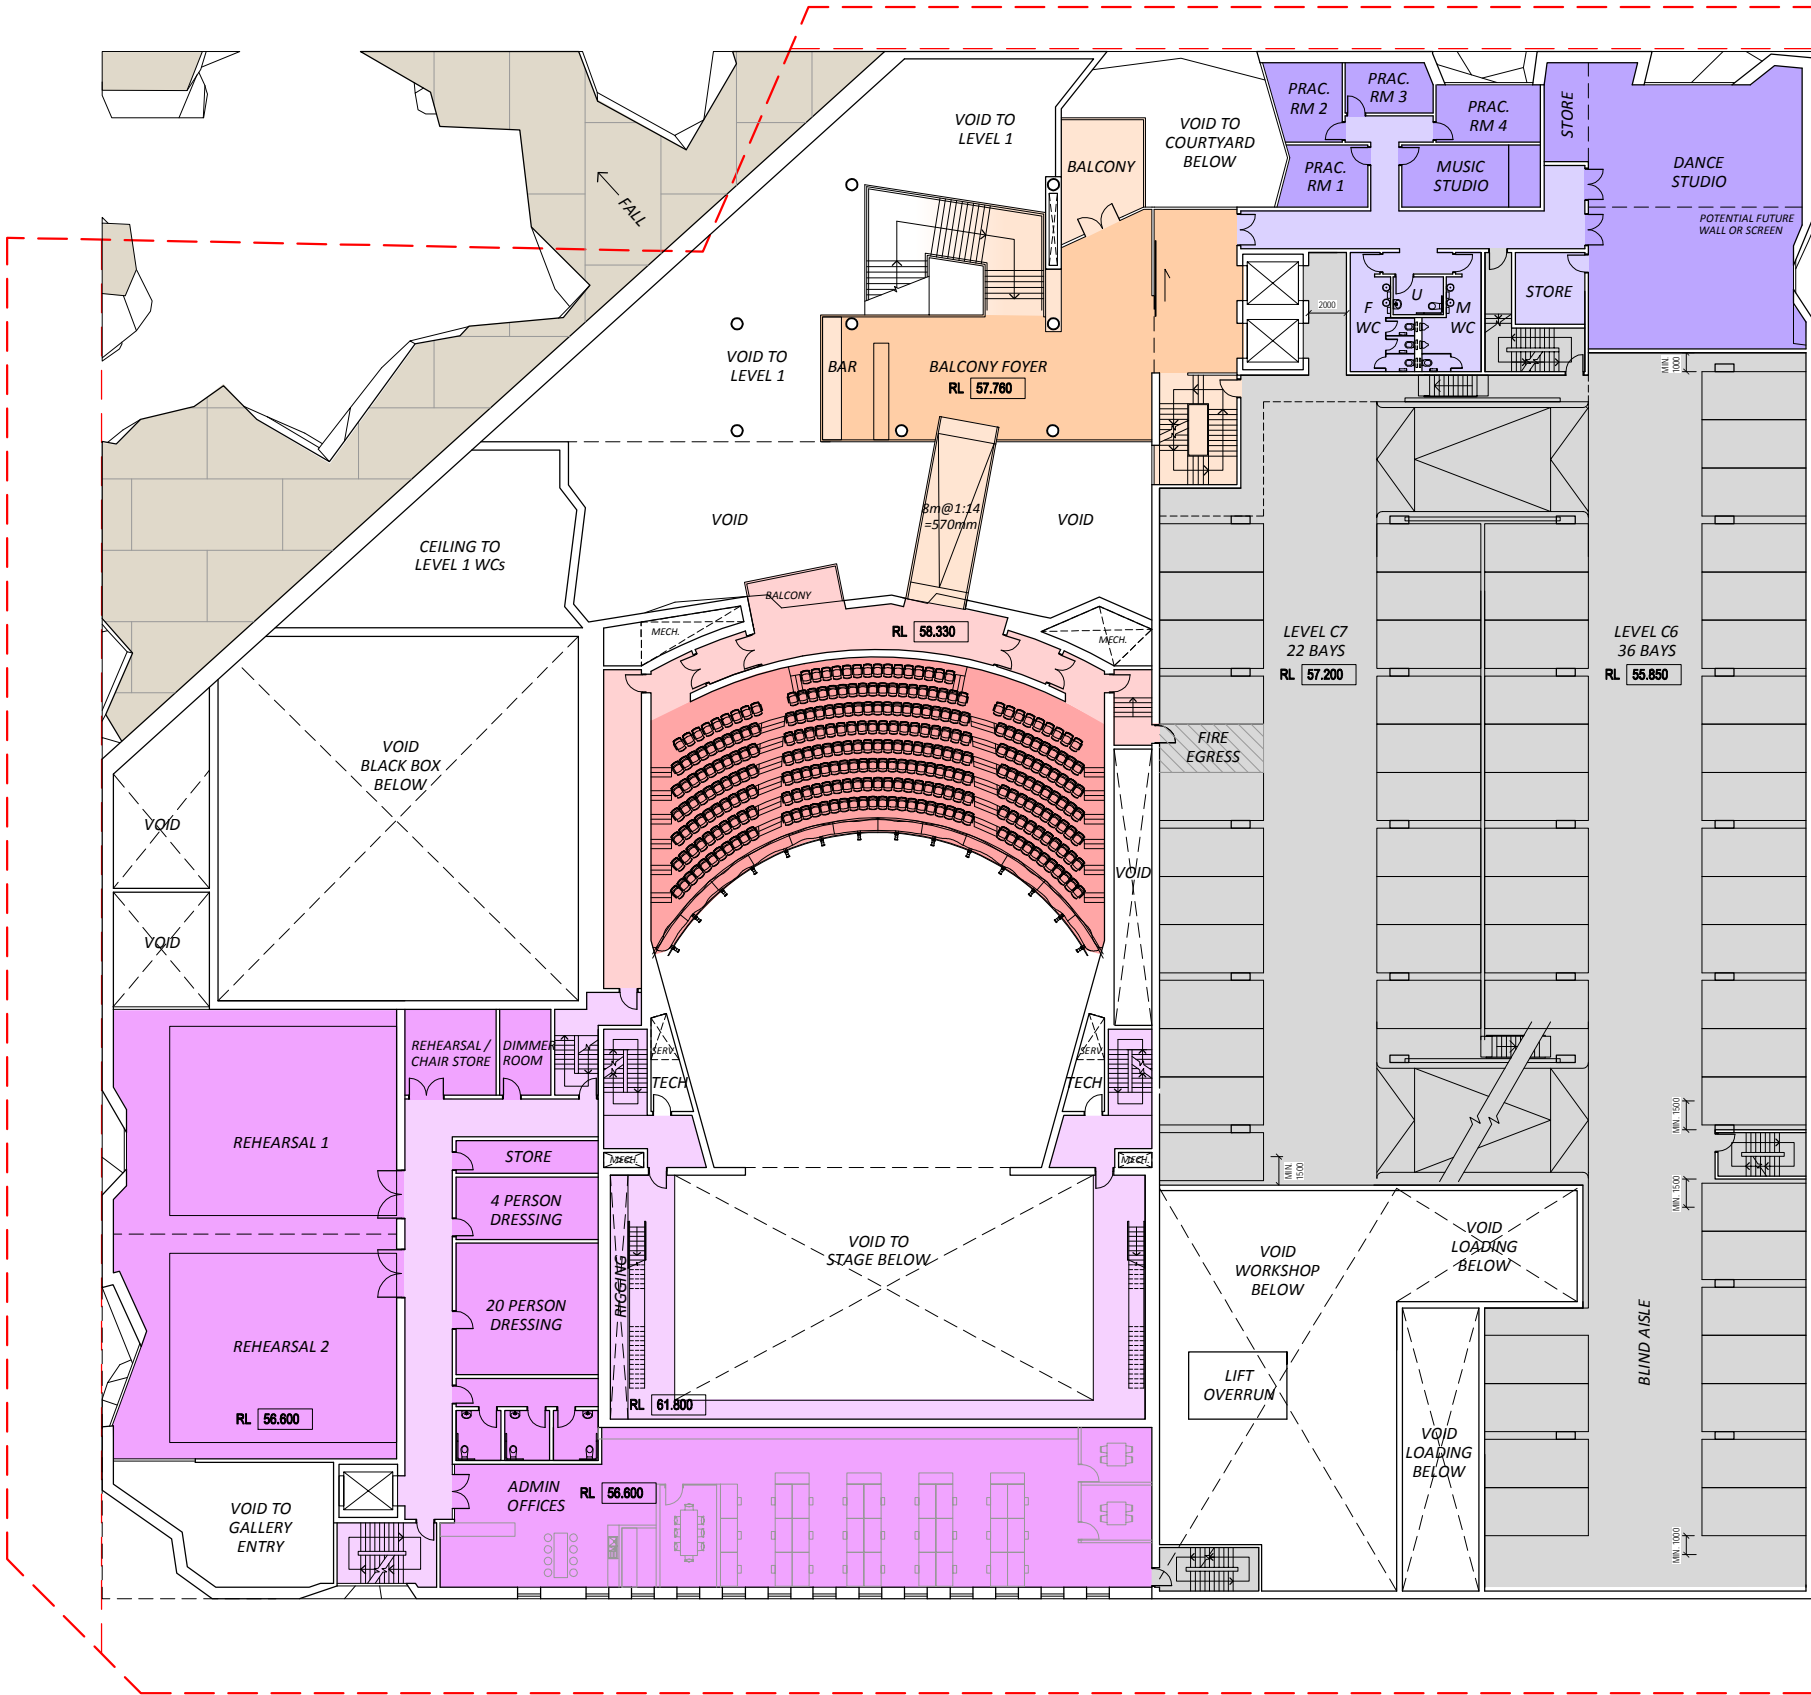

NOTES
ALL DIMENSIONS ARE IN MILLIMETERS. DO NOT SCALE DRAWINGS.
ENSURE THIS DRAWING HAS BEEN PRINTED TO SCALE BY CHECKING
MEASURING BAR BOTTOM LEFT CORNER. VERIFY ALL DIMENSIONS ON
SITE BEFORE COMMENCING ANY WORK OR SHOP DRAWINGS OR
ORDERING ANY MATERIALS.

AMENDMENT NOTES FOR THIS ISSUE		
ONLY AMENDMENTS SINCE LAST ISSUE ARE SHOWN		
21	GENERAL ISSUE	24/07/16
REV	REASON FOR THIS ISSUE	DATE




ARM
ARCHITECTURE
LEVEL 11/ 522 FLINDERS LANE MELBOURNE VICTORIA 3000 AUS
T/ 03 9613 1888 F/ 03 9613 1889
E/ mel@armarchitecture.com.au W/ armarchitecture.com.au
ABN 22 676 040 199

PROJECT
**JOONDALUP PERFORMING
ARTS AND CULTURAL FACILITY**
3 TEAKLE COURT, JOONDALUP, WA 3000, AUSTRALIA
CLIENT
CITY OF JOONDALUP

90 BOAS AVENUE, JOONDALUP, WA 6027 AUSTRALIA

TITLE
**FLOOR PLAN
LEVEL 02**

DATE	24/07/16	PRELIMINARY
DRAWN	###	
T. LEADER	AL	
SCALE	1:200	
JOB NUMBER	0836	
DRAWING No.	SD-A1002 [21]	

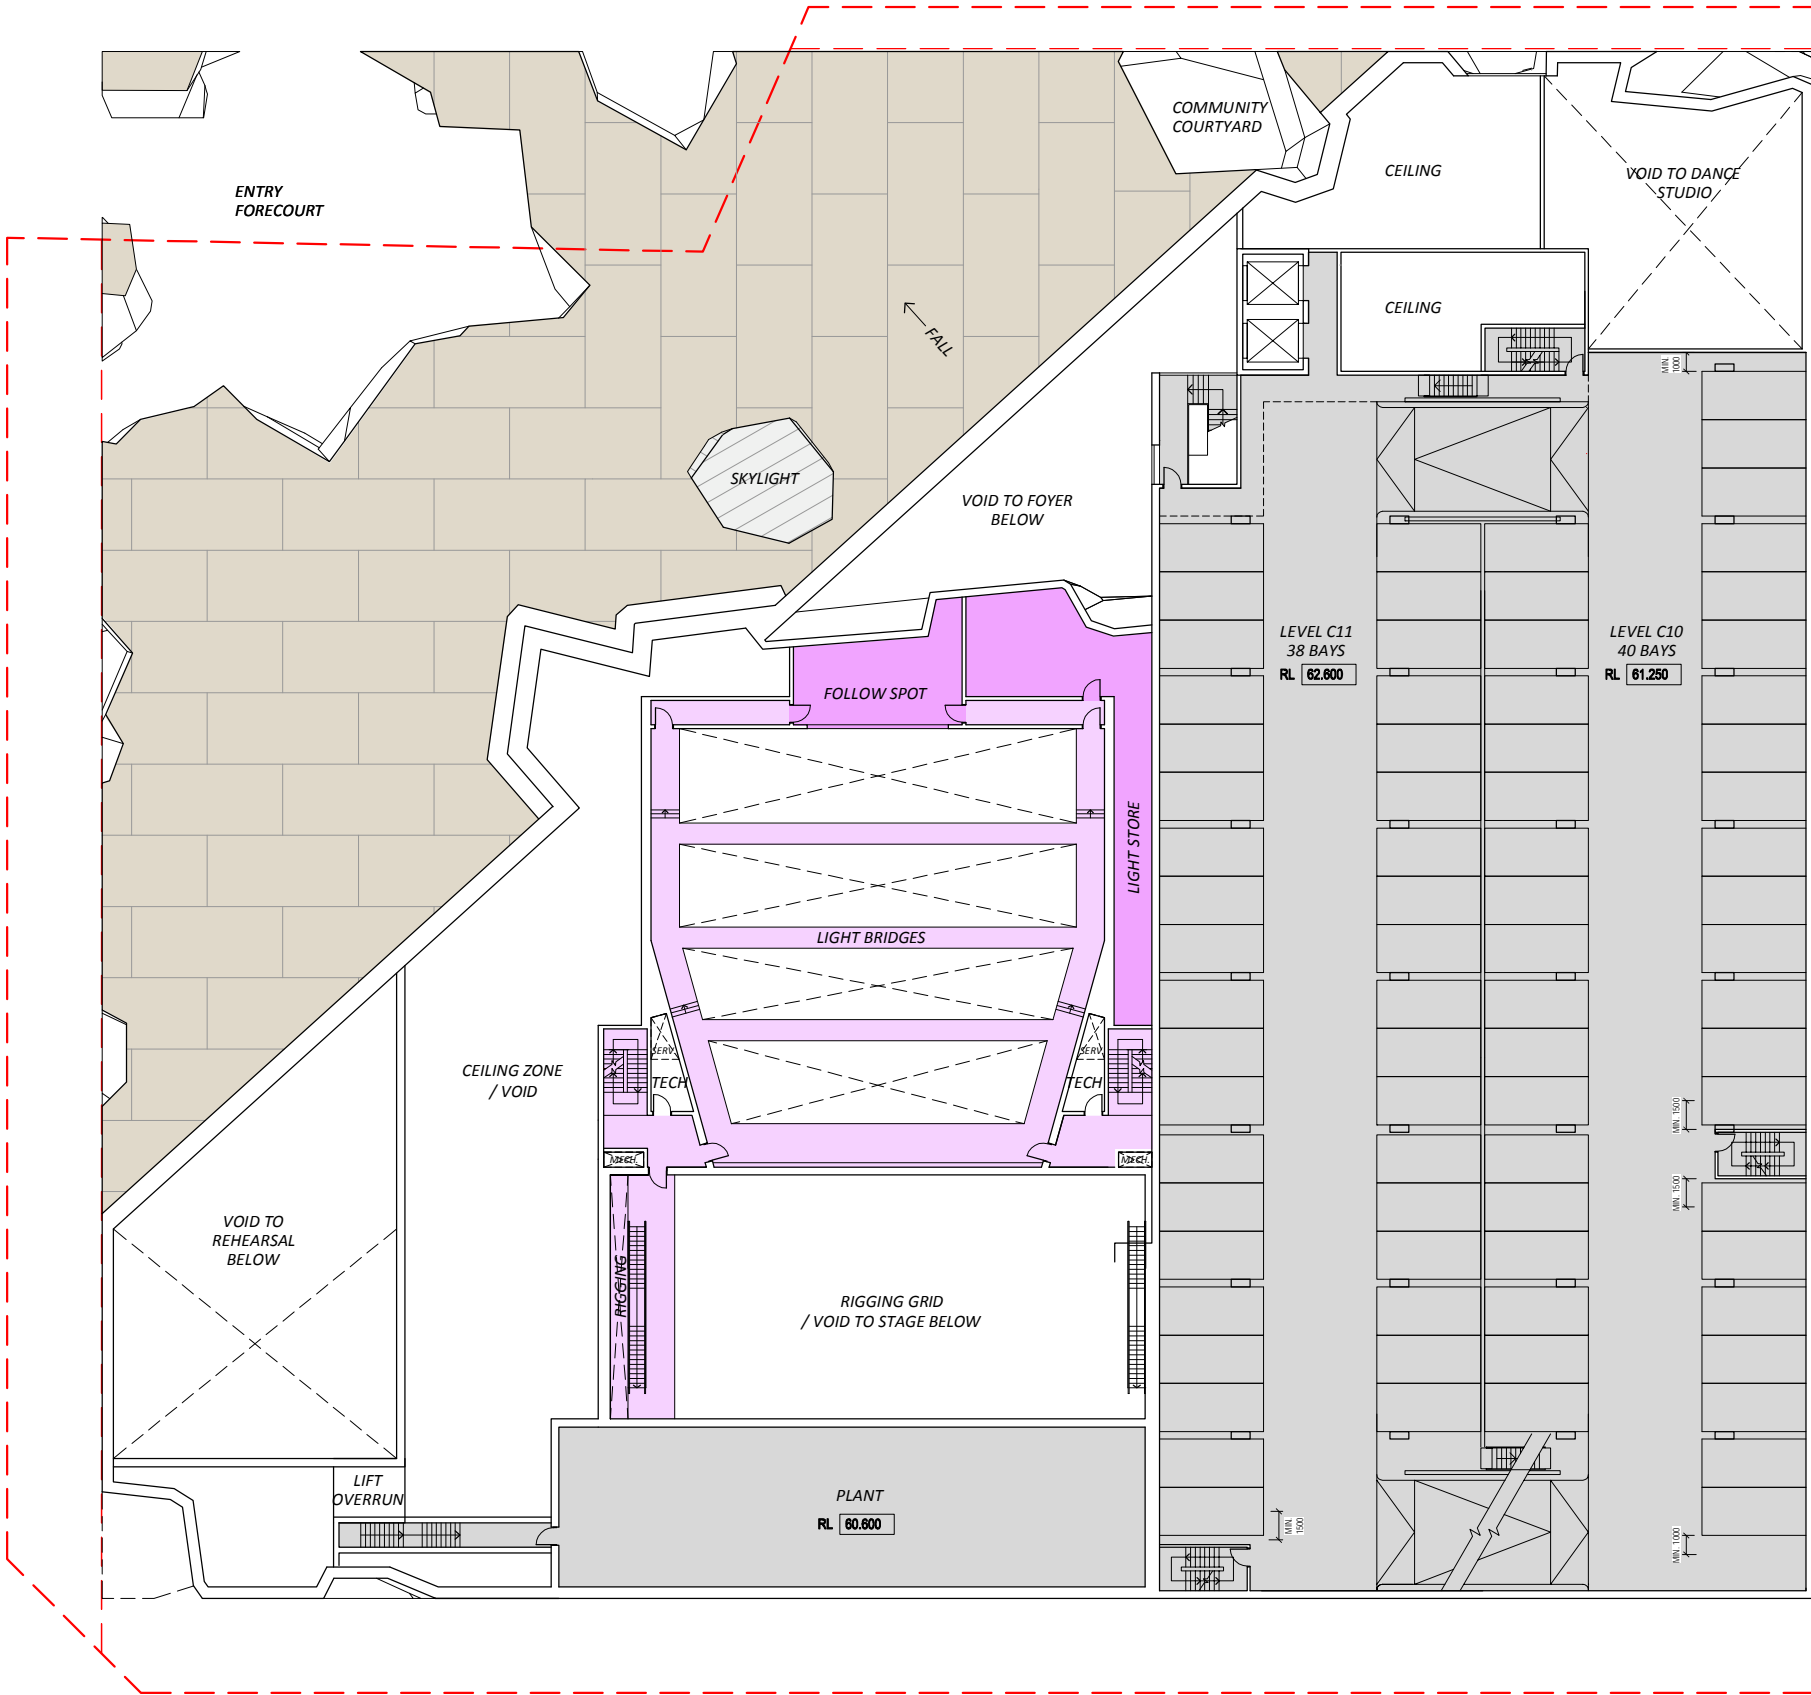

NOTES
ALL DIMENSIONS ARE IN MILLIMETERS. DO NOT SCALE DRAWINGS.
ENSURE THIS DRAWING HAS BEEN PRINTED TO SCALE BY CHECKING
MEASURING BAR BOTTOM LEFT CORNER. VERIFY ALL DIMENSIONS ON
SITE BEFORE COMMENCING ANY WORK OR SHOP DRAWINGS OR
ORDERING ANY MATERIALS.

AMENDMENT NOTES FOR THIS ISSUE		
ONLY AMENDMENTS SINCE LAST ISSUE ARE SHOWN		
21	GENERAL ISSUE	19/07/16
REV	REASON FOR THIS ISSUE	DATE




ARM
ARCHITECTURE
LEVEL 11/ 522 FLINDERS LANE MELBOURNE VICTORIA 3000 AUS
T/ 03 9613 1888 F/ 03 9613 1889
E/ mel@armarchitecture.com.au W/ armarchitecture.com.au
ABN 22 676 040 109

PROJECT
**JOONDALUP PERFORMING
ARTS AND CULTURAL FACILITY**
3 TEAKLE COURT, JOONDALUP, WA 3000, AUSTRALIA
CLIENT
CITY OF JOONDALUP

90 BOAS AVENUE, JOONDALUP, WA 6027 AUSTRALIA

TITLE
**FLOOR PLAN
LEVEL 03**

DATE	19/07/16	PRELIMINARY
DRAWN	####	
T. LEADER	AL	
SCALE	A1 1:200	
DRAWING No.	SD-A1003 [21]	

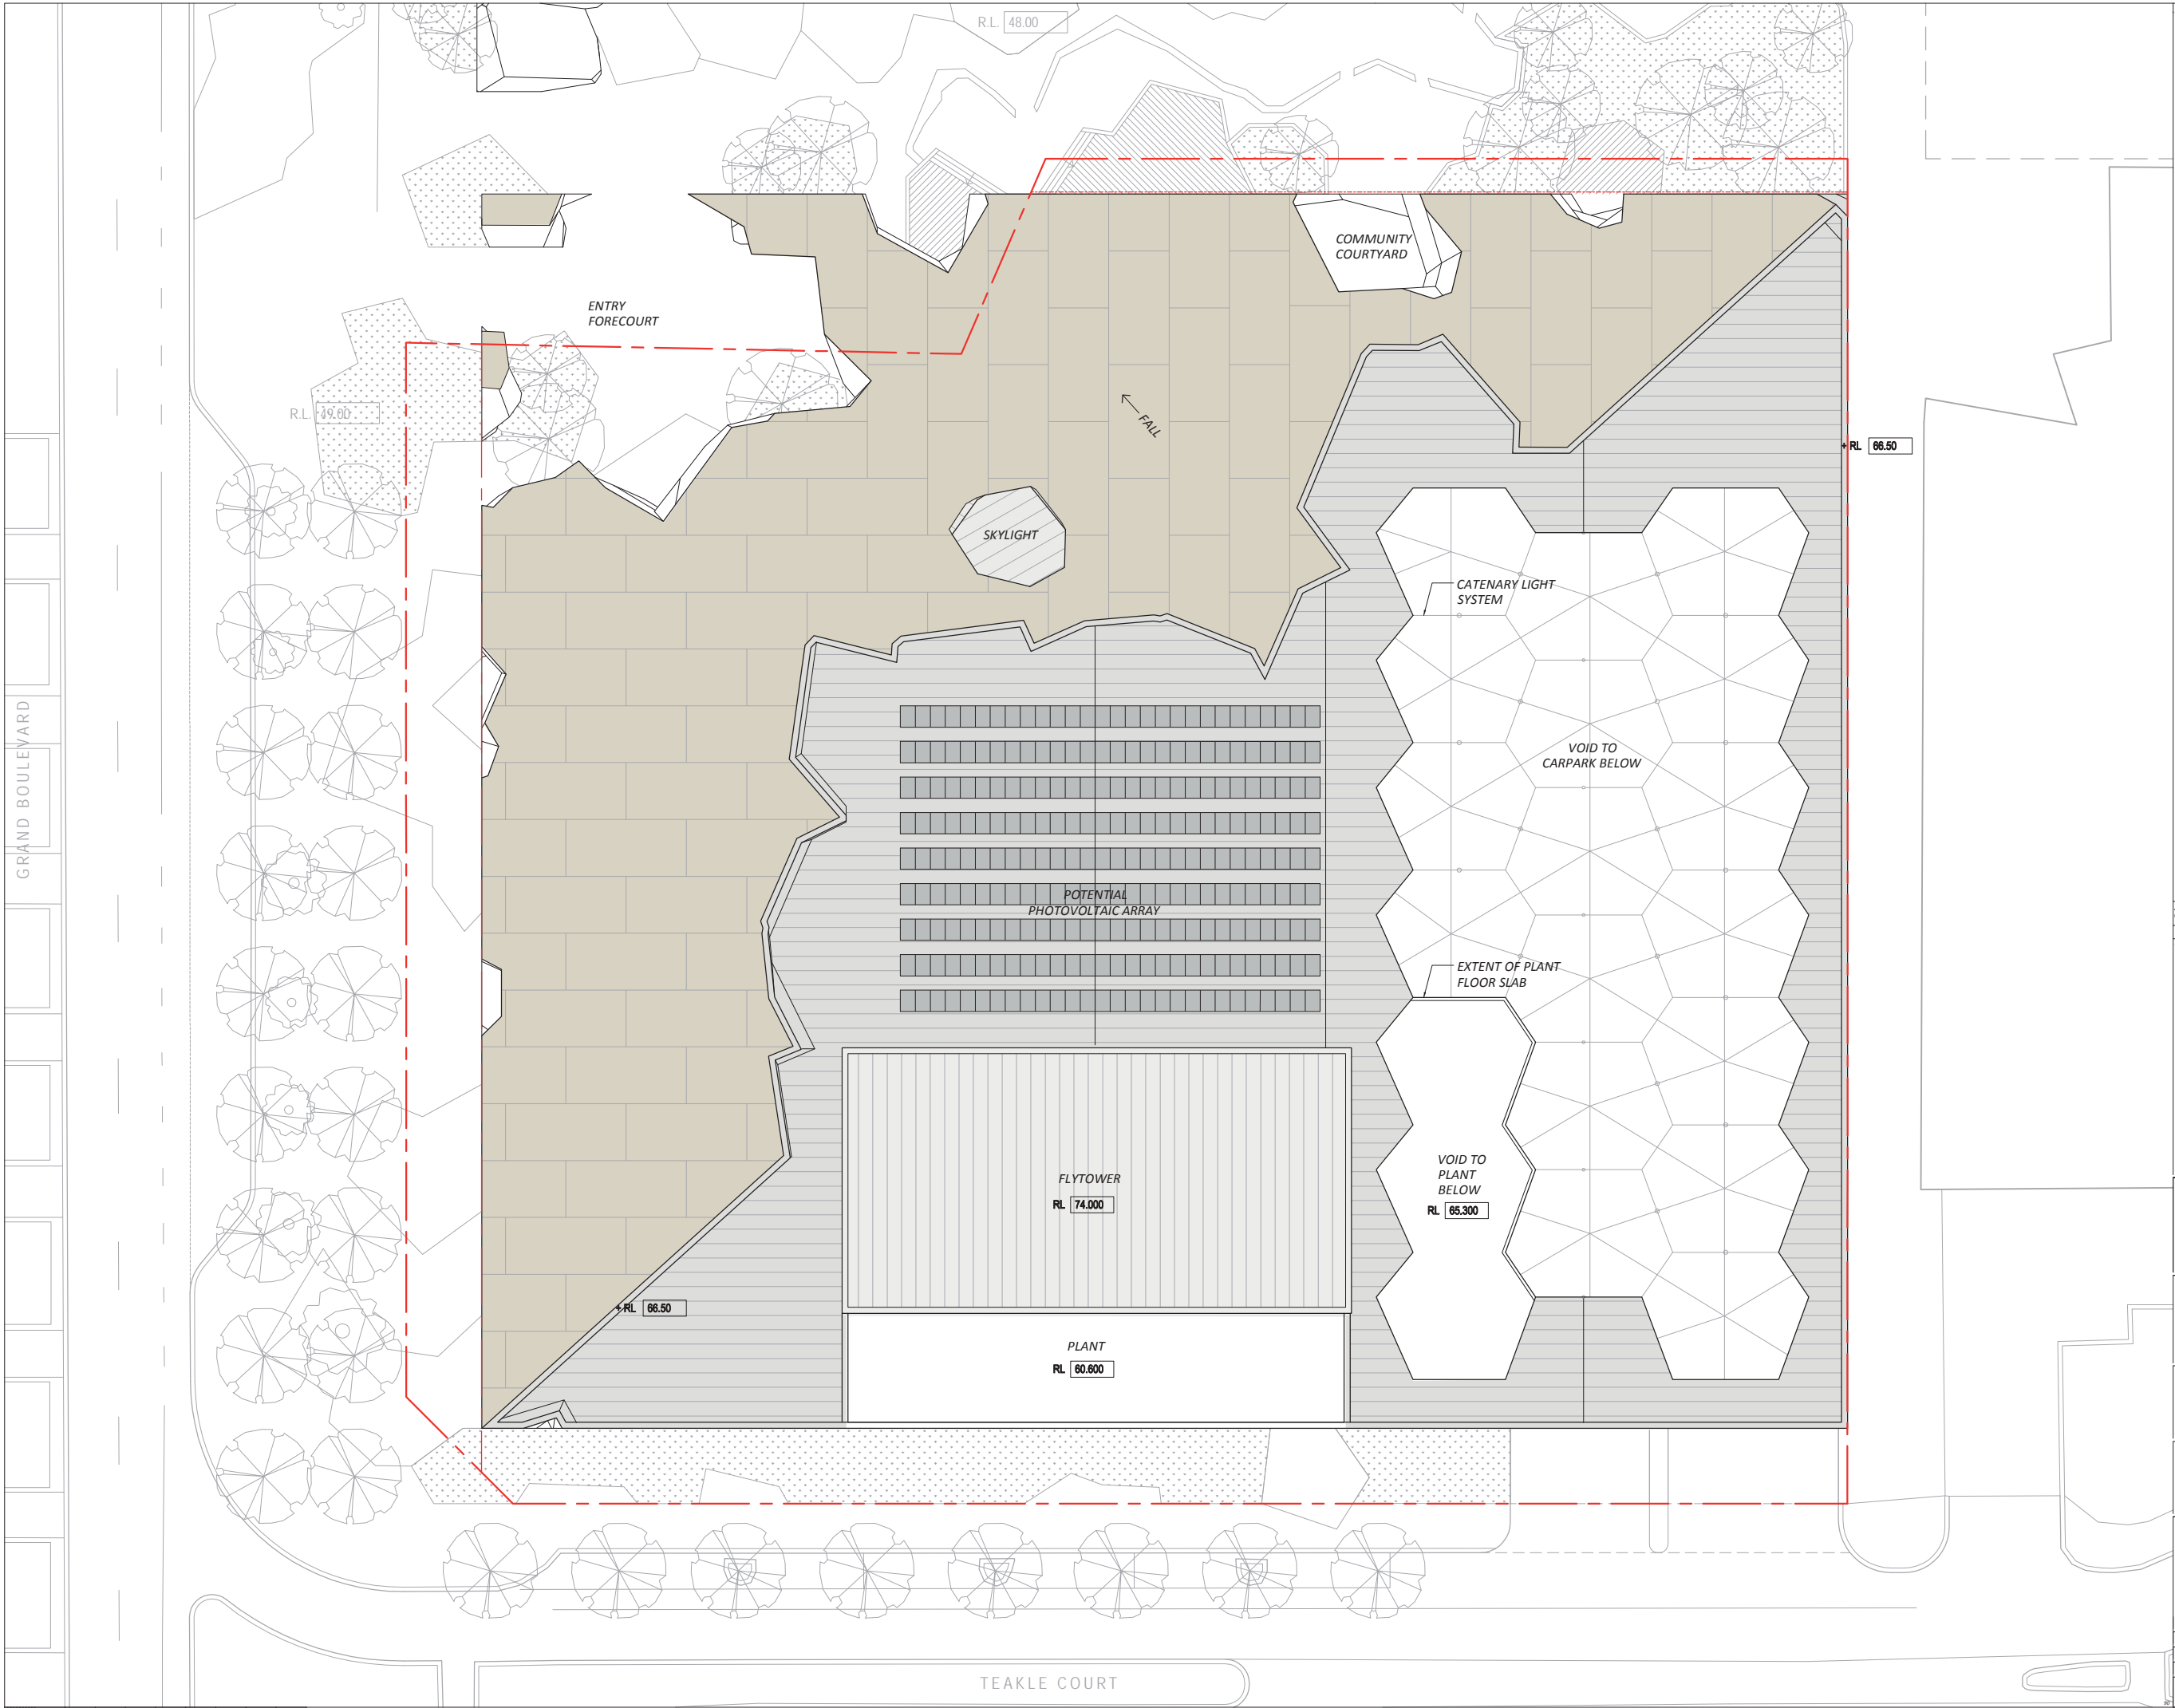


NOTES


ALL DIMENSIONS ARE IN MILLIMETERS. DO NOT SCALE DRAWINGS. ENSURE THIS DRAWING HAS BEEN PRINTED TO SCALE BY CHECKING MEASURING BAR BOTTOM LEFT CORNER. VERIFY ALL DIMENSIONS ON SITE BEFORE COMMENCING ANY WORK OR SHOP DRAWINGS OR ORDERING ANY MATERIALS.

AMENDMENT NOTES FOR THIS ISSUE

ONLY AMENDMENTS SINCE LAST ISSUE ARE SHOWN

21	GENERAL ISSUE	19/07/16
REV	REASON FOR THIS ISSUE	DATE

 **City of Joondalup**

 **ARM**
ARCHITECTURE


LEVEL 11/ 522 FLINDERS LANE MELBOURNE VICTORIA 3000 AUS
T/ 03 9613 1888 F/ 03 9613 1889
E/ mel@armarchitecture.com.au W/ armarchitecture.com.au
ABN 22 676 040 199

PROJECT
JOONDALUP PERFORMING ARTS AND CULTURAL FACILITY


CLIENT
CITY OF JOONDALUP

90 BOAS AVENUE, JOONDALUP, WA 6027 AUSTRALIA


TITLE
ROOF PLAN

DATE	19/07/16	PRELIMINARY
DRAWN	###	
T. LEADER	AL	
SCALE	1:200	
DRAWING NO.	SD-A1010 [21]	
JOB NUMBER	0836	

DOCUMENT TITLE / 25-JUL-2016 / PAGE 54

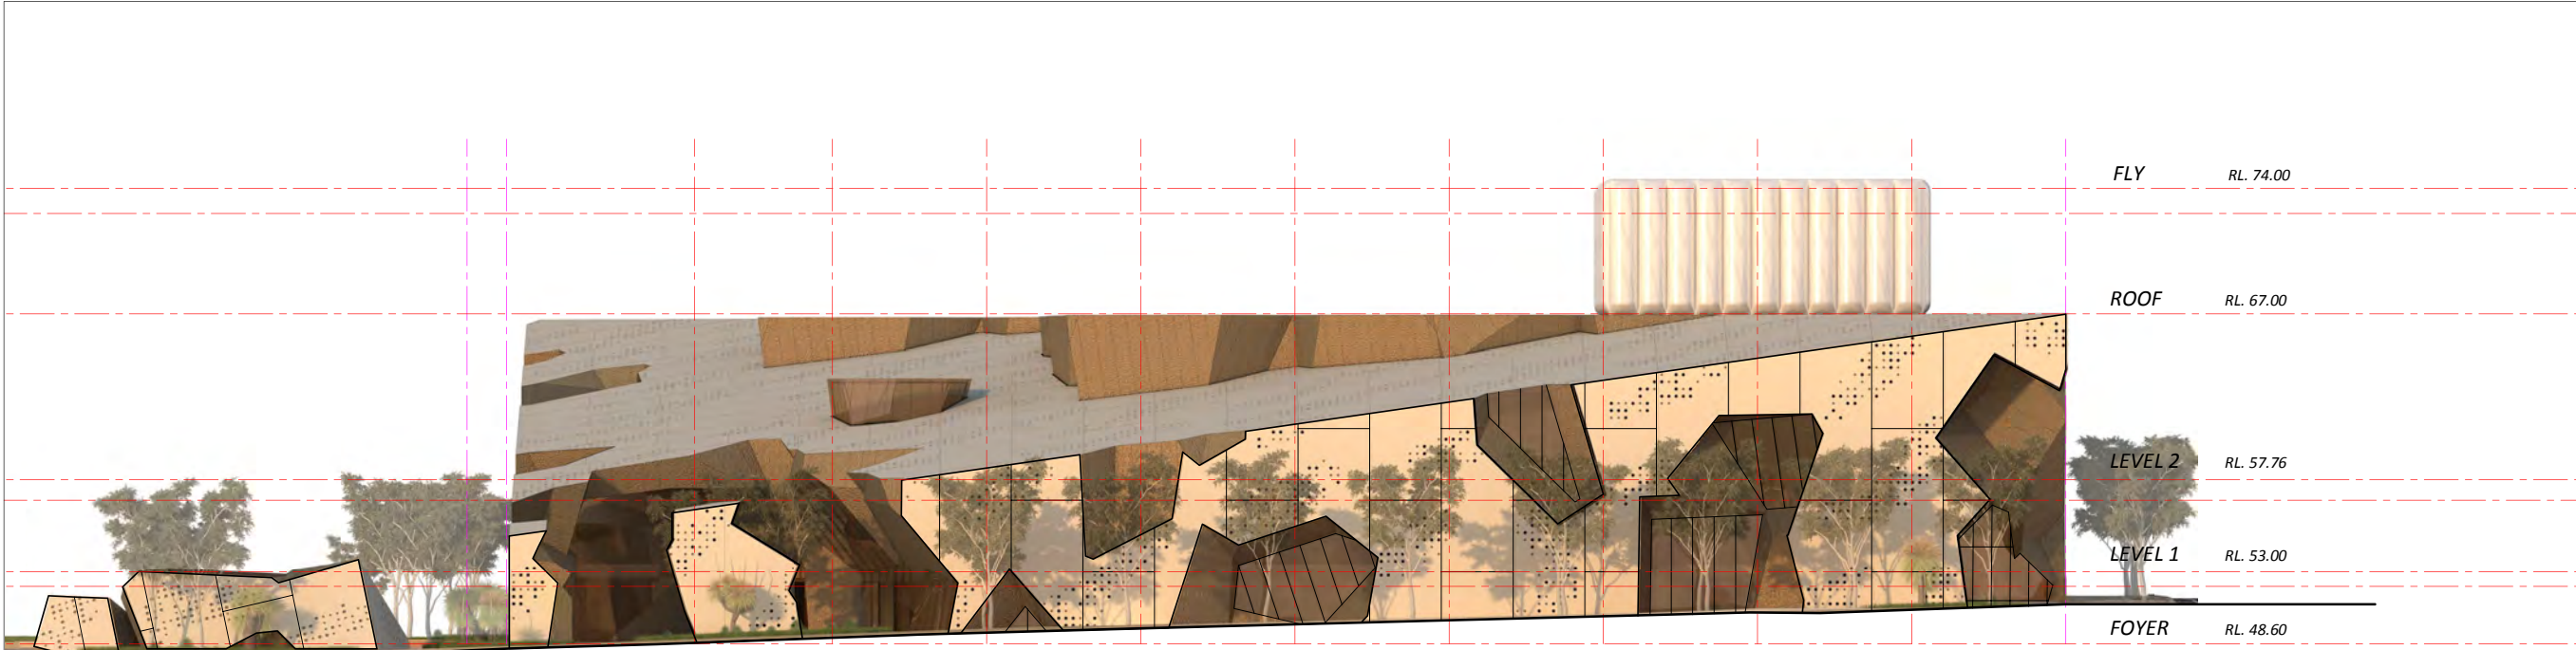

1 WEST ELEVATION
- 1:200

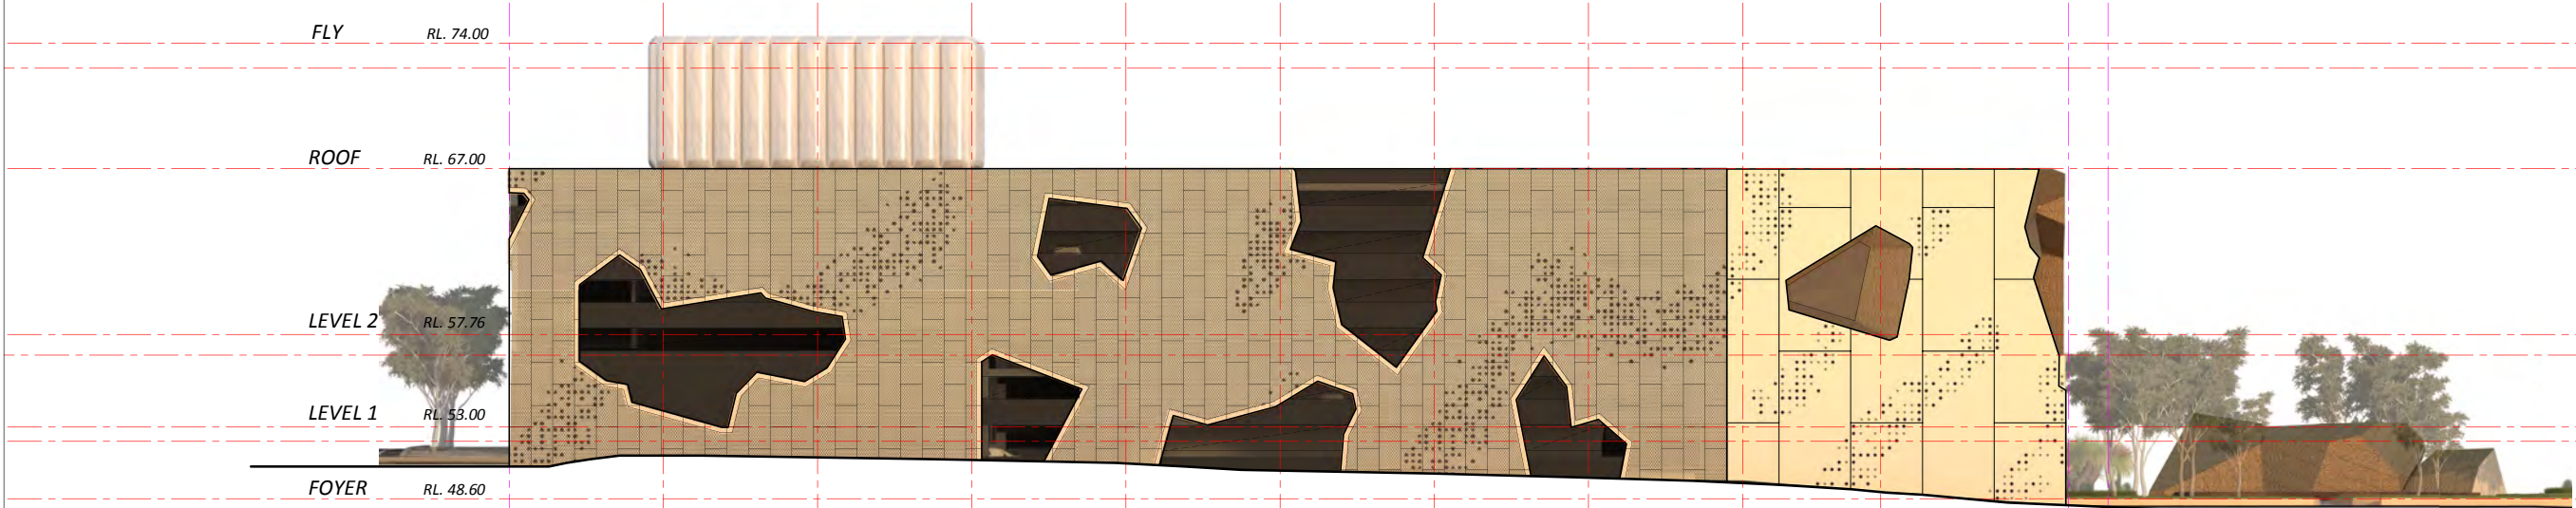

2 EAST ELEVATION
- 1:200

NOTES
ALL DIMENSIONS ARE IN MILLIMETERS. DO NOT SCALE DRAWINGS.
ENSURE THIS DRAWING HAS BEEN PRINTED TO SCALE BY CHECKING
MEASURING BAR BOTTOM LEFT CORNER. VERIFY ALL DIMENSIONS ON
SITE BEFORE COMMENCING ANY WORK OR SHOP DRAWINGS OR
ORDERING ANY MATERIALS.

AMENDMENT NOTES FOR THIS ISSUE		
ONLY AMENDMENTS SINCE LAST ISSUE ARE SHOWN		
20	GENERAL ISSUE	27/04/16
REV	REASON FOR THIS ISSUE	DATE




ARM
ARCHITECTURE
LEVEL 11/ 522 FLINDERS LANE MELBOURNE VICTORIA 3000 AUS
T/ 03 8613 1888 F/ 03 8613 1889
E/ mail@armarchitecture.com.au W/ armarchitecture.com.au
ABN 22 476 949 399


PROJECT
**JOONDALUP PERFORMING
ARTS AND CULTURAL FACILITY**
3 TEAKLE COURT, JOONDALUP, WA 3000, AUSTRALIA
CLIENT
CITY OF JOONDALUP

90 BOAS AVENUE, JOONDALUP, WA 6027 AUSTRALIA
TITLE
**ELEVATIONS
EAST & WEST**

DATE	27/04/16	PRELIMINARY
DRAWN	####	
T. LEADER	AL	JOB NUMBER 0836
SCALE	A1	DRAWING No. SD-A2001 [20]

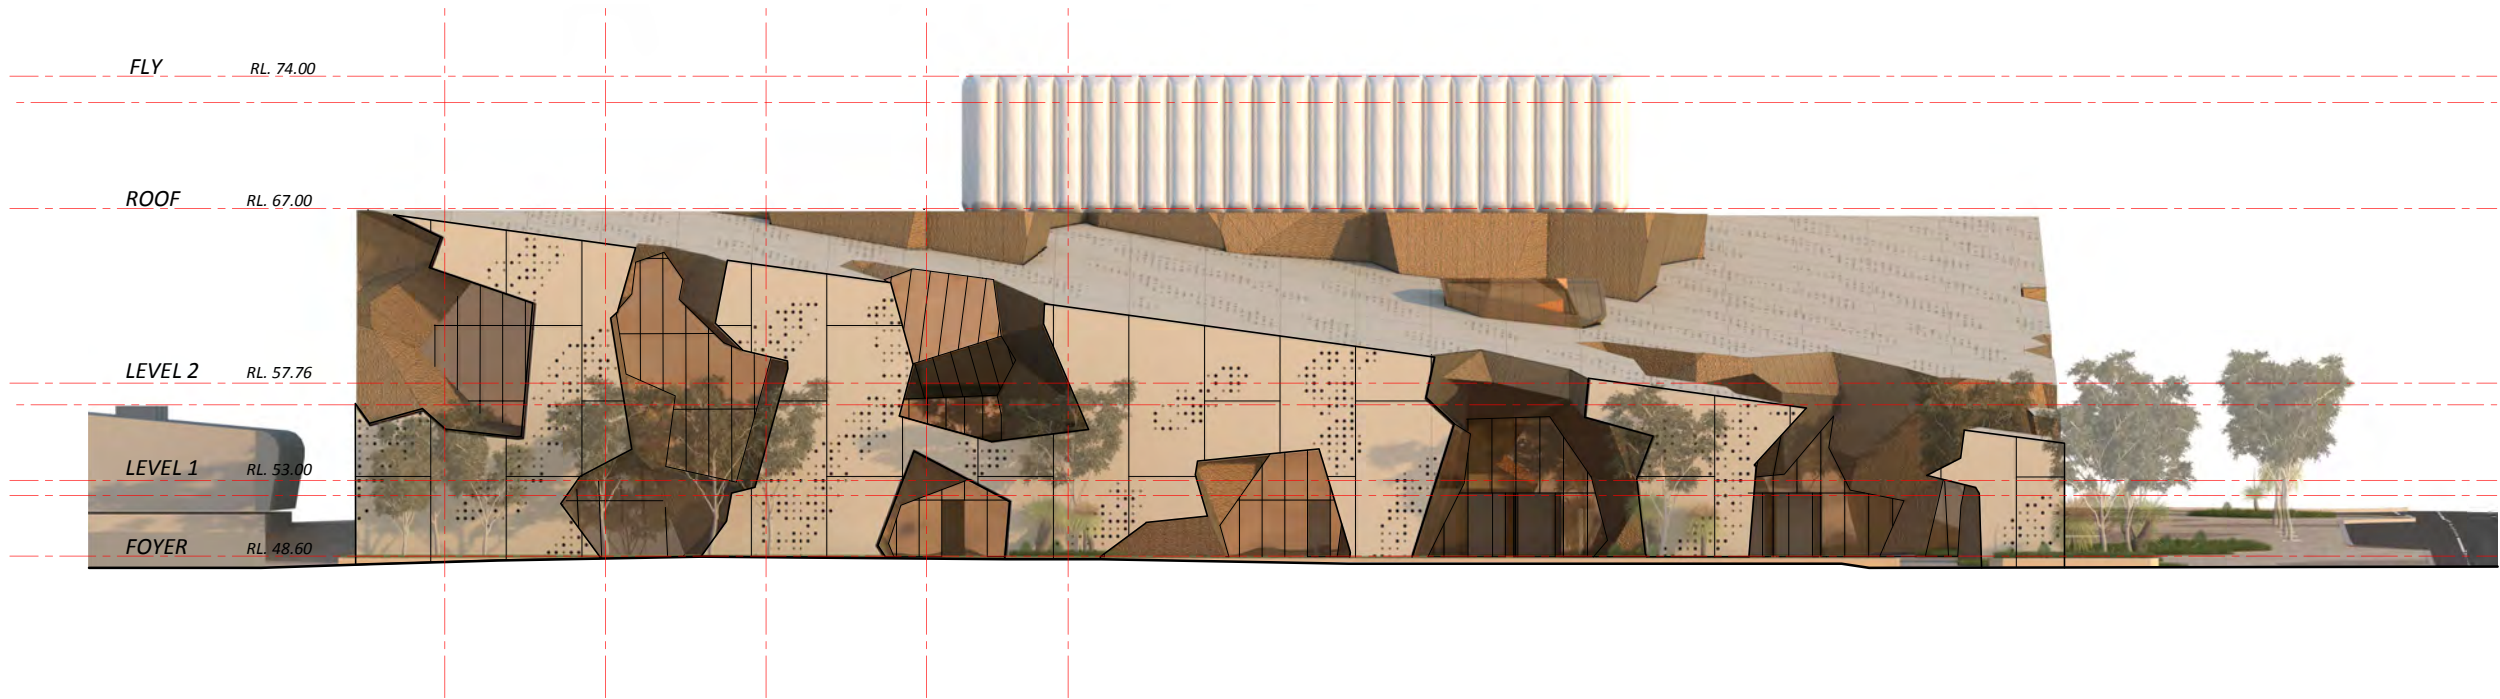

1 NORTH ELEVATION
1:200

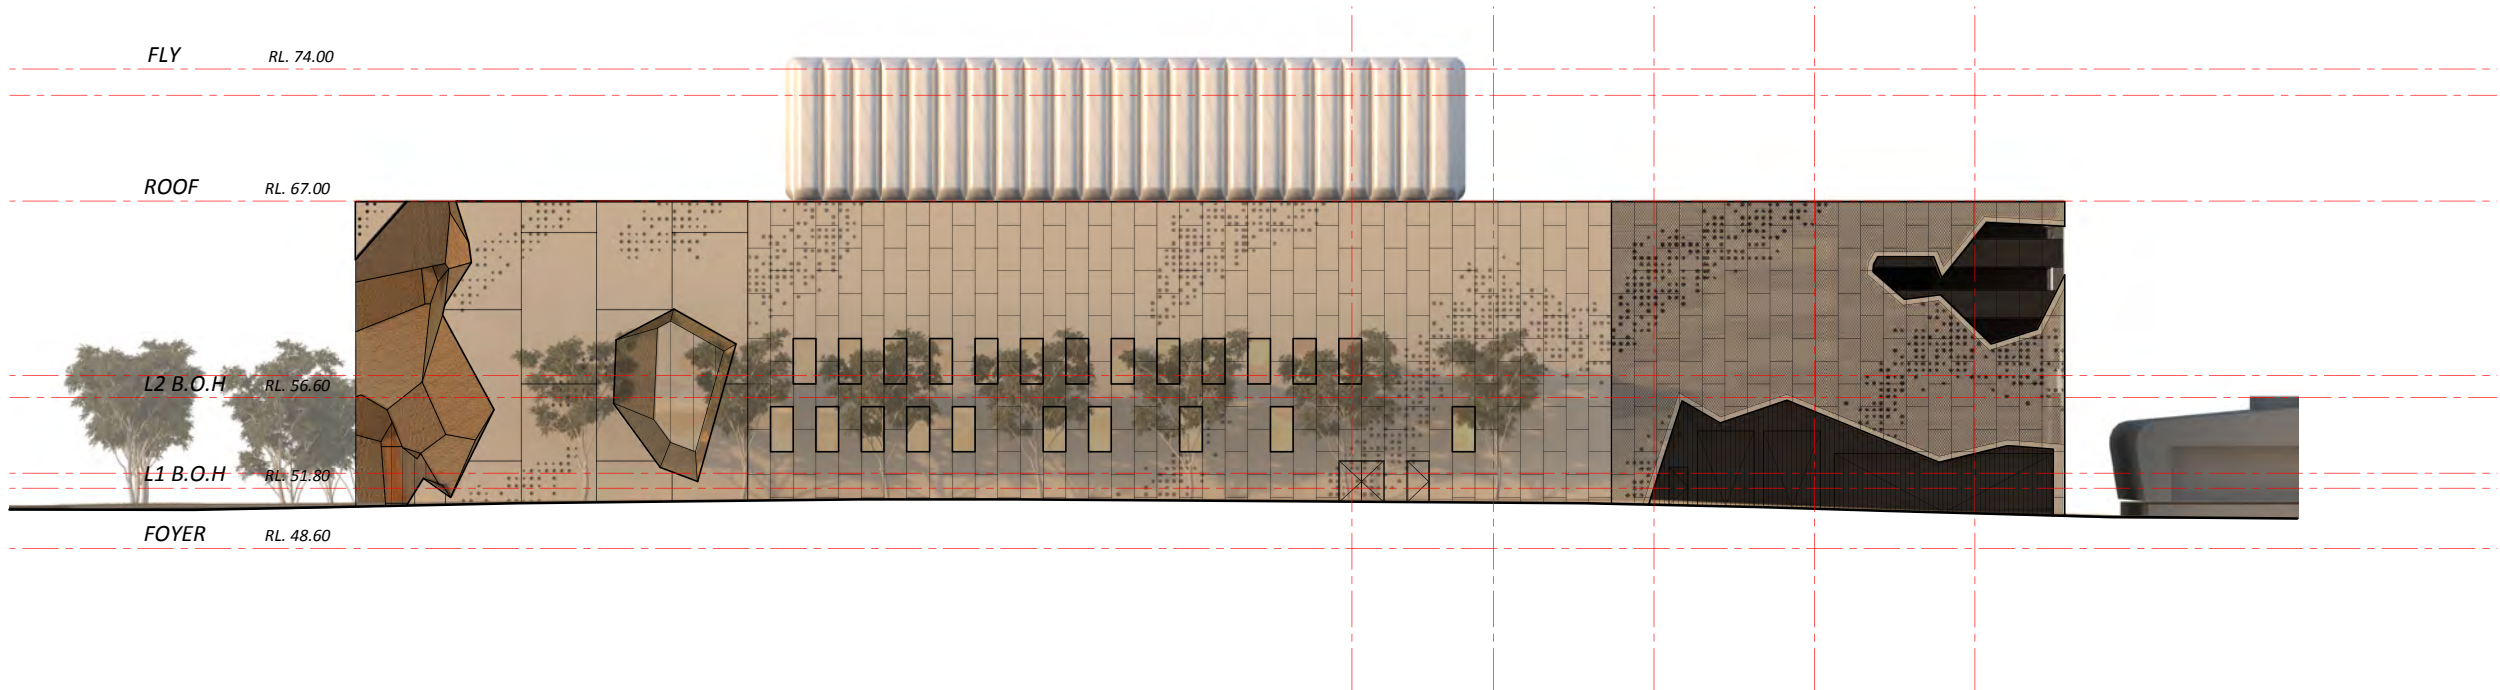

2 SOUTH ELEVATION
1:200

NOTES
ALL DIMENSIONS ARE IN MILLIMETERS. DO NOT SCALE DRAWINGS.
ENSURE THIS DRAWING HAS BEEN PRINTED TO SCALE BY CHECKING
MEASURING BAR BOTTOM LEFT CORNER. VERIFY ALL DIMENSIONS ON
SITE BEFORE COMMENCING ANY WORK OR SHOP DRAWINGS OR
ORDERING ANY MATERIALS.

AMENDMENT NOTES FOR THIS ISSUE		
ONLY AMENDMENTS SINCE LAST ISSUE ARE SHOWN		
20	GENERAL ISSUE	27/04/16
REV	REASON FOR THIS ISSUE	DATE





ARM
ARCHITECTURE
LEVEL 11/ 522 FUNDERS LANE MELBOURNE VICTORIA 3000 AUS
T/ 03 8613 1888 F/ 03 8613 1889
U/ mail@armarchitecture.com.au W/ armarchitecture.com.au
ABN 22 476 949 399

PROJECT
**JOONDALUP PERFORMING
ARTS AND CULTURAL FACILITY**
3 TEAKLE COURT, JOONDALUP, WA 3000, AUSTRALIA
CLIENT
CITY OF JOONDALUP


90 BOAS AVENUE, JOONDALUP, WA 6027 AUSTRALIA
TITLE
**ELEVATIONS
NORTH & SOUTH**

DATE	27/04/16	PRELIMINARY
DRAWN	####	
T. LEADER	AL	JOB NUMBER 0836
SCALE	A1 1:200	DRAWING No. SD-A2000 [20]

NOTES
ALL DIMENSIONS ARE IN MILLIMETERS. DO NOT SCALE DRAWINGS.
ENSURE THIS DRAWING HAS BEEN PRINTED TO SCALE BY CHECKING
MEASURING BAR BOTTOM LEFT CORNER. VERIFY ALL DIMENSIONS ON
SITE BEFORE COMMENCING ANY WORK OR SHOP DRAWINGS OR
ORDERING ANY MATERIALS.

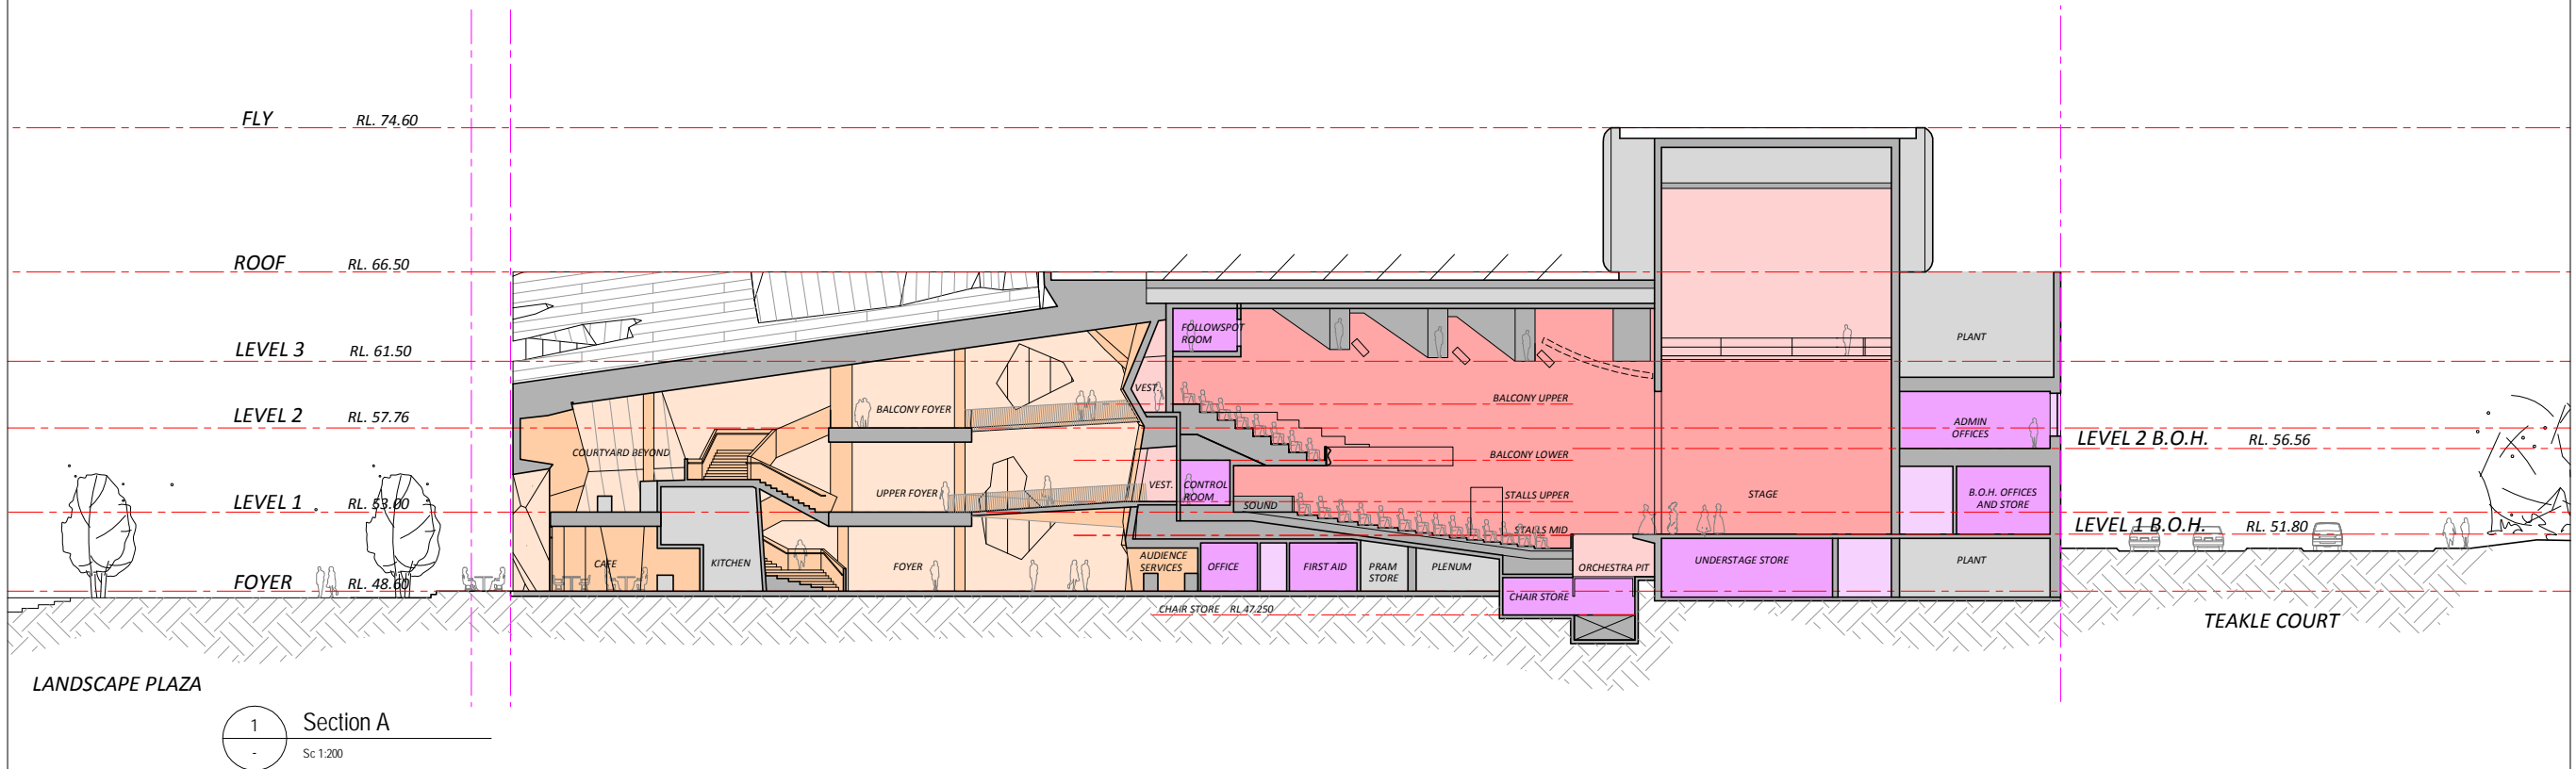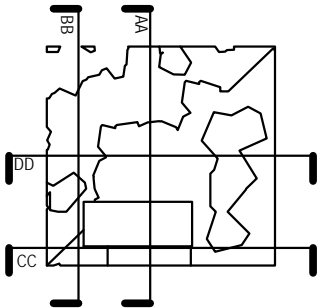

AMENDMENT NOTES FOR THIS ISSUE		
ONLY AMENDMENTS SINCE LAST ISSUE ARE SHOWN		
21	GENERAL ISSUE	21/07/16
REV	REASON FOR THIS ISSUE	DATE

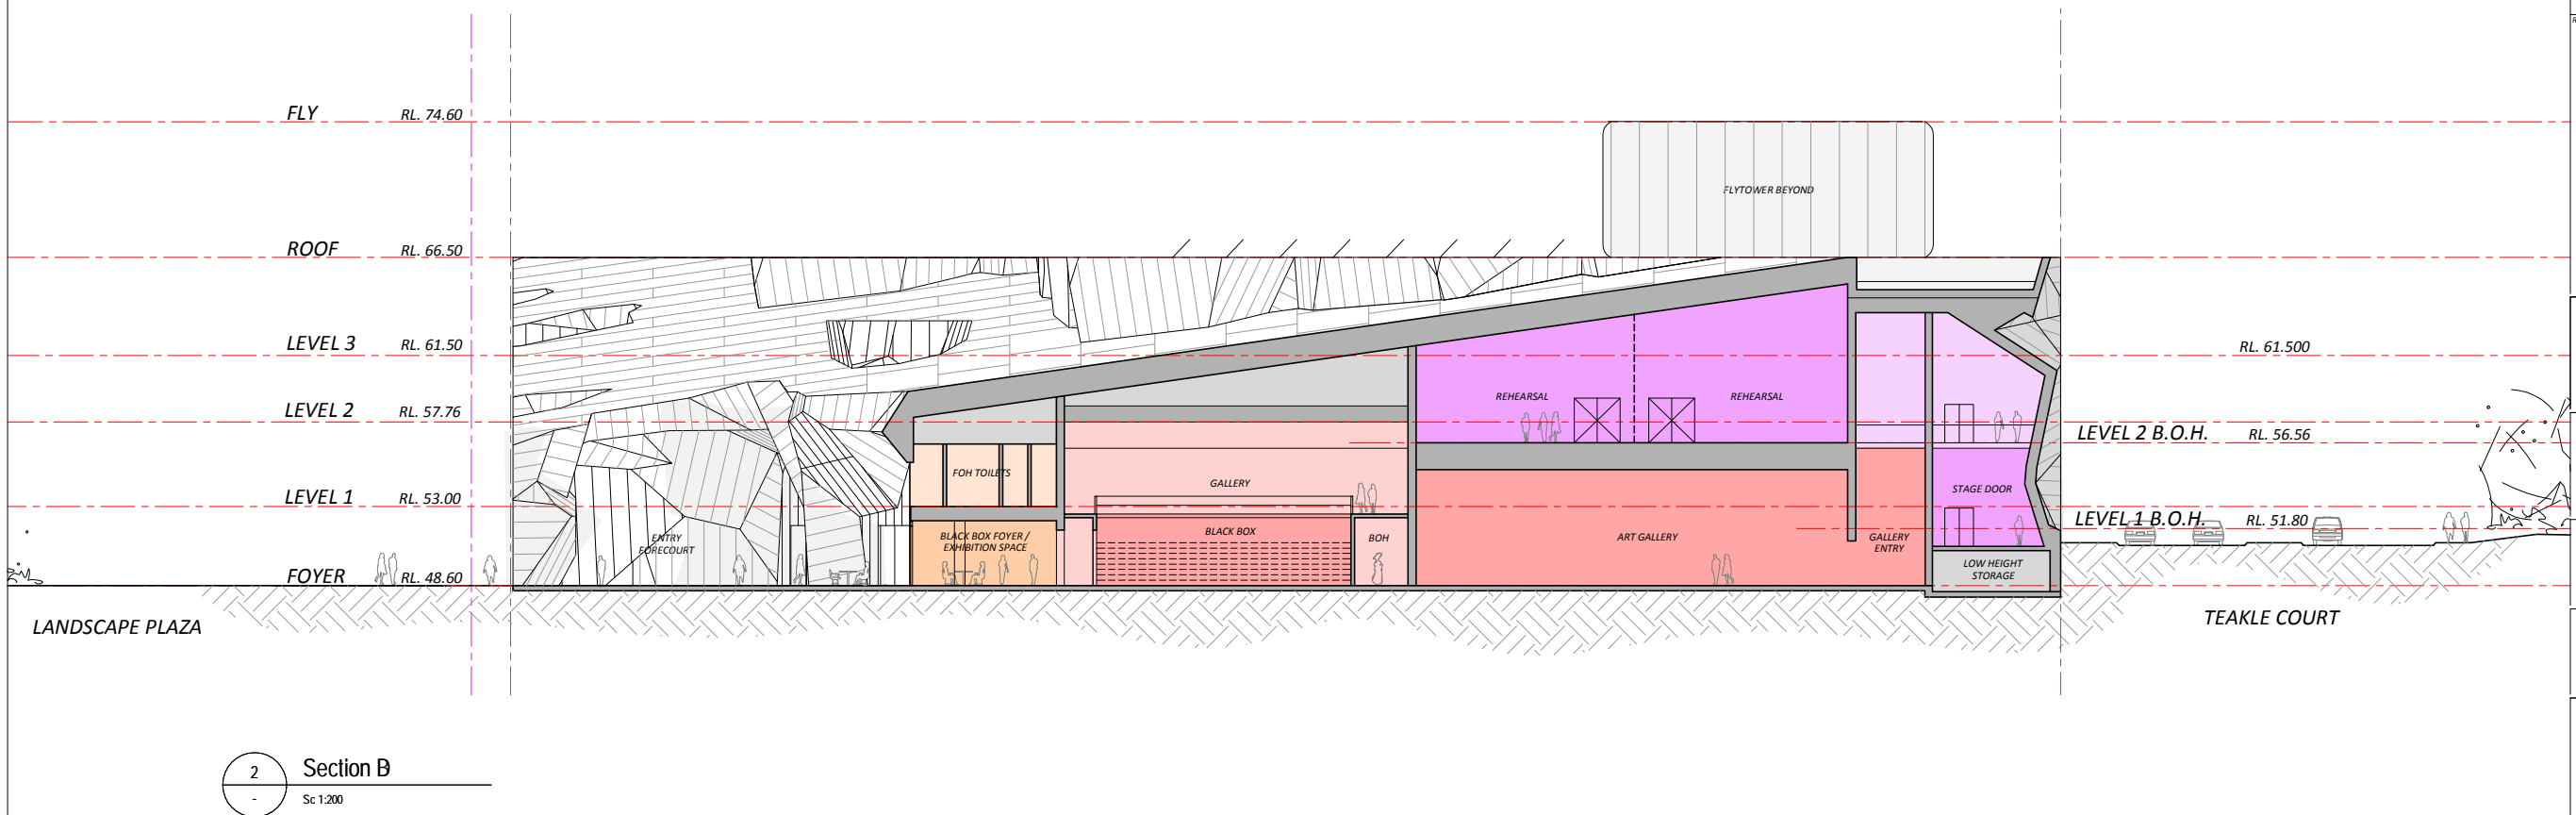

City of
Joondalup

ARM
ARCHITECTURE

LEVEL 11/ 522 FLINDERS LANE MELBOURNE VICTORIA 3000 AUS
T/ 03 8613 1888 F/ 03 8613 1889
E/ mail@armarchitecture.com.au W/ armarchitecture.com.au
ABN 22 476 949 399

PROJECT

**JOONDALUP PERFORMING
ARTS AND CULTURAL FACILITY**

3 TEAKLE COURT, JOONDALUP, WA 3000, AUSTRALIA


CLIENT


CITY OF JOONDALUP

90 BOAS AVENUE, JOONDALUP, WA 6027 AUSTRALIA


TITLE

SECTIONS - A & B

DATE	21/07/16	PRELIMINARY	
DRAWN	####		
BY	AL	JOB NUMBER	0836
SCALE	1:200	DRAWING No.	SD-A3000 [21]
A1	50		

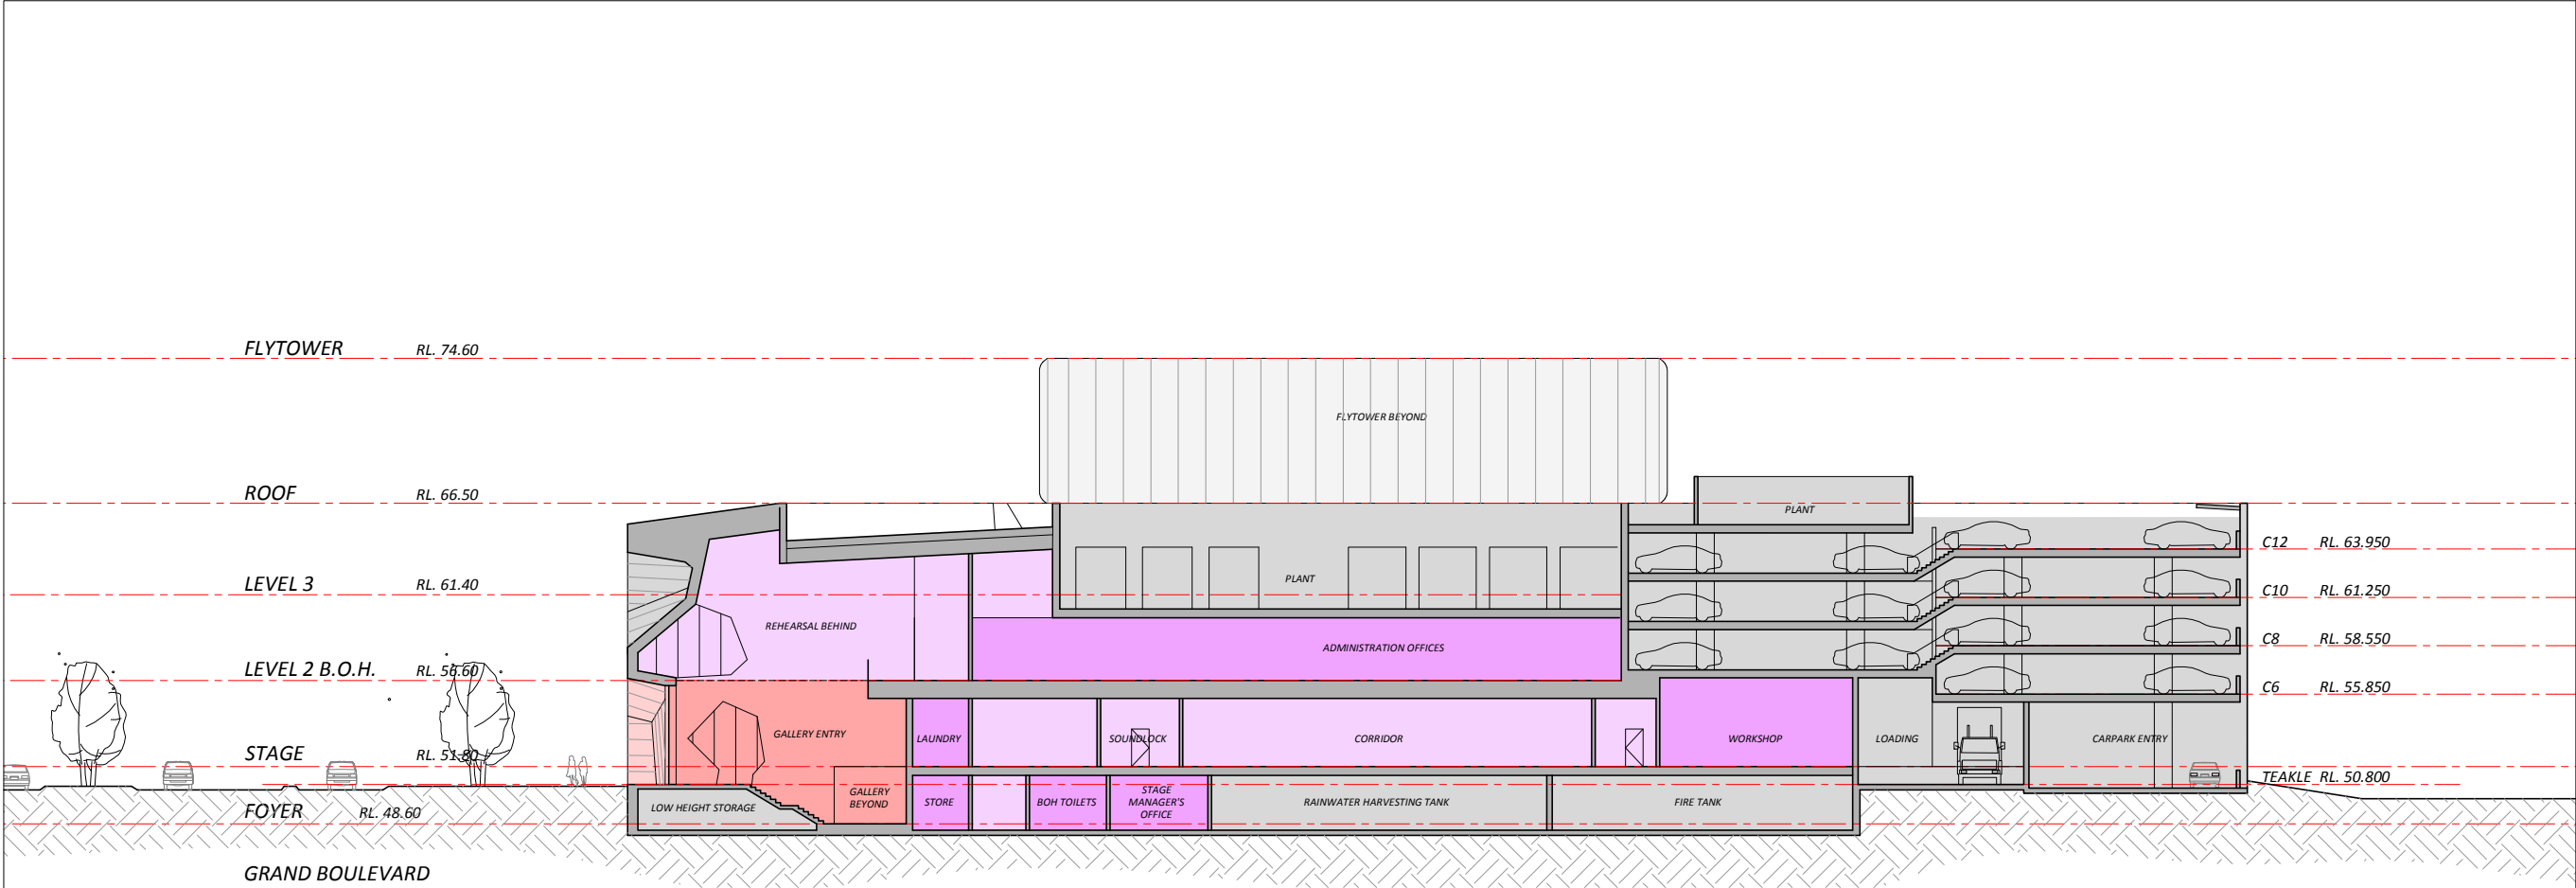


1 Section C
Sc 1:200

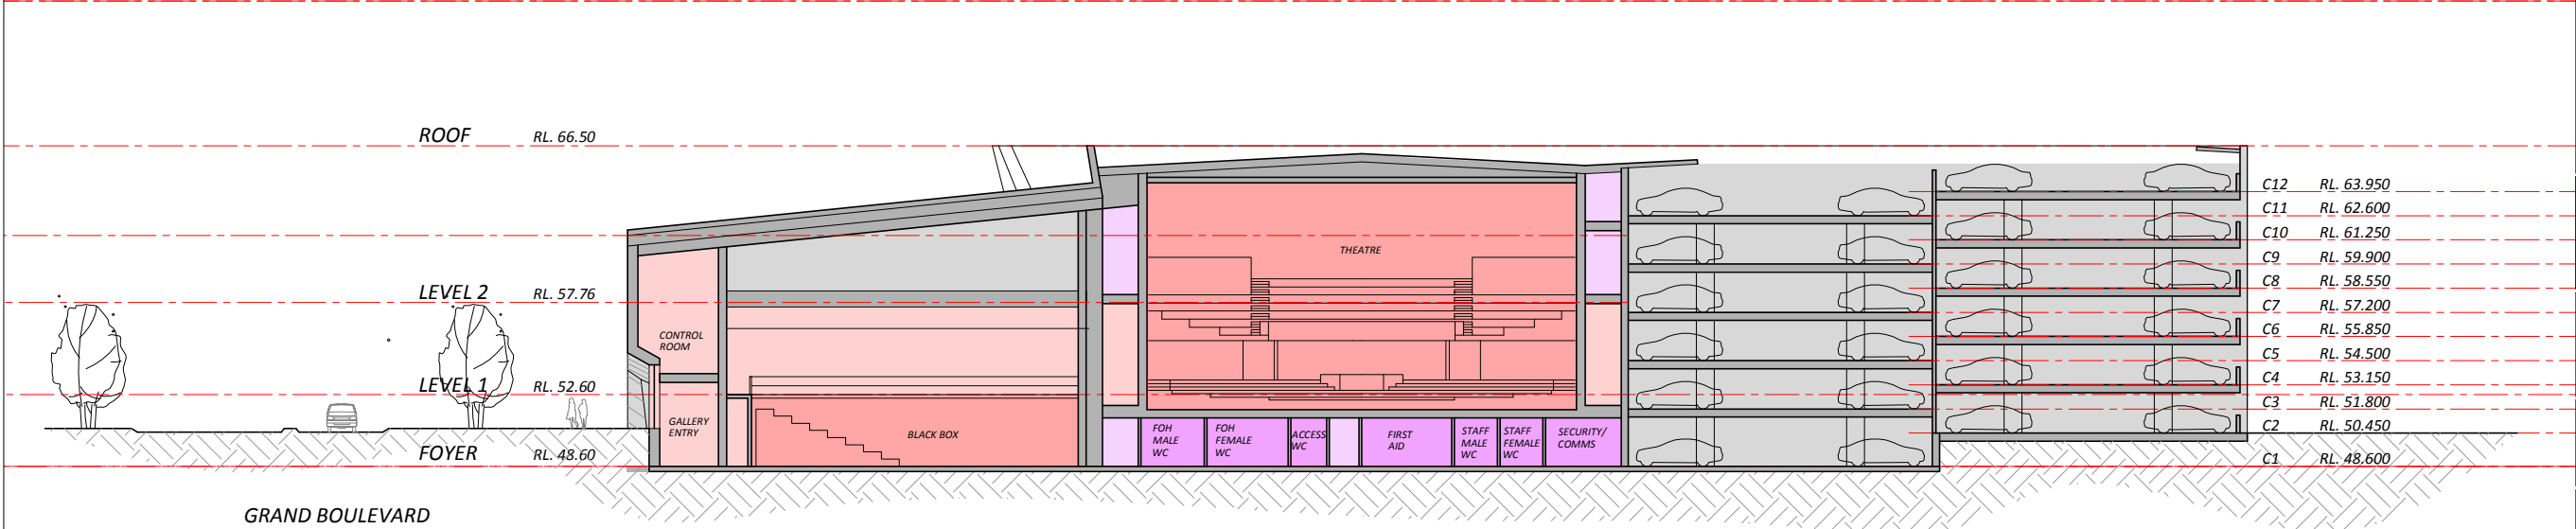

2 Section D
Sc 1:200

NOTES
ALL DIMENSIONS ARE IN MILLIMETERS. DO NOT SCALE DRAWINGS.
ENSURE THIS DRAWING HAS BEEN PRINTED TO SCALE BY CHECKING
MEASURING BAR BOTTOM LEFT CORNER. VERIFY ALL DIMENSIONS ON
SITE BEFORE COMMENCING ANY WORK OR SHOP DRAWINGS OR
ORDERING ANY MATERIALS.

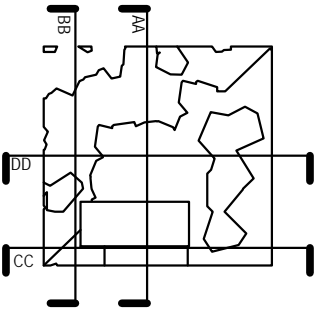

AMENDMENT NOTES FOR THIS ISSUE		
ONLY AMENDMENTS SINCE LAST ISSUE ARE SHOWN		
21	GENERAL ISSUE	21/07/16
REV	REASON FOR THIS ISSUE	DATE




ARM
ARCHITECTURE
LEVEL 11/522 FUNDERS LANE MELBOURNE VICTORIA 3000 AUS
T/ 03 8613 1888 F/ 03 8613 1889
I/ mail@armarchitecture.com.au W/ armarchitecture.com.au
ABN 22 476 949 399

PROJECT
**JOONDALUP PERFORMING
ARTS AND CULTURAL FACILITY**
3 TEAKLE COURT, JOONDALUP, WA 3000, AUSTRALIA
CLIENT
CITY OF JOONDALUP

90 BOAS AVENUE, JOONDALUP, WA 6027 AUSTRALIA
TITLE
SECTIONS - C & D

DATE	21/07/16	PRELIMINARY
DRAWN	####	
T. LEADER	AL	
SCALE	A1	
DRAWING No.	SD-A3001	[21]
DATE	21/07/16	at: 17:50:30

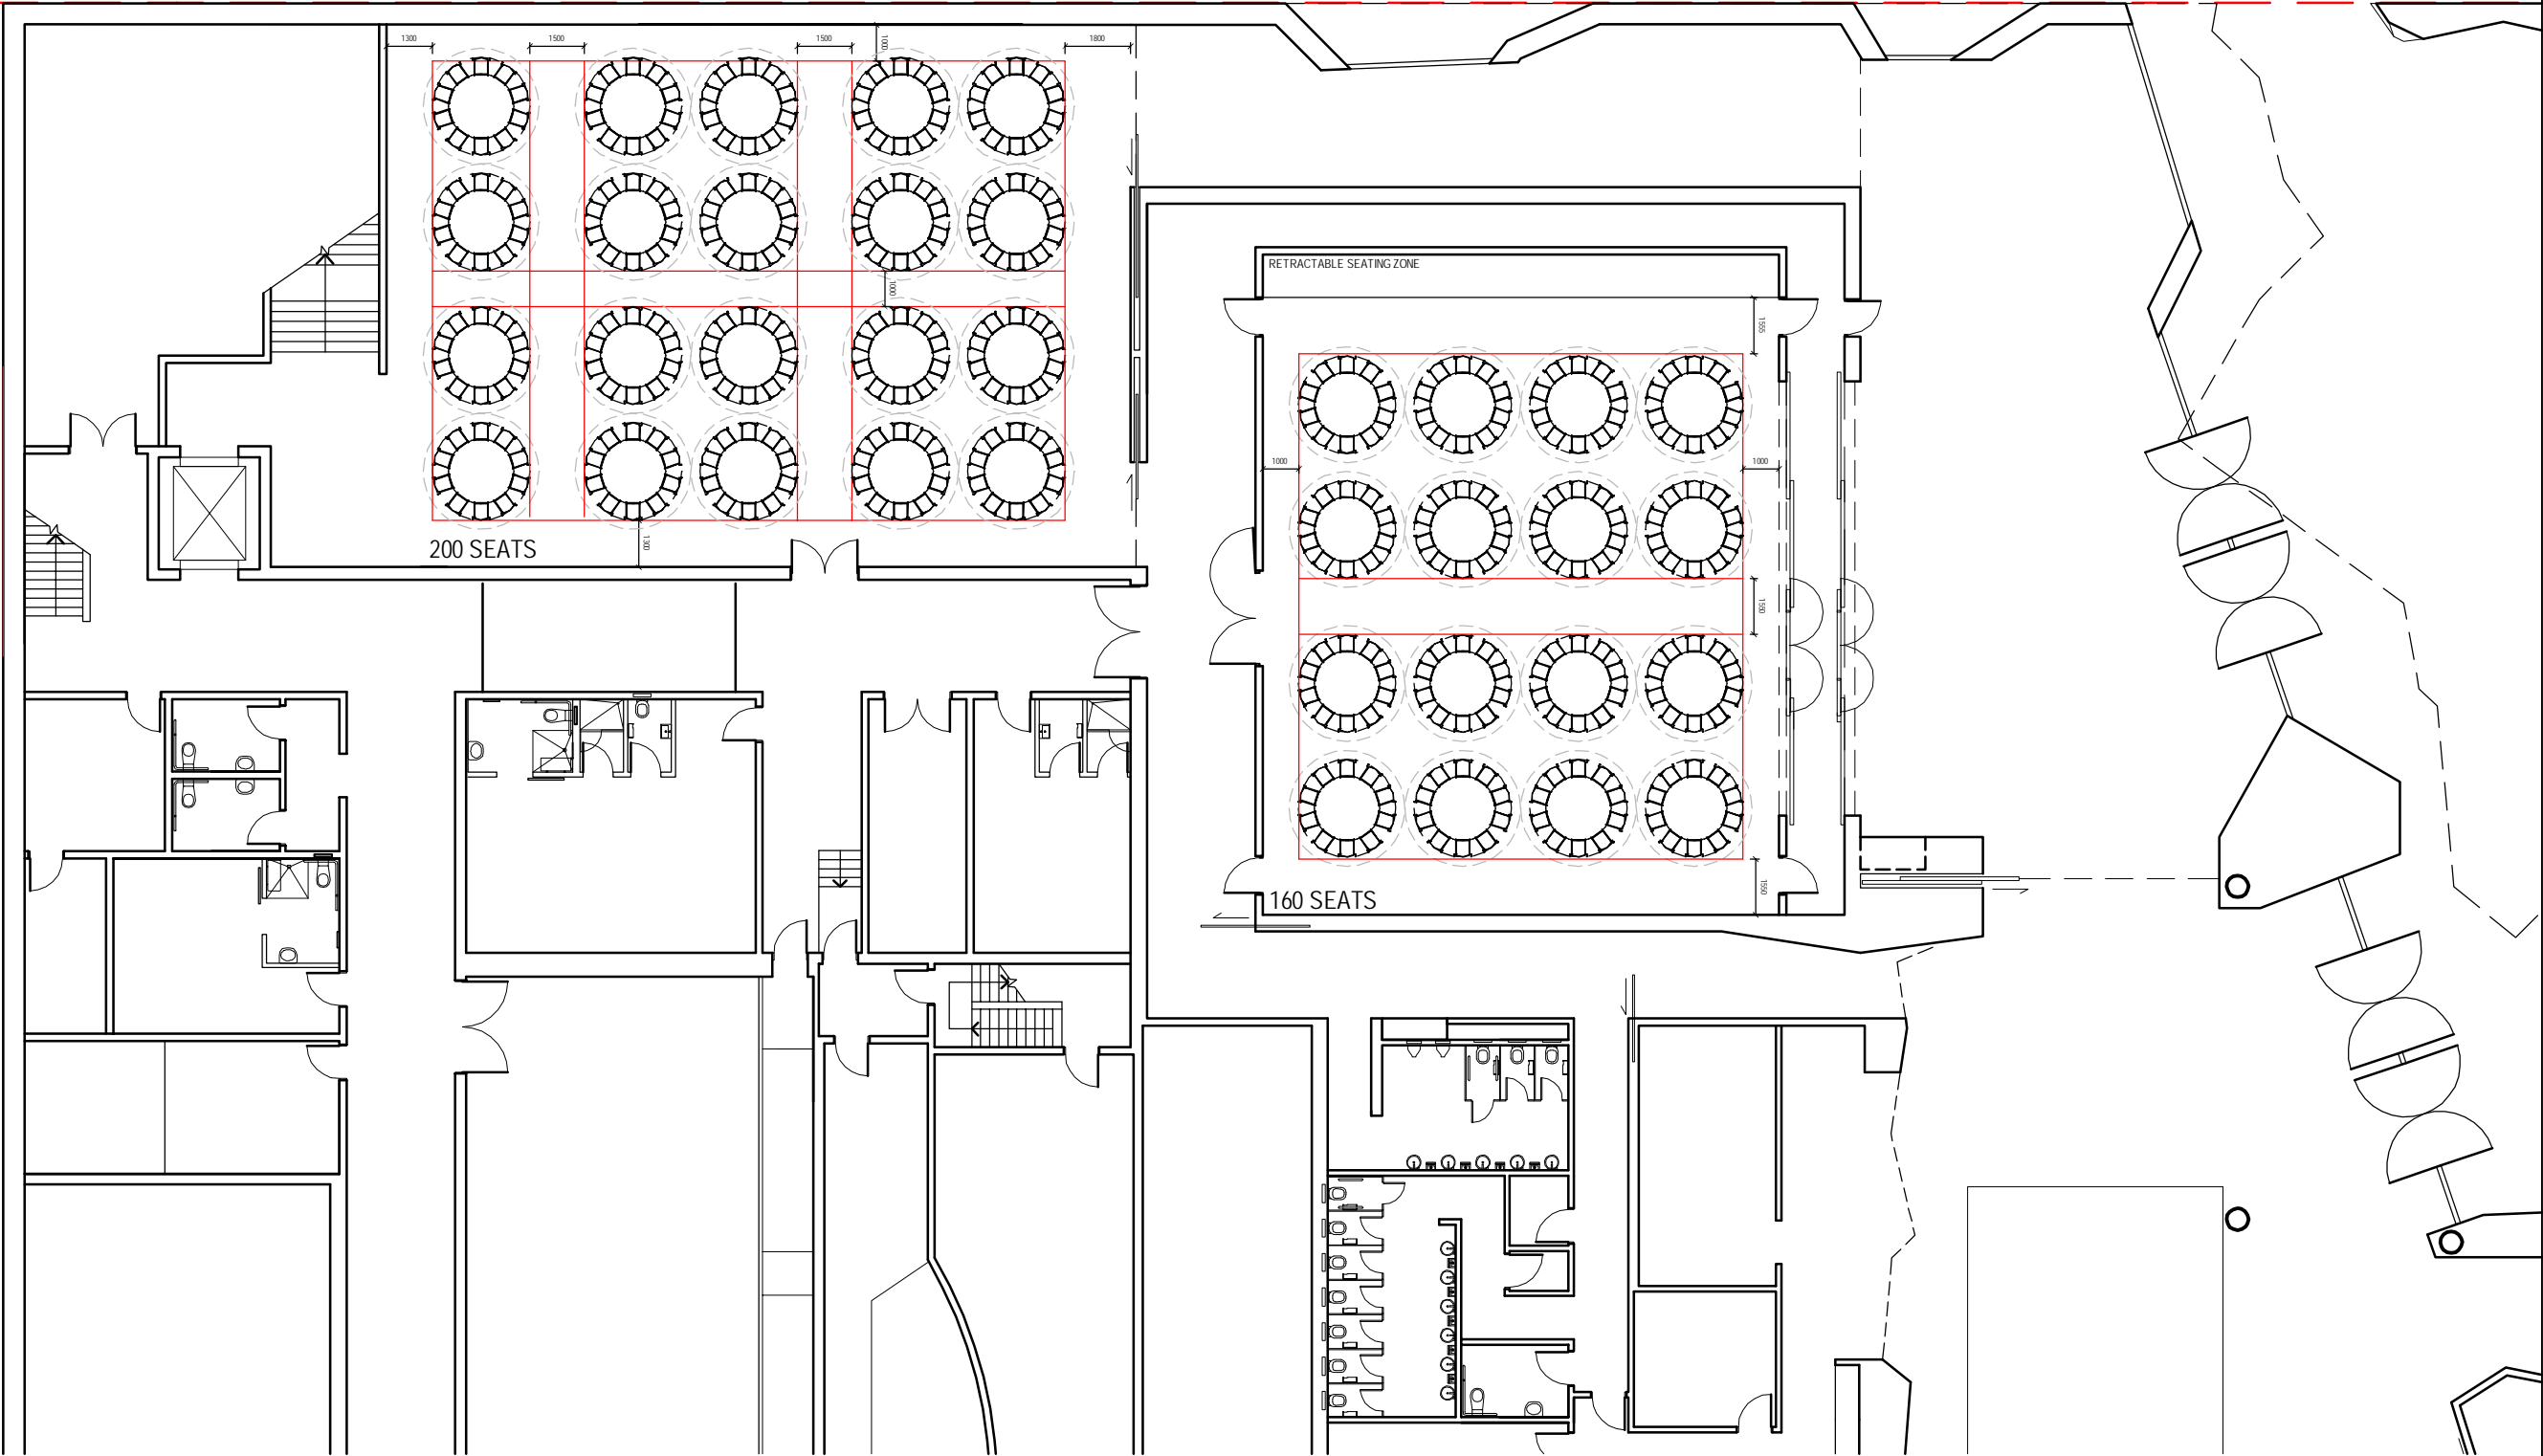

1 BANQUET MODE


AMENDMENT NOTES FOR THIS ISSUE
21 GENERAL ISSUE 21/07/16
Rev. REASON FOR THIS ISSUE: DATE
ALL DIMENSIONS ARE IN MILLIMETERS. DO NOT SCALE DRAWINGS. ENSURE THIS DRAWING HAS BEEN PRINTED TO SCALE BY CHECKING MEASURING BAR BOTTOM LEFT CORNER. VERIFY ALL DIMENSIONS ON SITE BEFORE COMMENCING ANY WORK OR SHOP DRAWINGS OR ORDERING ANY MATERIALS.
NOTES


ARM
ARCHITECTURE
LEVEL 11/ 522 FLINDERS LANE MELBOURNE VICTORIA 3000 AUS
T/ 03 8613 1888 F/ 03 8613 1889
E/ mail@armarchitecture.com.au W/ armarchitecture.com.au
ABN 22 476 949 399

CLIENT
 **City of Joondalup**

PROJECT
JOONDALUP PERFORMING CENTRE ARTS AND CULTURAL FACILITY

TITLE
GROUND FLOOR BLACK BOX AND GALLERY SEATING LAYOUT - BANQUET

PRELIMINARY
DATE 21/07/16 SCALE 1:200
DRAWN JS on A3
JOB No. 0836 T. LEADER AL
DRAWING No. REV. **ARM-0010[21]** 

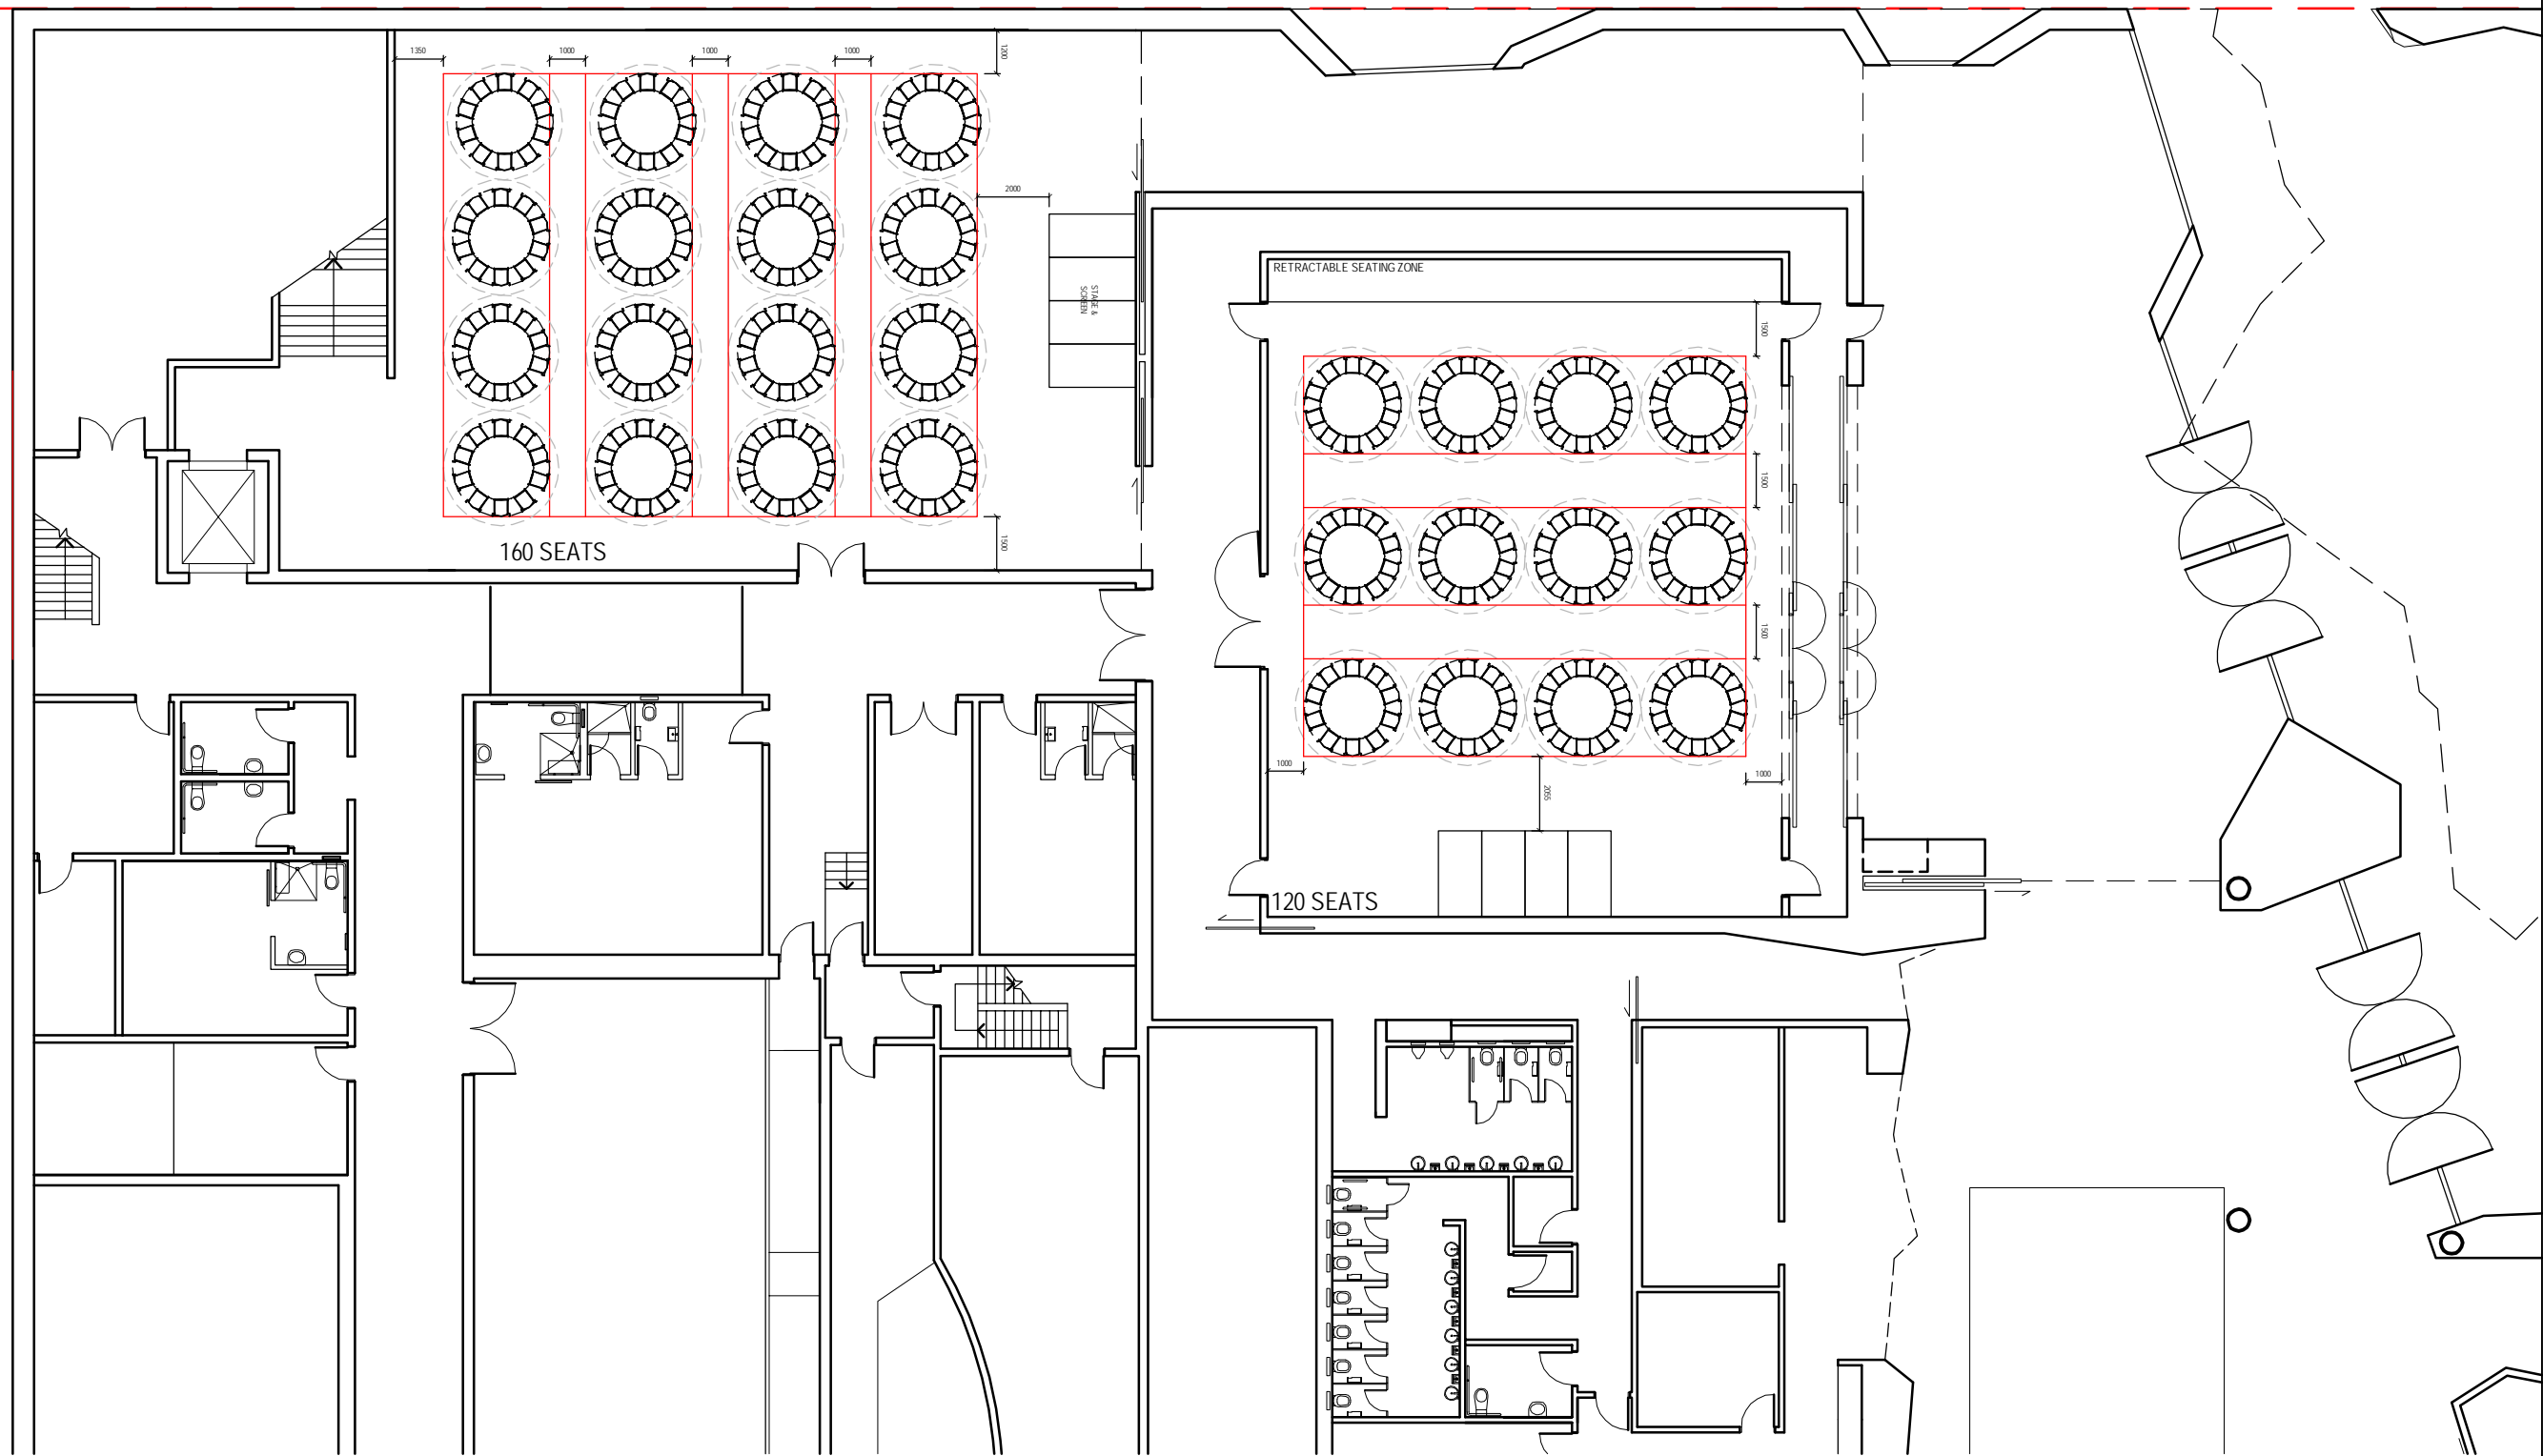

1 BANQUET SEATING AND STAGE

AMENDMENT NOTES FOR THIS ISSUE

21 GENERAL ISSUE 21/07/16
Rev. REASON FOR THIS ISSUE: DATE

ALL DIMENSIONS ARE IN MILLIMETERS. DO NOT SCALE DRAWINGS. ENSURE THIS DRAWING HAS BEEN PRINTED TO SCALE BY CHECKING MEASURING BAR BOTTOM LEFT CORNER. VERIFY ALL DIMENSIONS ON SITE BEFORE COMMENCING ANY WORK OR SHOP DRAWINGS OR ORDERING ANY MATERIALS.

NOTES



LEVEL 11/ 522 FLINDERS LANE MELBOURNE VICTORIA 3000 AUS
T/ 03 8613 1888 F/ 03 8613 1889
E/ mail@armarchitecture.com.au W/ armarchitecture.com.au
ABN 22 476 949 399

CLIENT



PROJECT

JOONDALUP PERFORMING
CENTRE ARTS AND
CULTURAL FACILITY

TITLE

GROUND FLOOR BLACK BOX AND GALLERY
SEATING LAYOUT - BANQUET AND STAGE

DATE 21/07/16

DRAWN JS


JOB No. 0836

DRAWING No. ARM-0011[21]

SCALE 1:200
on A3

T. LEADER AL

REV. N

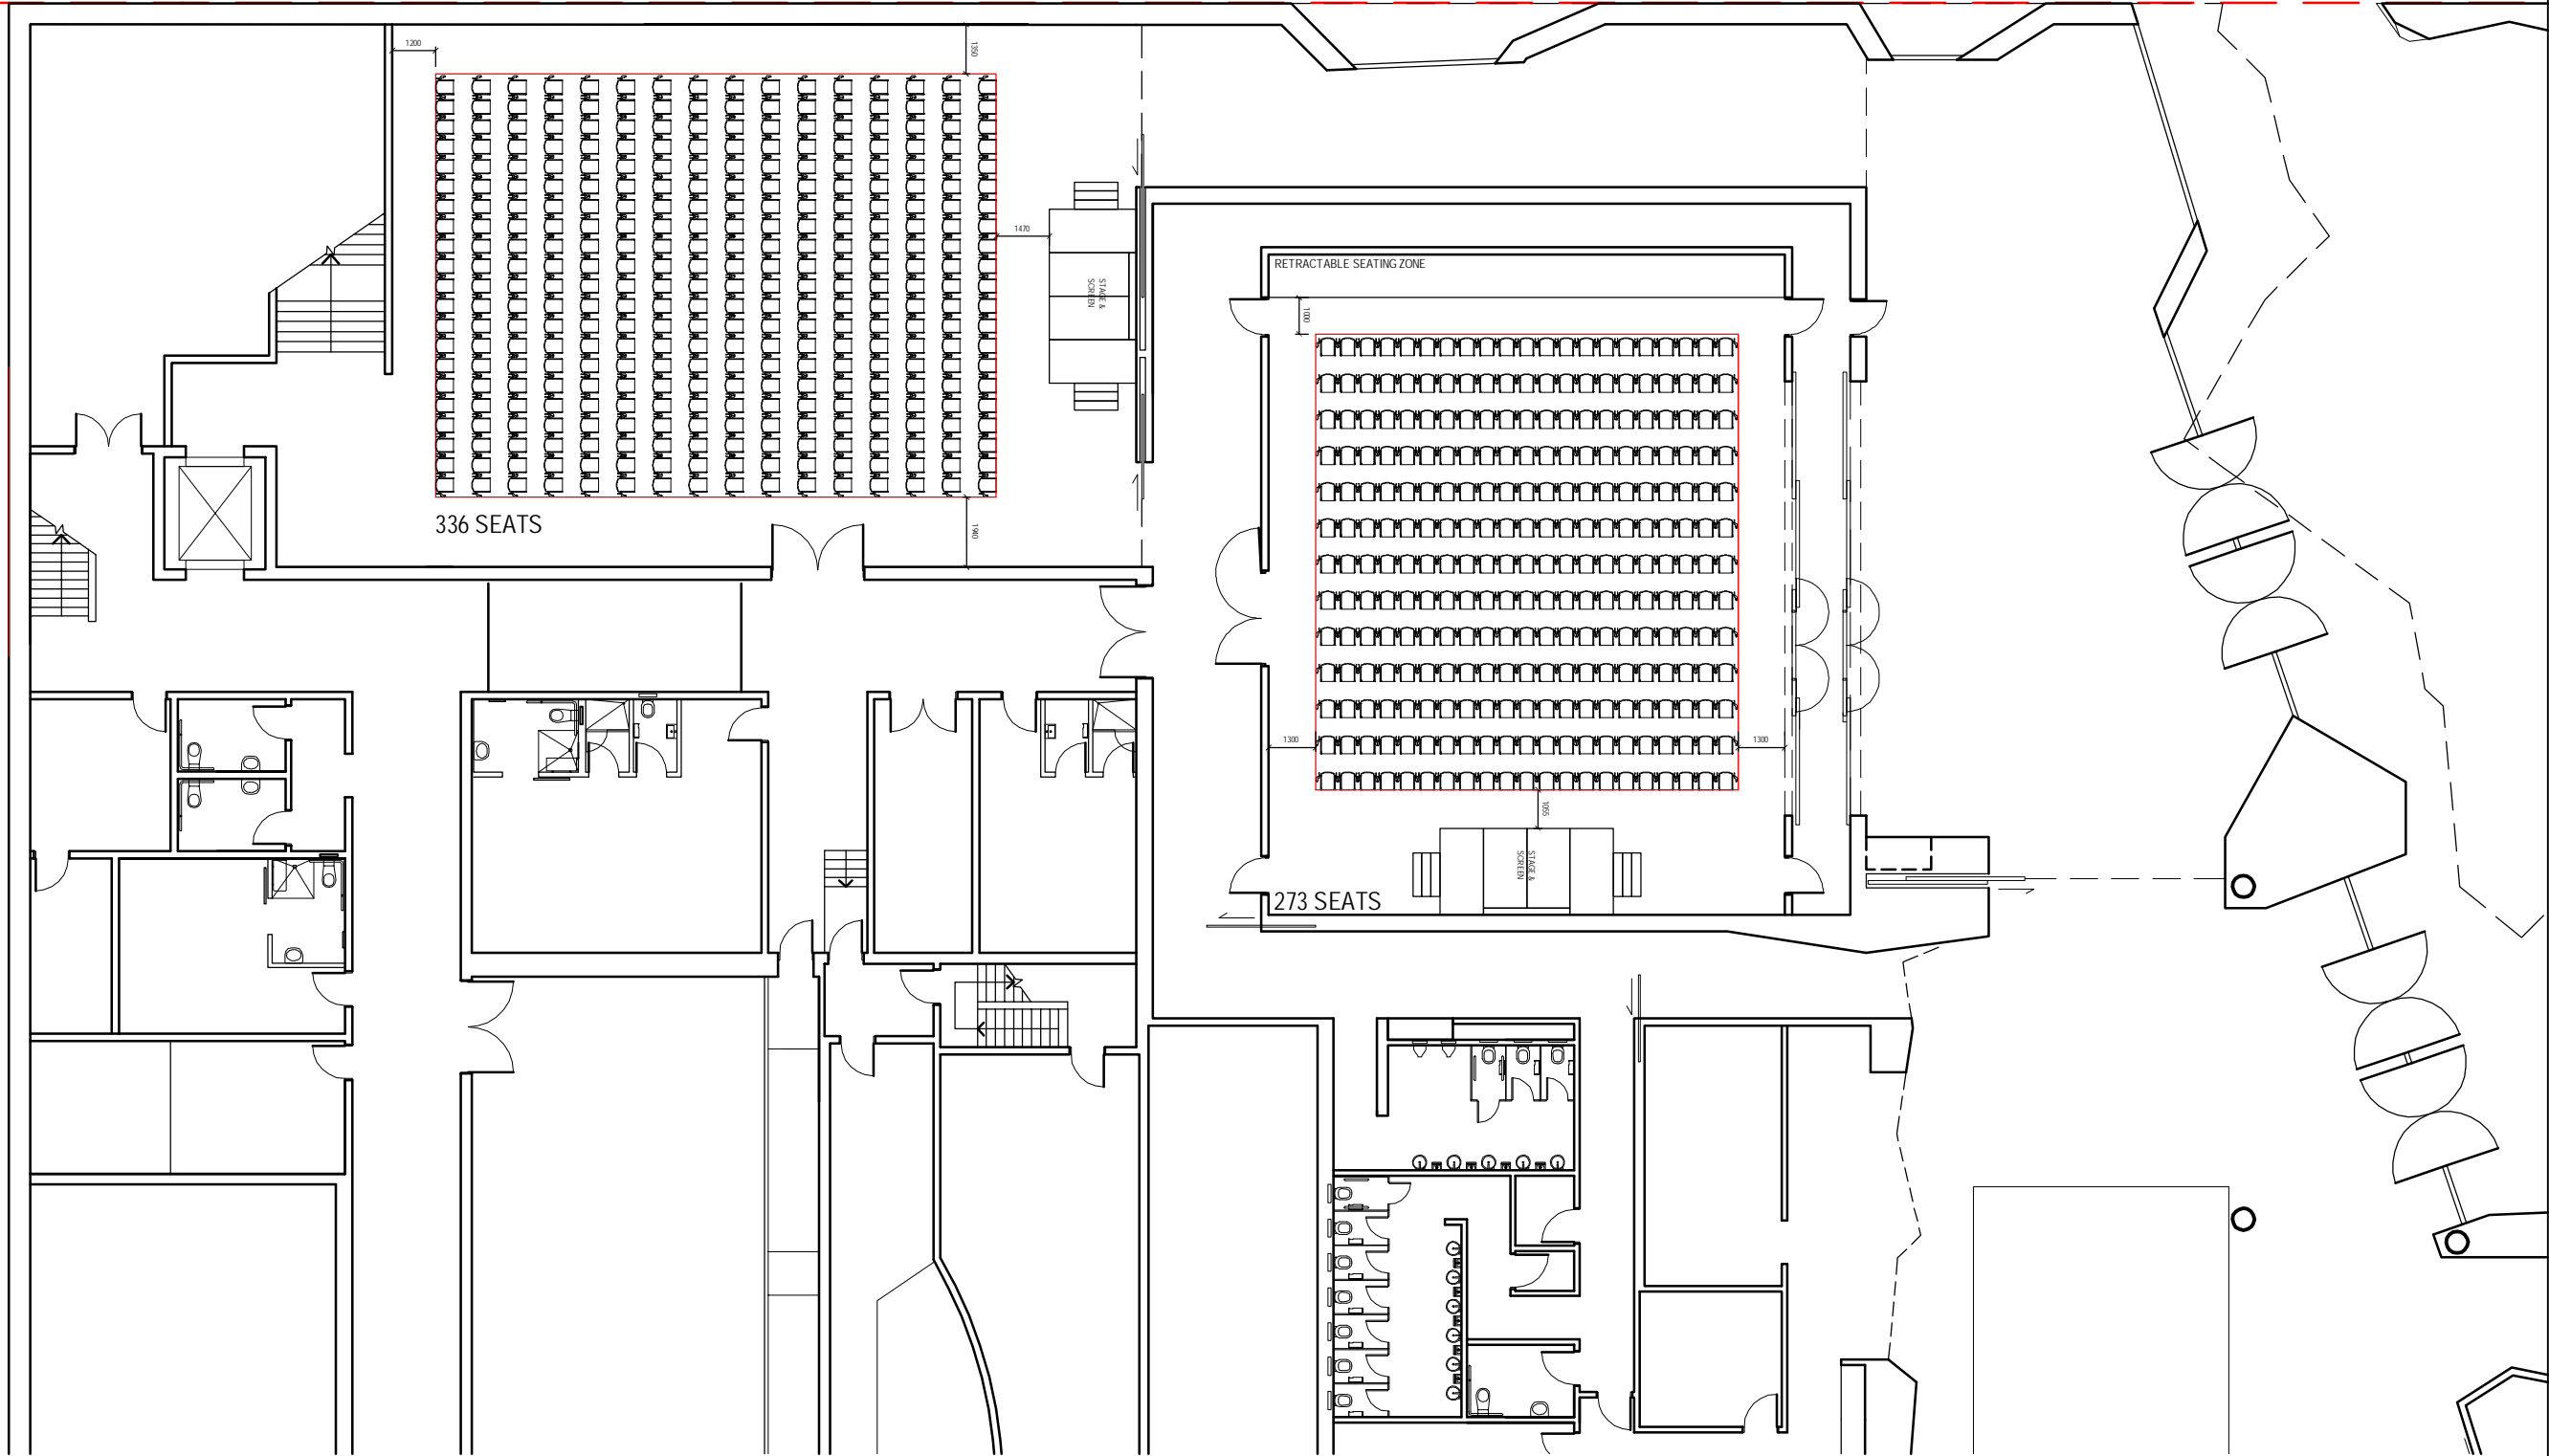

1 LECTURE MODE

AMENDMENT NOTES FOR THIS ISSUE

21 GENERAL ISSUE 19/07/16
Rev. REASON FOR THIS ISSUE: DATE

ALL DIMENSIONS ARE IN MILLIMETERS. DO NOT SCALE DRAWINGS. ENSURE THIS DRAWING HAS BEEN PRINTED TO SCALE BY CHECKING MEASURING BAR BOTTOM LEFT CORNER. VERIFY ALL DIMENSIONS ON SITE BEFORE COMMENCING ANY WORK OR SHOP DRAWINGS OR ORDERING ANY MATERIALS.

NOTES



LEVEL 11/ 522 FLINDERS LANE MELBOURNE VICTORIA 3000 AUS
T/ 03 8613 1888 F/ 03 8613 1889
E/ mail@armarchitecture.com.au W/ armarchitecture.com.au
ABN 22 476 949 399

CLIENT



PROJECT

JOONDALUP PERFORMING
CENTRE ARTS AND
CULTURAL FACILITY

TITLE

GROUND FLOOR BLACK BOX AND GALLERY
SEATING LAYOUT - LECTURE MODE

DATE 19/07/16

DRAWN JS




JOB No. 0836

DRAWING No. ARM-0012[21]

SCALE 1:200
on A3

T. LEADER AL




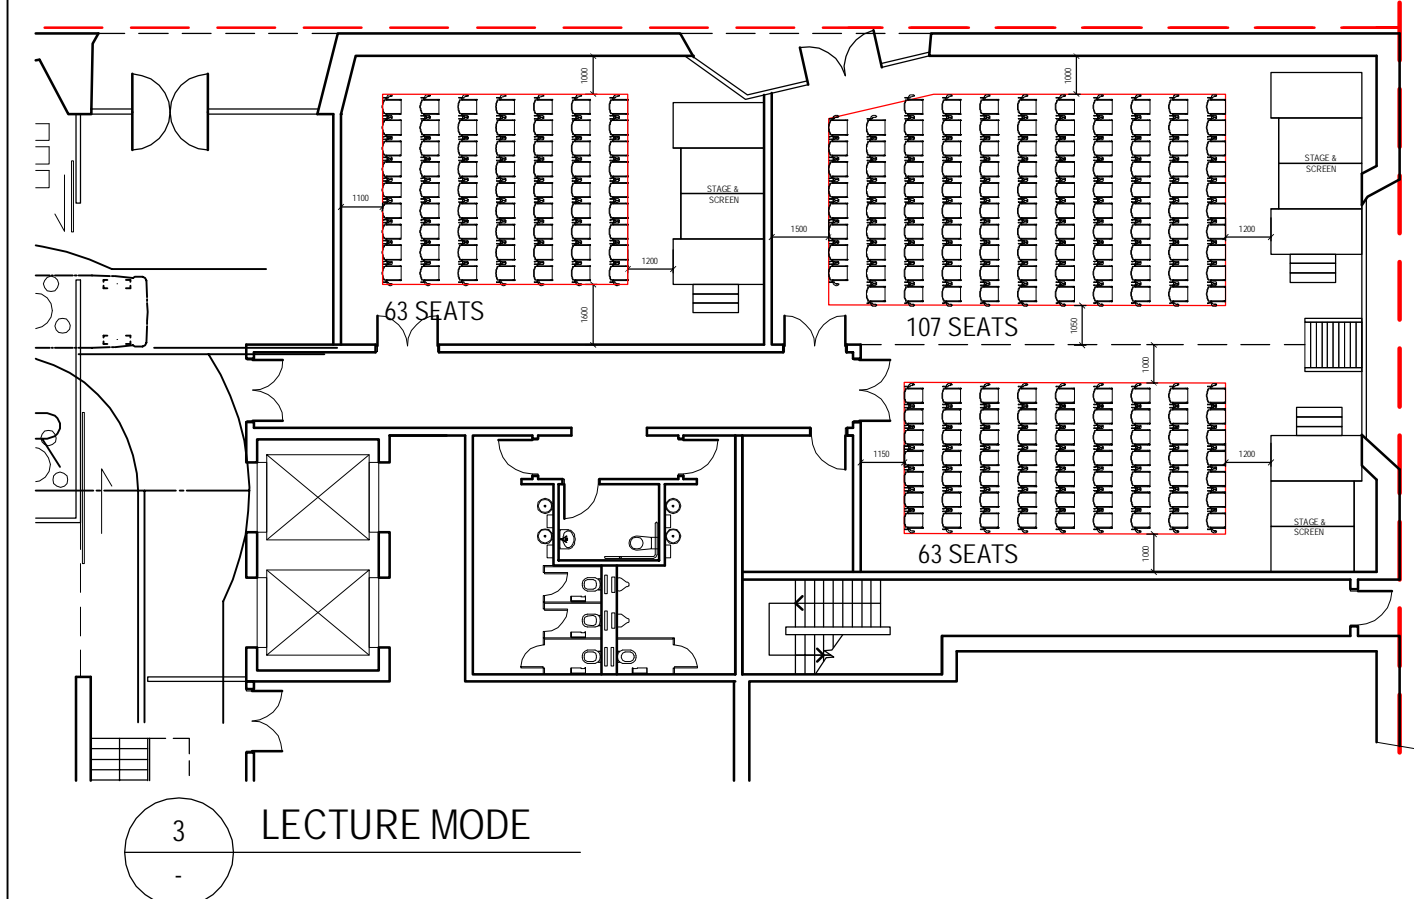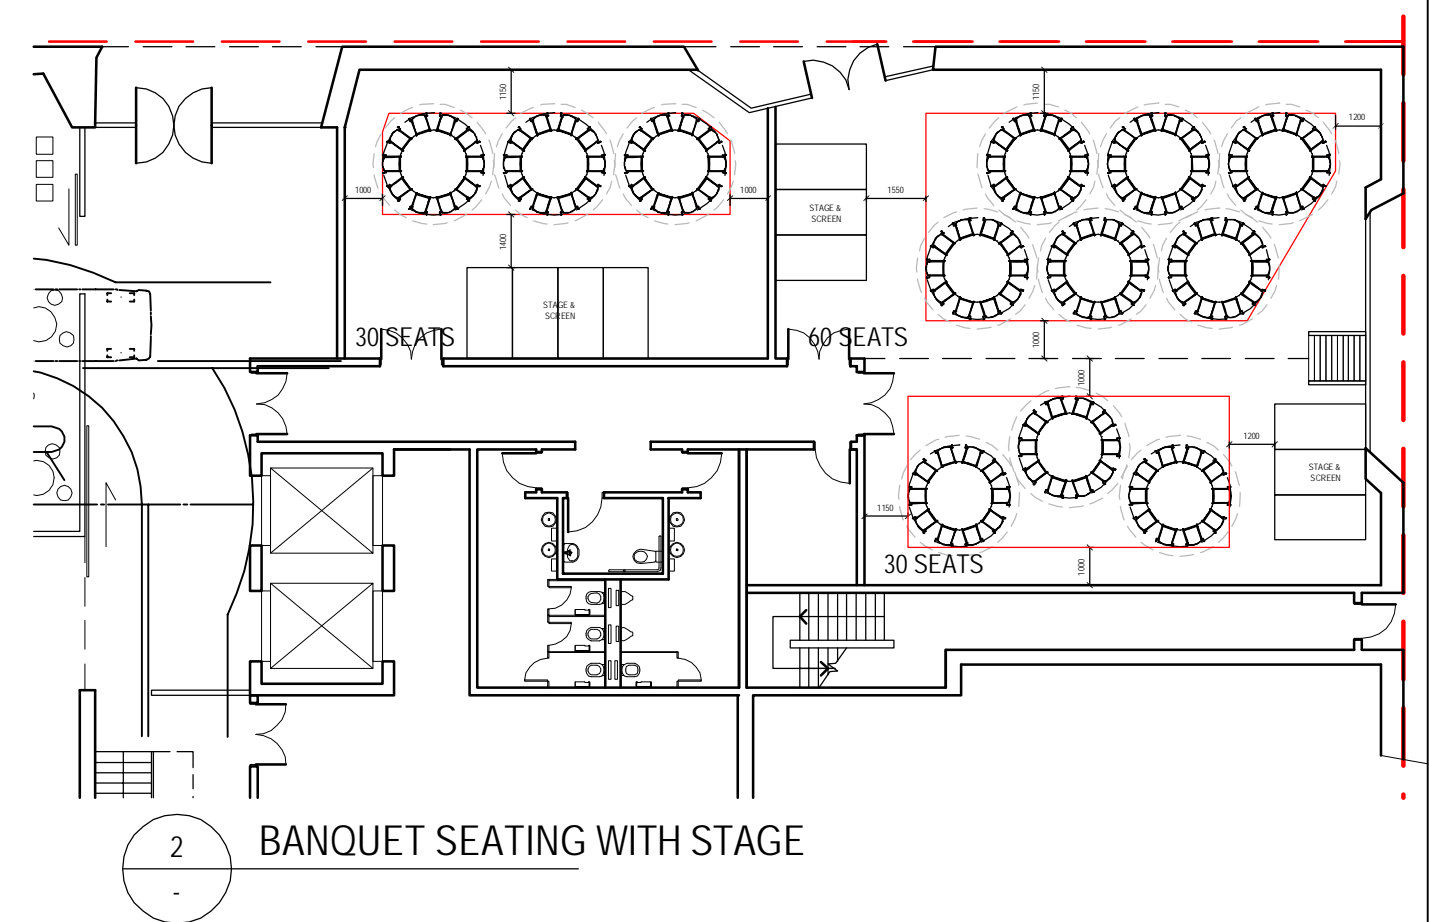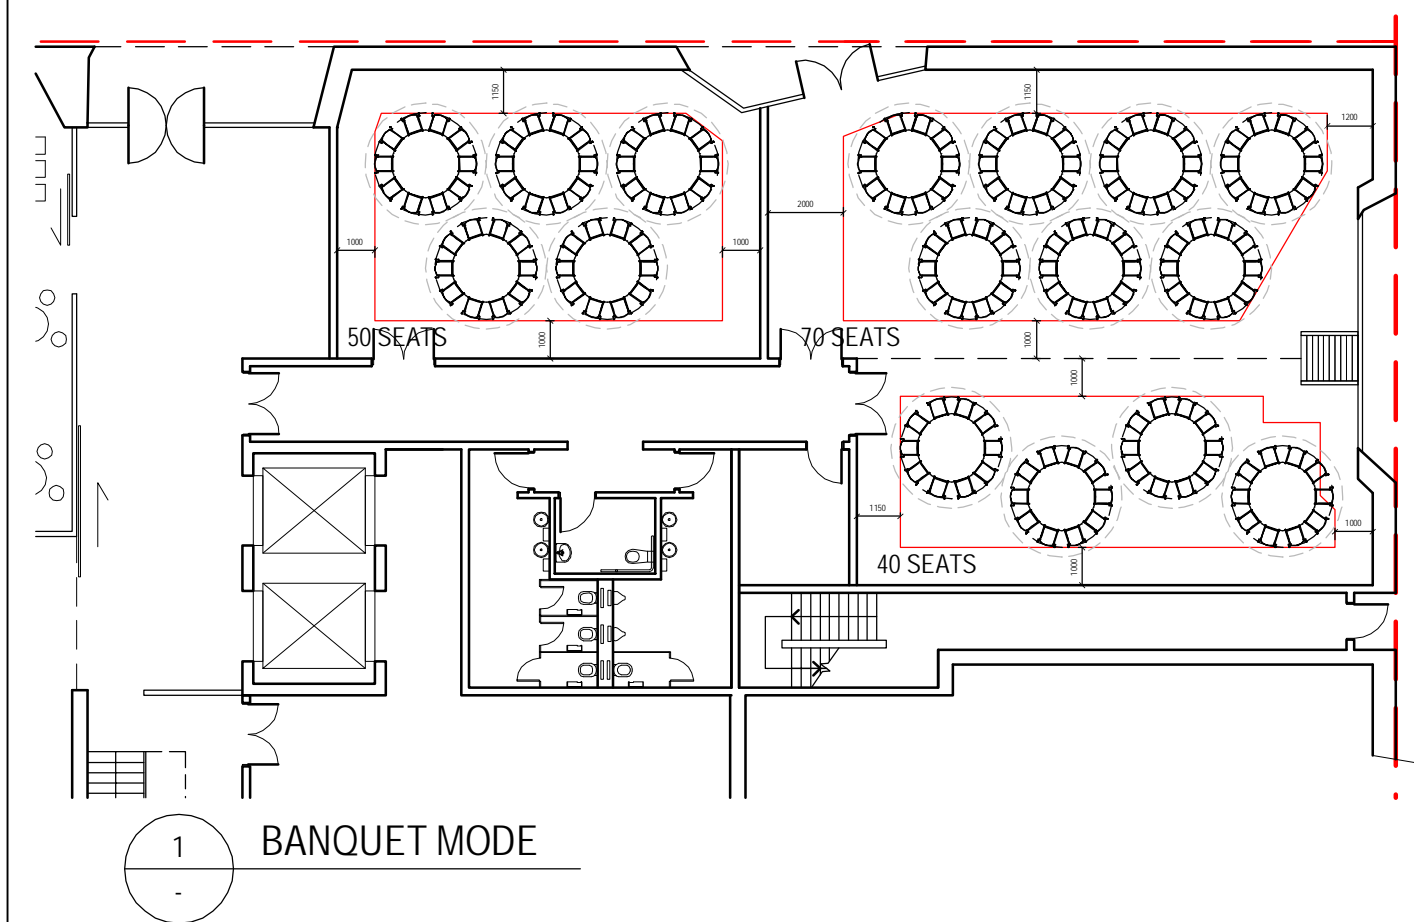


AMENDMENT NOTES FOR THIS ISSUE 21 GENERAL ISSUE 19/07/16 Rev. REASON FOR THIS ISSUE: DATE		 LEVEL 11/ 522 FLINDERS LANE MELBOURNE VICTORIA 3000 AUS T/ 03 8613 1888 F/ 03 8613 1889 E/ mail@armarchitecture.com.au W/ armarchitecture.com.au ABN 22 476 949 399	CLIENT 	PROJECT JOONDALUP PERFORMING CENTRE ARTS AND CULTURAL FACILITY	TITLE GROUND FLOOR ARTS STUDIO SEATING LAYOUTS	DATE 19/07/16 DRAWN JS JOB No. 0836 DRAWING No. ARM-0013[21]	SCALE on A3 1:200 T. LEADER AL REV 21
--	--	--	------------	--	--	---	--

ALL DIMENSIONS ARE IN MILLIMETERS. DO NOT SCALE DRAWINGS. ENSURE THIS DRAWING HAS BEEN PRINTED TO SCALE BY CHECKING MEASURING BAR BOTTOM LEFT CORNER. VERIFY ALL DIMENSIONS ON SITE BEFORE COMMENCING ANY WORK OR SHOP DRAWINGS OR ORDERING ANY MATERIALS.


NOTES

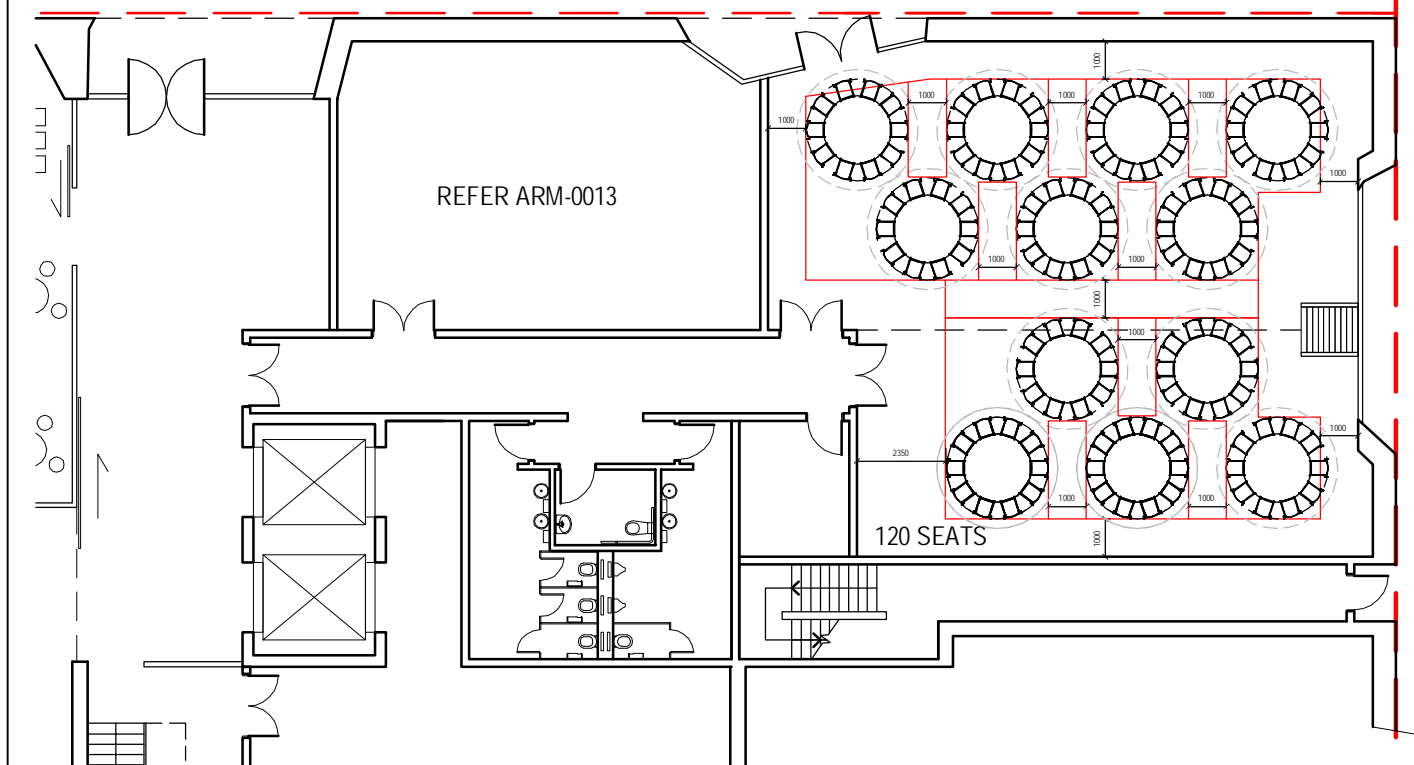

1 BANQUET MODE

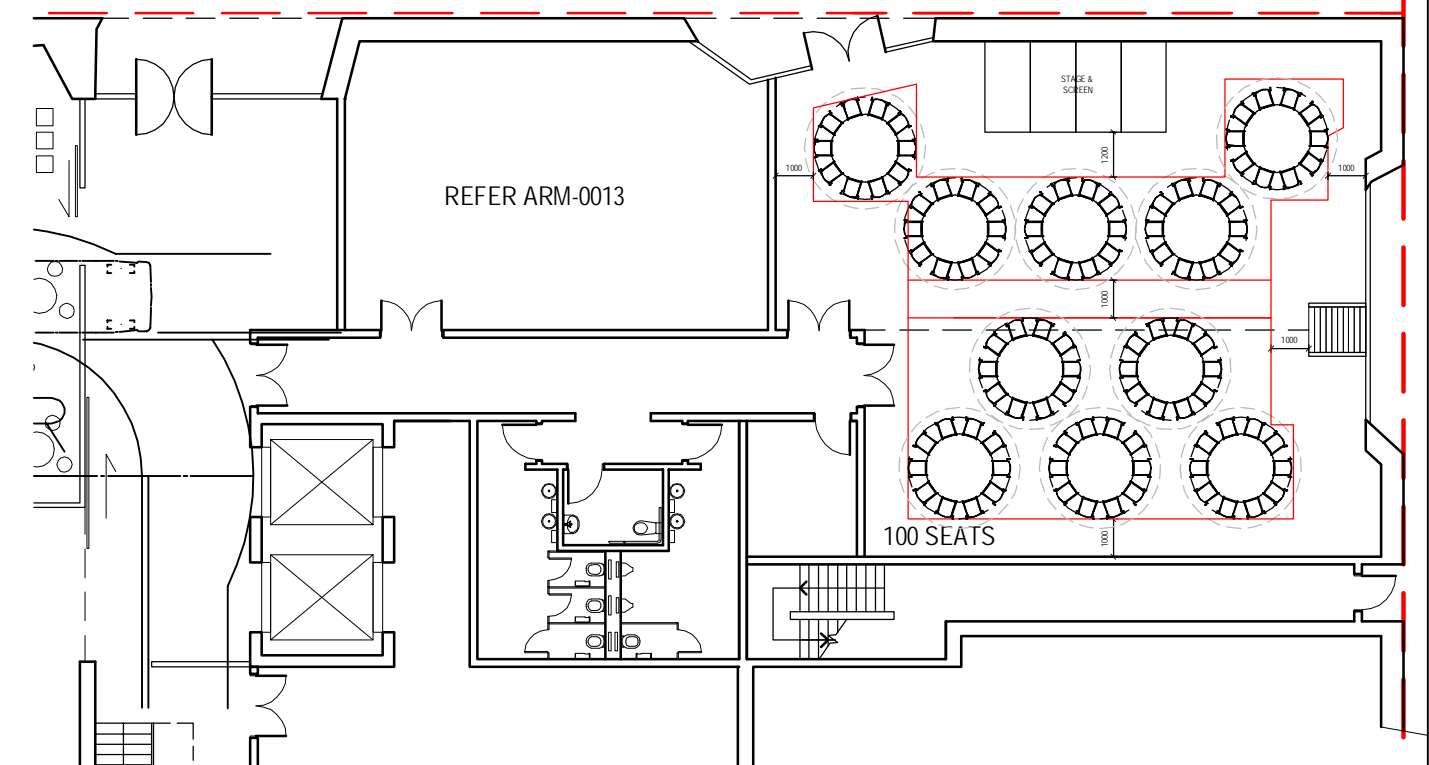

2 BANQUET SEATING AND STAGE

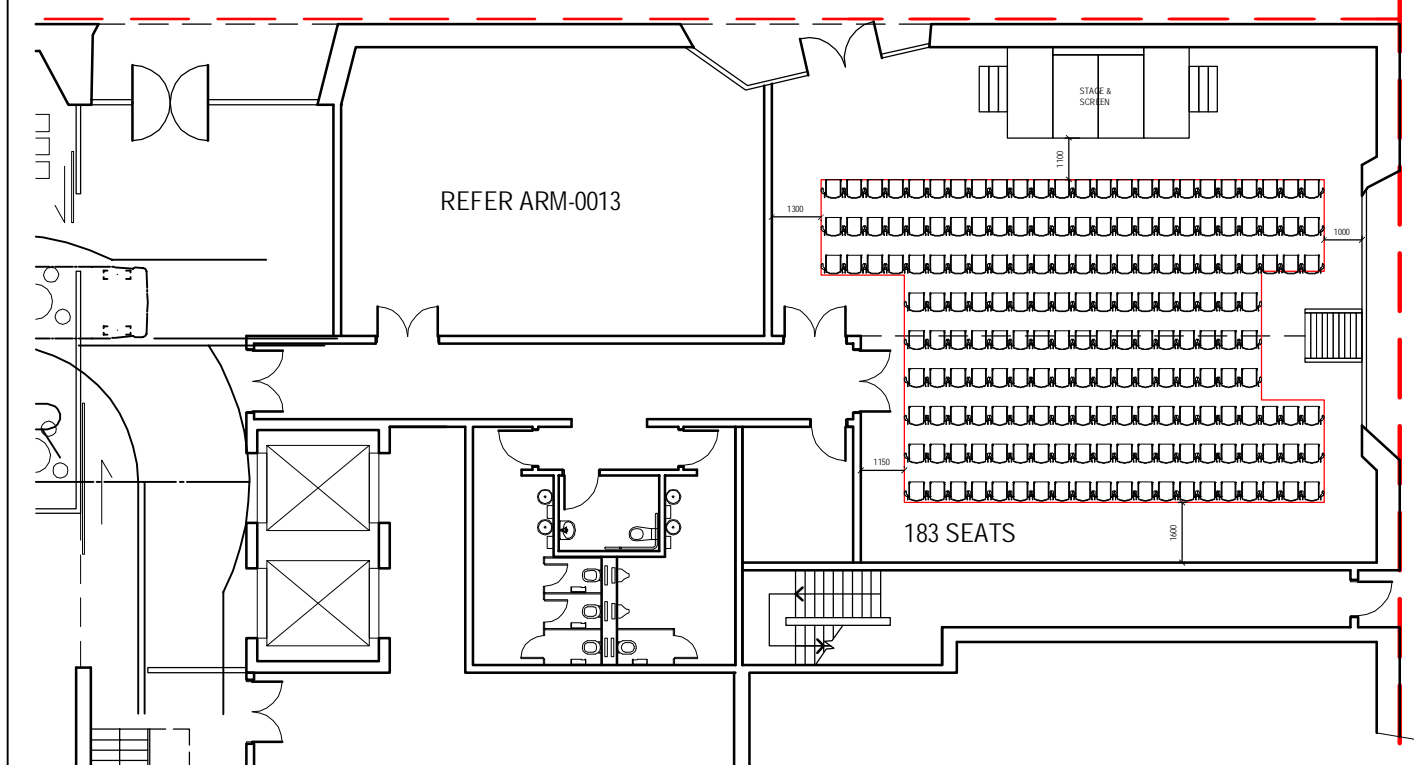

3 LECTURE MODE

AMENDMENT NOTES FOR THIS ISSUE

21	GENERAL ISSUE	19/07/16
Rev.	REASON FOR THIS ISSUE:	DATE

ALL DIMENSIONS ARE IN MILLIMETERS. DO NOT SCALE DRAWINGS. ENSURE THIS DRAWING HAS BEEN PRINTED TO SCALE BY CHECKING MEASURING BAR BOTTOM LEFT CORNER. VERIFY ALL DIMENSIONS ON SITE BEFORE COMMENCING ANY WORK OR SHOP DRAWINGS OR ORDERING ANY MATERIALS.

NOTES

ARM
ARCHITECTURE

LEVEL 11/ 522 FLINDERS LANE MELBOURNE VICTORIA 3000 AUS
T/ 03 8613 1888 F/ 03 8613 1889
E/ mail@armarchitecture.com.au W/ armarchitecture.com.au
ABN 22 476 949 399

CLIENT

City of Joondalup

PROJECT

JOONDALUP PERFORMING CENTRE ARTS AND CULTURAL FACILITY


TITLE

GROUND FLOOR ARTS STUDIOS COMBINED SEATING LAYOUTS


PRELIMINARY

DATE	19/07/16	SCALE	1:200
DRAWN	JS	on A3	
JOB No.	0836	T. LEADER	AL
DRAWING No.	REV ARM-0014[21]		


70

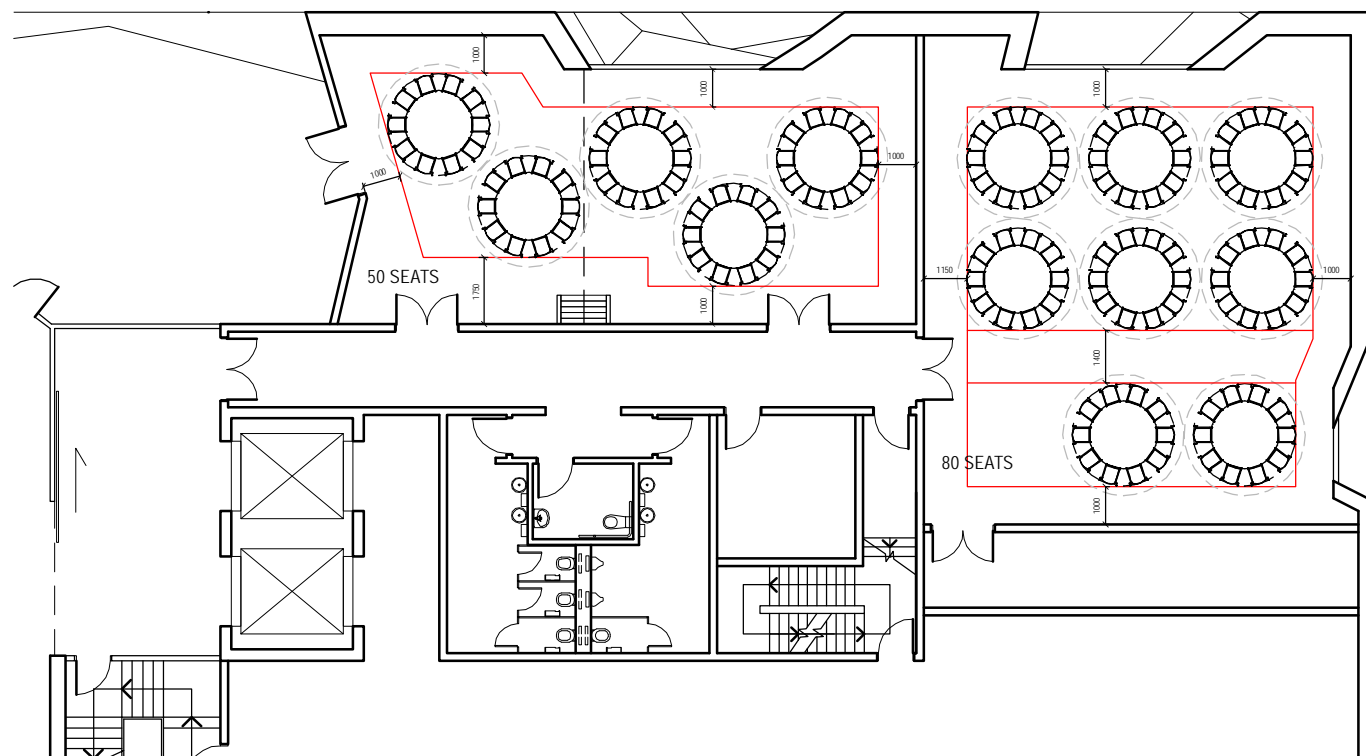

1 BANQUET MODE

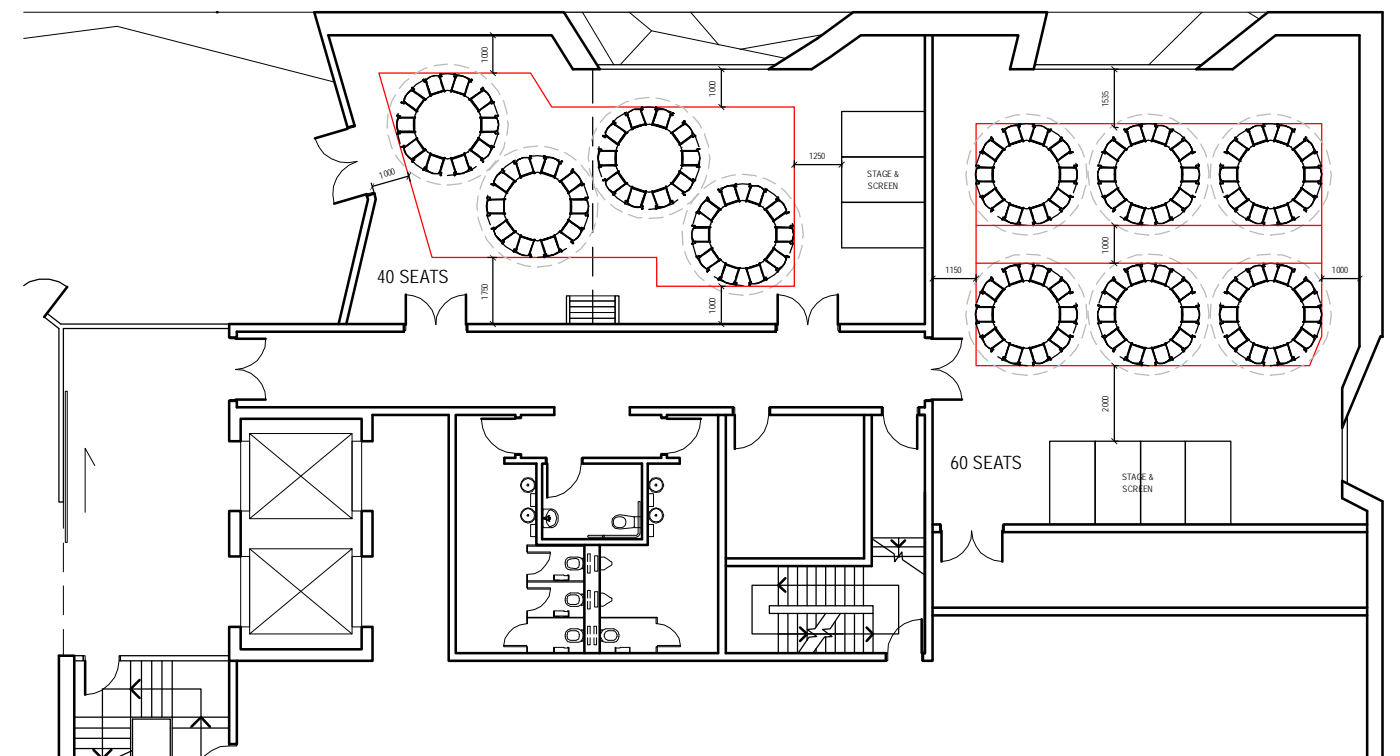

2 BANQUET SEATING WITH STAGE

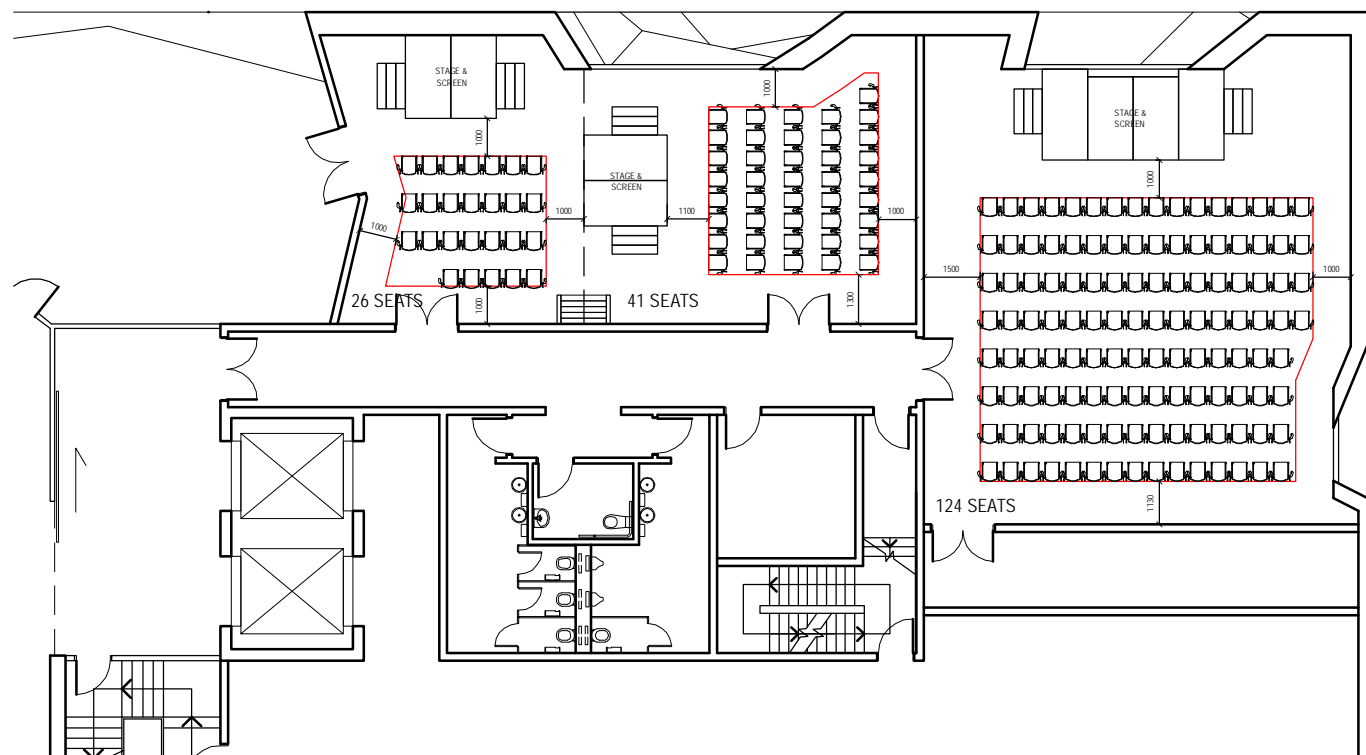

3 LECTURE MODE

AMENDMENT NOTES FOR THIS ISSUE

21 GENERAL ISSUE 19/07/16
Rev. REASON FOR THIS ISSUE: DATE

ALL DIMENSIONS ARE IN MILLIMETERS. DO NOT SCALE DRAWINGS. ENSURE THIS DRAWING HAS BEEN PRINTED TO SCALE BY CHECKING MEASURING BAR BOTTOM LEFT CORNER. VERIFY ALL DIMENSIONS ON SITE BEFORE COMMENCING ANY WORK OR SHOP DRAWINGS OR ORDERING ANY MATERIALS.

NOTES



LEVEL 11/ 522 FLINDERS LANE MELBOURNE VICTORIA 3000 AUS
T/ 03 8613 1888 F/ 03 8613 1889
E/ mail@armarchitecture.com.au W/ armarchitecture.com.au
ABN 22 476 949 399

CLIENT



PROJECT

JOONDALUP PERFORMING
CENTRE ARTS AND
CULTURAL FACILITY

TITLE

LEVEL 1 - CONFERENCE ROOMS
SEATING LAYOUTS




PRELIMINARY

DATE 19/07/16

DRAWN JS SCALE on A3 1:200

JOB No. 0836 T. LEADER AL

DRAWING No. ARM-0015[21] REV

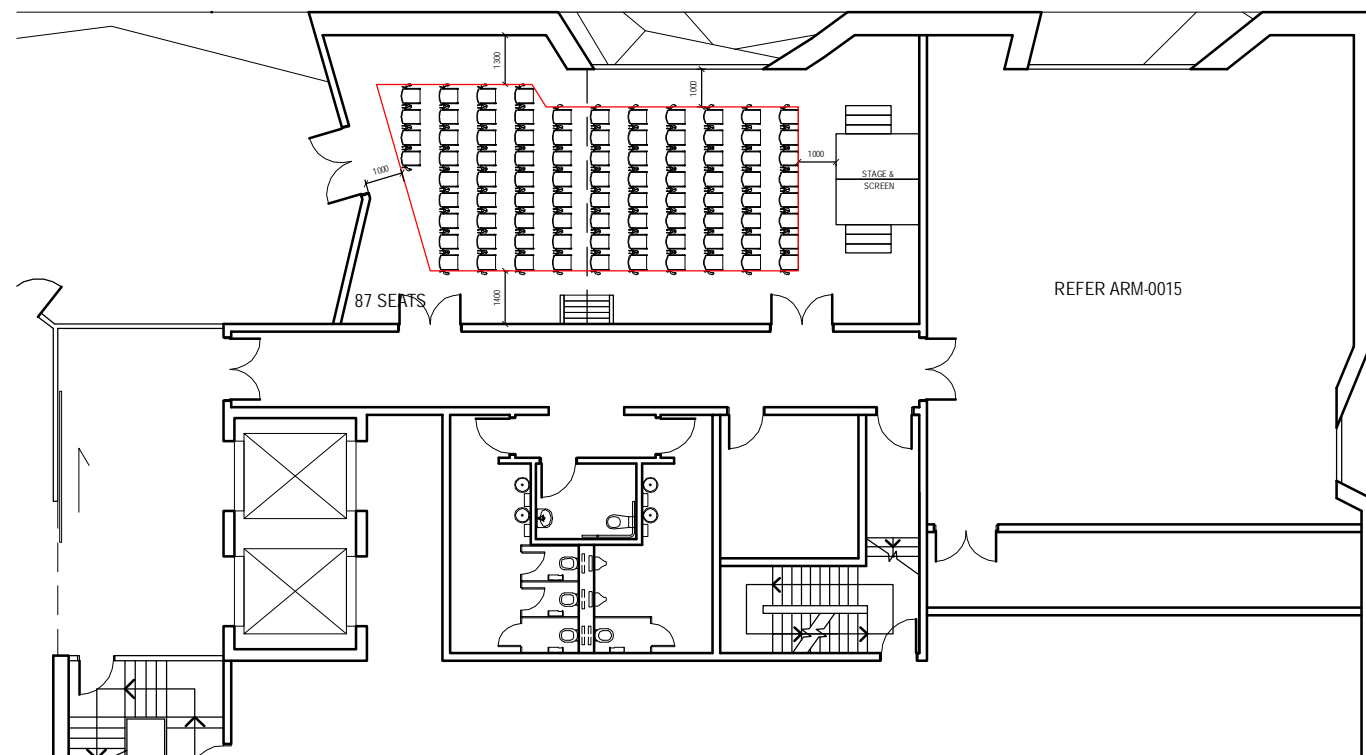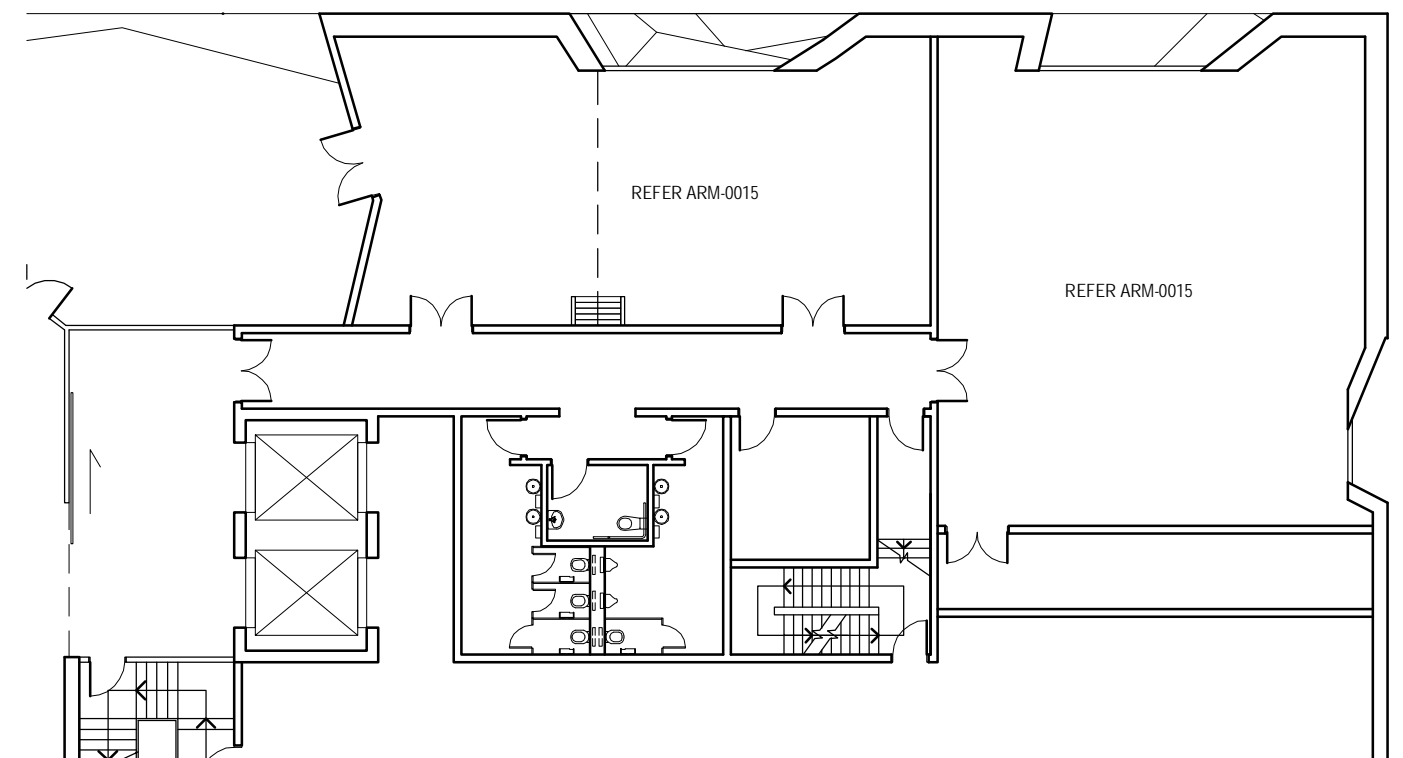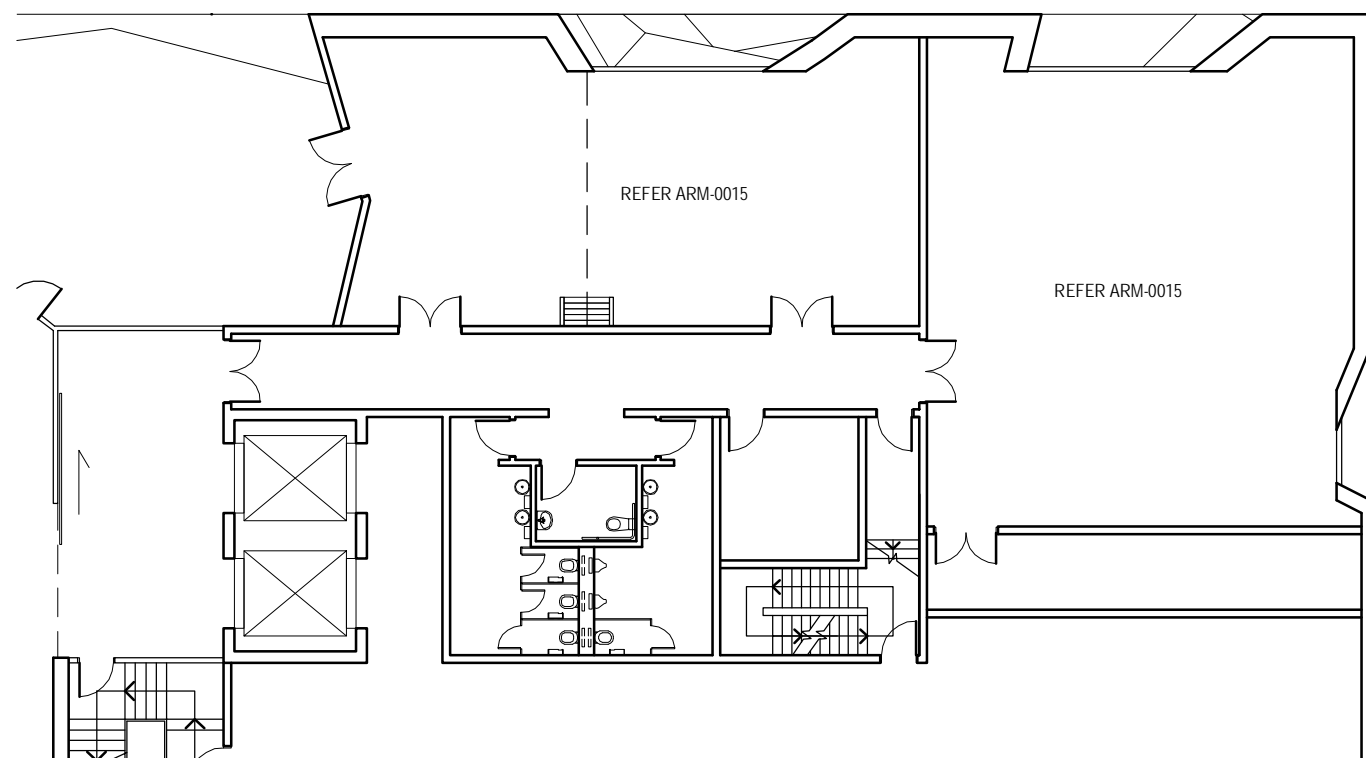

AMENDMENT NOTES FOR THIS ISSUE

21	GENERAL ISSUE	19/07/16
Rev.	REASON FOR THIS ISSUE:	DATE

ALL DIMENSIONS ARE IN MILLIMETERS. DO NOT SCALE DRAWINGS. ENSURE THIS DRAWING HAS BEEN PRINTED TO SCALE BY CHECKING MEASURING BAR BOTTOM LEFT CORNER. VERIFY ALL DIMENSIONS ON SITE BEFORE COMMENCING ANY WORK OR SHOP DRAWINGS OR ORDERING ANY MATERIALS.

NOTES



LEVEL 11/ 522 FLINDERS LANE MELBOURNE VICTORIA 3000 AUSTRALIA
T/03 8613 1888 F/03 8613 1889
E/mail@armarchitecture.com.au W/armarchitecture.com.au
ABN 22 476 949 399

E/ mail@armarchitecture.com.au W/ armarchitecture.com.au
 ABN 22 476 049 209

E/ mail@armarchitecture.com.au W/ armarchitecture.com.au
ABN 22 476 949 399

APN 22 476 919 399

CLIENT



PROJECT

**JOONDALUP PERFORMING
CENTRE ARTS AND
CULTURAL FACILITY**

	<i>TITLE</i>
--	--------------

LEVEL 1 - CONFERENCE ROOMS SEATING LAYOUTS

DATE **19/07/16**

DRAWN JS


JOB No. **0836**

DRAWING No.


SCALE **1:200**

A3	
T. LEADER	AL


DOCUMENT TITLE / 25-JUL-2016 / PAGE 65

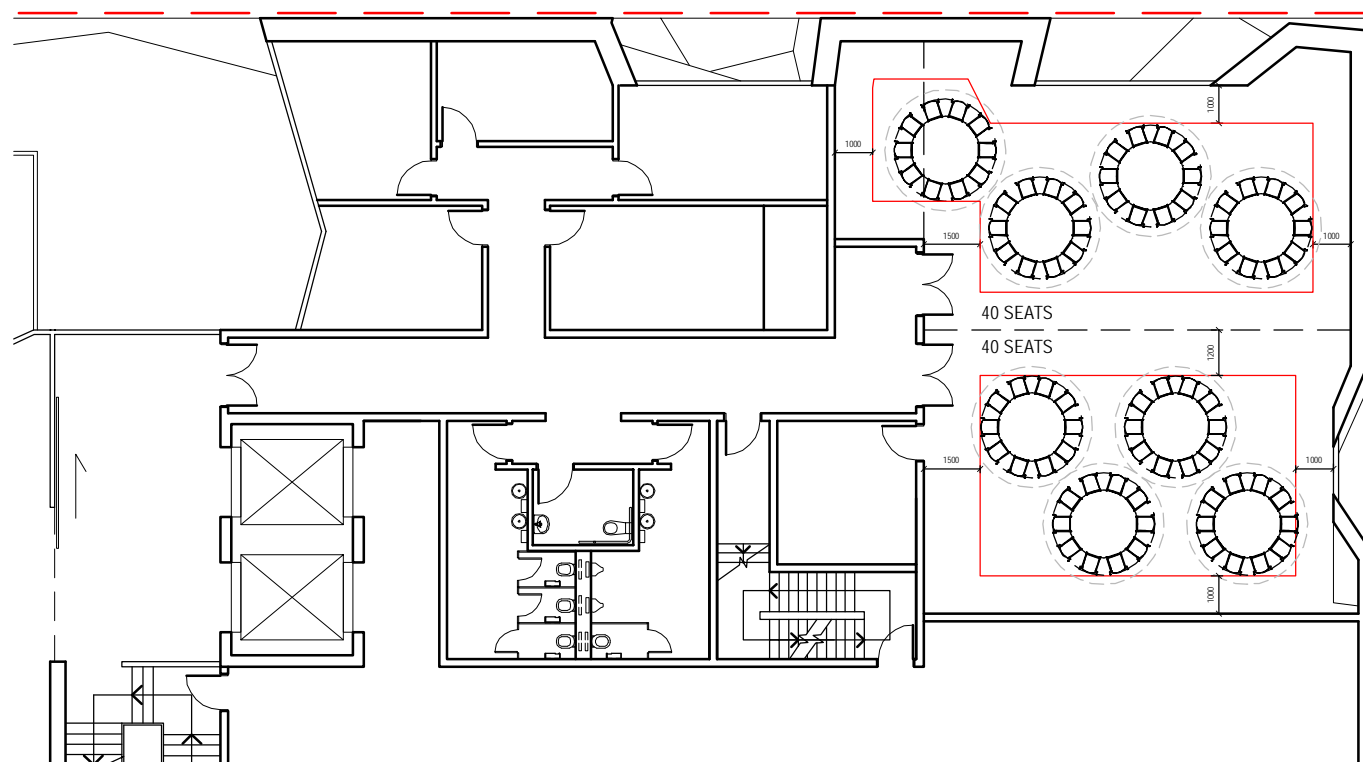

1 BANQUET MODE

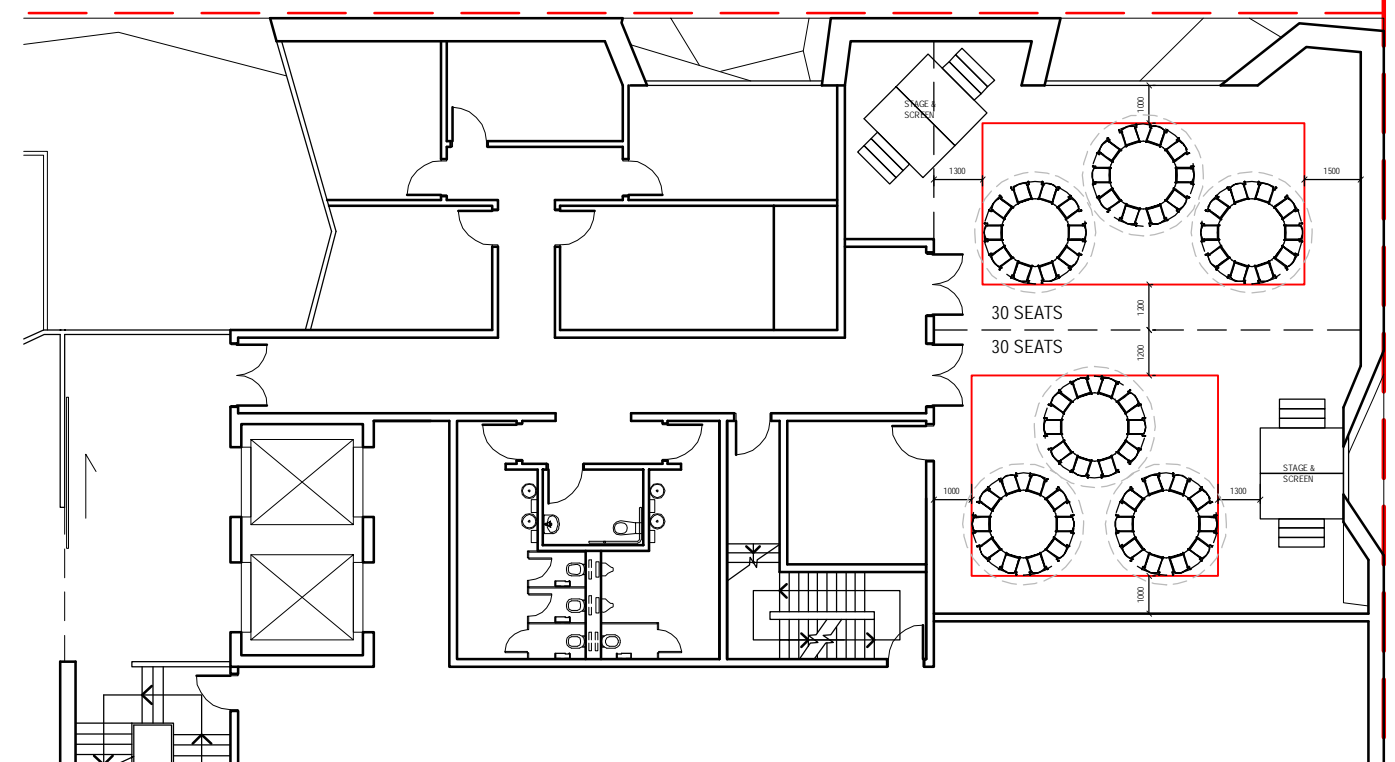

2 BANQUET SEATING WITH STAGE

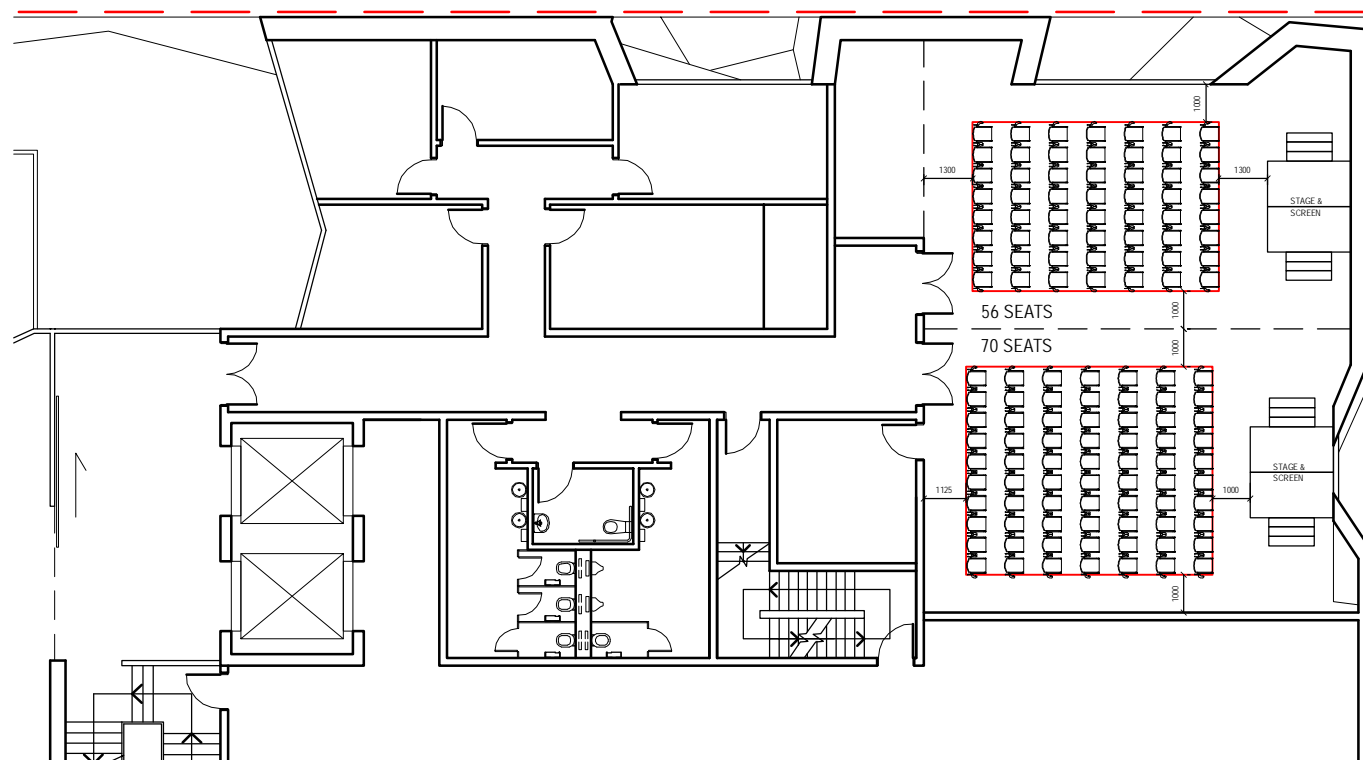

3 LECTURE MODE

AMENDMENT NOTES FOR THIS ISSUE

21 GENERAL ISSUE 21/07/16
Rev. REASON FOR THIS ISSUE: DATE

ALL DIMENSIONS ARE IN MILLIMETERS. DO NOT SCALE DRAWINGS. ENSURE THIS DRAWING HAS BEEN PRINTED TO SCALE BY CHECKING MEASURING BAR BOTTOM LEFT CORNER. VERIFY ALL DIMENSIONS ON SITE BEFORE COMMENCING ANY WORK OR SHOP DRAWINGS OR ORDERING ANY MATERIALS.

NOTES



LEVEL 11/ 522 FLINDERS LANE MELBOURNE VICTORIA 3000 AUS
T/ 03 8613 1888 F/ 03 8613 1889
E/ mail@armarchitecture.com.au W/ armarchitecture.com.au
ABN 22 476 949 399

CLIENT




PROJECT

JOONDALUP PERFORMING
CENTRE ARTS AND
CULTURAL FACILITY


TITLE

LEVEL 2 - DANCE STUDIOS
SEATING LAYOUTS


DATE	21/07/16	SCALE	1:200
DRAWN	JS	on A3	
JOB No.	0836	T. LEADER	AL
DRAWING No.	ARM-0017[21]	REV	N

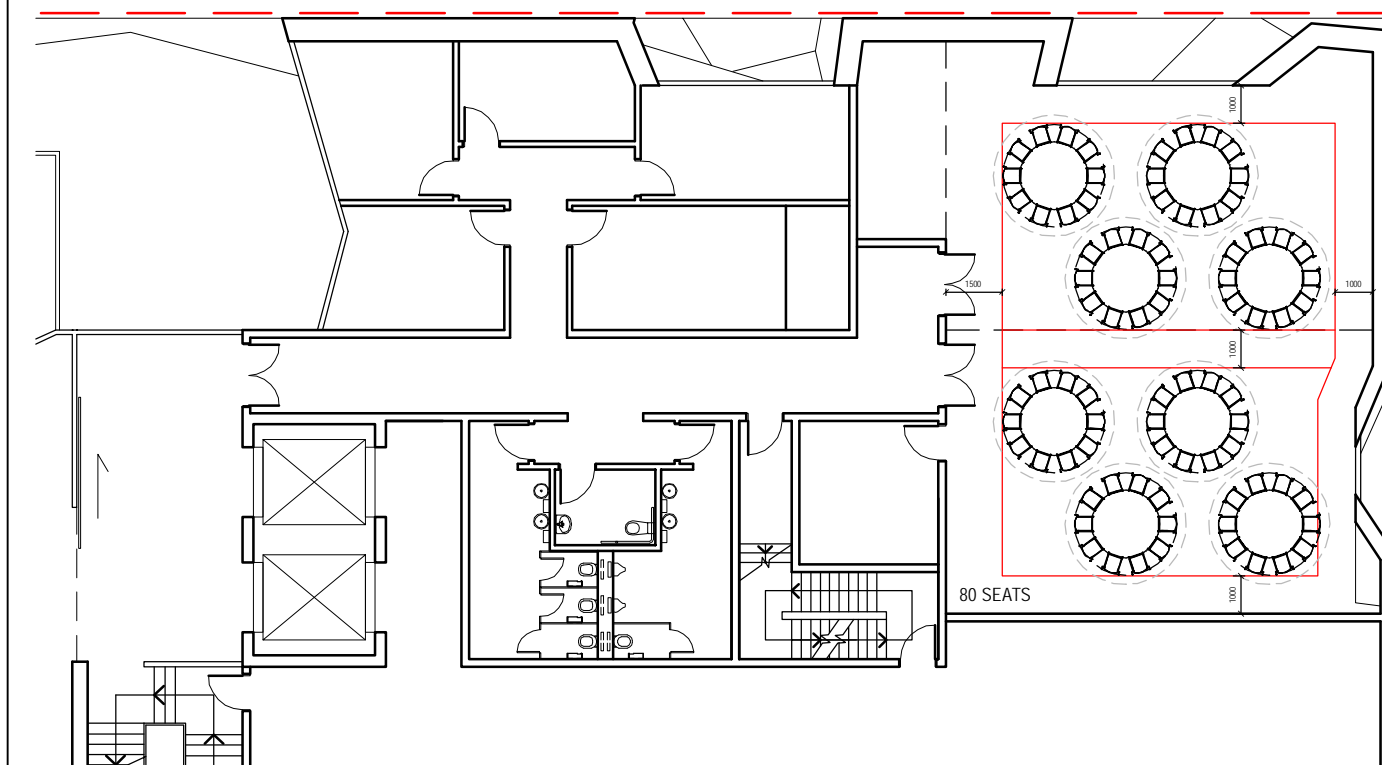

1 BANQUET MODE

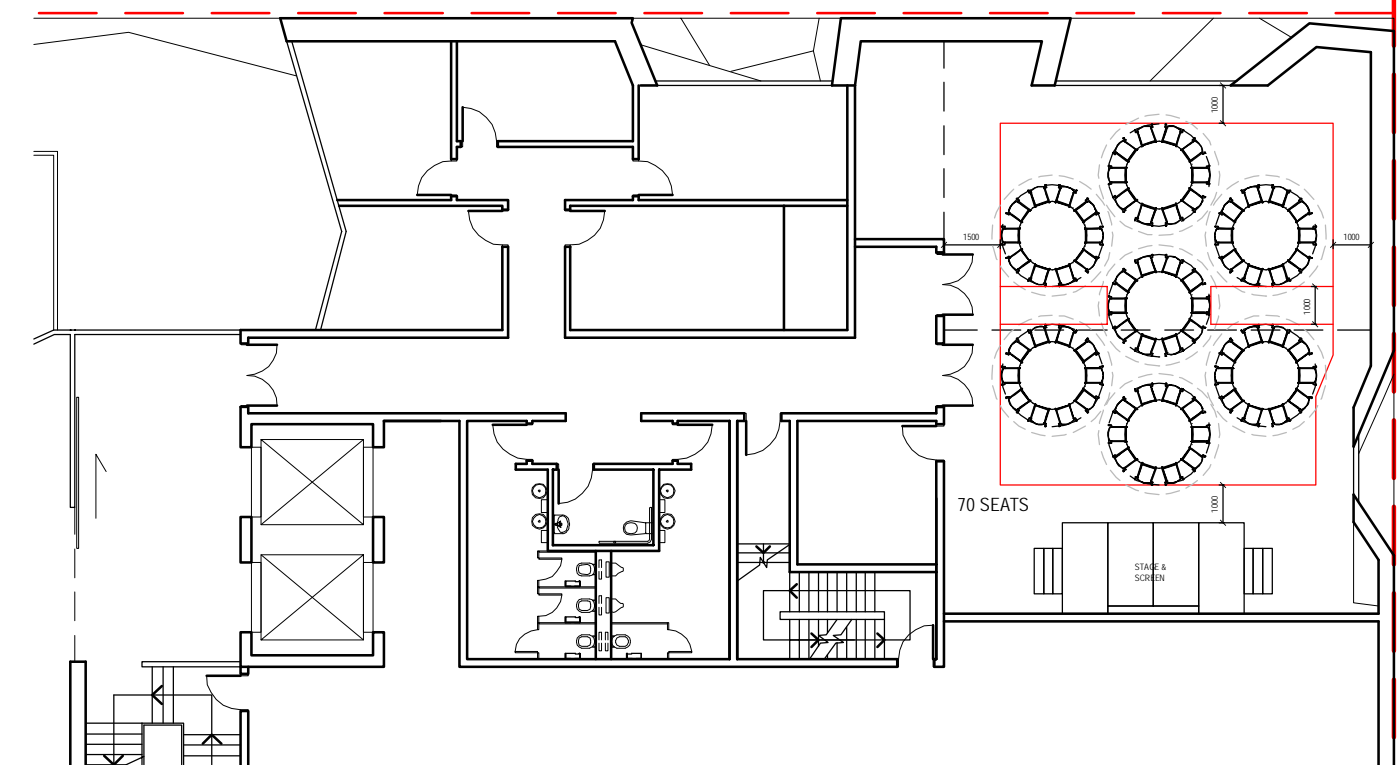

2 BANQUET SEATING WITH STAGE

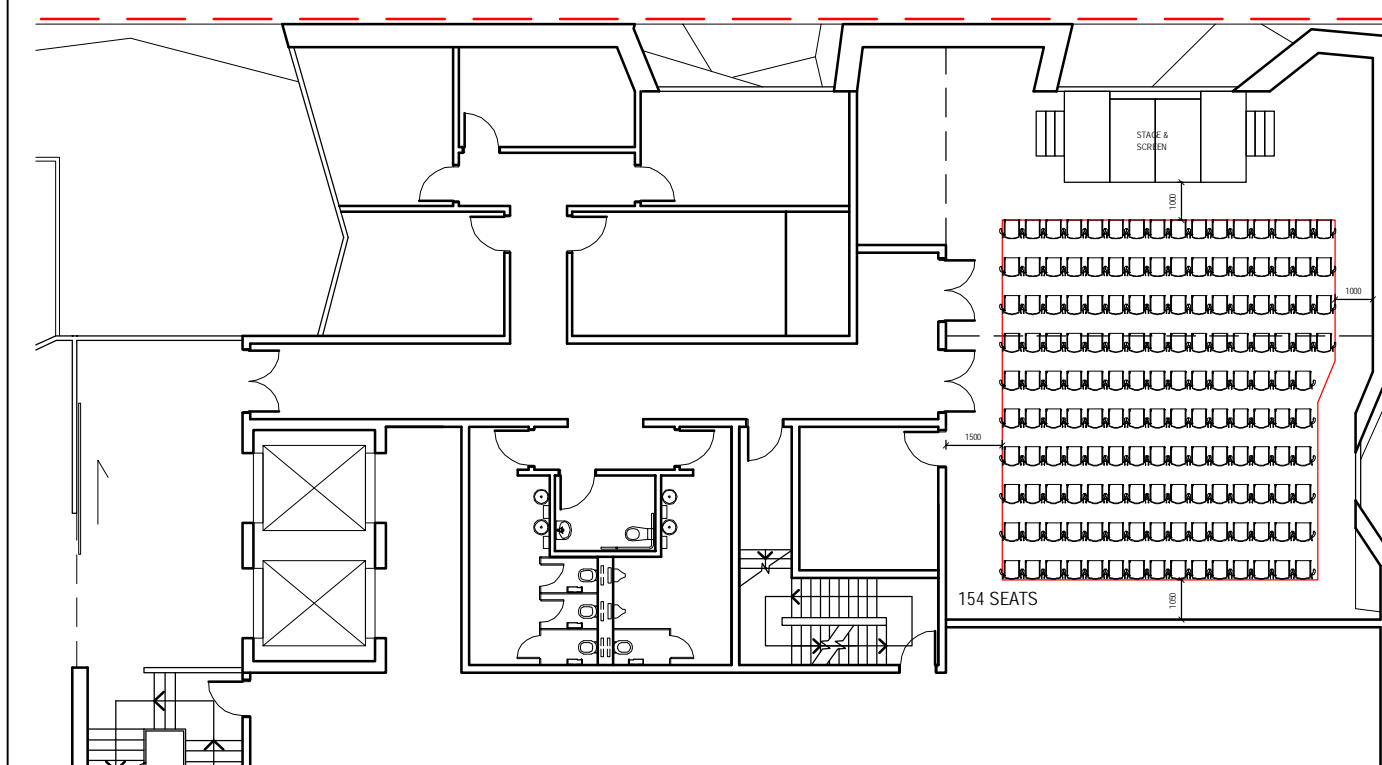

3 LECTURE MODE

AMENDMENT NOTES FOR THIS ISSUE
 21 GENERAL ISSUE 21/07/16
 Rev. REASON FOR THIS ISSUE: DATE
 ALL DIMENSIONS ARE IN MILLIMETERS. DO NOT SCALE DRAWINGS. ENSURE THIS DRAWING HAS BEEN PRINTED TO SCALE BY CHECKING MEASURING BAR BOTTOM LEFT CORNER. VERIFY ALL DIMENSIONS ON SITE BEFORE COMMENCING ANY WORK OR SHOP DRAWINGS OR ORDERING ANY MATERIALS.
 NOTES




ARM
 ARCHITECTURE
 LEVEL 11/ 522 FLINDERS LANE MELBOURNE VICTORIA 3000 AUS
 T/ 03 8613 1888 F/ 03 8613 1889
 E/ mail@armarchitecture.com.au W/ armarchitecture.com.au
 ABN 22 476 949 399

CLIENT
 City of Joondalup

PROJECT
 JOONDALUP PERFORMING CENTRE ARTS AND CULTURAL FACILITY

TITLE
 LEVEL 2 - DANCE STUDIOS COMBINED SEATING LAYOUTS

PRELIMINARY
 DATE 21/07/16 SCALE 1:200
 DRAWN JS on A3
 JOB No. 0836 T. LEADER AL
 DRAWING No. REV ARM-0018[21] N

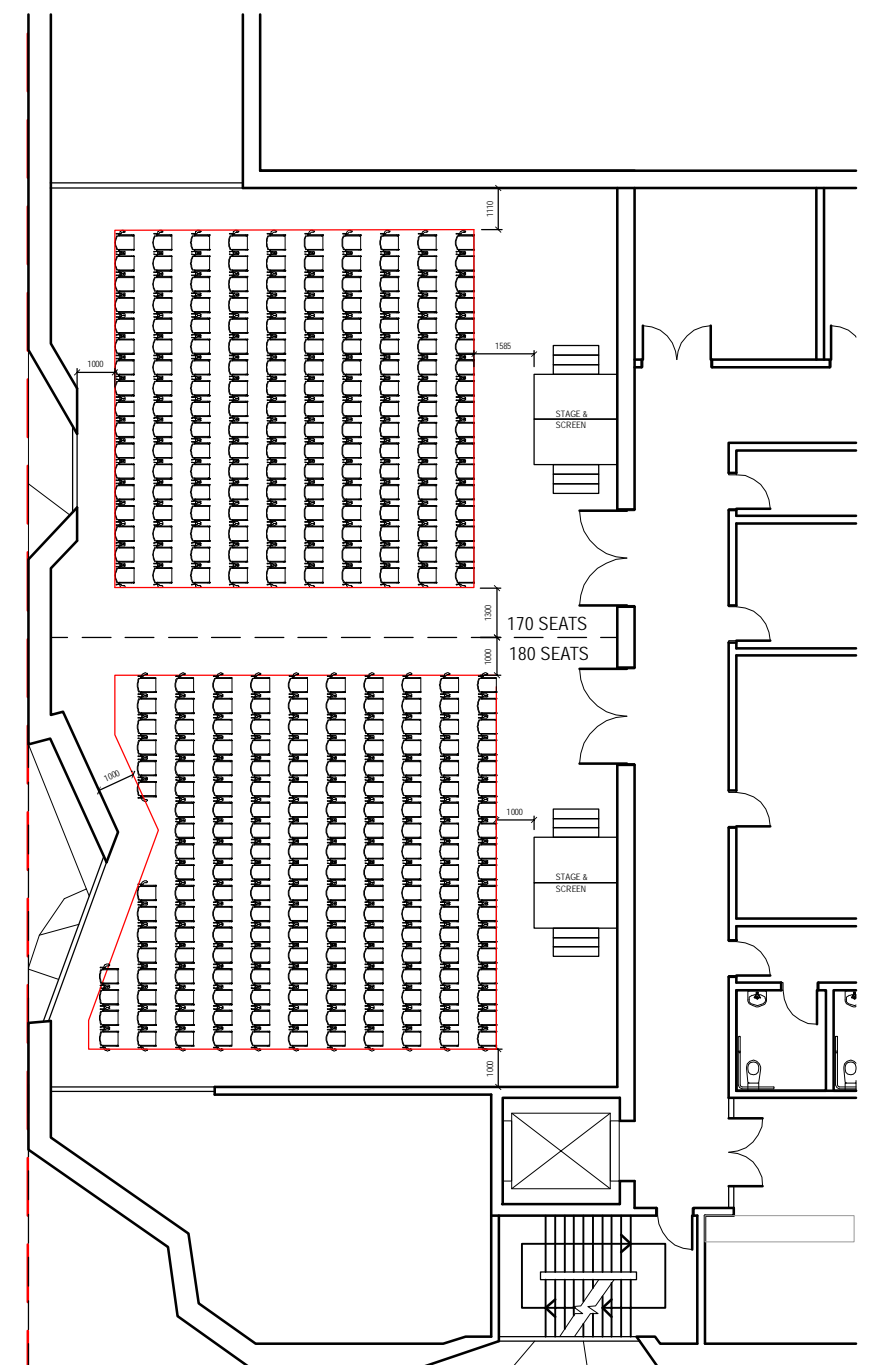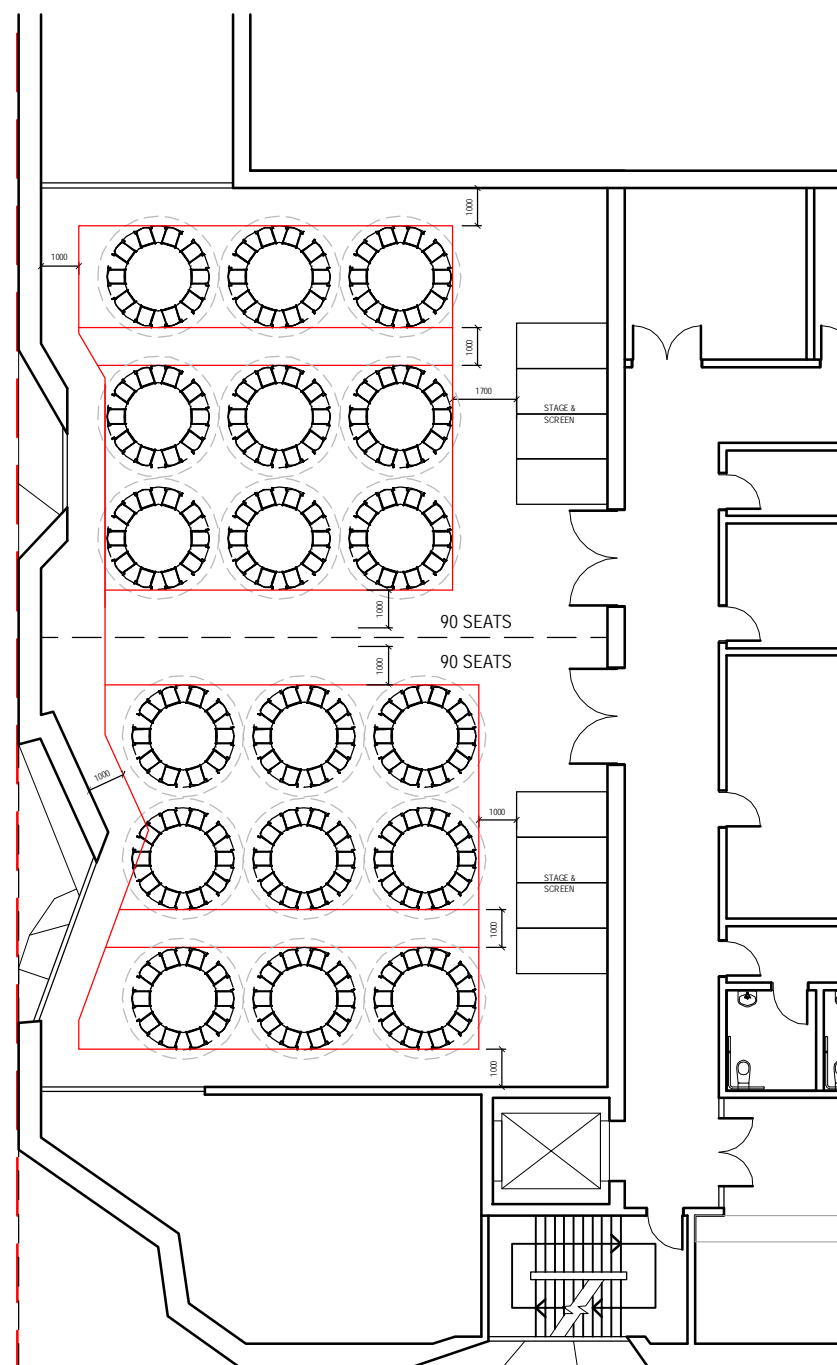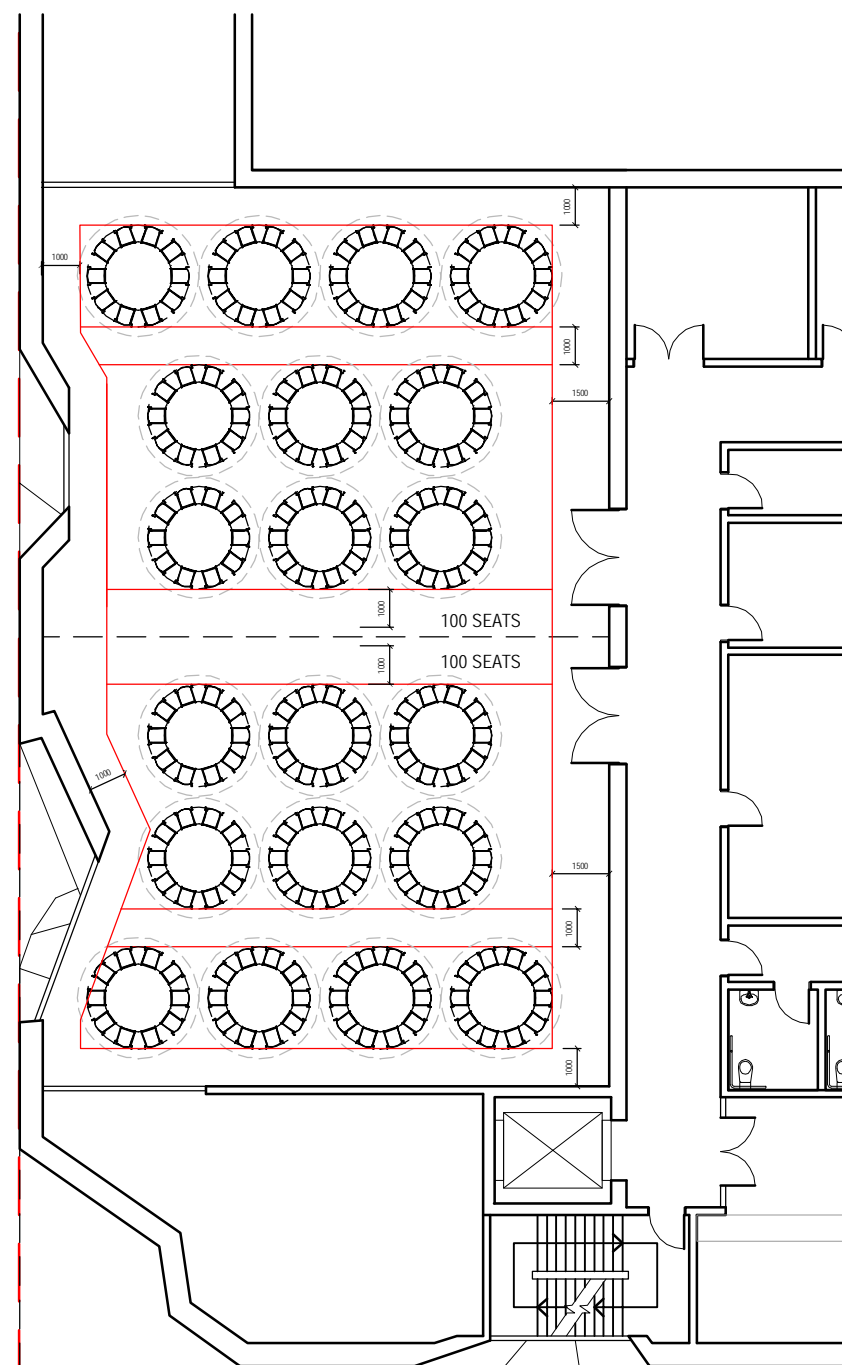

PRELIMINARY

AMENDMENT NOTES FOR THIS ISSUE

21	GENERAL ISSUE	21/07/16
Rev.	REASON FOR THIS ISSUE:	DATE

21	GENERAL ISSUE
Rev.	REASON FOR THIS ISSUE:

ALL DIMENSIONS ARE IN MILLIMETERS. DO NOT SCALE DRAWINGS. ENSURE THIS DRAWING HAS BEEN PRINTED TO SCALE BY CHECKING MEASURING BAR BOTTOM LEFT CORNER. VERIFY ALL DIMENSIONS ON SITE BEFORE COMMENCING ANY WORK OR SHOP DRAWINGS OR ORDERING ANY MATERIALS.

NOTES

Uses files: 10

MILLIMETRES ON ORIGINAL



LEVEL 11/ 522 FLINDERS LANE MELBOURNE VICTORIA 3000 AUS
T/03 8613 1888 F/03 8613 1889
E/ mail@armarchitecture.com.au W/ armarchitecture.com.au
ABN 22 476 949 399

T/03 8613 1888 F/03 8613 1889
E/ mail@armarchitecture.com.au W/ armarchitecture.com.au
ABN 22 476 949 399

E/ mail@armarchitecture.com.au W/ armarchitecture.com.au
ABN 22 476 949 399

ABN 22 476 949 399

CLIENT



PROJECT

**JOONDALUP PERFORMING
CENTRE ARTS AND
CULTURAL FACILITY**

	<i>TITLE</i>
--	--------------

LEVEL 2 - REHEARSAL ROOMS COMBINED SEATING LAYOUTS

DATE 21/07/16

DRAWN *JS*

JOB No.	0836
---------	------

0050
DRAWING No.

SCALE **1:200**

on A3	
T. LEADER	AL

REV	AE
-----	----


019[21]₁₀ | (N) |

Printed by: jwatson on: 21/07/16 at: 20:34:05
L:\0836 City of Joondalup\0836 CAD\AutoCAD\Sketches\ARM-004-Banquet layouts level 02.dwg
DOCUMENT TITLE: 75-JUL-2016 / PAGE 68
ARM-0019-21-A3 Level 2 Rehearsal Rooms.PDF


L:\0836 City of Joondalup\0836 CAD\AutoCAD\Sketches\ARM-004-Banquet layouts level 02.dwg
DOCUMENT TITLE: 25-JUL-2016 / PAGE 68
ARM-0019-21-A3 Level 2 Refreshal Rooms.PDF

DOCUMENT TITLE: 25-JUL-2016 / PAGE 68
ARM-0019/21-A3 Level 2 Rehearsal Rooms.PDF


DOCUMENT TITLE: 25-JUL-2016 / PAGE 68
ARM-0019/21-A3 Level 2 Rehearsal Rooms.PDF

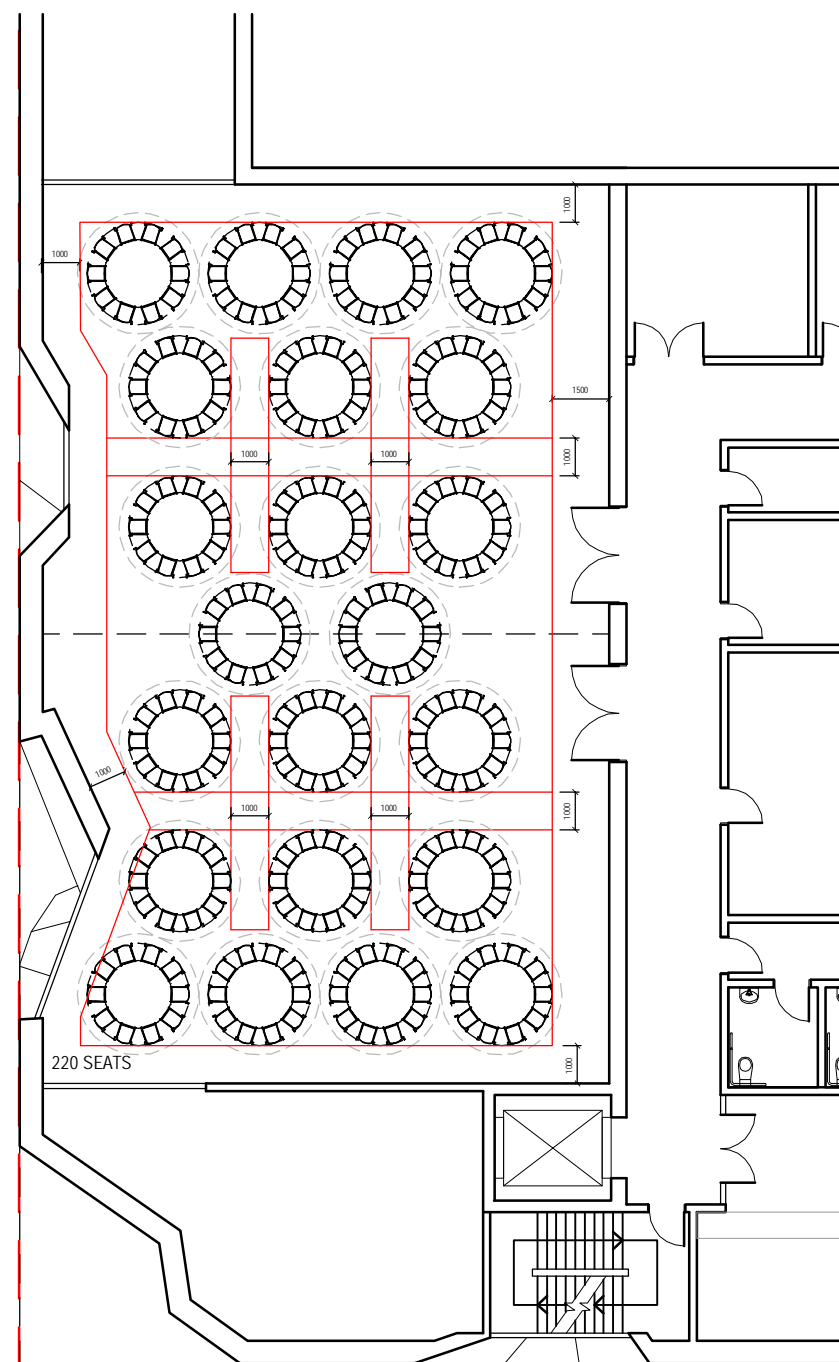

1 BANQUET SEATING MODE

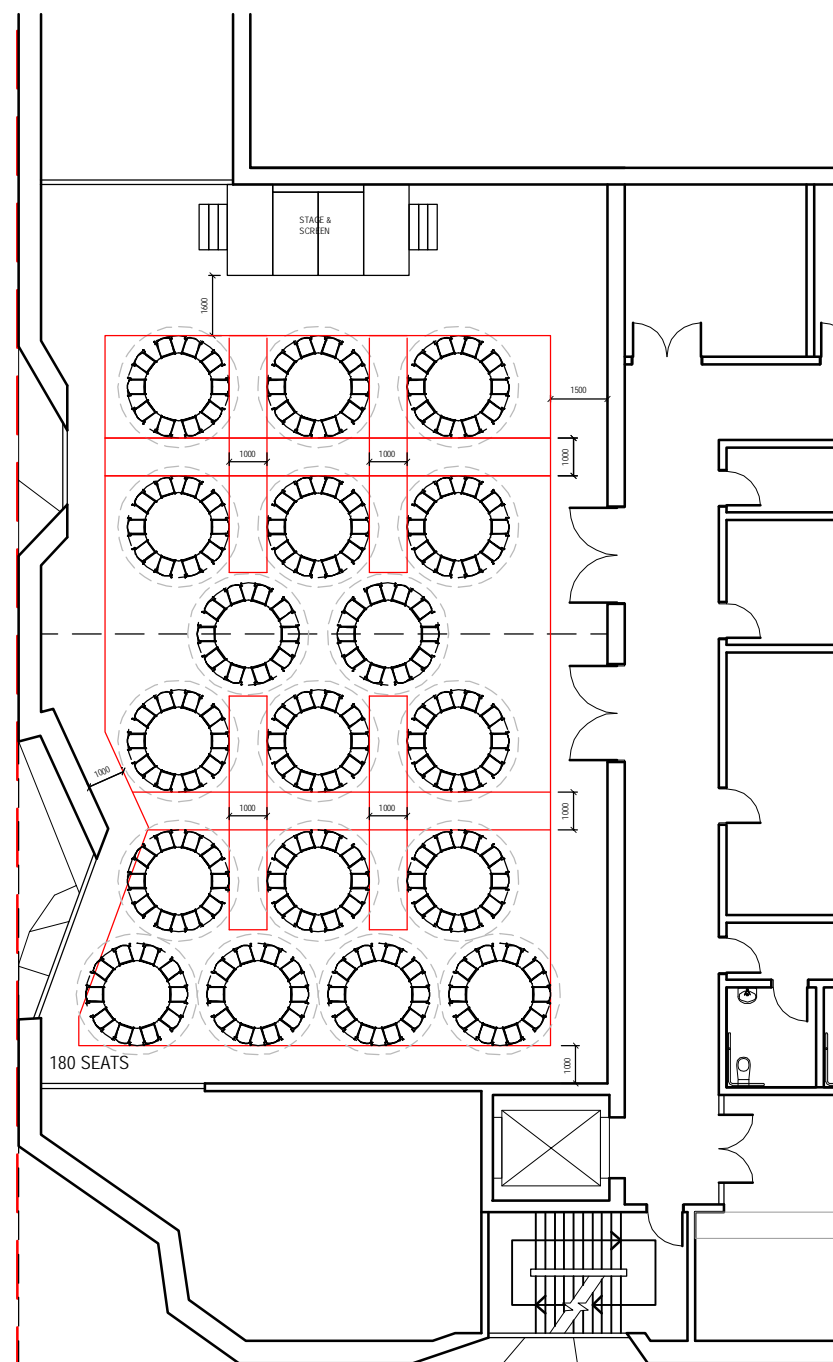

2 BANQUET SEATING AND STAGE MODE

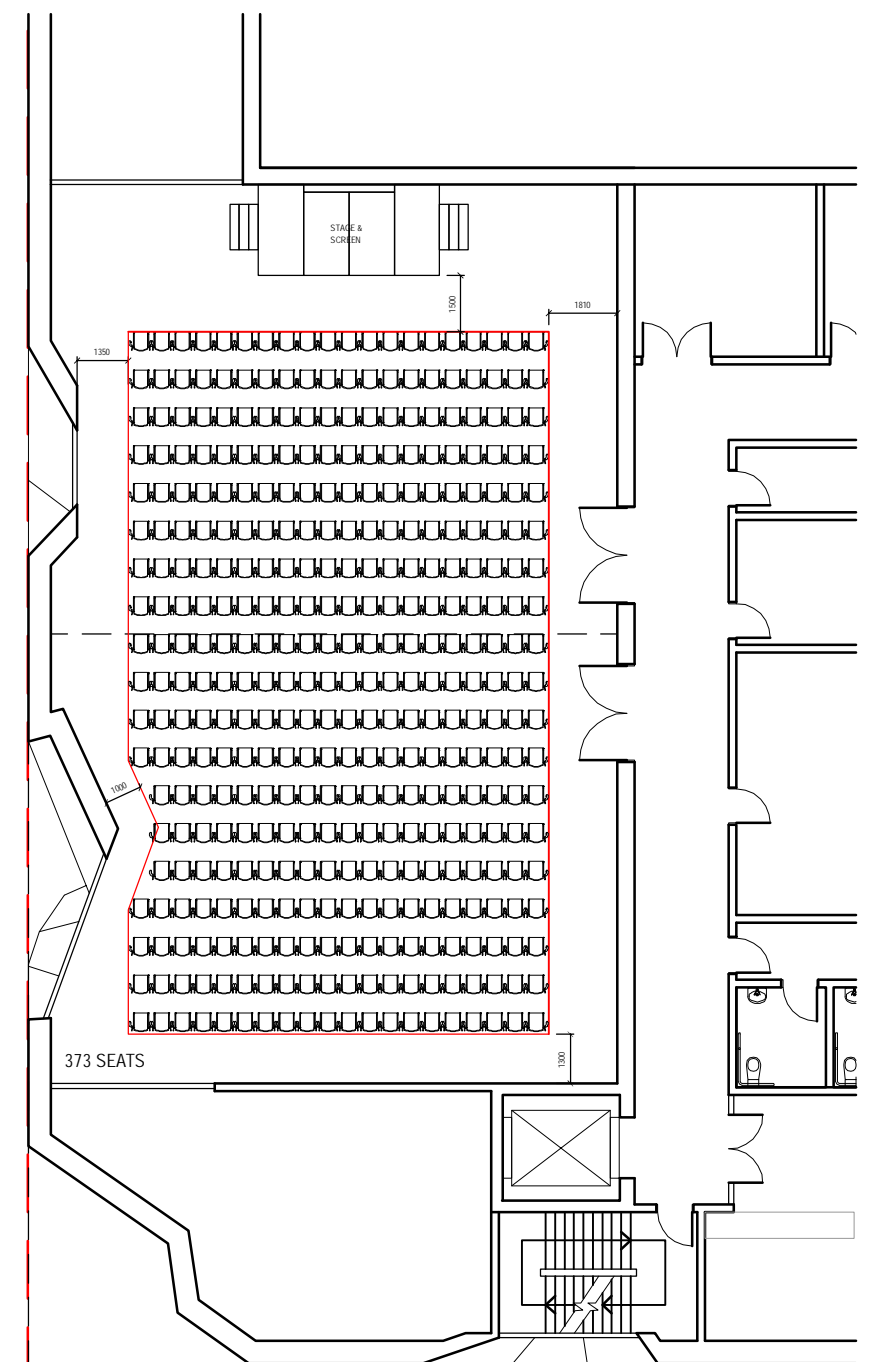

3 LECTURE MODE

PRELIMINARY

AMENDMENT NOTES FOR THIS ISSUE	
21	GENERAL ISSUE 21/07/16
Rev.	REASON FOR THIS ISSUE: DATE

ALL DIMENSIONS ARE IN MILLIMETERS. DO NOT SCALE DRAWINGS. ENSURE THIS DRAWING HAS BEEN PRINTED TO SCALE BY CHECKING MEASURING BAR BOTTOM LEFT CORNER. VERIFY ALL DIMENSIONS ON SITE BEFORE COMMENCING ANY WORK OR SHOP DRAWINGS OR ORDERING ANY MATERIALS.

NOTES



LEVEL 11/ 522 FLINDERS LANE MELBOURNE VICTORIA 3000 AUS
T/ 03 8613 1888 F/ 03 8613 1889
E/ mail@armarchitecture.com.au W/ armarchitecture.com.au
ABN 22 476 949 399

CLIENT




City of Joondalup

PROJECT


**JOONDALUP PERFORMING
CENTRE ARTS AND
CULTURAL FACILITY**

	<i>TITLE</i>
--	--------------


LEVEL 2 - REHEARSAL ROOMS COMBINED SEATING LAYOUTS

 DATE	21/07/16	SCALE	1:200
DRAWN	JS	on	A3
JOB No.	0836	T. LEADER	AL
DRAWING No.		REV	
ARM-0020/21			

L:\0836 City of Joondalup\0836 CAD\AutoCAD\Sketches\ARM-004-Banquet layouts level 02.dwg
DOCUMENT TITLE: 25 JUL 2016 PAGE 69

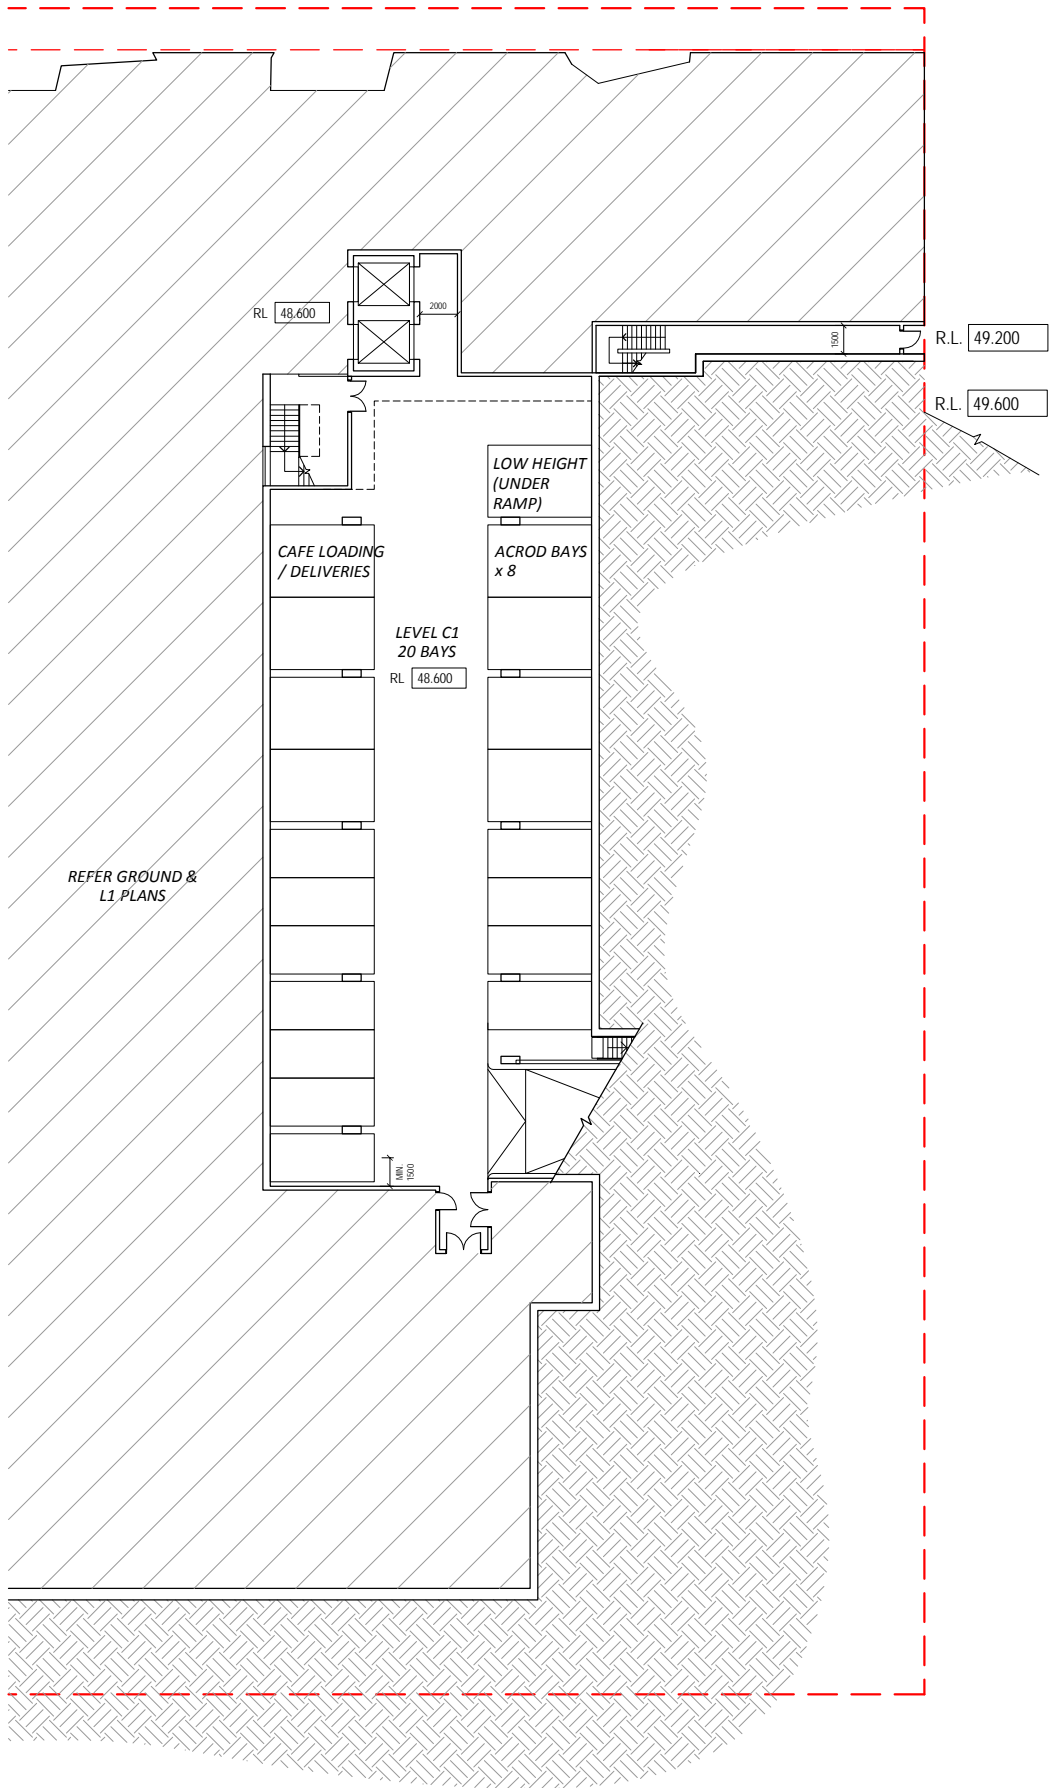

1 Carpark Level C1
Sc 1:200

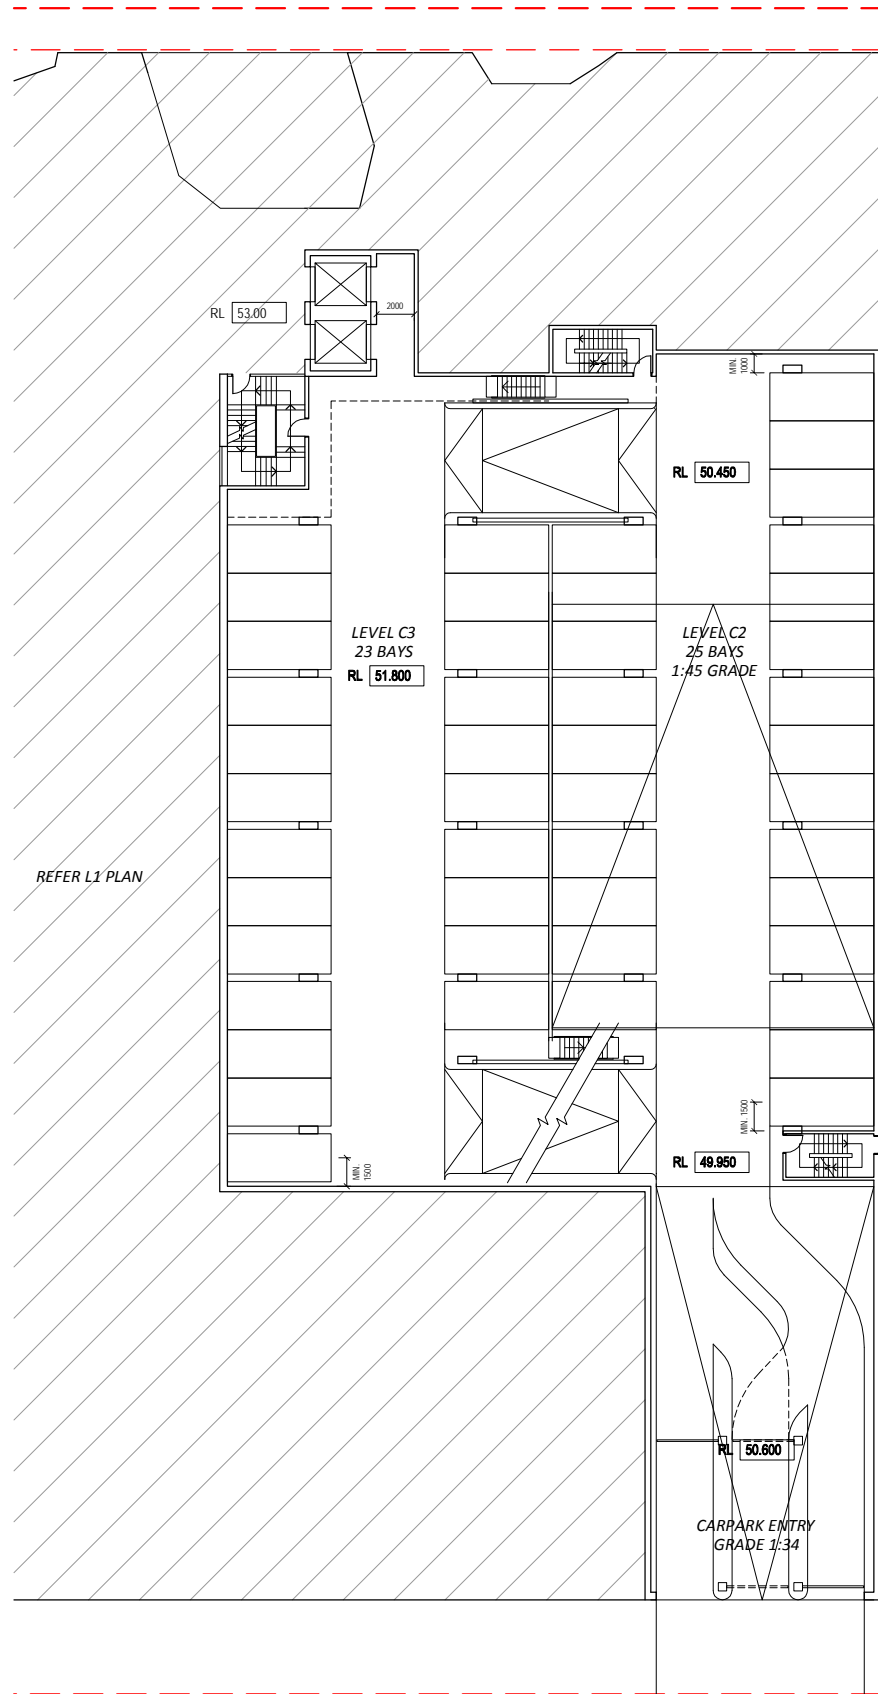

2 Carpark Level C2 & C3
Sc 1:200

NOTES
ALL DIMENSIONS ARE IN MILLIMETERS. DO NOT SCALE DRAWINGS.
ENSURE THIS DRAWING HAS BEEN PRINTED TO SCALE BY CHECKING
MEASURING BAR BOTTOM LEFT CORNER. VERIFY ALL DIMENSIONS ON
SITE BEFORE COMMENCING ANY WORK OR SHOP DRAWINGS OR
ORDERING ANY MATERIALS.

AMENDMENT NOTES FOR THIS ISSUE		
ONLY AMENDMENTS SINCE LAST ISSUE ARE SHOWN		
21	GENERAL ISSUE	19/07/16
REV	REASON FOR THIS ISSUE	DATE




ARM
ARCHITECTURE
LEVEL 11/ 522 FLINDERS LANE MELBOURNE VICTORIA 3000 AUS
T/ 03 8613 1888 F/ 03 8613 1889
E/ mail@armarchitecture.com.au W/ armarchitecture.com.au
ABN 22-416 940 399


PROJECT
**JOONDALUP PERFORMING
ARTS AND CULTURAL FACILITY**
3 TEAKLE COURT, JOONDALUP, WA 3000, AUSTRALIA
CLIENT
CITY OF JOONDALUP

90 BOAS AVENUE, JOONDALUP, WA 6027 AUSTRALIA
TITLE
CARPARK PLANS

DATE	19/07/16	PRELIMINARY
DRAWN	####	
T. LEADER	AL	
SCALE	1:200	
JOB NUMBER	0836	
DRAWING No.	SD-A1020 [21]	

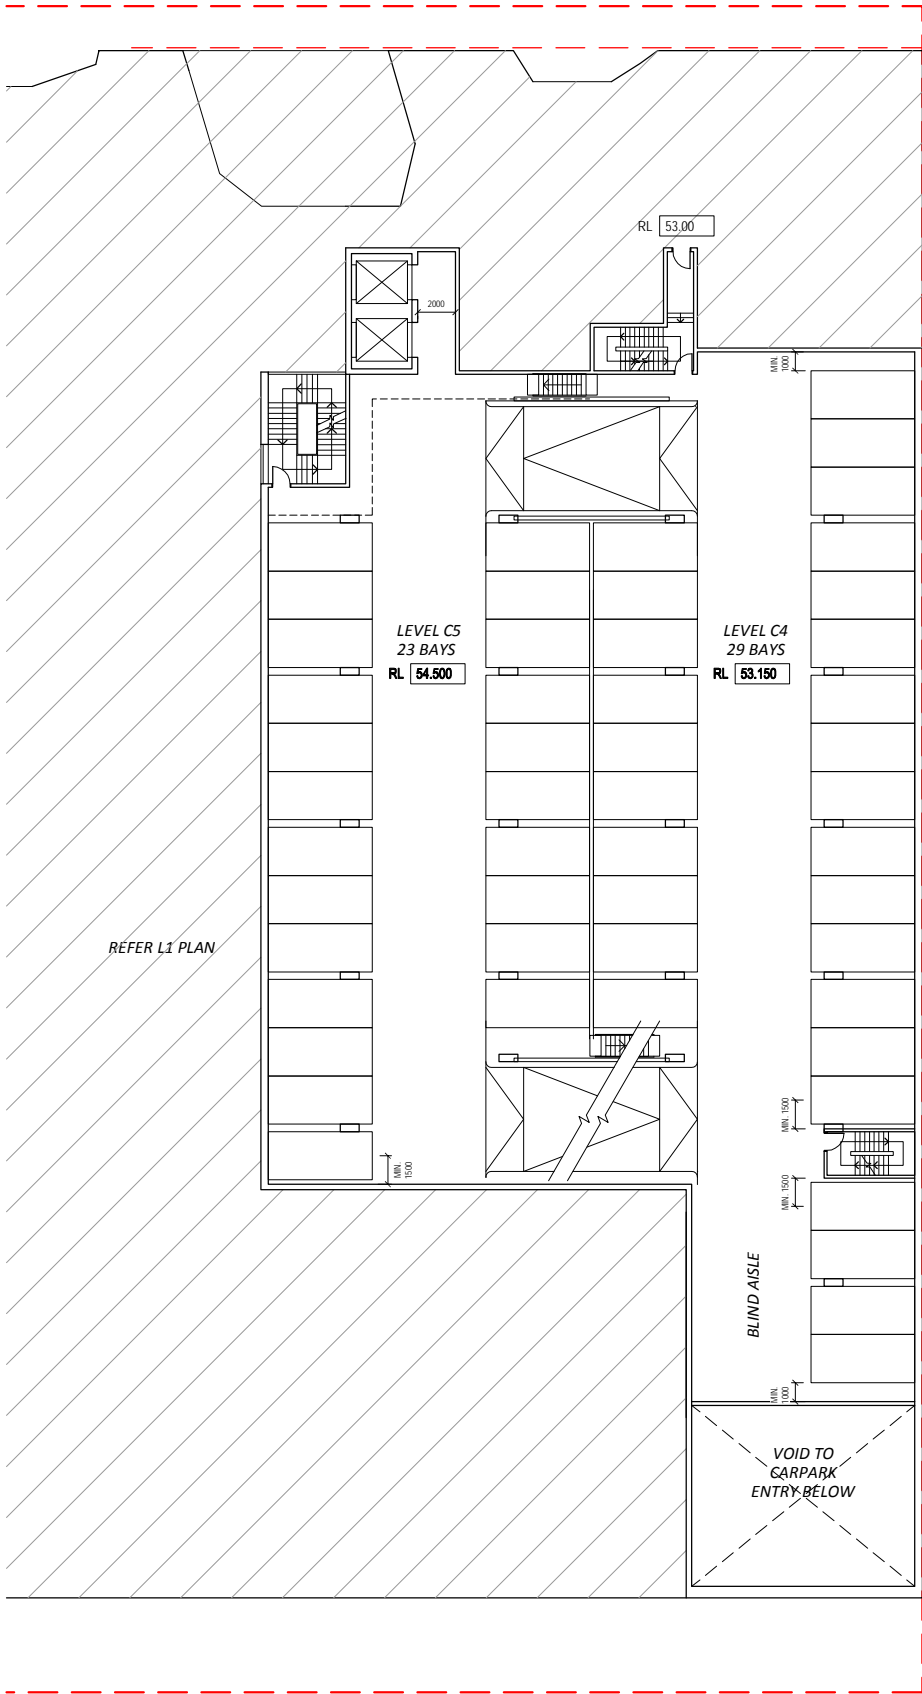

1 Carpark Level C4 & C5
Sc 1:200

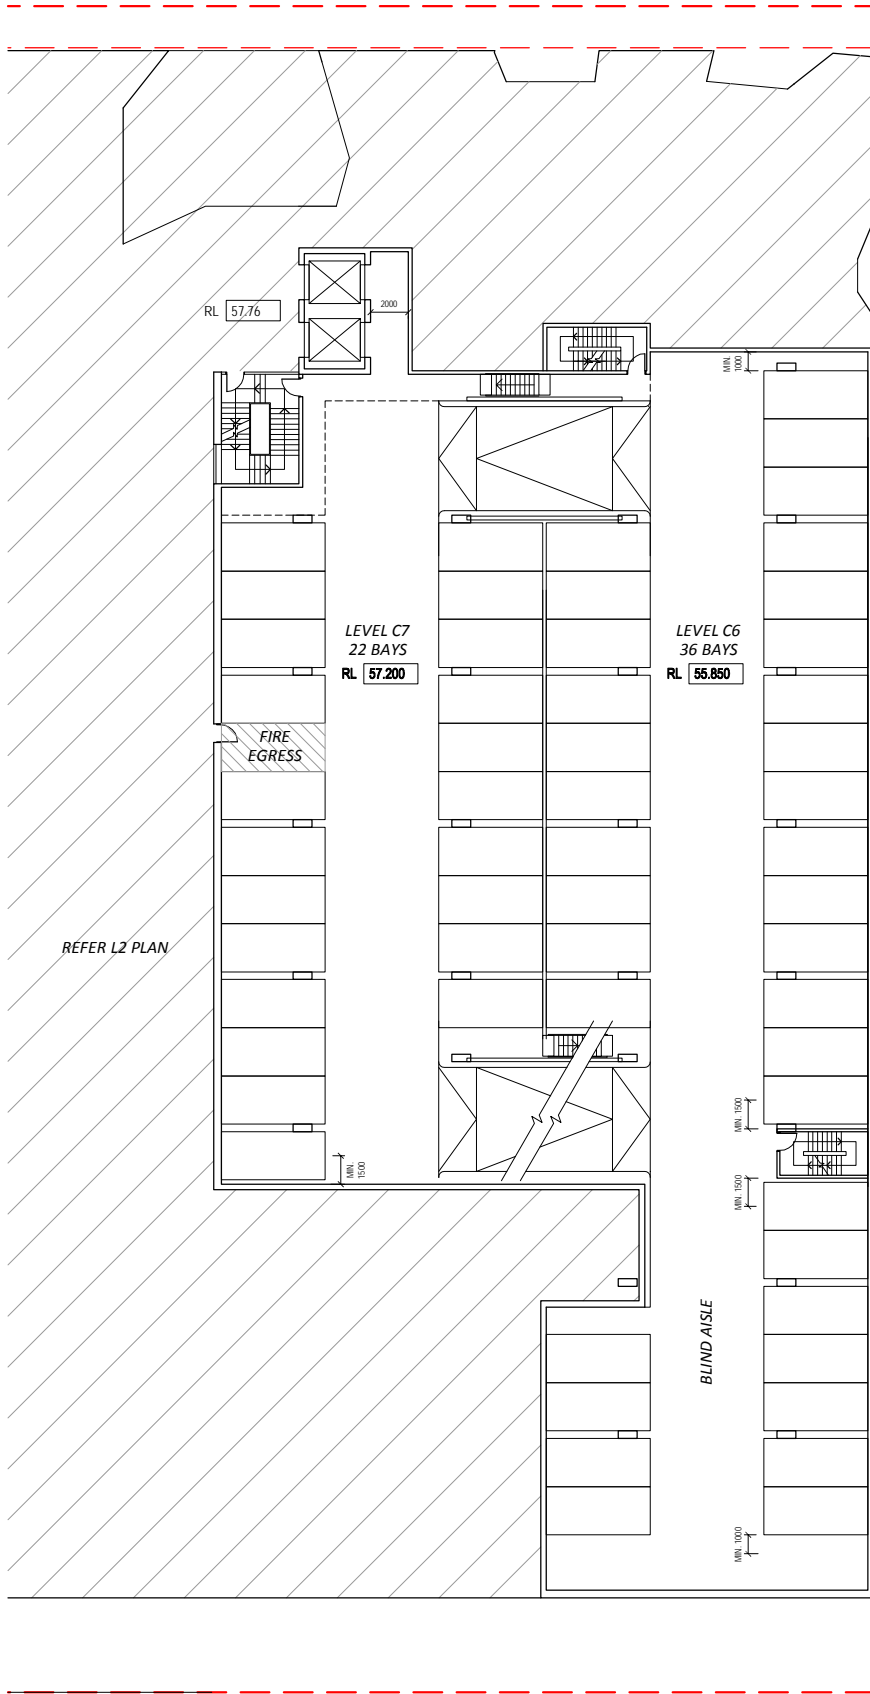

2 Carpark Level C6 & C7
Sc 1:200

NOTES
ALL DIMENSIONS ARE IN MILLIMETERS. DO NOT SCALE DRAWINGS.
ENSURE THIS DRAWING HAS BEEN PRINTED TO SCALE BY CHECKING
MEASURING BAR BOTTOM LEFT CORNER. VERIFY ALL DIMENSIONS ON
SITE BEFORE COMMENCING ANY WORK OR SHOP DRAWINGS OR
ORDERING ANY MATERIALS.

AMENDMENT NOTES FOR THIS ISSUE		
ONLY AMENDMENTS SINCE LAST ISSUE ARE SHOWN		
21	GENERAL ISSUE	19/07/16
REV	REASON FOR THIS ISSUE	DATE




ARM
ARCHITECTURE
LEVEL 11/ 522 FLINDERS LANE MELBOURNE VICTORIA 3000 AUS
T/ 03 9613 1888 F/ 03 9613 1889
E/ mail@armarchitecture.com.au W/ armarchitecture.com.au
ABN 22 476 940 599


PROJECT
**JOONDALUP PERFORMING
ARTS AND CULTURAL FACILITY**
3 TEAKLE COURT, JOONDALUP, WA 3000, AUSTRALIA
CLIENT
CITY OF JOONDALUP

90 BOAS AVENUE, JOONDALUP, WA 6027 AUSTRALIA
TITLE
CARPARK PLANS

DATE	19/07/16	PRELIMINARY
DRAWN	####	
T. LEADER	AL	
SCALE	A1 1:200	
DRAWING No.	0836	SD-A1021 [21]
DATE	19/07/16	

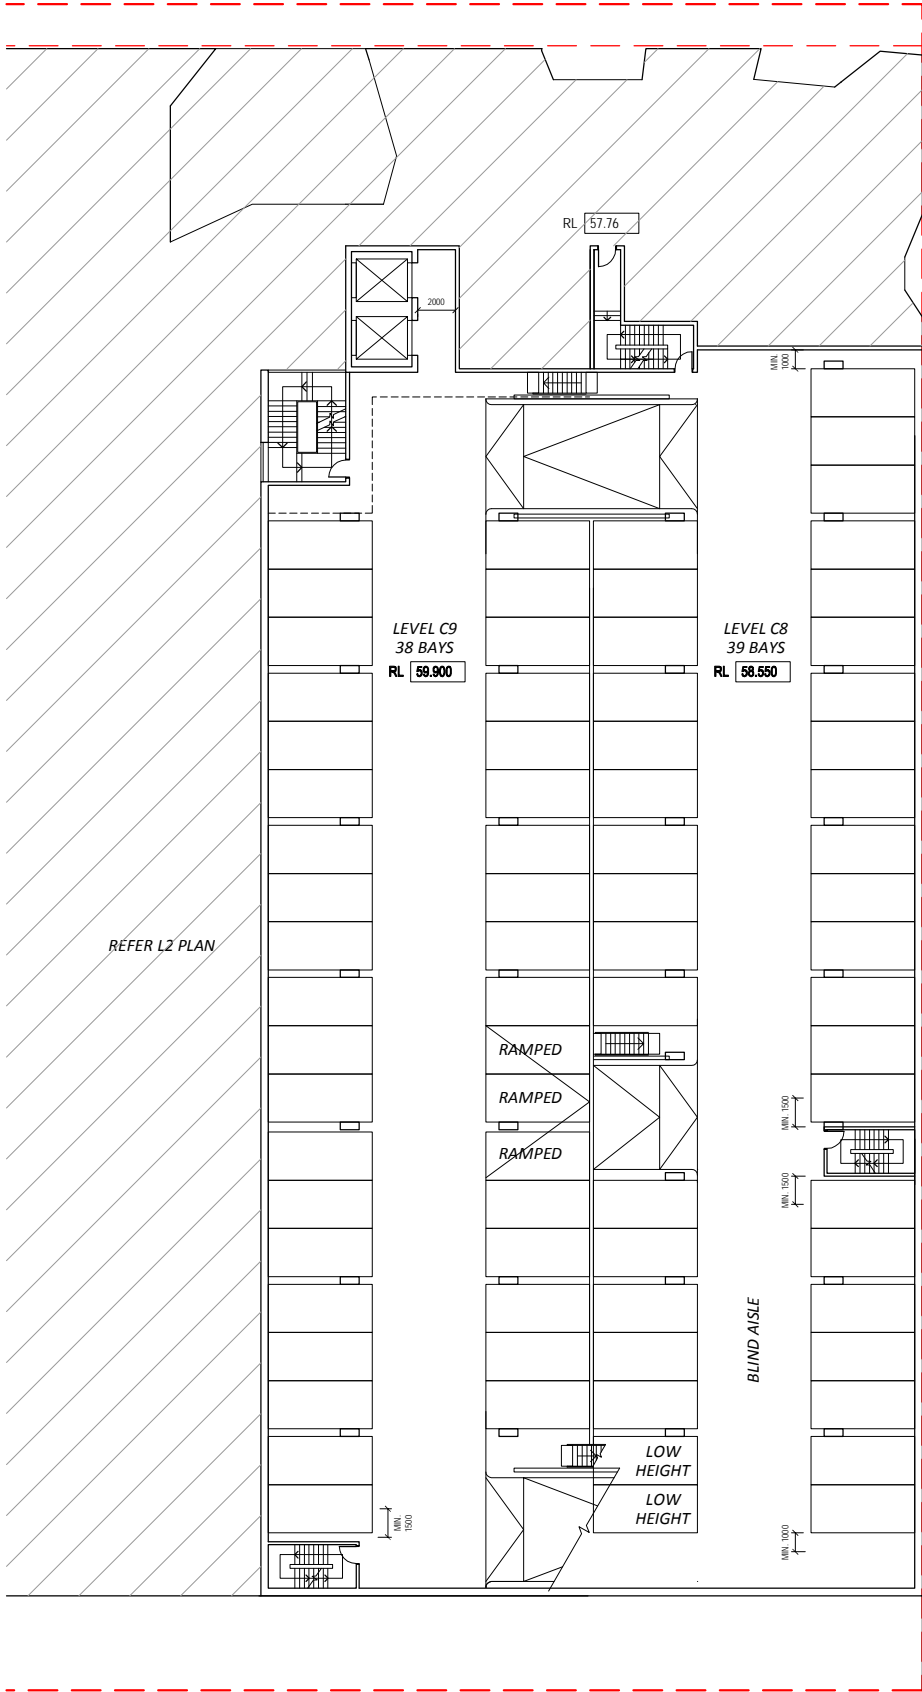

1 Carpark Level C8 & C9
Sc 1:200

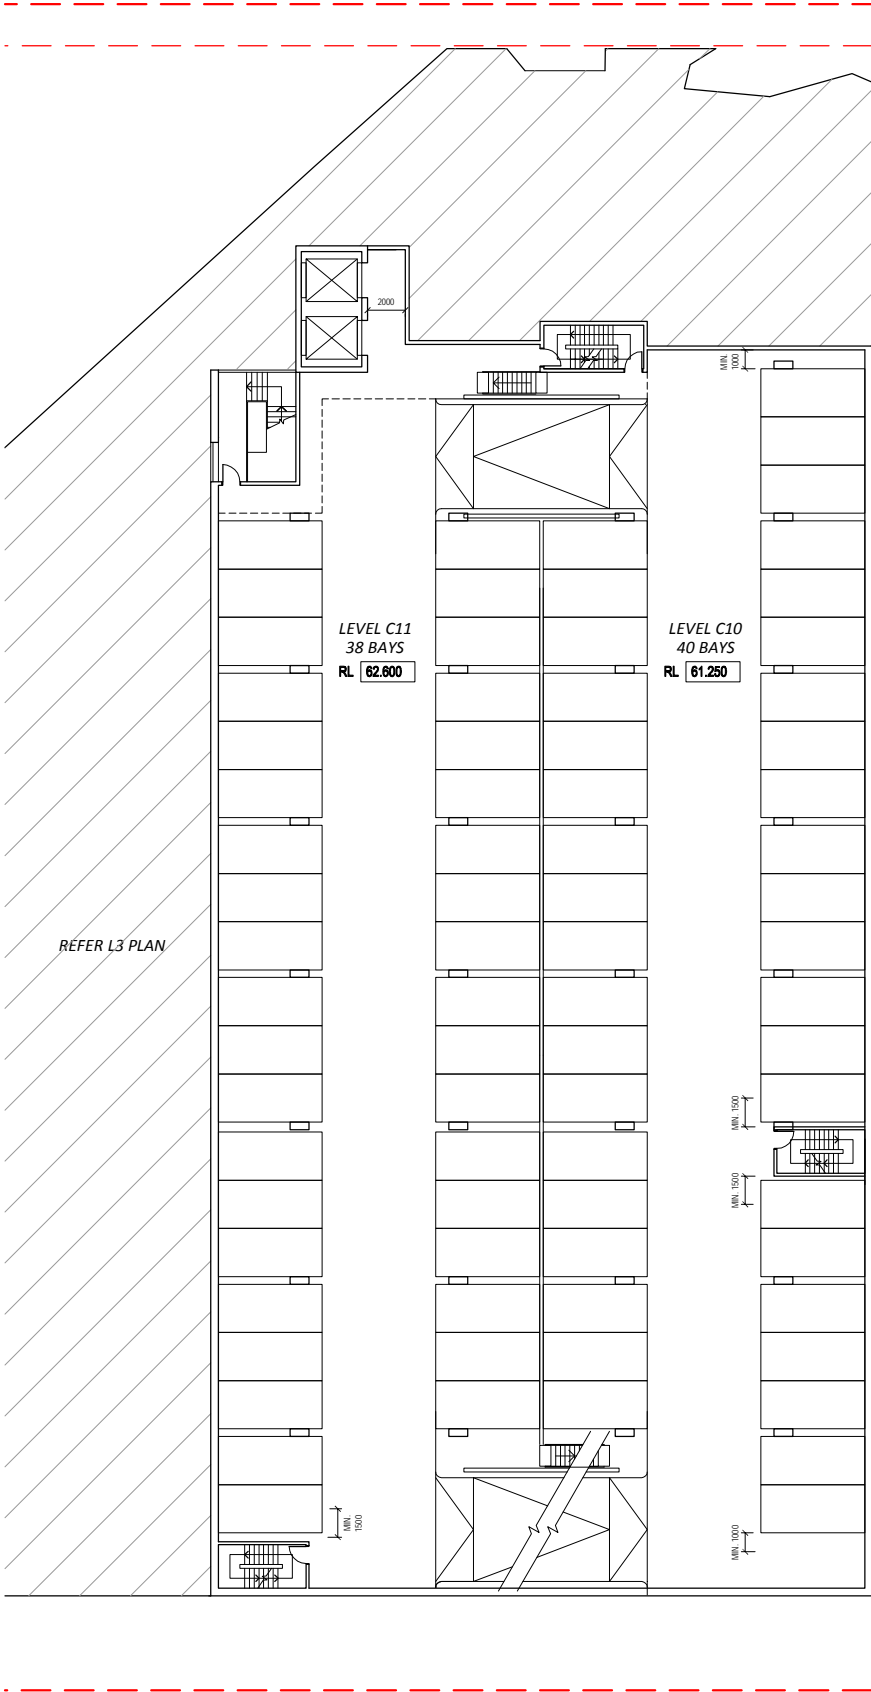

2 Carpark Level C10 & C11
Sc 1:200

NOTES
ALL DIMENSIONS ARE IN MILLIMETERS. DO NOT SCALE DRAWINGS.
ENSURE THIS DRAWING HAS BEEN PRINTED TO SCALE BY CHECKING
MEASURING BAR BOTTOM LEFT CORNER. VERIFY ALL DIMENSIONS ON
SITE BEFORE COMMENCING ANY WORK OR SHOP DRAWINGS OR
ORDERING ANY MATERIALS.

AMENDMENT NOTES FOR THIS ISSUE		
ONLY AMENDMENTS SINCE LAST ISSUE ARE SHOWN		
21	GENERAL ISSUE	19/07/16
REV	REASON FOR THIS ISSUE	DATE




ARM
ARCHITECTURE
LEVEL 11/ 522 FLINDERS LANE MELBOURNE VICTORIA 3000 AUS
T/ 03 9613 1888 F/ 03 9613 1889
E/ mail@armarchitecture.com.au W/ armarchitecture.com.au
ABN 22 476 940 399

PROJECT
**JOONDALUP PERFORMING
ARTS AND CULTURAL FACILITY**
3 TEAKLE COURT, JOONDALUP, WA 3000, AUSTRALIA
CLIENT
CITY OF JOONDALUP

90 BOAS AVENUE, JOONDALUP, WA 6027 AUSTRALIA
TITLE
CARPARK PLANS

DATE	19/07/16	PRELIMINARY
DRAWN	####	
T. LEADER	AL	
SCALE	1:200	
JOB NUMBER	0836	
DRAWING No.	SD-A1022 [21]	

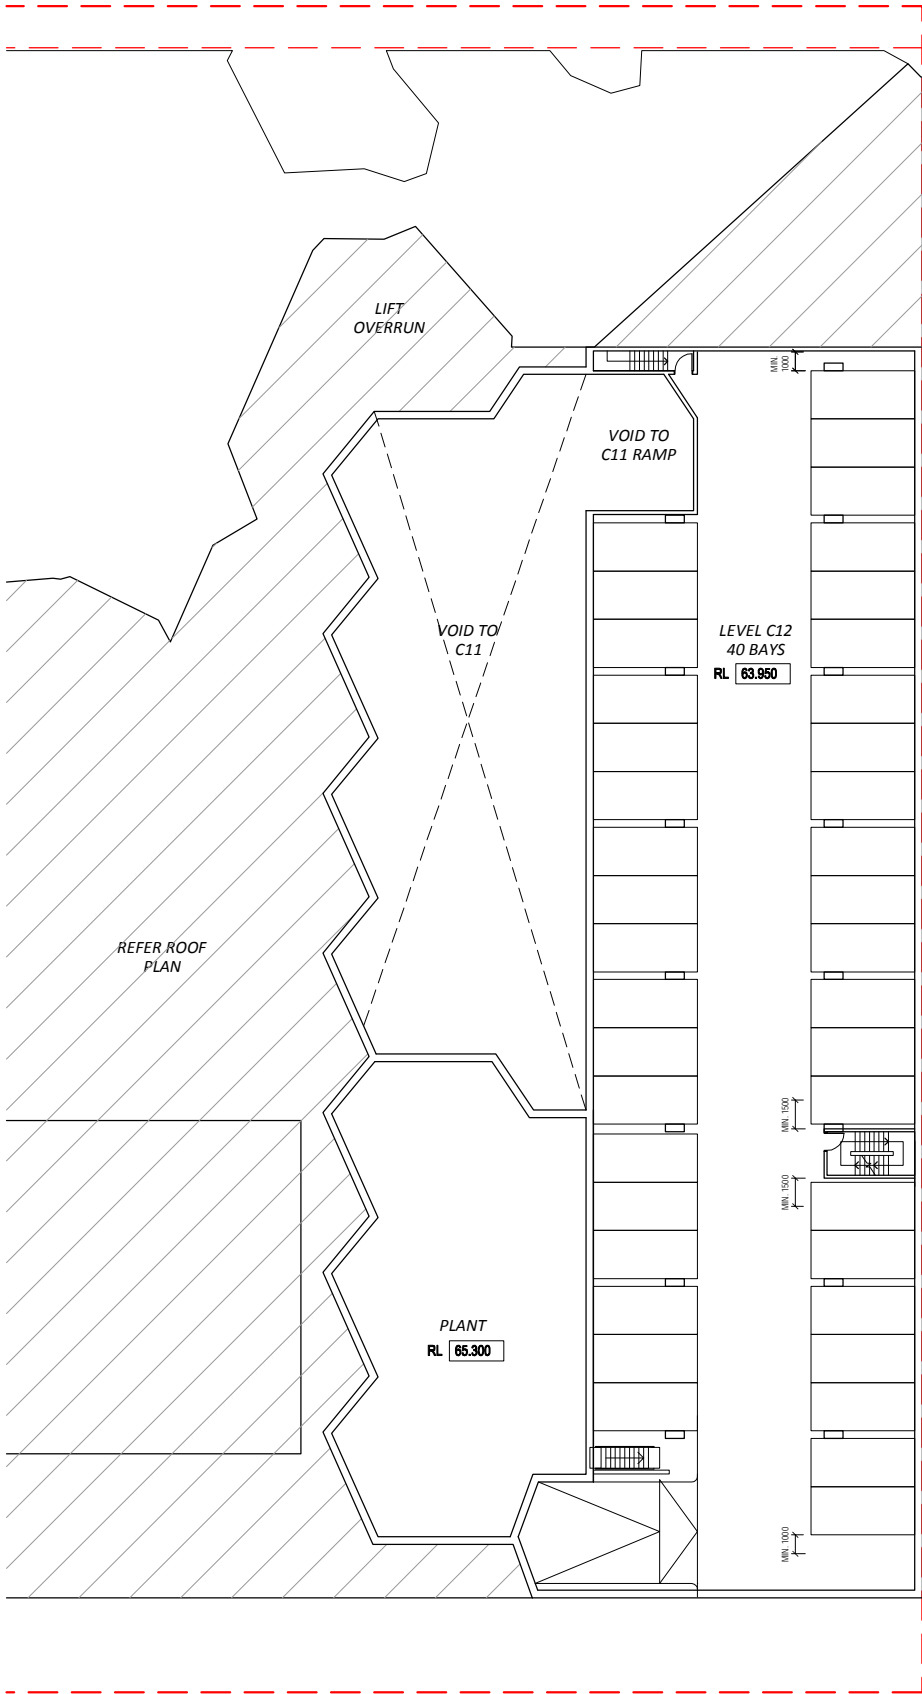

1 Carpark Level C12
Sc 1:200

NOTES
ALL DIMENSIONS ARE IN MILLIMETERS. DO NOT SCALE DRAWINGS.
ENSURE THIS DRAWING HAS BEEN PRINTED TO SCALE BY CHECKING
MEASURING BAR BOTTOM LEFT CORNER. VERIFY ALL DIMENSIONS ON
SITE BEFORE COMMENCING ANY WORK OR SHOP DRAWINGS OR
ORDERING ANY MATERIALS.

AMENDMENT NOTES FOR THIS ISSUE		
ONLY AMENDMENTS SINCE LAST ISSUE ARE SHOWN		
21	GENERAL ISSUE	19/07/16
REV	REASON FOR THIS ISSUE	DATE



ARM
ARCHITECTURE
LEVEL 11/ 522 FLINDERS LANE MELBOURNE VICTORIA 3000 AUS
T/ 03 9613 1888 F/ 03 9613 1889
E/ mail@armarchitecture.com.au W/ armarchitecture.com.au
ABN 22 476 940 399

PROJECT
**JOONDALUP PERFORMING
ARTS AND CULTURAL FACILITY**
3 TEAKLE COURT, JOONDALUP, WA 3000, AUSTRALIA
CLIENT
CITY OF JOONDALUP

90 BOAS AVENUE, JOONDALUP, WA 6027 AUSTRALIA
TITLE
CARPARK LEVEL C12

DATE	19/07/16	PRELIMINARY
DRAWN	####	
T. LEADER	AL	JOB NUMBER 0836
SCALE	A1 1:200	DRAWING No. SD-A1023 [21]

