




DISCLAIMER: While every care is taken to ensure the accuracy of this data, the City of Joondalup makes no representations or warranties about its accuracy, completeness or suitability for any particular purpose and disclaims all liability for all expenses, losses, damages and costs which you might incur as a result of the data being inaccurate or incomplete in any way and for any reason.

Sorrento Surf Life Saving Club

28/09/2017

1:4514



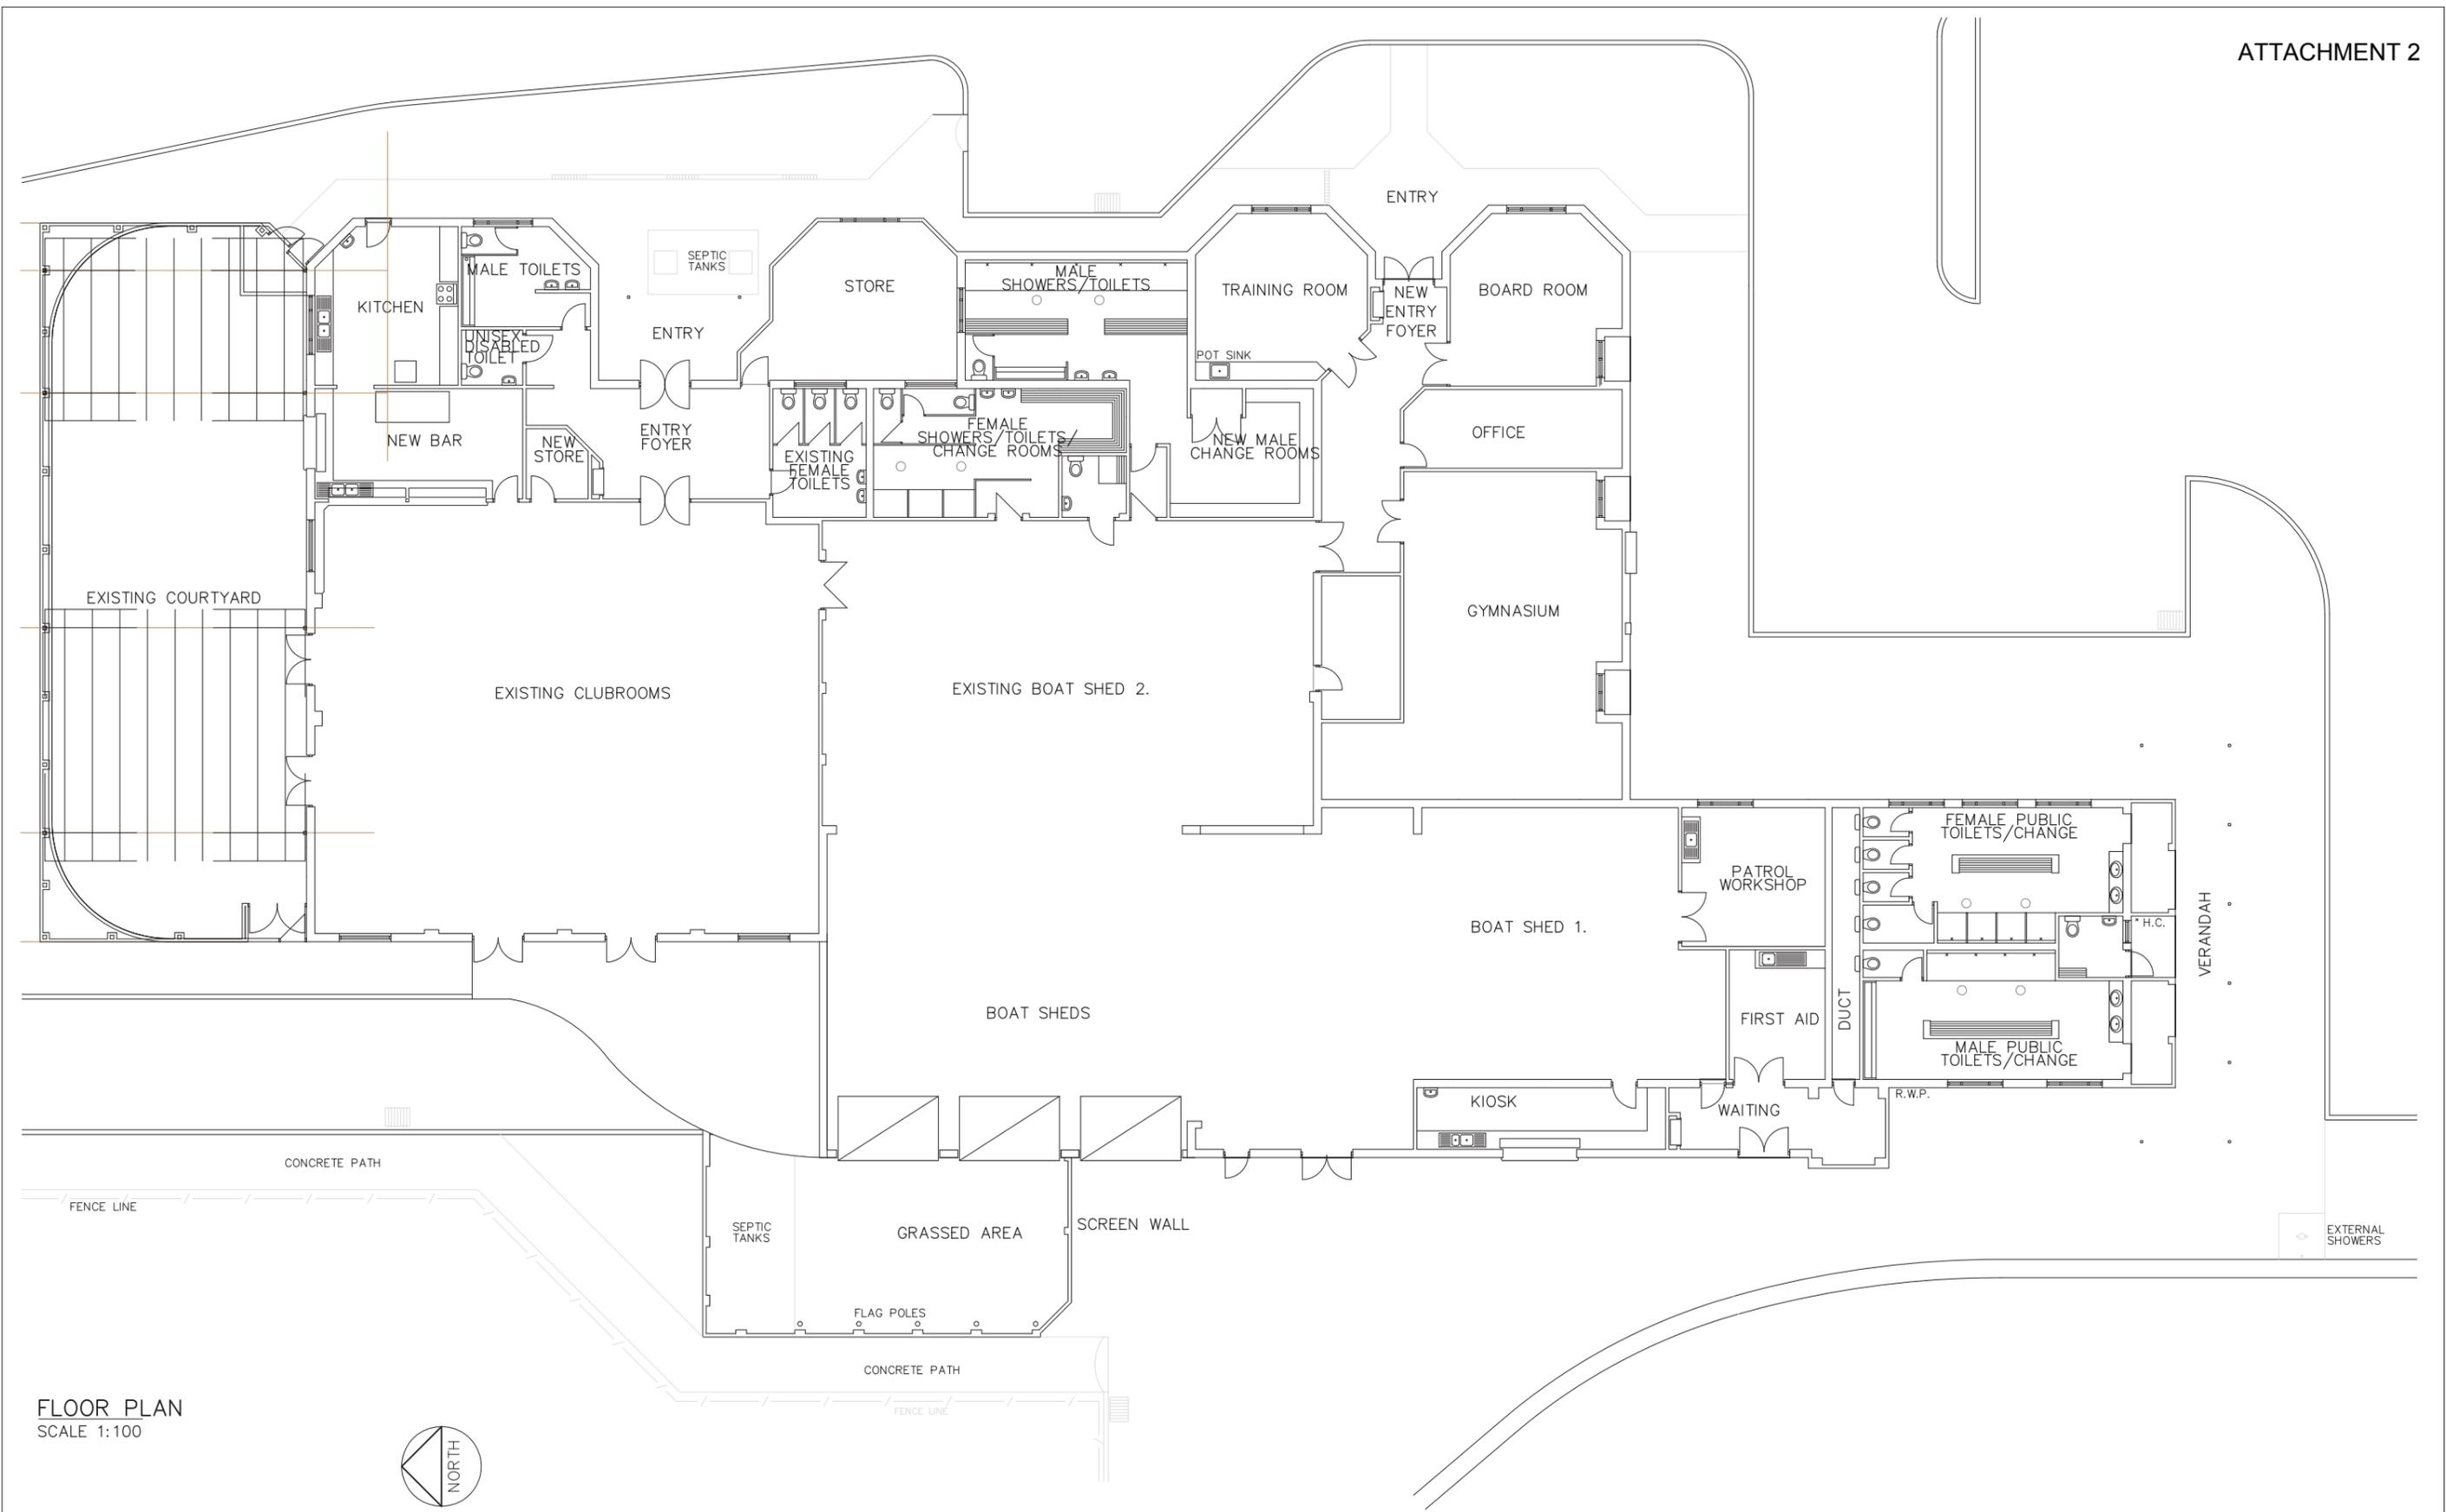

FLOOR PLAN
SCALE 1:100



REV	DATE:	REMARKS:	REV	DATE:	REMARKS:
A	13.08.13	DRAWING UPDATE	E		
B			F		
C			G		
D			H		

DRAWING TITLE:
EXISTING FLOOR PLAN

THIS DRAWING TO BE PLOTTED ON A1 SIZE PAPER - DO NOT SCALE, IF IN DOUBT ENQUIRE WITH ASSET MGT 94004340

PROJECT:
SORRENTO SURF LIFE SAVING CLUB CLUBROOMS

WEST COAST DRIVE , SORRENTO WA

City of Joondalup
Building Asset Mngmt

PO Box 21, Joondalup
Western Australia, 6919
Telephone: (08) 9400 4000
Facsimile: (08) 9400 4501

DATE: AUG. 13	BUILDING No: 2116	BUILDING NAME: SORRENTO SURF LIFE SAVING CLUB
SCALE: AS SHOWN	DRAWING No: A001	REV No: A
DRAWN: D.S	CHECKED: C.R	

THIS DRAWING IS THE PROPERTY OF THE CITY OF JOONDALUP BUILDING ASSET MANAGEMENT AND MAY NOT BE COPIED OR USED WITHOUT CONSENT. CHECK ALL DIMENSIONS BEFORE FABRICATION AND AGAINST ON SITE DIMENSIONS