
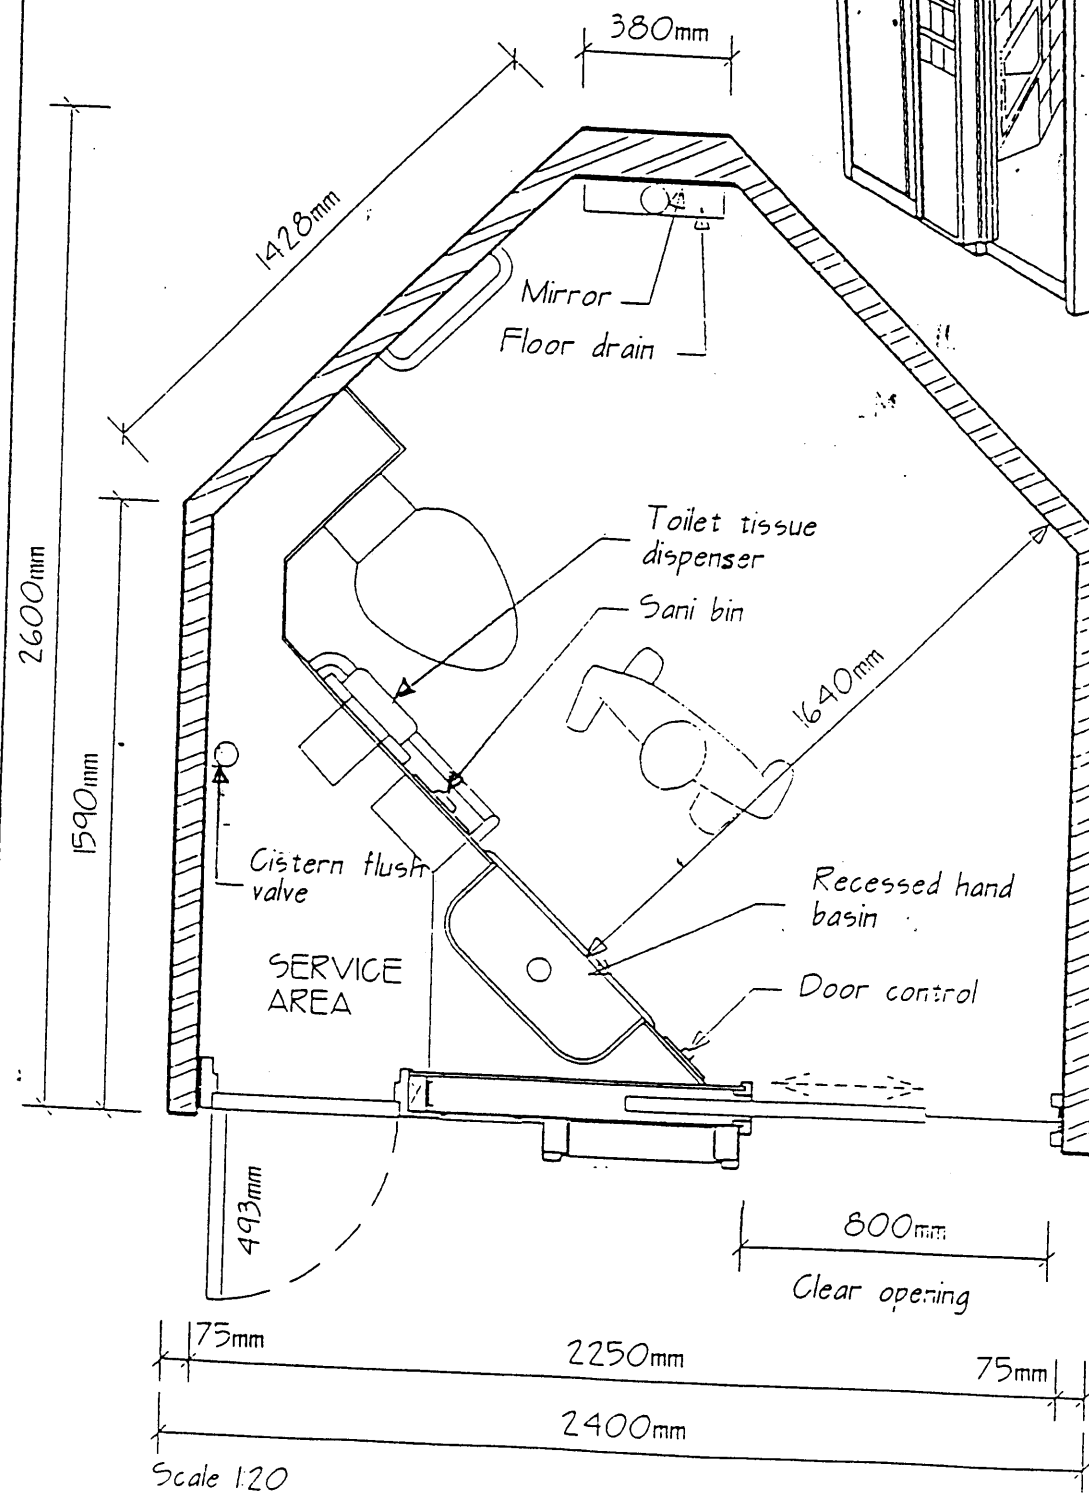
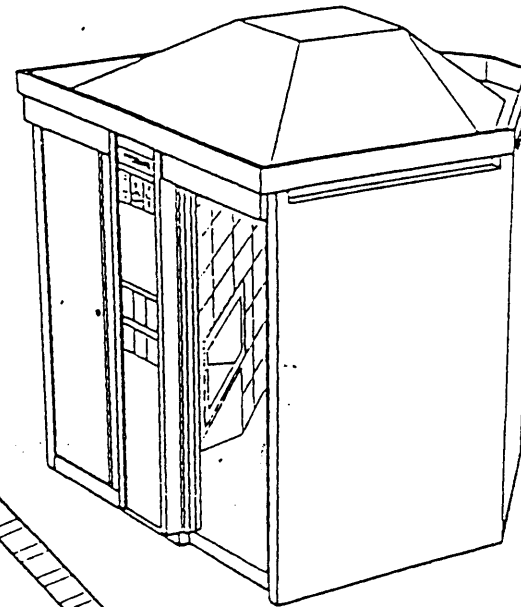


APPENDIX 9

EXE.OO™**MODEL 01:
AUTOMATIC SINGLE TOILET
RIGHT HAND ENTRY**

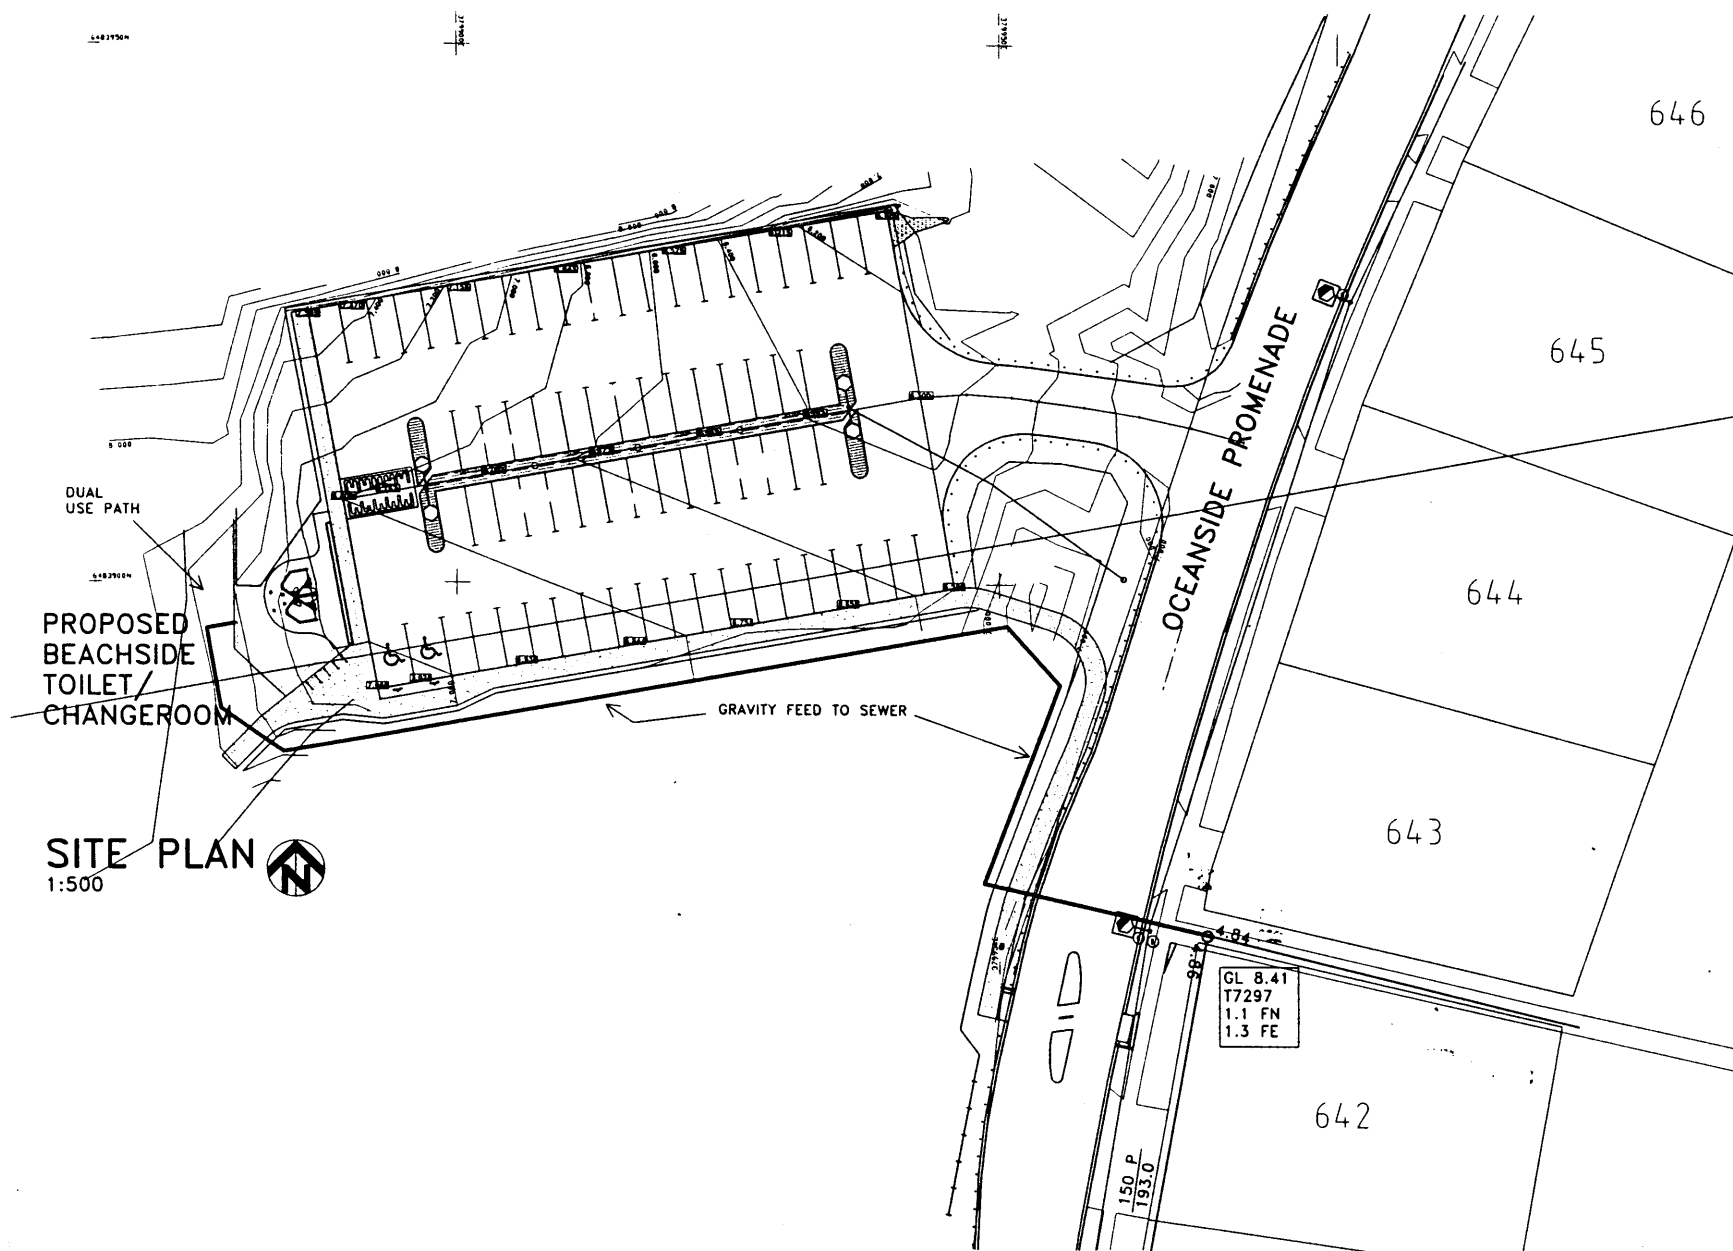

No	Date	Revision
----	------	----------

**Pt LOT 7 OCEANSIDE
PROM. MULLALOO**

**PROPOSED TOILETS
AND CHANGEROOMS**

DESIGN SITE PLAN

City of Joondalup Facilities Development PO Box 21, Joondalup Western Australia, 6027 Telephone (08) 8400 4000 Facsimile (08) 8400 4350		
Scale 1:500 Date DEC 90 Drawn P J W Approved	Sheet No 1316.0 Job No Revision	

SK1 a

