

72	273	274	275	276	277	278	279	280	281	282	283	284	285	286	287
----	-----	-----	-----	-----	-----	-----	-----	-----	-----	-----	-----	-----	-----	-----	-----

261	260	259	258	257	256	255	254	253	252	251	250	249	248	247	246
-----	-----	-----	-----	-----	-----	-----	-----	-----	-----	-----	-----	-----	-----	-----	-----

136	137	138	139	140	141	142	143	144	145	146	147	148	149	150	151
-----	-----	-----	-----	-----	-----	-----	-----	-----	-----	-----	-----	-----	-----	-----	-----

128	127	126	125	124	123	122	121	120	119	118	117	116	115	114	113
-----	-----	-----	-----	-----	-----	-----	-----	-----	-----	-----	-----	-----	-----	-----	-----

4	5	6	7	8	9	10	11	12	13	14	15	16	17	18	19
---	---	---	---	---	---	----	----	----	----	----	----	----	----	----	----

288	289	290	291	292	293	294	295	296	297	298	299	300	301	302	303
-----	-----	-----	-----	-----	-----	-----	-----	-----	-----	-----	-----	-----	-----	-----	-----

246	245	244	243	242	241	240	239	238	237	236	235	234	233	232	231
-----	-----	-----	-----	-----	-----	-----	-----	-----	-----	-----	-----	-----	-----	-----	-----

151	152	153	154	155	156	157	158	159	160	161	162	163	164	165	166
-----	-----	-----	-----	-----	-----	-----	-----	-----	-----	-----	-----	-----	-----	-----	-----

113	112	111	110	109	108	107	106	105	104	103	102	101	100	99	98
-----	-----	-----	-----	-----	-----	-----	-----	-----	-----	-----	-----	-----	-----	----	----


18	19	20	21	22	23	24	25	26	27	28	29	30	31	32	33
----	----	----	----	----	----	----	----	----	----	----	----	----	----	----	----

STREET


HIGH

MARINE

APPENDIX 6

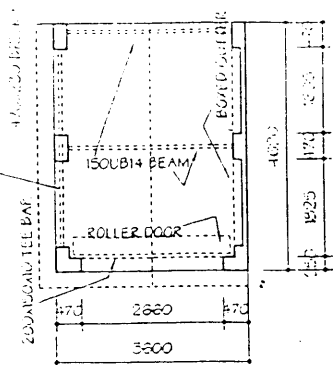


CARPORT PLAN TO EXISTING RESIDENCE

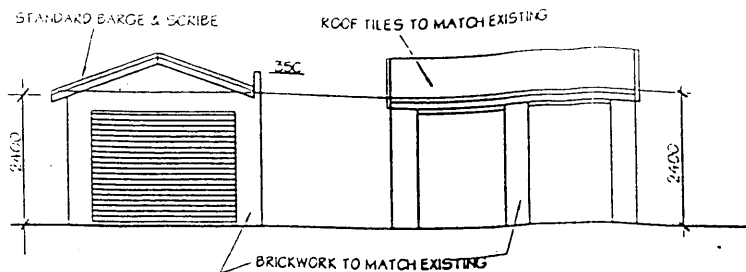

FRONT ELEVATION

SIDE ELEVATION

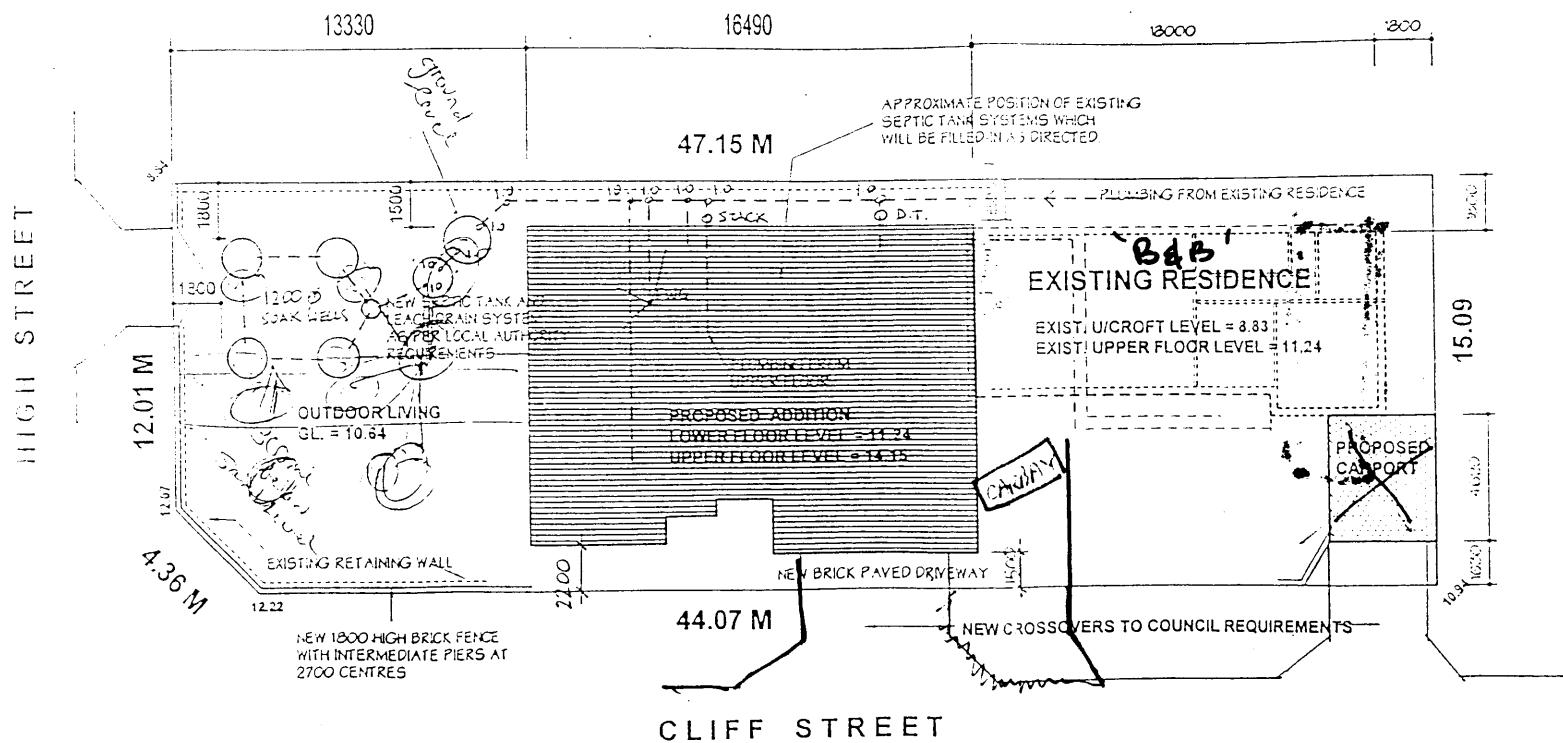

SITE PLAN SCALE 1:200

Working Drawing
6 of 6

No.
06

PROPOSED ADDITIONS TO 88 CLIFF ST., SORRENTO
FOR MR. & MRS. G. & S. ASH

Ph. 299 7170 mobile 018 098 623

H. G. Marsland & Assoc.



DATE: / /

BY: /

HECKED: /

SCALE: 1:200

HEILWAY HOLDINGS PTY. LTD. ACN 016 518 357 TRADING AS H. G. MARSLAND & ASSOC.

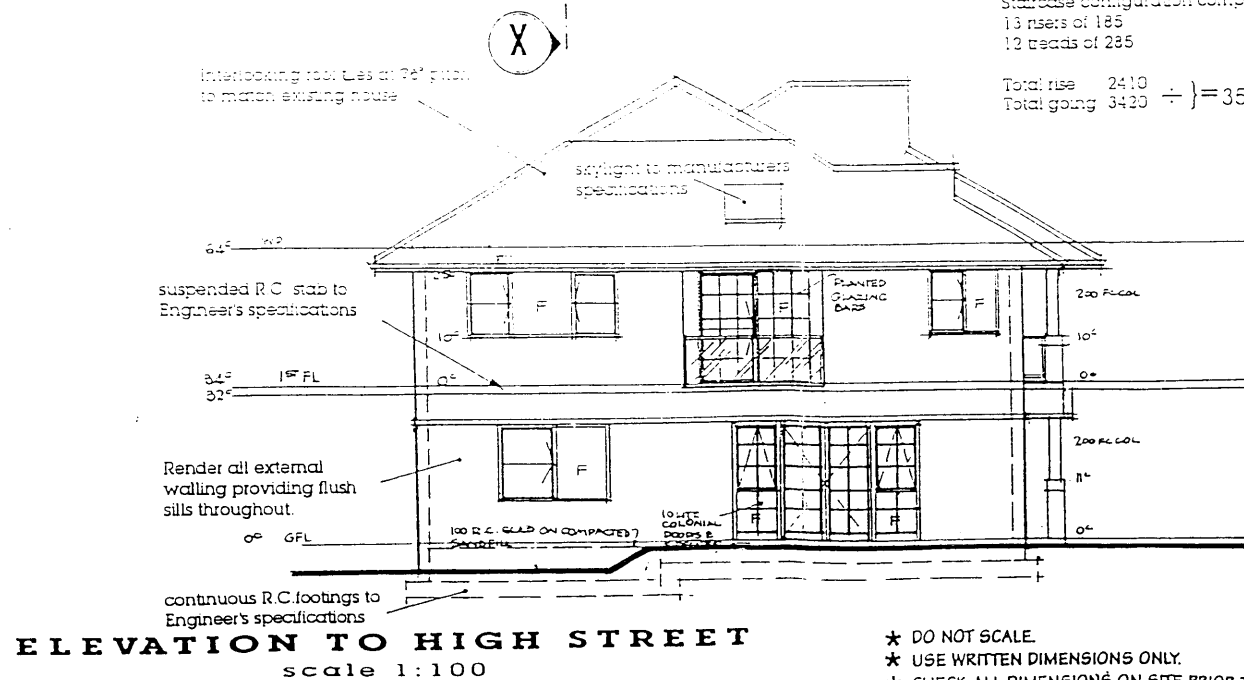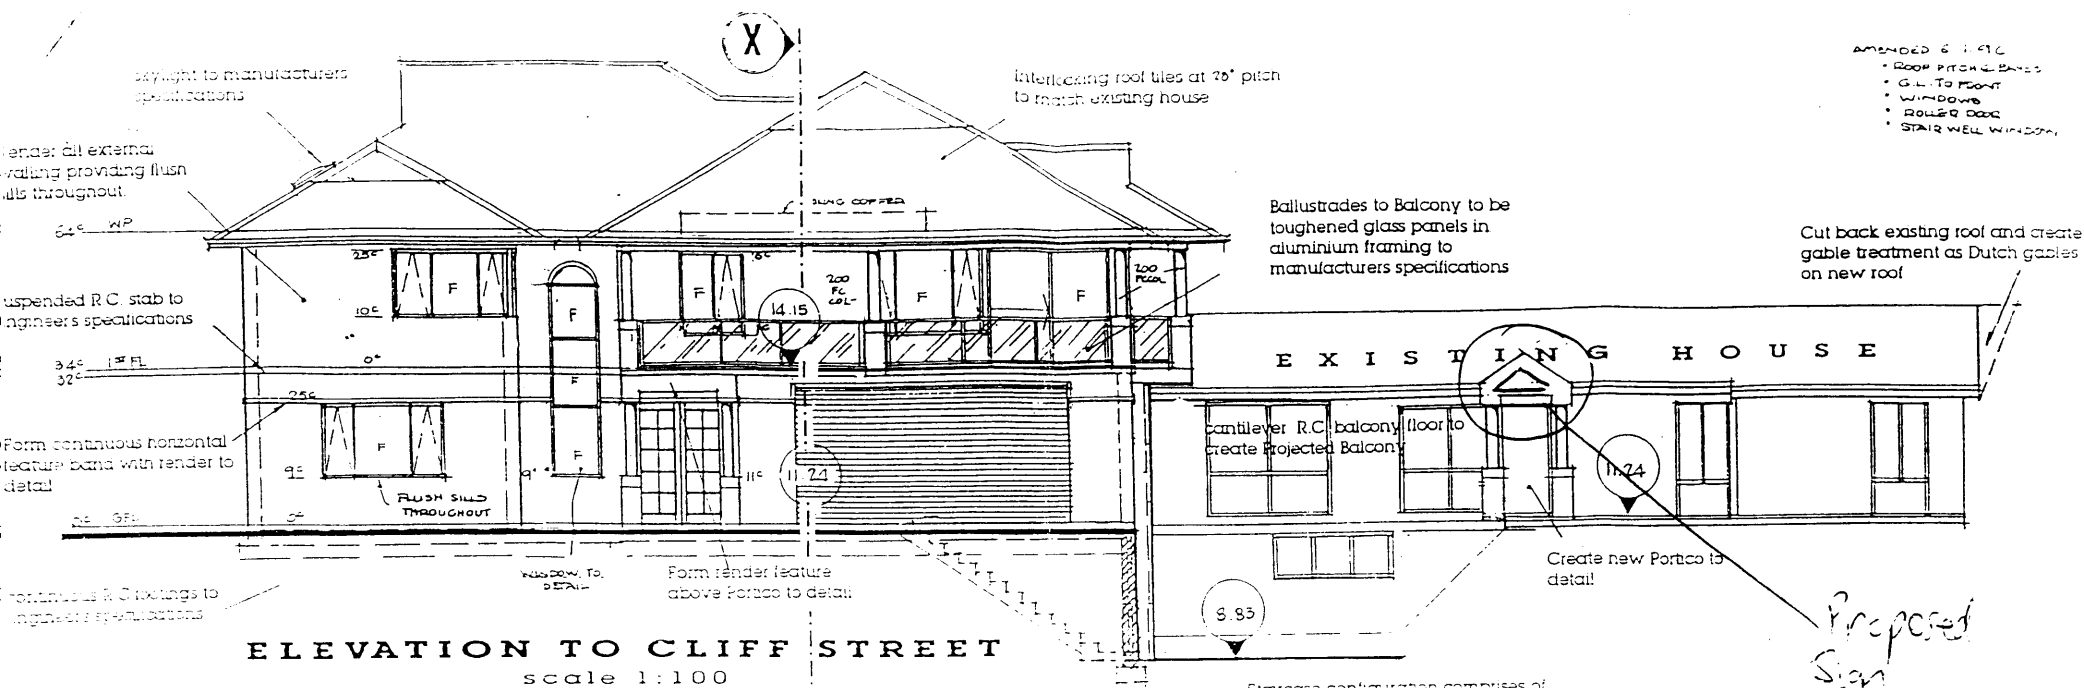

- ★ DO NOT SCALE.
- ★ USE WRITTEN DIMENSIONS ONLY.
- ★ CHECK ALL DIMENSIONS ON SITE PRIOR TO THE COMMENCEMENT OF ANY WORK.
- ★ ANY DISCREPANCIES MUST BE REPORTED TO THE DESIGNER IMMEDIATELY.

Working Drawing

3 of 6

No.
03PROPOSED EXTENSION AT 88 CLIFF STREET SORRENTO
FOR MR & MRS G.ASH

Ph. 299 7170 mobile 018 008 623

M.H.G. Marsland & Assoc.

AMENDED 6-1-03
 • INCREASED GARAGE
 DEPTH
 • REVISED ADJACENT
 REAR WALL
 • REVISED LAUNDRY
 ROOM
 • REVISED
 DIMENSIONS

