

Digital Photography : DLI December 2004  
Digital Topography : DLI December 2002



Prepared by City of Joondalup: Infrastructure Management & Ranger Services, Infrastructure Assets Management Services. 14/09/2005 - chs







Digital Photography : DLI December 2004

Digital Topography : DLI December 2002





Prepared by City of Joondalup: Infrastructure Management & Ranger Services, Infrastructure Assets Management Services. 14/09/2005 - chs

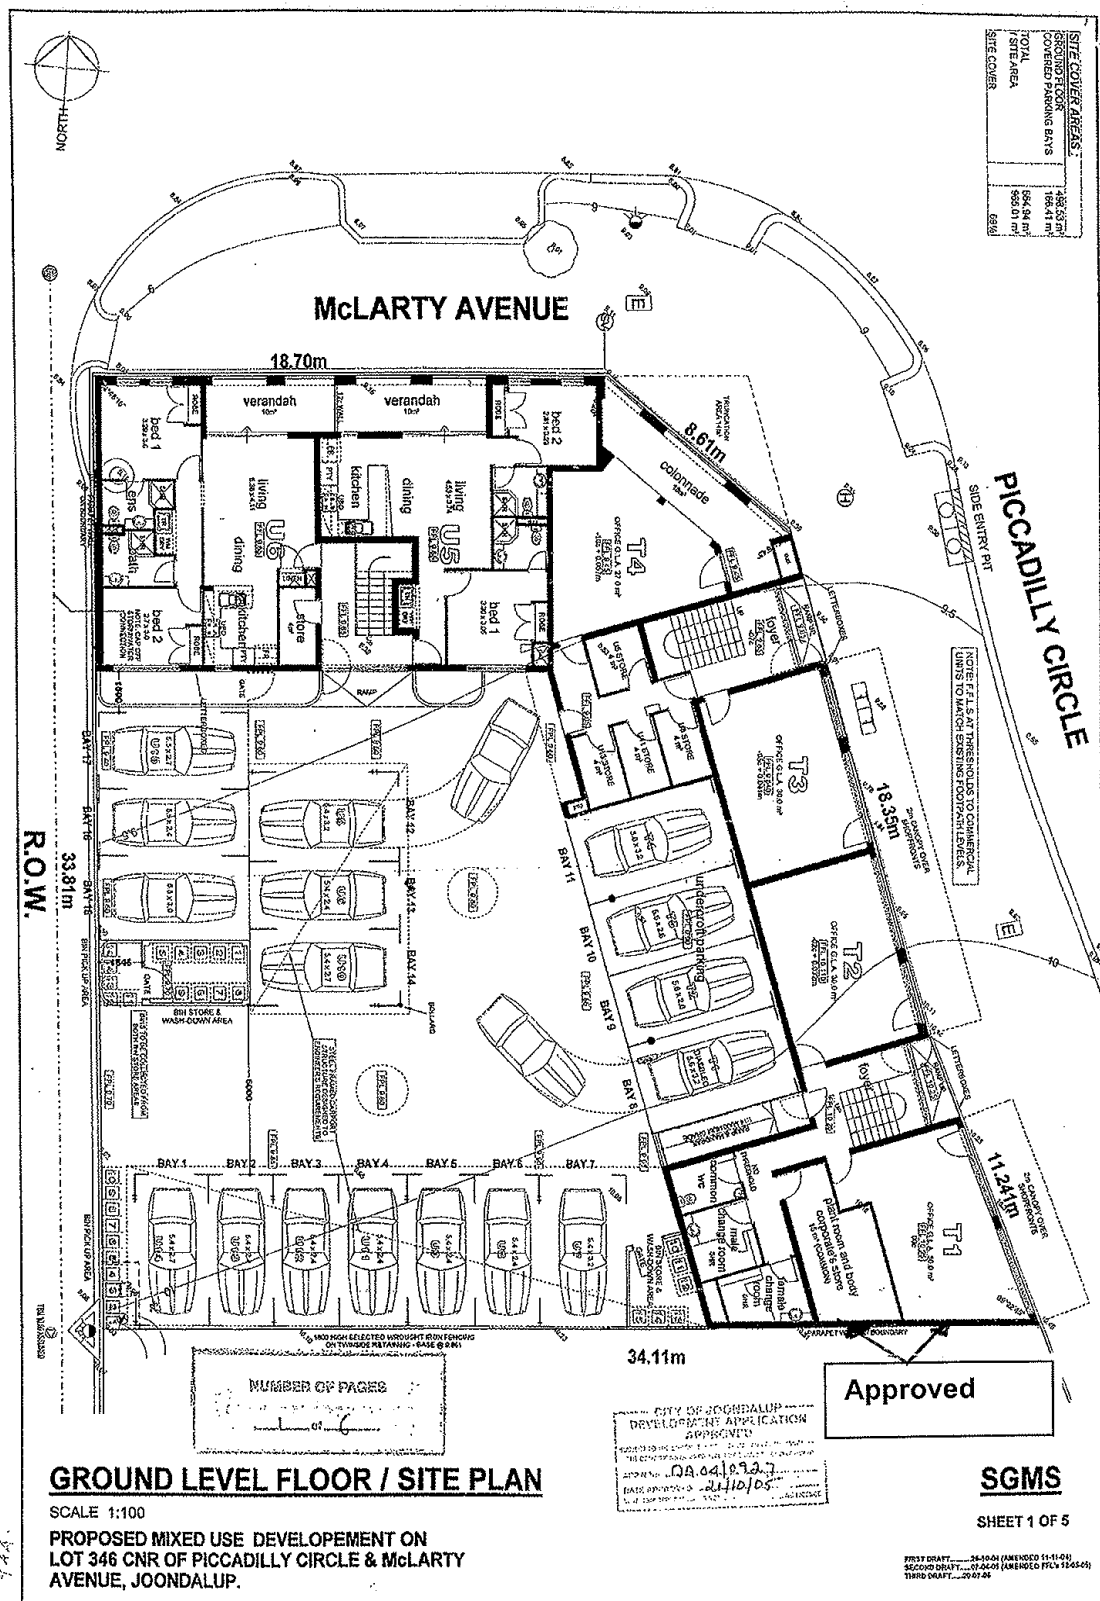

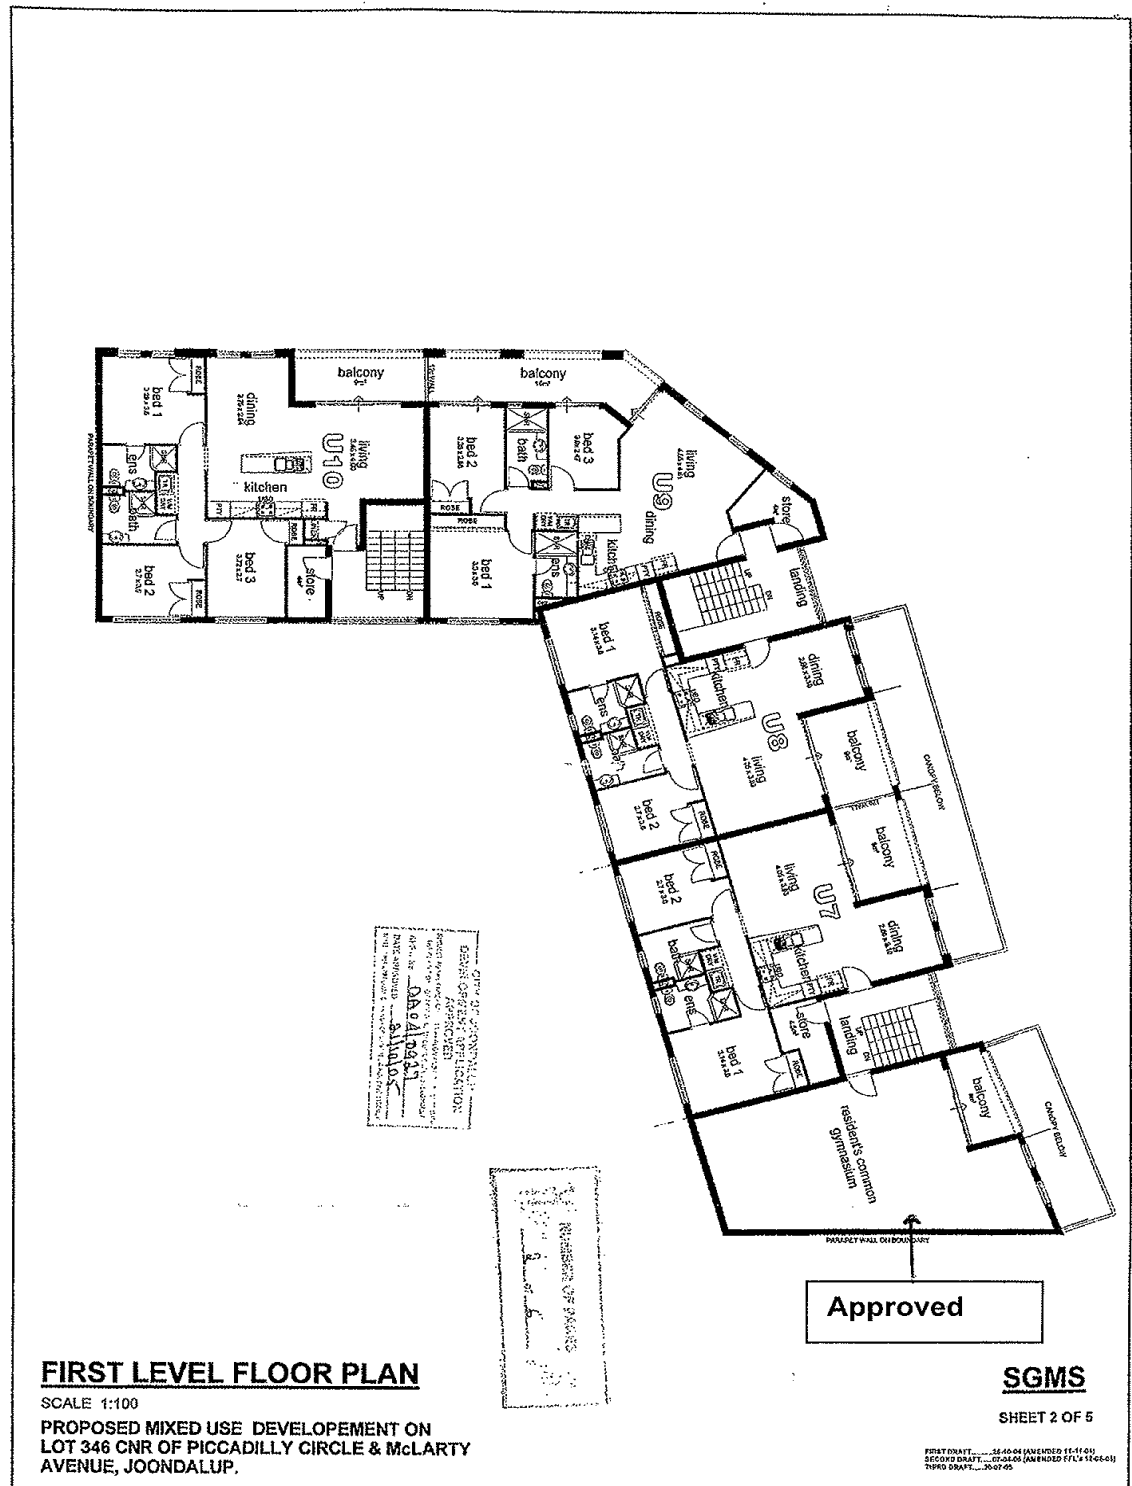

PROPOSED GROUND FLOOR

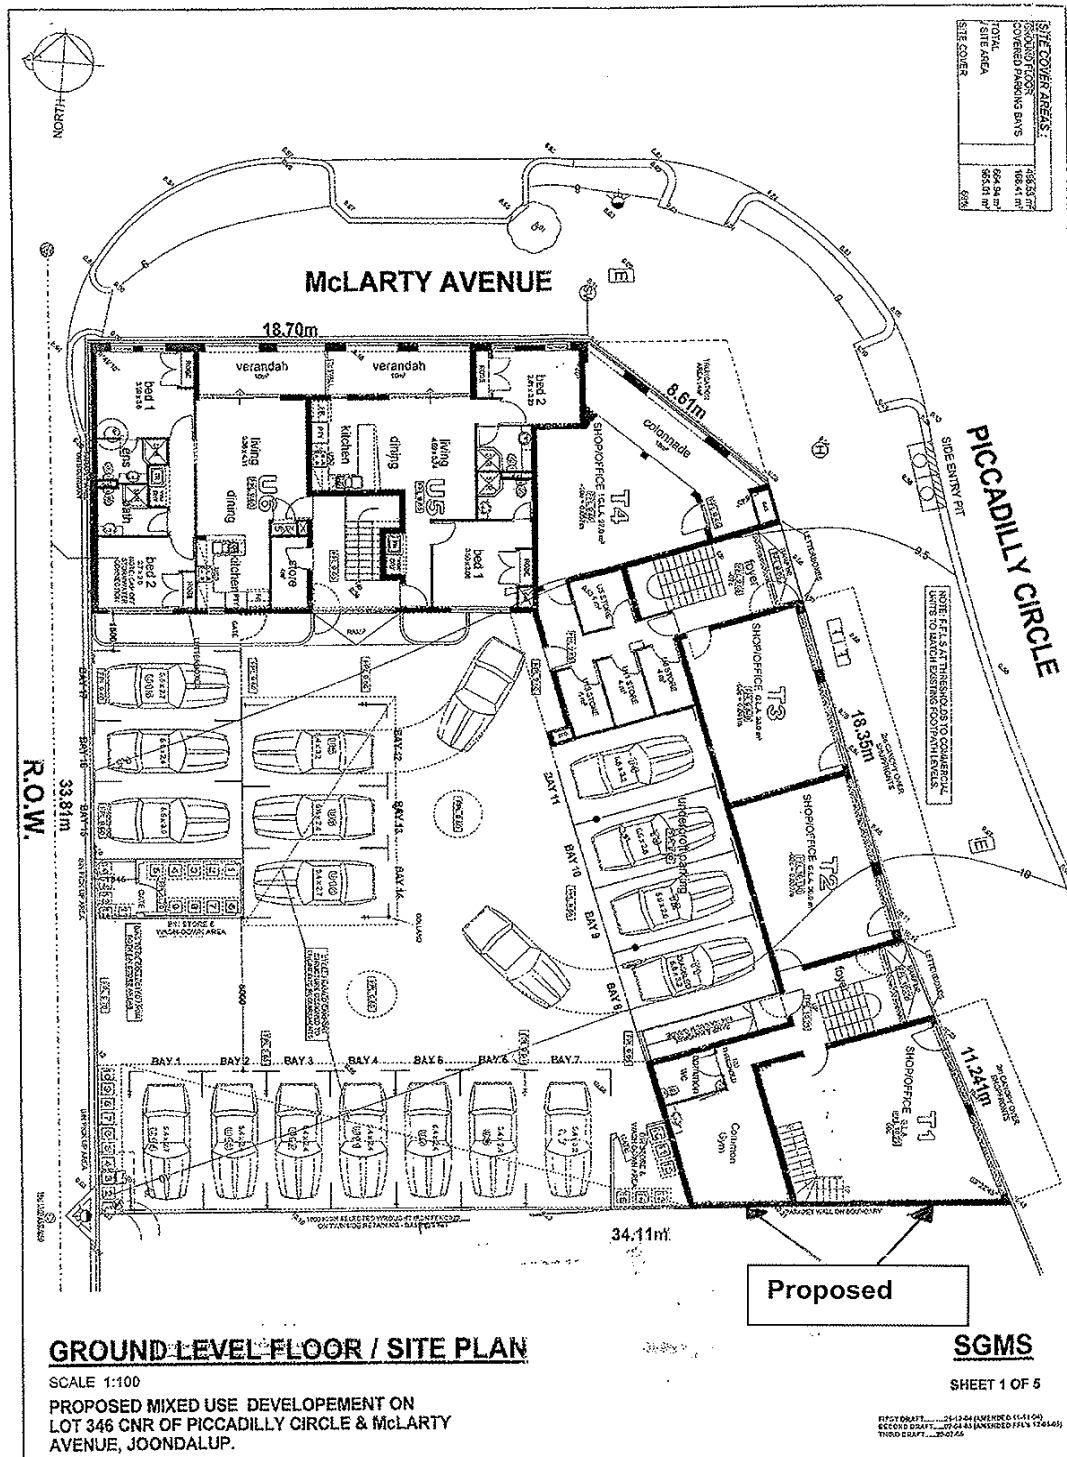

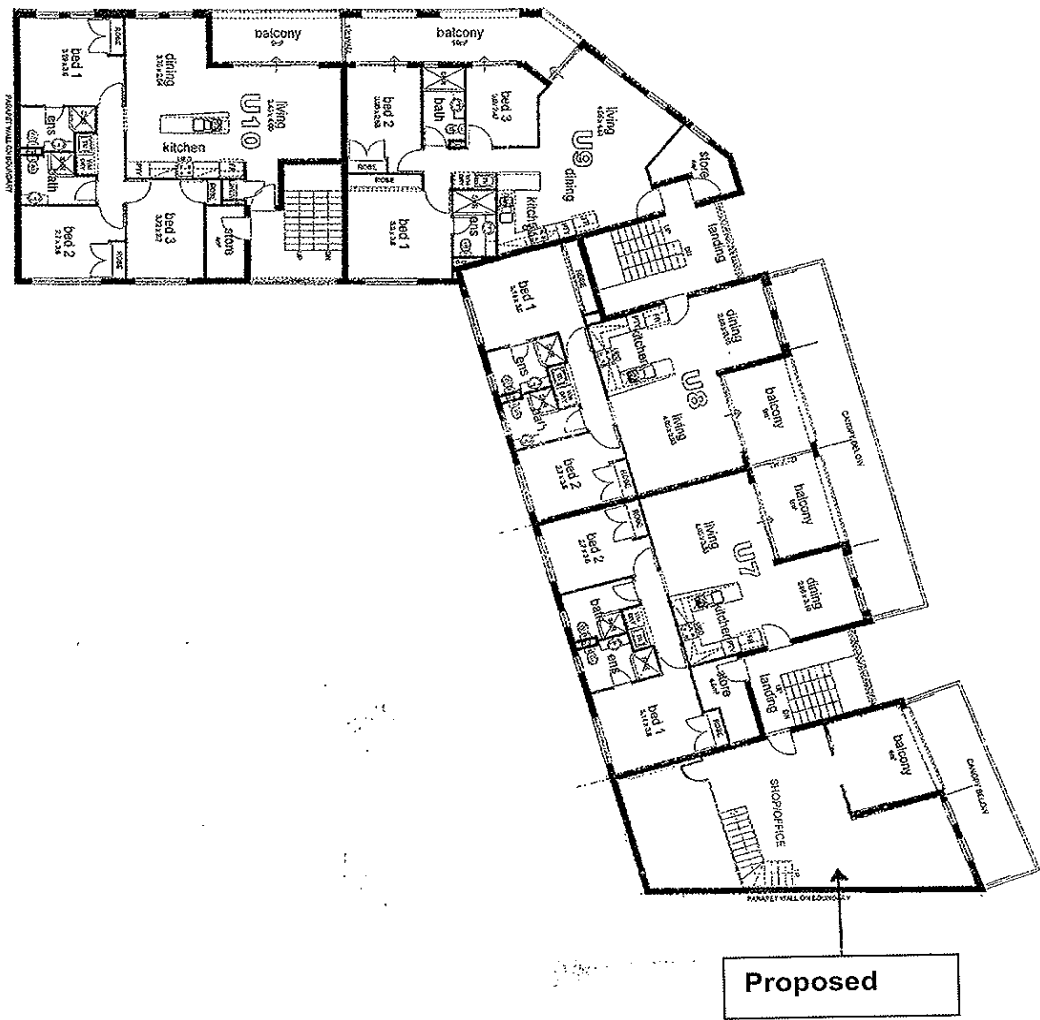

**FIRST LEVEL FLOOR PLAN**

SCALE 1:100

PROPOSED MIXED USE DEVELOPEMENT ON  
LOT 346 CNR OF PICCADILLY CIRCLE & McLARTY  
AVENUE, JOONDALUP.

**SGMS**

SHEET 2 OF 6

FIRST DRAFT 15-10-04 (APPROVED 11-11-05)  
SECOND DRAFT 27-04-05 (APPROVED 17-05-05)  
THIRD DRAFT 30-04-05