


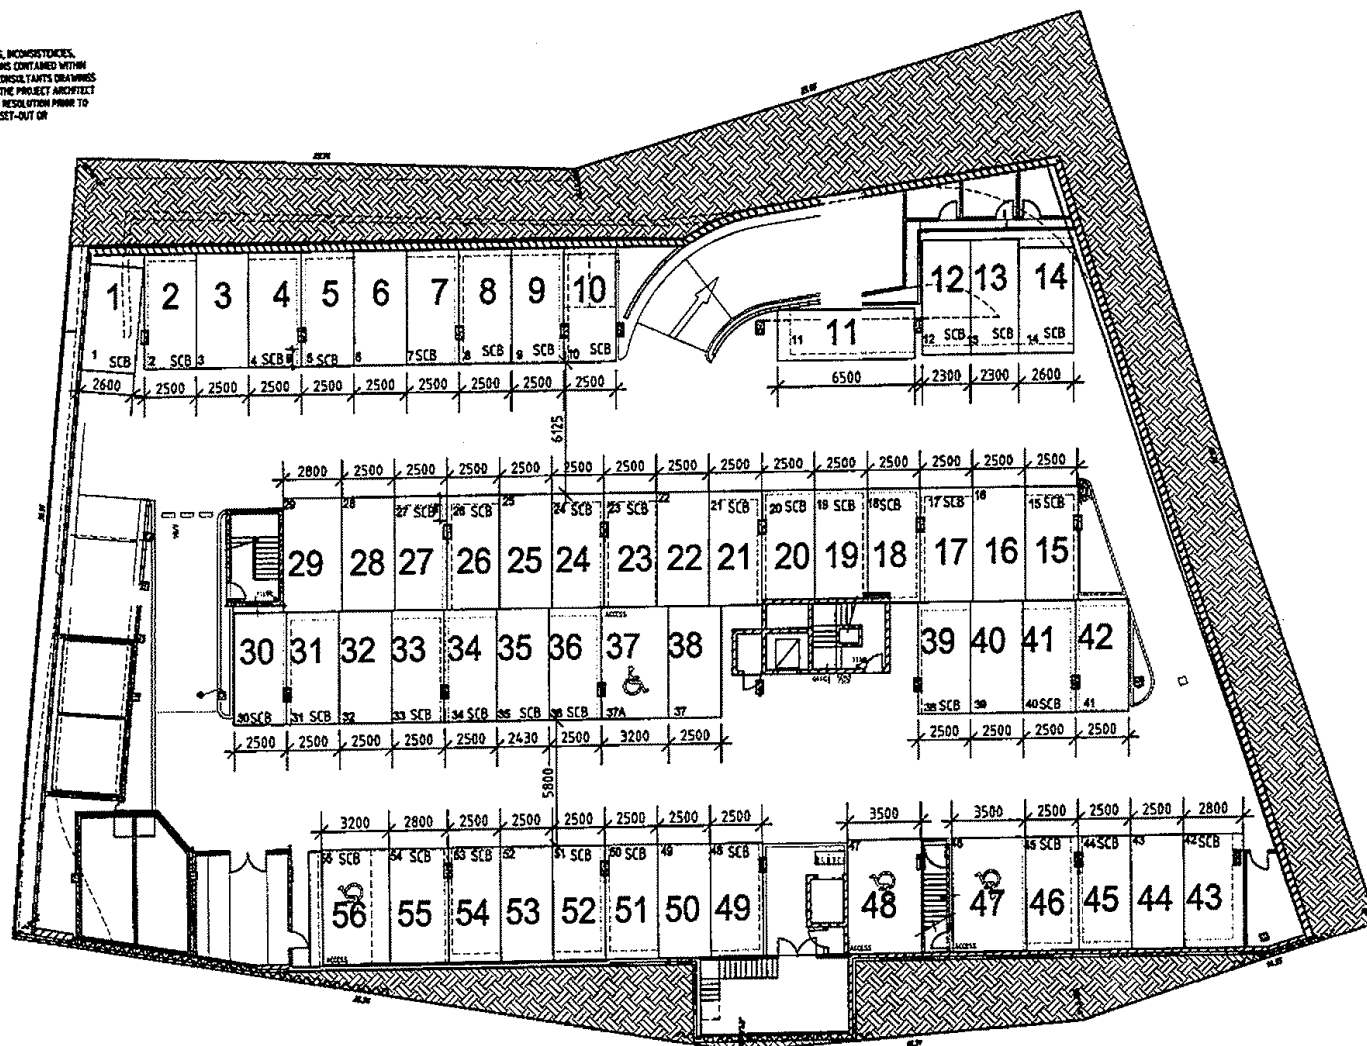

NOTE:
ANY DISCREPANCIES, INCONSISTENCIES,
ERRORS OR OMISSIONS CONTAINED WITHIN
THIS SET AND/OR CONSULTANT'S DRAWINGS
TO BE REFERRED TO THE PROJECT ARCHITECT
FOR CLARIFICATION AND RESOLUTION PRIOR TO
ANY FABRICATION, SET-OUT OR
CONSTRUCTION.



FERRINE ARCHITECTURE	
200 Westfield, Suite 100 100 Westfield, Suite 100 100 Westfield, Suite 100	
MULLALOO BEACH VILLAGE	
Basement Plan	
MECHANICAL	07/04/12	
ALD1	07/04/12	
MULLALOO BEACH TAVERN	
<table border="1"> <tr> <th>Room</th> <th>Area</th> <th>Volume</th> <th>Notes</th> </tr> <tr> <td>10</td> <td>100</td> <td>1000</td> <td>1000</td> </tr> <tr> <td>11</td> <td>100</td> <td>1000</td> <td>1000</td> </tr> <tr> <td>12</td> <td>100</td> <td>1000</td> <td>1000</td> </tr> <tr> <td>13</td> <td>100</td> <td>1000</td> <td>1000</td> </tr> <tr> <td>14</td> <td>100</td> <td>1000</td> <td>1000</td> </tr> <tr> <td>15</td> <td>100</td> <td>1000</td> <td>1000</td> </tr> <tr> <td>16</td> <td>100</td> <td>1000</td> <td>1000</td> </tr> <tr> <td>17</td> <td>100</td> <td>1000</td> <td>1000</td> </tr> <tr> <td>18</td> <td>100</td> <td>1000</td> <td>1000</td> </tr> <tr> <td>19</td> <td>100</td> <td>1000</td> <td>1000</td> </tr> <tr> <td>20</td> <td>100</td> <td>1000</td> <td>1000</td> </tr> <tr> <td>21</td> <td>100</td> <td>1000</td> <td>1000</td> </tr> <tr> <td>22</td> <td>100</td> <td>1000</td> <td>1000</td> </tr> <tr> <td>23</td> <td>100</td> <td>1000</td> <td>1000</td> </tr> <tr> <td>24</td> <td>100</td> <td>1000</td> <td>1000</td> </tr> <tr> <td>25</td> <td>100</td> <td>1000</td> <td>1000</td> </tr> <tr> <td>26</td> <td>100</td> <td>1000</td> <td>1000</td> </tr> <tr> <td>27</td> <td>100</td> <td>1000</td> <td>1000</td> </tr> <tr> <td>28</td> <td>100</td> <td>1000</td> <td>1000</td> </tr> <tr> <td>29</td> <td>100</td> <td>1000</td> <td>1000</td> </tr> <tr> <td>30</td> <td>100</td> <td>1000</td> <td>1000</td> </tr> <tr> <td>31</td> <td>100</td> <td>1000</td> <td>1000</td> </tr> <tr> <td>32</td> <td>100</td> <td>1000</td> <td>1000</td> </tr> <tr> <td>33</td> <td>100</td> <td>1000</td> <td>1000</td> </tr> <tr> <td>34</td> <td>100</td> <td>1000</td> <td>1000</td> </tr> <tr> <td>35</td> <td>100</td> <td>1000</td> <td>1000</td> </tr> <tr> <td>36</td> <td>100</td> <td>1000</td> <td>1000</td> </tr> <tr> <td>37</td> <td>100</td> <td>1000</td> <td>1000</td> </tr> <tr> <td>38</td> <td>100</td> <td>1000</td> <td>1000</td> </tr> <tr> <td>39</td> <td>100</td> <td>1000</td> <td>1000</td> </tr> <tr> <td>40</td> <td>100</td> <td>1000</td> <td>1000</td> </tr> <tr> <td>41</td> <td>100</td> <td>1000</td> <td>1000</td> </tr> <tr> <td>42</td> <td>100</td> <td>1000</td> <td>1000</td> </tr> <tr> <td>43</td> <td>100</td> <td>1000</td> <td>1000</td> </tr> <tr> <td>44</td> <td>100</td> <td>1000</td> <td>1000</td> </tr> <tr> <td>45</td> <td>100</td> <td>1000</td> <td>1000</td> </tr> <tr> <td>46</td> <td>100</td> <td>1000</td> <td>1000</td> </tr> <tr> <td>47</td> <td>100</td> <td>1000</td> <td>1000</td> </tr> <tr> <td>48</td> <td>100</td> <td>1000</td> <td>1000</td> </tr> <tr> <td>49</td> <td>100</td> <td>1000</td> <td>1000</td> </tr> <tr> <td>50</td> <td>100</td> <td>1000</td> <td>1000</td> </tr> <tr> <td>51</td> <td>100</td> <td>1000</td> <td>1000</td> </tr> <tr> <td>52</td> <td>100</td> <td>1000</td> <td>1000</td> </tr> <tr> <td>53</td> <td>100</td> <td>1000</td> <td>1000</td> </tr> <tr> <td>54</td> <td>100</td> <td>1000</td> <td>1000</td> </tr> <tr> <td>55</td> <td>100</td> <td>1000</td> <td>1000</td> </tr> <tr> <td>56</td> <td>100</td> <td>1000</td> <td>1000</td> </tr> </table>		Room	Area	Volume	Notes	10	100	1000	1000	11	100	1000	1000	12	100	1000	1000	13	100	1000	1000	14	100	1000	1000	15	100	1000	1000	16	100	1000	1000	17	100	1000	1000	18	100	1000	1000	19	100	1000	1000	20	100	1000	1000	21	100	1000	1000	22	100	1000	1000	23	100	1000	1000	24	100	1000	1000	25	100	1000	1000	26	100	1000	1000	27	100	1000	1000	28	100	1000	1000	29	100	1000	1000	30	100	1000	1000	31	100	1000	1000	32	100	1000	1000	33	100	1000	1000	34	100	1000	1000	35	100	1000	1000	36	100	1000	1000	37	100	1000	1000	38	100	1000	1000	39	100	1000	1000	40	100	1000	1000	41	100	1000	1000	42	100	1000	1000	43	100	1000	1000	44	100	1000	1000	45	100	1000	1000	46	100	1000	1000	47	100	1000	1000	48	100	1000	1000	49	100	1000	1000	50	100	1000	1000	51	100	1000	1000	52	100	1000	1000	53	100	1000	1000	54	100	1000	1000	55	100	1000	1000	56	100	1000	1000
Room	Area	Volume	Notes	
10	100	1000	1000	
11	100	1000	1000	
Architectural floor plan of a building. The plan shows a series of rooms numbered 57 through 73. Rooms 57-66 are arranged in a row at the top, with dimensions 2800, 2500, 2500, 2500, 2500, 2500, 2500, 2500, 2500, 2500, 2500, and 2500. Rooms 67-73 are arranged in a row below them, with dimensions 2800, 2500, 2500, 2500, 2500, 2500, and 2500. The plan also shows a large central area with a staircase and a large room on the right. The building is surrounded by a wall and has a curved entrance on the right side. The plan is labeled with 'SCB' and '6060'.

PERDINE ARCHITECTURE 12000 Highway 101, Suite 100 San Diego, CA 92108 Tel: 619-594-0000 Fax: 619-594-0001									
MULLALDO BEACH VILLAGE GROUND FLOOR PLAN									
PROJECT A142		DATE 11/11/01		SHEET 0794		SCALE 1/8" = 1'-0"		NO.	
MULLALDO BEACH TAVERN									
NAME MULLALDO		ADDRESS 12000 Highway 101, Suite 100		CITY San Diego		STATE CA		ZIP 92108	
TYPE Tavern		ROOMS 10		FLOOR 1st		AREA 1000 sq. ft.		PERMITS 1/8" = 1'-0"	
Notes: 1. This is a preliminary drawing. The accuracy of the information and details shown is not guaranteed. 2. This drawing is for informational purposes only and is not to be used for construction.									

Architectural floor plan of the first floor of a building. The plan shows a large rectangular building with a curved section on the right. Rooms are numbered 74 through 91. Rooms 74-82 are at the top, 83 is to the right, 91 is on the left, and 84-90 are in the middle. A 'turning bay' is labeled near room 91. Dimensions are provided for various sections: 2500, 2800, 5980, 2500, 2500, 2500, 2500, 2500, 2500, 2800. The plan includes stairs, elevators, and other architectural details.

PERFORM ARCHITECTURE			
4444444444444444 Office 4444 4444444444444444 4444444444 4444 4444 4444 4444 4444444444			
PROJECT: MULLALOO BEACH VILLAGE			
FIRST FLOOR PLAN			
SHEET NO: A1493	DRAWING NO: 079404	SCALE: 1/8" = 1'-0"	
PROJECT LOCATION: MULLALOO BEACH TAVERN		DATE: 1/8/88	
DRAWN BY: JP		CHECKED BY: JP	
DATE: 1/8/88		SCALE: 1/8" = 1'-0"	
PROJECT LOCATION: MULLALOO BEACH TAVERN		DATE: 1/8/88	
DRAWN BY: JP		CHECKED BY: JP	
DATE: 1/8/88		SCALE: 1/8" = 1'-0"	
PROJECT LOCATION: MULLALOO BE			

Architectural floor plan of a building, likely a school or institutional facility, showing room numbers and dimensions. The plan is oriented with a dashed line indicating a boundary or street frontage on the right side.

Room Numbers and Layout:

- Top Row (Rooms 92-104):** A long horizontal row of rooms, numbered 92 through 104. Dimensions below these rooms are: 3500, 2400, 2400, 2400, 2400, 2400, 2400, 2400, 2400, 2400, 2400, 2400, 2400, 2400.
- Second Row (Rooms 119-110):** A row of rooms numbered 119, 118, 117, 116, 115, 114, 113, 112, 111, 110. Dimensions below these rooms are: 3500, 2500, 2500, 2500, 2500, 2500, 2500, 2500, 2500, 2500.
- Third Row (Rooms 109-105):** A row of rooms numbered 109, 108, 107, 106, 105. Dimensions below these rooms are: 6500, 6500, 3200, 2800.
- Bottom Section:** A large, complex area containing various rooms, corridors, and a central courtyard. The area is divided into several sections, some of which are shaded with a cross-hatch pattern. A "turning bay" is labeled on the left side of this section.

Dimensions and Notes:

- Overall dimensions are provided for the top row of rooms (92-104) and the second row of rooms (119-110).
- A vertical dimension of 6200 is indicated on the left side of the plan.
- A note at the bottom left reads: "turning bay".
- A note at the bottom right reads: "107 ACCESS".

PEARLINE ARCHITECTURE 3449 Grand Street, Dallas, Texas 75218 Phone: 214-343-7444 Fax: 214-343-7445 Telex: 250 250 250																																							
MULLALO BEACH VILLAGE																																							
RESIDENTS: SECOND FLOOR PLAN		DATE: 07/24/82																																					
ALISA	HELEN	PROJECT NO. 6																																					
OWNER:																																							
MULLALO BEACH TAVERN																																							
Notes:		Comments:																																					
<table border="1"> <thead> <tr> <th>Room</th> <th>Bedroom</th> <th>Bath</th> </tr> </thead> <tbody> <tr> <td>JPB</td> <td></td> <td></td> </tr> </tbody> </table>	Room	Bedroom	Bath	JPB			JPB			JPB			JPB			JPB			<table border="1"> <thead> <tr> <th>Room</th> <th>Bedroom</th> <th>Bath</th> </tr> </thead> <tbody> <tr> <td>JPB</td> <td></td> <td></td> </tr> </tbody> </table>	Room	Bedroom	Bath	JPB			JPB			JPB			JPB			JPB			Scale: 1/8" = 1'-0" DATE: 7/28/82	
Room	Bedroom	Bath																																					
JPB																																							
JPB																																							
Room	Bedroom	Bath																																					
JPB																																							
JPB																																							
APP:																																							