


REV	DATE:	REMARKS:	REV	DATE:	REMARKS:	DRAWING TITLE:	PROJECT:	City of Joondalup Asset Management	DATE:	BUILDING No:	BUILDING NAME:
A	28.01.16	DRAWING UPDATE	E			FLOOR PLAN	-	PO Box 21, Joondalup Western Australia, 6919 Telephone: (08) 9400 4000 Facsimile: (08) 9300 1383	JAN 16	2130	WINDERMERE PARK CLUBROOMS
B			F						SCALE: 1:100		
C			G						DRAWN: D.S		
D			H						CHKD/APRVD:	A001	A

THIS DRAWING IS THE PROPERTY OF "THE CITY OF JOONDALUP ASSET MANAGEMENT" AND MAY NOT BE COPIED OR USED WITHOUT CONSENT.  
CHECK ALL DIMENSIONS BEFORE FABRICATION, AGAINST ON SITE DIMENSIONS.

THIS DRAWING TO BE PLOTTED ON A2 SIZE PAPER - DO NOT  
SCALE, IF IN DOUBT ENQUIRE WITH ASSET MGT 94004340

120L CANDLEWOOD BOULEVARD, JOONDALUP WA 6027

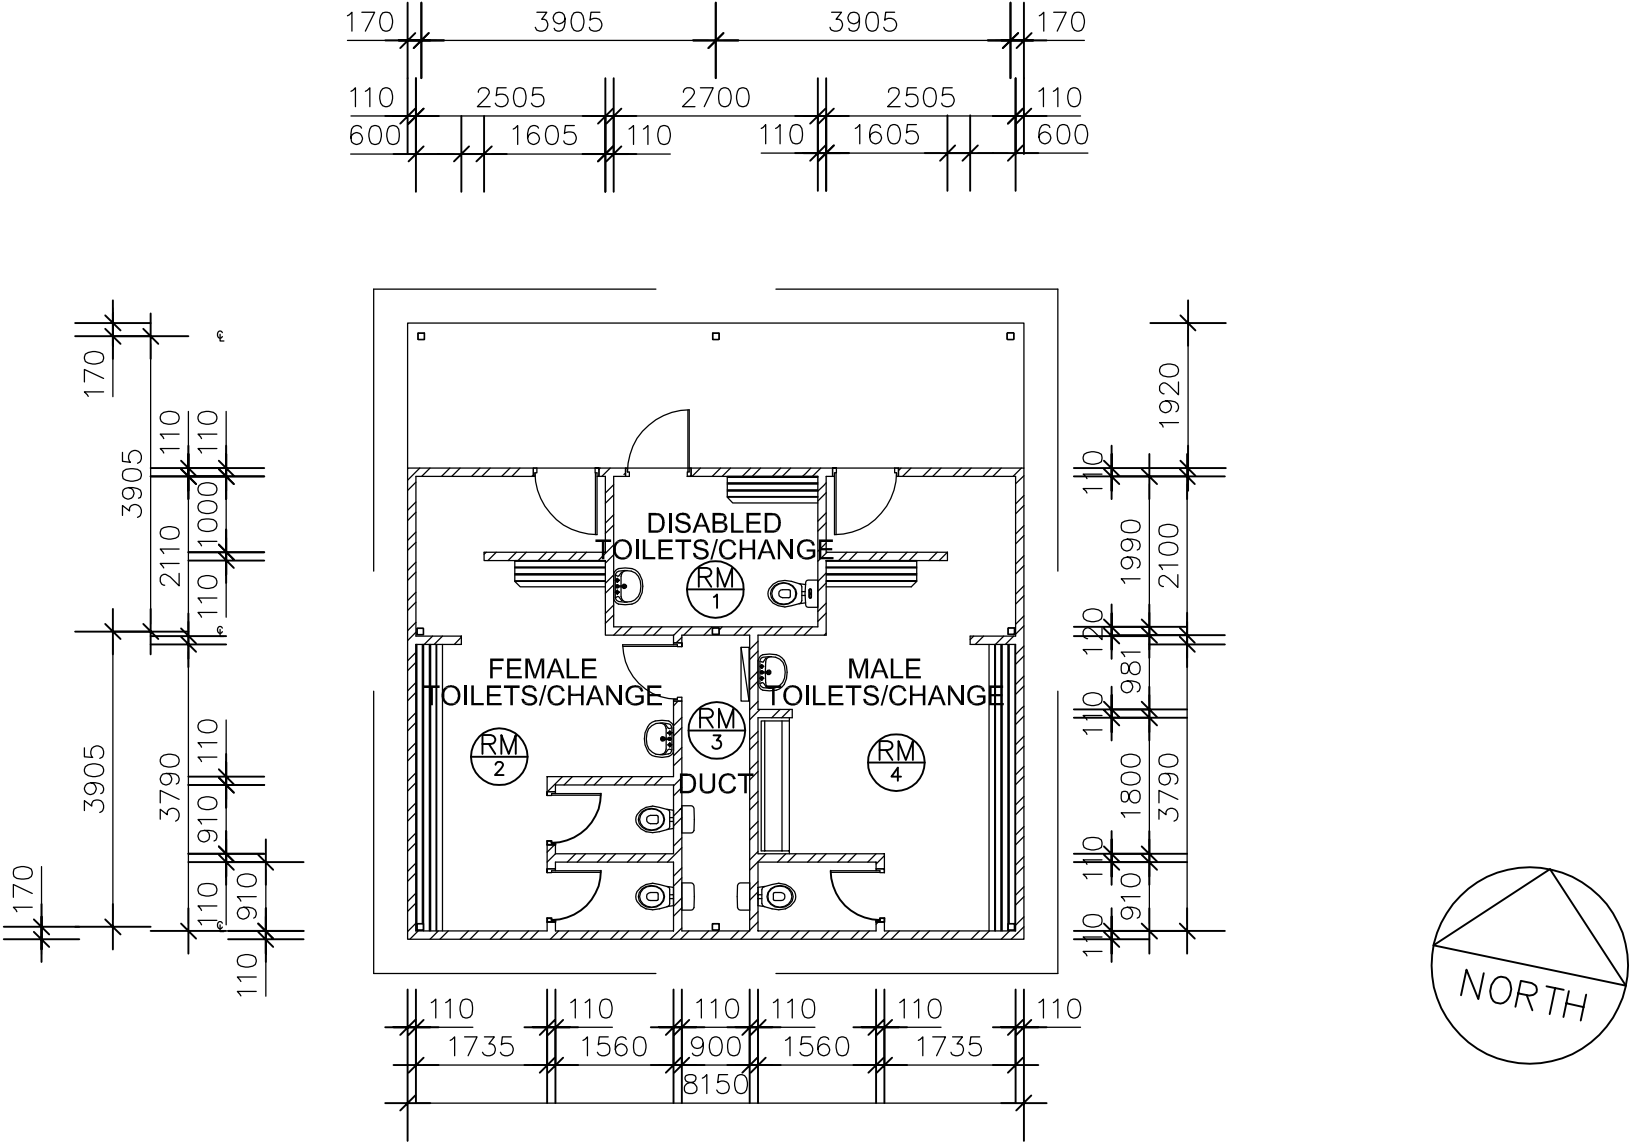

REV	DATE:	REMARKS:	REV	DATE:	REMARKS:	DRAWING TITLE:	PROJECT:	<div>City of Joondalup Asset Management</div> <div>PO Box 21, Joondalup Western Australia, 6919 Telephone: (08) 9400 4000 Facsimile: (08) 9300 1383</div> <div></div>	DATE:	BUILDING No:	BUILDING NAME:
A	4-12-13	TITLE BLOCK UPDATE	E			FLOOR PLAN	-		JAN. 05		FALKLAND PARK
B			F						SCALE:	B2035	TOILETS
C			G						1:100		
D			H						DRAWN:		
THIS DRAWING IS THE PROPERTY OF "THE CITY OF JOONDALUP ASSET MANAGEMENT" AND MAY NOT BE COPIED OR USED WITHOUT CONSENT. CHECK ALL DIMENSIONS BEFORE FABRICATION, AGAINST ON SITE DIMENSIONS.						THIS DRAWING TO BE PLOTTED ON A3 SIZE PAPER - DO NOT SCALE, IF IN DOUBT ENQUIRE WITH ASSET MGT 94004340	17 FALKLAND WAY, KINROSS WA 6028		DMW	DRAWING No:	REV No:
									CHKD/APRVD:	-	A

Windermere Park



DISCLAIMER: While every care is taken to ensure the accuracy of this data, the City of Joondalup makes no representations or warranties about its accuracy, completeness or suitability for any particular purpose and disclaims all liability for all expenses, losses, damages and costs which you might incur as a result of the data being inaccurate or incomplete in any way and for any reason.

Windermere Park  
Clubrooms

26/08/2016

1:564





Falklands Park

