

90 Boas Ave, Joondalup WA 6027
PO Box 21, Joondalup WA 6919
Ph: 08 9400 4000
Fax: 08 9300 1383
info@joondalup.wa.gov.au
www.joondalup.wa.gov.au



Scale(A4):1:4514

Date: 7/10/2016



DISCLAIMER: While every care is taken to ensure the accuracy of this data, the City of Joondalup makes no representations or warranties about its accuracy, completeness or suitability for any particular purpose and disclaims all liability for all expenses, losses, damages and costs which you might incur as a result of the data being inaccurate or incomplete in any way and for any reason.

CHICHESTER PARK

SCHEDULE OF AREAS:

KITCHEN	15m ²
MEETING ROOM	32m ²
CHANGE ROOM 1	33m ²
CHANGE ROOM 2	17m ²
CHANGE ROOM 3	15m ²
COMMUNITY GROUP STORE 1	6m ²
COMMUNITY GROUP STORE 2	9m ²
MALE PUBLIC TOILET	14m ²
UNISEX DISABLED TOILET	6m ²

TOTAL AREA **147m²**

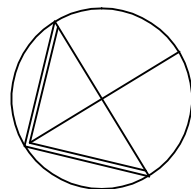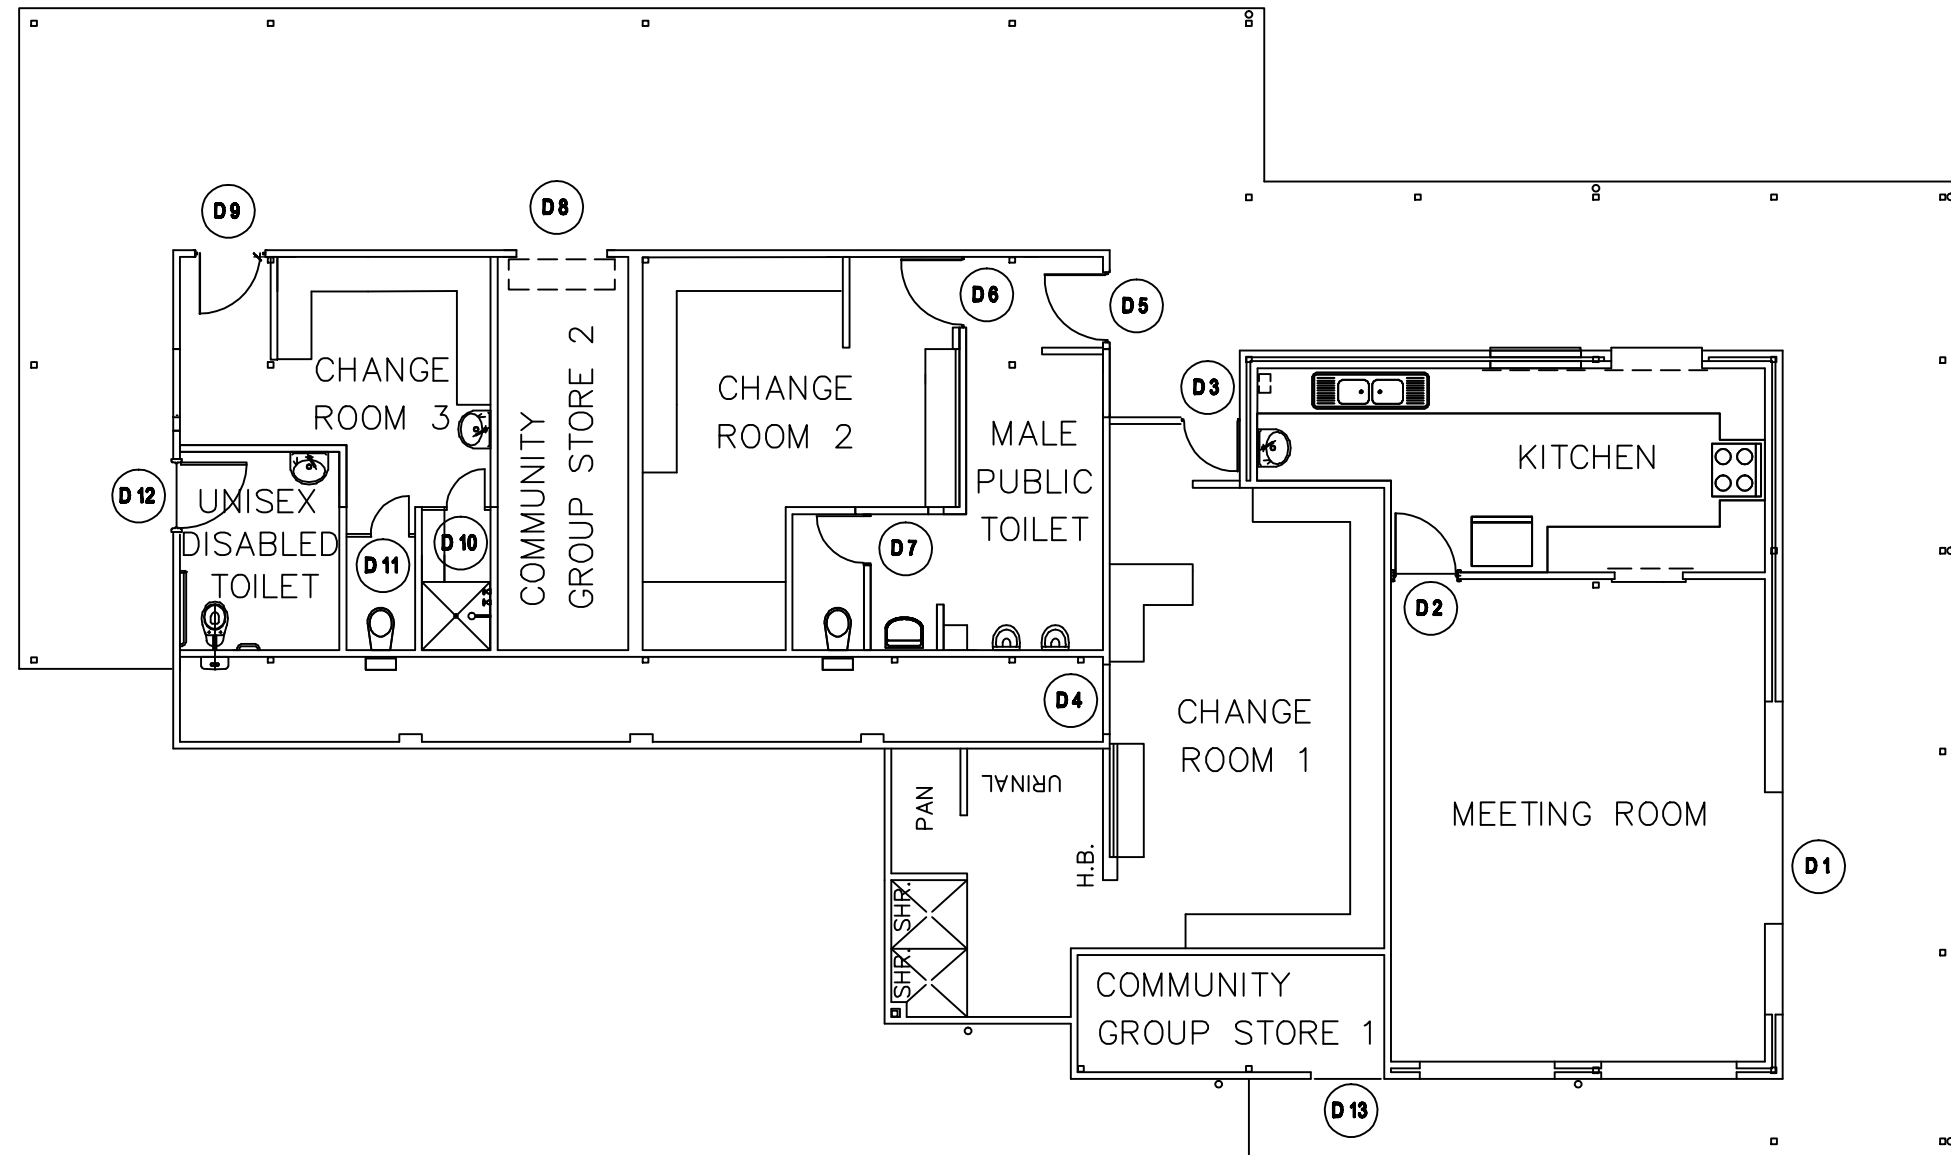

DRAWING TITLE:
FLOOR PLAN

THIS DRAWING TO BE PLOTTED ON A3 SIZE PAPER - DO NOT SCALE, IF IN DOUBT ENQUIRE WITH ASSET MGT 94004340

ADDRESS:
109 TRAPPERS DRIVE, WOODVALE

**THIS DRAWING IS THE PROPERTY OF THE CITY OF JOONDALUP BUILDING ASSET
MANAGEMENT AND MAY NOT BE COPIED OR USED WITHOUT CONSENT.
CHECK ALL DIMENSIONS BEFORE FABRICATION AND AGAINST ON SITE DIMENSIONS**

City of Joondalup
Building Asset Mngmt

**PO Box 21, Joondalup
Western Australia, 6919
Telephone: (08) 9400 4000
Facsimile: (08) 9400 4501**



t	DATE:	JUNE 11
	SCALE:	1:100
	DRAWN:	D.W

BUILDING No:
1184
DRAWING No:
A001

BUILDING NAME:
CHICHESTER
PARK
CLUBROOM