

LOGAN CT

CUNNINGHAM PL

LUSHINGTON DR

WARBURTON AVE

MCWLALE RD

MOYLE PL

KERR PL

BARCOURT DR

BREEN PT

GRODYER WY

1 2 3 4 5 6 7 8

70

69

68

60

1

5

91

7

6


NEWCOMBE WY

8

ELLE

GRE RD


RENOUST

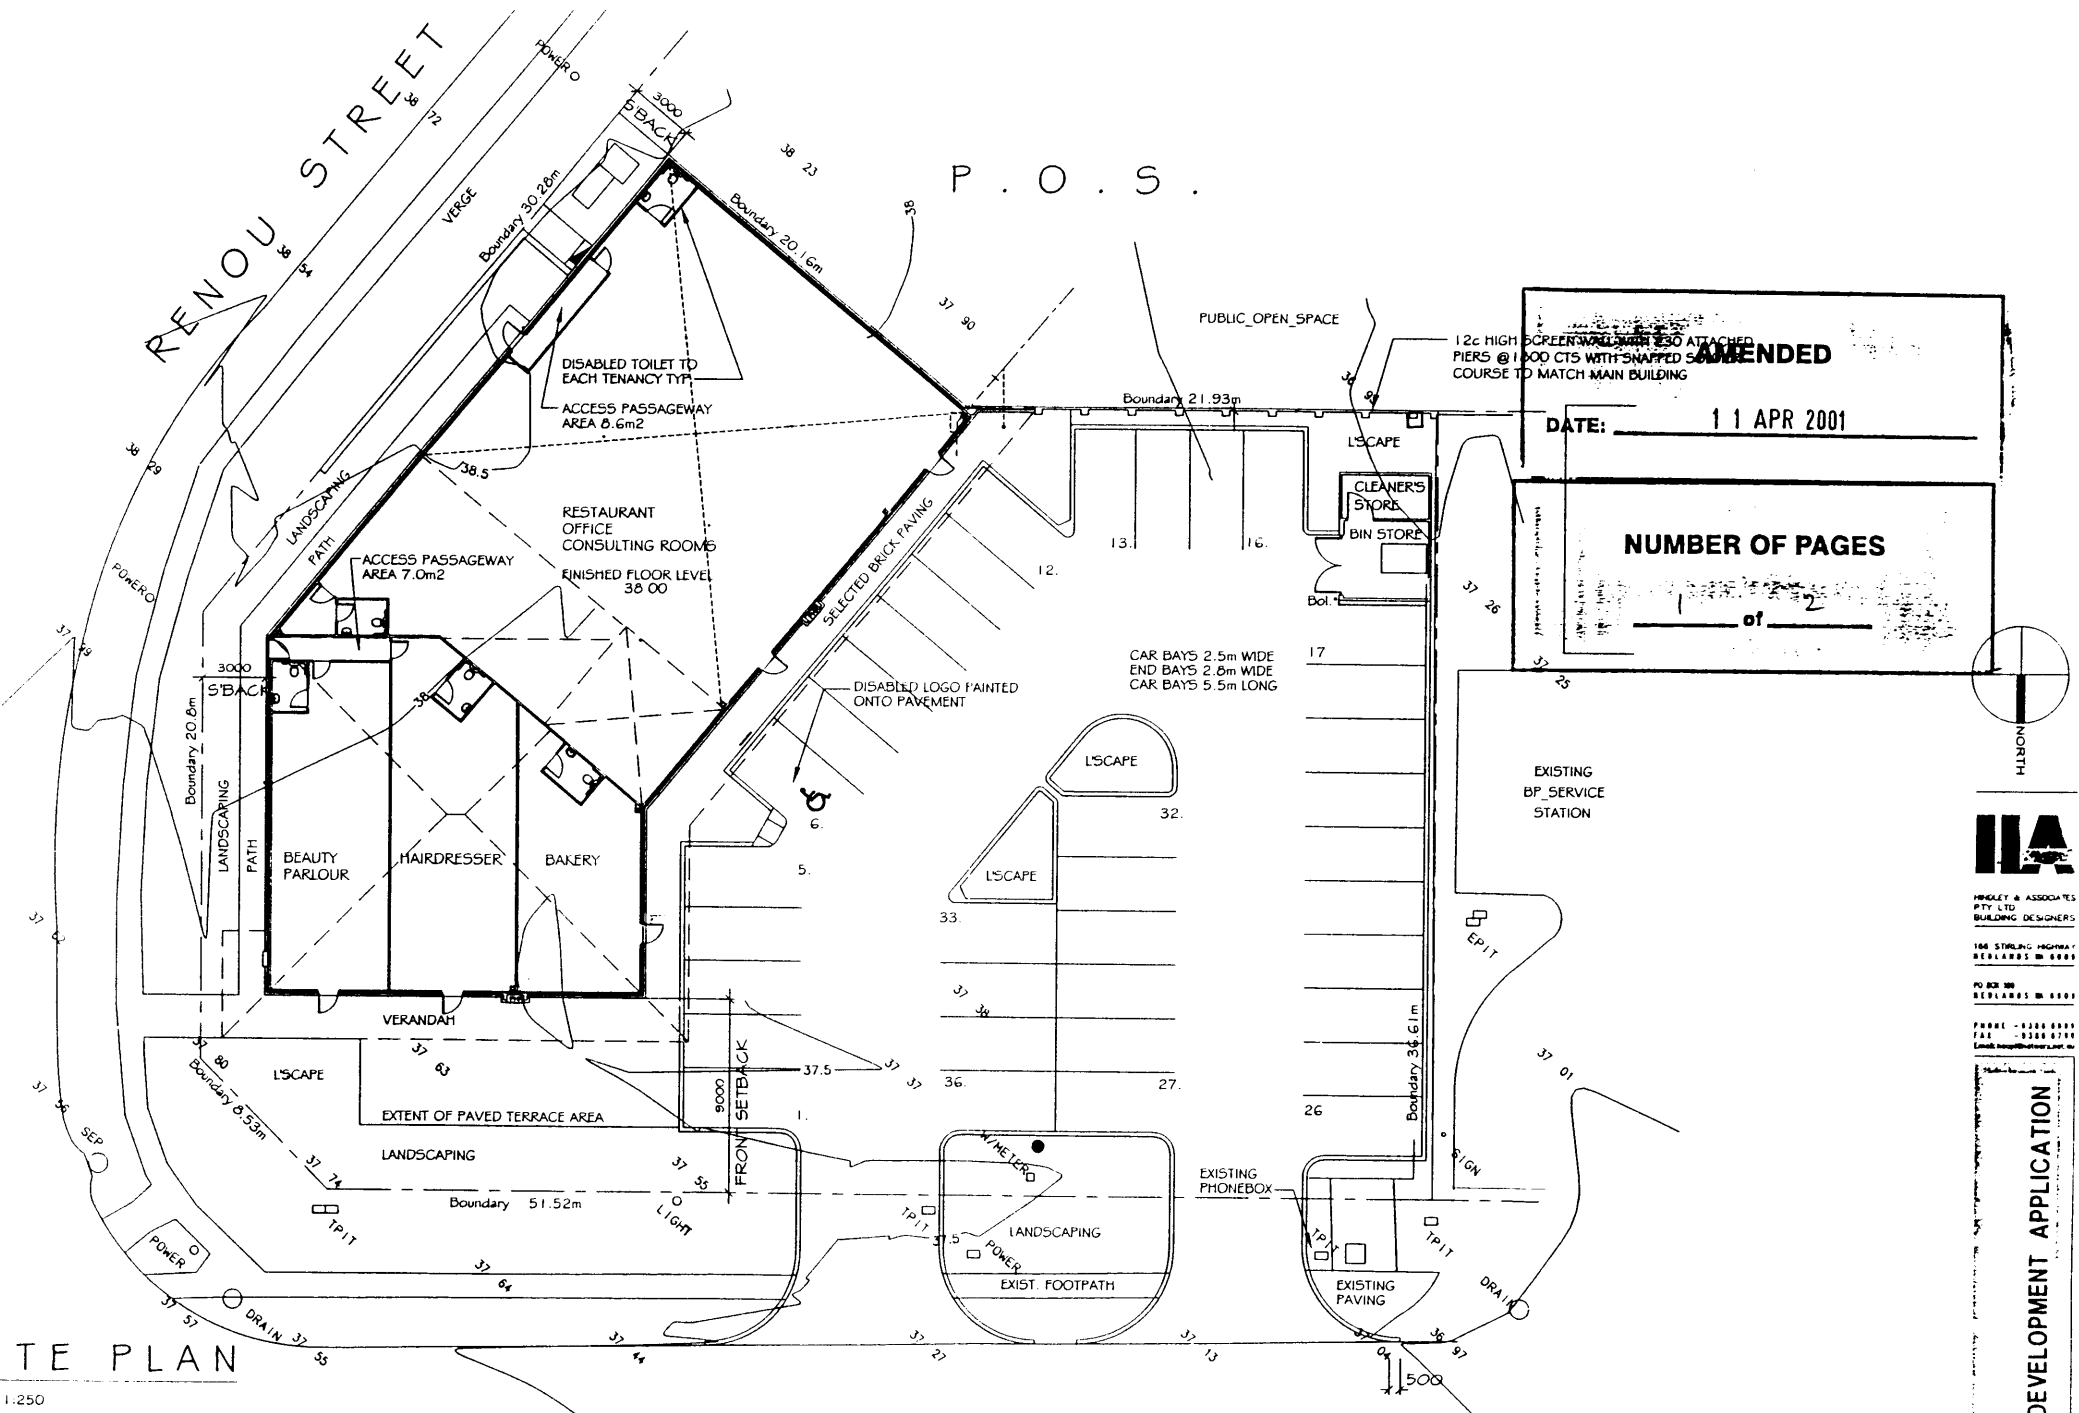

**REVISED**

DATE: 11 APR 2001

NUMBER OF PAGES  
1 of 2

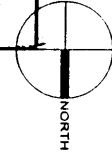

**IJA**  
 HICKLEY & ASSOCIATES  
 PTY LTD  
 BUILDING DESIGNERS  
 186 STIRLING HIGHWAY  
 BERKELARS RD 8000  
 PO BOX 88  
 BERKELARS RD 8000  
 PHONE - 0838 8888  
 FAX - 0838 8734  
 Email: ija@hickley.com.au

DEVELOPMENT APPLICATION

**SITE PLAN**


SCALE 1:250

No.	Date	Revisions	Drawn	Check

**WARBURTON AVENUE**

**PROPOSED COMMERCIAL DEVELOPMENT**  
**LOT 60 WARBURTON AVENUE**  
**PADBURY**  
 for WARBURTON HOLDINGS Pty Ltd


Date	01.12.00
Design	SJA
Drawn	STW
Checked	SJA
Scale	1:250
App No.	0093
App	DA01
Rev	A

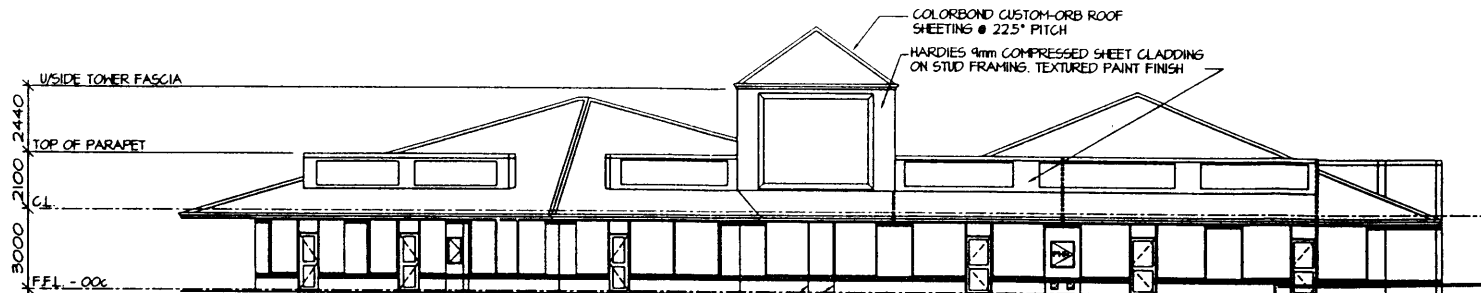

STRAIGHT JOINT BRICKWORK FOR FUTURE AS PER OTHER TENANCIES


ELEVATION 1.

**AMENDED**  
DATE: 11 APR 2001

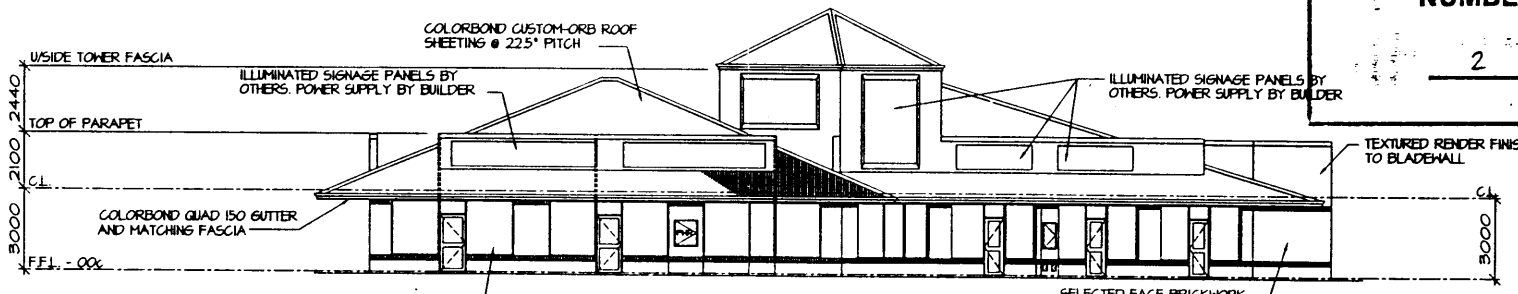

ELEVATION 2.

**NUMBER OF PAGES**  
2 of 2

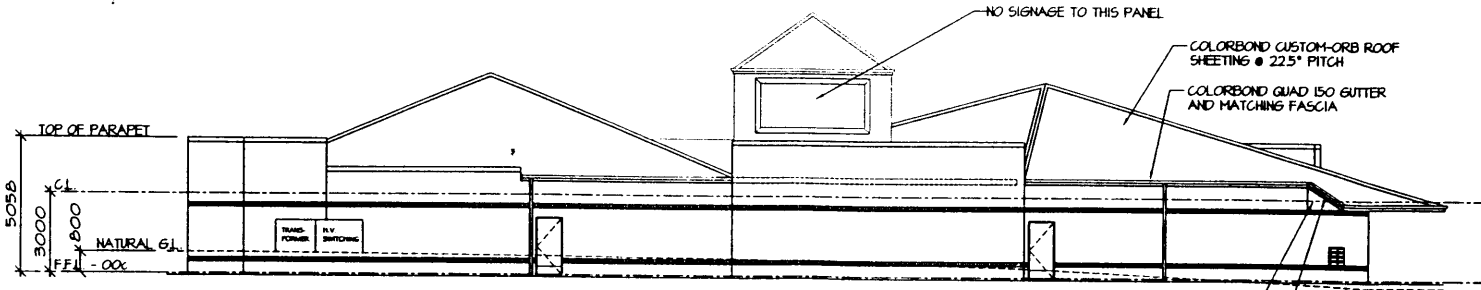

ELEVATION 3.

**PROPOSED COMMERCIAL DEVELOPMENT**  
**LOT 60 WARBURTON AVENUE**  
**PADBURY**  
for **WARBURTON HOLDINGS Pty Ltd**

**HLA**  
HINLEY & ASSOCIATES  
PTY LTD  
BUILDING DESIGNER  
106 STERLING HIGHWAY  
REGLANDS WA 6000  
PO BOX 88  
REGLANDS WA 6000  
PHONE - 9388 6001  
FAX - 9388 6781  
Email: hla@hla.com.au

**DEVELOPMENT APPLICATION**  
Date: 01.12.04  
Design: S. J. G.  
Drawn: S. J. G.  
Scale: 1:200  
Job No: 2004-002  
**DAO2**  
A

<small>THIS DRAWING IS THE PROPERTY OF HINLEY &amp; ASSOCIATES PTY LTD. IT IS TO BE USED ONLY FOR THE PROJECT AND SITE SPECIFICALLY IDENTIFIED HEREON. IT IS NOT TO BE REPRODUCED, COPIED, EITHER WHOLLY OR PARTIALLY, OR TRANSMITTED IN ANY FORM OR BY ANY MEANS, WITHOUT THE WRITTEN PERMISSION OF HINLEY &amp; ASSOCIATES PTY LTD.</small>	<small>HINLEY &amp; ASSOCIATES PTY LTD AS TRUSTEE FOR HINLEY TRUST ACN No. 068 908 304</small>	No.	Date	Revisions	Drawn	Check
		-	-	-	-	-