




ELEVATION 1
SCALE 1:100

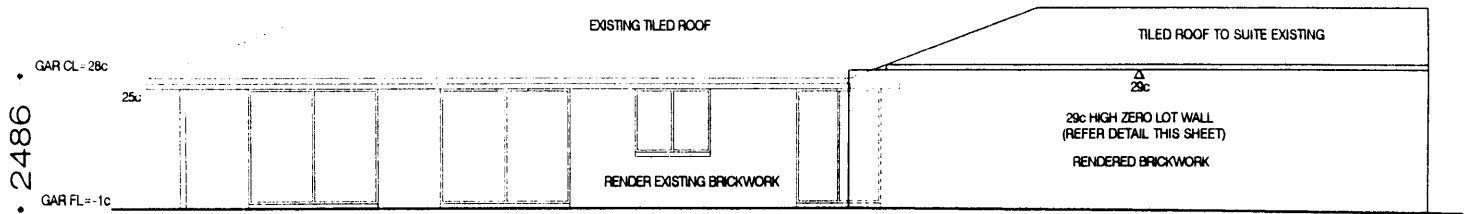



ELEVATION 2
SCALE 1:100

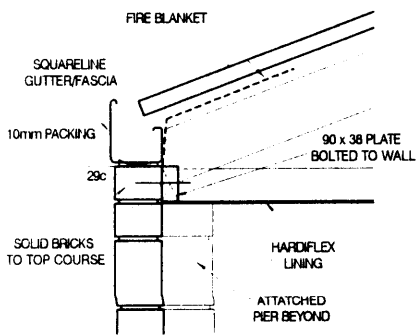

ZERO LOT GUTTER @ 29c
N/S

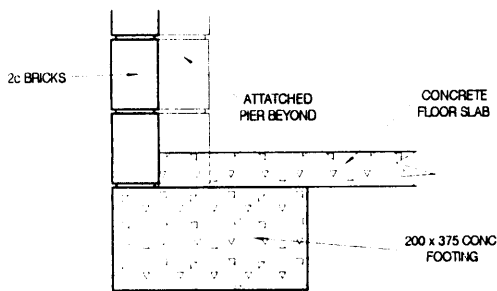


ZERO LOT FOOTING
N/S

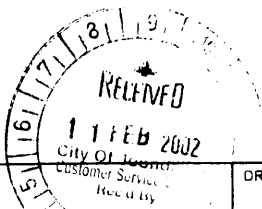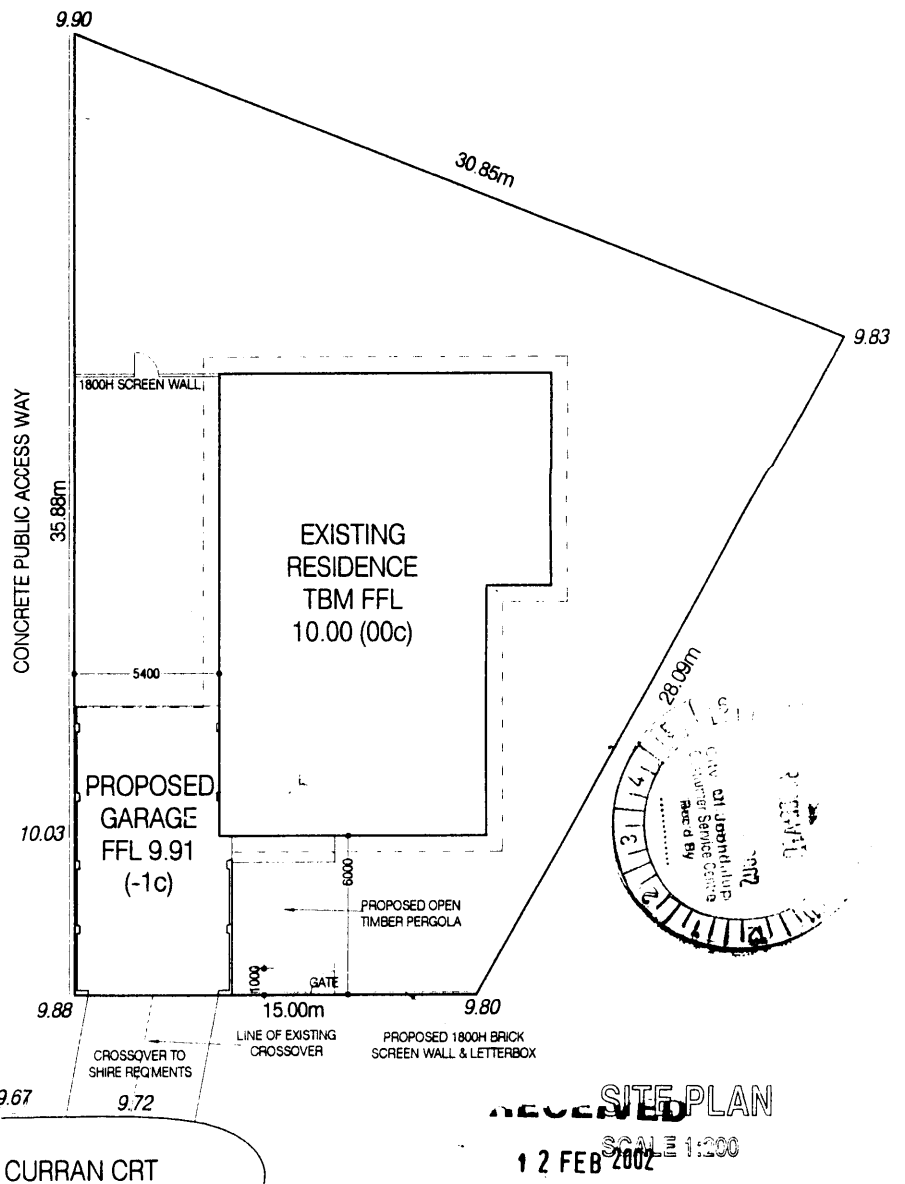


CURRAN CRT

RECEIVED
SITE PLAN
SCALE 1:200
12 FEB 2002

 MATTS DRAFTING SERVICE	DRAWING NAME: PROPOSED GARAGE ADDITION				SHEET No: 2 OF 2	REVISION: A	JOB No.
	AREAS:		VARIATIONS:		CLIENT NAME: D. & P. WARD.		
	Rev No	Variation	Date	Dim By	SITE ADDRESS: LOT 426 (No 5) CURRAN CRT, JOONDALUP.		
				SHIRE CITY OF JOONDALUP			
Drawn By: MDS	Date Drawn: JAN '02	Scale: AS SHOWN	CHECKED				

153

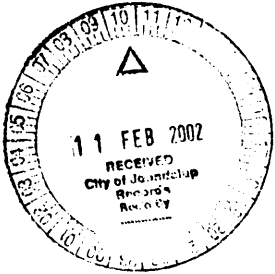


City of Joondalup


DOCUMENT REGISTRATION

Ref: 07ISS
 No: 204363
 Action Officer: APB01

CC: DPD
 CC: APB08

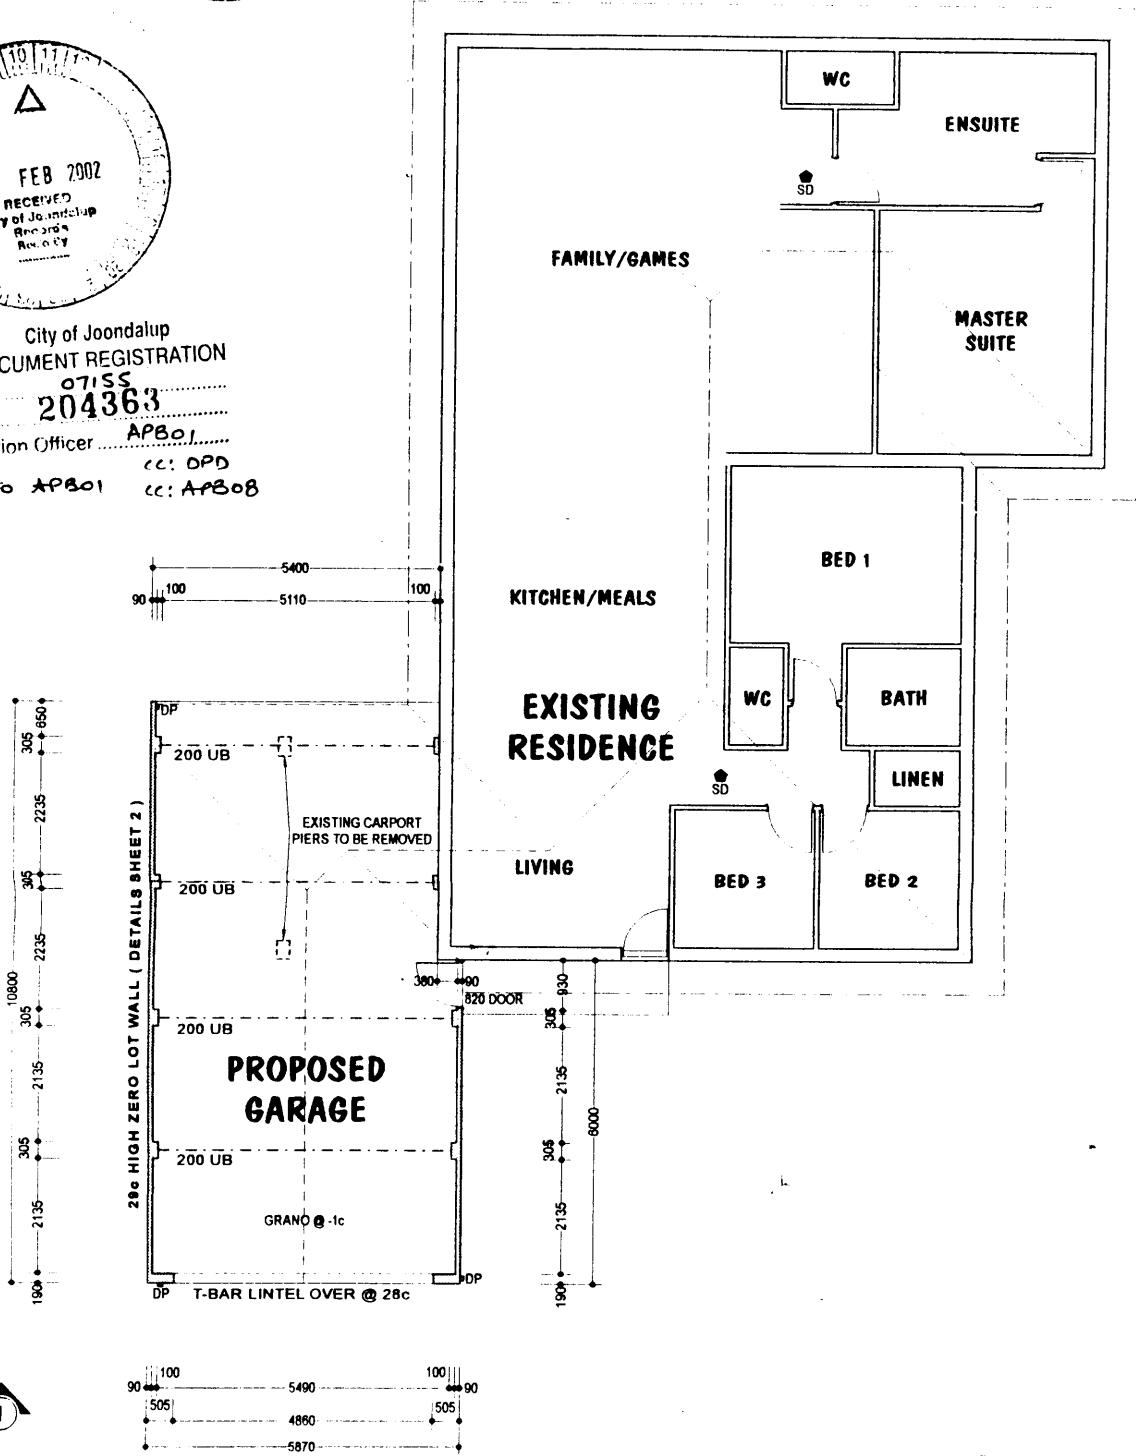

12 FEB 2002

 MATTS DRAFTING SERVICE	DRAWING NAME PROPOSED GARAGE ADDITION				SHEET No: 1 OF 2	REVISION A	JOB No
	AREAS:		VARIATIONS:		CLIENT NAME D. & P. WARD.		
	House Area =m ²	Rev No	Variation	Date Dm	By	SITE ADDRESS LOT 426 (No 5) CURRAN CRT, JOONDALUP.	
	Carpport Area =m ²					SHIRE CITY OF JOONDALUP	
Verandah Area =m ²					Drawn By MDS	Date Drawn JAN '02	Scale 1 : 100
Alfresco Area =m ²					CHECKED		
TOTAL AREA =m ²							
Roof Area =m ²							
House Perm =m							