



Attachment

APPENDIX 15

263

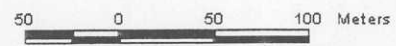

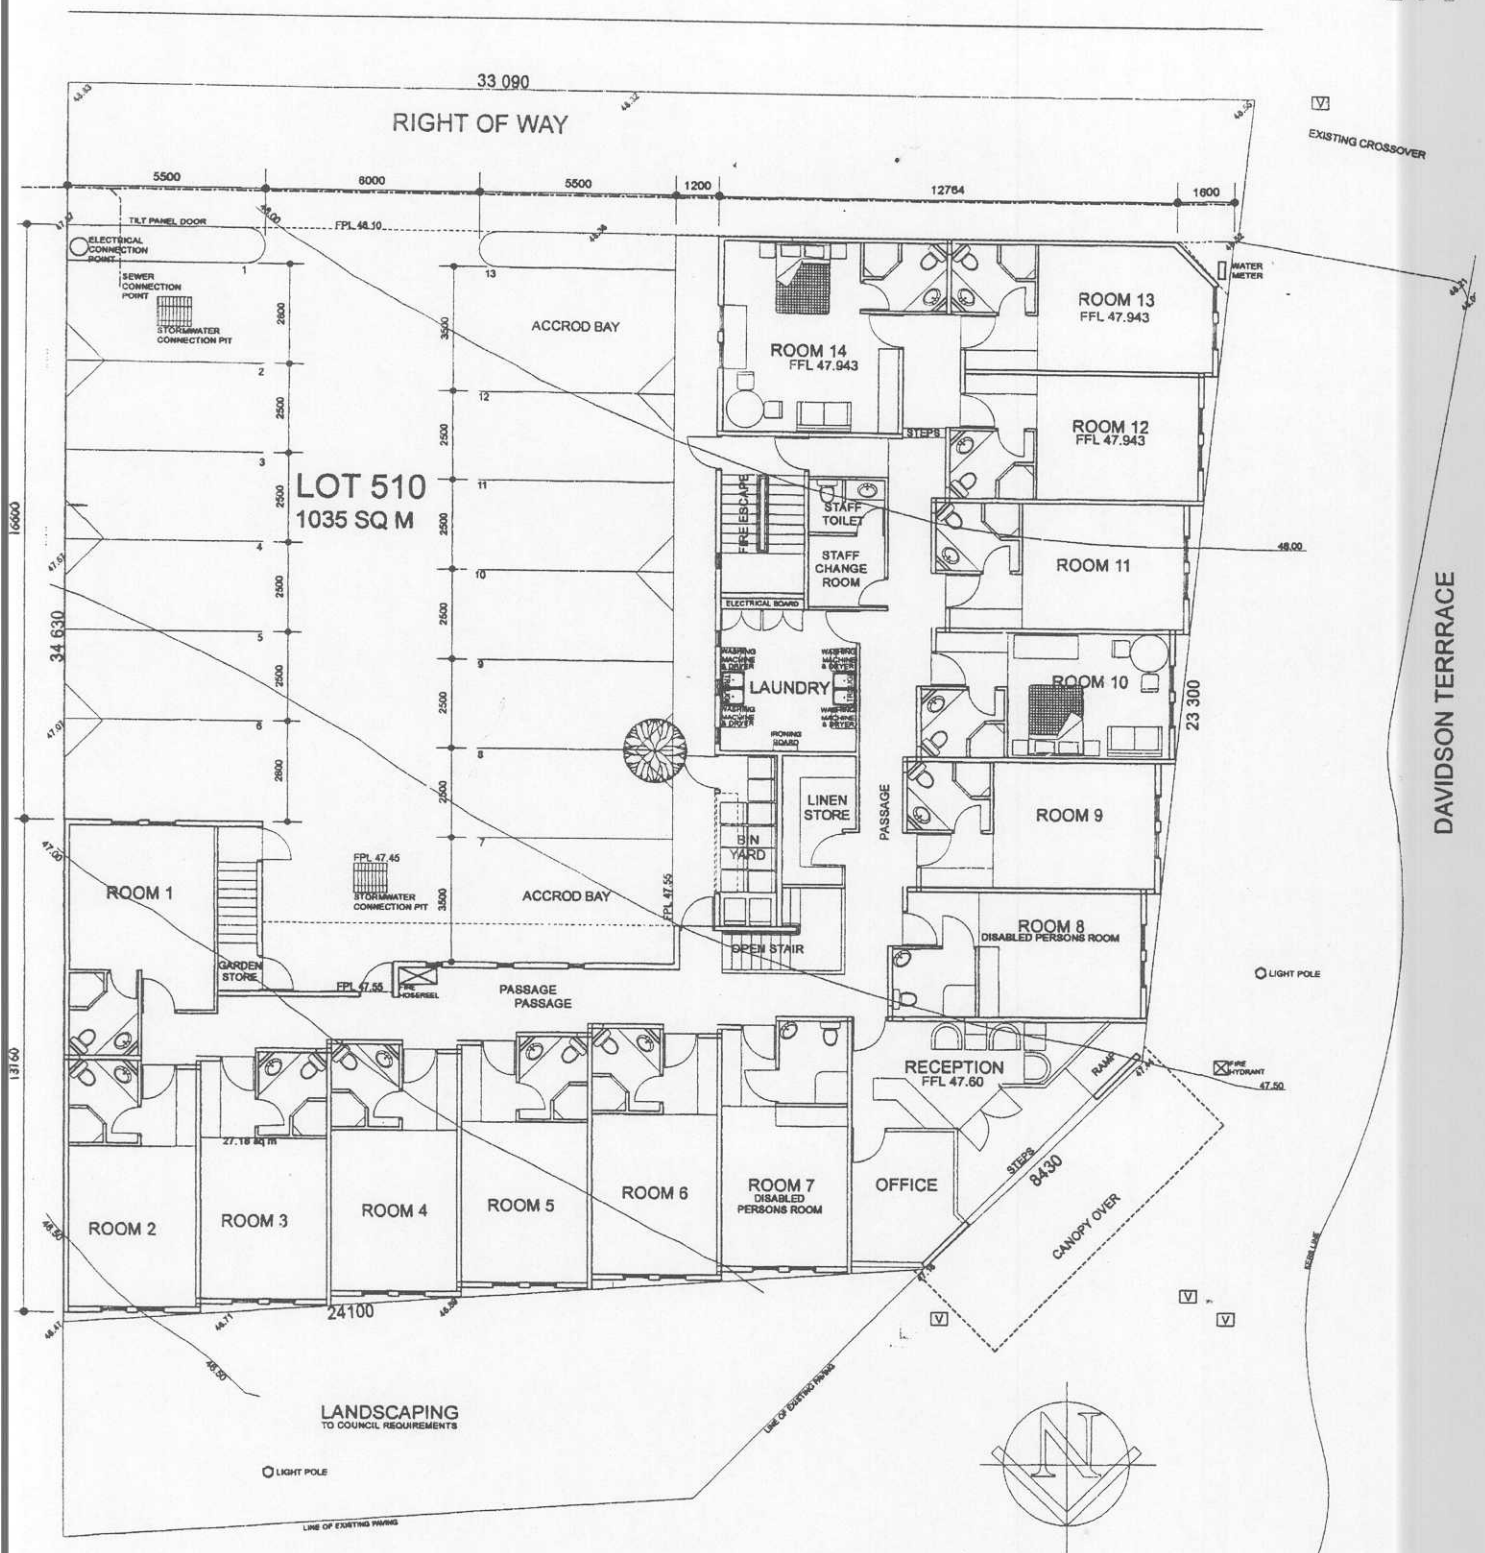


GROUND FLOOR and SITE PLAN

SHENTON AVENUE

JOONDALUP CITY HOTEL PROPOSED 30 ROOM RESIDENTIAL HOTEL

e design
 78 SYCAMORE DRIVE,
 DUNCRAIG WA 6023
 tel: 9446 4480 fax: 9243 3343
 DWG No 2060/DA2a

APPROVED
 12/11/02

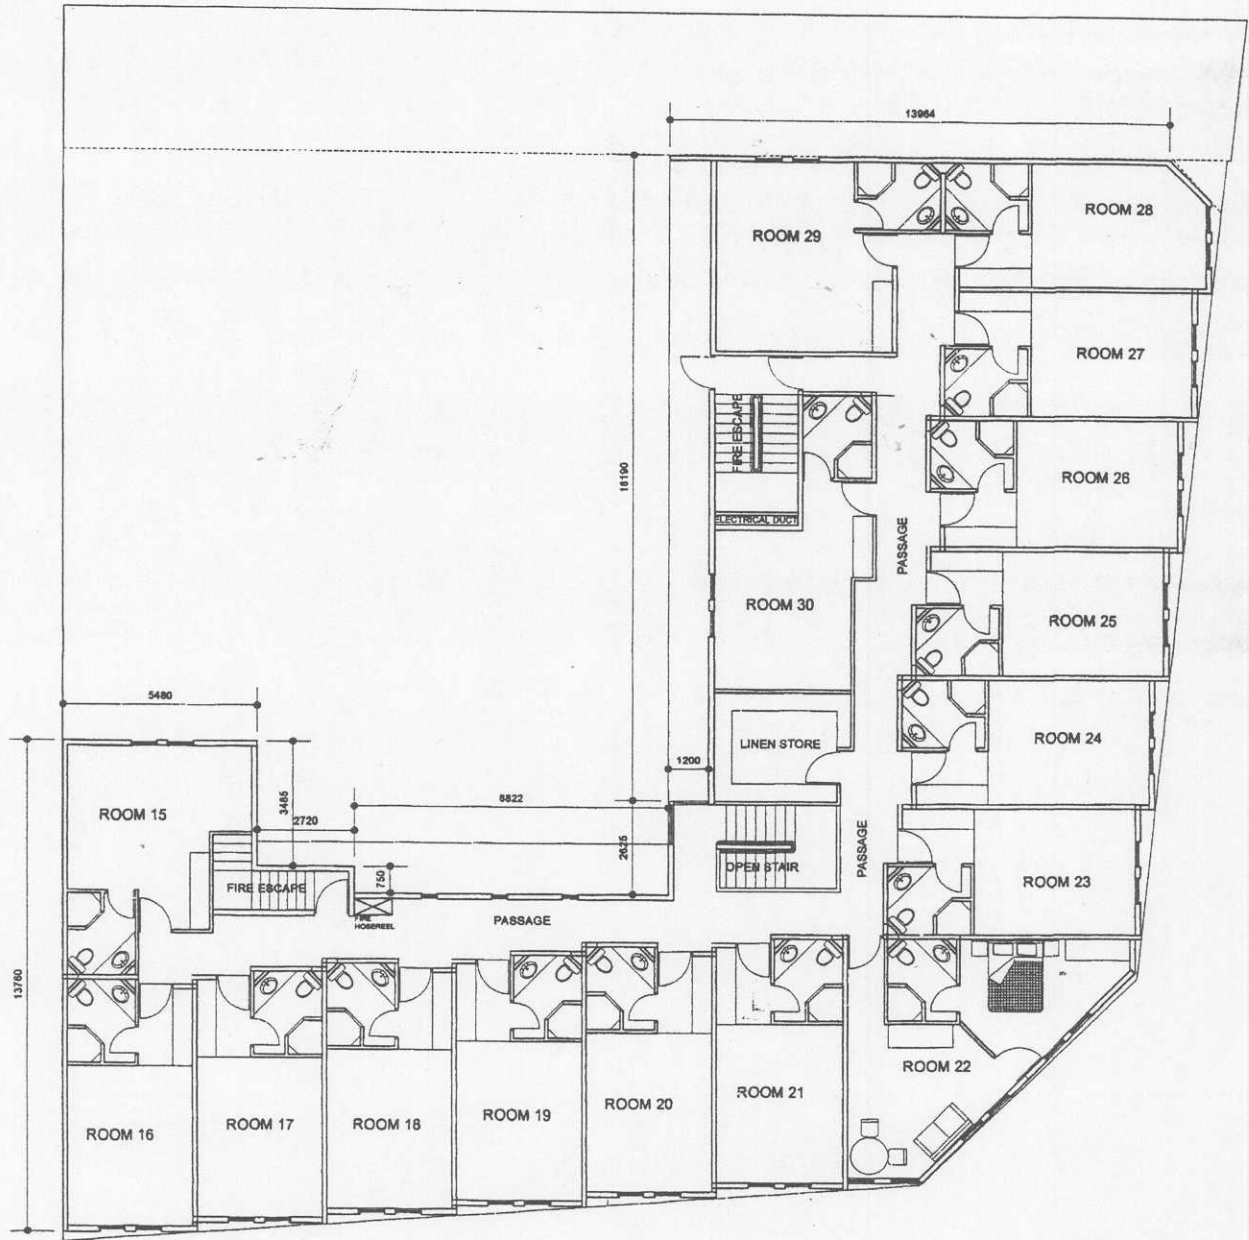


FIRST FLOOR PLAN


AS SHOWN
 12/11/02

JOONDALUP CITY HOTEL
 PROPOSED 30 ROOM RESIDENTIAL HOTEL

edesign
 78 SYCAMORE DRIVE
 DUN CRAIG WA 6023
 tel: 9448 4480 fax: 9243 3343
 DWG No 2060/DA3a

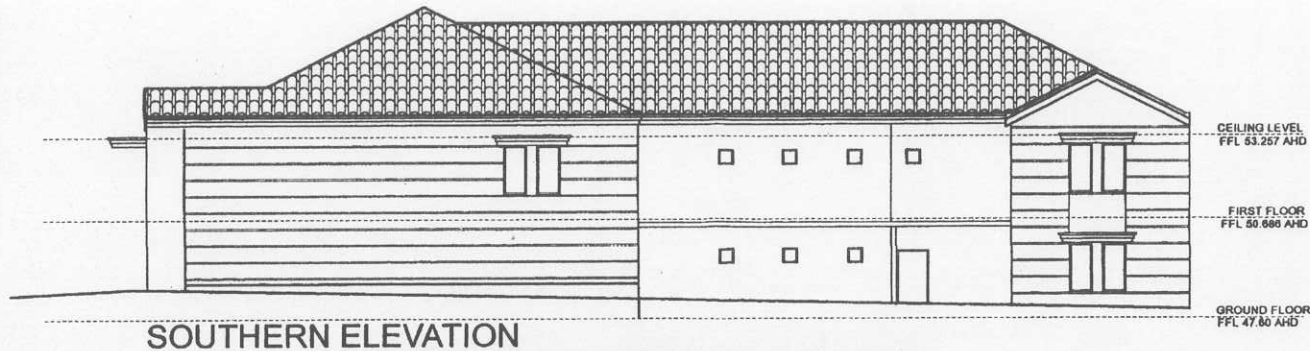


SOUTHERN ELEVATION

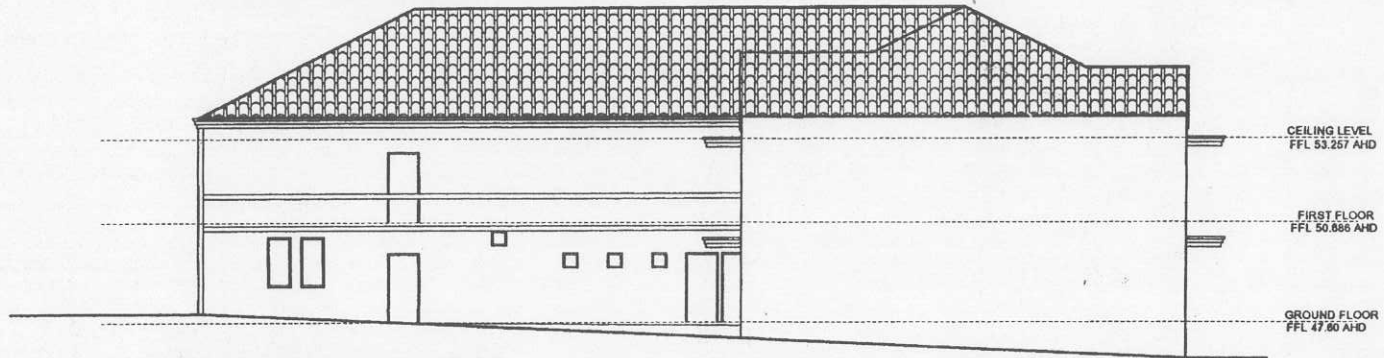

EASTERN ELEVATION

DATE: 12/11/02

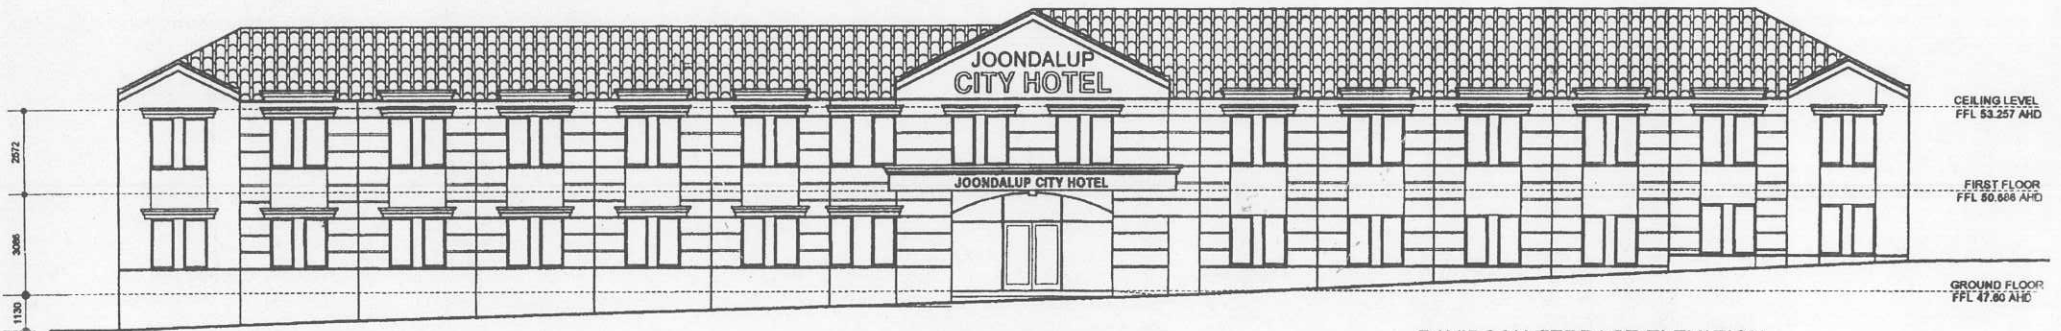

SHENTON AVENUE ELEVATION

TRUNCATION ELEVATION

DAVIDSON TERRACE ELEVATION

CORNER ELEVATION
SCALE 1:105

JOONDALUP CITY HOTEL
PROPOSED 30 ROOM RESIDENTIAL HOTEL

edesign
78 SYCAMORE DRIVE,
DUNCRAIG WA 9023
tel: 0448 4480 fax: 9243 3343
DWG No 2060/DA4a

206