


GROUND FLOOR PLAN  
Scale 1:100

LOT 521  
PROPOSED RESIDENTIAL  
DEVELOPMENT

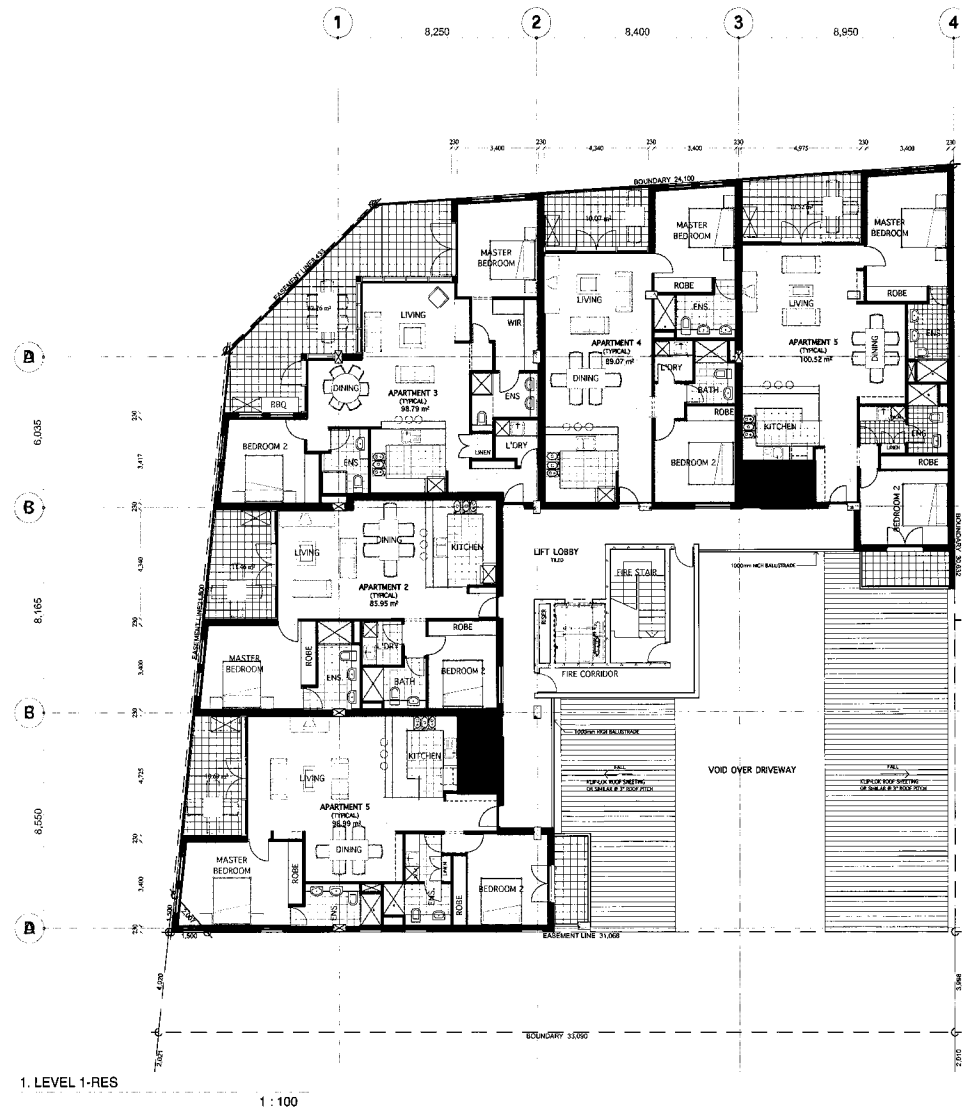

1. LEVEL 1-RES  
Scale 1:100

TYPICAL FLOOR PLAN (LEVEL 1 - 3)  
Scale 1:100




ARCHETYPE DESIGN STUDIO

12th Floor, Exchange House 68 St George's Terrace Perth Western Australia 6000  
Phone: (08) 9486 8866 Fax: (08) 9486 8863 Email: archetype@optusnet.com.au


DATE	No	VARIATION	DATE	No	VARIATION

CLIENT: MIMI FERGUSON  
PROJECT: MIXED USE DEVELOPMENT  
ADDRESS: LOT 510 SHENTON AVE, JOONDALUP


DRWG TITLE: AMENDED PLANNING SUBMISSION	SCALE: AS SHOWN	VARIATION: A
DATE: 04/04/2018 DWG NO: 2510-006	PROJECT: A0-02	

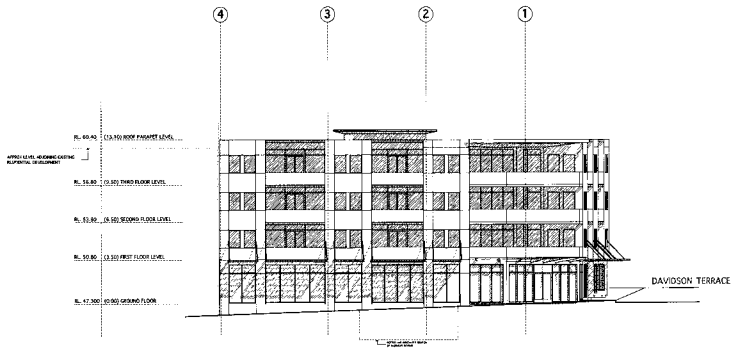


**NORTH ELEVATION**  
Scale 1:300

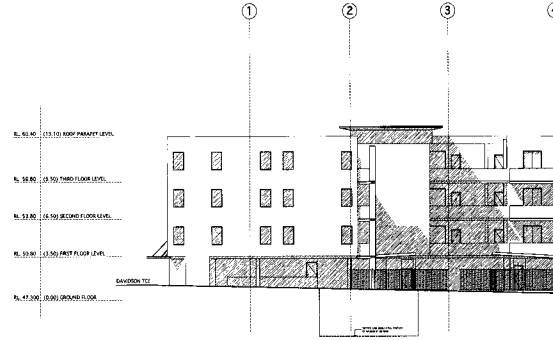


**SOUTH ELEVATION**  
Scale 1:300

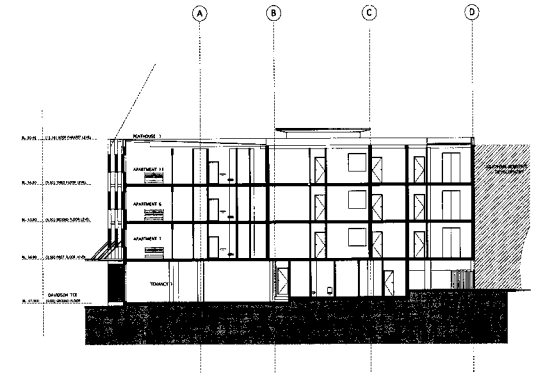


**SECTION C**  
Scale 1:200

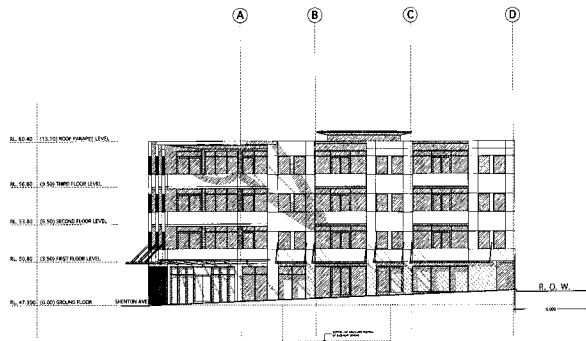

**WEST ELEVATION**  
Scale 1:300

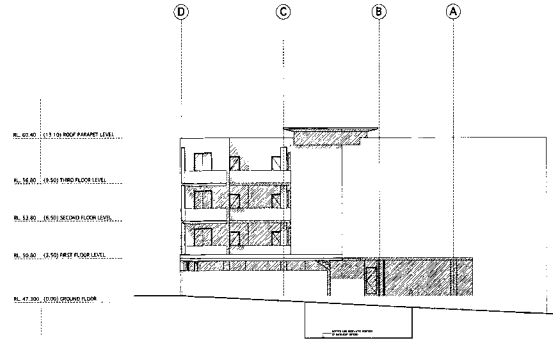

**EAST ELEVATION**  
Scale 1:300

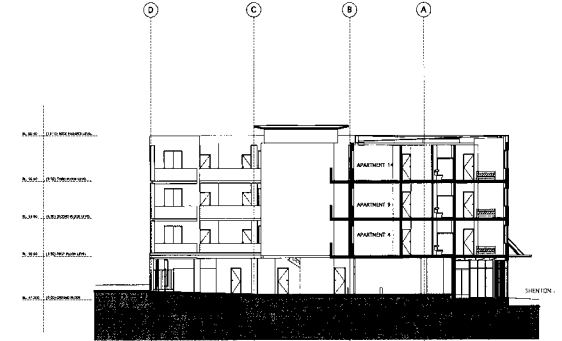

**SECTION D**  
Scale 1:200



ARCHETYPE DESIGN STUDIO  
12th Floor Exchange House 68 St George's Terrace Perth Western Australia 6000  
Phone: (08) 9456 8565 Fax: (08) 9456 8855 Email: archetype@optusnet.com.au



**ARCHETYPE DESIGN STUDIO**

12th Floor Exchange House 68 St George's Terrace Perth Western Australia 6000  
Phone: (08) 9456 8565 Fax: (08) 9456 8855 Email: archetype@optusnet.com.au

DATE	No	VARIATION	DATE	No	VARIATION

CLIENT:	MIMI FERGUSON
PROJECT:	MIXED USE DEVELOPMENT
ADDRESS:	LOT 510 SHENTON AVE, JOONDALUP

DWG TITLE:	AMENDED PLANNING SUBMISSION	SCALE:	AS SHOWN
DATE:	6th APR 11 09:40	DWG REF:	1510-007
VARIATION		A	
A0-03			