

STAGE	unit A	unit B	unit C	unit E	unit F	unit G	unit G2	TOTAL
1	13	3	1	5	6	1	5	34
2	2	1	1	0	2	1	0	6
3	9	5	0	3	3	2	1	23
4	13	7	4	7	8	1	3	43
<b>TOTALS</b>	<b>37</b>	<b>16</b>	<b>5</b>	<b>16</b>	<b>19</b>	<b>5</b>	<b>9</b>	<b>107</b>

TYPE A (2 Bed x 2 Bath)	=	37
TYPE B (2 Bed x 2 Bath)	=	16
TYPE C (3 Bed x 2 Bath)	=	5
TYPE D N/A		
TYPE E (3 Bed x 2 Bath)	=	16
TYPE F (3 Bed x 2 Bath)	=	19
TYPE G (3 Bed x 2 Bath)	=	5
TYPE G2(G plus dbl. gge)	=	9

ILU UNIT TOTAL = 111

TOTAL = 255

TS	210'S REPLACE APPOINTMENTS ON SUMNER DR	old	100/01
7	REV'D AS PER DISCUSSIONS 22.11.06	old	29/106
5	REV'D AS PER BRIEF 17.11.06	old	22/106
No	AMENDMENT	OWN	DATE/G

**PRELIMINARY**

PROJECT : CURRAMBINE  
RETIREMENT ESTATE  
LOT 9018 & 9019 CUR BURNS BEACH RD  
CONNOLLY DVE




**OLDFIELD KNOTT  
ARCHITECTS PTY. LTD.**  
567 HAY STREET, DAGLISH 6008  
P.O. BOX 849, SUBIACO, W.A. 6904  
TEL : (08) 9381 5783 FAX (08) 9381 4619  
EMAIL : [eko@ekarch.com.au](mailto:eko@ekarch.com.au)

**SITE PLAN**  
**SK 20**


SCALE 1:500 @ A1	CHECKED FI	JOB No.	DRAWING No.
DATE 22 NOV 2006	DRAWN CJM/TMP	06084	P02

THIS IS A CAD DRAWING  
DO NOT AMEND MANUALLY

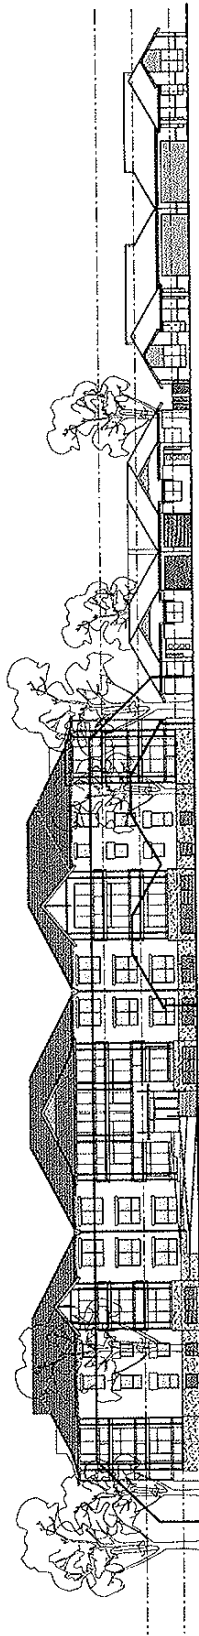


TYPICAL RJ ELEVATIONS 1/2"=0'


ENTRY ELEVATIONS 1/2"=0'

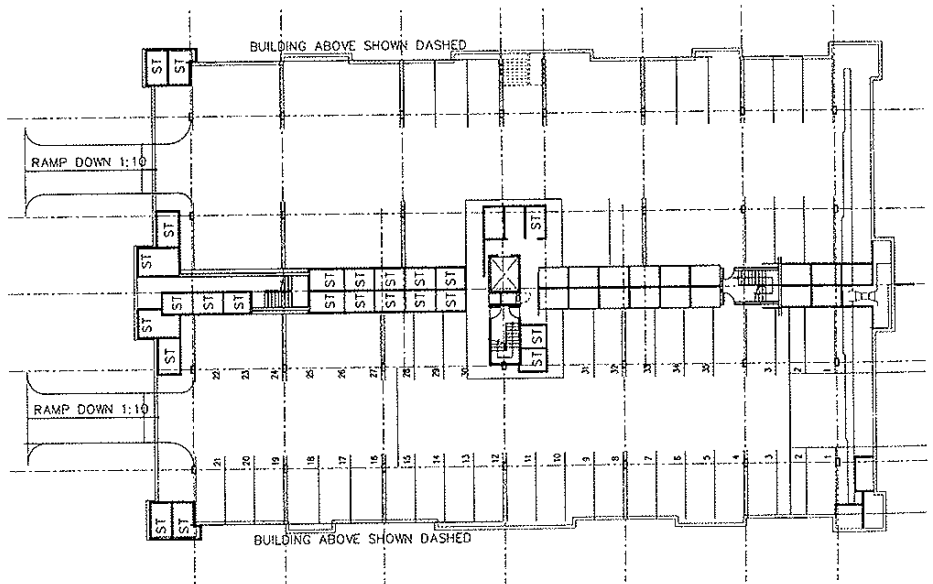

BASEMENT PLAN 1/2"=0'

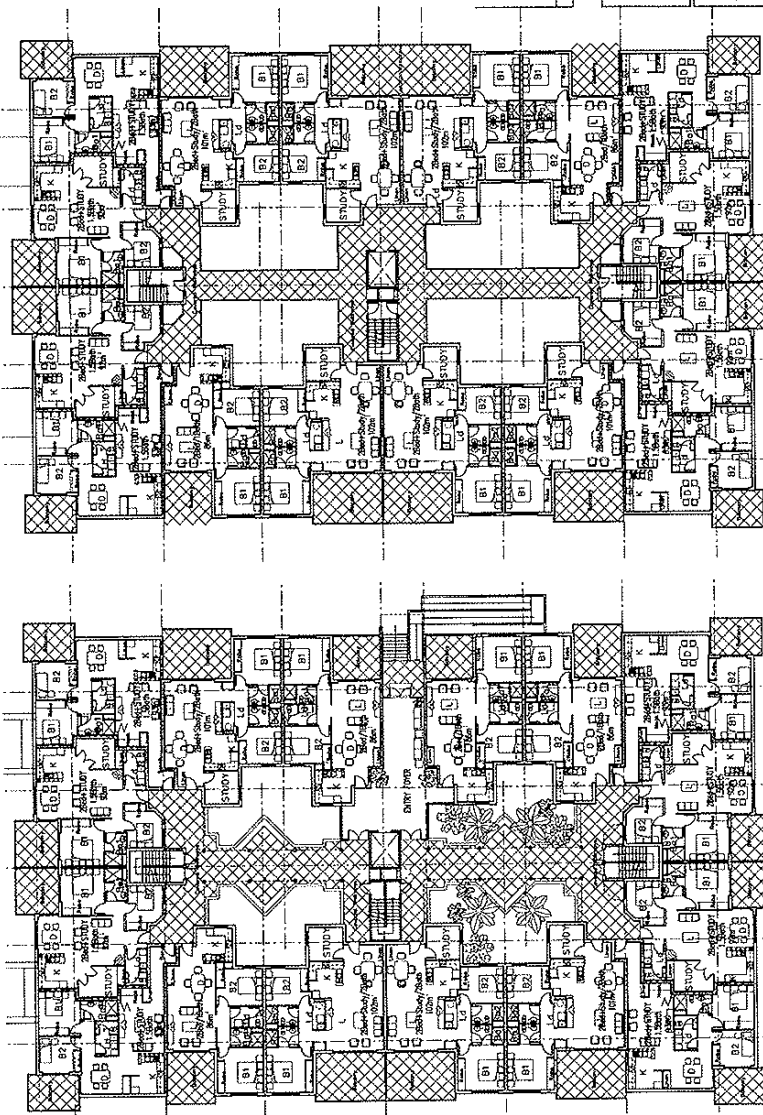


GROUND FLOOR PLAN 1/2"=0'

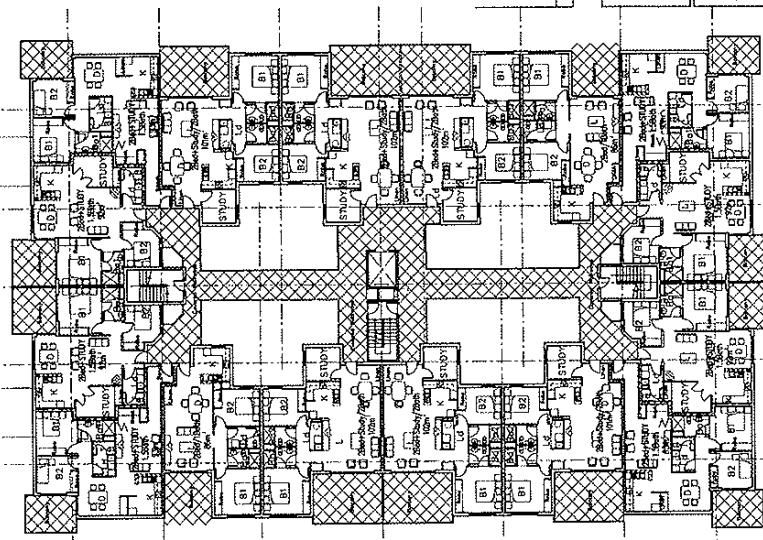


1st & 2nd FLOOR PLAN 1/2"=0'

PRELIMINARY


N. ARCHITECT		DATE: 06/01/00
PRELIMINARY		
CURRUMBINE RETIREMENT VILLAGE		
OLDFIELD KNOTT ARCHITECTS PTY. LTD. P.O. BOX 849, SUBIACO, W.A. 6008 TEL: (08) 9481 6240 FAX: (08) 9481 4619 WWW.KNOTTARCHITECTS.COM.AU		
PLANS & ELEVATION		REV: 06084 SK21
48 unit APARTMENT BLDG		DATE: 06/01/00
DRAWN BY: [blank]		DATE: 06/01/00
CHECKED BY: [blank]		DATE: 06/01/00
DATE: 06/01/00		DATE: 06/01/00

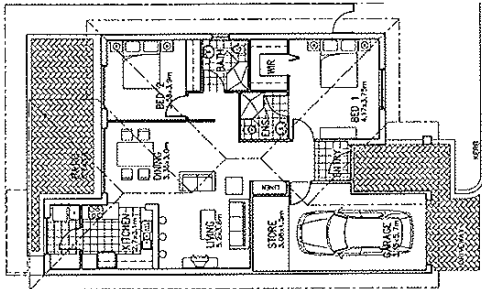


PLAN (TYPE A)  
SINGLE LEVEL 2x2 UNIT  
SCALE 1:200  
DWG NO. 1001

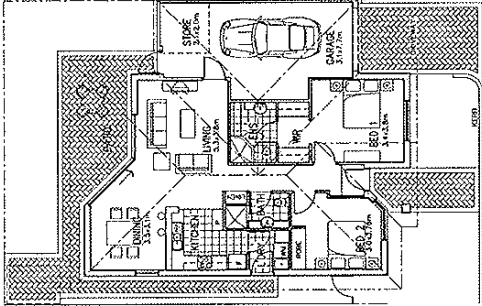


PLAN (TYPE B)  
SINGLE LEVEL 2x2 UNIT  
SCALE 1:200  
DWG NO. 1002

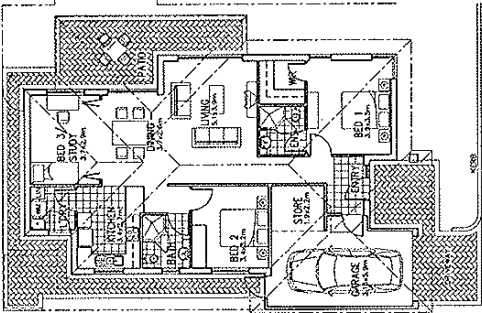


PLAN (TYPE C)  
SINGLE LEVEL 3x2 UNIT  
SCALE 1:200  
DWG NO. 1003

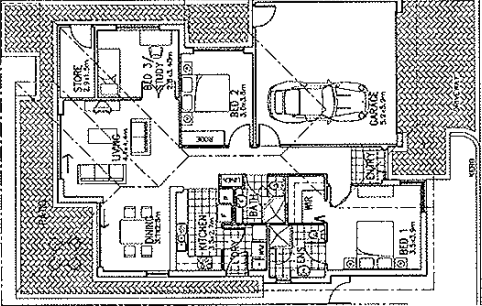


PLAN (TYPE E)  
SINGLE LEVEL 3x2 UNIT  
SCALE 1:200  
DWG NO. 1005

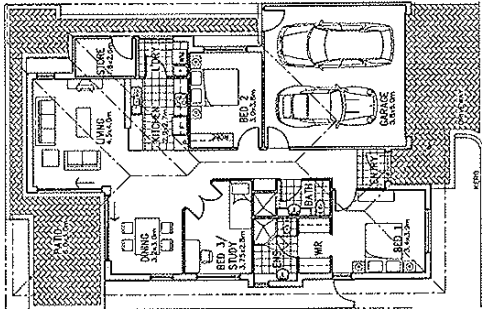

PLAN (TYPE F)  
SINGLE LEVEL 3x2 UNIT  
SCALE 1:200  
DWG NO. 1006

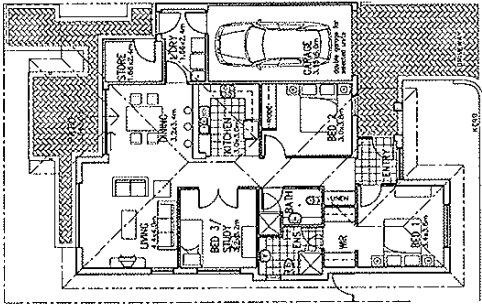

PLAN (TYPE G)  
SINGLE LEVEL 3x2 UNIT  
SCALE 1:200  
DWG NO. 1007

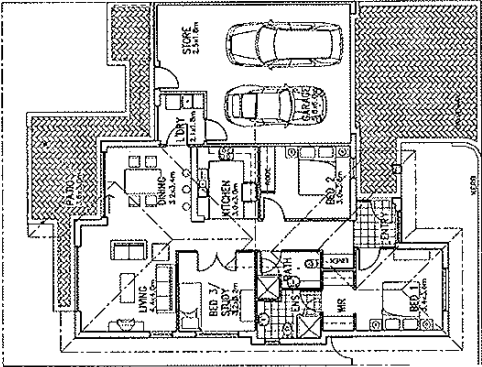

PLAN (TYPE G2)  
SINGLE LEVEL 3x2 UNIT  
SCALE 1:200  
DWG NO. 1008

CURRAMBINE RETIREMENT ESTATE

LOT 9018 & 9019 cnr BURNS BEACH ROAD & CONNOLLY DRIVE

OLDFIELD KNOTT  
ARCHITECTS PTY. LTD.  
567 HAY STREET, DAGLISH 6006  
P.O. BOX 849, SUBIACO, W.A. 6904  
TEL : (08) 9381 6788 FAX (08) 9381 4619  
EMAIL : o.k.a@okarch.com.au

FLOOR PLANS  
ILLU'S

SCALE	CHECKED	JOB No.	DRAWING No.	REV.
1:200				
DATE	DRAWN			
10.01.07	dip	06084	2.3.10	c