

- EXTENT OF PROPOSED ADDITIONS THE SUBJECT OF THIS DEVELOPMENT APPLICATION
- PREVIOUSLY APPROVED ADDITIONS DA 06/1141

CONSTELLATION DRIVE


title **site plan**
address **lot 677 constellation drive**
ocean reef

date 08 january 08
scale 1:250 @A3
designer K Kyle
client
job no. 2235
e ref 010801
drawn C Costa


LEVEL 3, 369/ NEWCASTLE STREET / NORTHBRIDGE WESTERN AUSTRALIA 6003
tel (08) 9221 1901 / email greg@greg-rowe.com
fax (08) 9221 1929 / web greg-rowe.com

GREG ROWE & ASSOCIATES


TOWN PLANNING
PROJECT MANAGEMENT

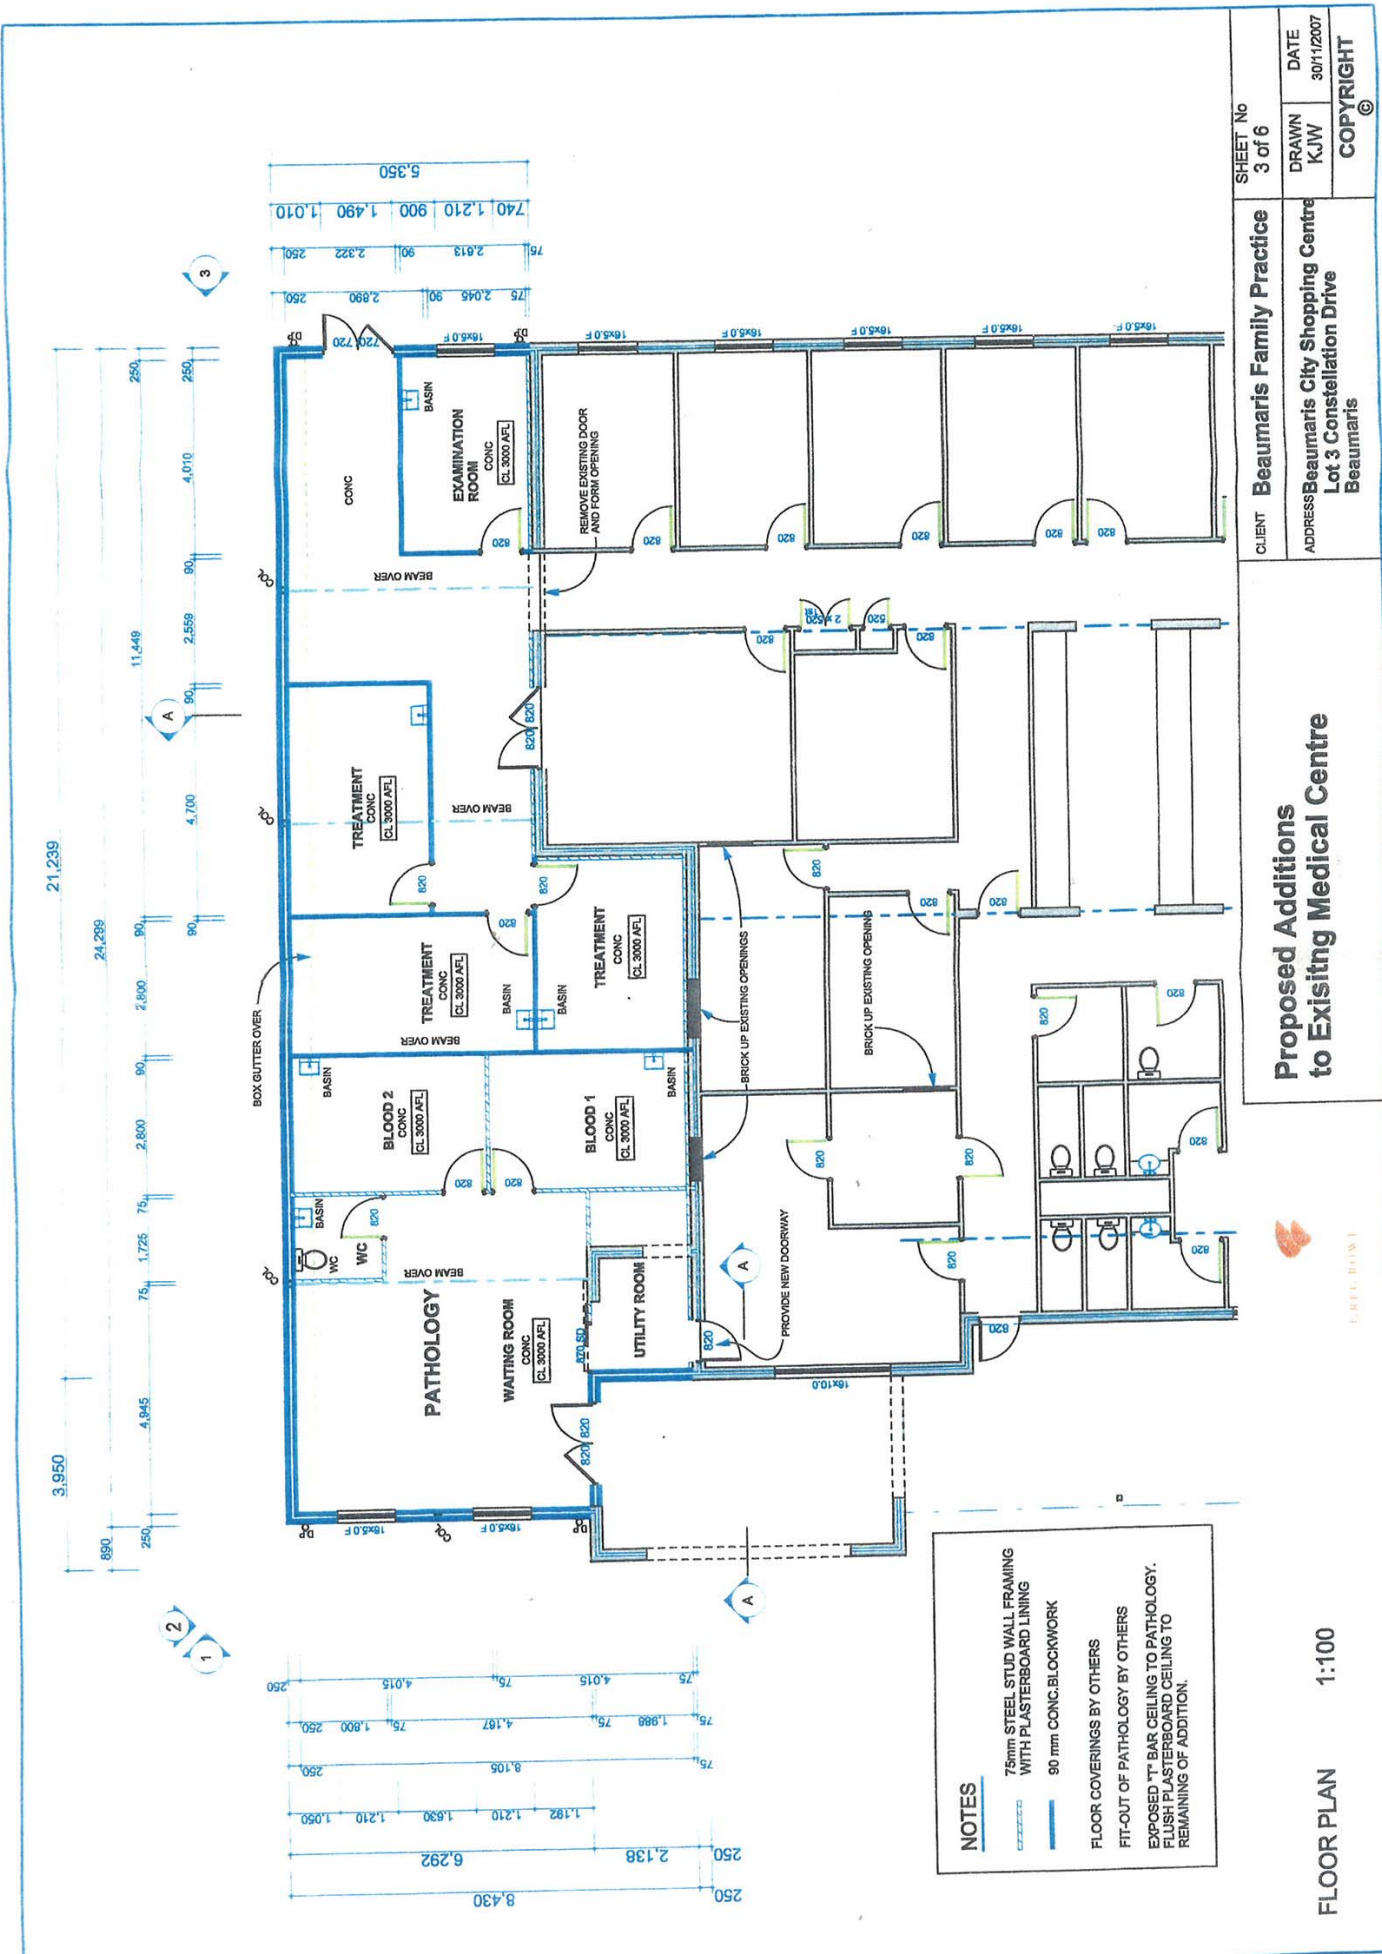

EXTENT OF ADDITION EXTENT OF EXISTING BUILDING

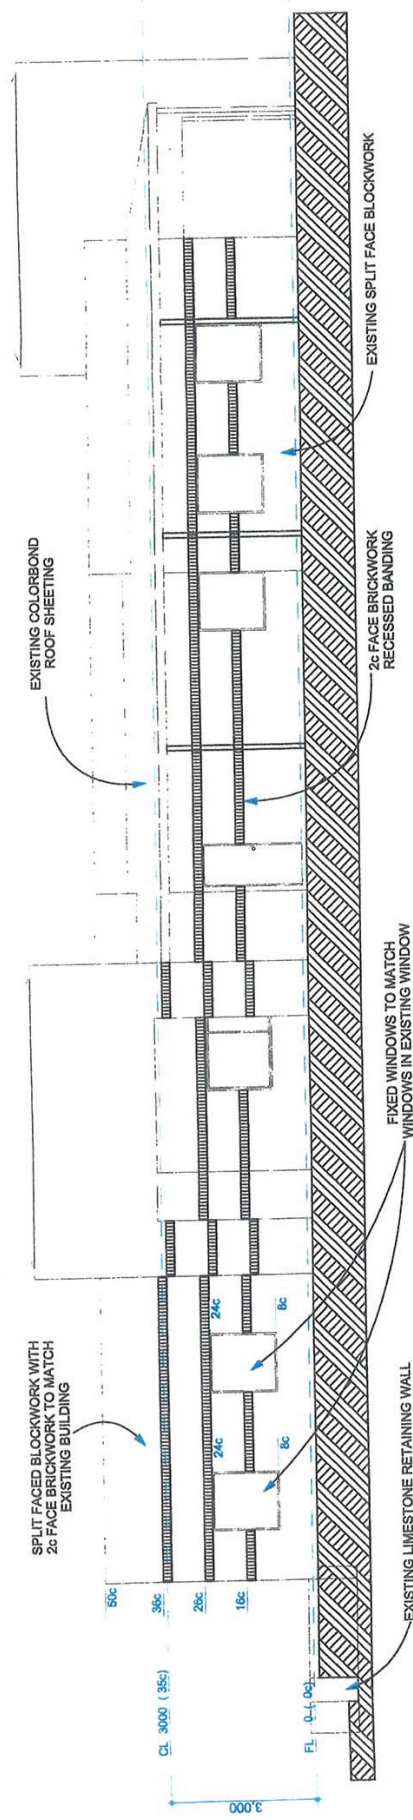



ELEVATION 1 1:100

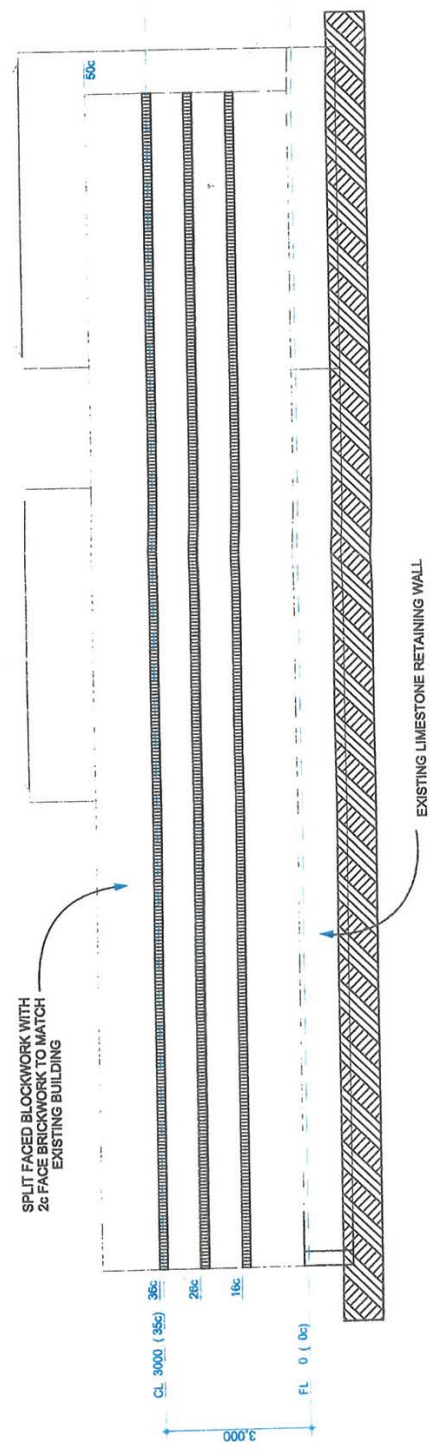

ELEVATION 2 1:100

**Proposed Additions
to Existing Medical Centre**

CLIENT	Beaumaris Family Practice	ADDRESS	Beaumaris City Shopping Centre Lot 3 Constellation Drive Beaumaris	DRAWN	DATE
				KJW	30/11/2007
				COPYRIGHT ©	

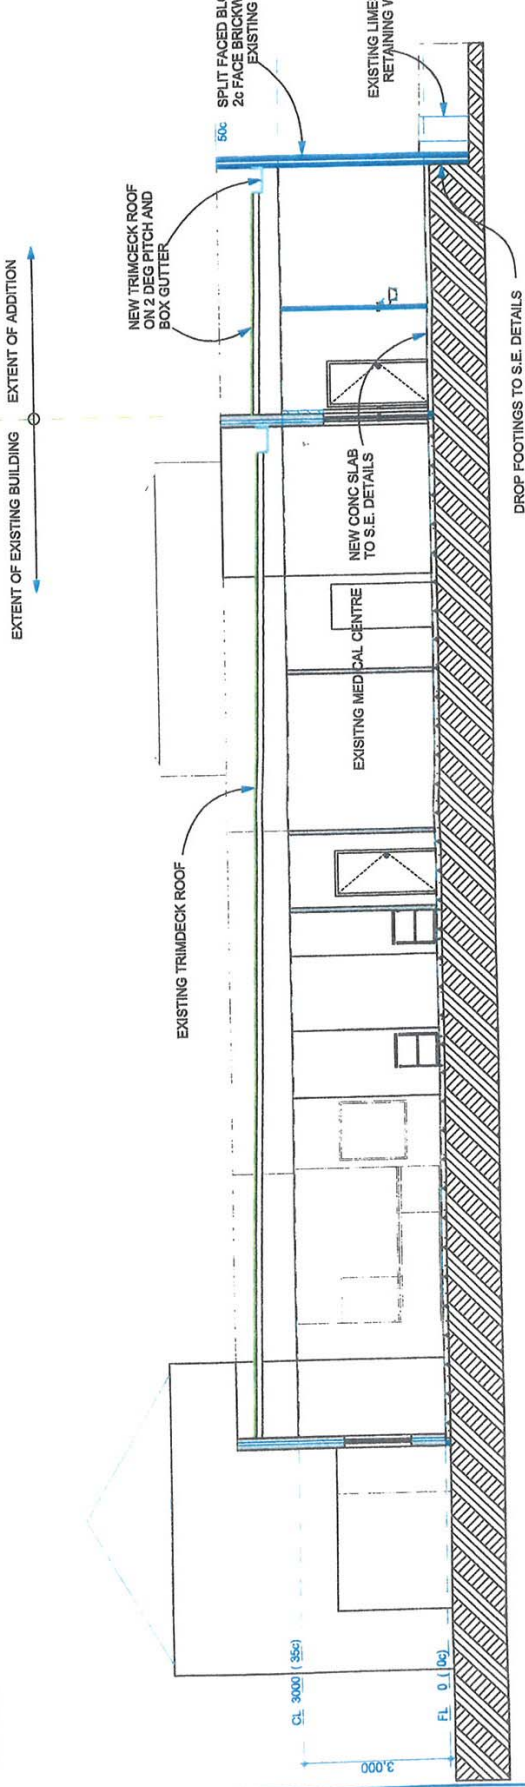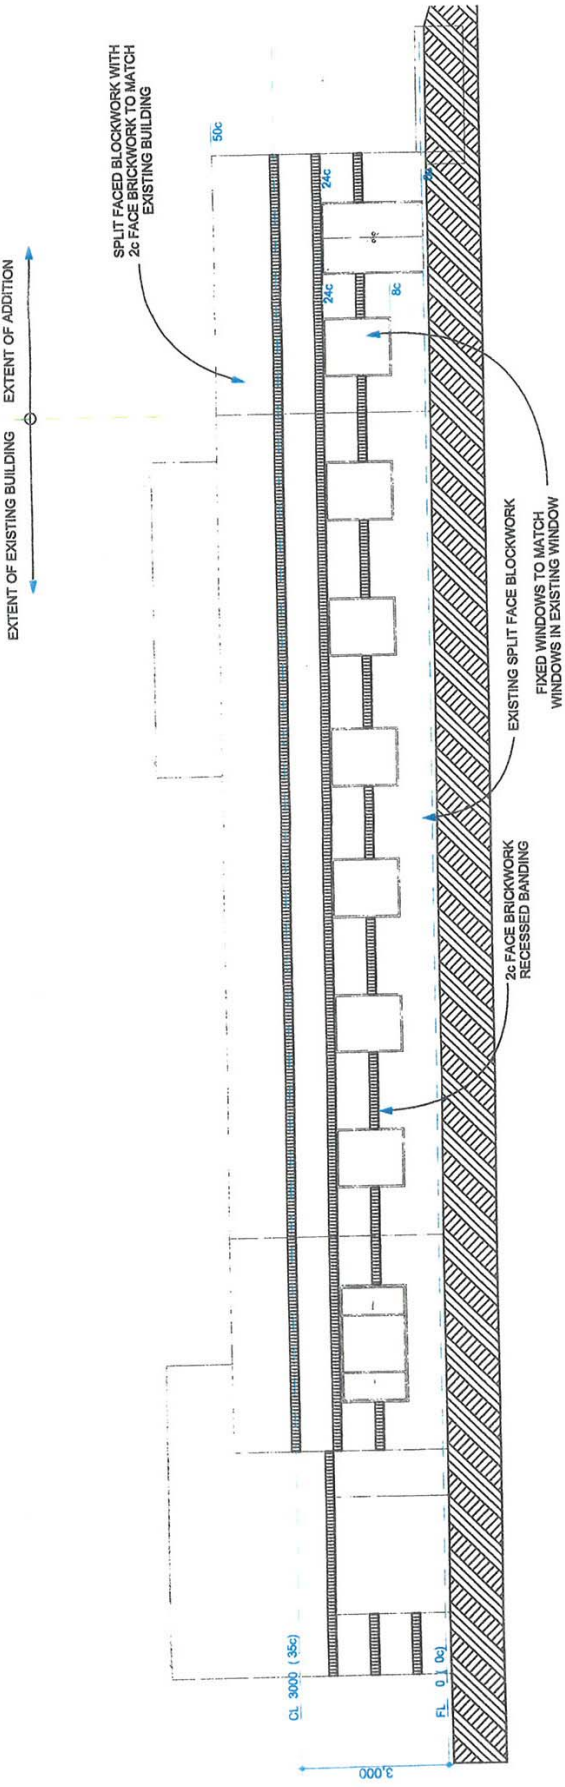

CLIENT		SHEET No	
Beaumaris Family Practice		5 of 6	
ADDRESS		DRAWN	DATE
Beaumaris City Shopping Centre		KJW	30/11/2007
Lot 3 Constellation Drive		COPYRIGHT	
Beaumaris		©	

Proposed Additions
to Existing Medical Centre