




DISCLAIMER: While every care is taken to ensure the accuracy of this data, the City of Joondalup makes no representations or warranties about its accuracy, completeness or suitability for any particular purpose and disclaims all liability for all expenses, losses, damages and costs which you might incur as a result of the data being inaccurate or incomplete in any way and for any reason.

Kingsley Park

Tuesday, 6 May 2014


1:1772



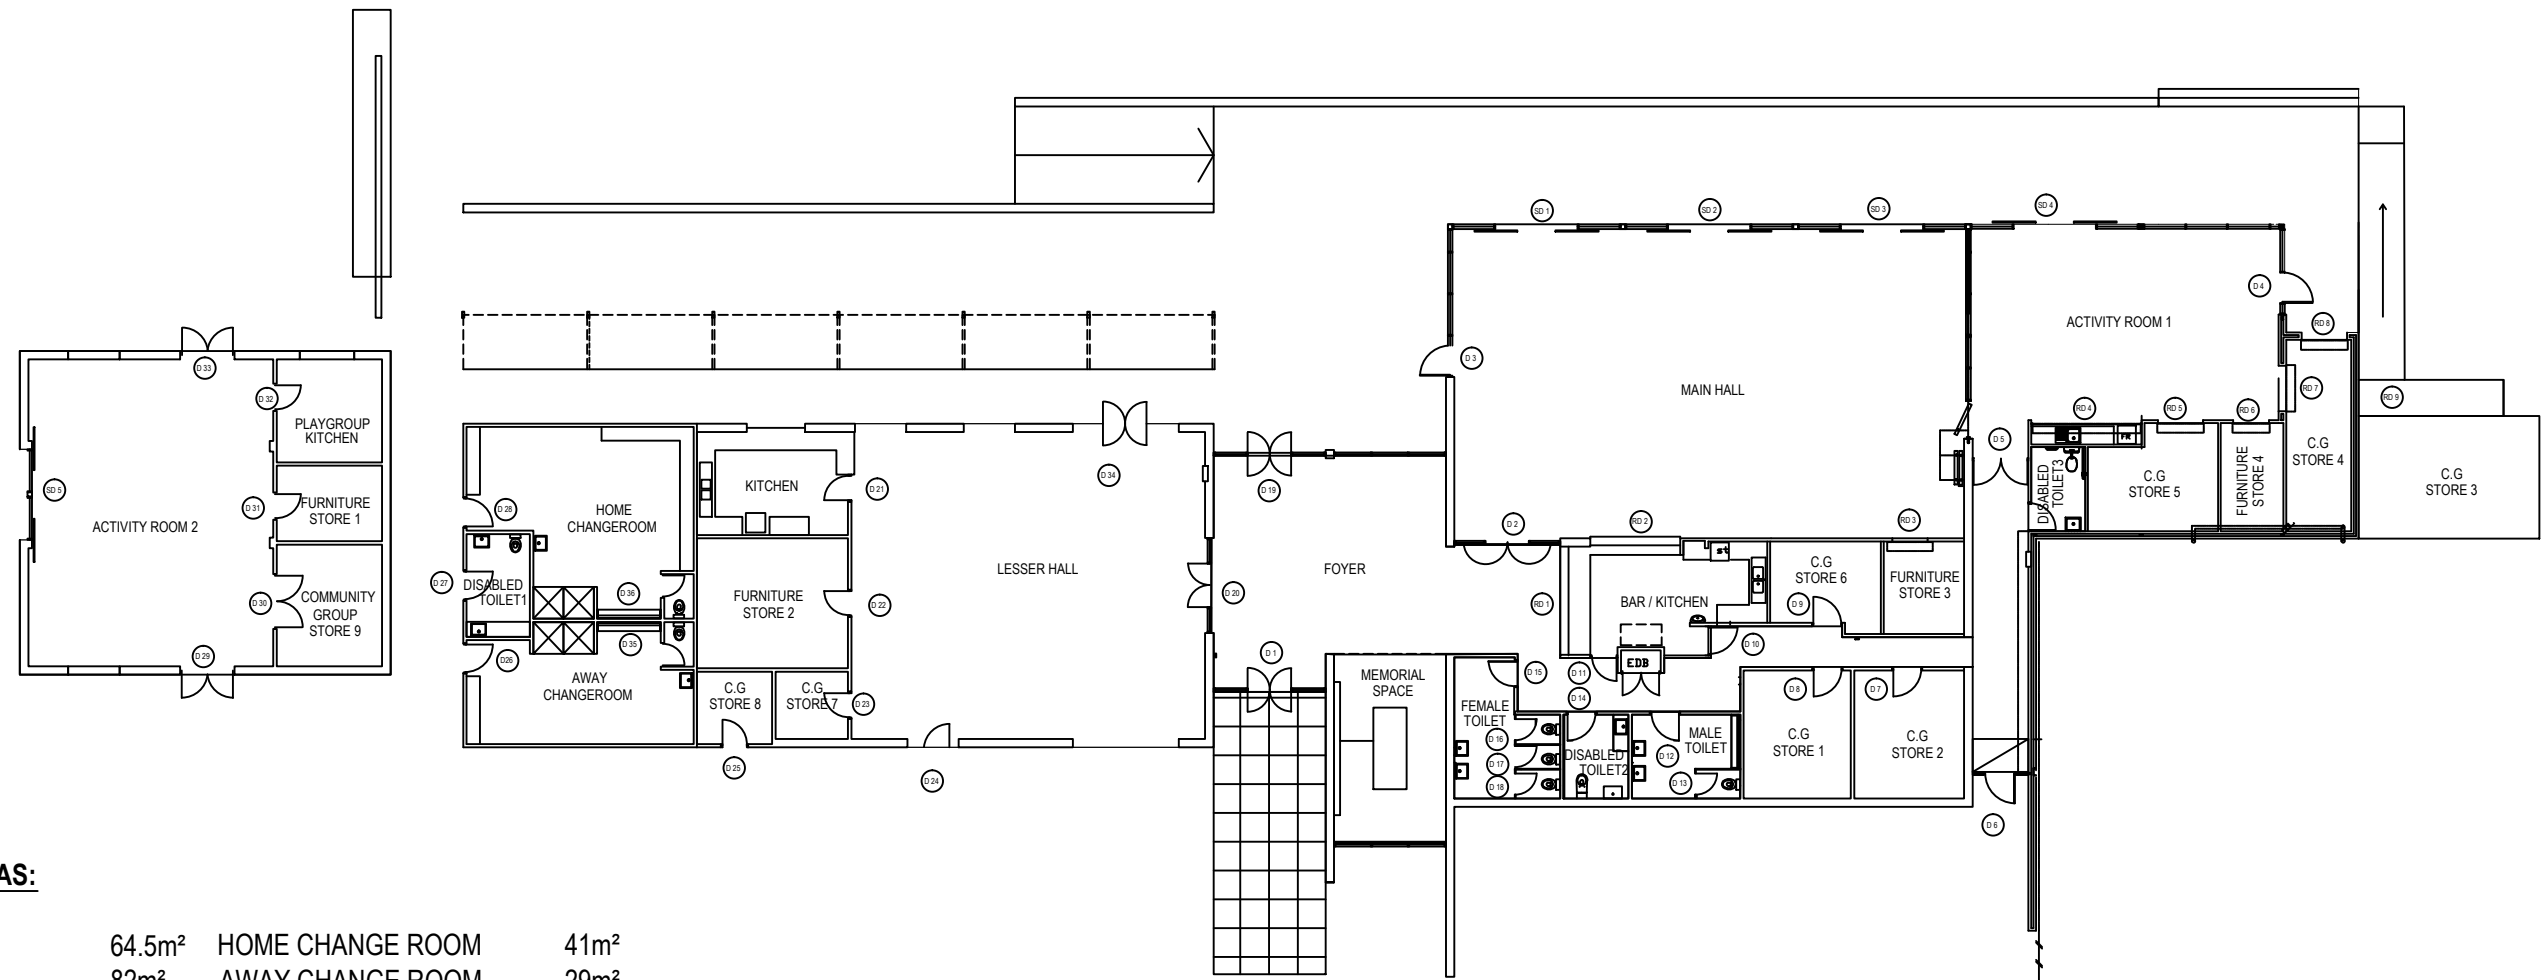

SCHEDULE OF AREAS:

ACTIVITY ROOM 1	64.5m ²	HOME CHANGE ROOM	41m ²
ACTIVITY ROOM 2	82m ²	AWAY CHANGE ROOM	29m ²
PLAYGROUP KITCHEN	12m ²	DISABLED TOILET 1	7m ²
FURNITURE STORE 1	9m ²	KITCHEN	18m ²
FURNITURE STORE 2	22m ²	LESSER HALL	122m ²
FURNITURE STORE 3	8m ²	FOYER	68m ²
FURNITURE STORE 4	7m ²	MAIN HALL	174m ²
COMMUNITY GROUP STORE 1	15m ²	FEMALE TOILET	13m ²
COMMUNITY GROUP STORE 2	15m ²	MALE TOILET	10m ²
COMMUNITY GROUP STORE 3	24m ²	DISABLED TOILET 2	6m ²
COMMUNITY GROUP STORE 4	14m ²	BAR/KITCHEN	23m ²
COMMUNITY GROUP STORE 5	14m ²	KITCHENETTE	2m ²
COMMUNITY GROUP STORE 6	10m ²		
COMMUNITY GROUP STORE 7	5m ²		
COMMUNITY GROUP STORE 8	6m ²		
COMMUNITY GROUP STORE 9	14m ²		
TOTAL AREA			770m ²

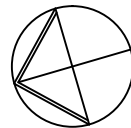

DRAWING TITLE:
FLOOR PLAN

THIS DRAWING TO BE PLOTTED ON A3 SIZE PAPER - DO NOT SCALE, IF IN DOUBT ENQUIRE WITH ASSET MGT 94004340

ADDRESS:
72 KINGSLEY DRIVE, KINGSLEY

THIS DRAWING IS THE PROPERTY OF THE CITY OF JOONDALUP BUILDING ASSET MANAGEMENT AND MAY NOT BE COPIED OF USED WITHOUT CONSENT. CHECK ALL DIMENSIONS BEFORE FABRICATION AND AGAINST ON SITE DIMENSIONS

City of Joondalup
Building Asset Mngmt


PO Box 21, Joondalup
Western Australia, 6919
Telephone: (08) 9400 4000
Facsimile: (08) 9400 4501




DATE:
JUNE 11
SCALE:
1:250
DRAWN:
D.W

BUILDING No:
1127
DRAWING No:
A001

BUILDING NAME:
KINGSLEY PARK
MEMORIAL
CLUBROOMS

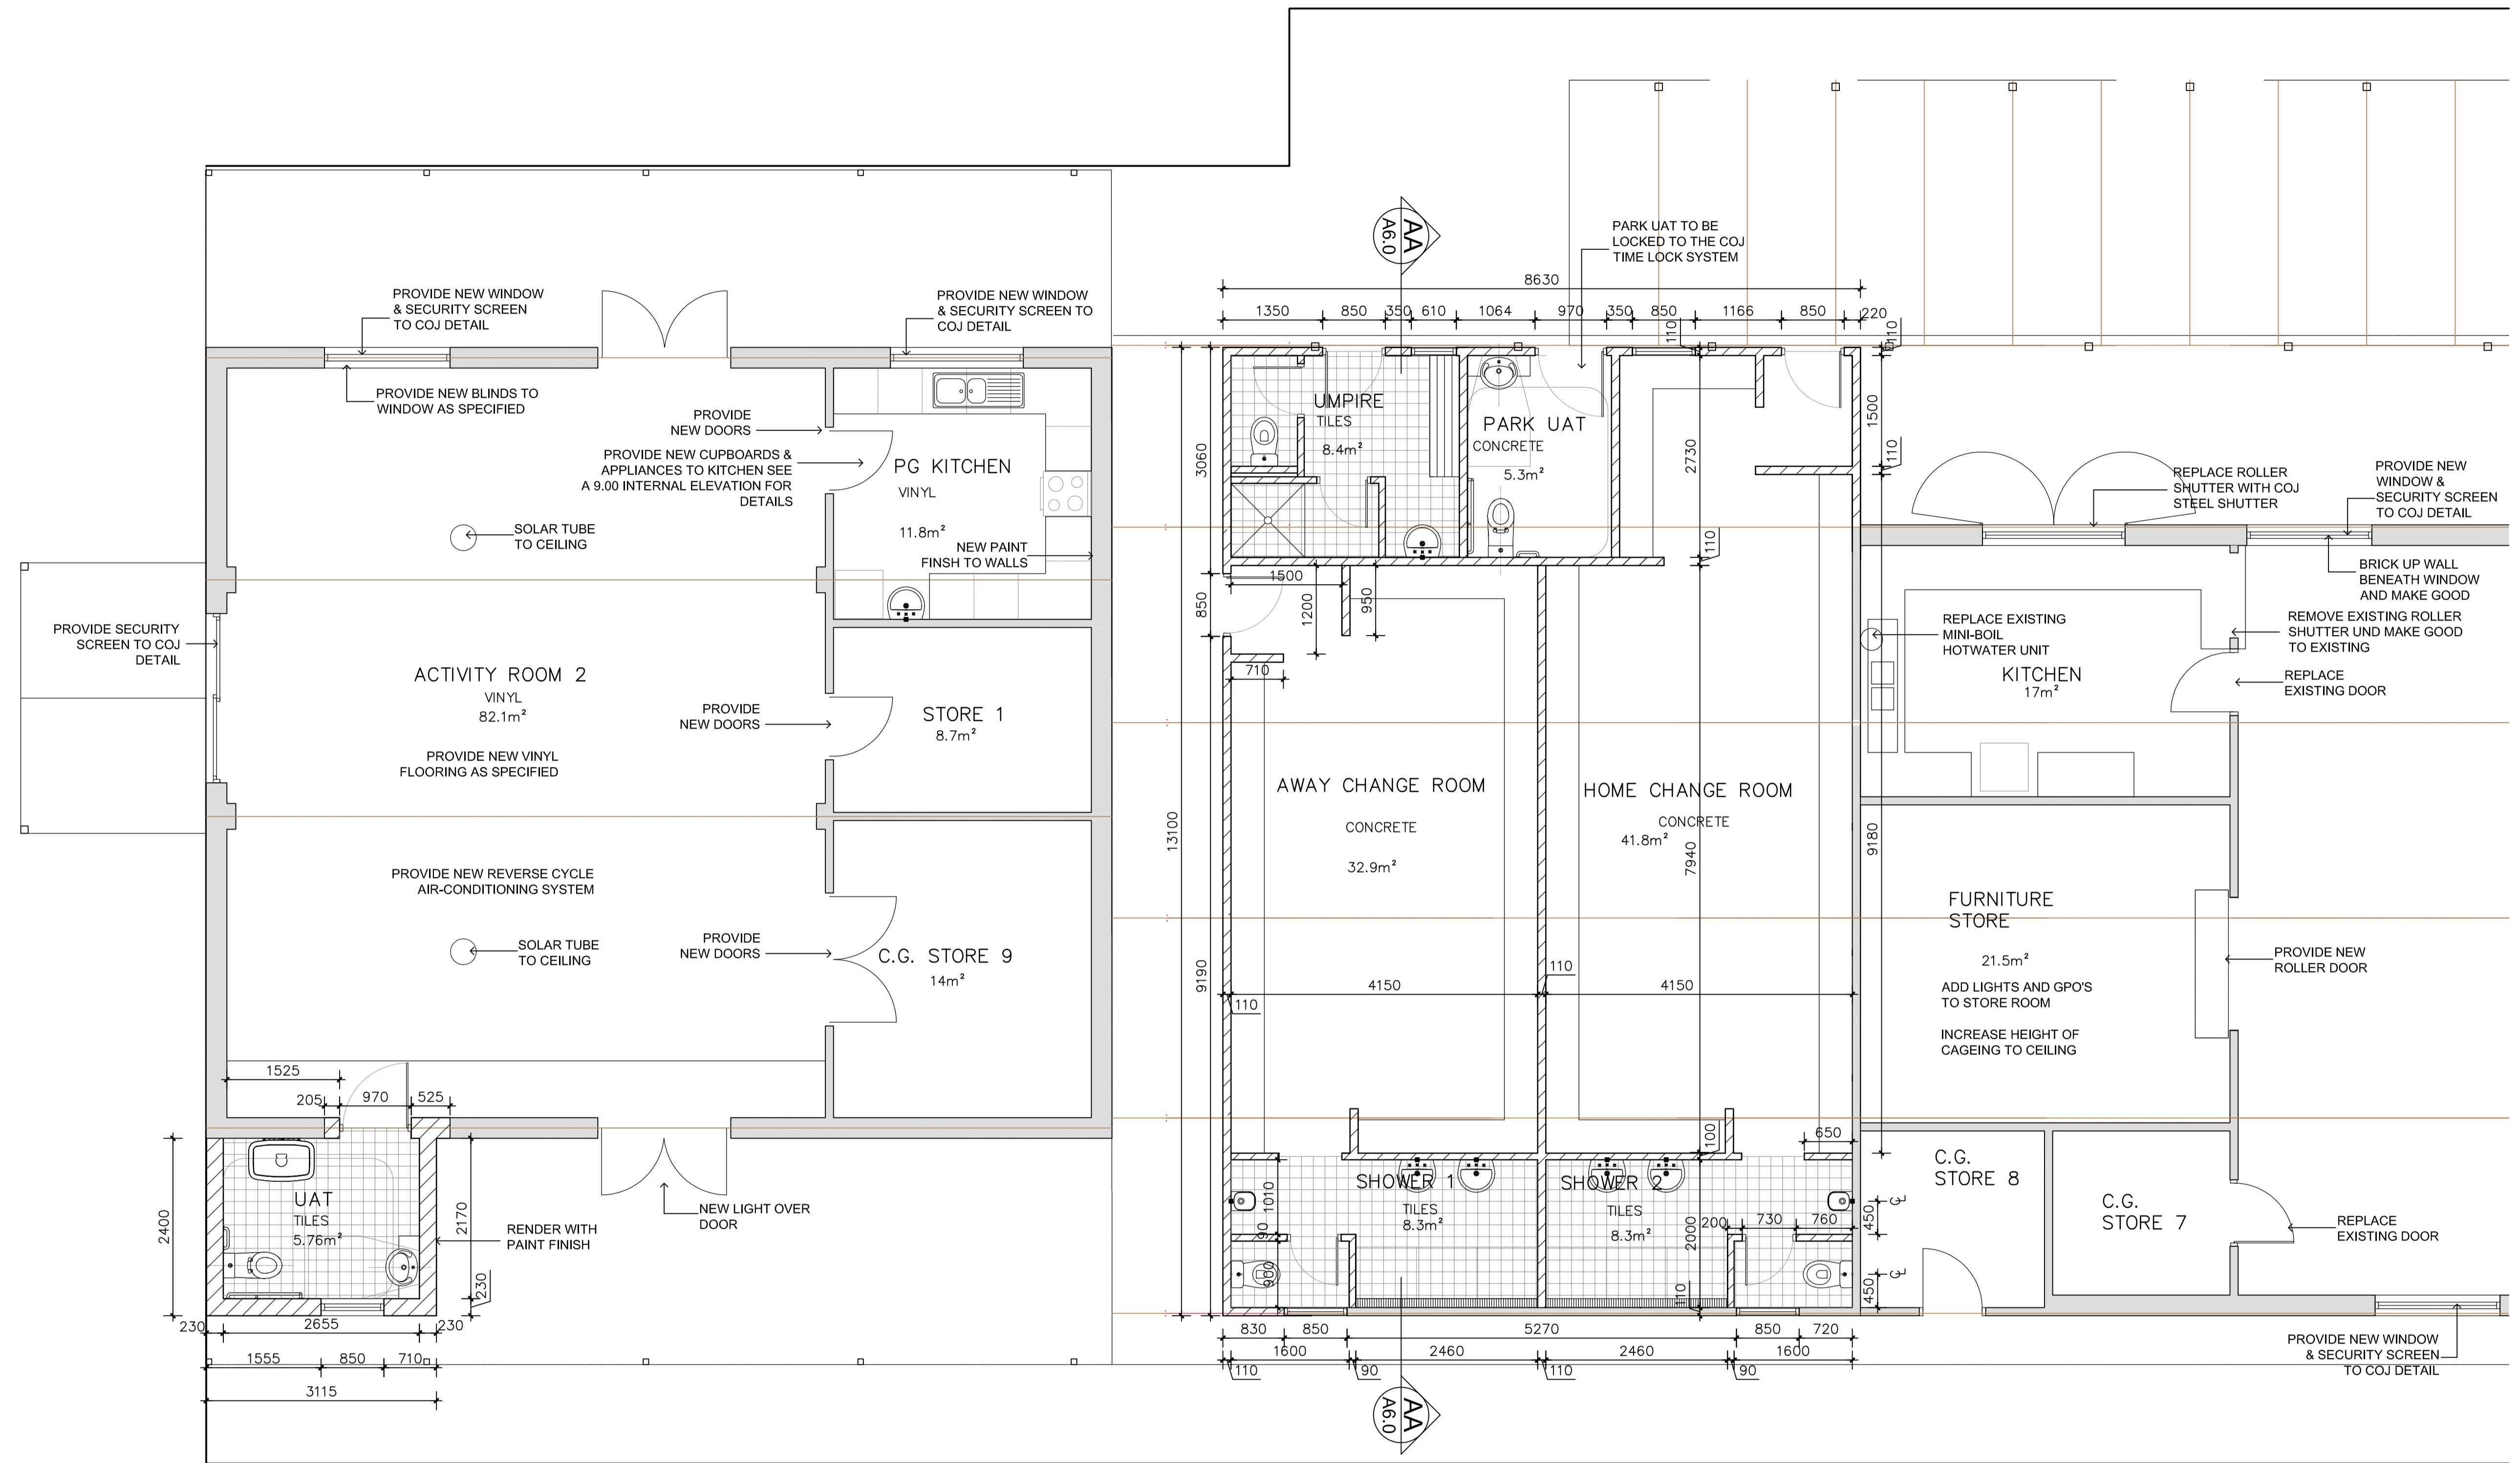


FLOOR PLAN
SCALE 1:50

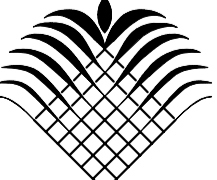REV	DATE:	REMARKS:	REV	DATE:	REMARKS:	DRAWING TITLE:	PROJECT:	<div>City of Joondalup Asset Management</div> <div>PO Box 21, Joondalup Western Australia, 6919 Telephone: (08) 9400 4000 Facsimile: (08) 9300 1383</div> <div></div>	DATE: DEC. 13	BUILDING No:	BUILDING NAME:
A	17.06.14	ISSUE FOR QS	E			FLOOR PLAN 1	KINGSLEY CLUBROOMS REFURBISHMENT		SCALE: 1:50	2065	KINGSLEY MEMORIAL CLUBROOMS
B			F						DRAWN: D.S	DRAWING No:	REV No:
C			G						CHKD/APRVD:	A 2.03	A
D			H								

THIS DRAWING IS THE PROPERTY OF "THE CITY OF JOONDALUP ASSET MANAGEMENT" AND MAY NOT BE COPIED OR USED WITHOUT CONSENT.
CHECK ALL DIMENSIONS BEFORE FABRICATION, AGAINST ON SITE DIMENSIONS.

THIS DRAWING TO BE PLOTTED ON A1 SIZE PAPER - DO NOT
SCALE, IF IN DOUBT ENQUIRE WITH ASSET MGT 94004340

68 KINGSLEY DRIVE, KINGSLEY WA 6026

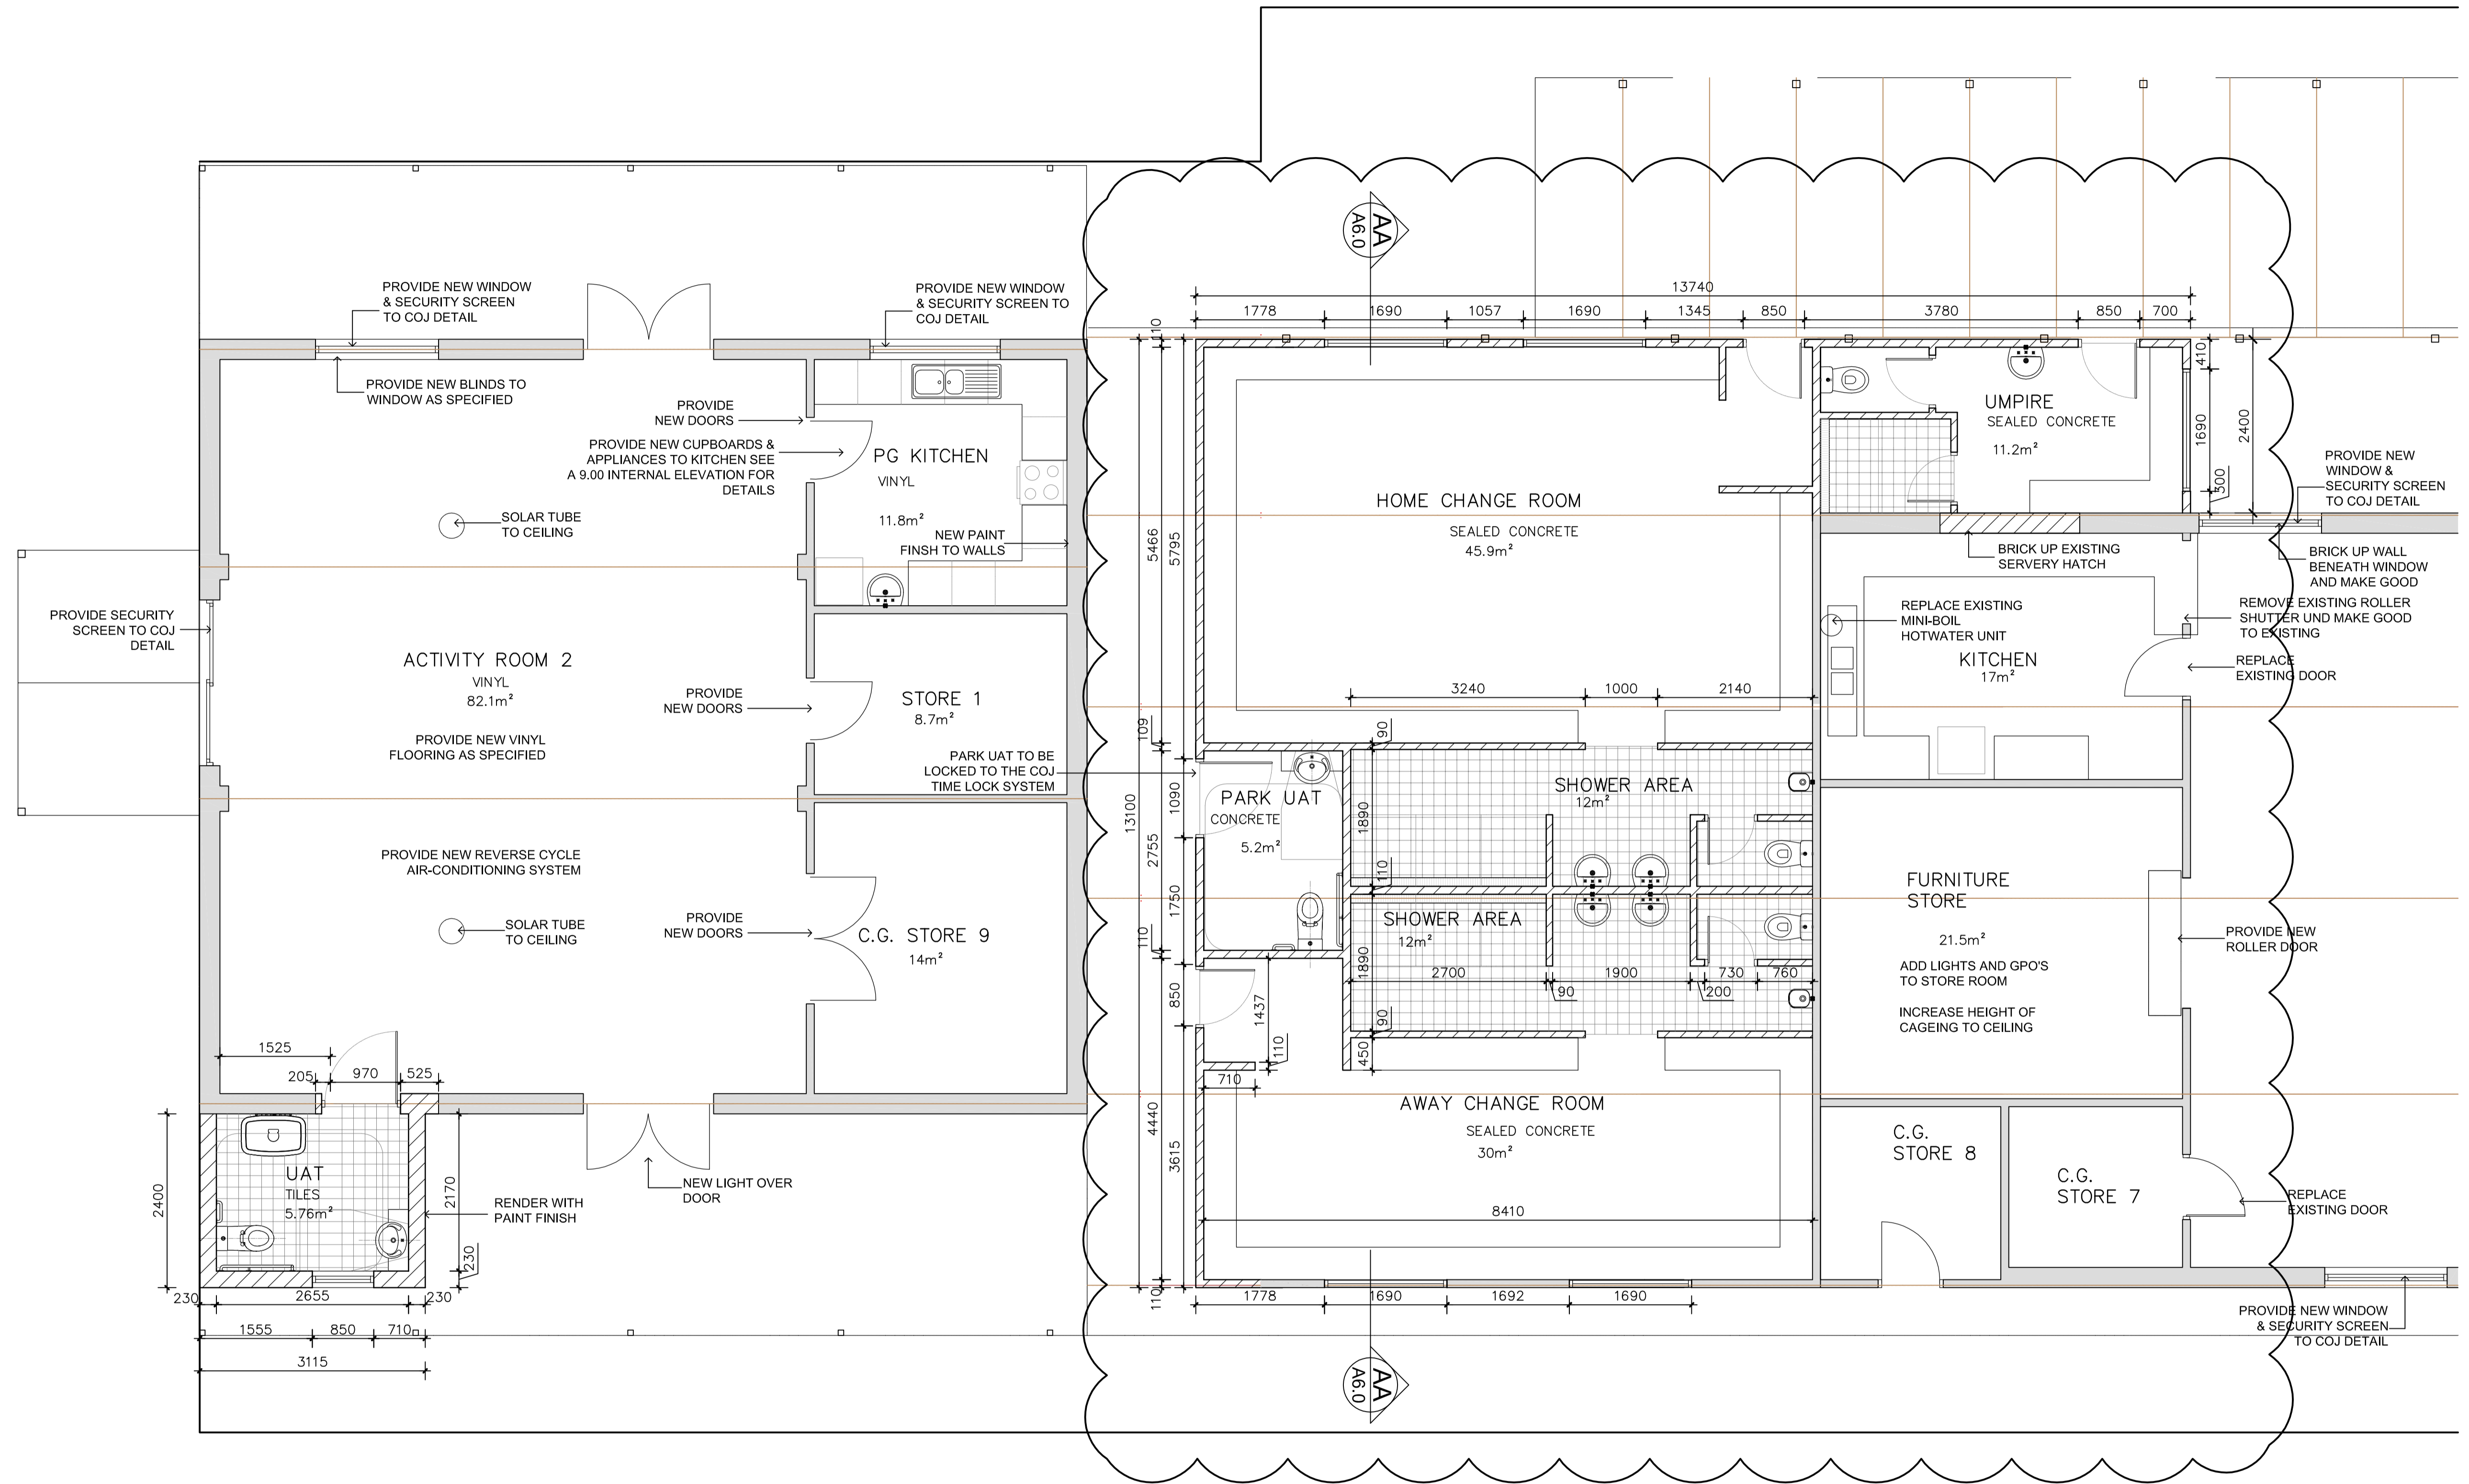

FLOOR PLAN
SCALE 1:50

REV	DATE:	REMARKS:	REV	DATE:	REMARKS:	DRAWING TITLE:	PROJECT:	City of Joondalup Asset Management	DATE: DEC. 13	BUILDING No:	BUILDING NAME:
A	17.06.14	ISSUE FOR QS	E	10.12.14	CHANGE ROOM LAYOUT AMENDED	FLOOR PLAN 1	KINGSLEY CLUBROOMS REFURBISHMENT	PO Box 21, Joondalup Western Australia, 6919 Telephone: (08) 9400 4000 Facsimile: (08) 9300 1383	SCALE: 1:50	2065	KINGSLEY MEMORIAL CLUBROOMS
B	01.12.14	ISSUE FOR QS	F	16.12.14	UMPIRE ROOM LAYOUT AMENDED				DRAWN: D.S	DRAWING No:	REV No:
C	02.12.14	CHANGE ROOM LAYOUT AMENDED	G						CHKD/APRVD:	A 2.03	F
D	08.12.14	CHANGE ROOM LAYOUT AMENDED	H				68 KINGSLEY DRIVE, KINGSLEY WA 6026				

THIS DRAWING IS THE PROPERTY OF "THE CITY OF JOONDALUP ASSET MANAGEMENT" AND MAY NOT BE COPIED OR USED WITHOUT CONSENT.
CHECK ALL DIMENSIONS BEFORE FABRICATION, AGAINST ON SITE DIMENSIONS.

THIS DRAWING TO BE PLOTTED ON A1 SIZE PAPER - DO NOT
SCALE, IF IN DOUBT ENQUIRE WITH ASSET MGT 94004340