

City of
Joondalup


DISCLAIMER: While every care is taken to ensure the accuracy of this data, the City of Joondalup makes no representations or warranties about its accuracy, completeness or suitability for any particular purpose and disclaims all liability for all expenses, losses, damages and costs which you might incur as a result of the data being inaccurate or incomplete in any way and for any reason.

Mullaloo Surf Lifesaving
Club


28/01/2015

1:1129



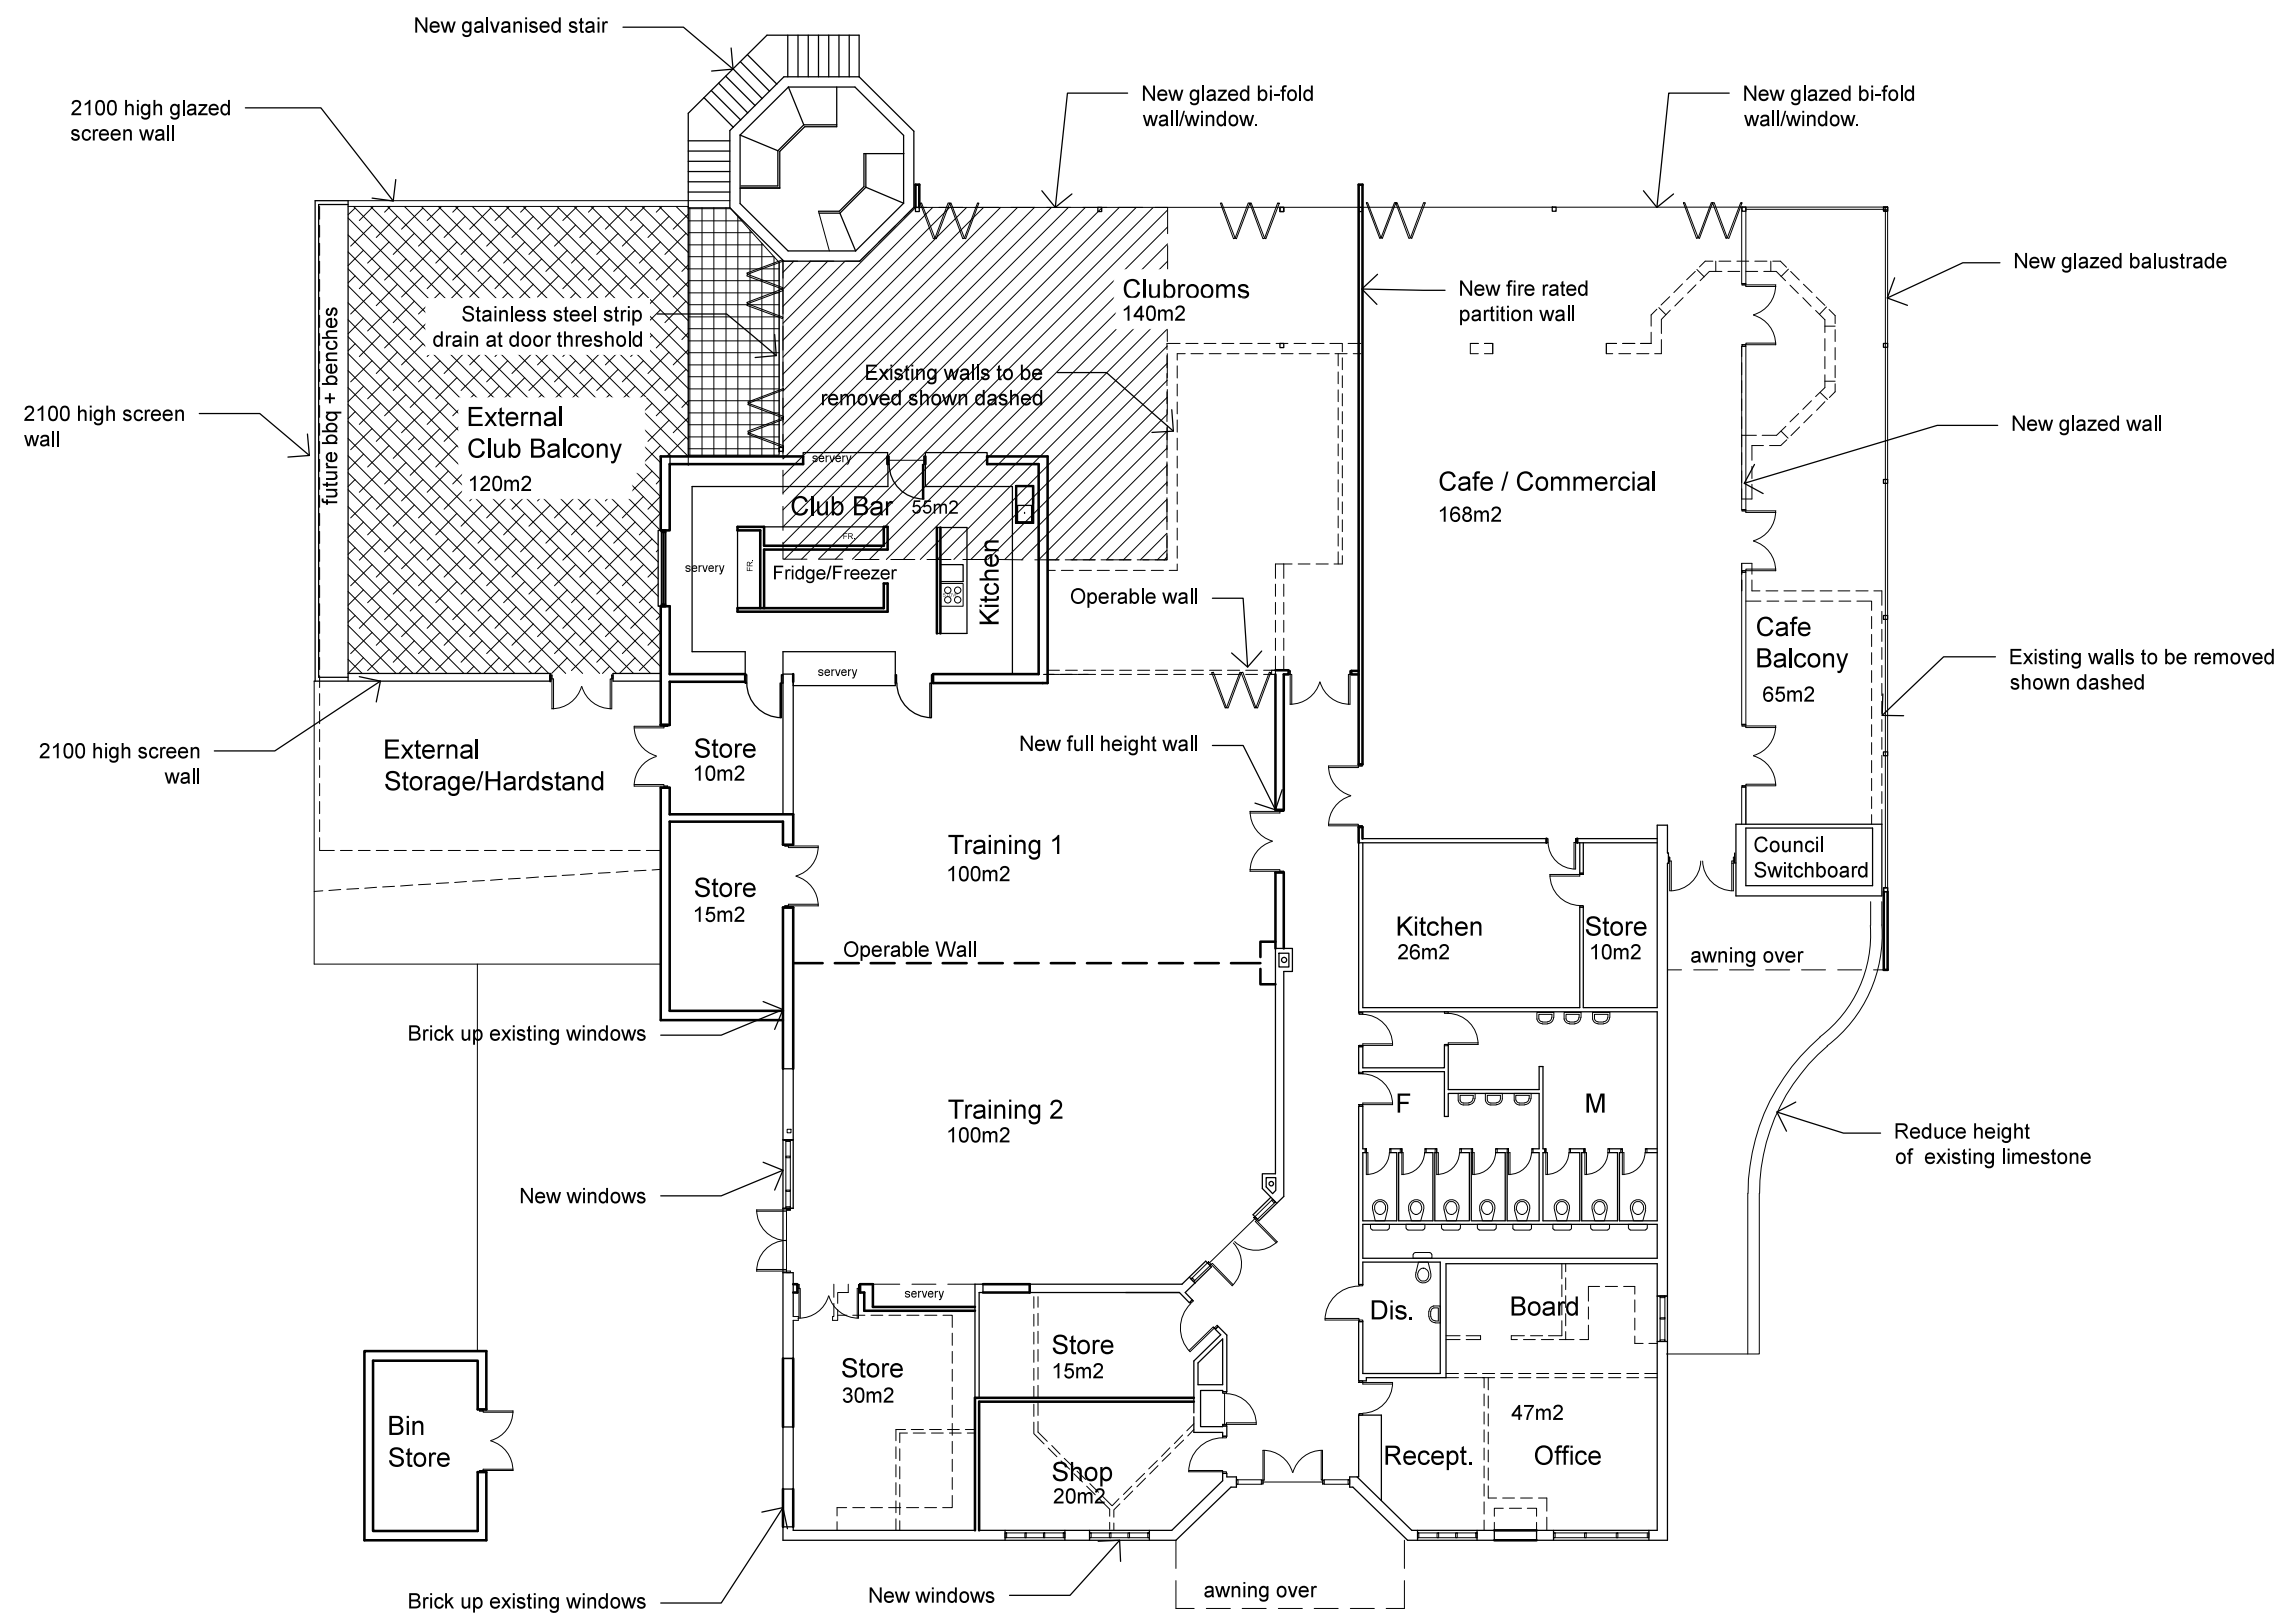

- Allow to remove existing brick paving, and grid back slab under to create falls to meet internal finished floor level
- Allow to remove existing brick paving
- Area of existing roof and structure to be removed. New roof and structure to be installed

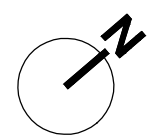

IONATHAN LAKE ARCHITECTS 73A REDFERN STREET NORTH PERTH WA 6006 TEL 08 9444 5570 MOB 0419 000 486 EMAIL contact@lakearchitects.com.au		Mullaloo Surf Club Floor Plan - Proposed <small>UNLESS OTHERWISE AGREED THIS DRAWING AND THE INTELLECTUAL PROPERTY CONTAINED HEREIN REMAINS THE PROPERTY OF - JONATHAN LAKE ARCHITECTS</small>		DRAWN VN CHECKED DATE AUGUST 2014 SCALE 1:200 @ A3	DESIGNED JL PRINCIPAL JOB No. 1308	D - FINAL ISSUE - 24/09/2014 C - ISSUE FOR APPROVAL - 22/09/2014 B - AMENDED ISSUE TO QS -10/09/2014 A - ISSUED TO QS FOR INFO -01/09/2014 DRAWING No. SD02.02-D
---	--	--	--	---	--	---