
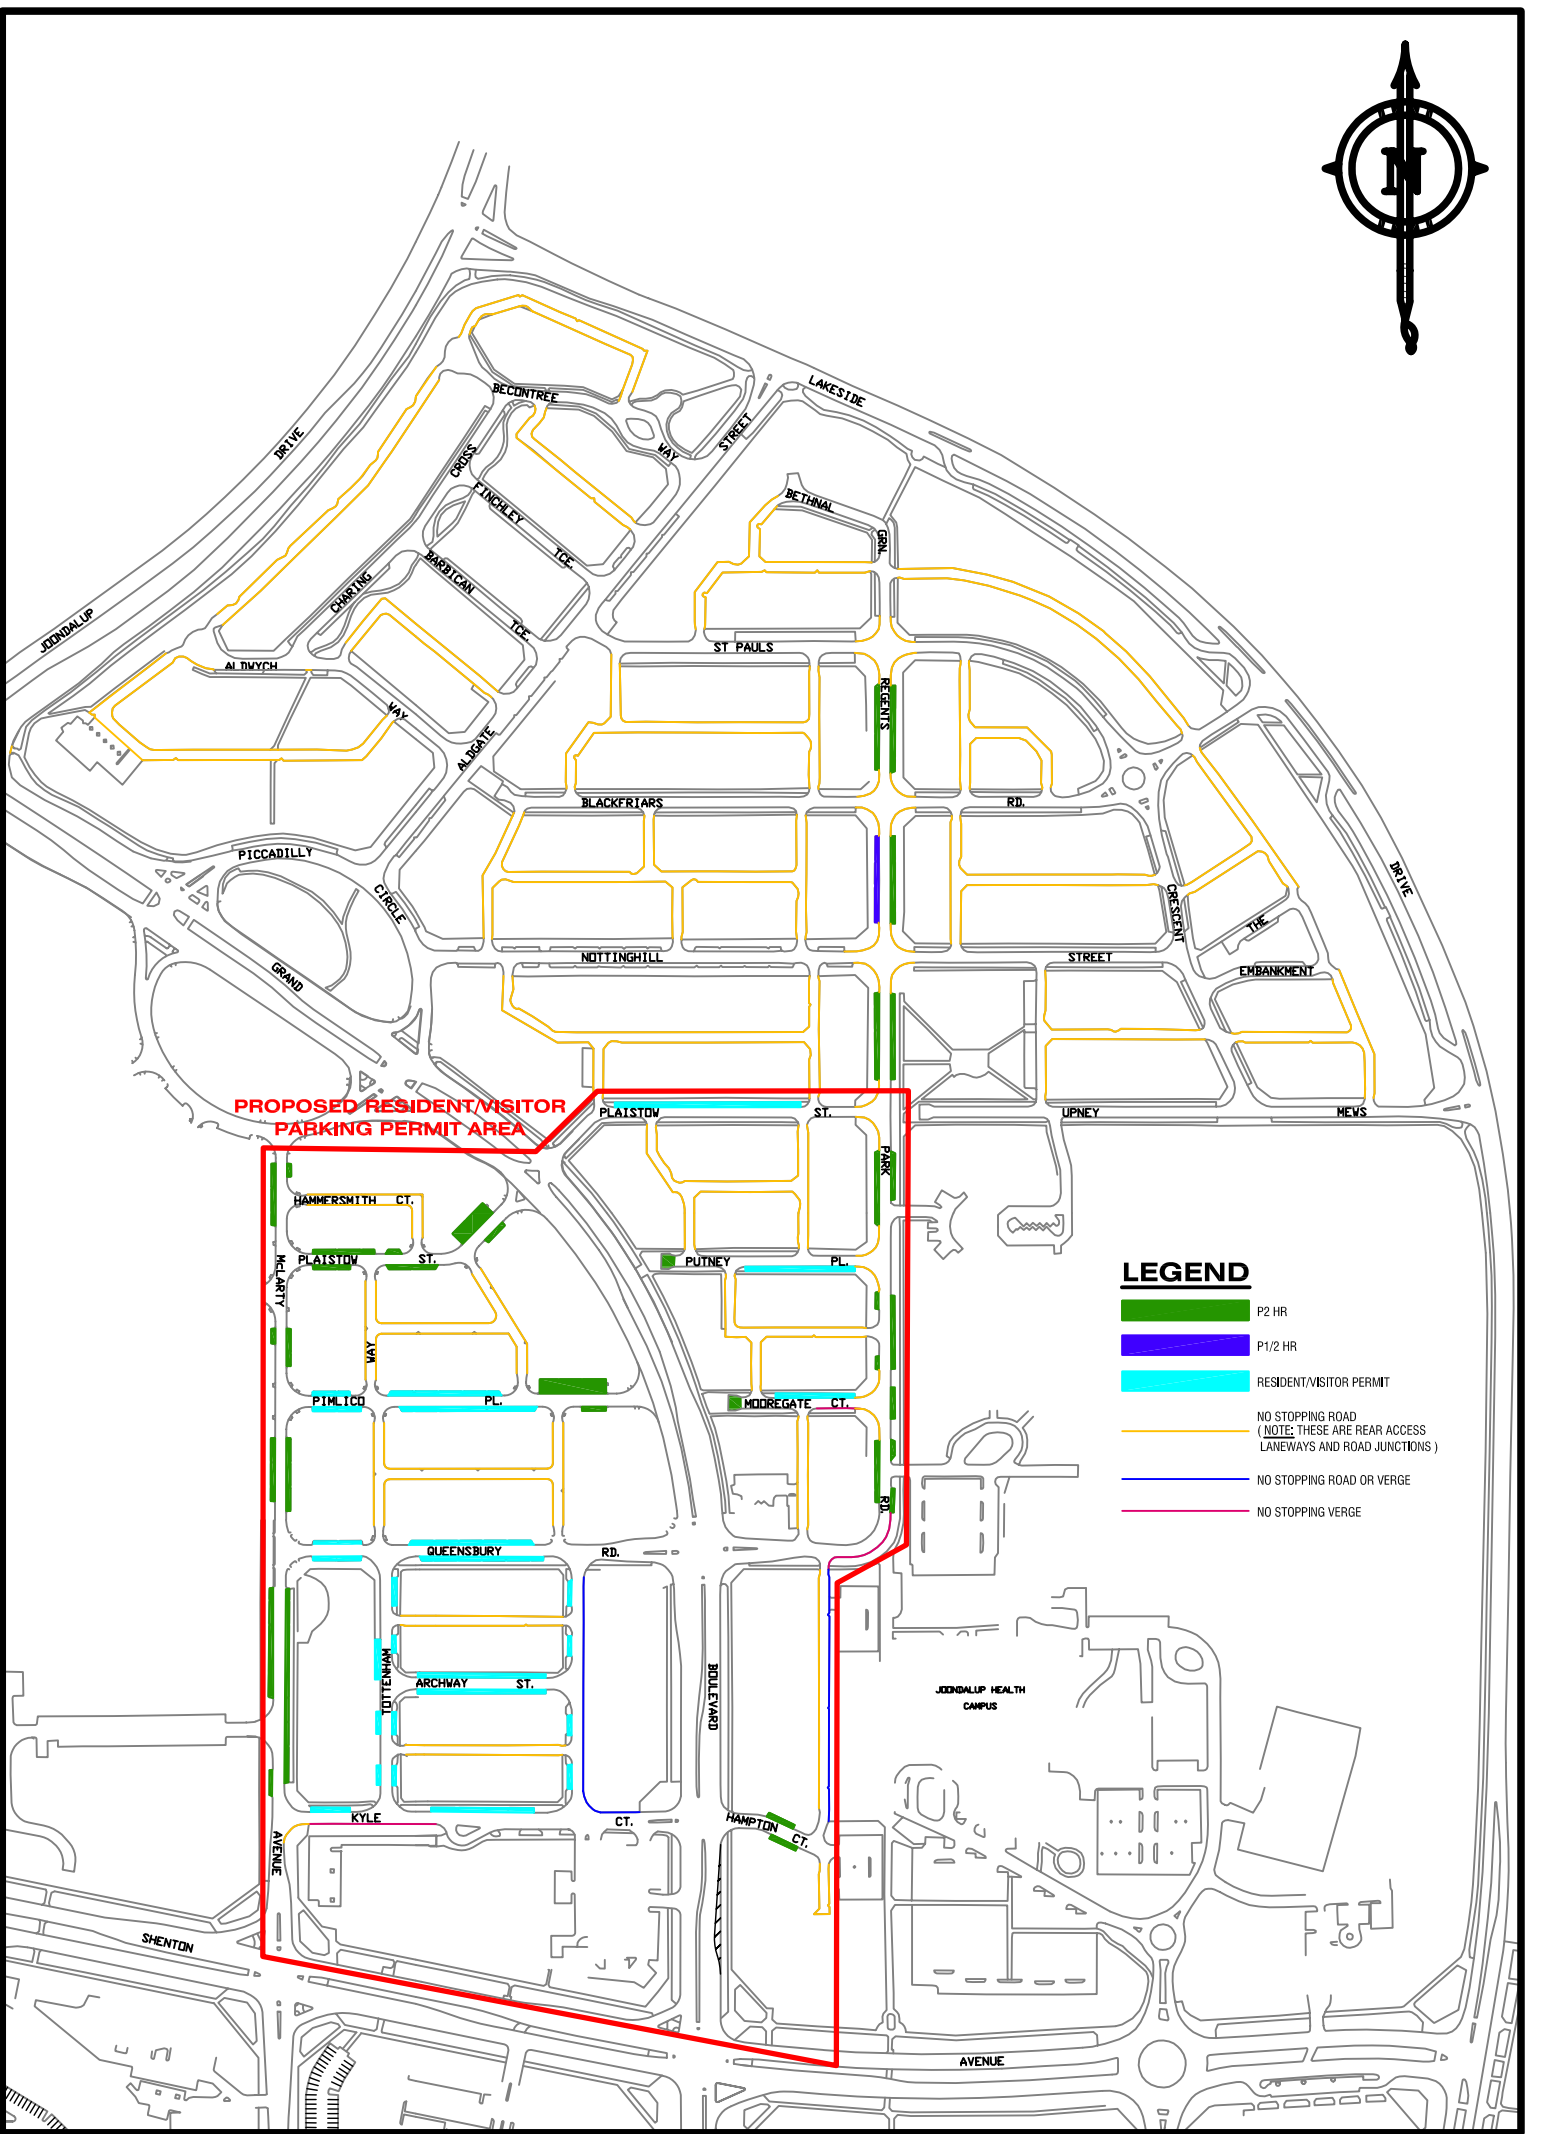


PROPOSED PARKING SCHEME - JOONDALUP CITY CENTRE (NORTH) 12/3/2009

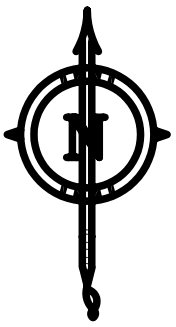

**PROPOSED RESIDENT/VISITOR  
PARKING PERMIT AREA**

**LEGEND**

- P2 HR
- P1/2 HR
- RESIDENT/VISITOR PERMIT
- NO STOPPING ROAD  
(NOTE: THESE ARE REAR ACCESS  
LANEWAYS AND ROAD JUNCTIONS)
- NO STOPPING ROAD OR VERGE
- NO STOPPING VERGE