

CONSERVATION PROJECTS

City of Joondalup Water Corporation

Stairway & Path Project Craigie Bushland

Stair Construction



26/08/2009

Keith Armstrong CAC Meeting


Stair Construction



26/08/2009

Keith Armstrong CAC Meeting

Northern Stairway

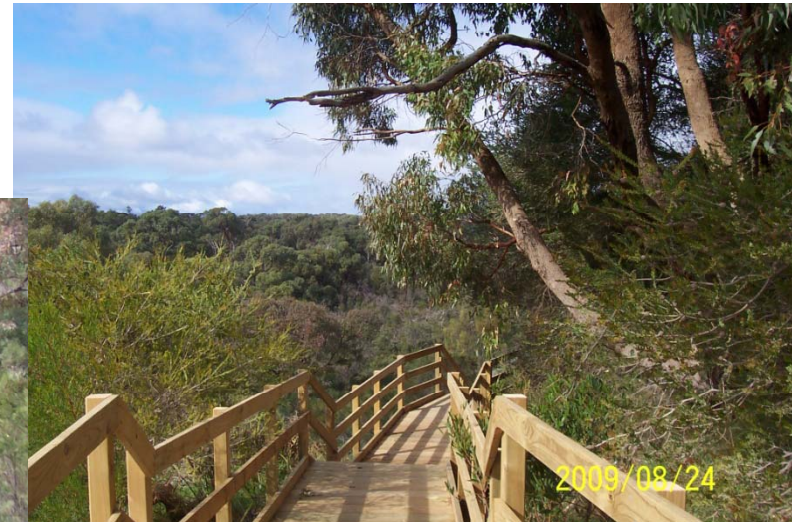

View from Northern
Stairway

Newly Constructed Escarpment Path



Escarpment Lookout

26/08/2009


Keith Armstrong CAC Meeting

Bushland Reserve Signage

[illegible]

APPROVED
..... / 2009
CHIEF EXECUTIVE OFFICER

RECOMMENDATIONS FOR INTERPRETIVE SIGNAGE FOR BUSHLAND AREAS

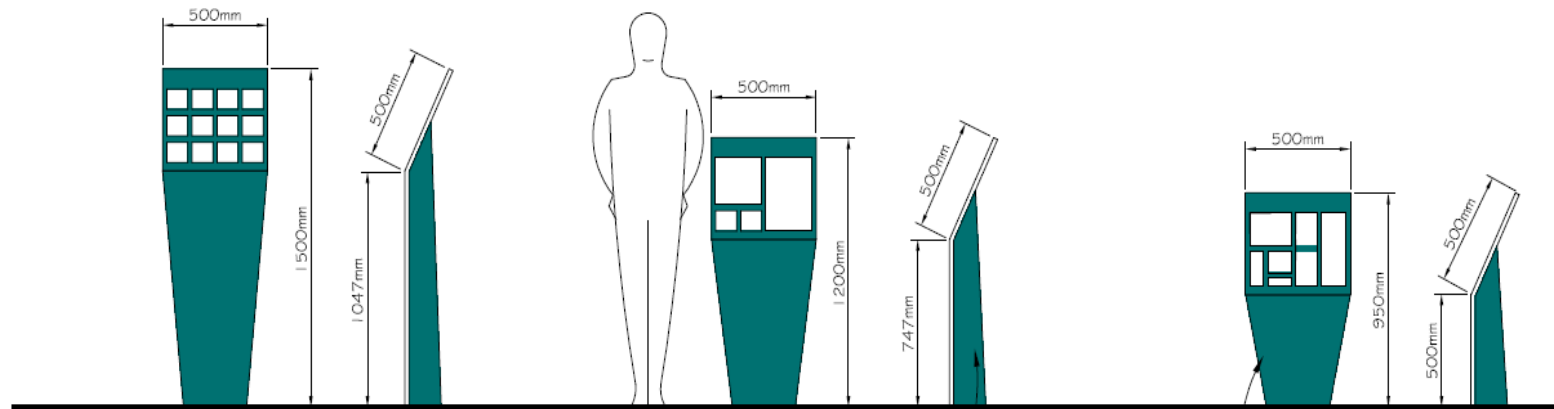

TYPE 1 - FENCED BUSHLAND
SCALE: 1:20

TYPE 2 - PARK
SCALE: 1:20

TYPE 3 - PARK
SCALE: 1:20

8mm ALUMINIUM OR MILD
STEEL PLATE POWDER
COATED TEAL PM55473
CONCRETED A MIN OF
150mm BELOW GROUND



INTERPRETIVE SIGN
SCALE: 1:50

VINYL DIGITAL PRINT
(STICKER ADHESIVE) OF
INFORMATION FOR
INTERPRETIVE SIGN WITH
ANTI GRAFFITI FINISH



SAMPLE INTERPRETIVE SIGN
NORTH MINDARIE WALK TRAIL

APPROVED

..... of 2009
CHIEF EXECUTIVE OFFICER

SHEET 6